




2 1st Floor Plan as Proposed
202_150 Scale 1:50 @ A1

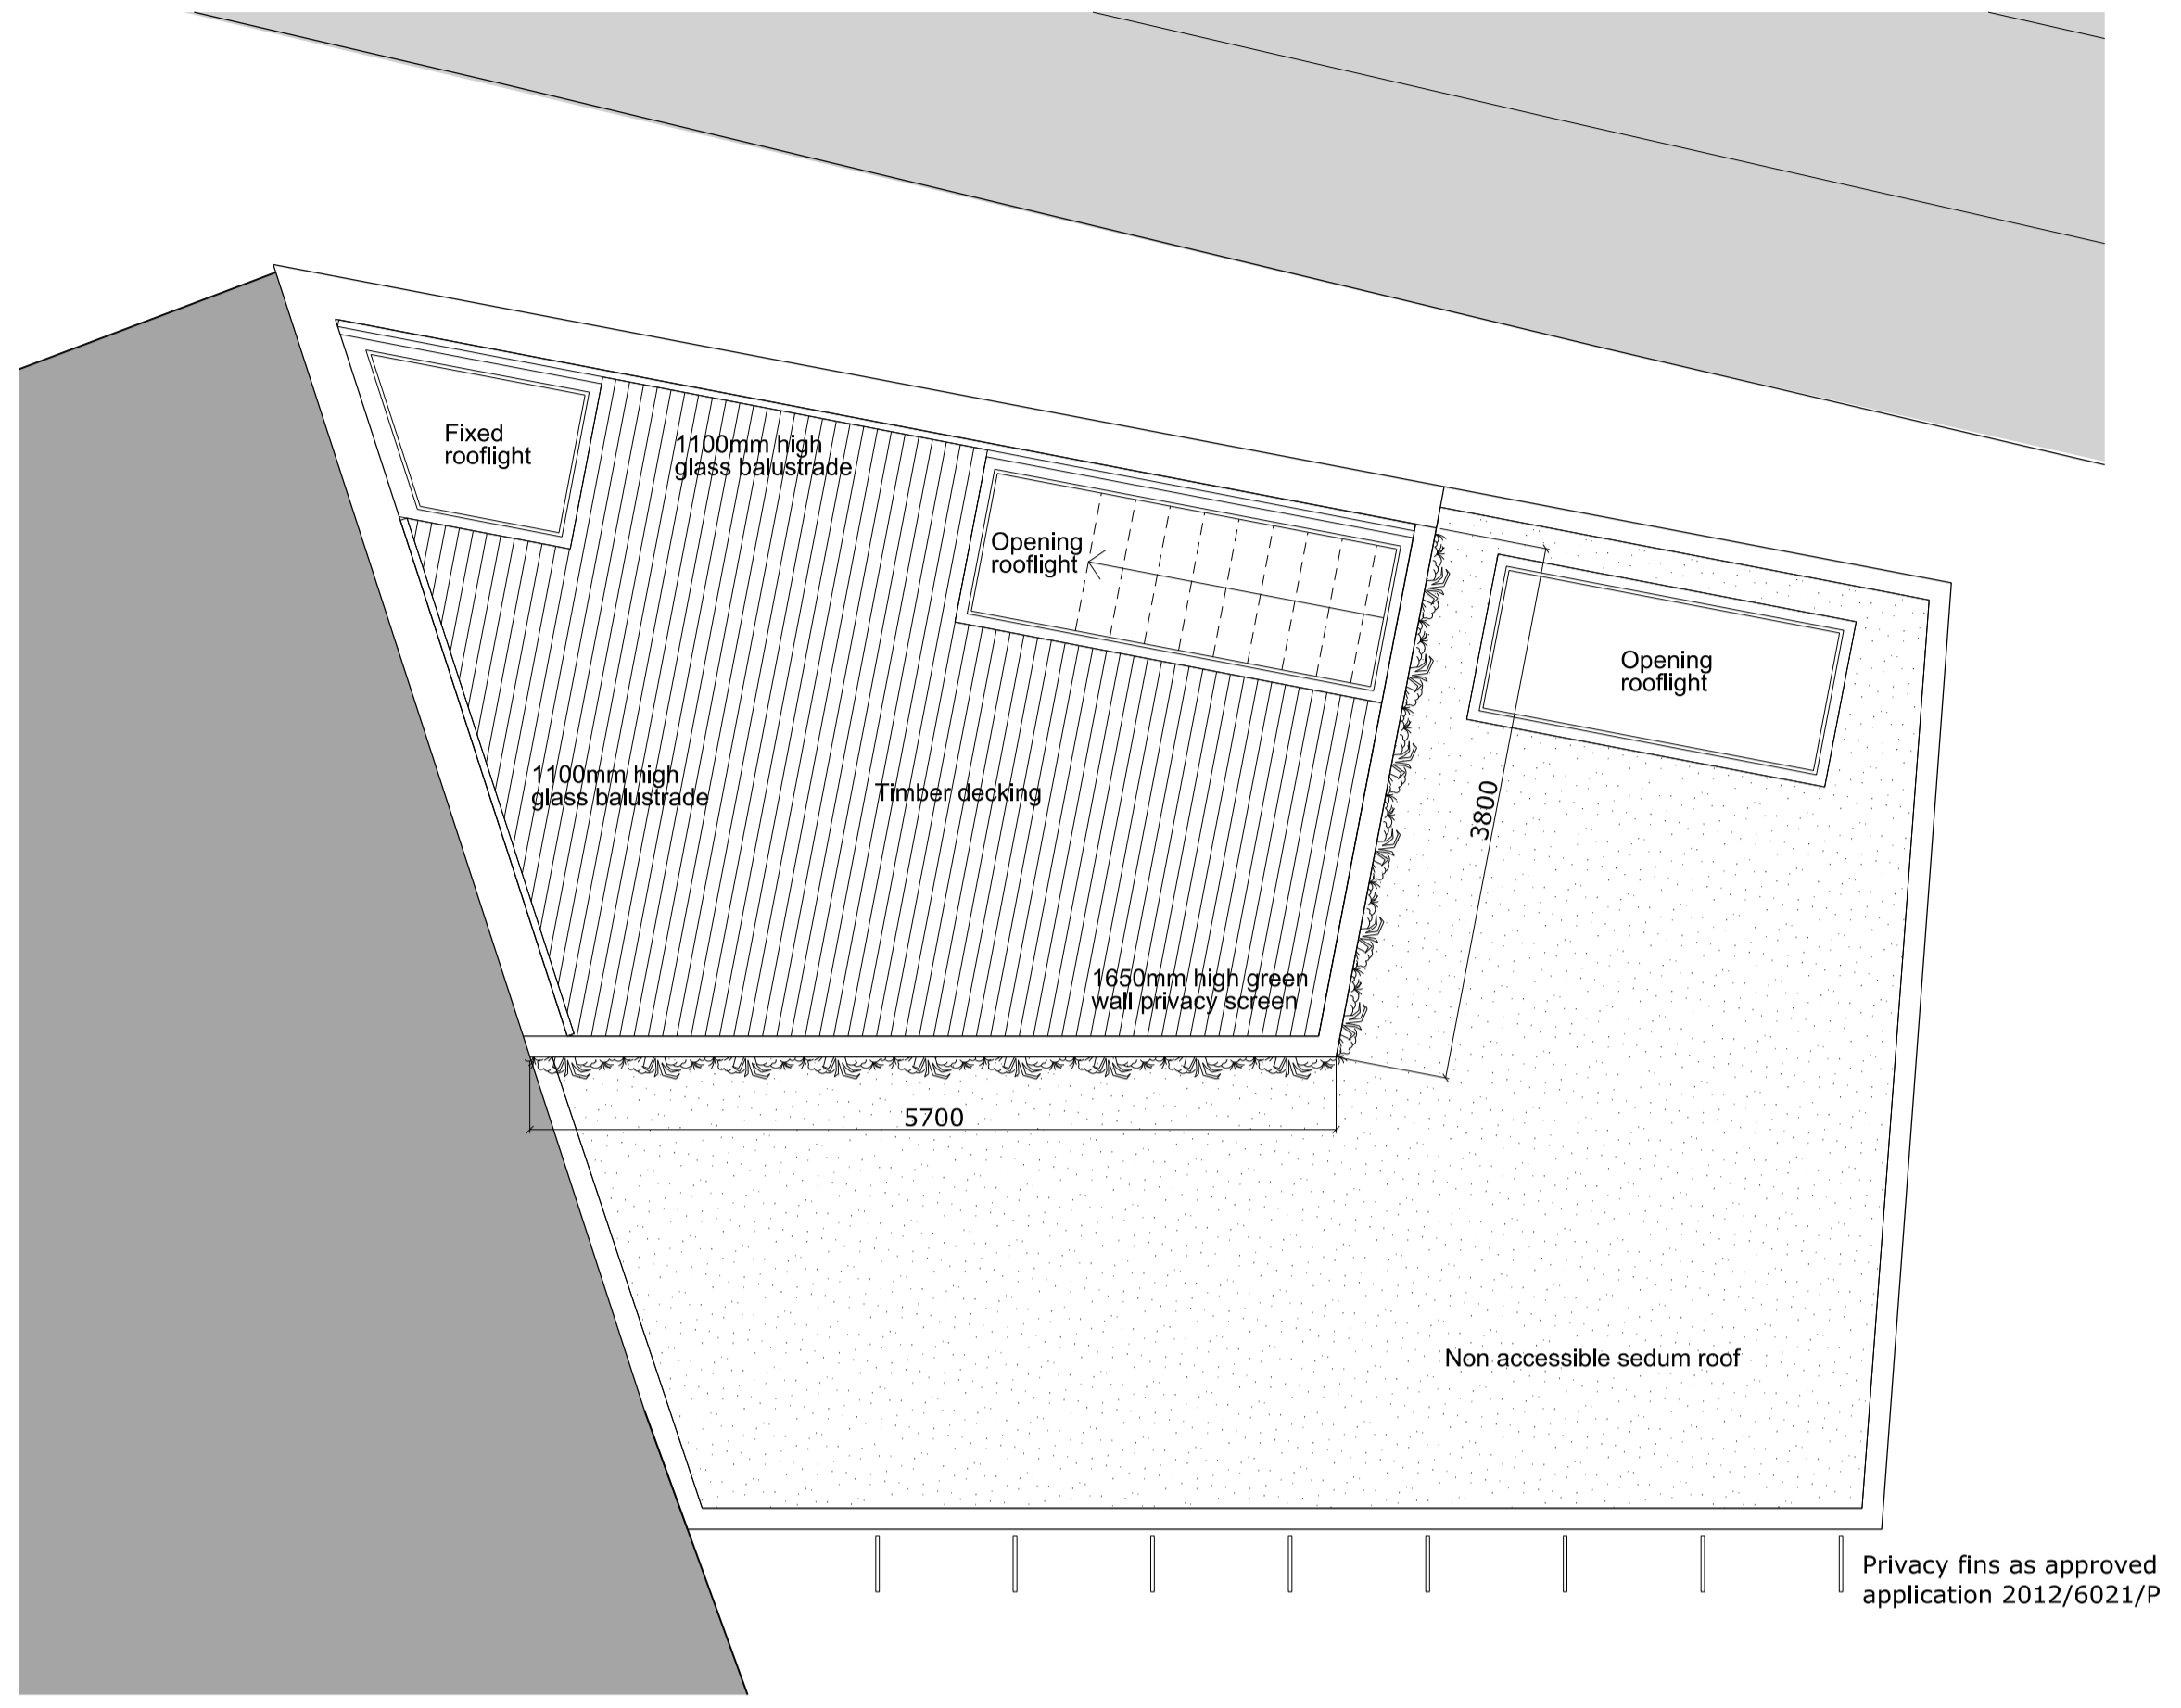


4 Roof Plan as Proposed
202_150 Scale 1:50 @ A1

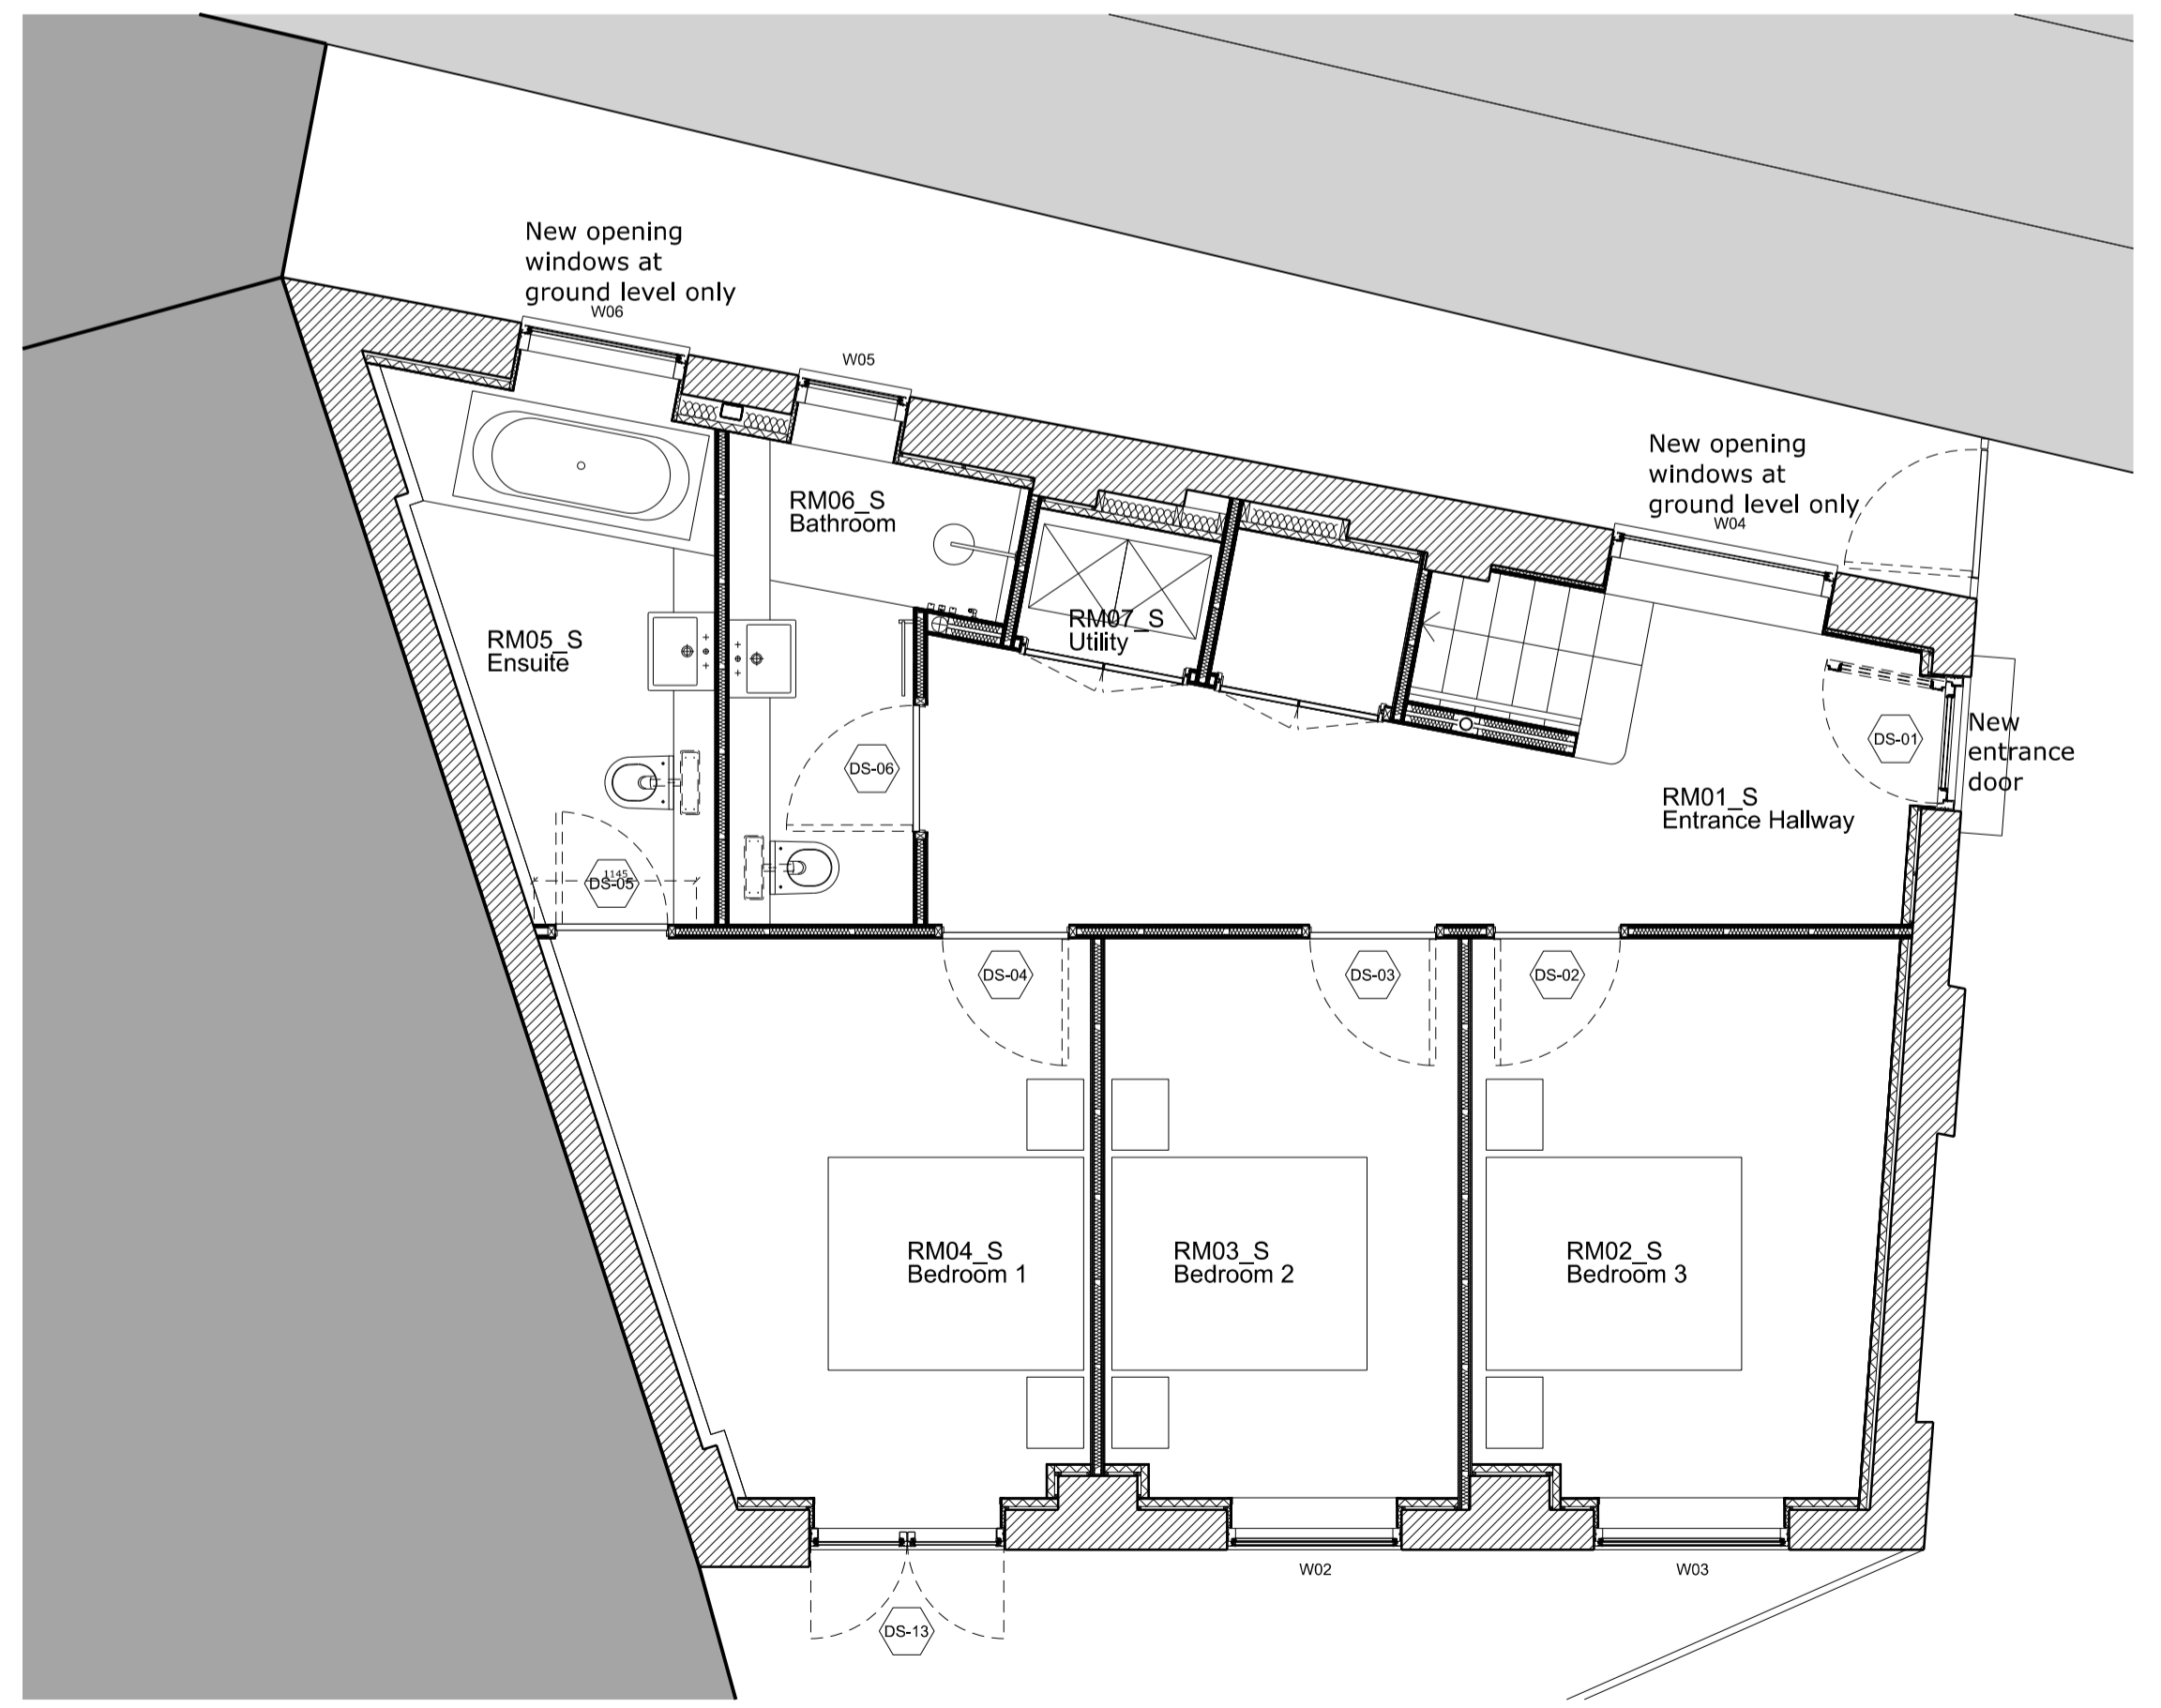

1 Ground Floor Plan as Proposed
202_150 Scale 1:50 @ A1

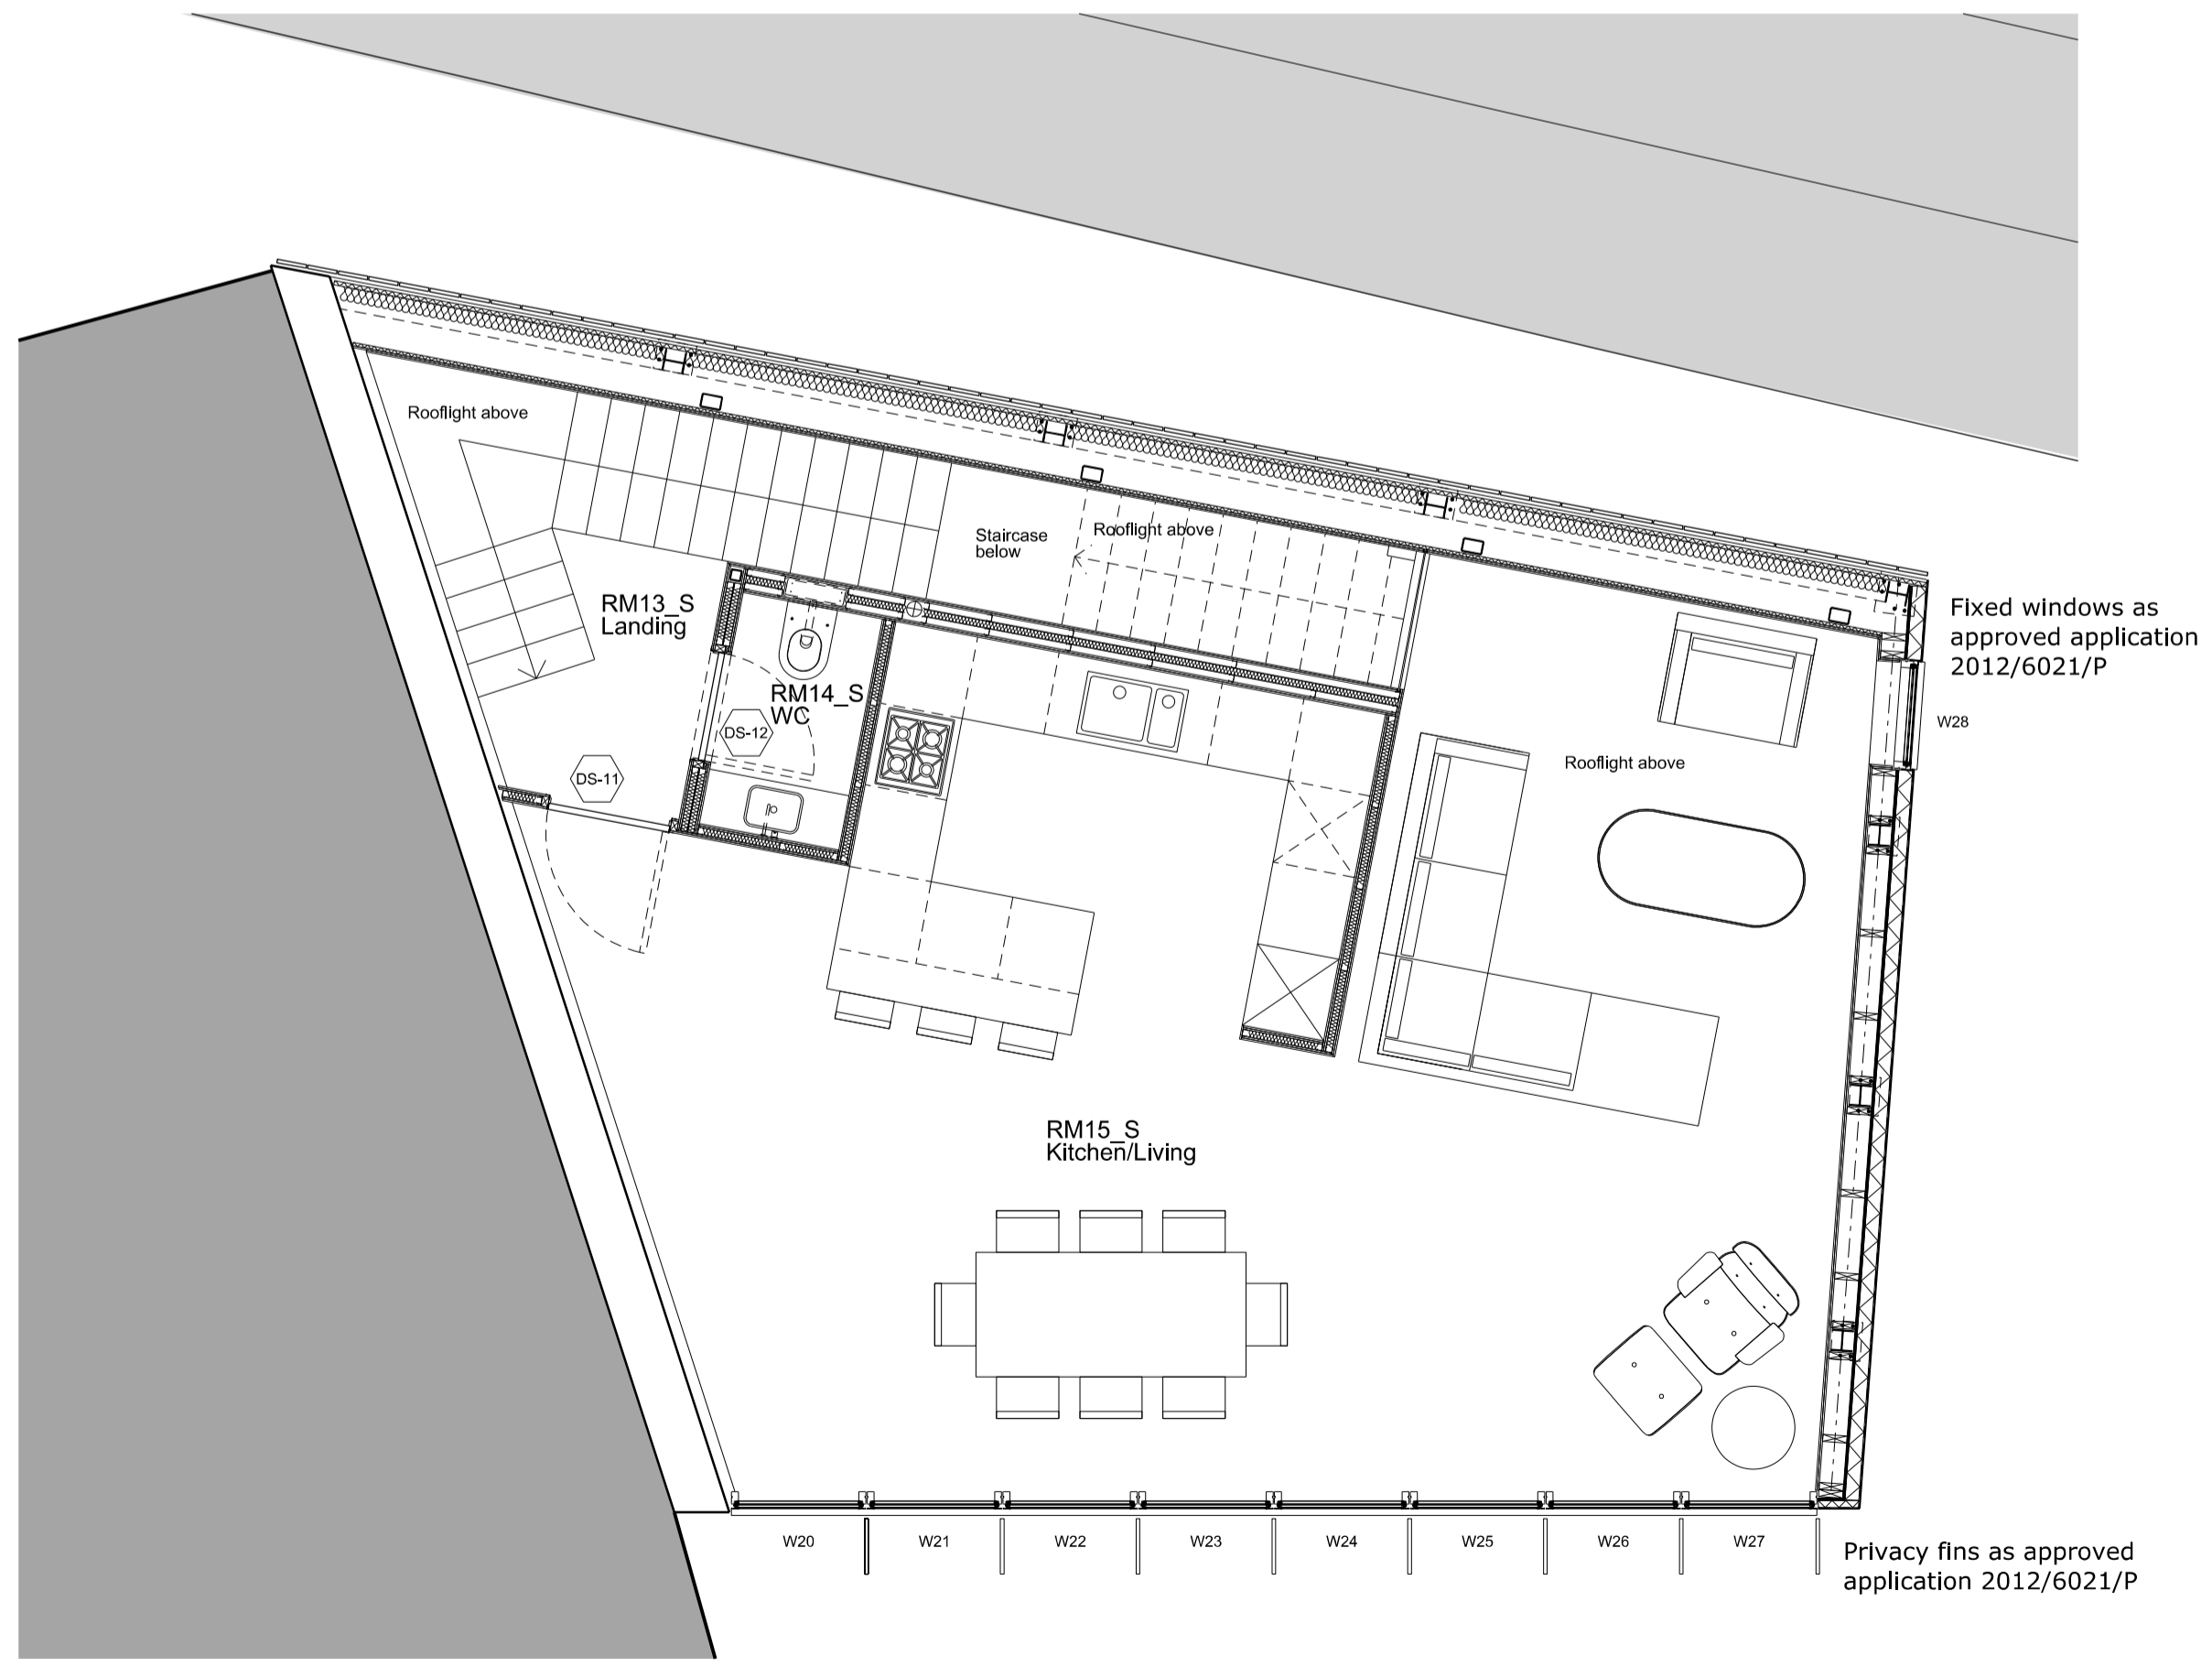

3 2nd Floor Plan as Proposed
202_150 Scale 1:50 @ A1

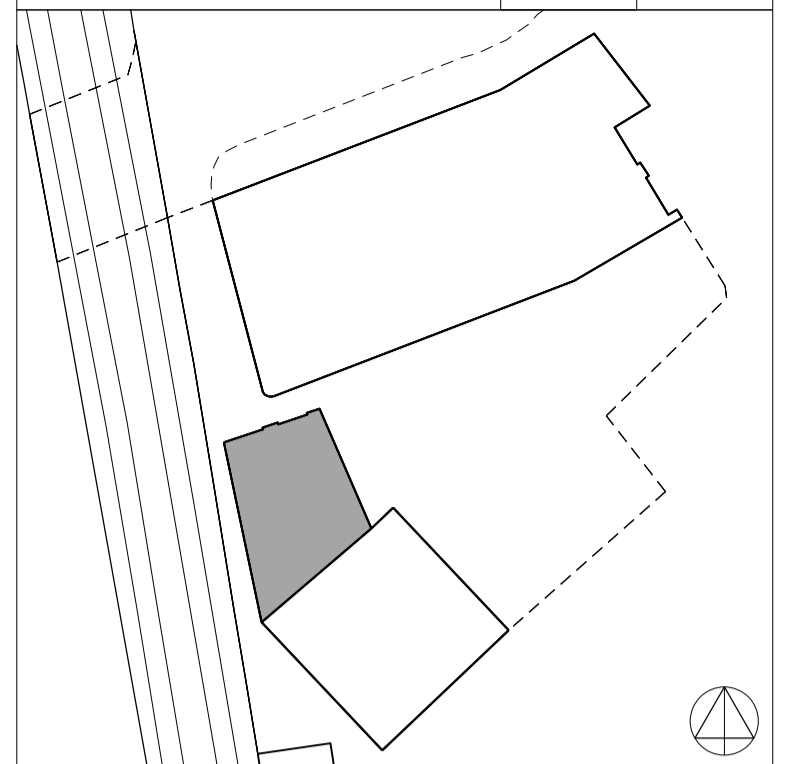

P1	30.05.14	Planning Issue
Rev	Date	Note

Services
Synergy Consulting Engineers Ltd

Structures
Ellis + Moore

Client
Jonathan Rose
Delbanco Meyer, Brinsmead Apartments, 25a Ryland Road, London, NW5 3EB

Project title
BRINSMEAD 2

Drawing Title
SHOWROOM FLOOR PLANS AS PROPOSED

Scale @ A1 **1:50**

Project No.	Drawing no.	Revision
202	150	P1

Status	Date of Issue
PLANNING	MAY 2014

Clive Sall Architecture Ltd.
2 Providence Yard
Ezra Street
London E2 7RJ
Copyright CLIVE SALL ARCHITECTURE LTD