




**2** West elevation as proposed  
202\_370 Scale 1:50 @ A1

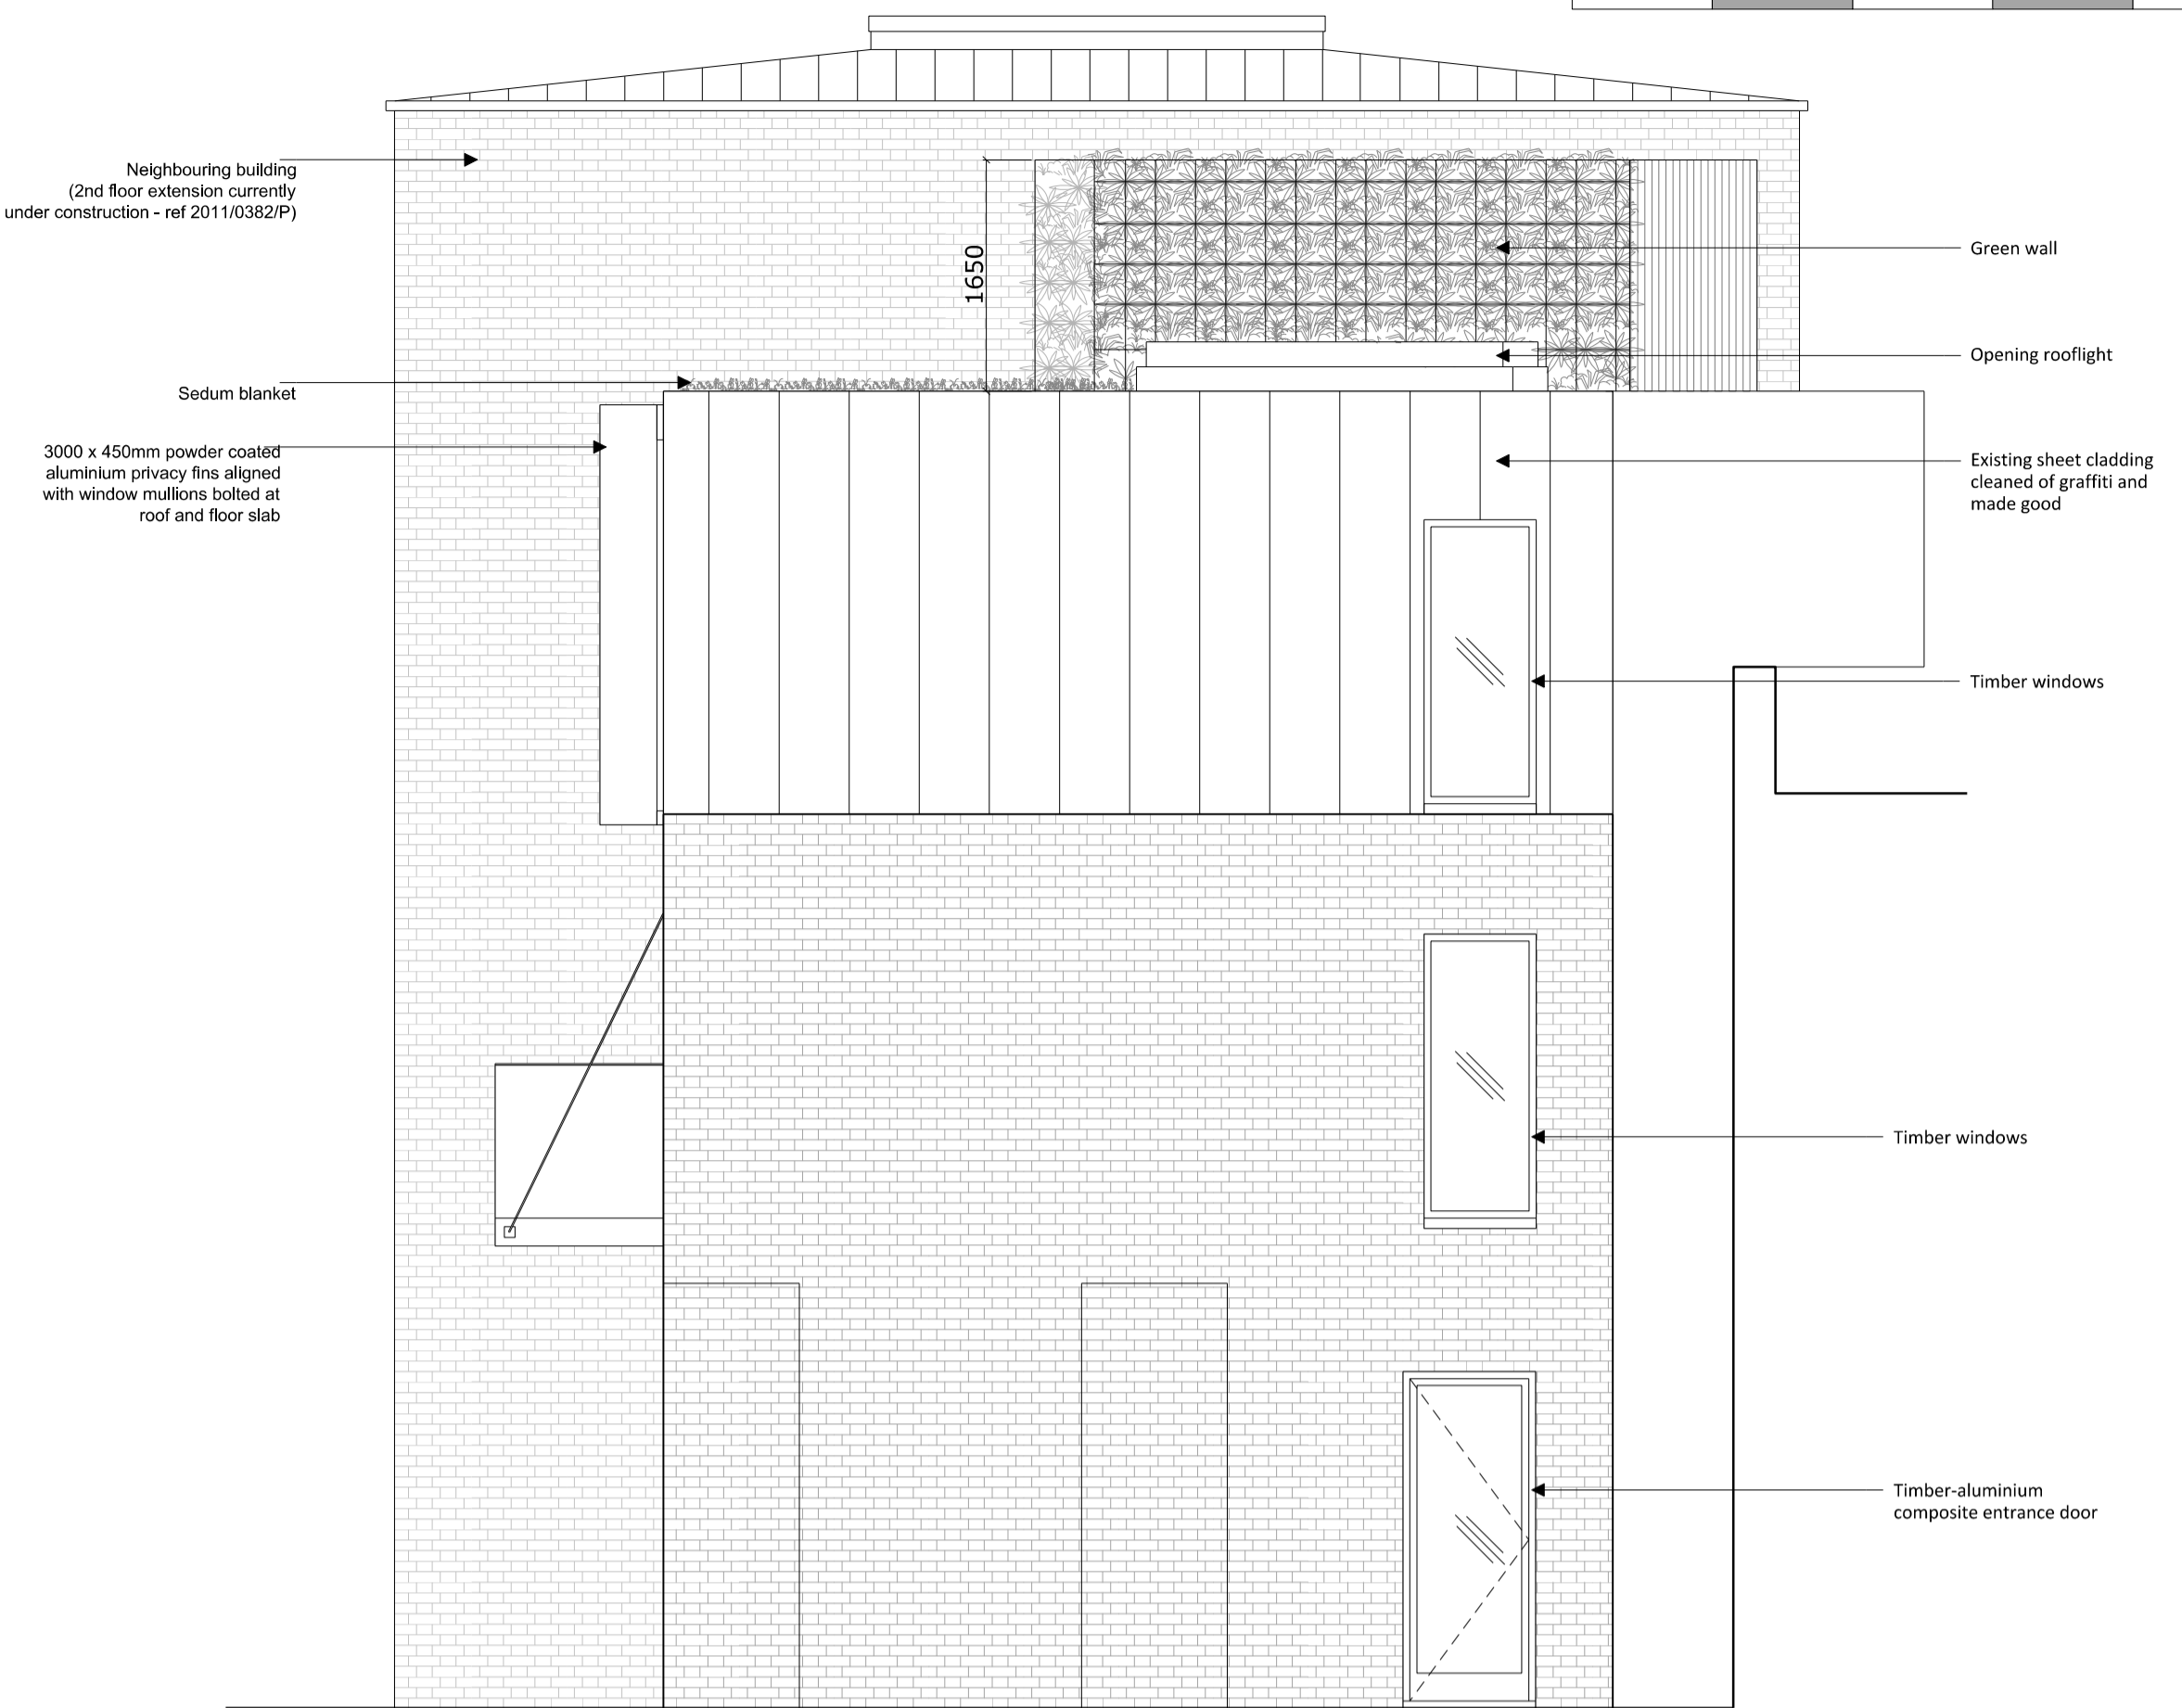

**3** North elevation as proposed  
202\_370 Scale 1:50 @ A1

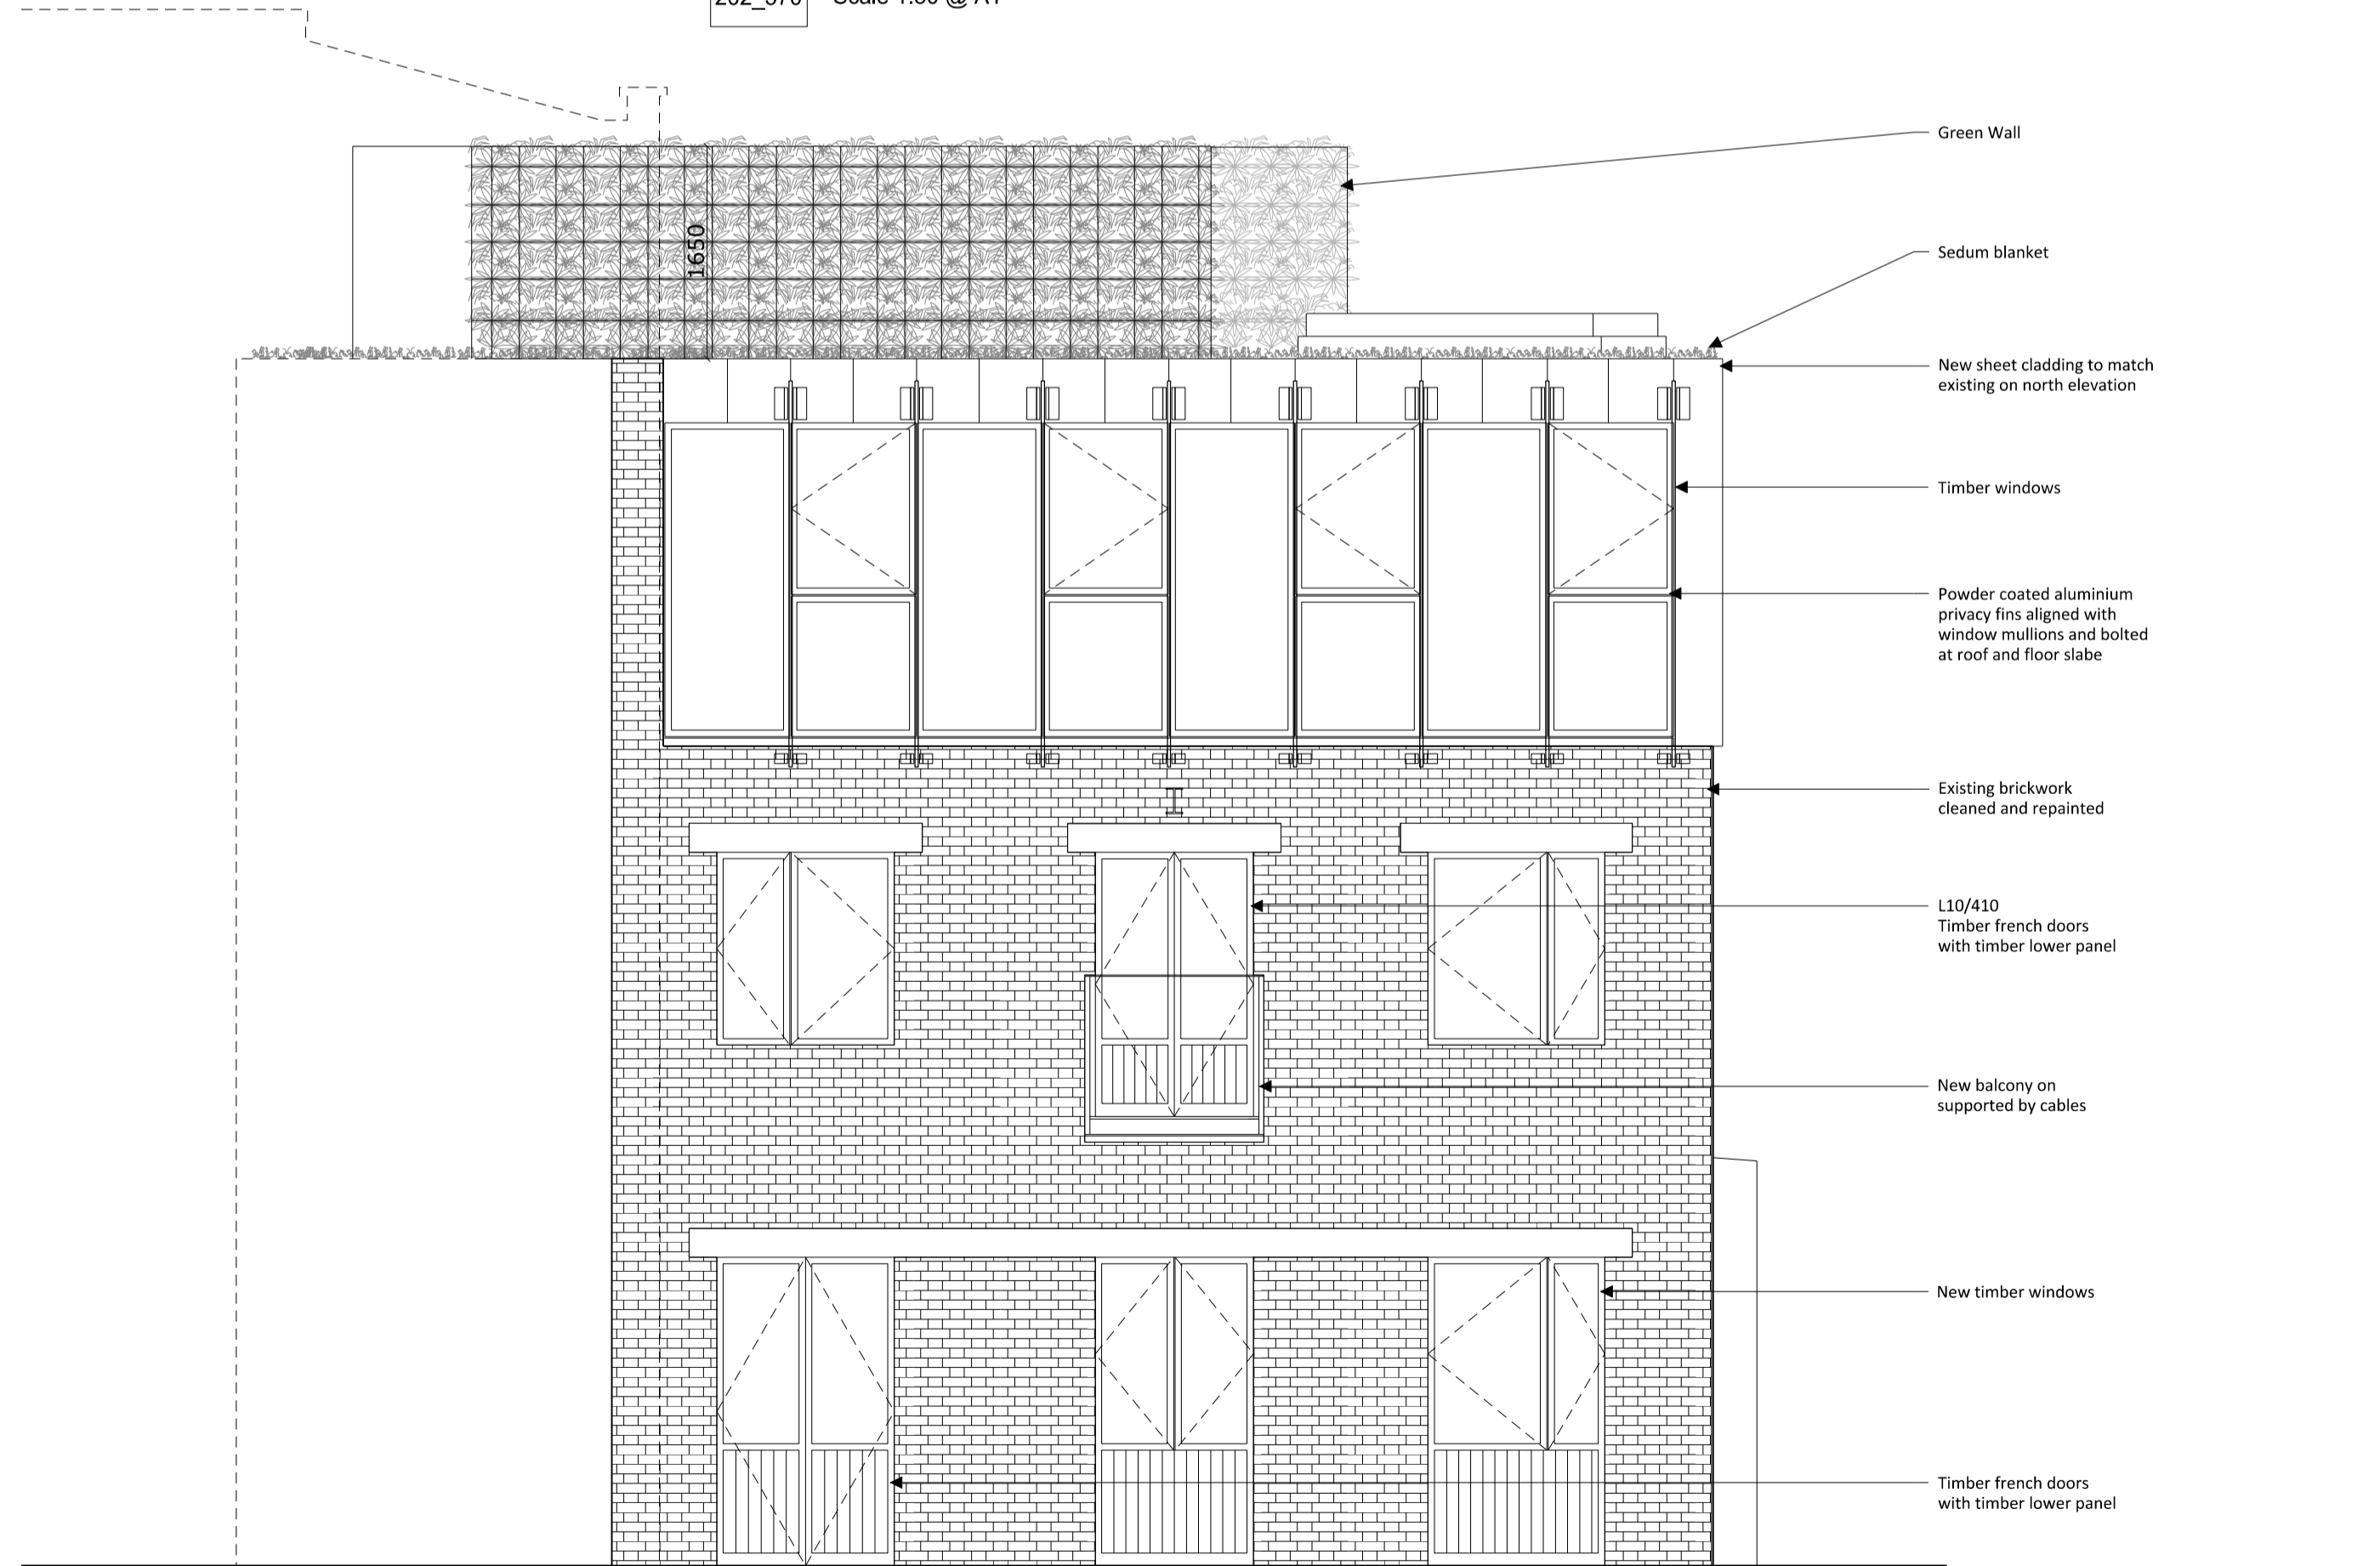

**1** East elevation as proposed  
202\_370 Scale 1:50 @ A1

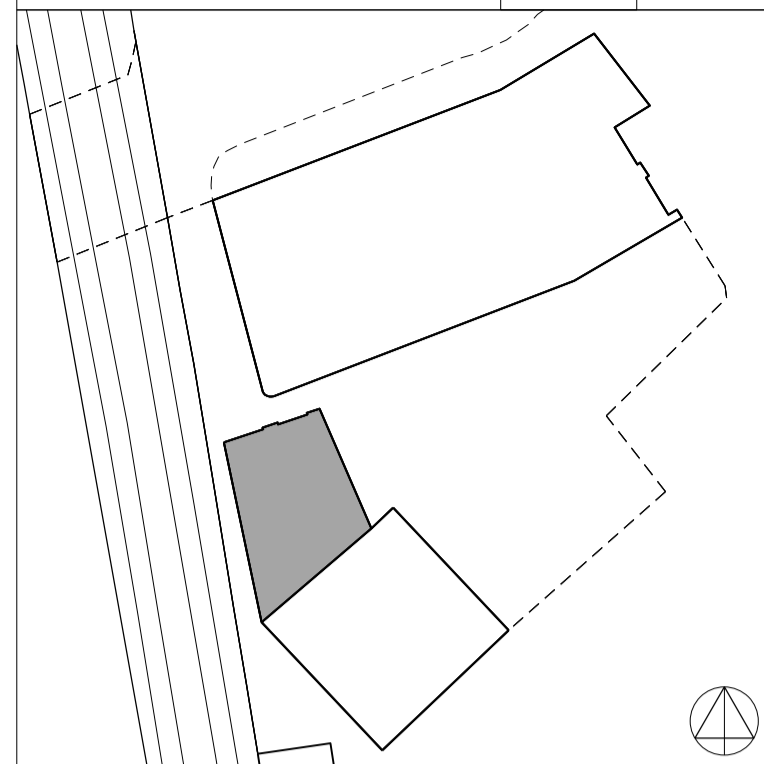

P3	09.06.14	Planning Issue
Rev	Date	Note

Services  
**Synergy Consulting Engineers Ltd**

Structures  
**Ellis + Moore**

Client  
**Jonathan Rose**  
Delbanco Meyer, Brinsmead Apartments, 25a Ryland Road, London, NW5 3EB

Project title  
**BRINSMEAD 2**

Drawing Title  
**SHOWROOM ELEVATIONS AS PROPOSED**

Scale @ A1 **1:50 / 1:100@A3**

Project No.	Drawing no.	Revision
<b>202</b>	<b>350</b>	<b>P3</b>

Status	Date of Issue
<b>PLANNING</b>	<b>JUNE 2014</b>

**Clive Sall Architecture Ltd.**  
2 Providence Yard  
Ezra Street  
London E2 7RJ  
Copyright CLIVE SALL ARCHITECTURE LTD