

PLEASE NOTE:

1. ALL DIMENSIONS TO BE CHECKED ON SITE BEFORE FABRICATION.
2. CONTRACTOR TO REFER TO ENGINEER'S DRAWINGS BEFORE PROCEEDING WITH WORKS.
3. ALL DRAWINGS AND DESIGNS ARE COVERED BY DESIGN RIGHT (INTELLECTUAL PROPERTY), AND MAY NOT BE DISTRIBUTED, COPIED OR ISSUED WITHOUT WRITTEN PERMISSION OF XUL ARCHITECTURE.
4. ALL DESIGN CONCEPTS ARE THE SOLE PROPERTY OF XUL ARCHITECTURE AND NO ADAPTATIONS, REPRODUCTIONS OR COPIES MAY BE MADE WITHOUT WRITTEN PERMISSION OF XUL ARCHITECTURE.
5. THESE DRAWINGS ARE SUBJECT TO ANY VARIATION REQUIRED OR RECOMMENDATION BY ANY STATUTORY AUTHORITY, OR FOR THE BETTER CARRYING OUT OF THE WORKS.
6. SAMPLES TO BE PROVIDED BY CONTRACTOR FOR XUL ARCHITECTURE APPROVAL.
7. ALL FINISHES TO XUL ARCHITECTURE SATISFACTION.
8. ALL DRAWINGS TO BE APPROVED BY XUL ARCHITECTURE BEFORE CONSTRUCTION.

ADDITIONAL NOTES:

DRAWING KEY

Existing Wall

REVISIONS

No	Date	Description Issue For	Issue By
00	17/06/14	PLANNING	GL


Client
PRIVATE CLIENT

Project
8-9 Belsize Terrace
London NW3 4AX


Title
**EXISTING BASEMENT AND
GROUND FLOOR PLANS**

Scale	Dwg. No.	Rev.
1:100@A3/1:50@A1	EX-01	00
Date 17/06/14	Project Number 1411	
Drawn GL		

Checked
SS

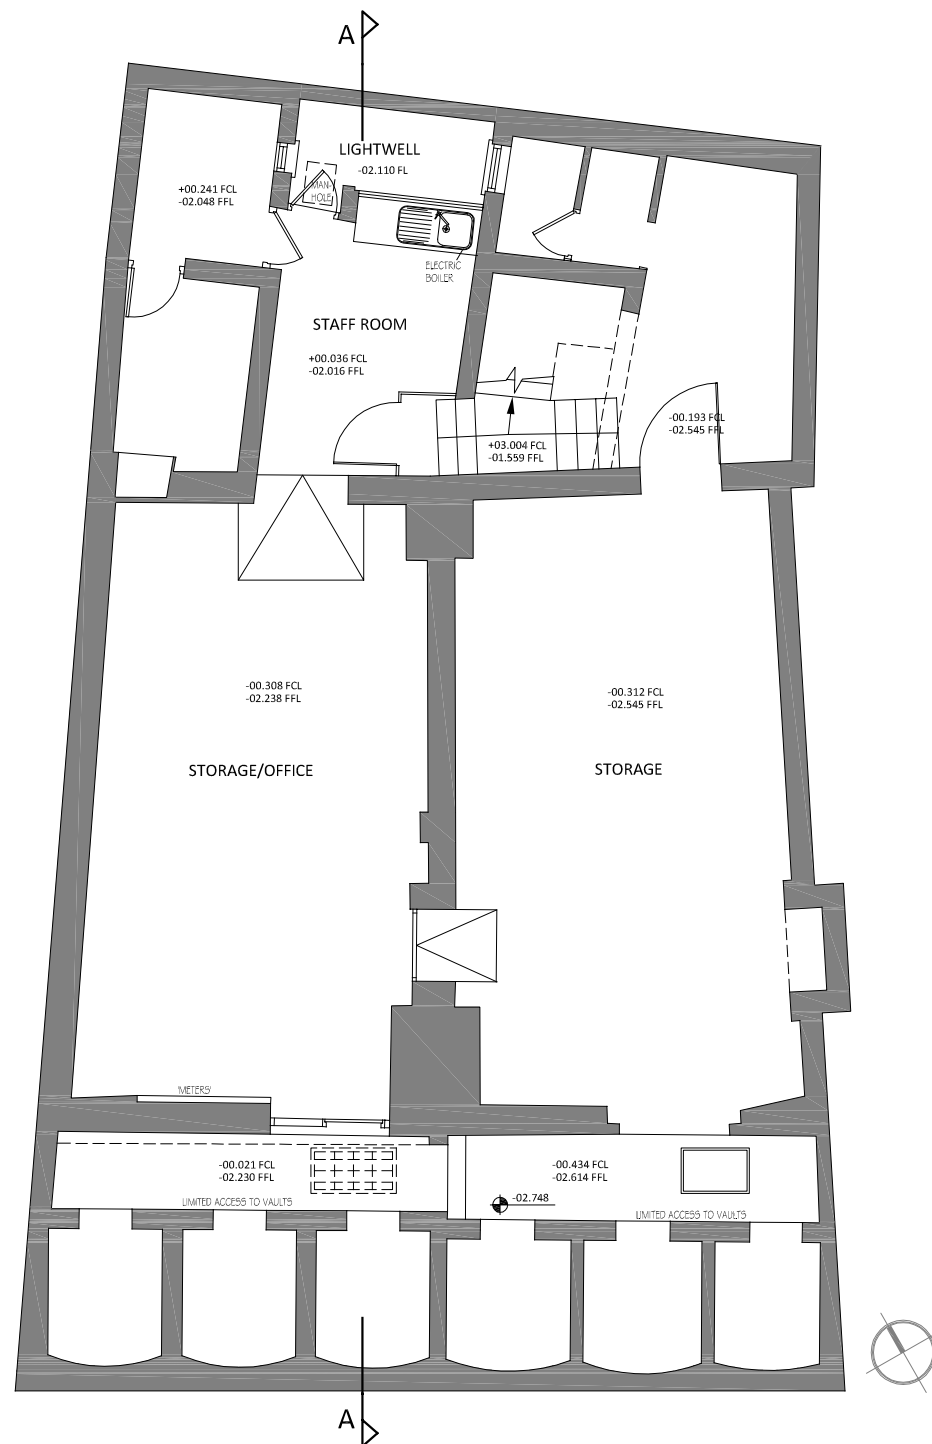

BASEMENT PLAN
SCALE 1:100@A3 / 1:50@A1

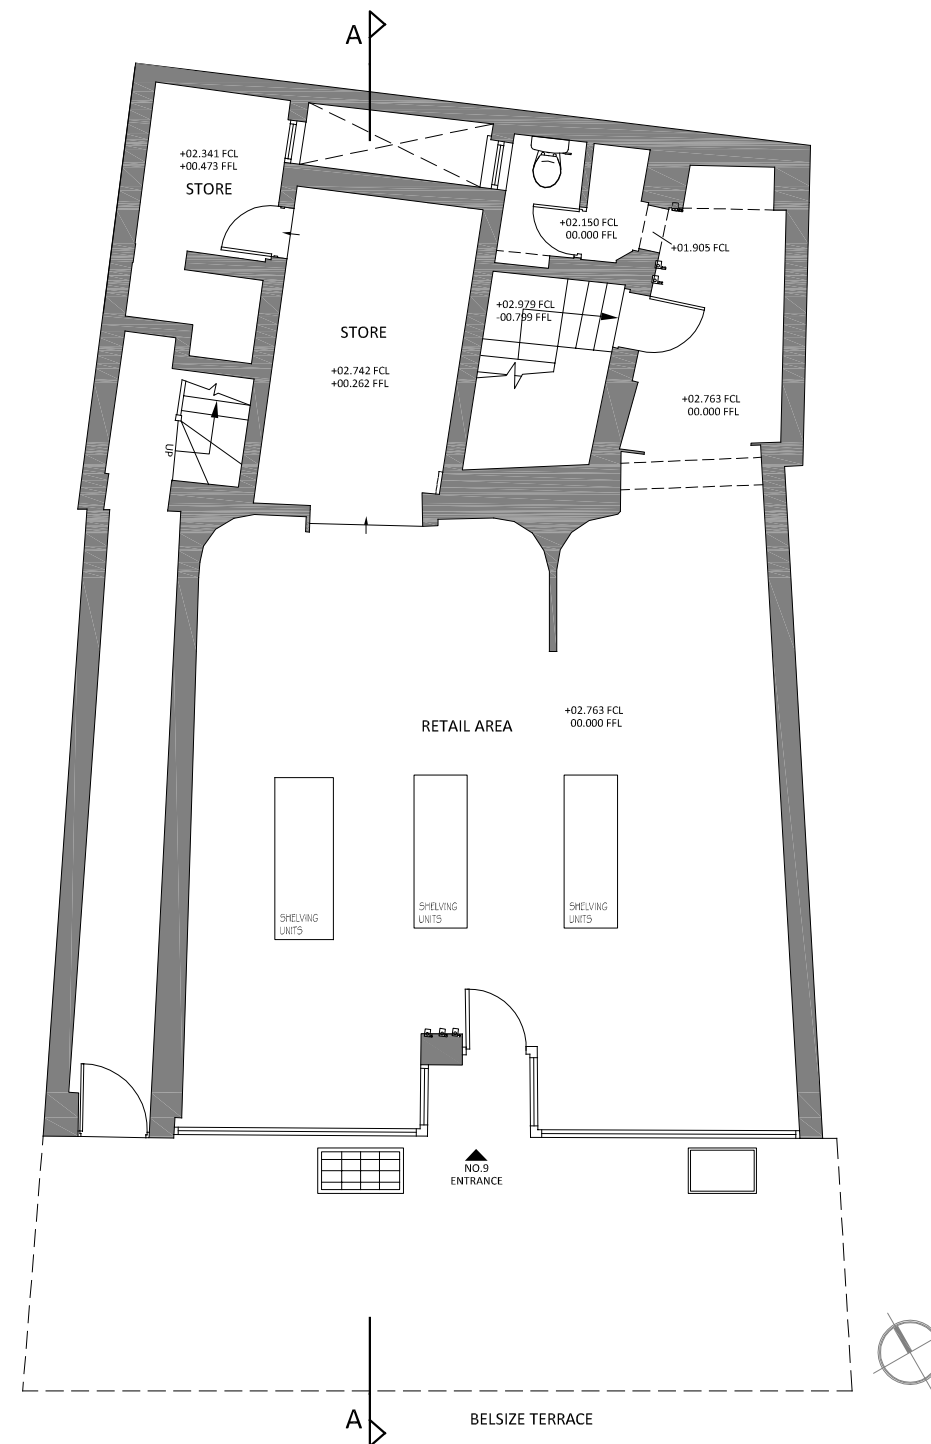

GROUND FLOOR PLAN
SCALE 1:100@A3 / 1:50@A1

