



Notes:

Do not scale off of this drawing except for Planning purposes. Work from figured dimensions only. All setting out dimensions shall be checked on site and approved by the Architect prior to the commencement of the building work.

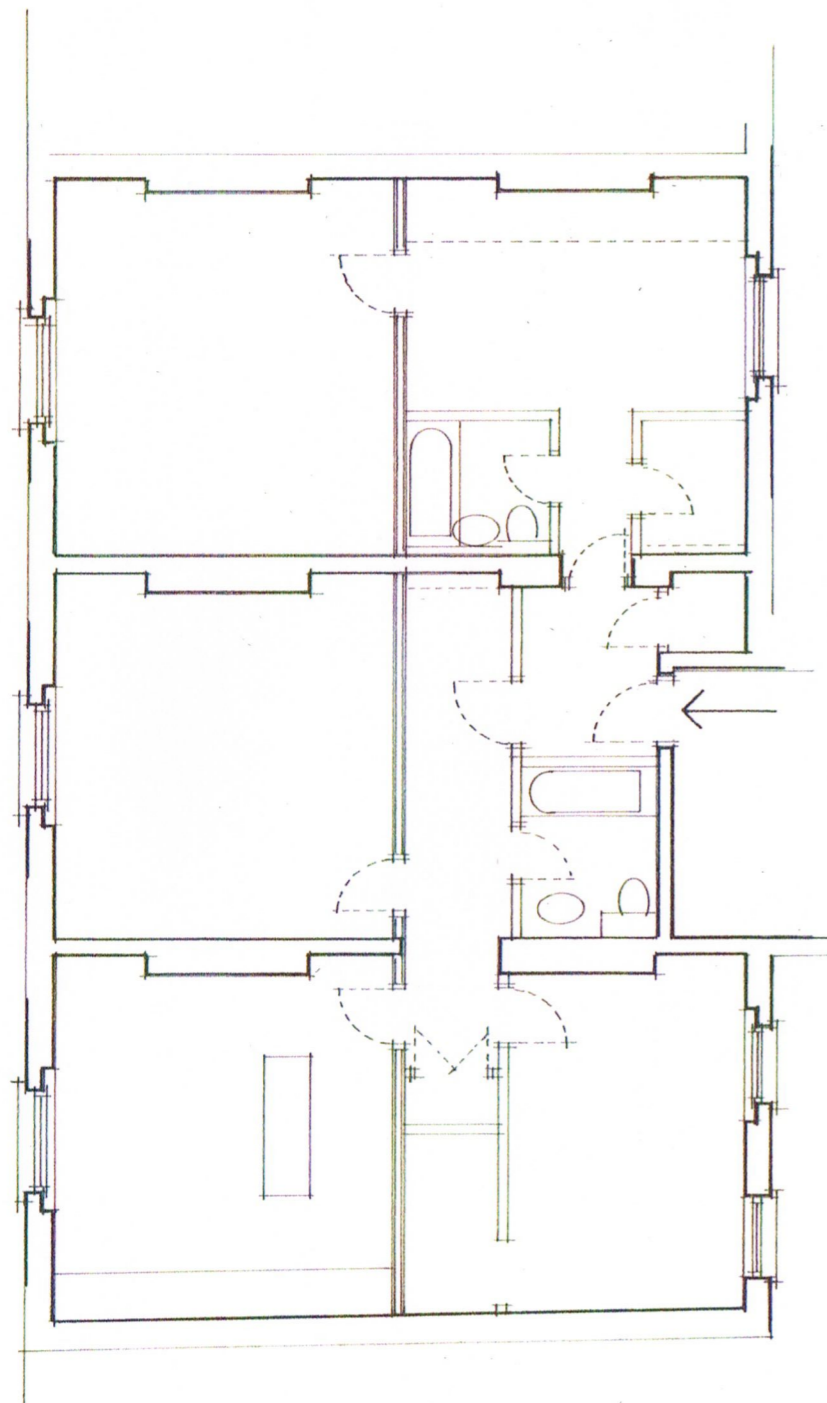

EXISTING FLOOR PLAN

2nd floor

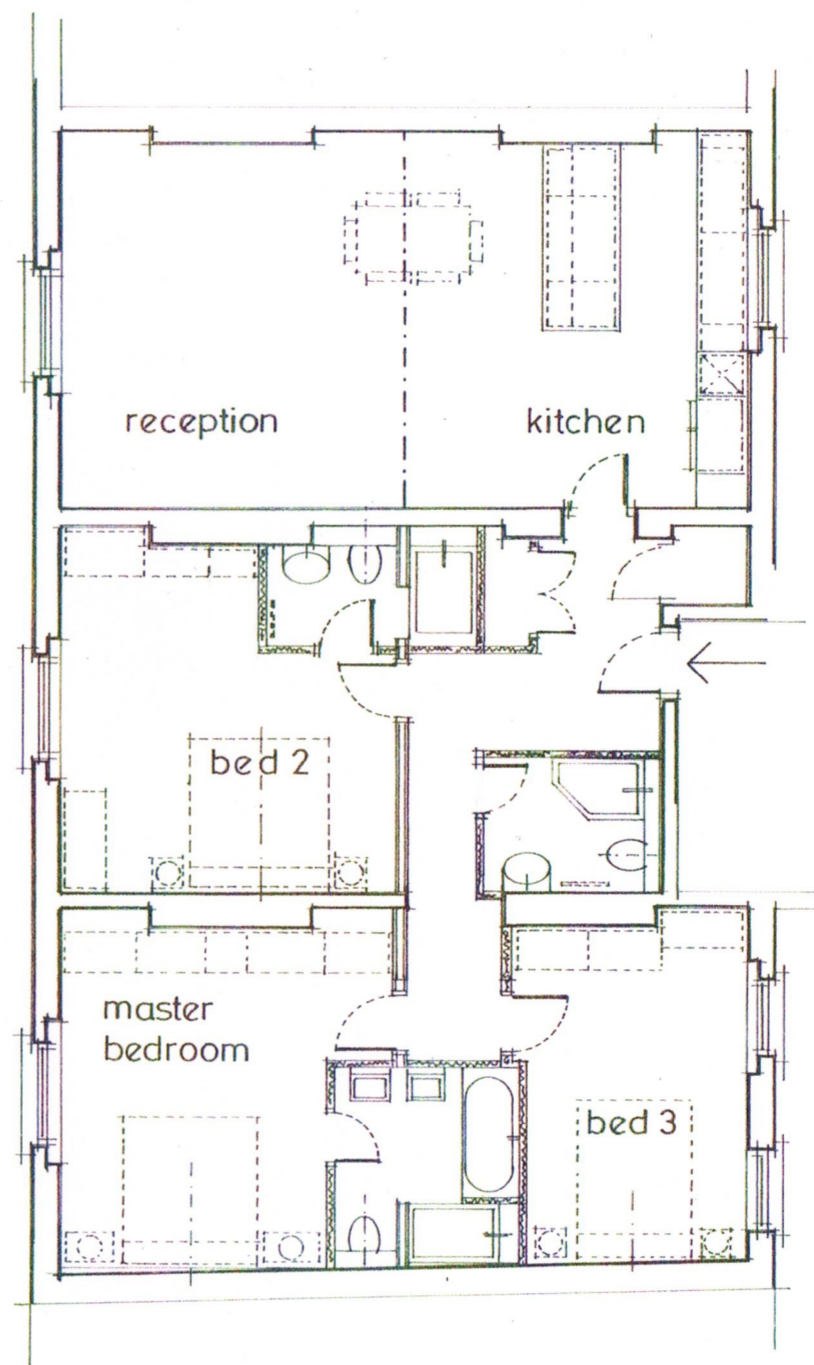

PROPOSED FLOOR PLAN

2nd floor

Revisions:

A NOTE ADDED
2ND FLOOR

Client:

Sally Wilkinson

Project:

Proposed Refurbishment
of Apartment "C",
40 Earlham Street,
London WC2H 9LH.

Title:

Existing and Proposed
Plans of the Apartment

Scale:

1:100 at A3

Date:

June 2014

Oakley Hough.

The Barn, Stebbing Farm,
Fishers Green, Stevenage,
Hertfordshire SG1 2JB

Tel: 01438 745288
Mobile: 07710 549 270
e-mail: john@oakleyhough.co.uk

Drawing Number:

706/01 A