


Written dimensions to be taken in preferences to scaled dimensions. The Contractor is responsible for checking all dimensions before work starts.


All work is to be carried out to the requirements, and to the satisfaction of the Local Authority. These drawings are for planning purposes only

Any discrepancies to be brought to the attention of 4D Planning Consultants immediately.

Location

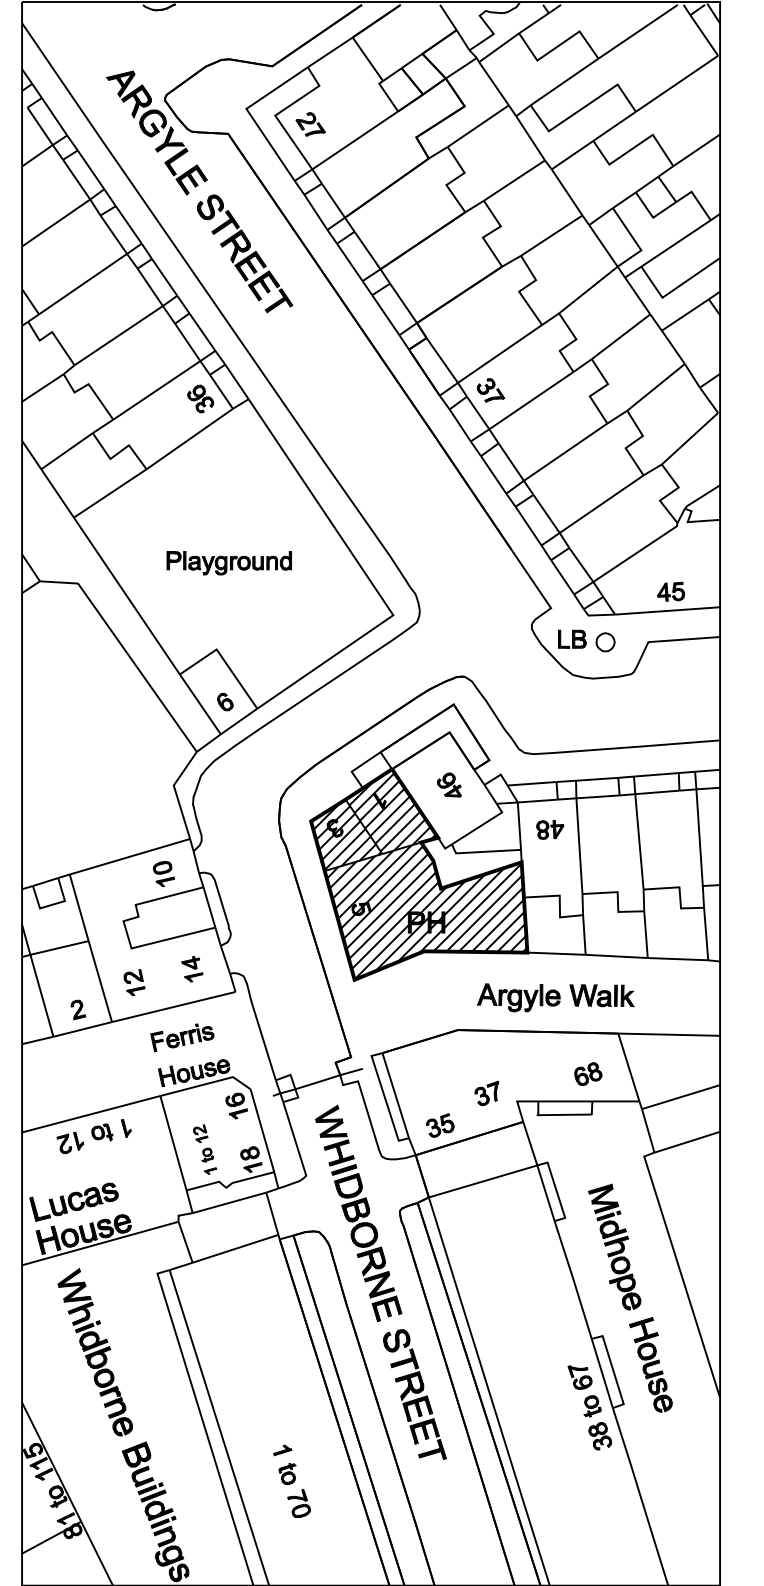

Rev	Date	Description	by	chk

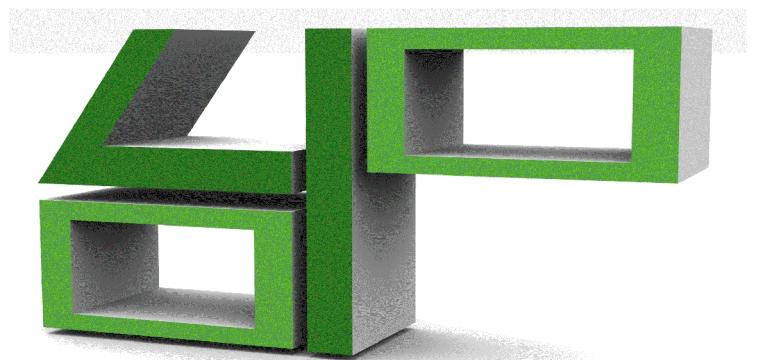


www.GetMePlanning.com

Client Gerry Dolan	
Project 1-5 Whidborne Street WC1H 8ET	
Title Existing West Facing Elevation	
Date June 2014	/
Scale: 1:50 @ A1	
Drawing No. WS01E	Rev



North Elevation

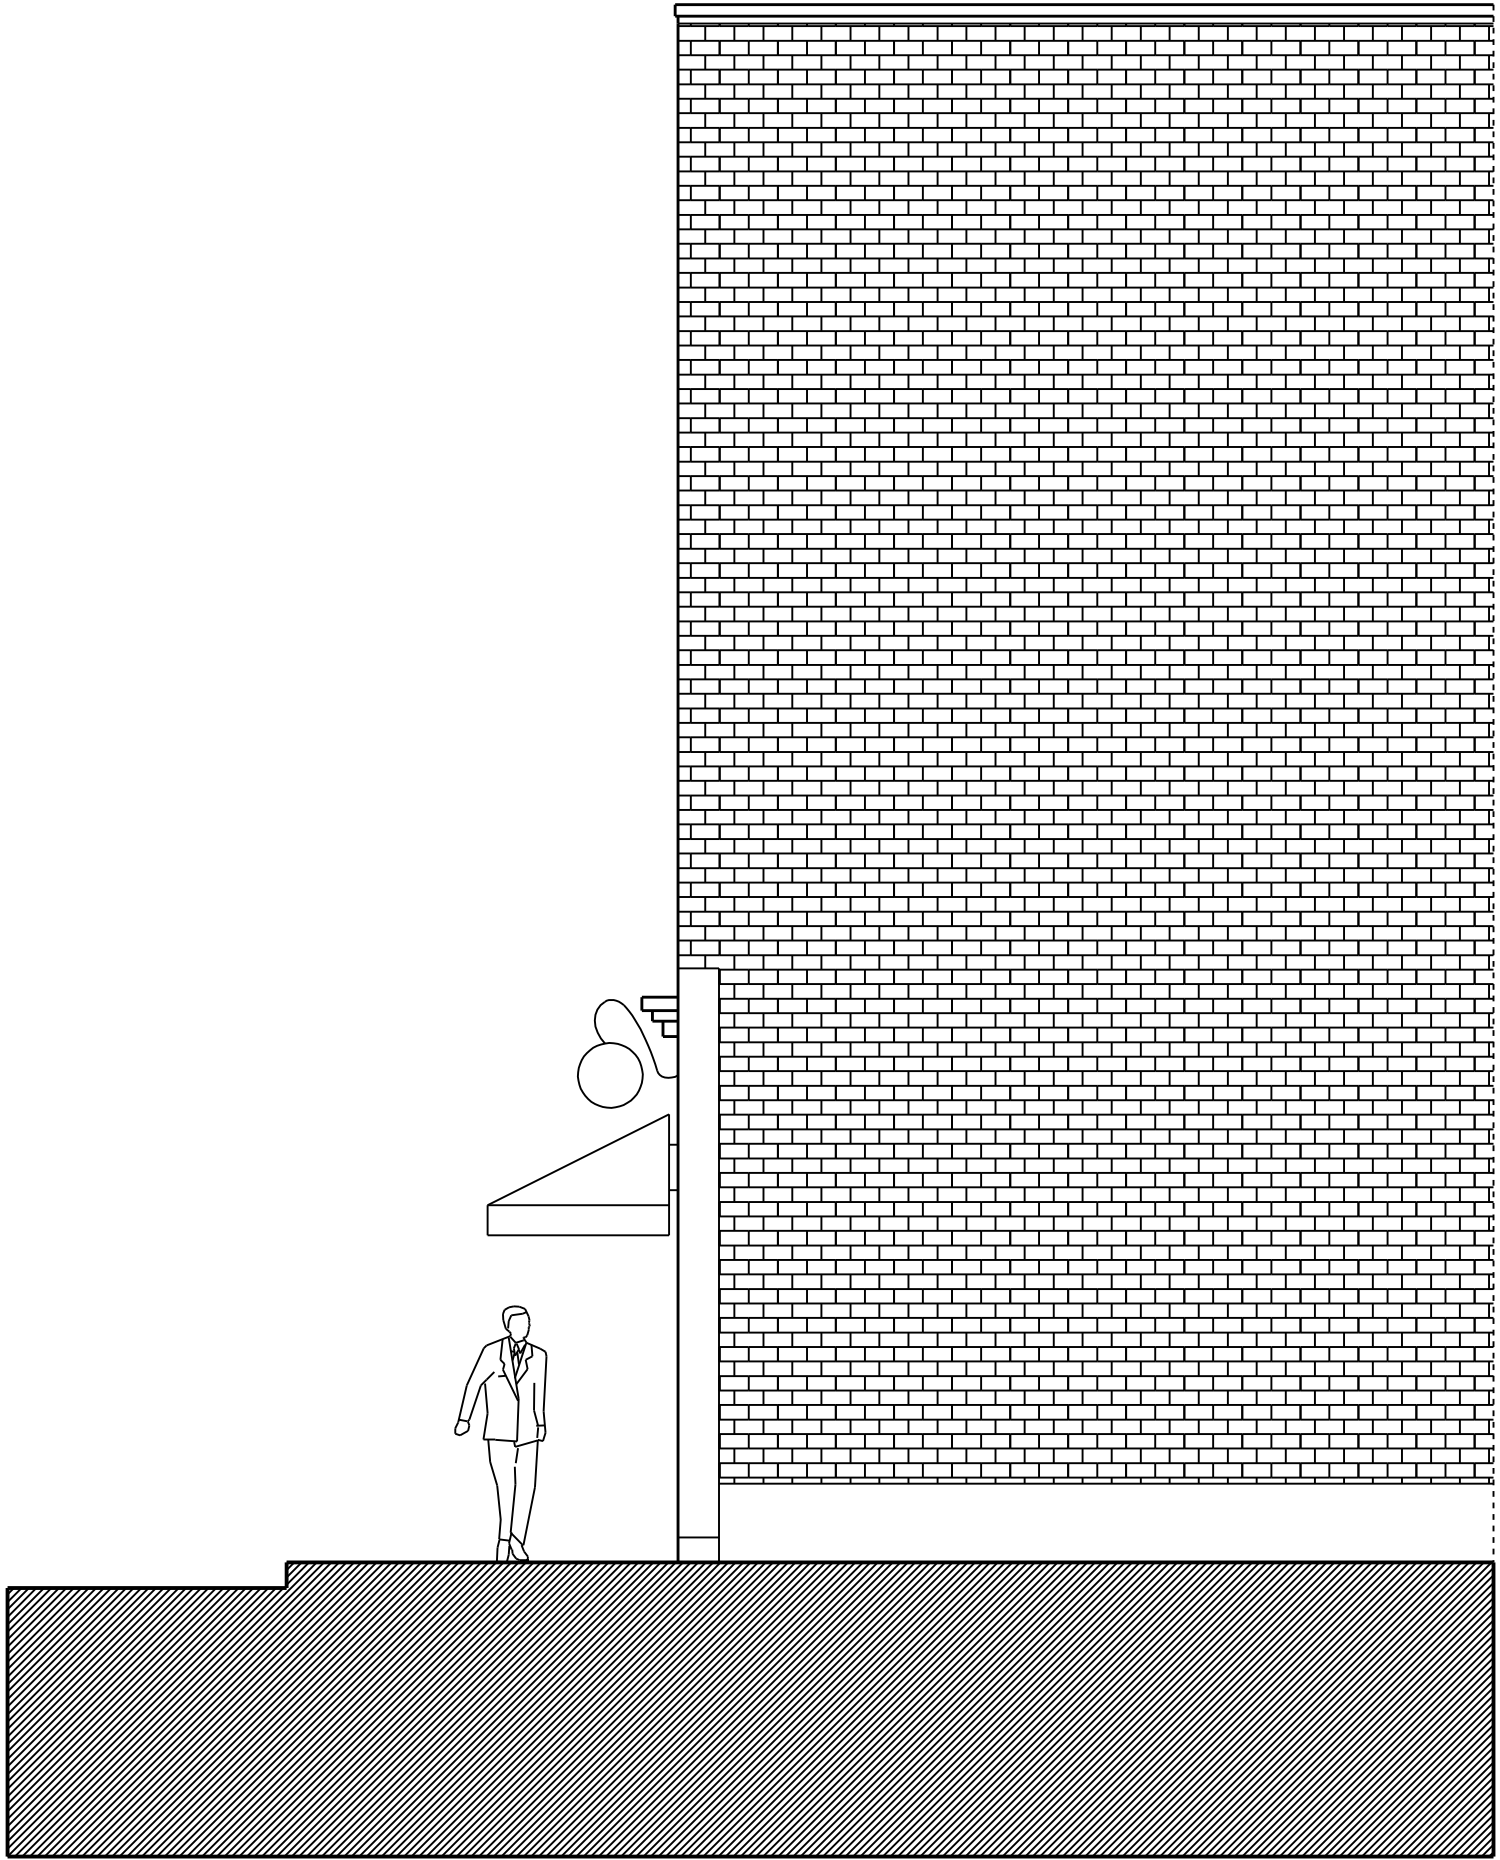


South Elevation

Written dimensions to be taken in preferences to scaled dimensions. The Contractor is responsible for checking all dimensions before work starts.


All work is to be carried out to the requirements, and to the satisfaction of the Local Authority. These drawings are for planning purposes only

Any discrepancies to be brought to the attention of 4D Planning Consultants immediately.

Location

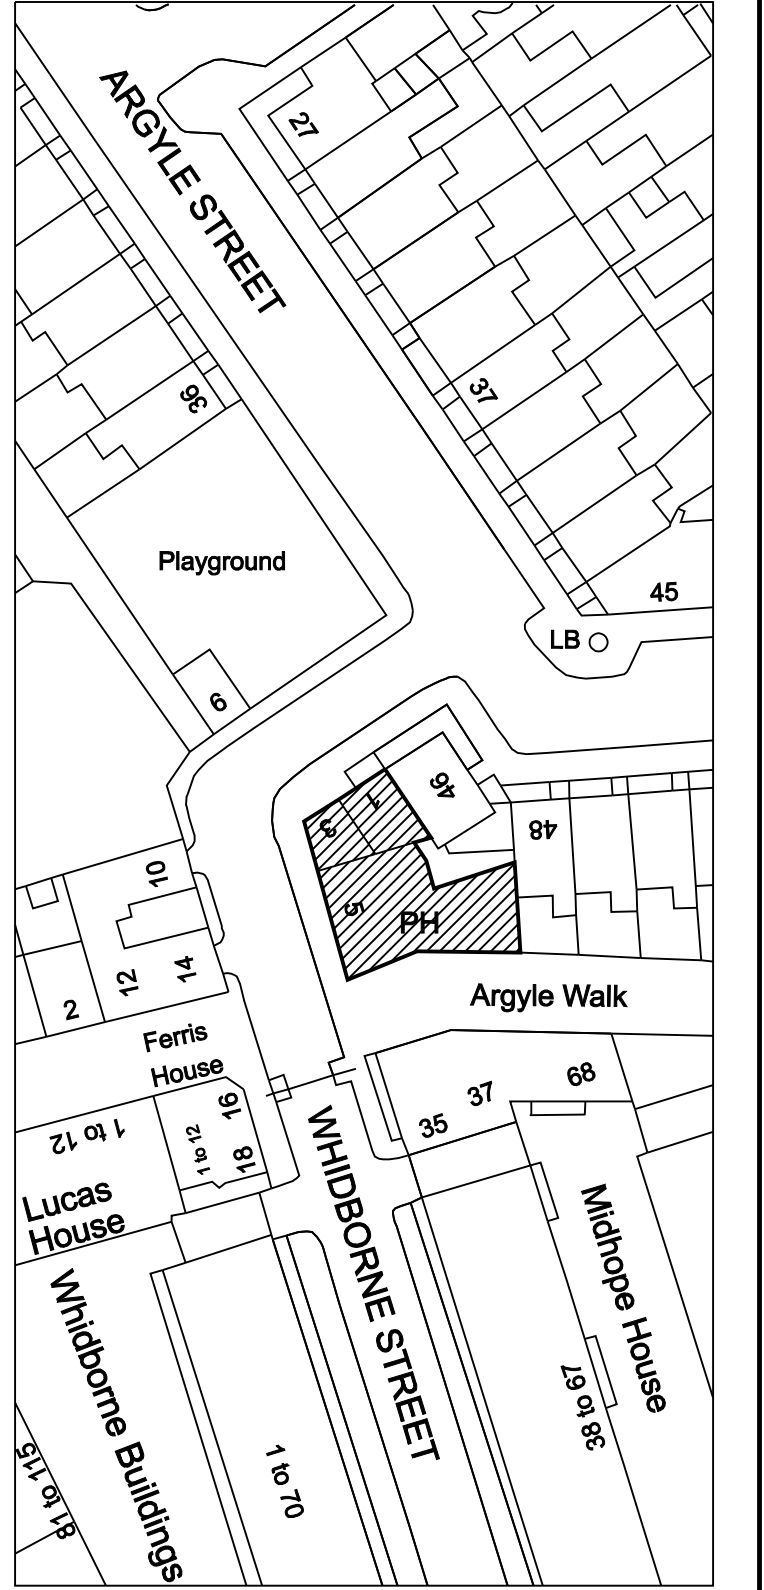

Rev	Date	Description	by	chk

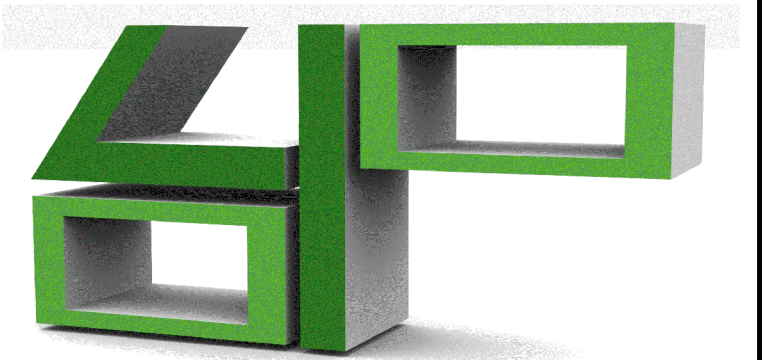

www.GetMePlanning.com

Client
Gerry Dolan

Project
**1-5 Whidborne Street
WC1H 8ET**

Title
Existing Elevations

Date	June 2014	/
Scale:	1:50 @ A1	
Drawing No.	WS02E	Rev