



**BASEMENT FLAT**

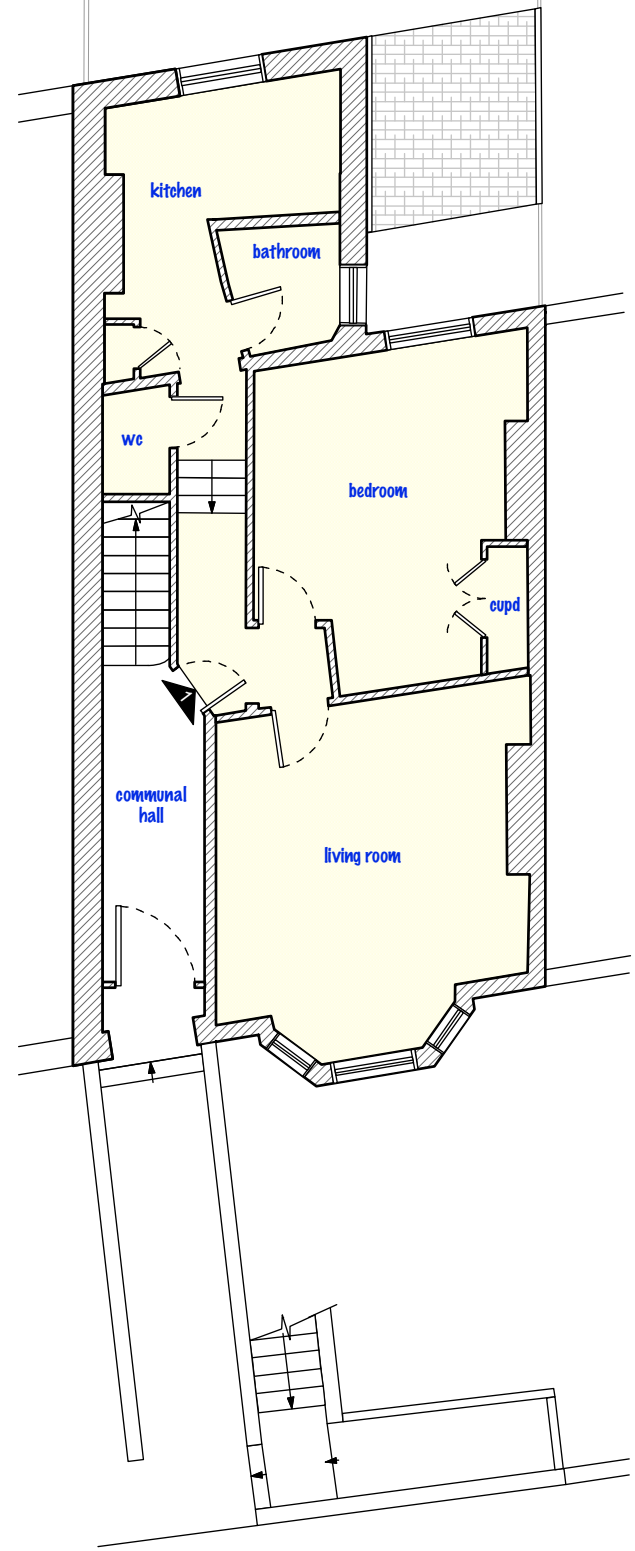


**GROUND FLOOR  
NO AMMENDMENTS  
TO GROUND FLOOR**

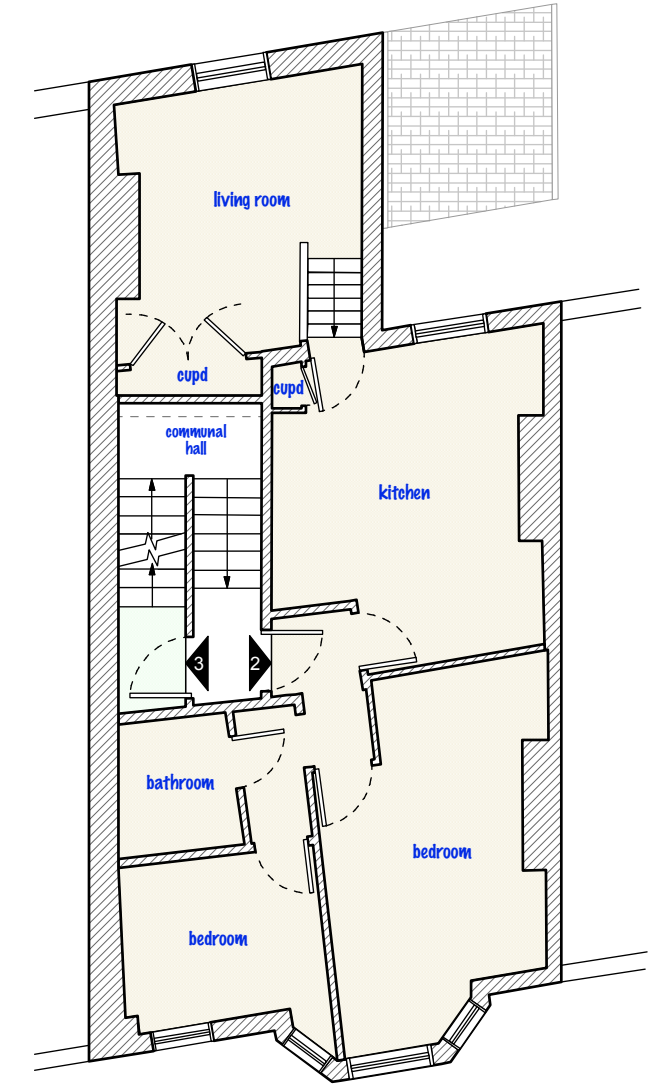


**FIRST FLOOR  
NO AMMENDMENTS  
TO FIRST FLOOR**

<small>DO NOT SCALE THIS DRAWING WRITTEN DIMENSIONS ONLY TO BE USED ALL DIMENSIONS ARE IN METRES ALL DIMENSIONS TO BE VERIFIED ON SITE ANY INCONSISTENCIES TO BE REPORTED TO THE ARCHITECT IMMEDIATELY</small>	Job No <b>5316</b> <small>FOR PLANNING PURPOSES ONLY</small>	PAD Consultancy Ltd 4 Abbot's Place London NW6 4NP t: 07779 230003 e: ben@pad.eu.com w: www.pad.eu.com		
	80 Hillfield Road, London, NW6 1QA	title <b>Proposed Plans</b>		scale <b>1 - 100 @ A3</b>


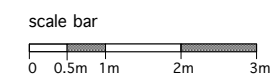


**FRONT ELEVATION**

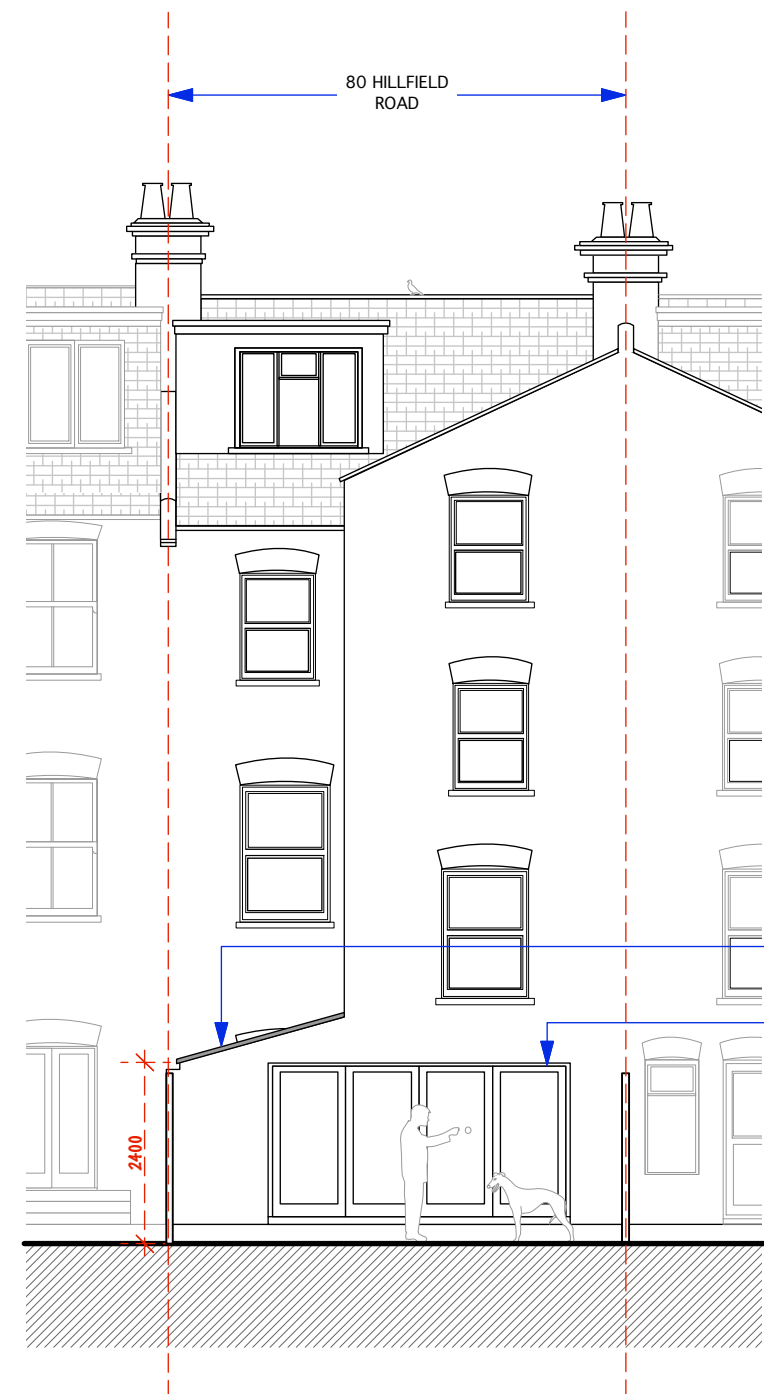

**REAR ELEVATION**

<small>DO NOT SCALE THIS DRAWING WRITTEN DIMENSIONS ONLY TO BE USED ALL DIMENSIONS ARE IN MILLIMETRES ANY INCONSISTENCIES TO BE REPORTED TO THE ARCHITECT IMMEDIATELY</small>	<small>Job No</small> <b>5316</b>	<small>PAD Consultancy Ltd 4 Abbot's Place London NW6 4NP</small>	<small>t: 07779 230003 e: ben@pad.eu.com w: www.pad.eu.com</small>	
	<small>FOR PLANNING PURPOSES ONLY</small>	<small>title</small> 80 Hillfield Road, London, NW6 1QA	<small>Proposed Elevations</small> <small>drawn by</small> IR <small>scale</small> 1 - 100 @ A3 <small>number</small> HK <small>rev</small> - 09	

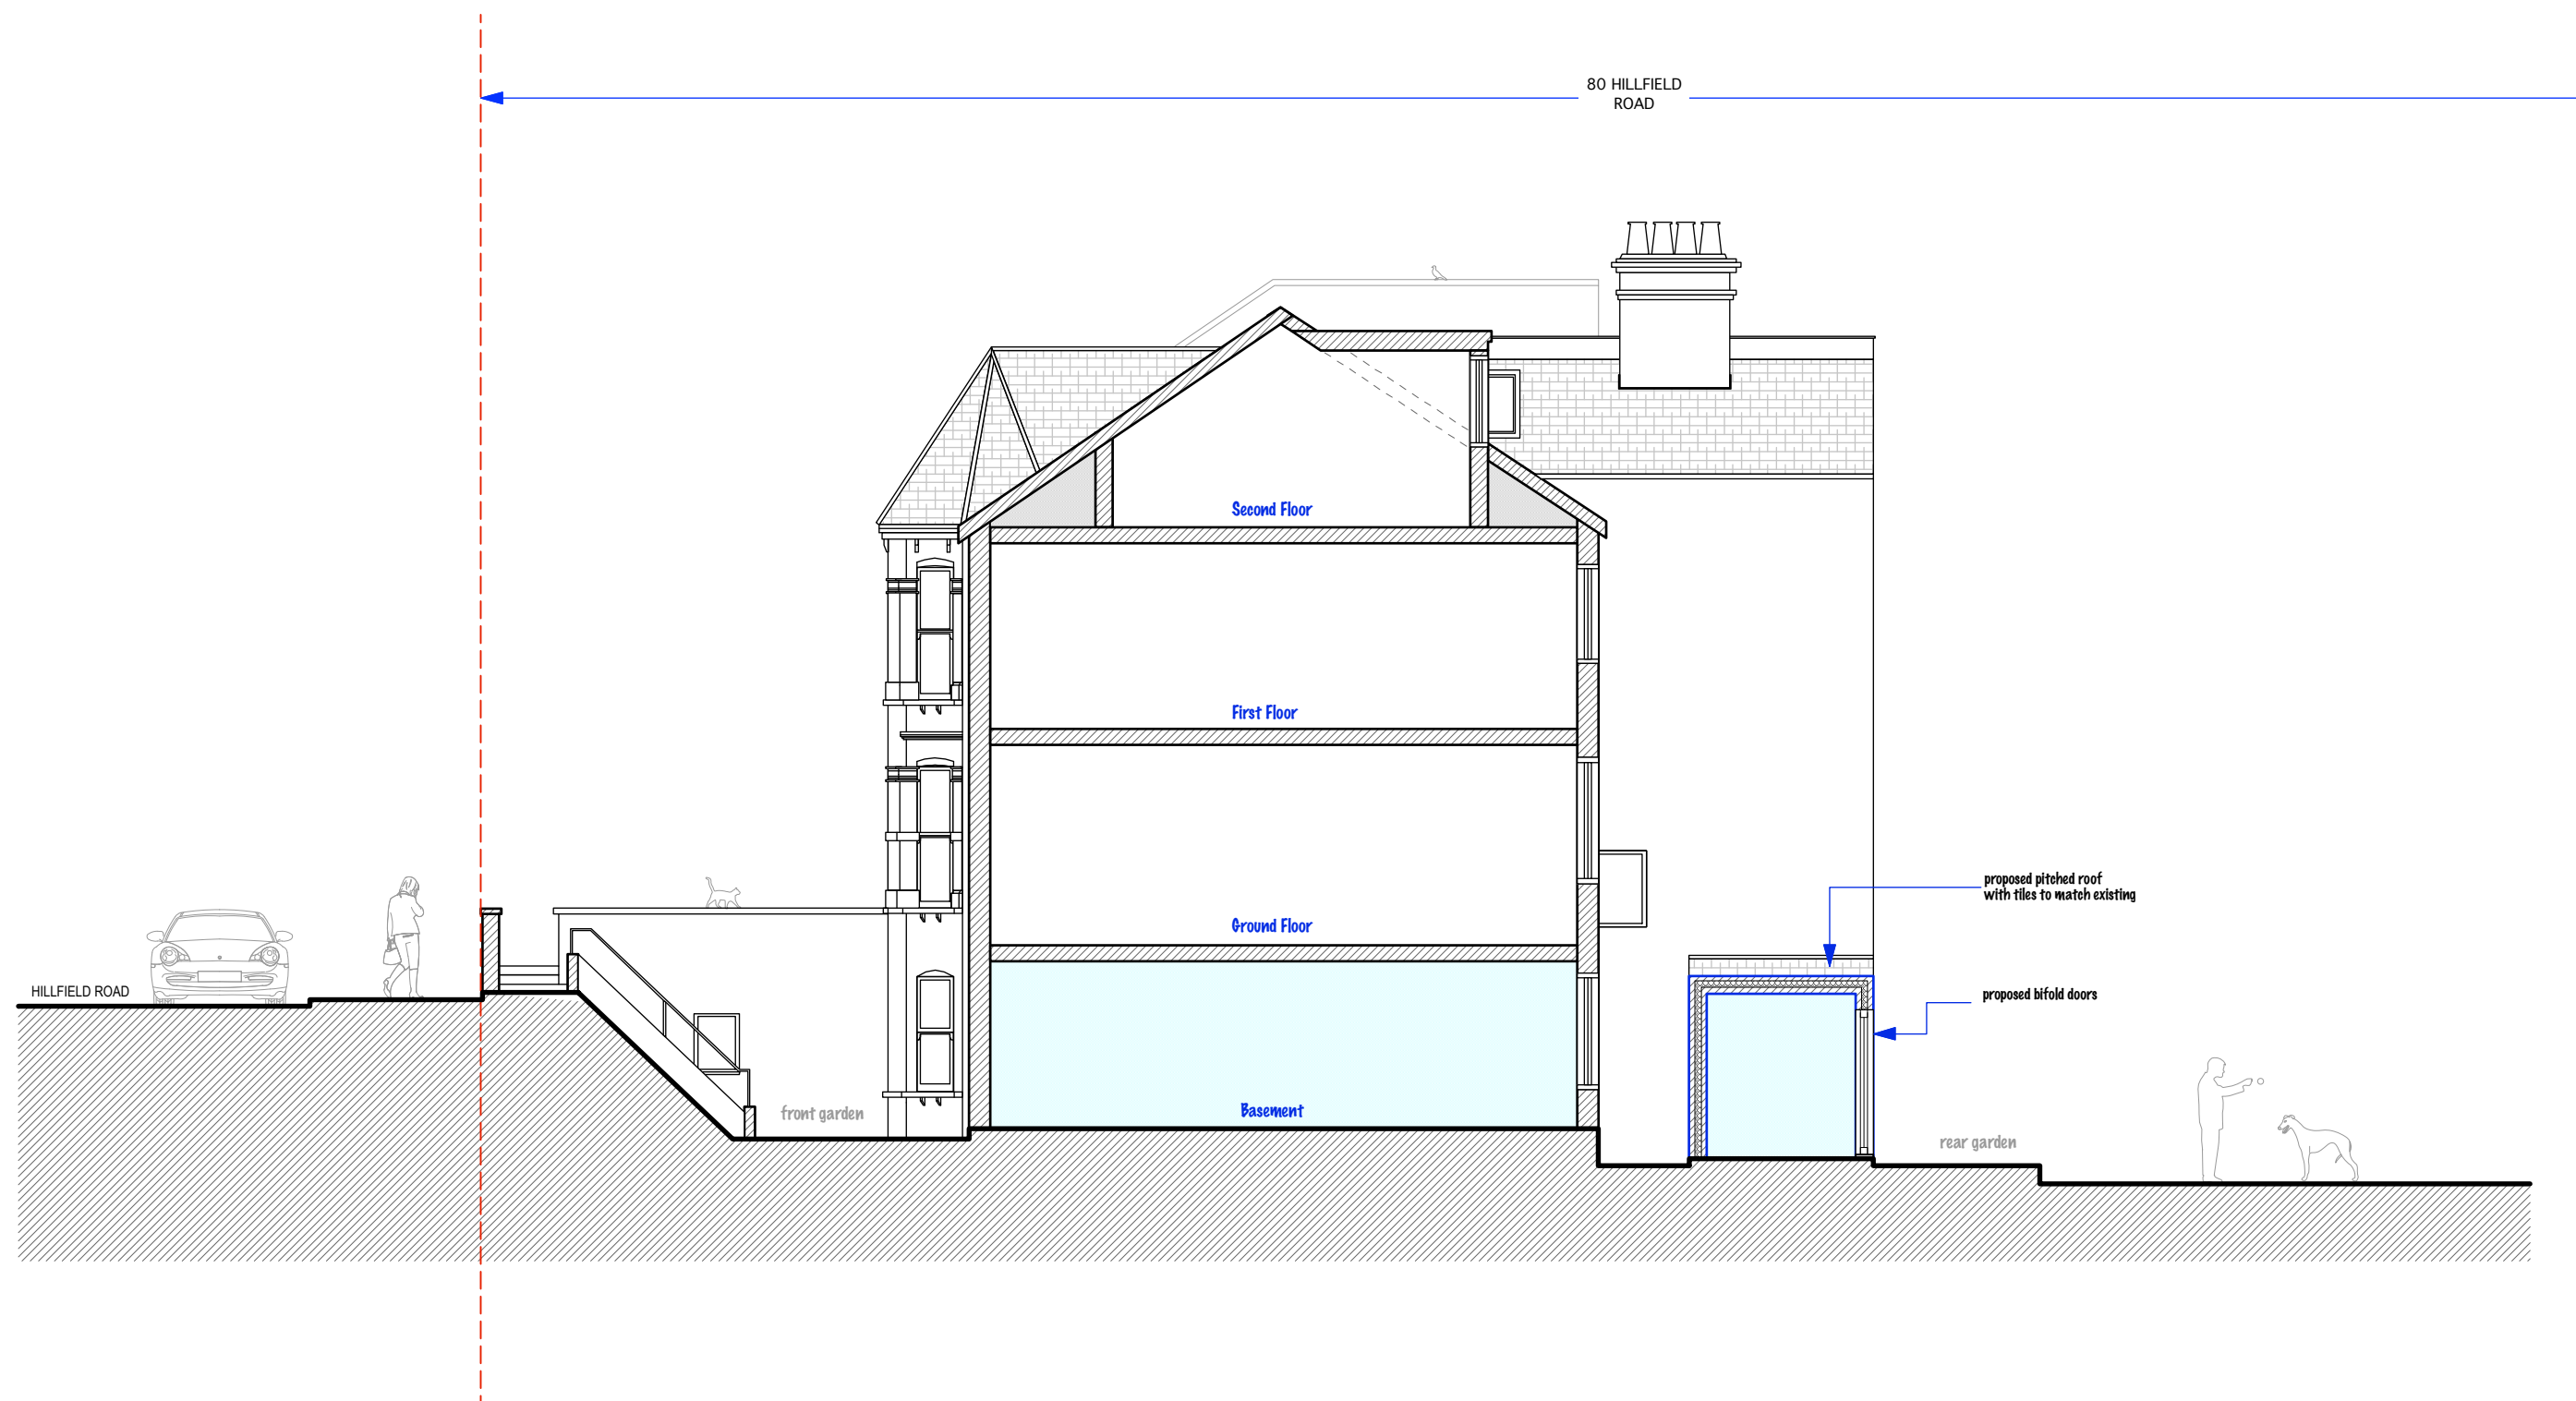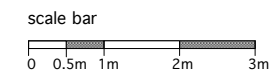

DO NOT SCALE THIS DRAWING WRITTEN DIMENSIONS ONLY TO BE USED FOR PLANNING PURPOSES ONLY ALL DIMENSIONS ARE IN MILLIMETRES ALL DIMENSIONS TO BE VERIFIED ON SITE ANY INCONSISTENCIES TO BE REPORTED TO THE ARCHITECT IMMEDIATELY	Job No <b>5316</b>	PAD Consultancy Ltd 4 Abbot's Place London NW6 4NP	t: 07779 230003 e: ben@pad.eu.com w: www.pad.eu.com	<b>PAD</b>
	80 Hillfield Road, London, NW6 1QA	title <b>Proposed Section AA</b>	scale <b>1 - 100 @ A3</b>	
				rev <b>- 10</b>