



PLANNING

REVISION	DATE	ISSUE
*	20.03.14	TO LB OF CAMDEN FOR PRE-PLANNING
*	20.06.14	TO LB OF CAMDEN FOR PLANNING

NOTE: ALL DRAWINGS BASED ON SURVEY. UPB DOES NOT ACCEPT RESPONSIBILITY FOR THE ACCURACY IN THE DRAWINGS AND CANNOT ACCEPT LIABILITY FOR ANY PROBLEMS IN THE DESIGN AND CONSTRUCTION OF 9 DARTMOUTH PARK CAUSED BY THEM.

DO NOT SCALE FROM DRAWING. VERIFY ALL DIMENSIONS ON SITE.

Copyright: Urban Projects Bureau. All rights reserved.

REVISION	DATE	ISSUE	REV
*	20.06.14	PLANNING	*

DO NOT SCALE FROM THIS DRAWING - VERIFY ALL DIMENSIONS ON SITE


PROJECT: 0024_Dartmouth Park Road
TITLE: Existing Front and Rear Elevations
CLIENT: Jennifer & Tim Moore
SCALE: 1:50 @ A1, 1:100 @ A3
DATE CREATED: 28/01/2014
DRAWN: JZH
DRAWING: UPB_0024_1_11_EXISTING FRONT + REAR ELEVATIONS



www.urbanprojectsbureau.com
info@urbanprojectsbureau.com



01 EXISTING FRONT ELEVATION
1:50 @ A1, 100 @ A3

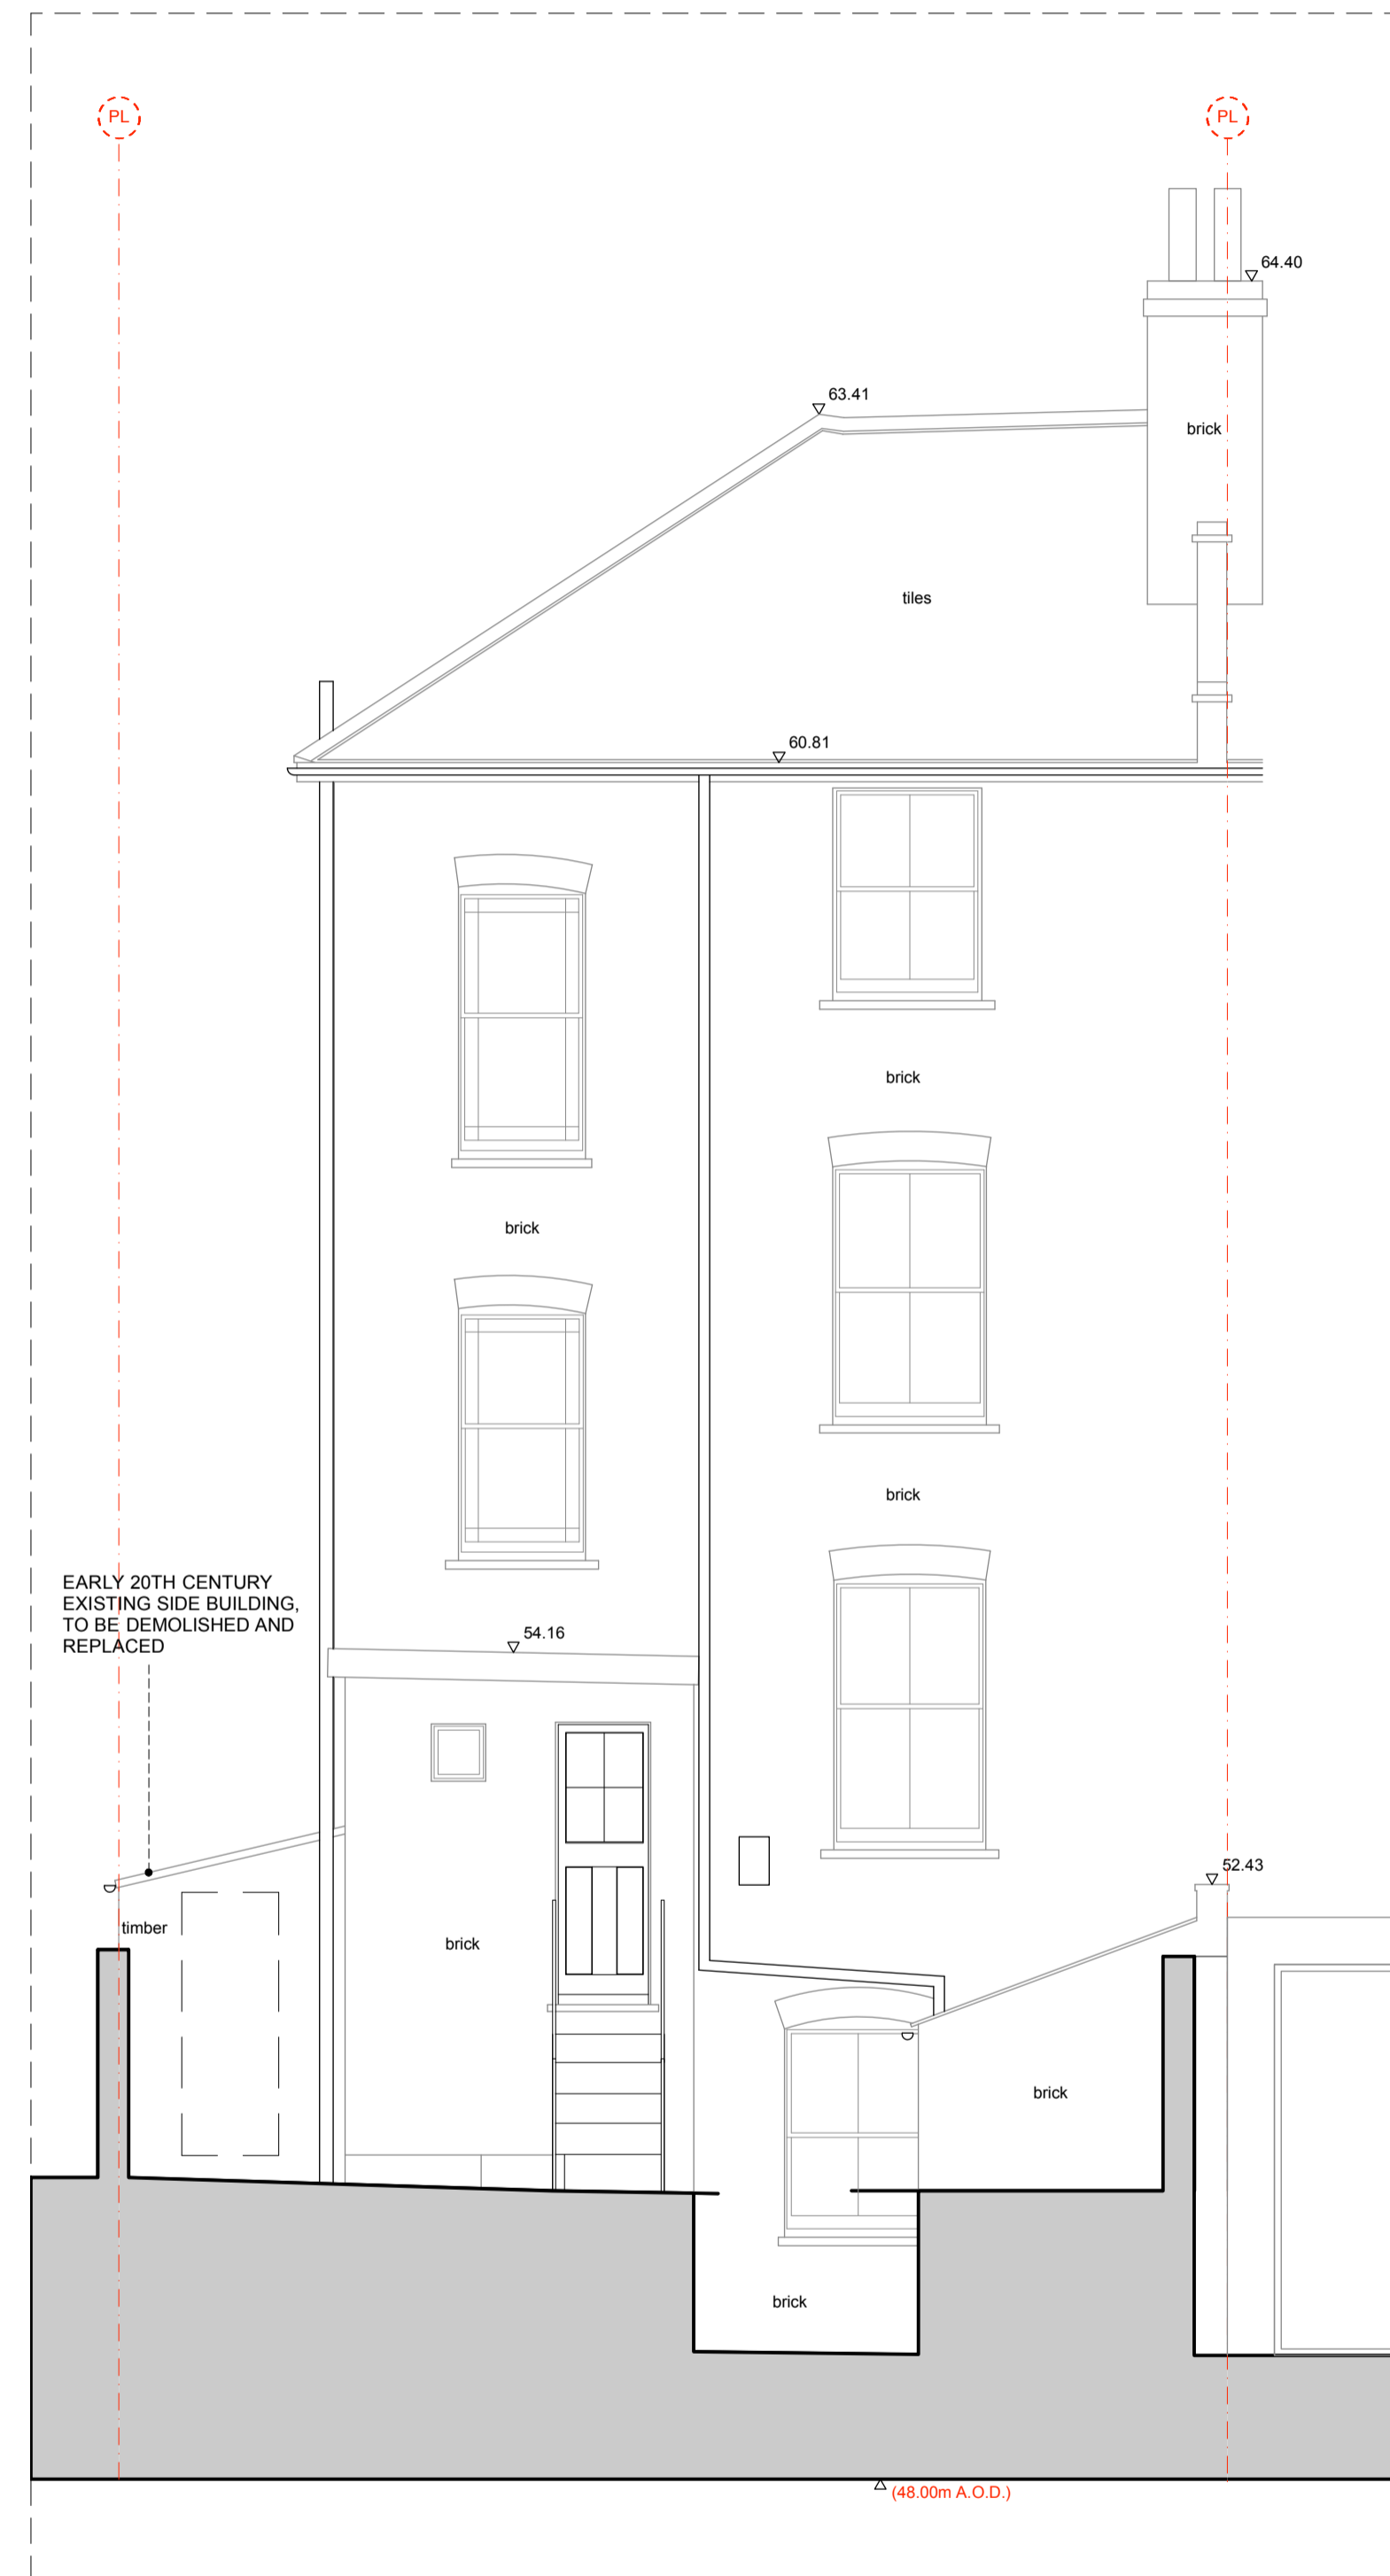

02 EXISTING REAR ELEVATION
1:50 @ A1, 1:100 @ A3

