






- NOTES
1. This drawing must not be scaled
 2. The contractor is to check all dimensions on site

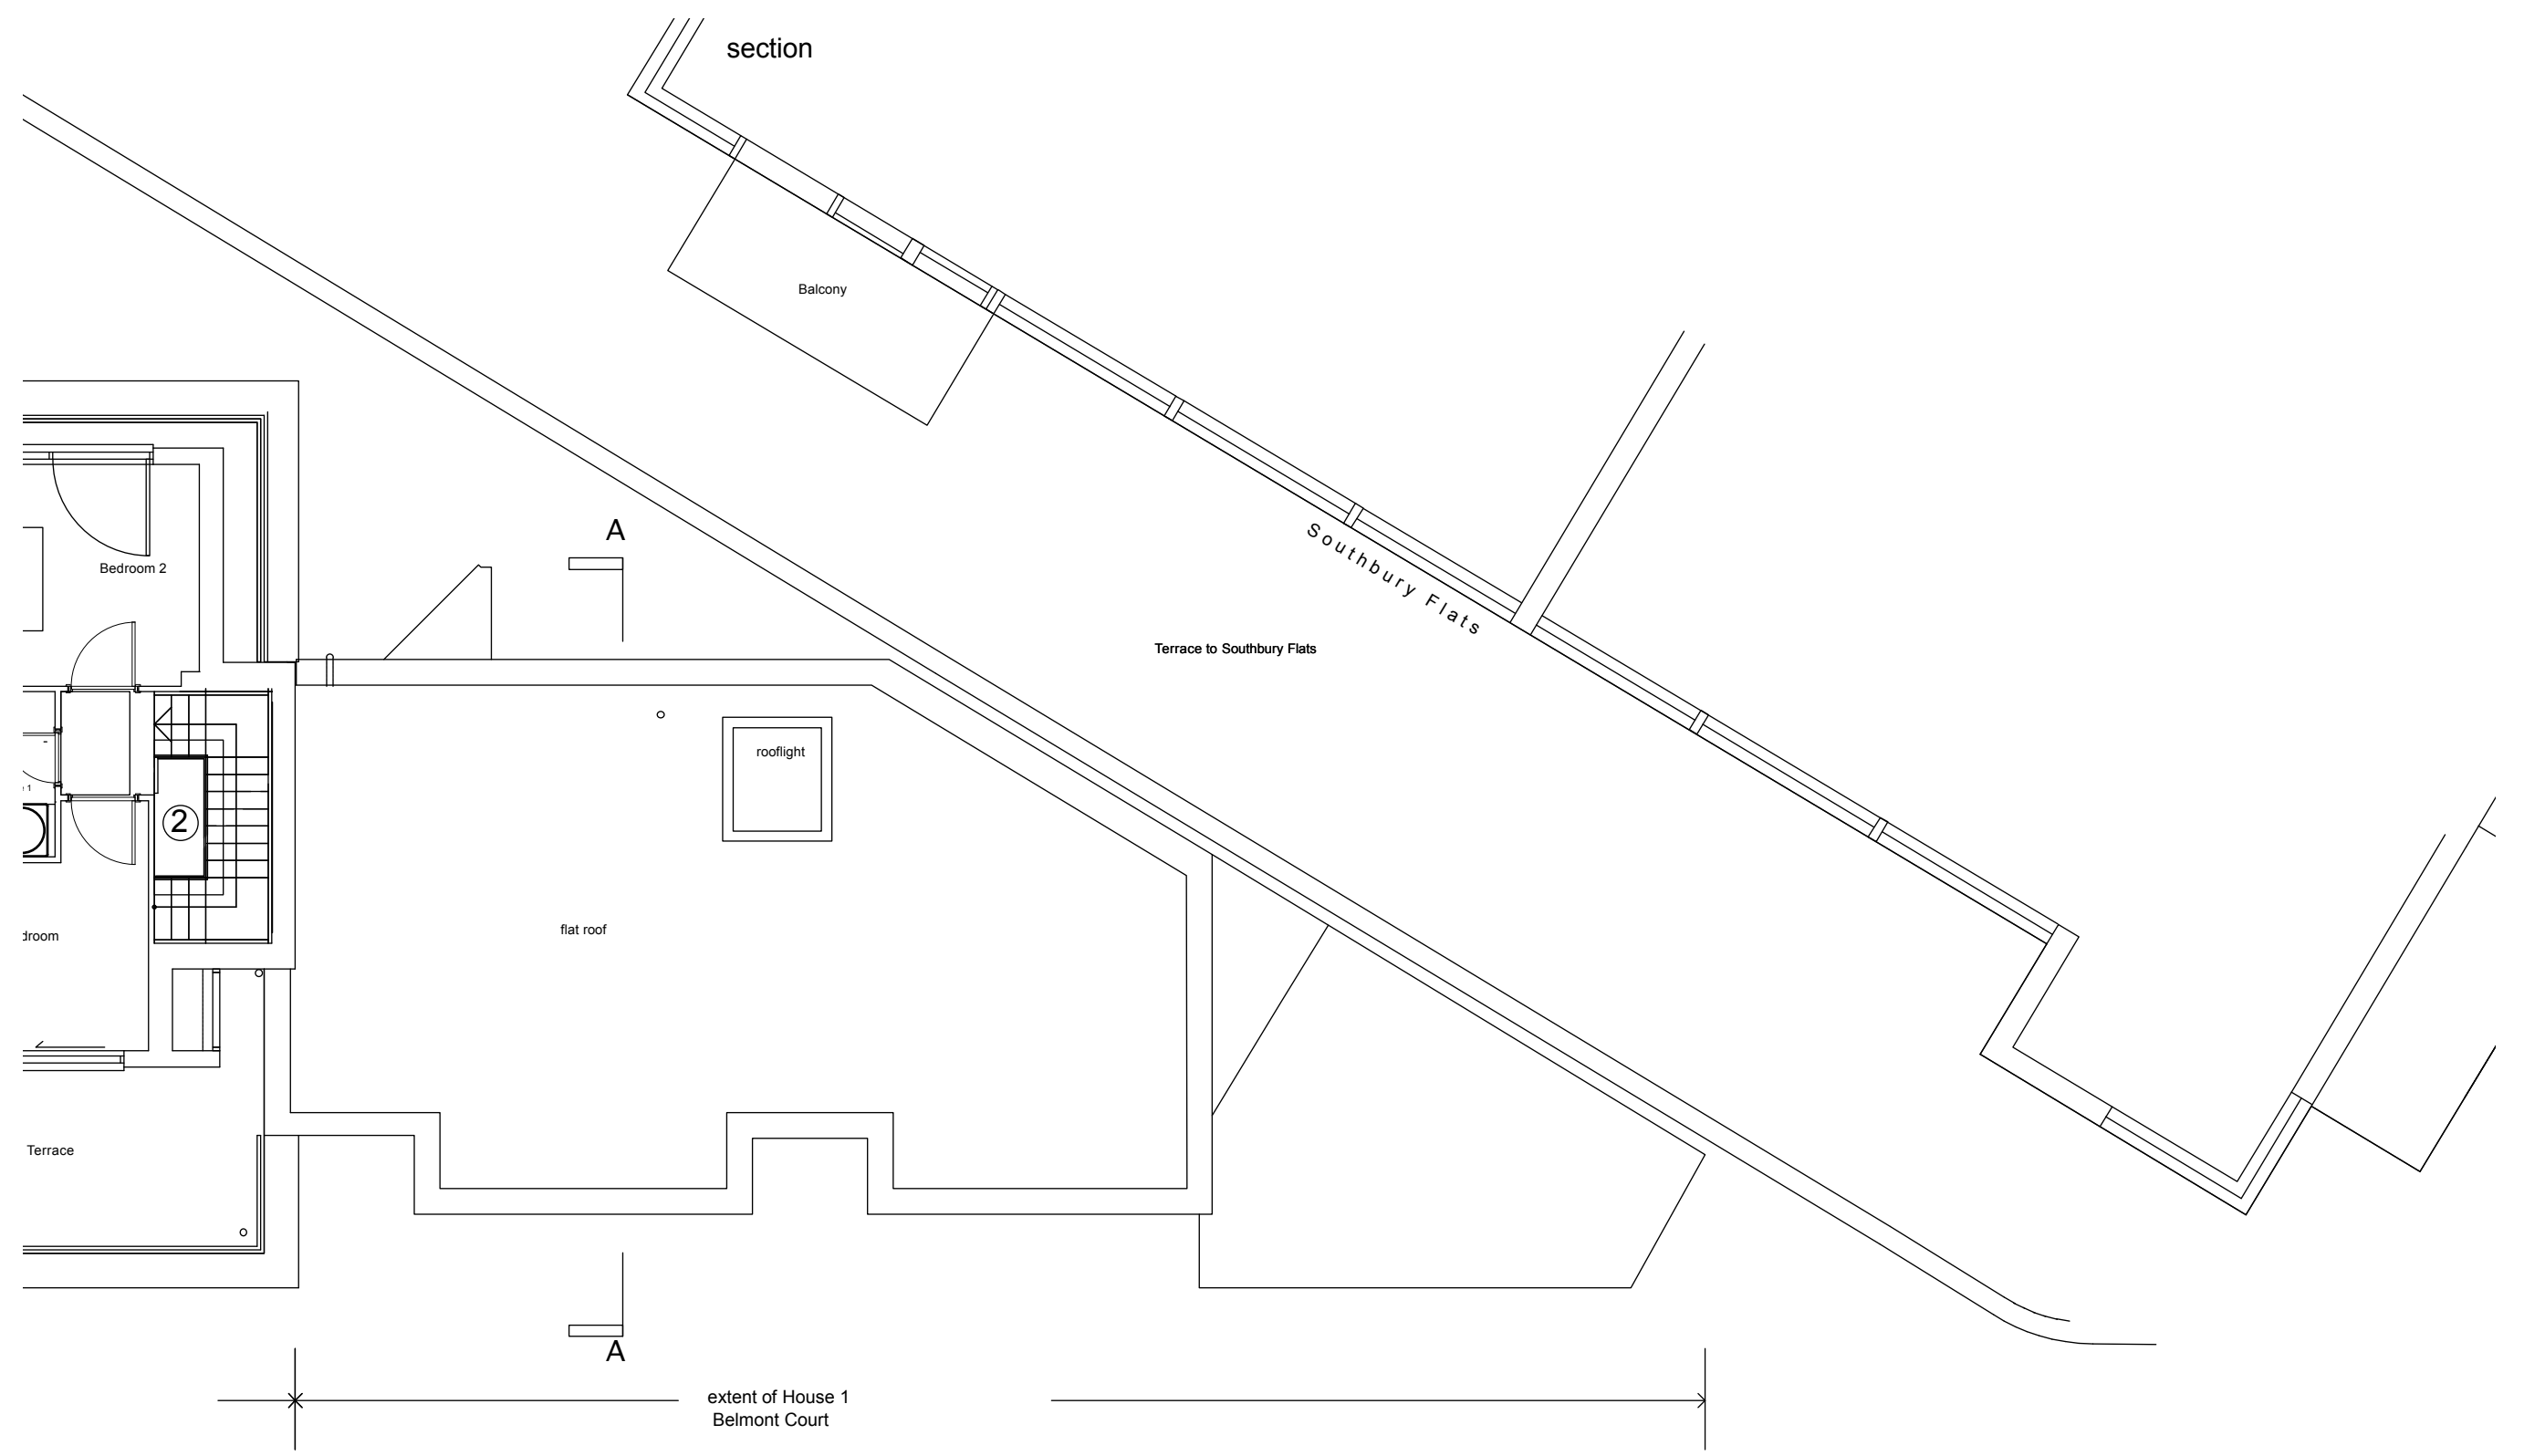

EXISTING ROOF OF SECOND FLOOR
AND ADJOINING PROPERTY PART THIRD FLOOR

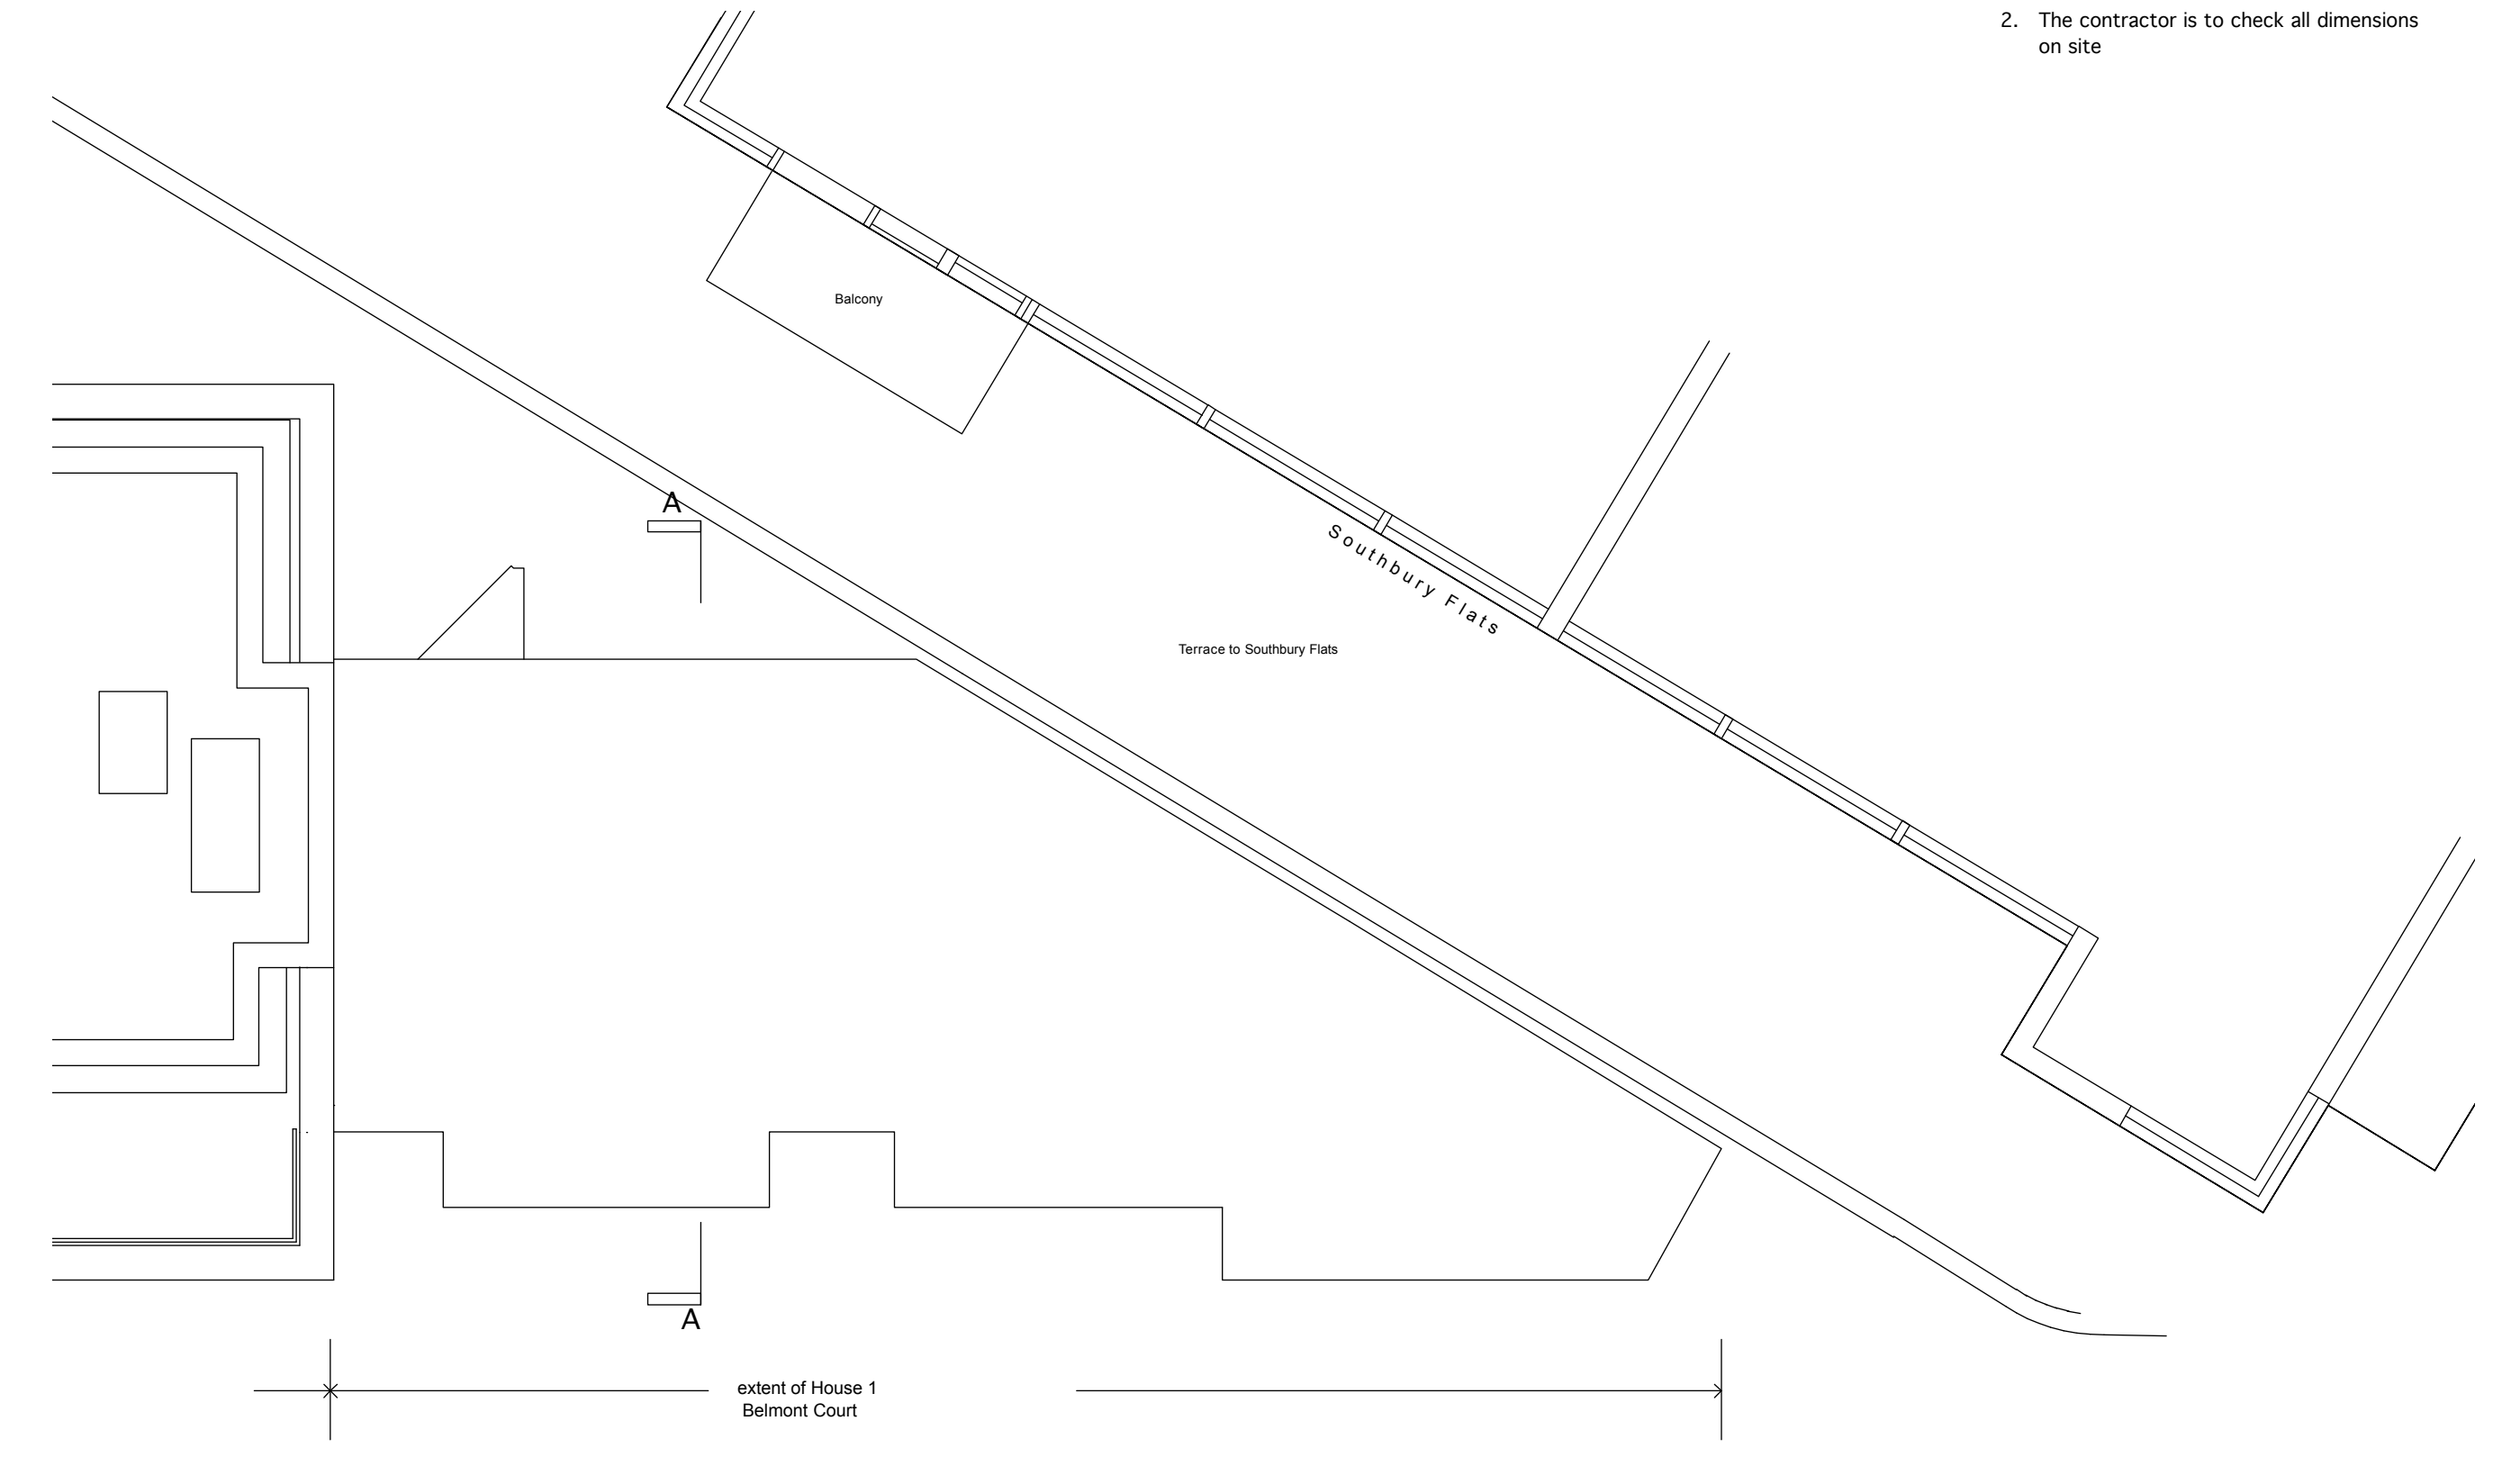

EXISTING ROOF PLAN OF ADJOINING HOUSE

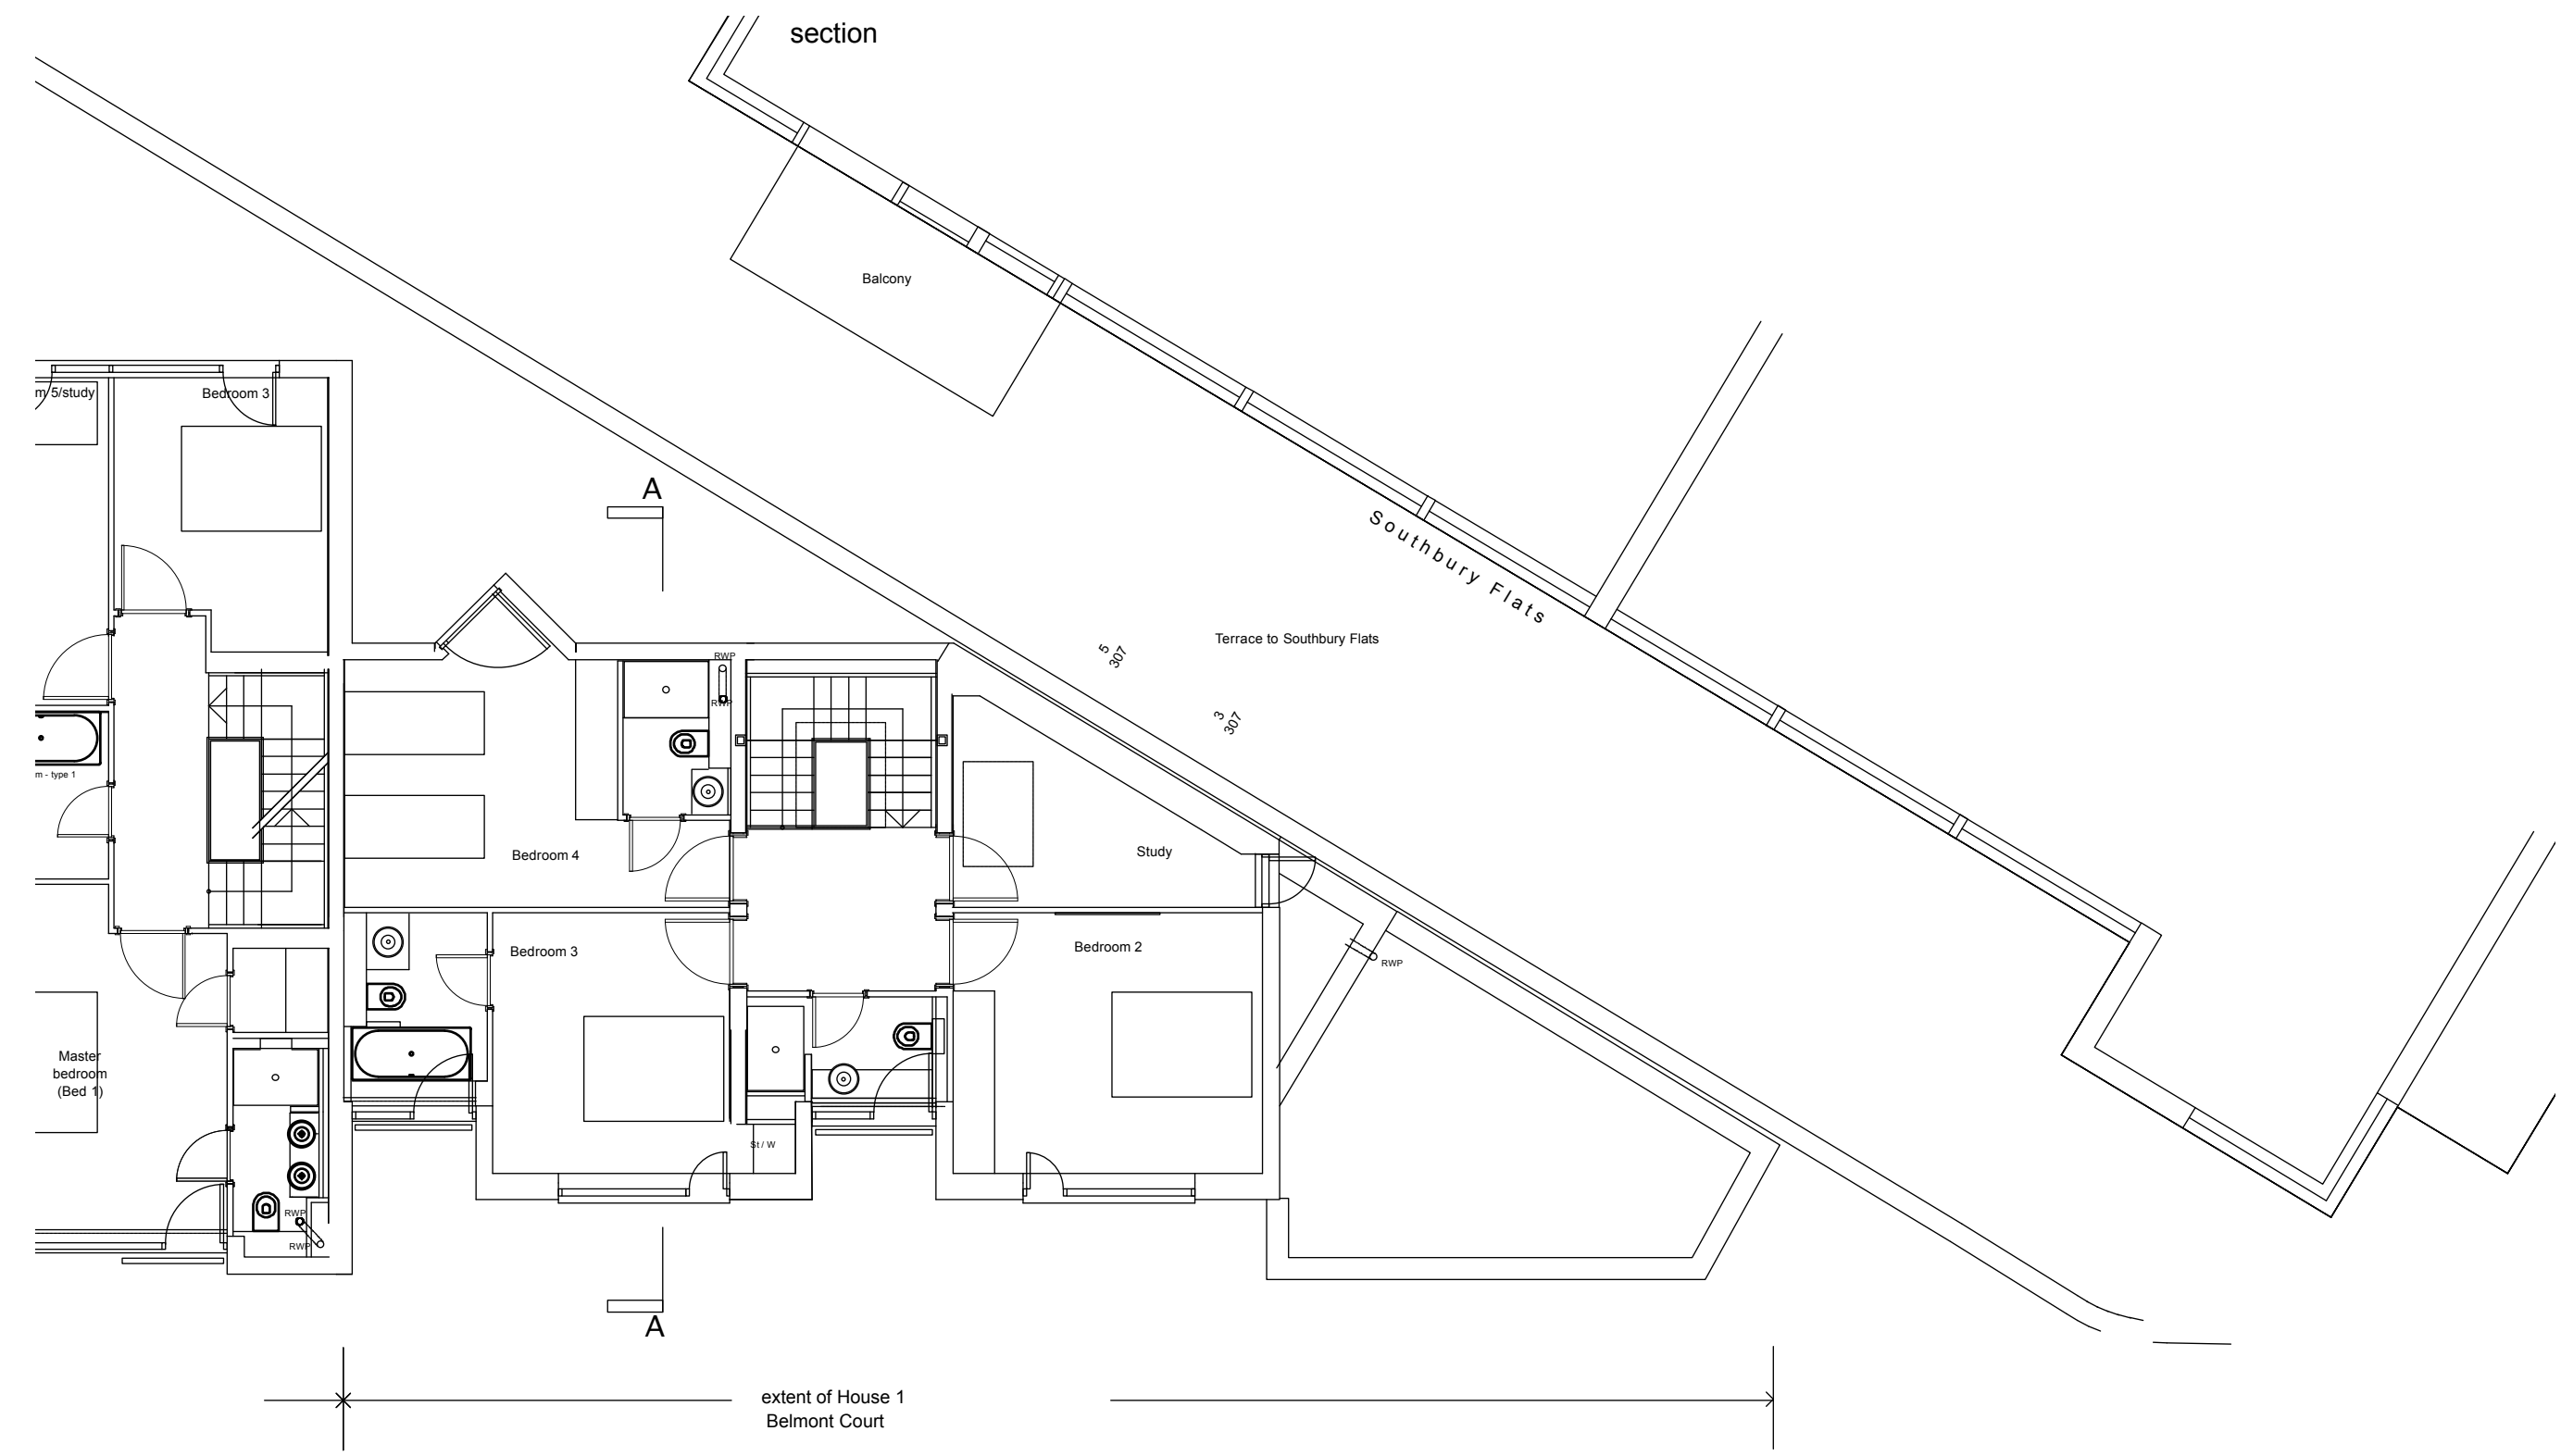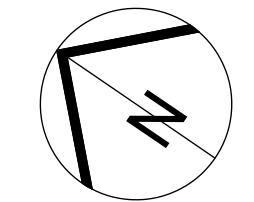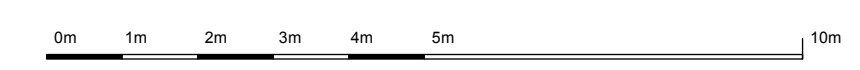

EXISTING SECOND FLOOR

no.	revision	date
dwg type	GENERAL ARRANGEMENT	
dwg status	PLANNING	
Sacks Maguire Architects 155a Regents Park Road London NW1 8BB Telephone 020 7431 0665 Fax 020 7431 4398		
Project 1 BELMONT COURT 150 LOUDON ROAD NW8 0AN		
Title EXISTING 2ND FLOOR AND ROOF		
Client MR & MRS GEE		
scale	drawn	date
1:50 @ A1	Hulda	July '11
job number	drawing number	revision
531	P2	-