




- NOTES
1. This drawing must not be scaled
 2. The contractor is to check all dimensions on site

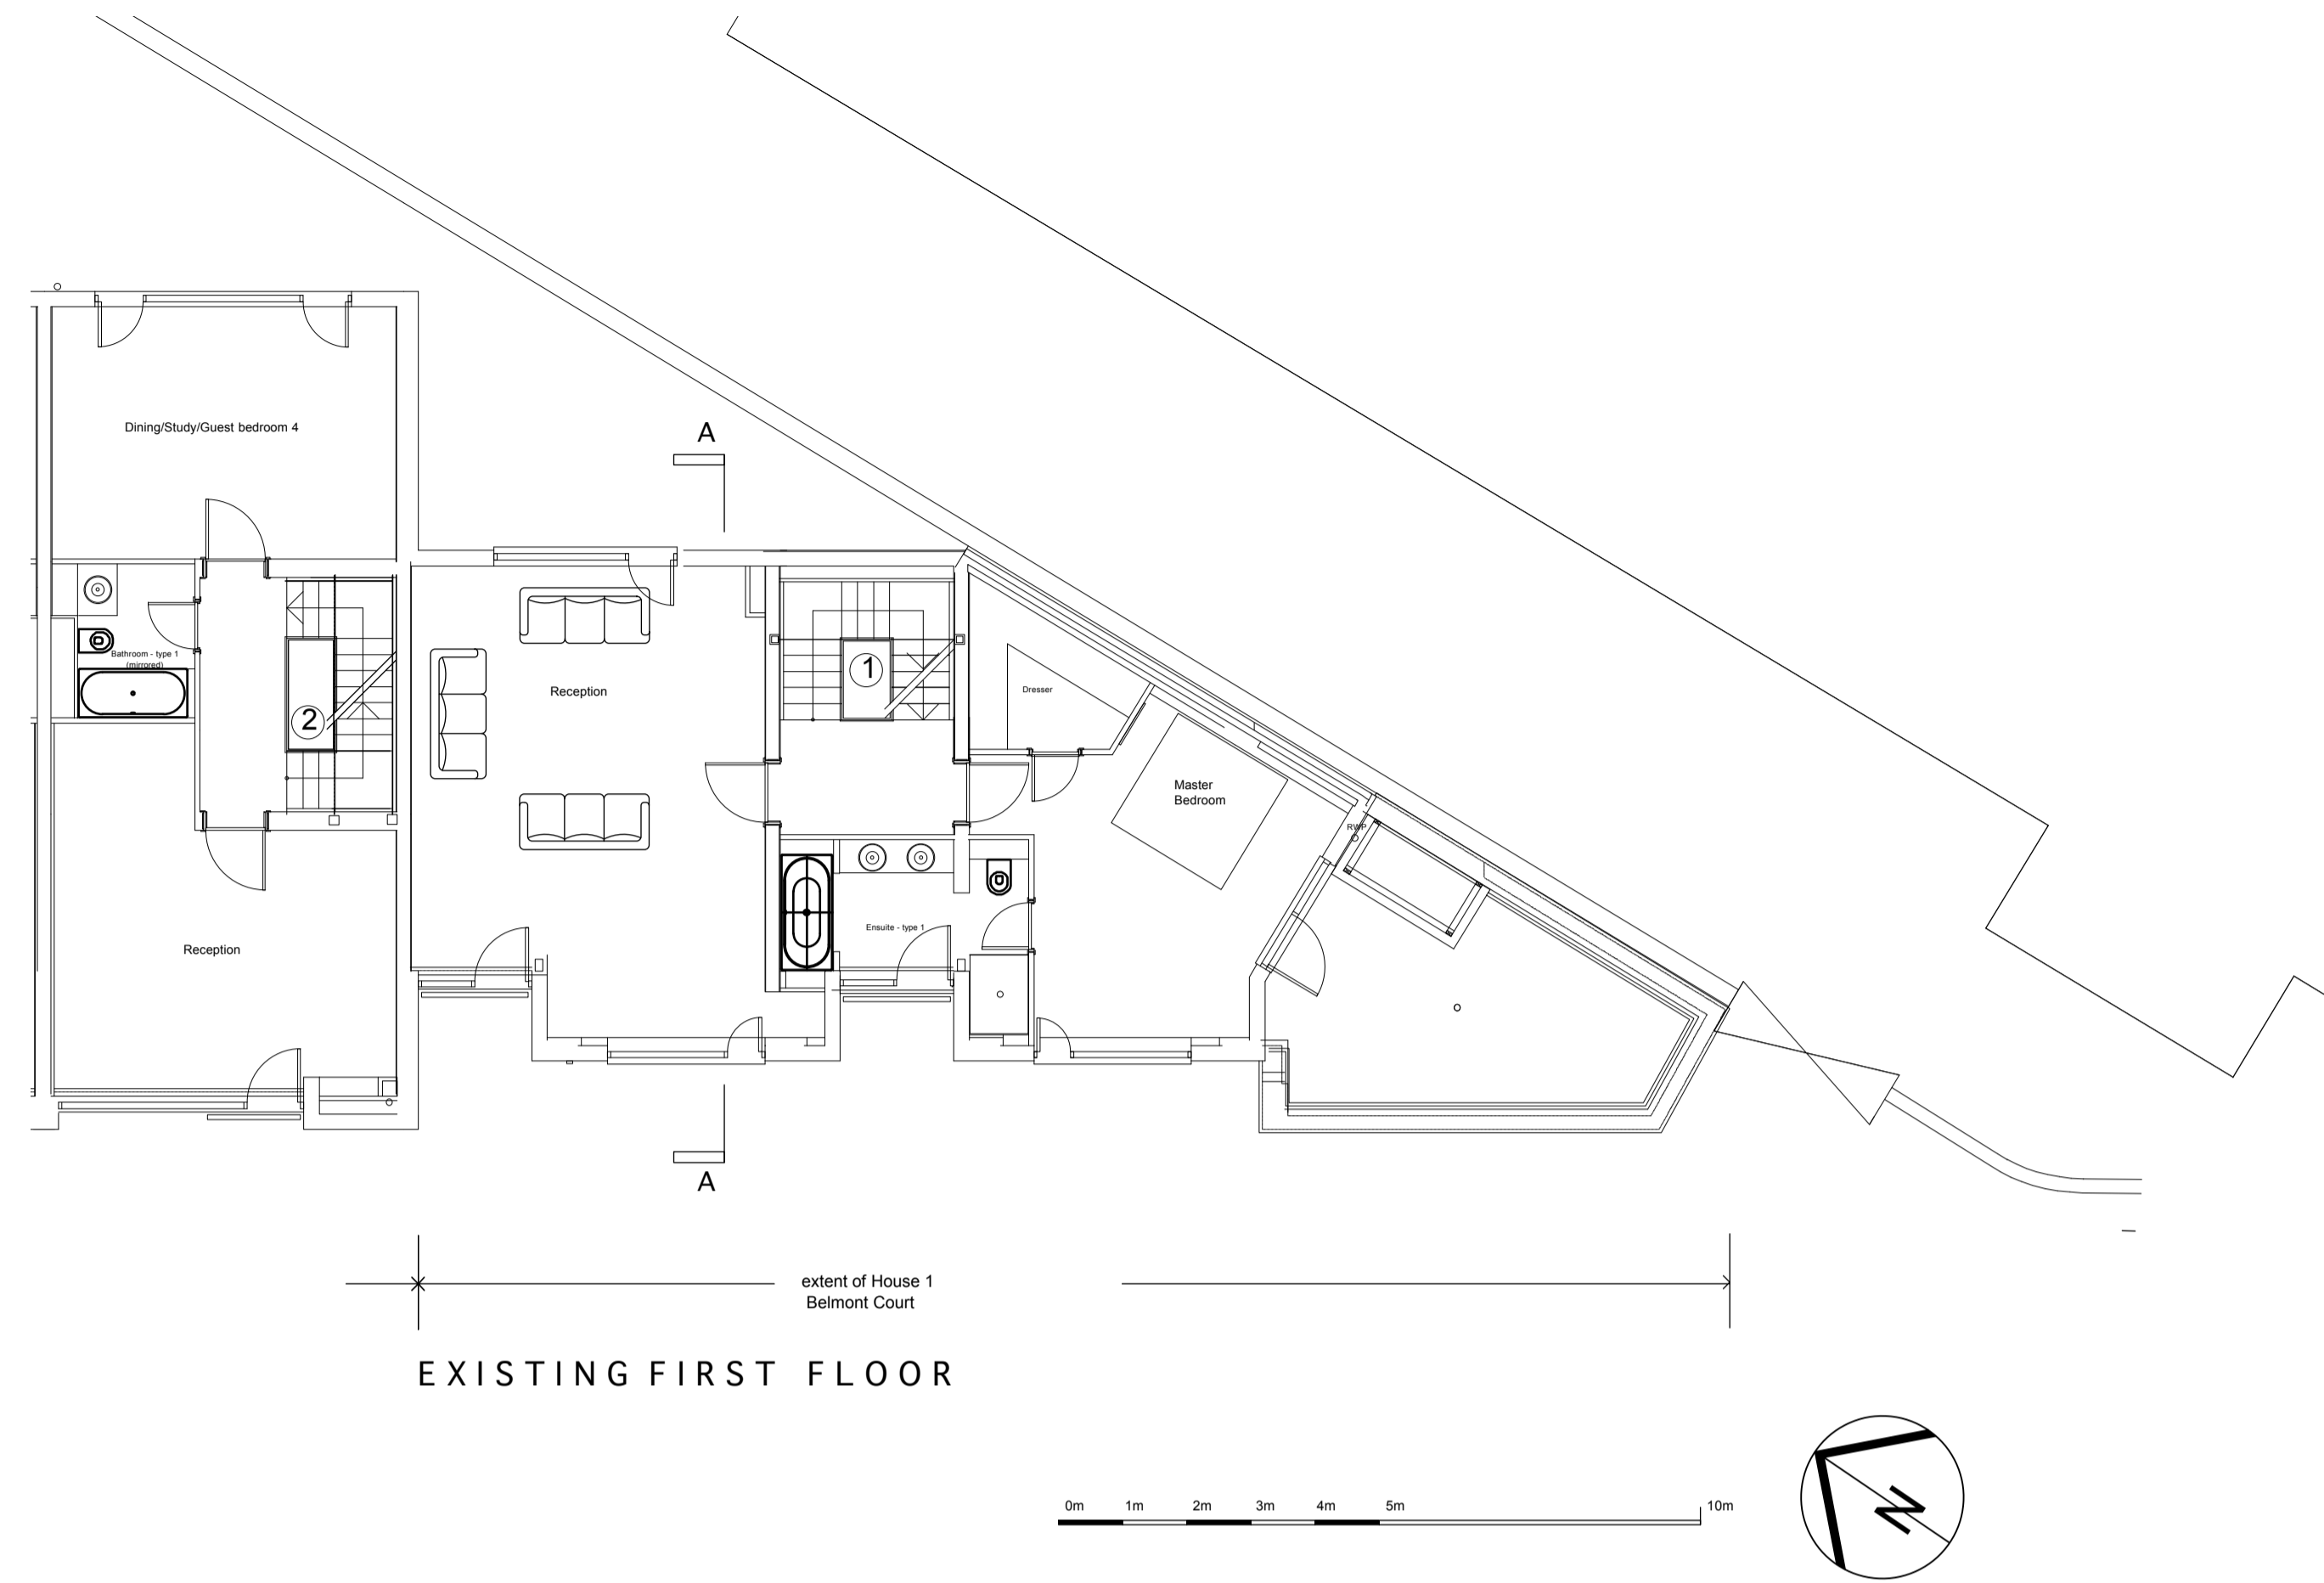

EXISTING FIRST FLOOR

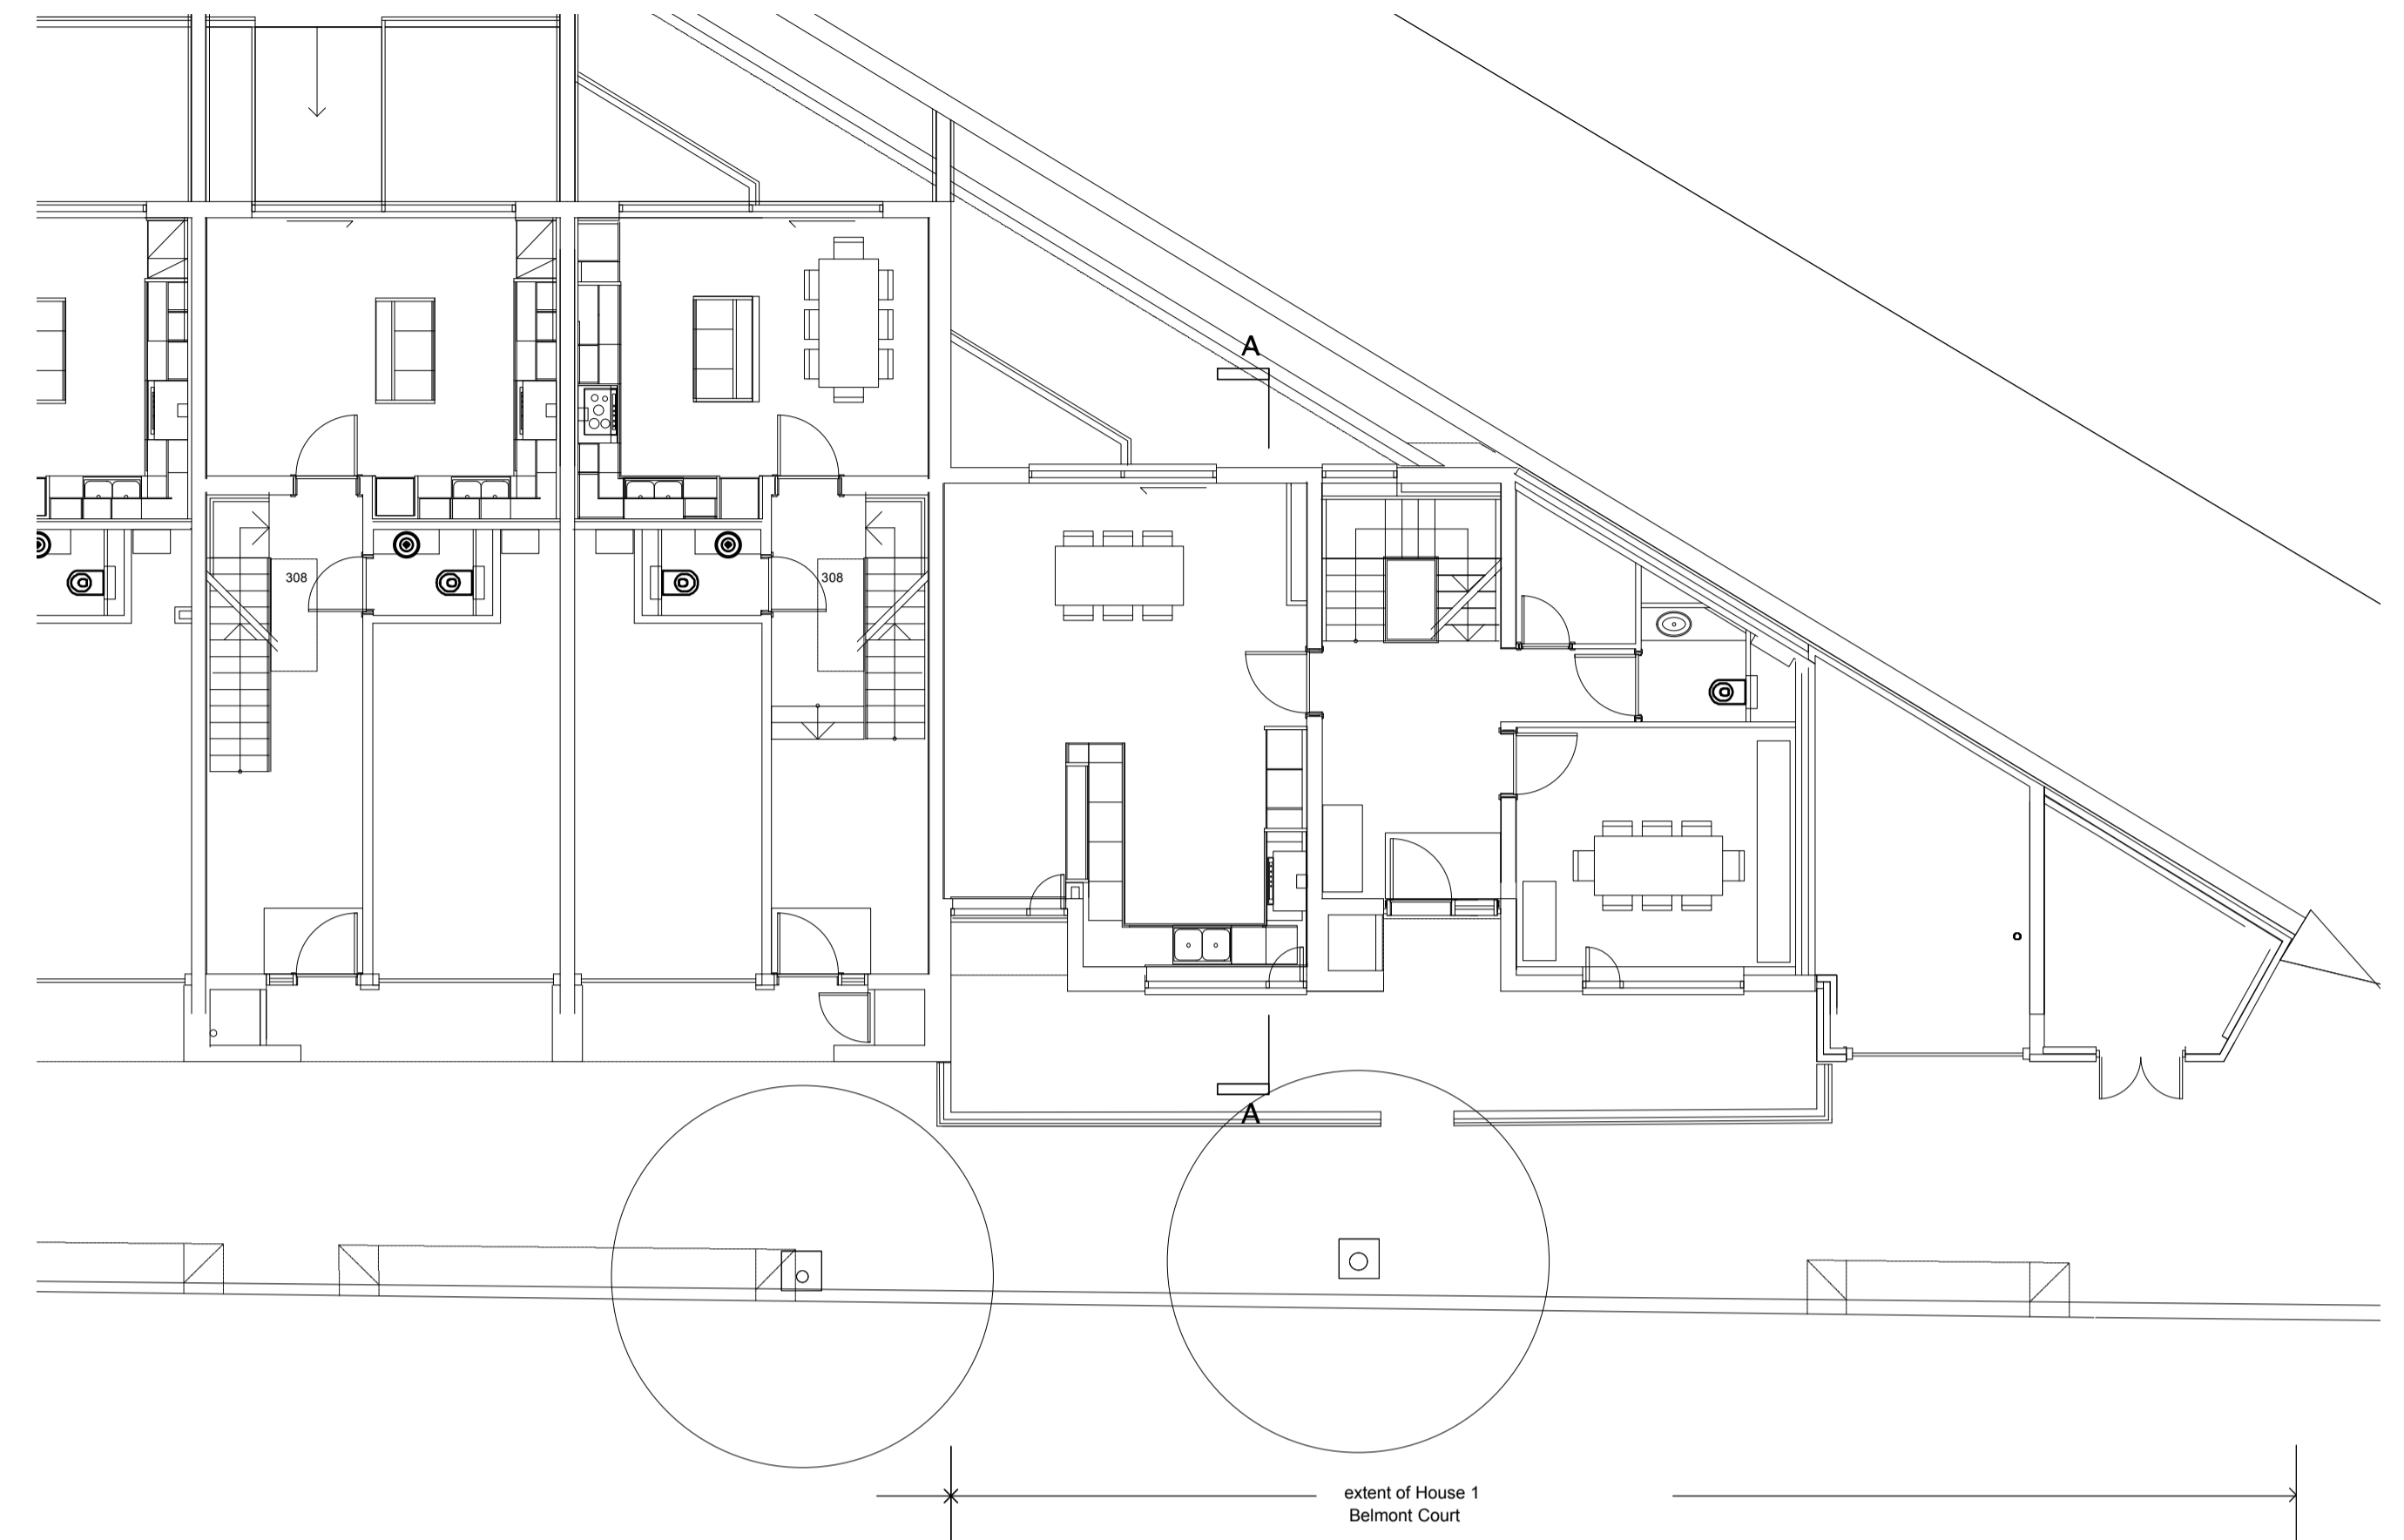

EXISTING GROUND FLOOR

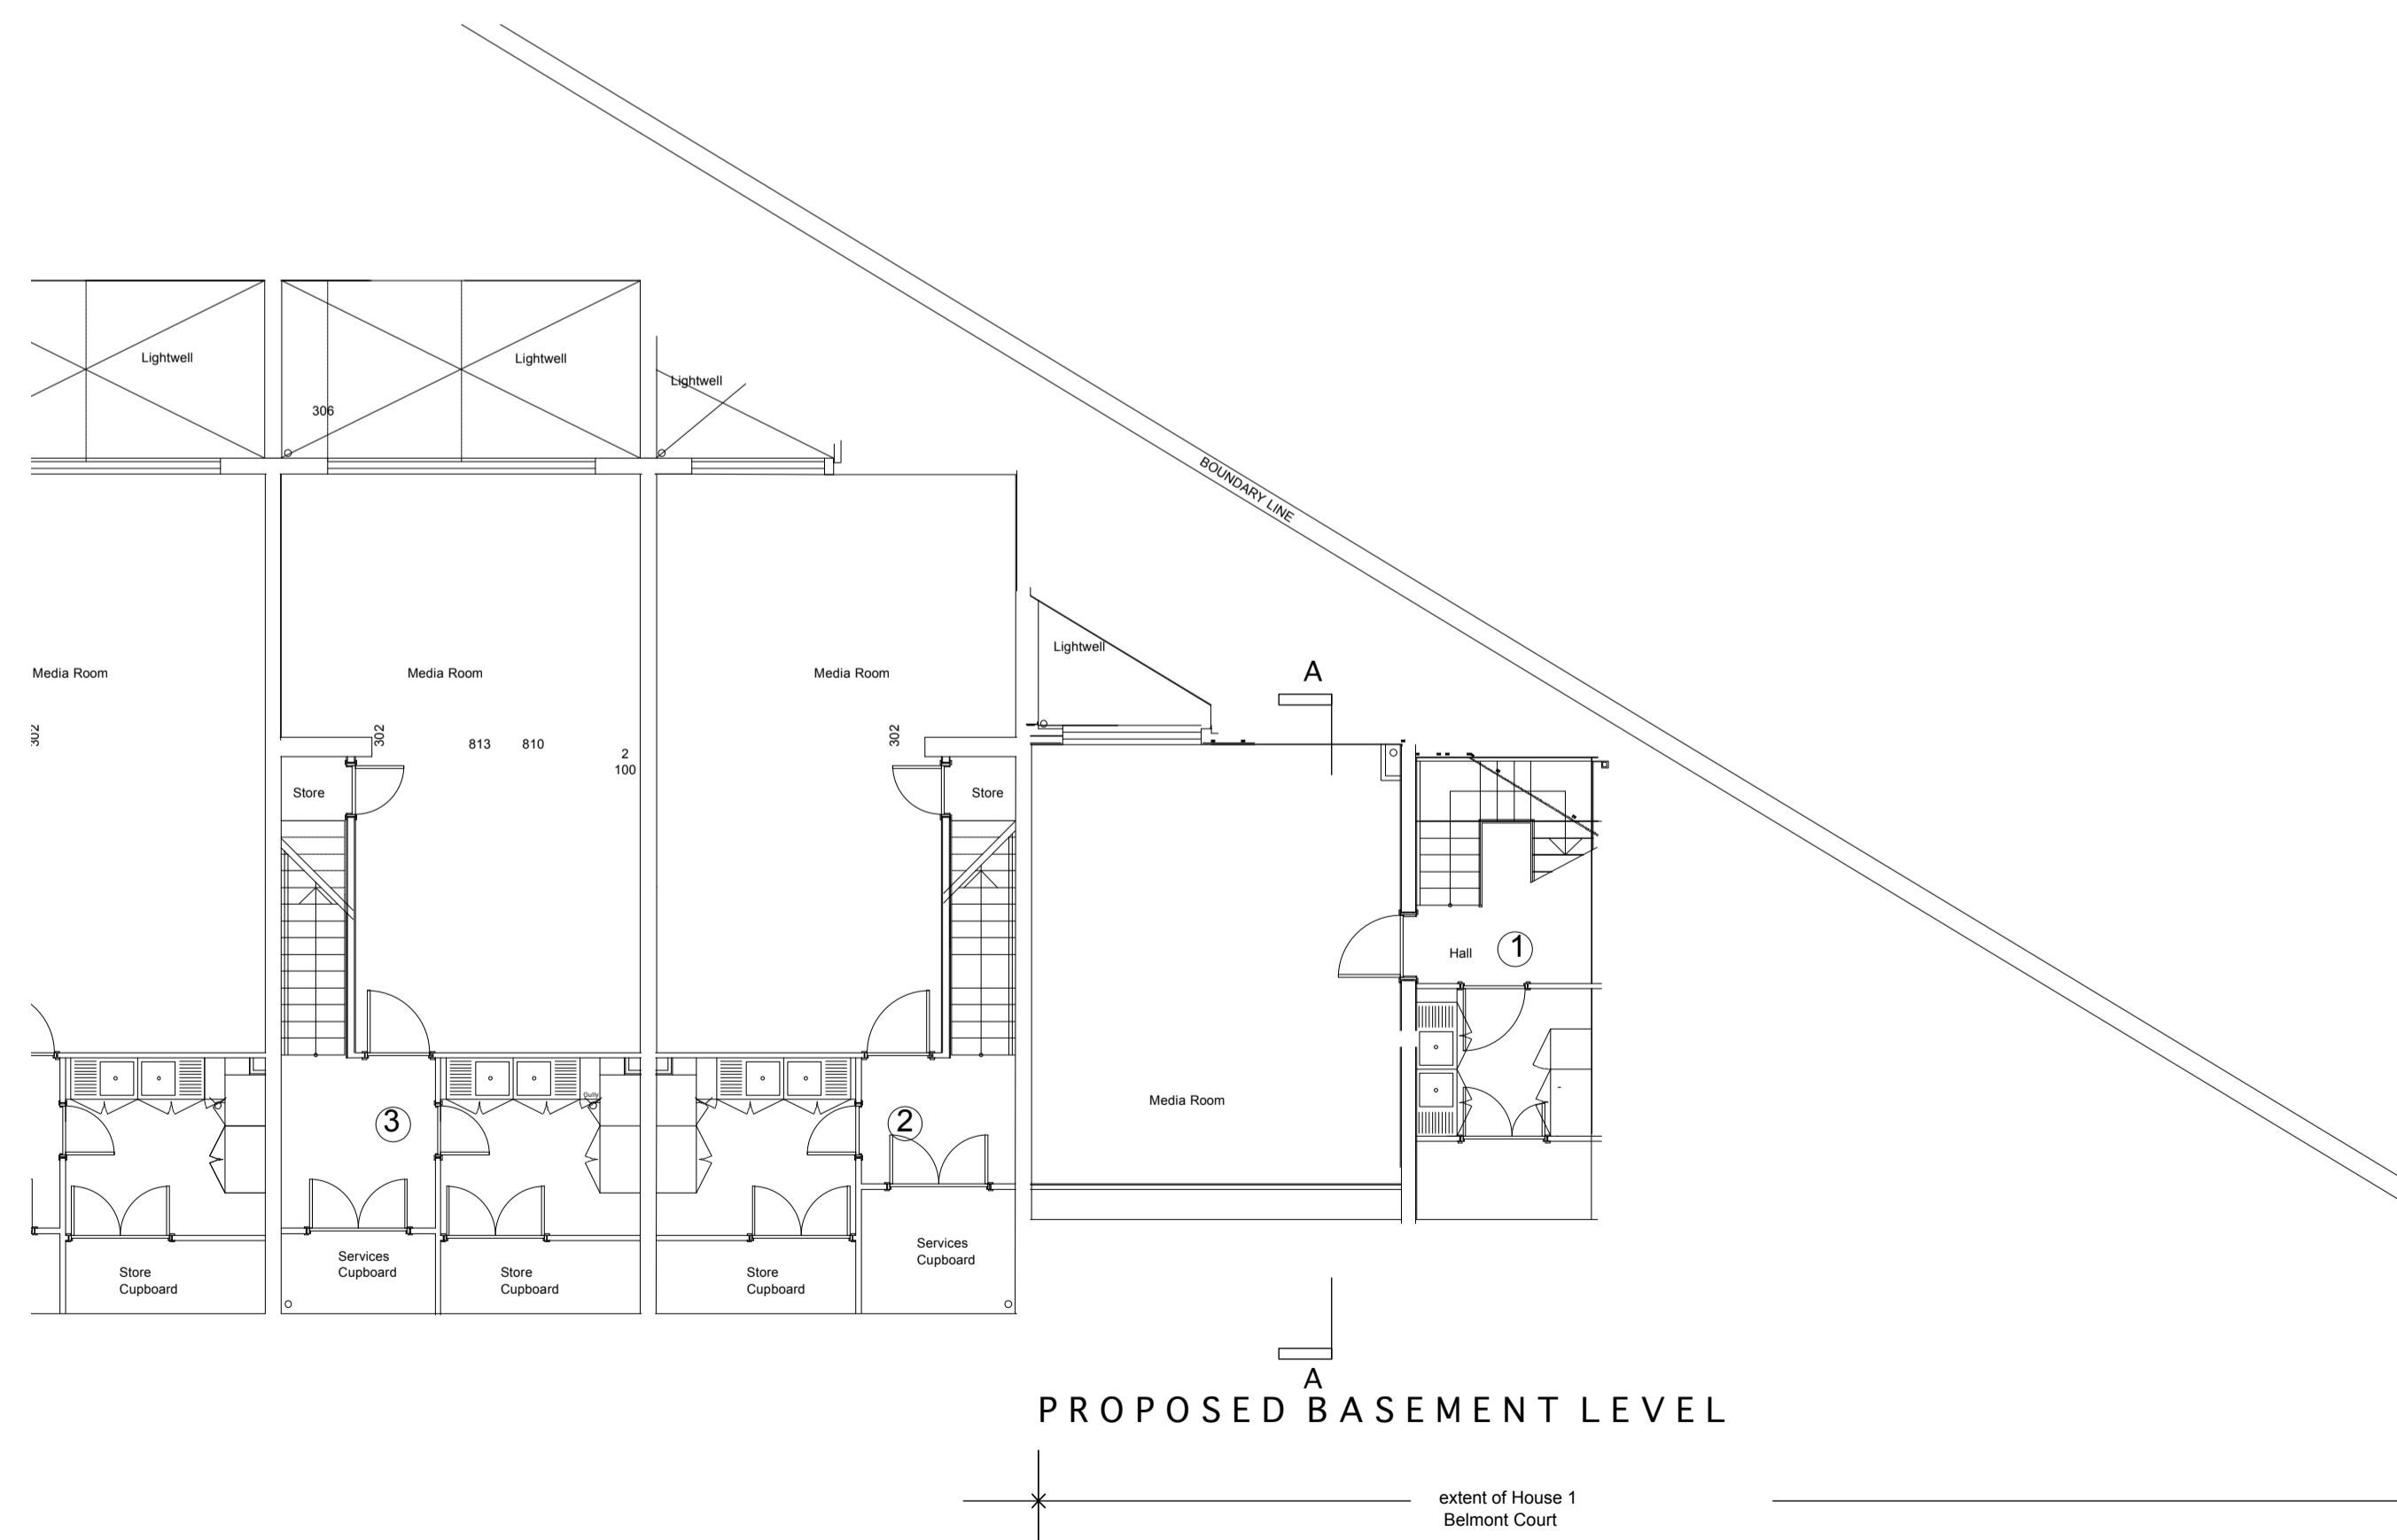

PROPOSED BASEMENT LEVEL

no.	revision	date
dwg type GENERAL ARRANGEMENT		
dvg status PLANNING		
Sacks Maguire Architects 155a Regents Park Road London NW1 8BB Telephone 020 7431 0665 Fax 020 7431 4398		
Project		
1 BELMONT COURT 150 LOUDON ROAD NW8 0AN		
Title		
EXISTING BASEMENT GROUND AND 1ST FLOOR PLAN		
Client		
MR & MRS GEE		
scale 1:50 @ A1	drawn Hilda	date July '11
job number	drawing number	revision
531	P1	-