




- NOTES
1. This drawing must not be scaled
  2. The contractor is to check all dimensions on site

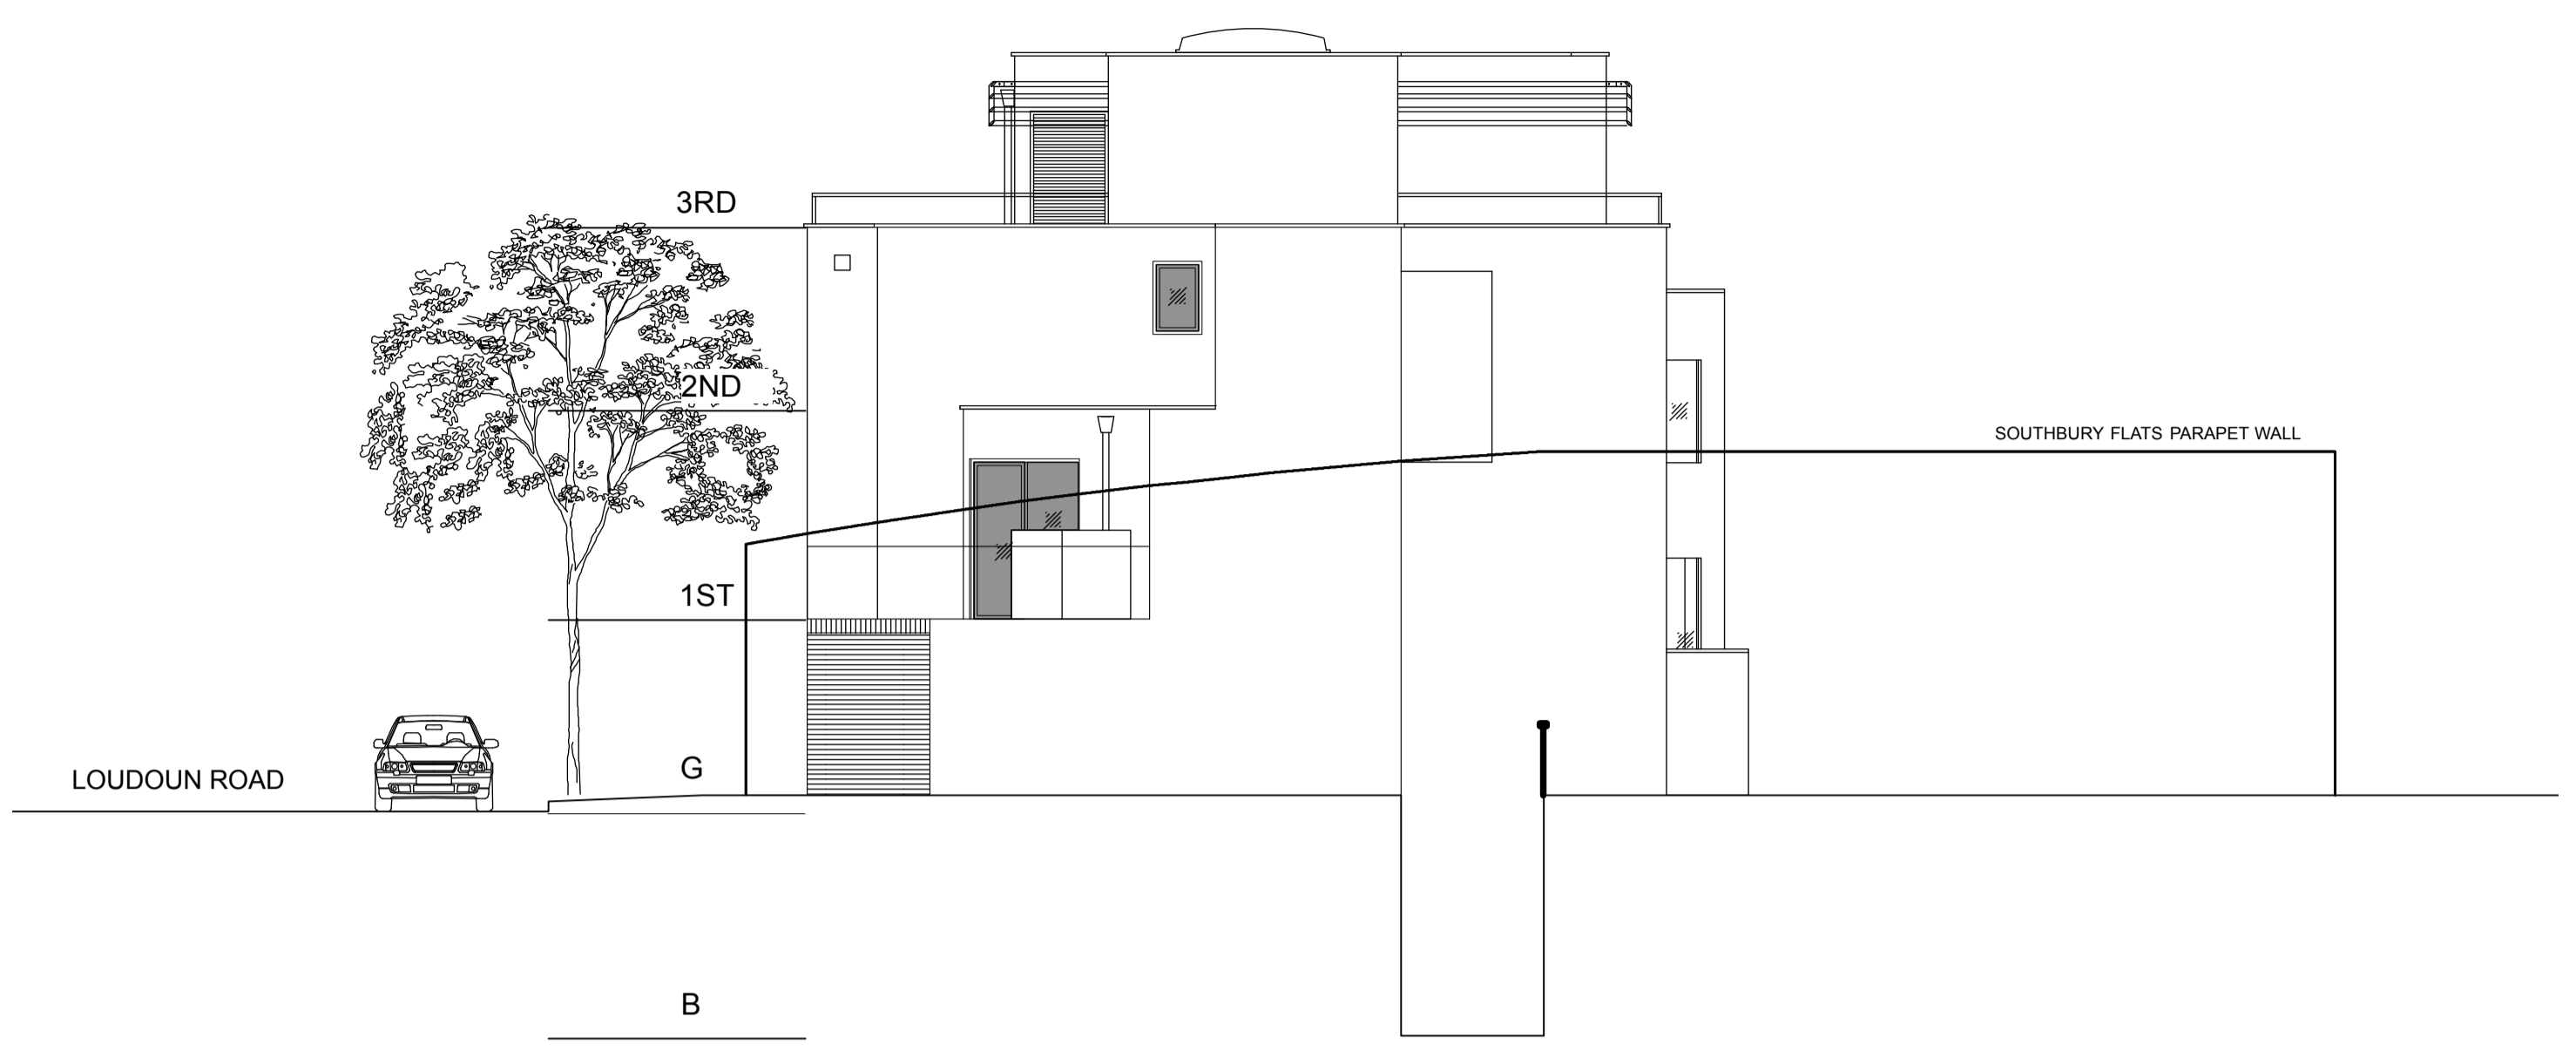

EXISTING SIDE ELEVATION

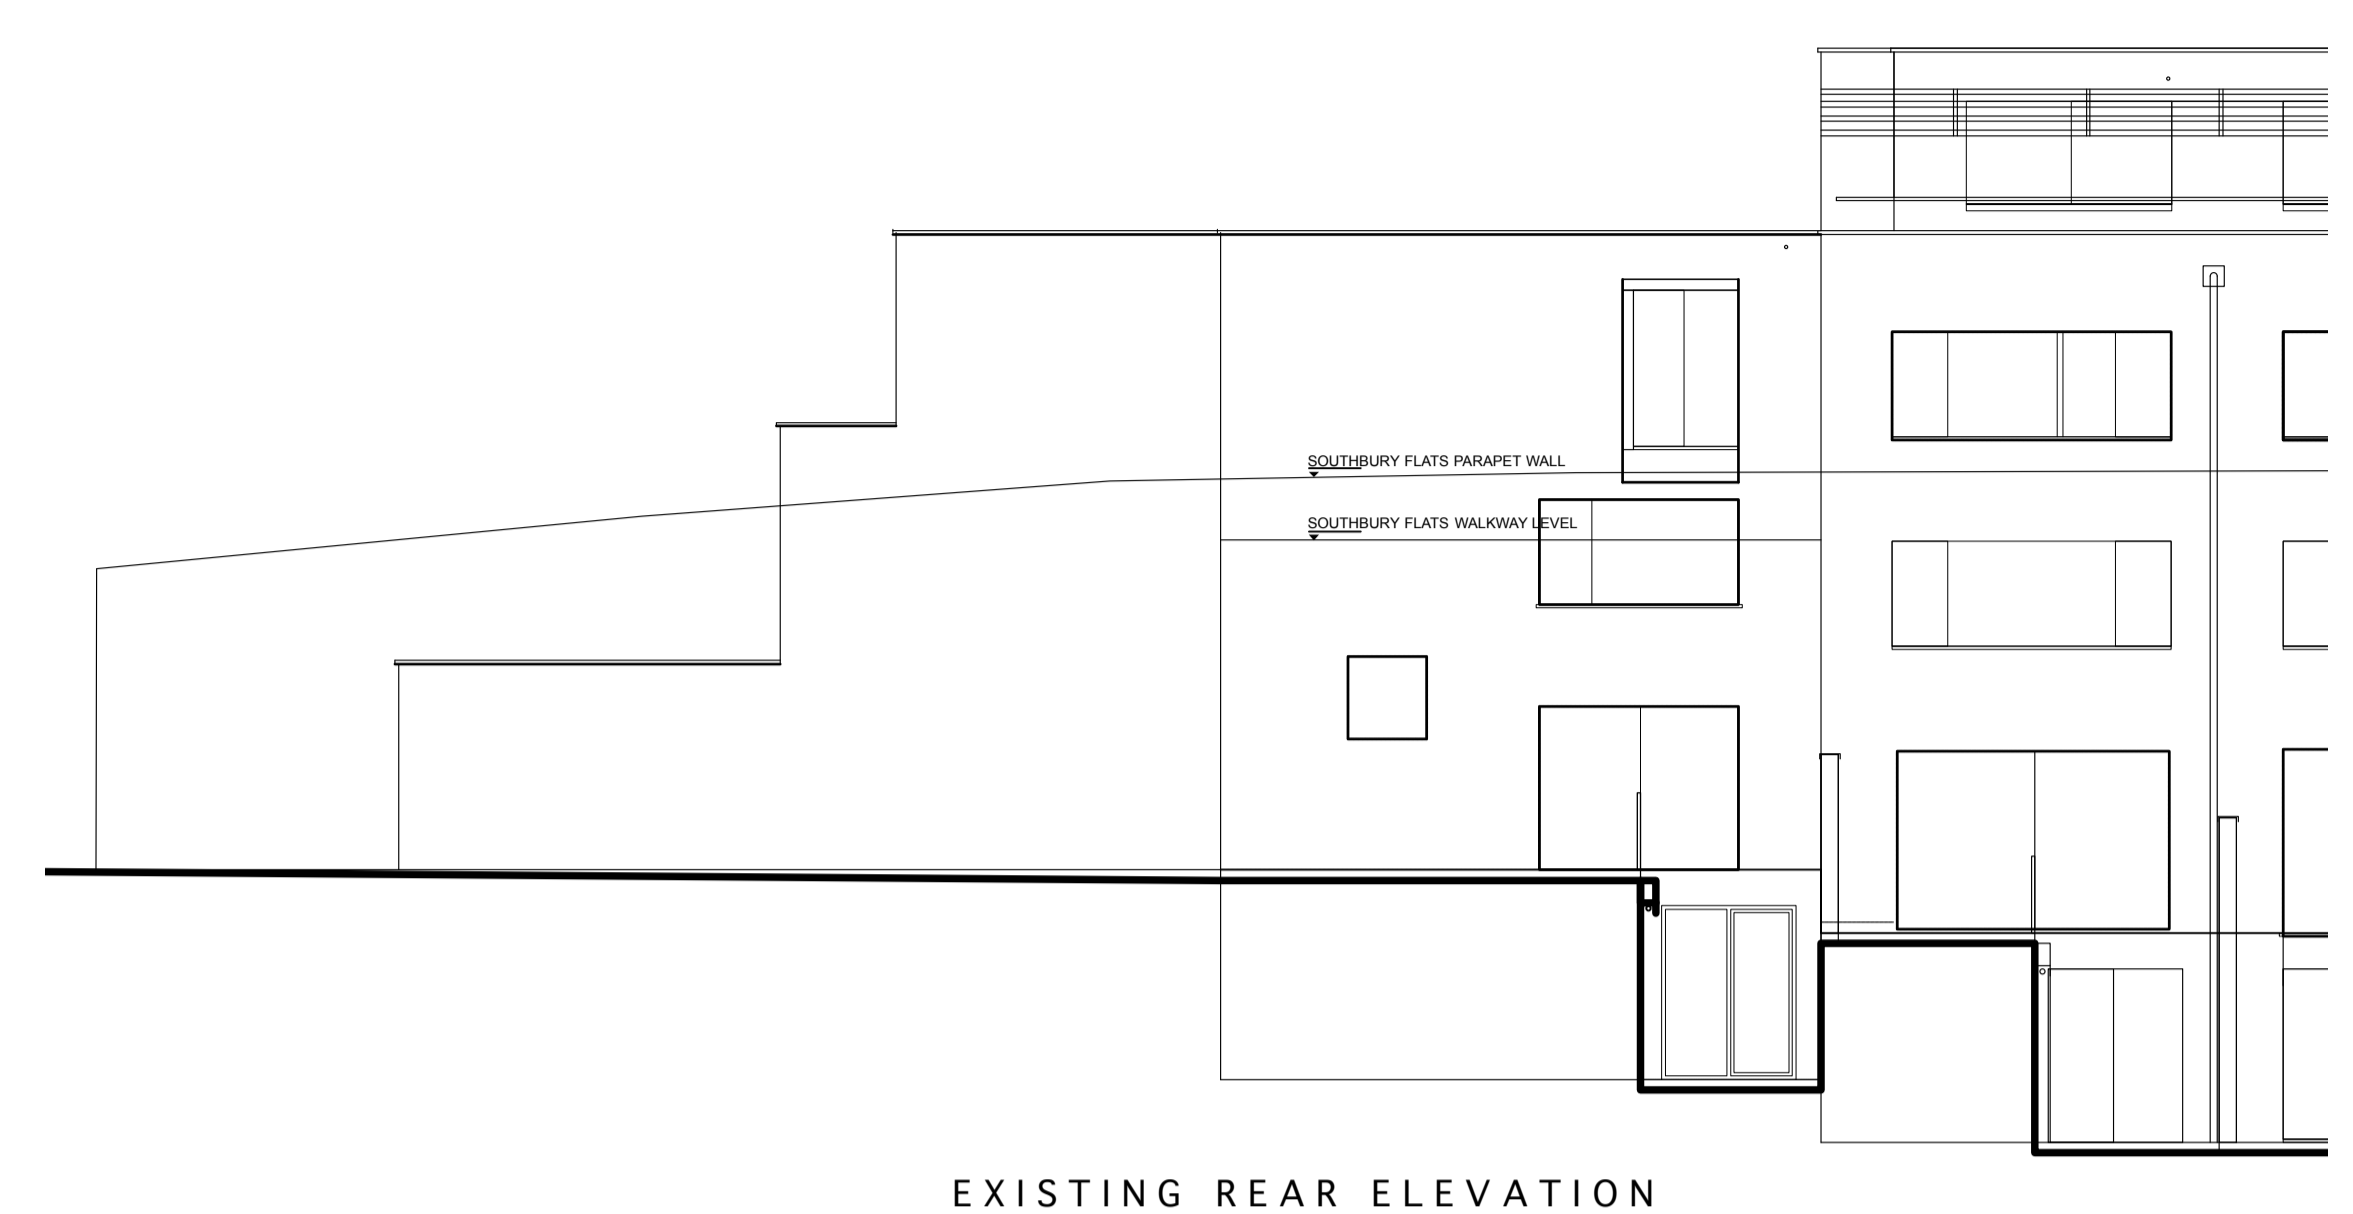


EXISTING REAR ELEVATION

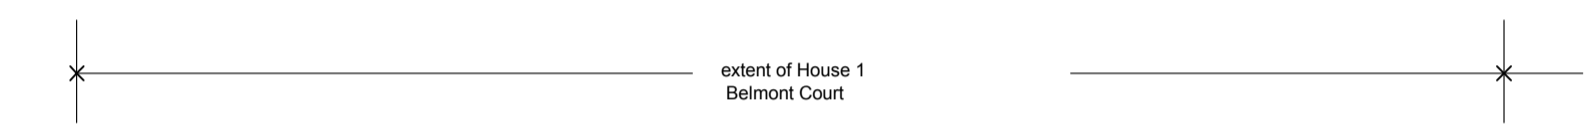

EXISTING FRONT ELEVATION

remainder of 150 Loudoun Road development

extent of House 1 Belmont Court

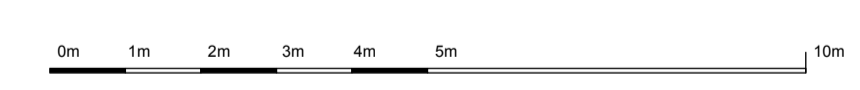

no.	revision	date
dwg type GENERAL ARRANGEMENT		
dwg status PLANNING		
<b>Sacks Maguire Architects</b> 155a Regents Park Road London NW1 8BB Telephone 020 7431 0665 Fax 020 7431 4398		
Project 1 BELMONT COURT 150 LOUDON ROAD NW8 0AN		
Title EXISTING ELEVATIONS		
Client MR & MRS GEE		
scale 1 : 50 @ A1	drawn Hilda	date July '11
job number 531	drawing number P3	revision -