




KEY:

- LINE OF DOWNSTAND BEAM ABOVE
- ===== NEW PLASTERBOARD PARTITION AS SPEC.
- ▨ NEW BLOCKWORK WALLS AS SPEC.
- ▨ NEW BRICKWORK INFILL TO S.E DETAILS / SPEC.
- ▨ EXISTING MASONRY CONSTRUCTION
- STRUCTURE / FITTINGS TO BE STRIPPED OUT / REMOVED

**FIRST FLOOR
AS PROPOSED**

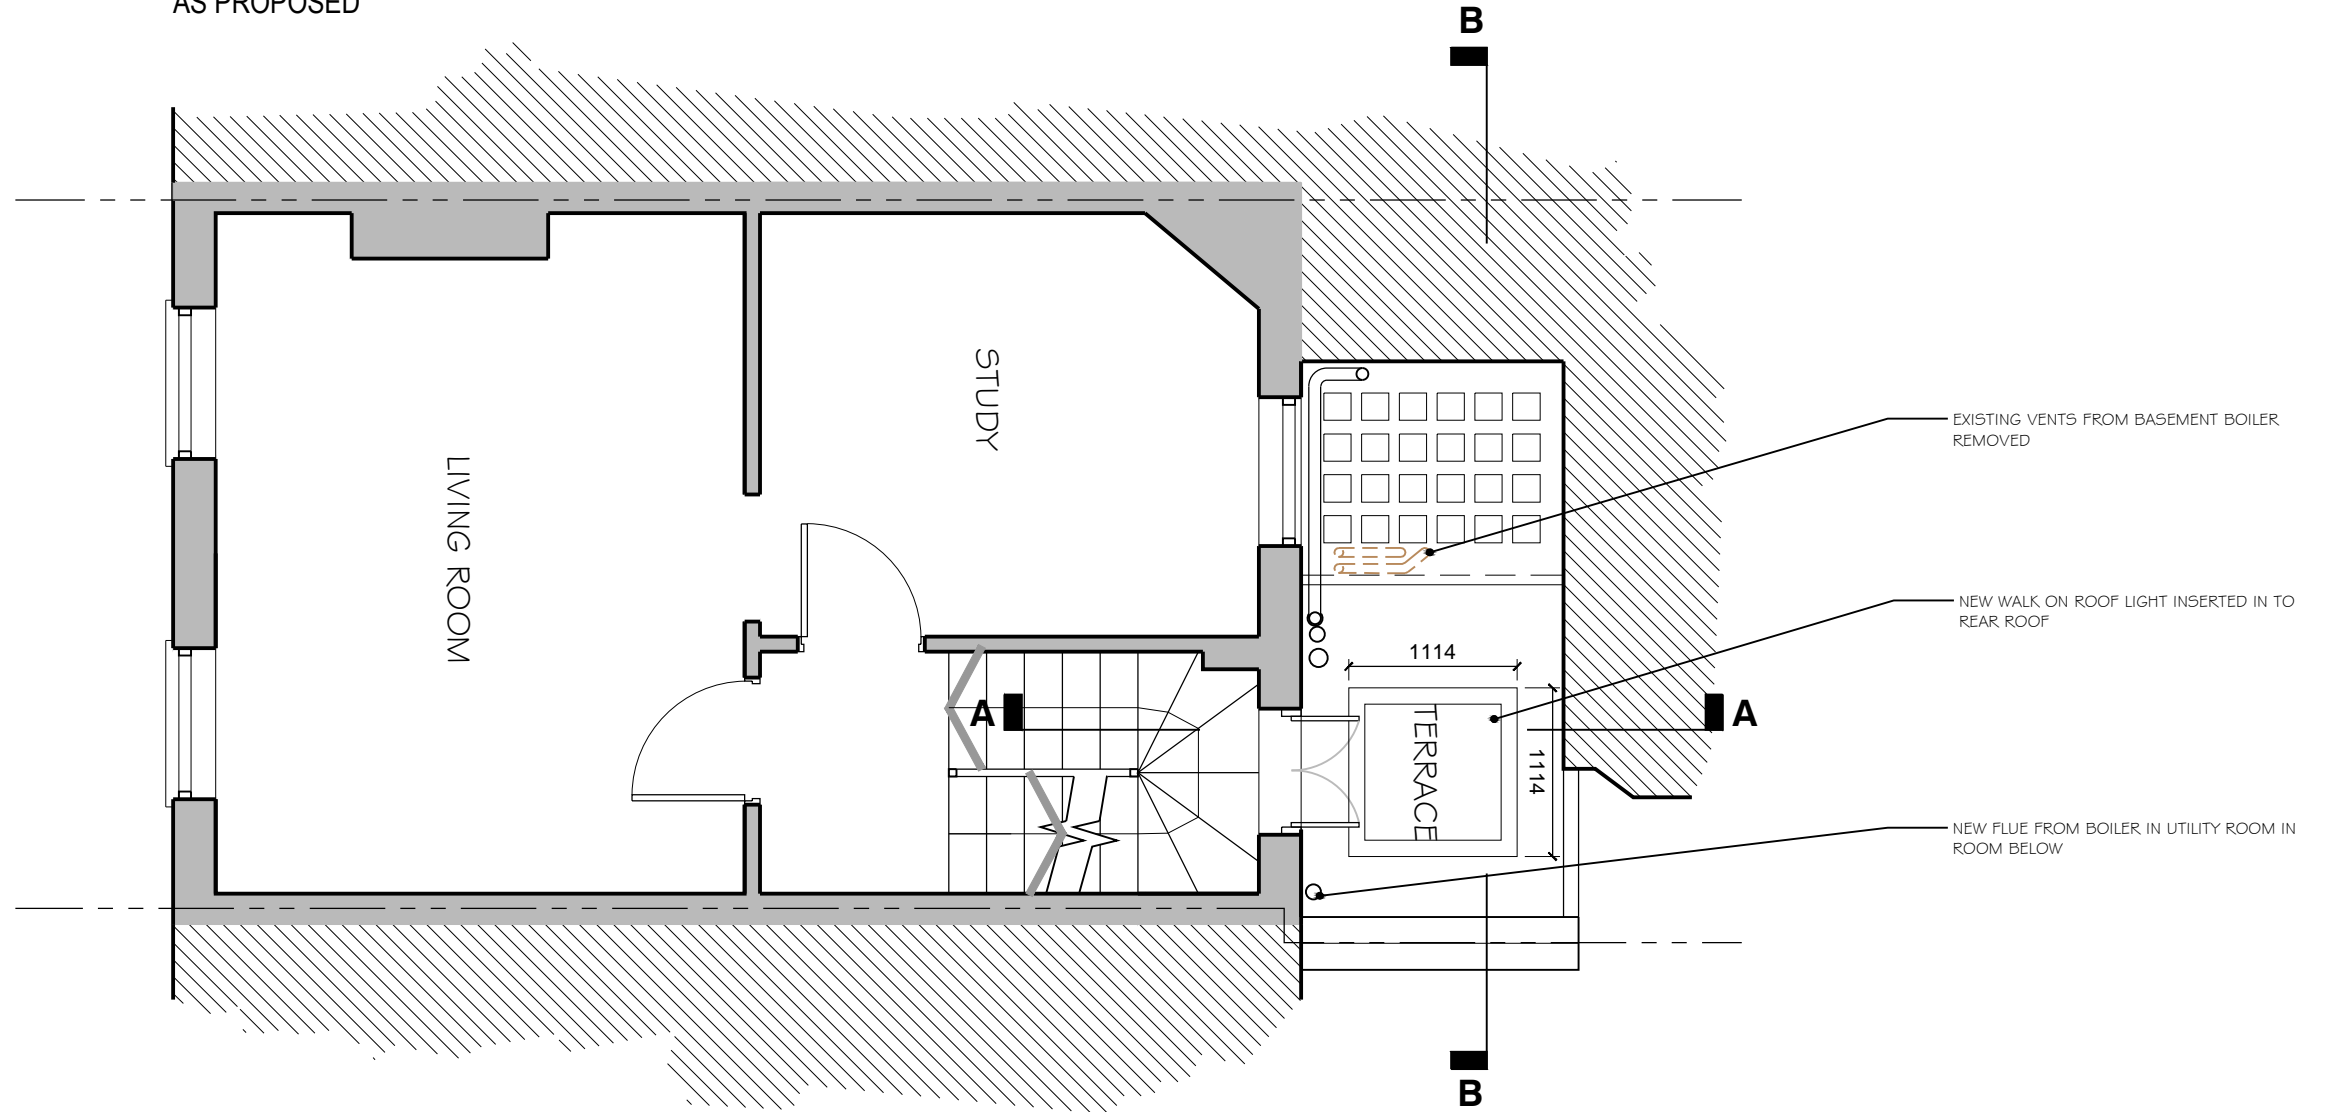


Drawing to be read in conjunction with all relevant information from Architects, Structural Engineers and Consultants.

Do not scale from this drawing. All dimensions to be checked on site before the commencement of works. Discrepancies, where identified, must be reported to the Architect immediately.

This drawing is the property of zeropointone and must not be reproduced by or disclosed to any unauthorised person or organisation, neither wholly or in part, without the prior written consent of zeropointone.

GENERAL NOTES:

Rev. No	Date	Revision	Drawn by	Checked

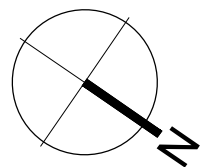

Job title 13 COLVILLE PLACE LONDON W1T 2BL		Job no Z0187	
Drawing title GENERAL ARRANGEMENT GROUND FLOOR PLAN - AS PROPOSED			
Scale 1:50 @ A3	Date MAY 2014	Drawn APL	Checked
Drawing no PR 004		Rev	
Status			
<input type="radio"/> Preliminary	<input type="radio"/> For information	<input type="radio"/> For approval	
<input type="radio"/> For tender	<input type="radio"/> For construction	<input type="radio"/> As built	
© All rights reserved			

zeropointone

architecture | planning | interior design | CAD | visualisation

5 Torrens Street, Angel, London EC1V 1NQ, England, UK

t: +4420 7193 6372 f: +4420 7183 6336 w: www.zeropointone.co.uk