




**BASEMENT FLAT**

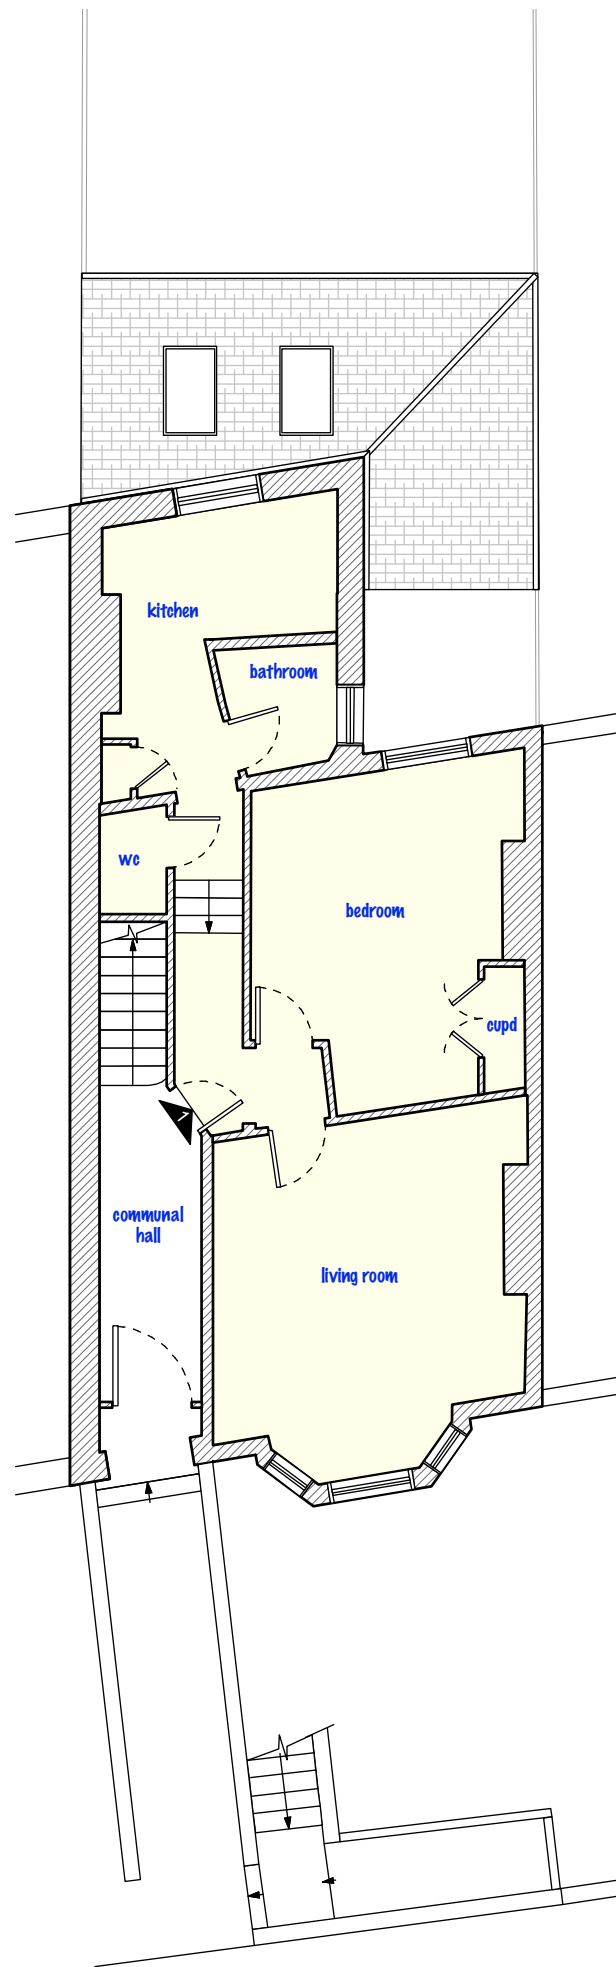


**GROUND FLOOR  
NO AMMENDMENTS  
TO GROUND FLOOR**

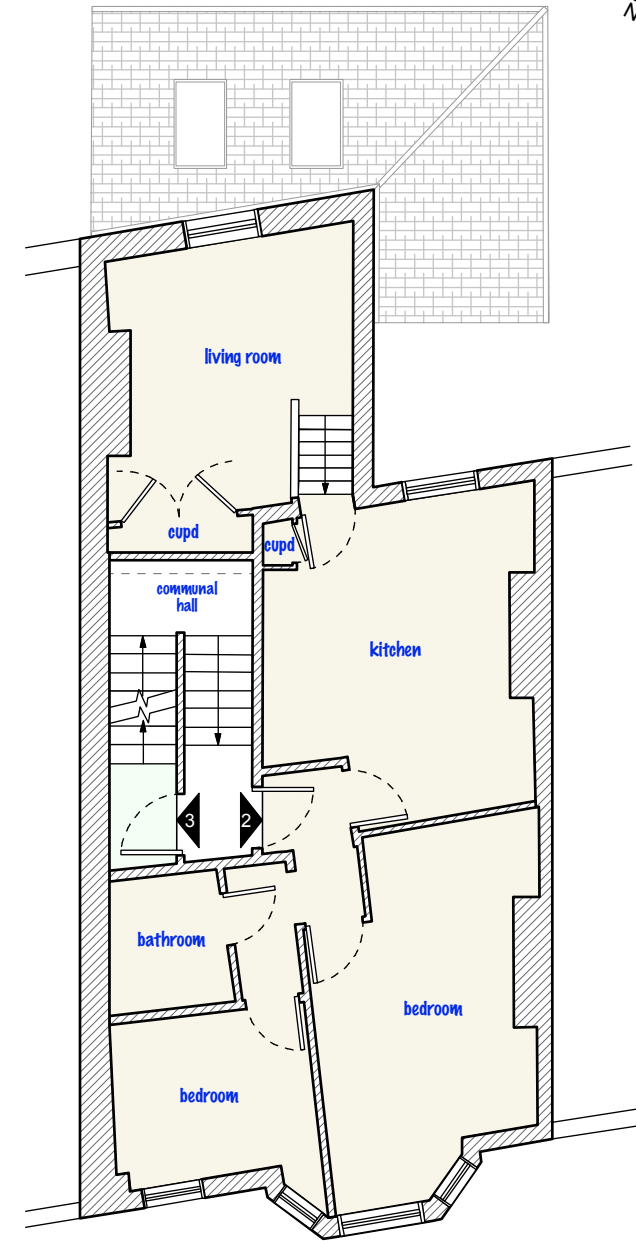


**FIRST FLOOR  
NO AMMENDMENTS  
TO FIRST FLOOR**

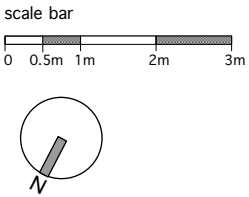

DO NOT SCALE THIS DRAWING  WRITTEN DIMENSIONS ONLY TO BE USED  ALL DIMENSIONS ARE IN MILLIMETRES  ALL DIMENSIONS TO BE VERIFIED ON SITE  ANY INCONSISTENCIES TO BE REPORTED TO THE ARCHITECT IMMEDIATELY	Job No <b>5316</b>	PAD Consultancy Ltd 4 Abbot's Place London NW6 4NP		t: 07779 230003 e: ben@pad.eu.com w: www.pad.eu.com		<b>PAD</b>	
	FOR PLANNING PURPOSES ONLY						
	80 Hillfield Road, London, NW6 1QA	title	<b>Proposed Plans</b>				
		drawn by <b>IR</b>	scale <b>1 - 100 @ A3</b>	number <b>HR-RSE -07</b>	rev		


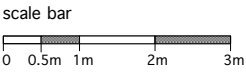


FRONT ELEVATION

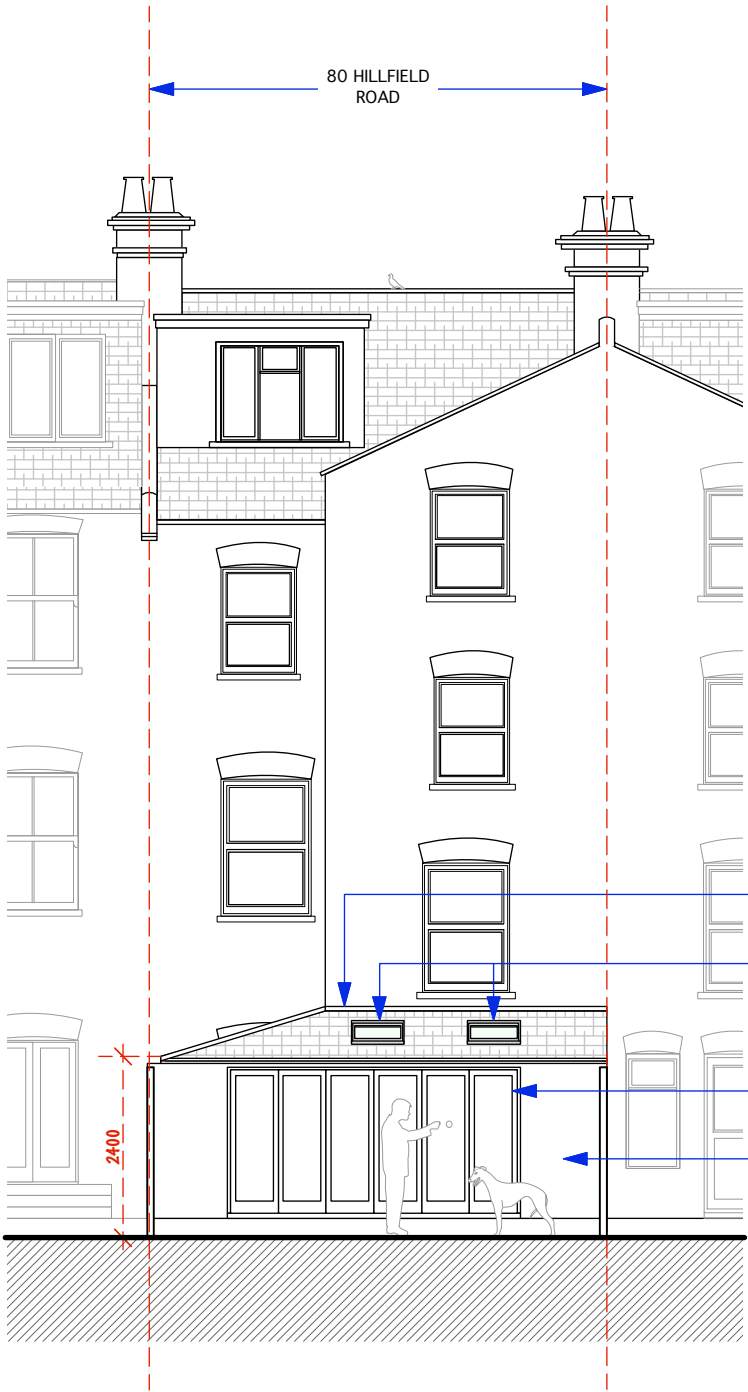

REAR ELEVATION

DO NOT SCALE THIS DRAWING WRITTEN DIMENSIONS ONLY TO BE USED ALL DIMENSIONS ARE IN MILLIMETRES ALL DIMENSIONS TO BE VERIFIED ON SITE ANY INCONSISTENCIES TO BE REPORTED TO THE ARCHITECT IMMEDIATELY	Job No <b>5316</b>		PAD Consultancy Ltd 4 Abbot's Place London NW6 4NP		t: 07779 230003 e: ben@pad.eu.com w: www.pad.eu.com		<b>PAD</b>
	FOR PLANNING PURPOSES ONLY						
	80 Hillfield Road, London, NW6 1QA		title <b>Proposed Elevations</b>				
	drawn by <b>IR</b>	scale <b>1 - 100 @ A3</b>	number <b>HR- RSE - 09</b>	rev			

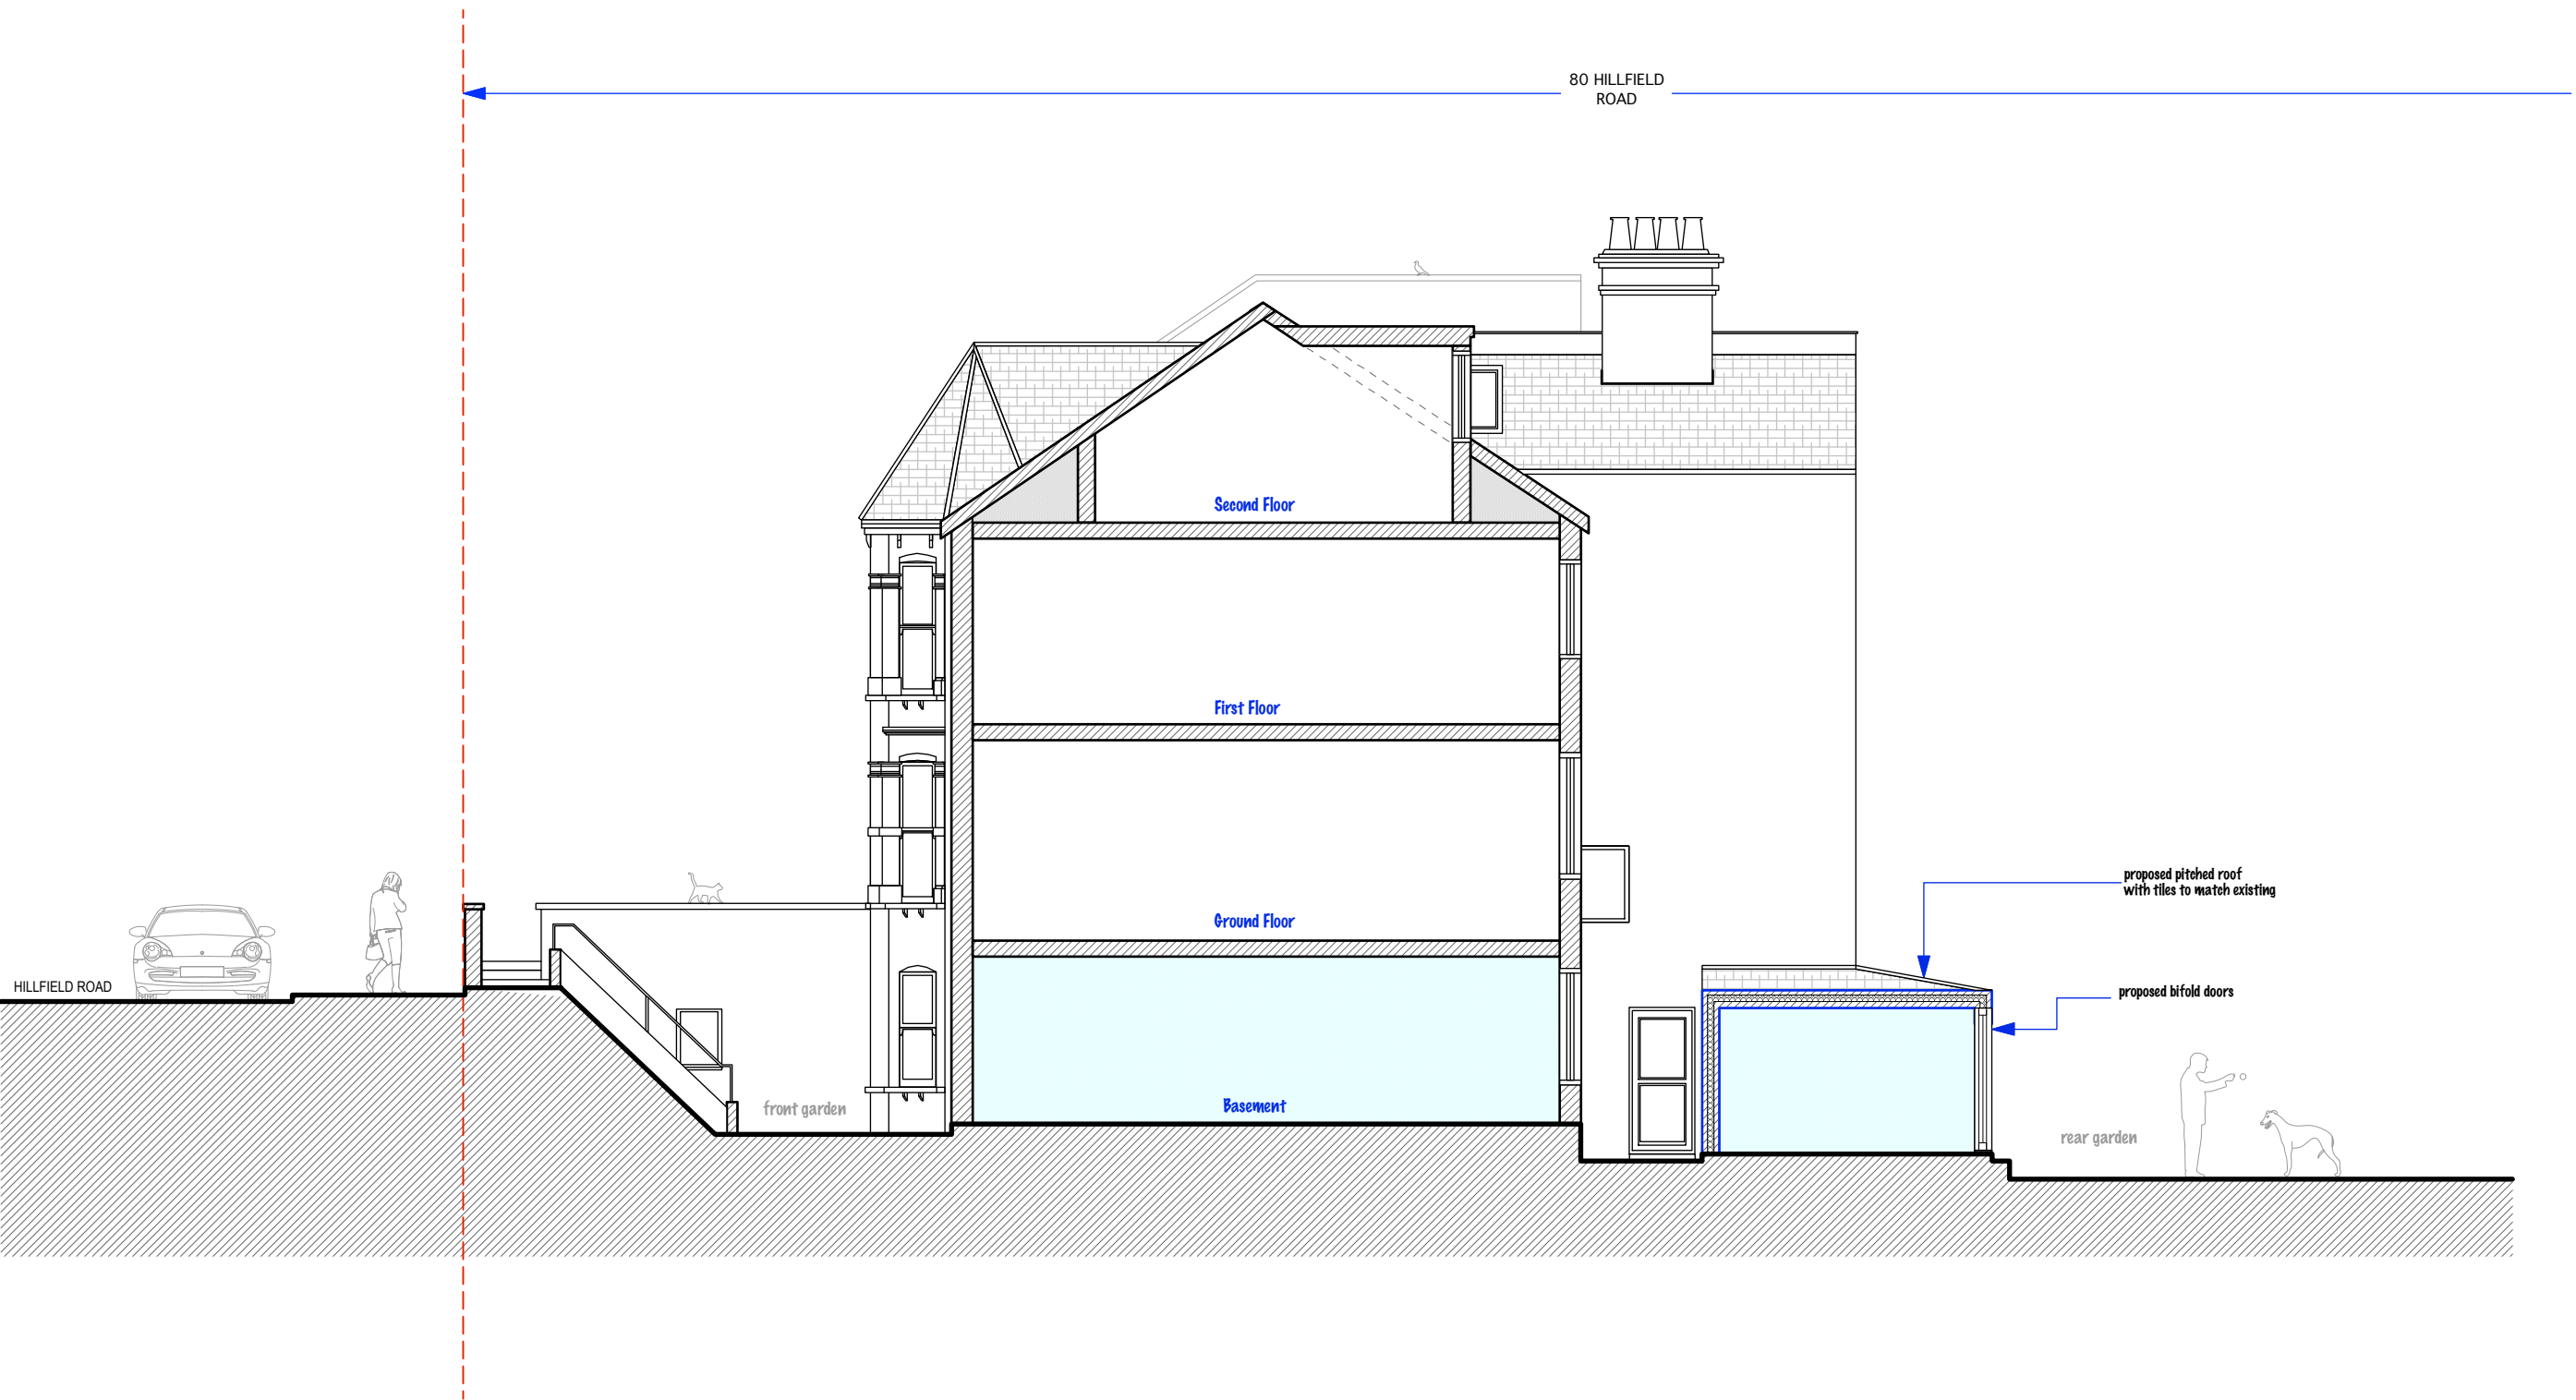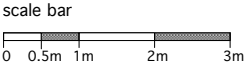

DO NOT SCALE THIS DRAWING  WRITTEN DIMENSIONS ONLY TO BE USED  ALL DIMENSIONS ARE IN MILLIMETRES  ANY INCONSISTENCIES TO BE VERIFIED ON SITE  ALL DISCREPANCIES TO BE REPORTED TO THE ARCHITECT IMMEDIATELY	Job No <b>5316</b>		PAD Consultancy Ltd 4 Abbot's Place London NW6 4NP		t: 07779 230003 e: ben@pad.eu.com w: www.pad.eu.com		PAD
	FOR PLANNING PURPOSES ONLY		title		number		
	80 Hillfield Road, London, NW6 1QA		scale		rev		
	drawn by	IR	1 - 100 @ A3		number	HR- RSE - 10	