


Site boundary line

4000

3794

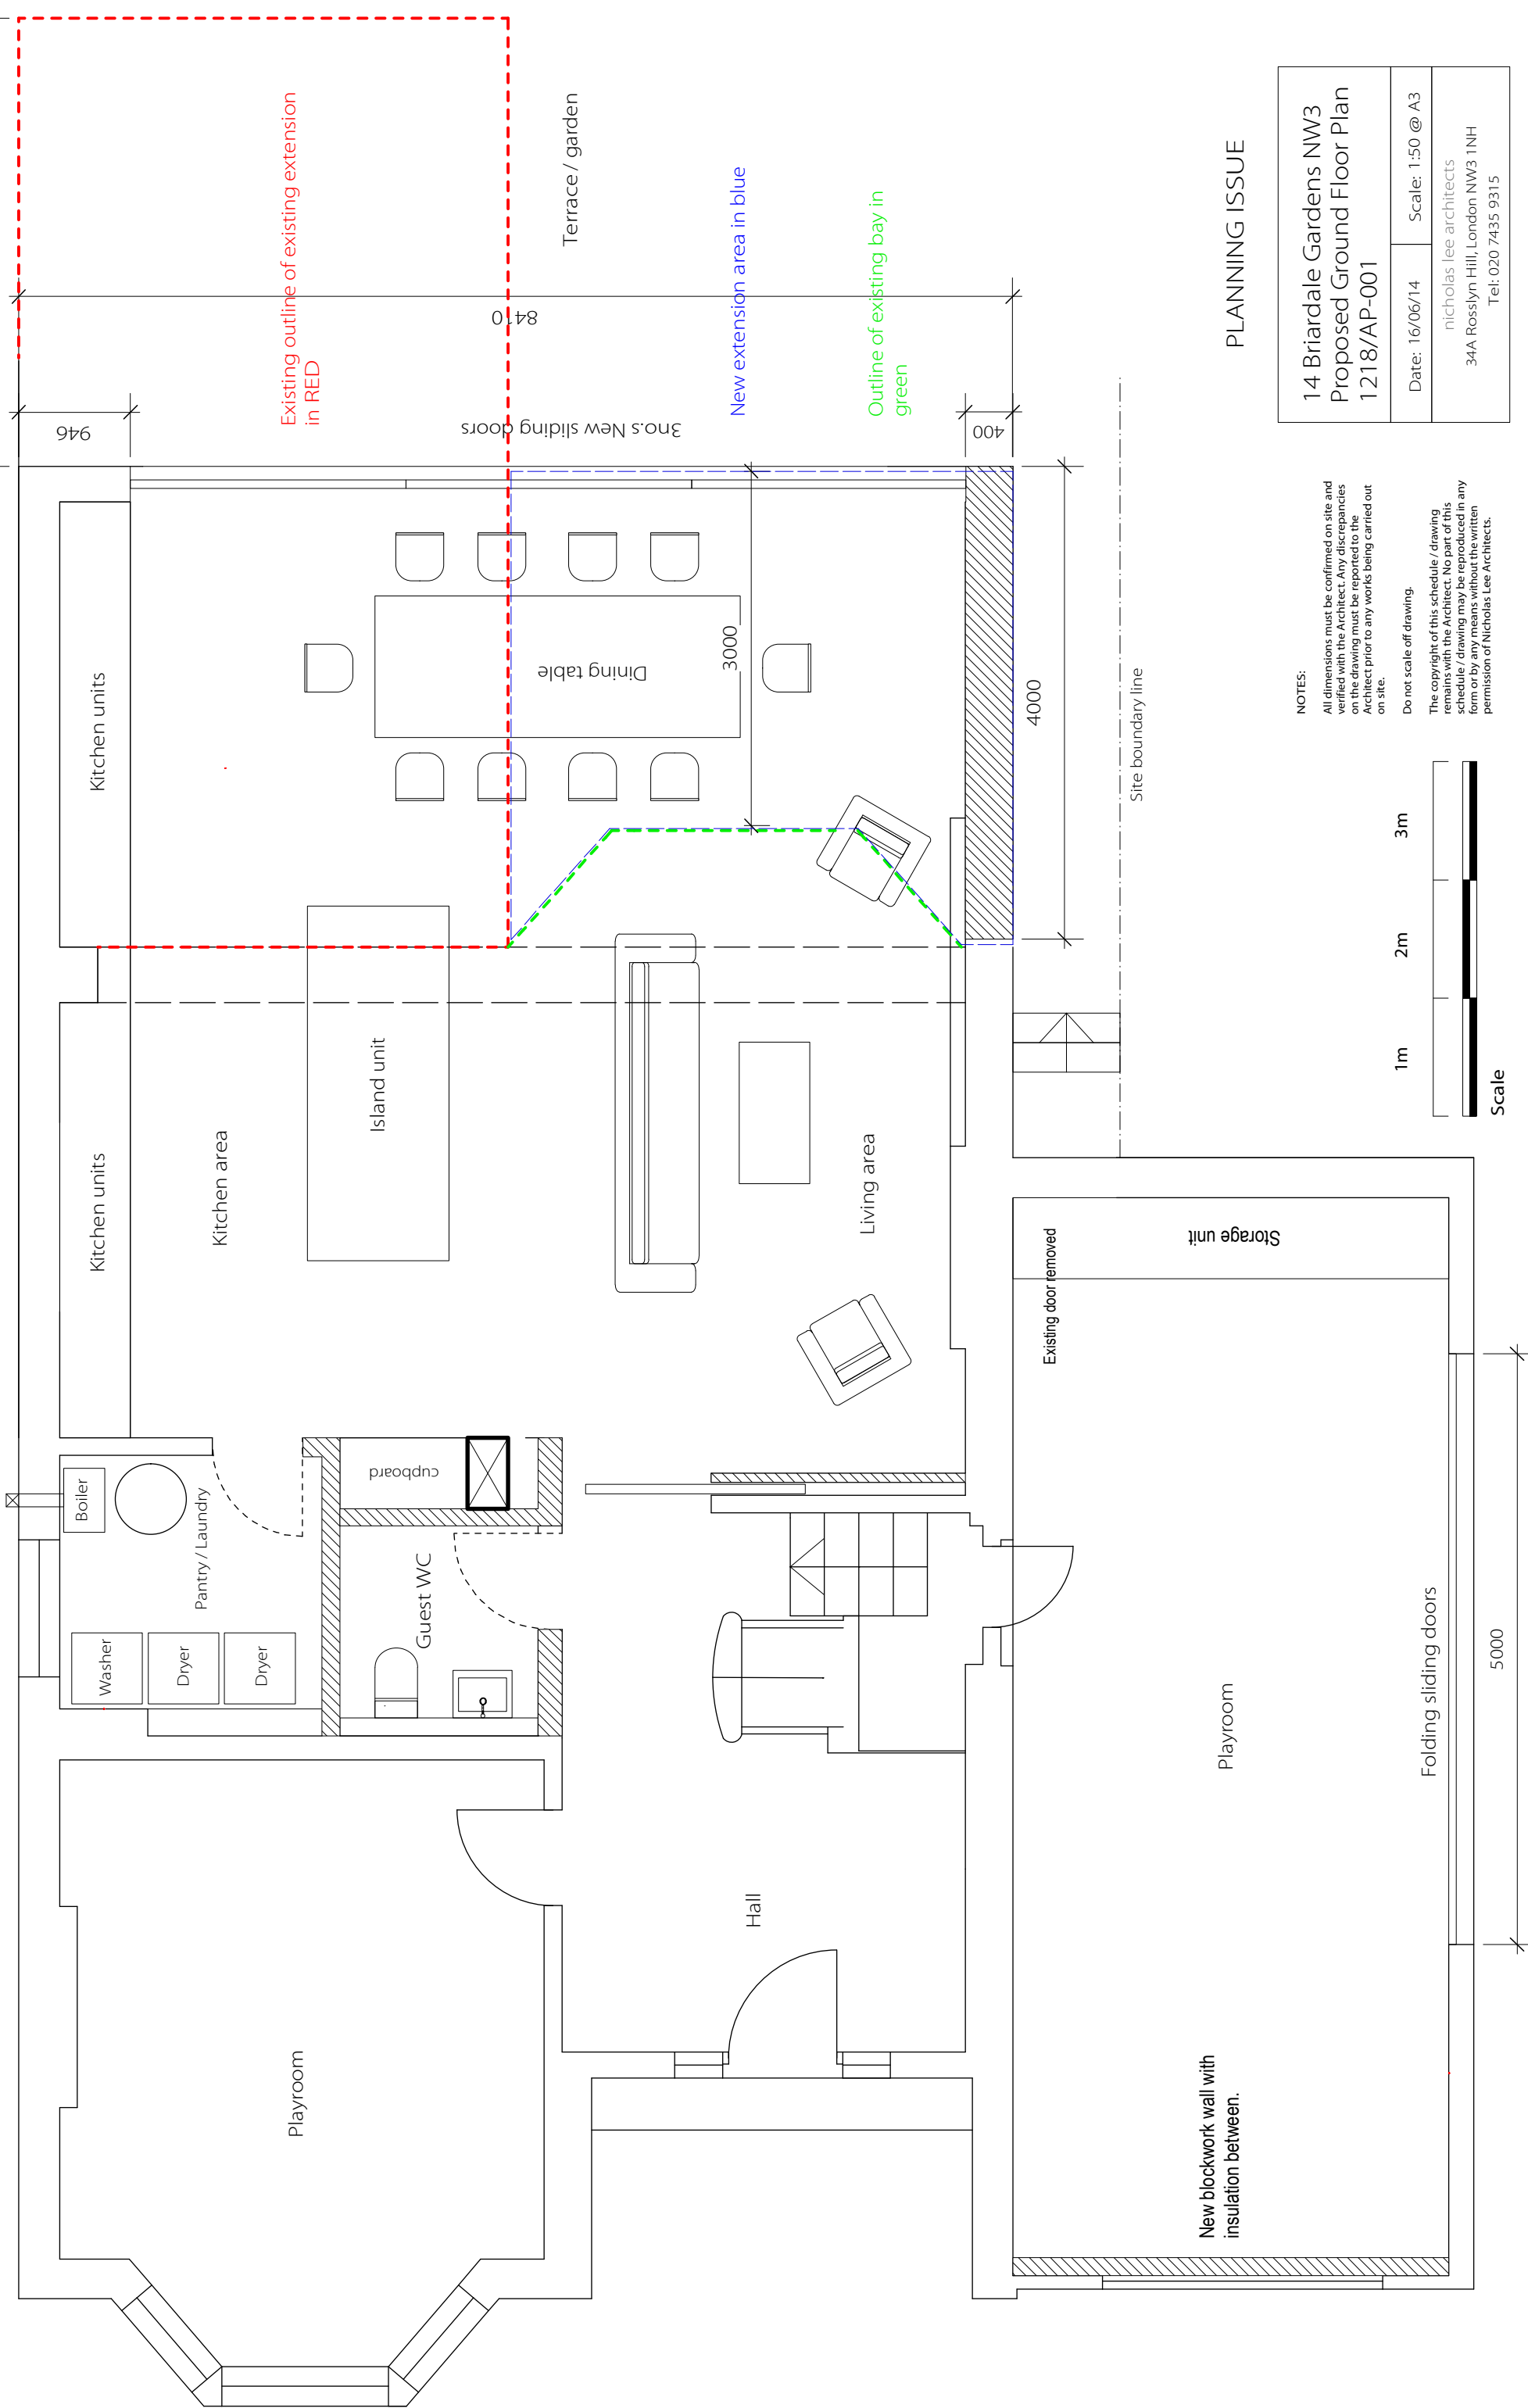

New blockwork wall with insulation between.

Playroom

Existing door removed

Storage unit

Living area

Island unit

Kitchen area

Kitchen units

Kitchen units

Dining table

Hall

Terrace / garden


3no.5 New sliding doors

Existing outline of existing extension in RED

New extension area in blue

Outline of existing bay in green

Site boundary line

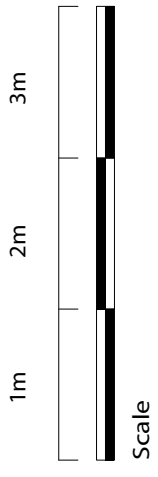

NOTES:
 All dimensions must be confirmed on site and verified with the Architect. Any discrepancies on the drawing must be reported to the Architect prior to any works being carried out on site.
 Do not scale off drawing.
 The copyright of this schedule / drawing remains with the Architect. No part of this schedule / drawing may be reproduced in any form or by any means, without the written permission of Nicholas Lee Architects.

PLANNING ISSUE

14 Briardale Gardens NW3 Proposed Ground Floor Plan 1218/AP-001	
Date: 16/06/14	Scale: 1:50 @ A3
nicholas lee architects 34A Rosslyn Hill, London NW3 1NH Tel: 020 7435 9315	