

PLANNING ISSUE

REVISIONS

31.01.14 REV A
- DOOR AND WINDOW
REFERENCES ADDED.

17.06.14 REV B
- DORMER ALTERED
FOLLOWING CONSULTATION
WITH PLANNING OFFICER.

NOTES



19 MACKESON ROAD
LONDON, NW3 2LU

PROPOSED TERRACE
ACCESS.

DWG No: 19MR/P104B


SCALE: 1 - 50 @A3

DATE: JAN 2014

belsize
architects

48 PARKHILL ROAD, LONDON NW3 2YP
TEL 020 7482 4420 - FAX 020 7482 4186
MAIL@BELSIZEARCHITECTS.COM

© COPYRIGHT
NOT TO BE REPRODUCED OR USED
WITHOUT PERMISSION

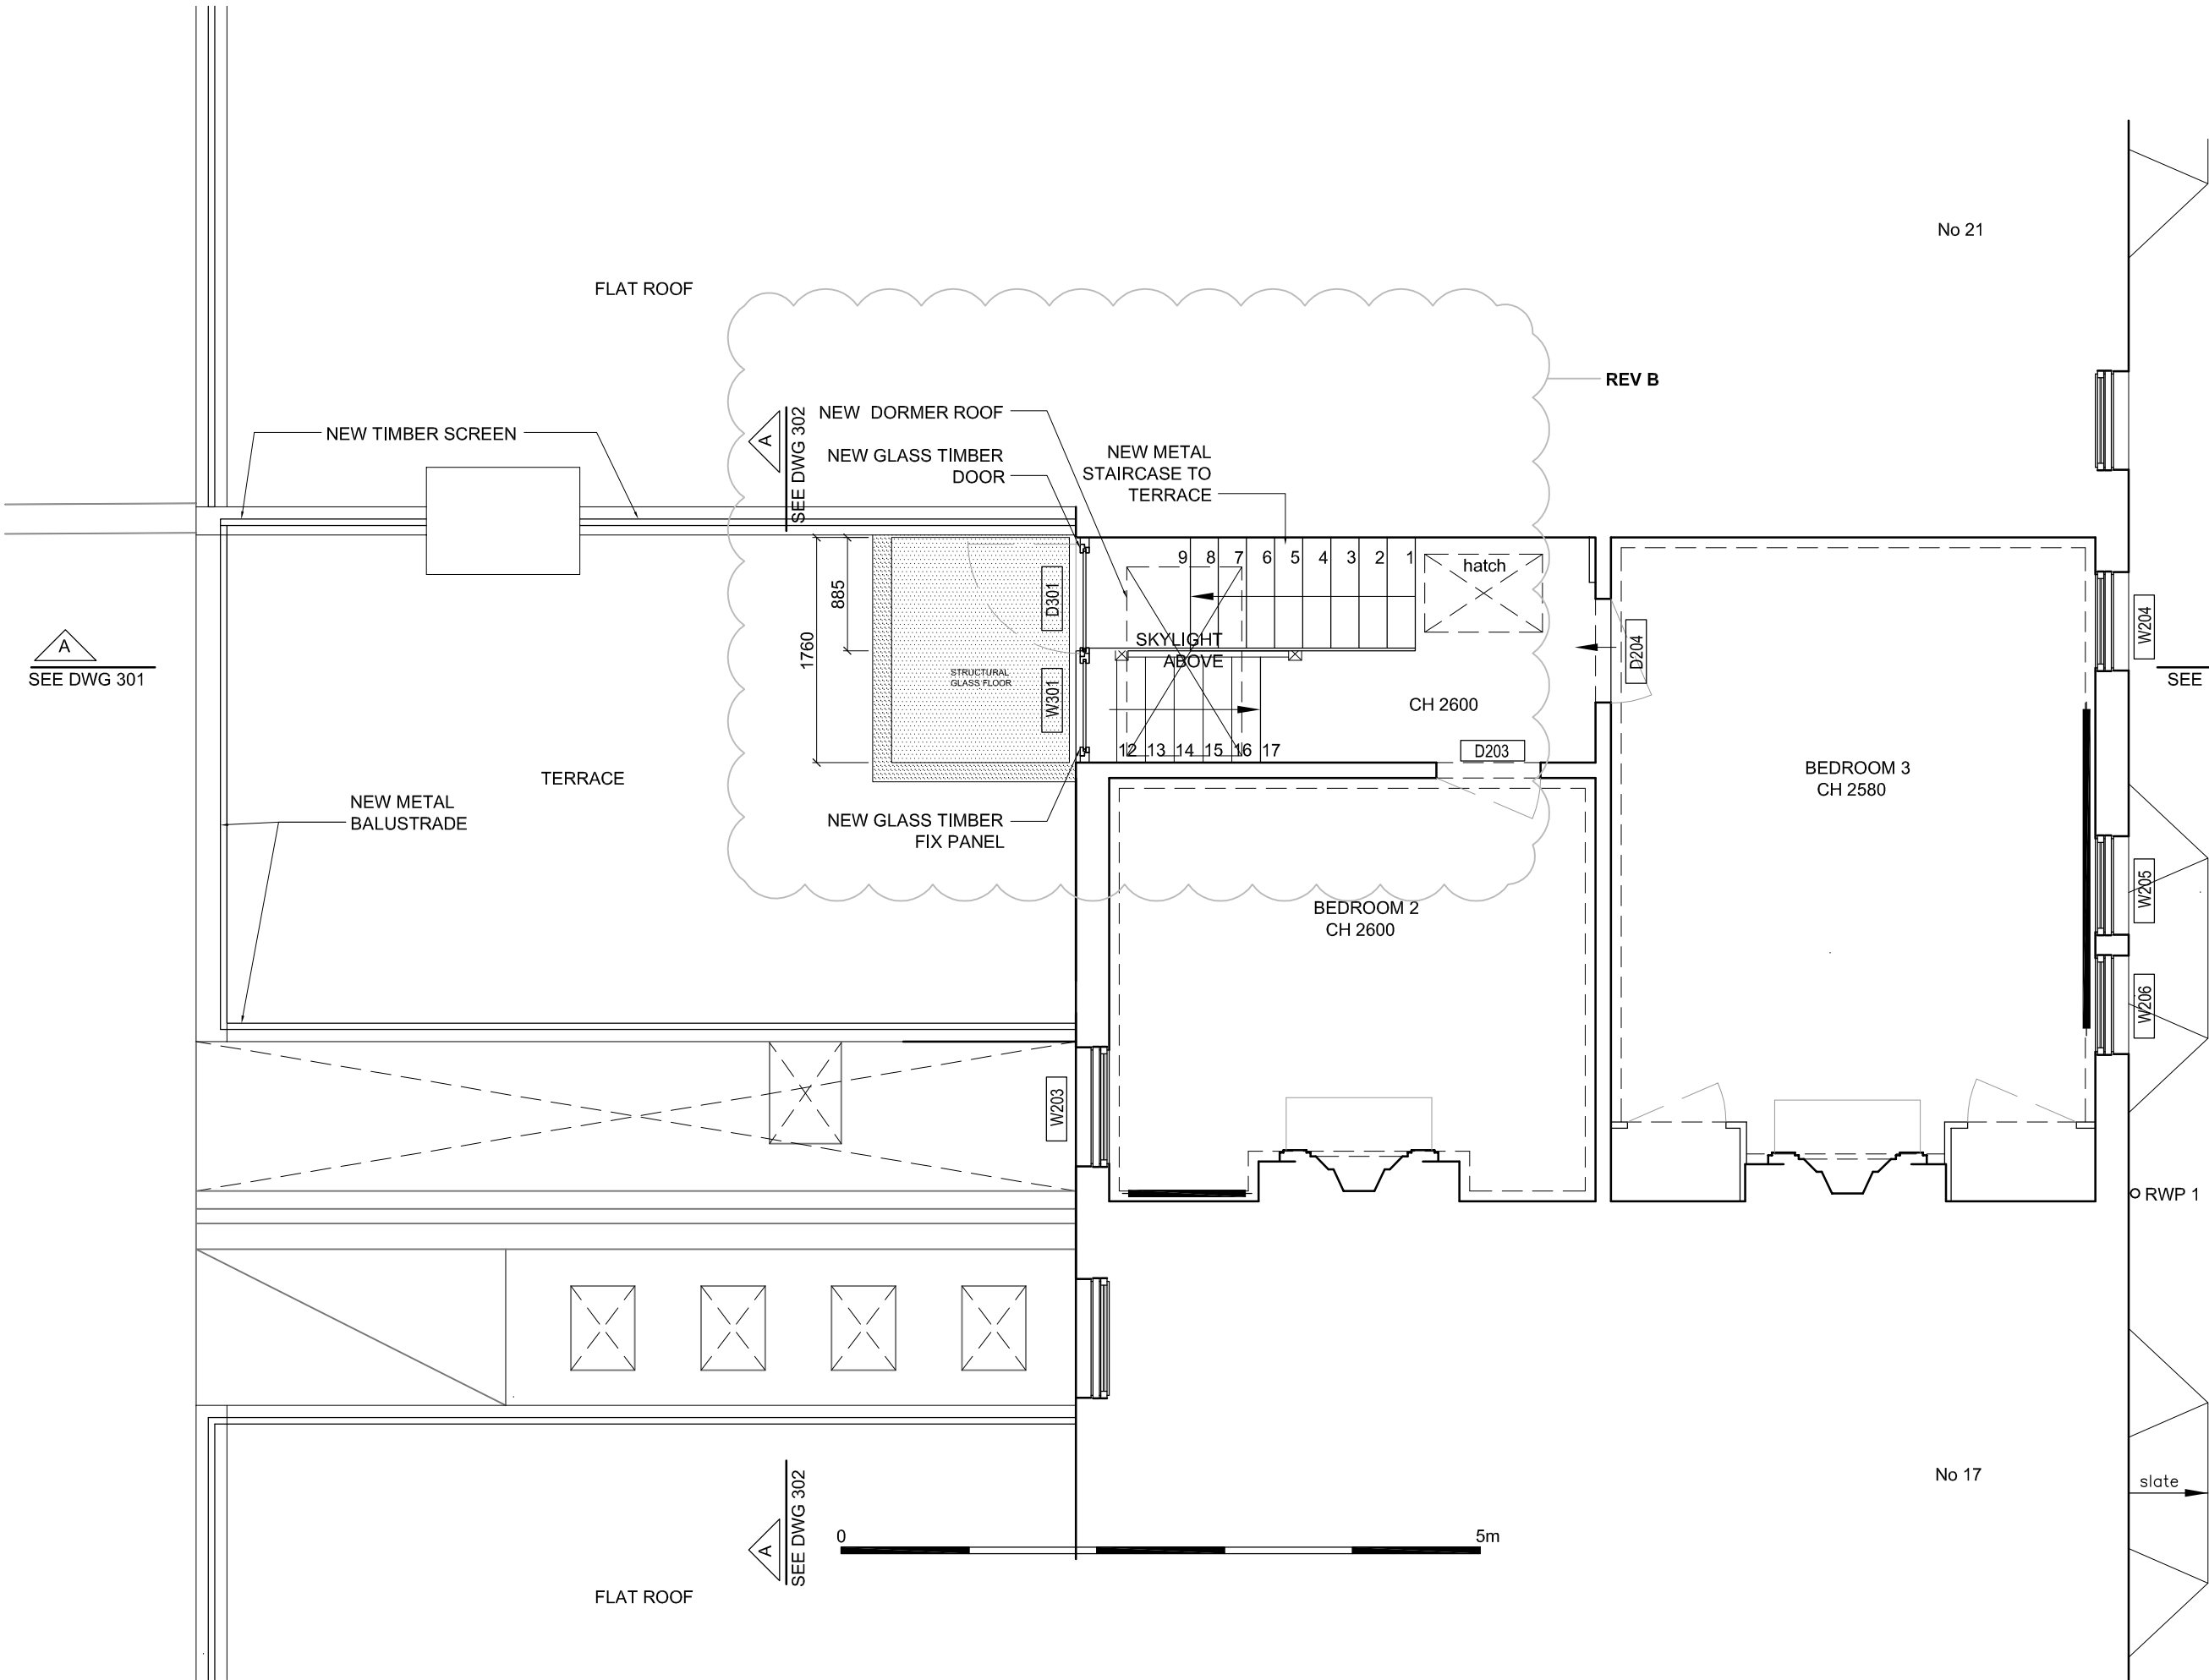

ACCESS TO TERRACE

PLANNING ISSUE

REVISIONS

- 03.01.14_REV A**
- SKYLIGHT ADDED.
- 29.01.14_REV B**
- SLIDING DOOR TO TERRACE
CHANGED TO GLASS HINGED
DOOR.
- 17.06.14_REV C**
- DORMER ALTERED
FOLLOWING CONSULTATION
WITH PLANNING OFFICER.

NOTES



19 MACKESON ROAD
LONDON, NW3 2LU
PROPOSED ROOF PLAN

DWG No: 19MR/P105C


SCALE: 1 - 50 @A3

DATE: DEC 2013

belsize
architects

48 PARKHILL ROAD, LONDON NW3 2YP
TEL 020 7482 4420 - FAX 020 7482 4186
MAIL@BELSIZEARCHITECTS.COM

© COPYRIGHT
NOT TO BE REPRODUCED OR USED
WITHOUT PERMISSION

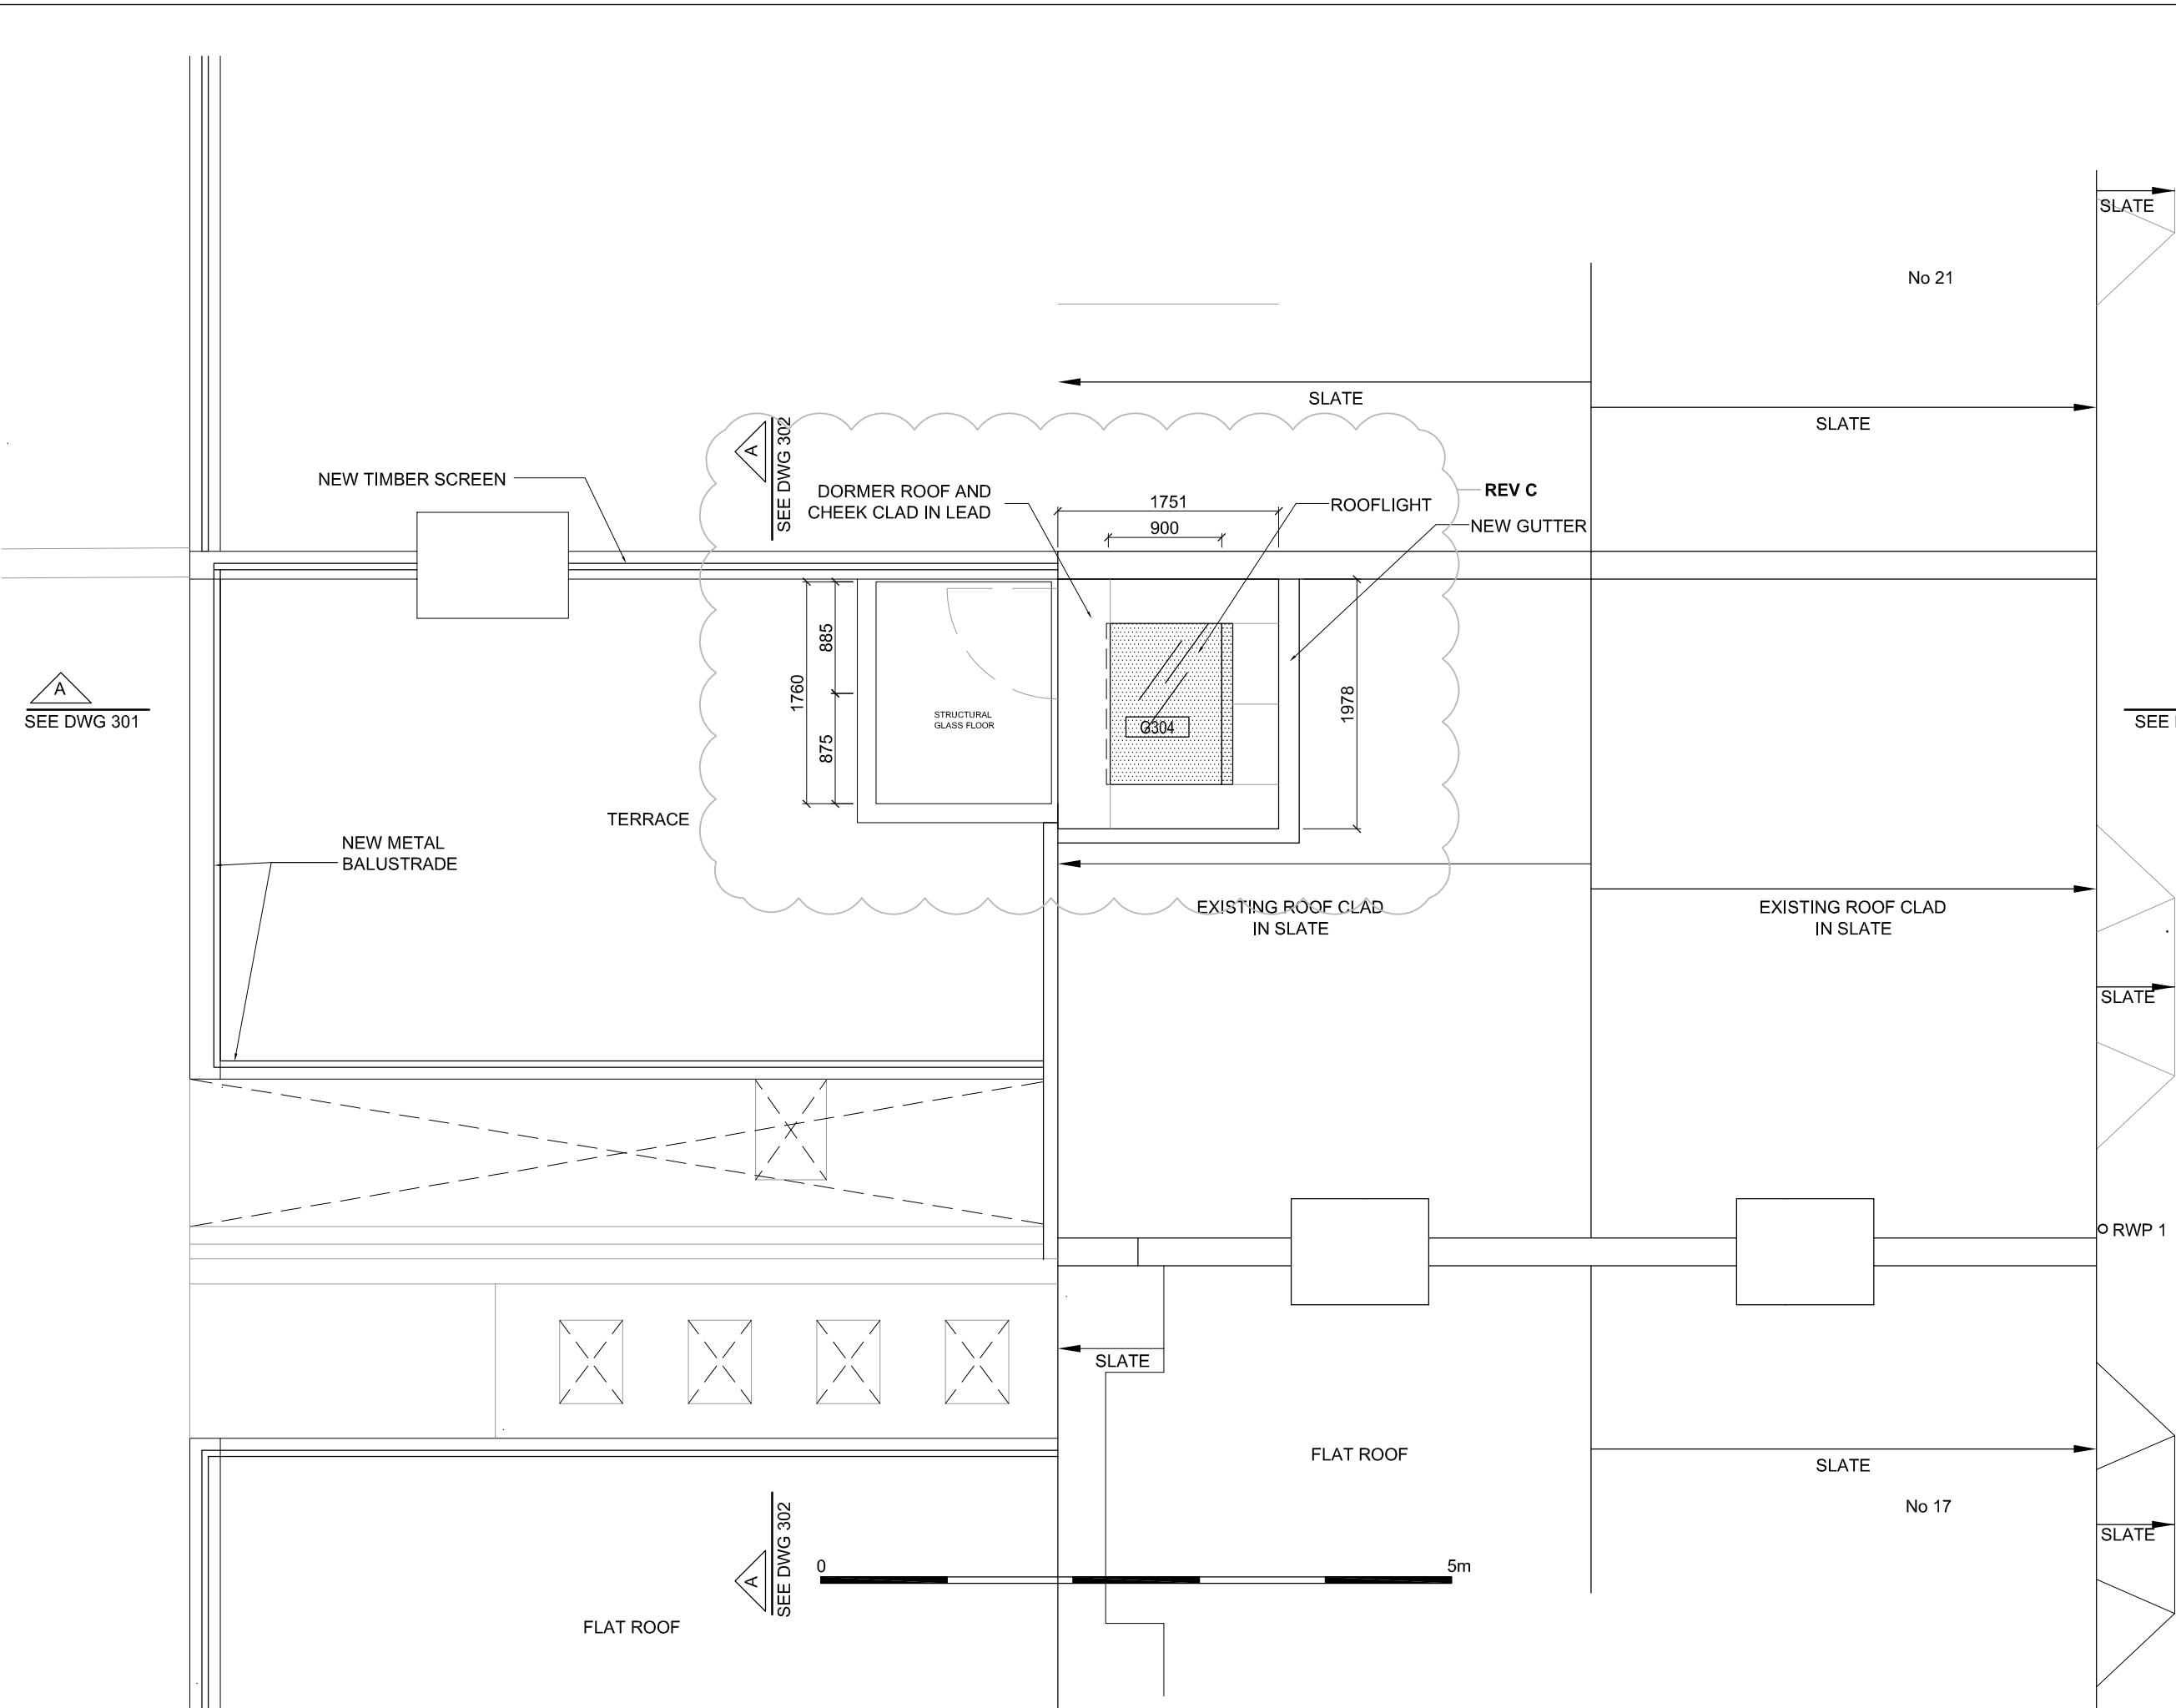

ROOF PLAN

PLANNING ISSUE

REVISIONS

21.01.14_REV A
- NIB AT REAR FACADE ADDED.

29.01.14_REV B
- SLIDING DOOR IN DORMER WINDOW CHANGED TO HINGED DOOR.

31.01.14_REV C
- DOOR AND WINDOW REFERENCES ADDED.

17.06.14_REV D
- DORMER ALTERED FOLLOWING CONSULTATION WITH PLANNING OFFICER.

NOTES

19 MACKESON ROAD
LONDON, NW3 2LU

PROPOSED WEST
ELEVATION (REAR)

DWG No: 19MR/P201D

SCALE: 1 - 50 @A3


DATE: DEC 2013

belsize
architects

48 PARKHILL ROAD, LONDON NW3 2YP
TEL 020 7482 4420 - FAX 020 7482 4186
MAIL@BELSIZEARCHITECTS.COM

© COPYRIGHT
NOT TO BE REPRODUCED OR USED
WITHOUT PERMISSION



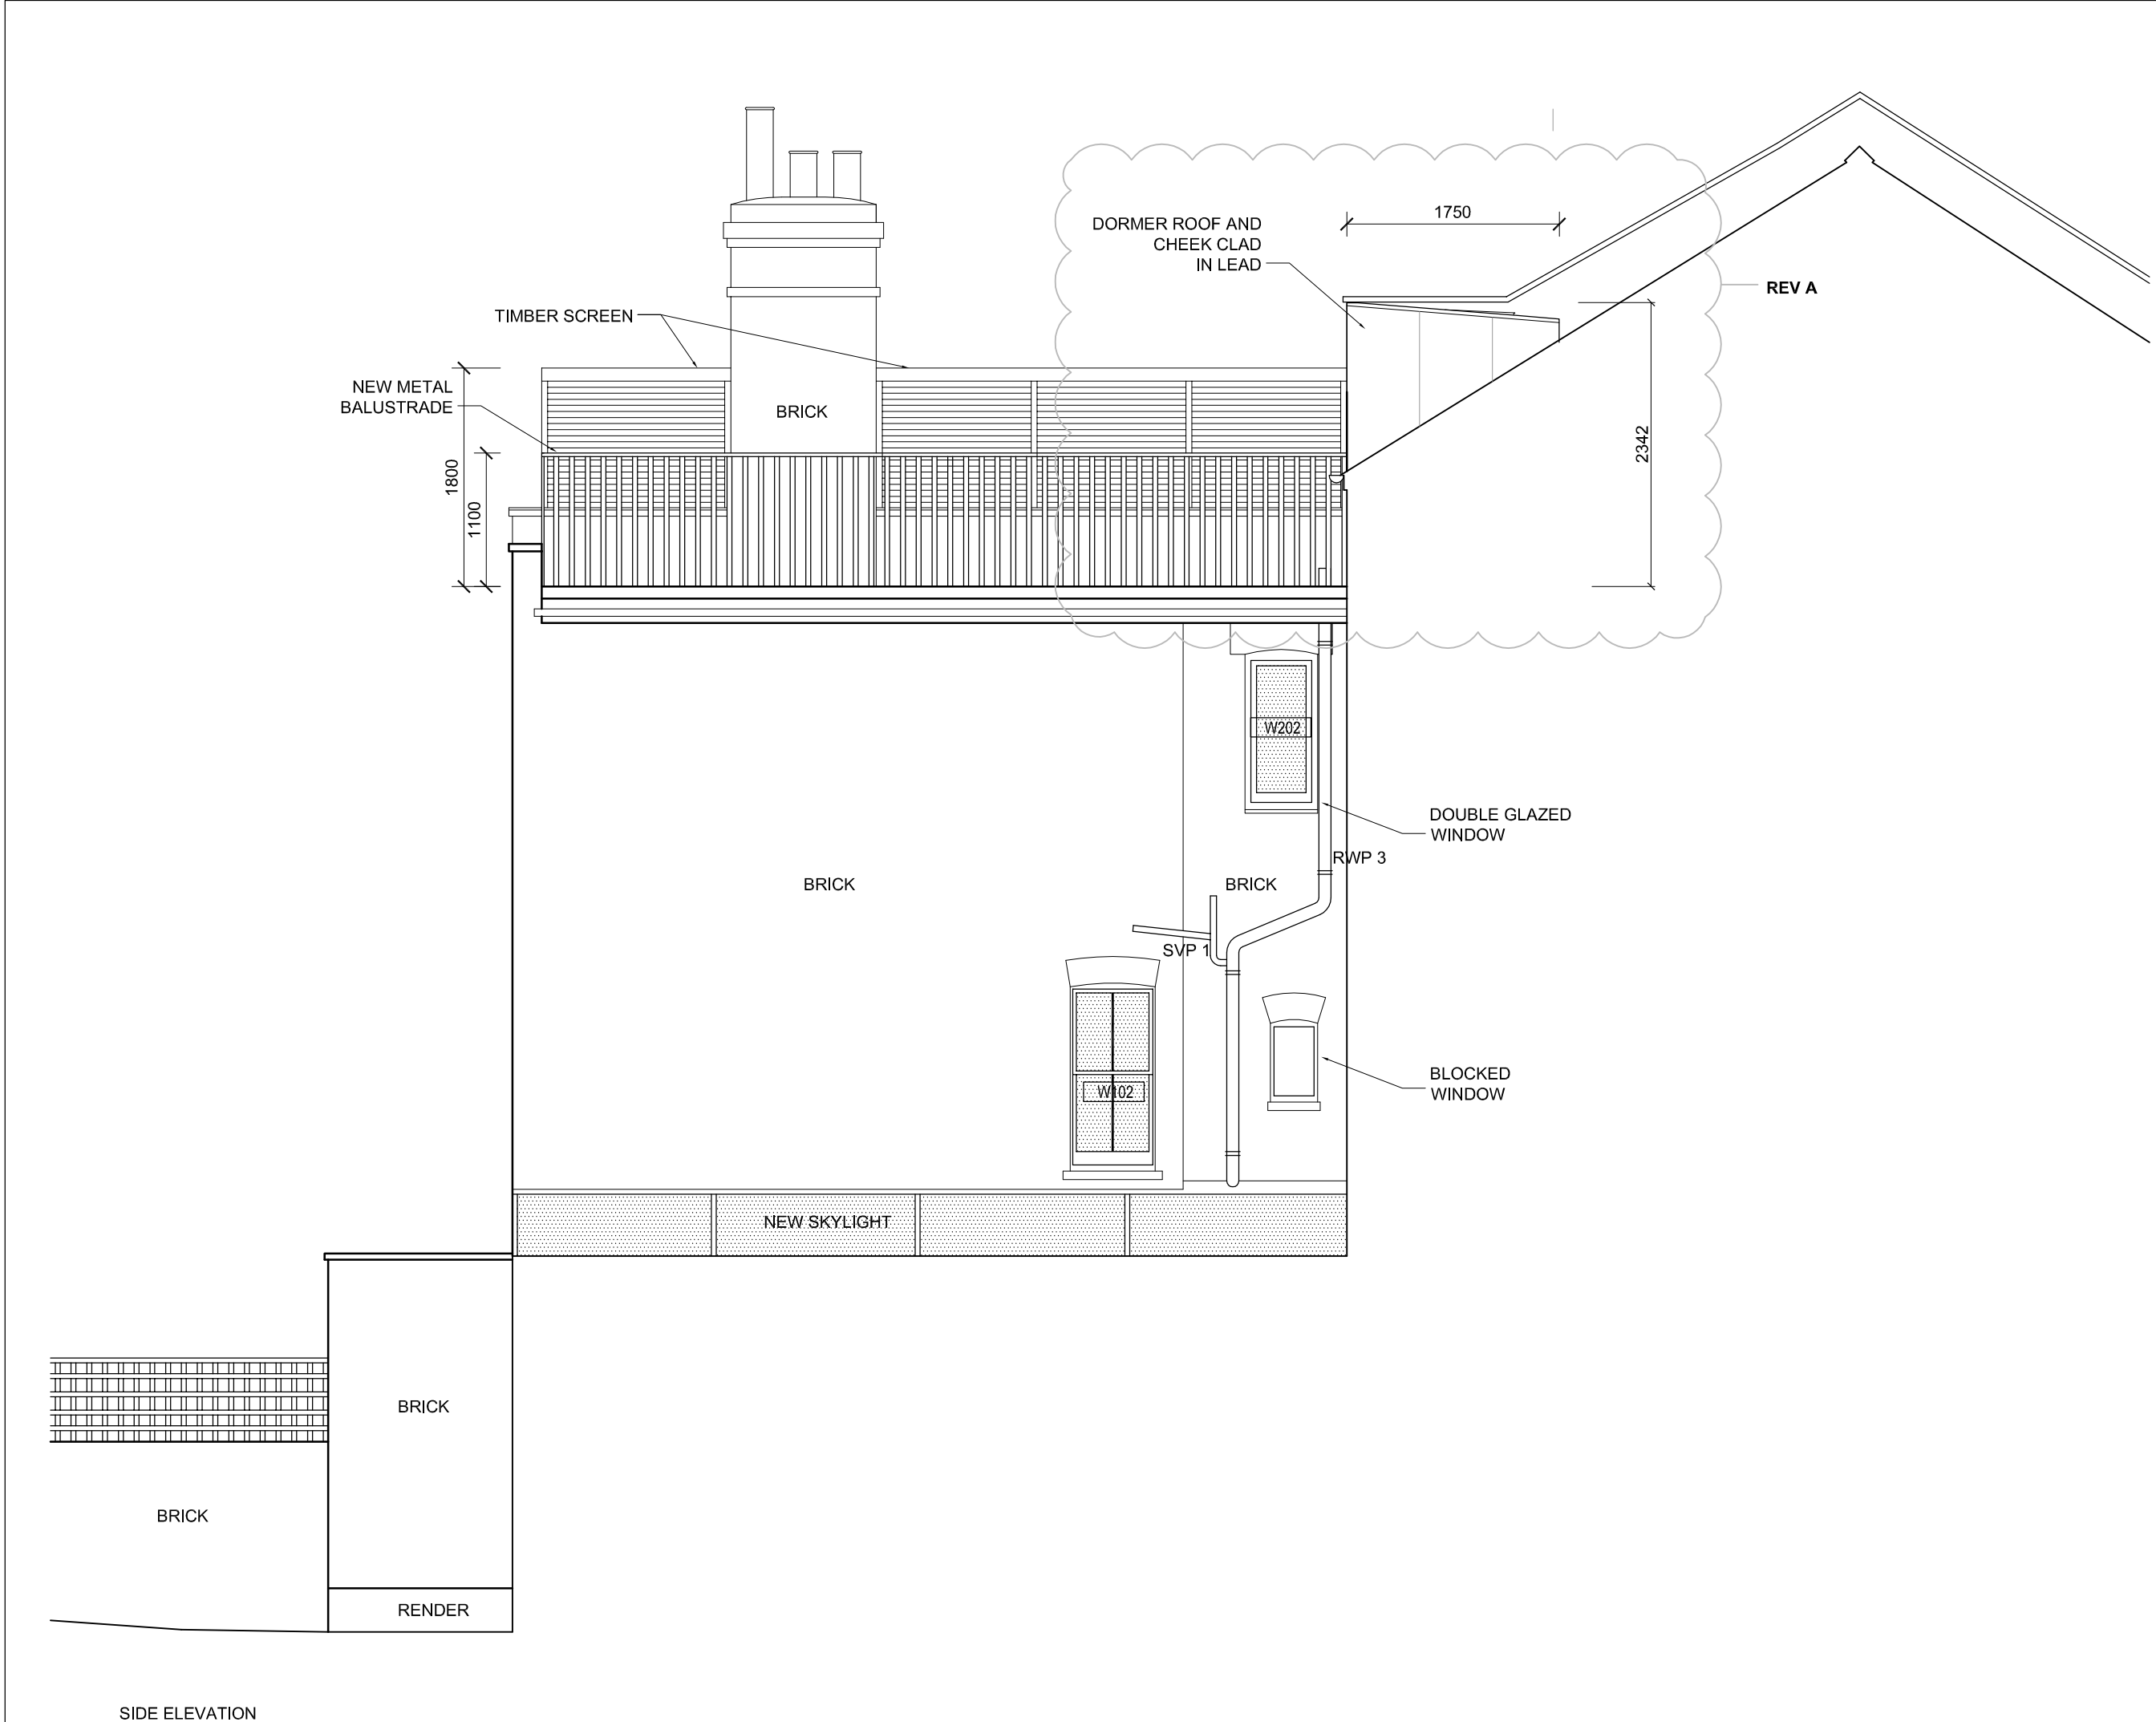

PLANNING ISSUE

REVISIONS

17.06.14 REV A
- DORMER ALTERED
FOLLOWING CONSULTATION
WITH PLANNING OFFICER

NOTES

19 MACKESON ROAD
LONDON, NW3 2LU

PROPOSED SIDE
ELEVATION

DWG No: 19MR/P202A

SCALE: 1 - 50 @A3


DATE: MARCH 2014

belsize
architects

48 PARKHILL ROAD, LONDON NW3 2YP
TEL 020 7482 4420 - FAX 020 7482 4186
MAIL@BELSIZEARCHITECTS.COM

© COPYRIGHT
NOT TO BE REPRODUCED OR USED
WITHOUT PERMISSION

SIDE ELEVATION

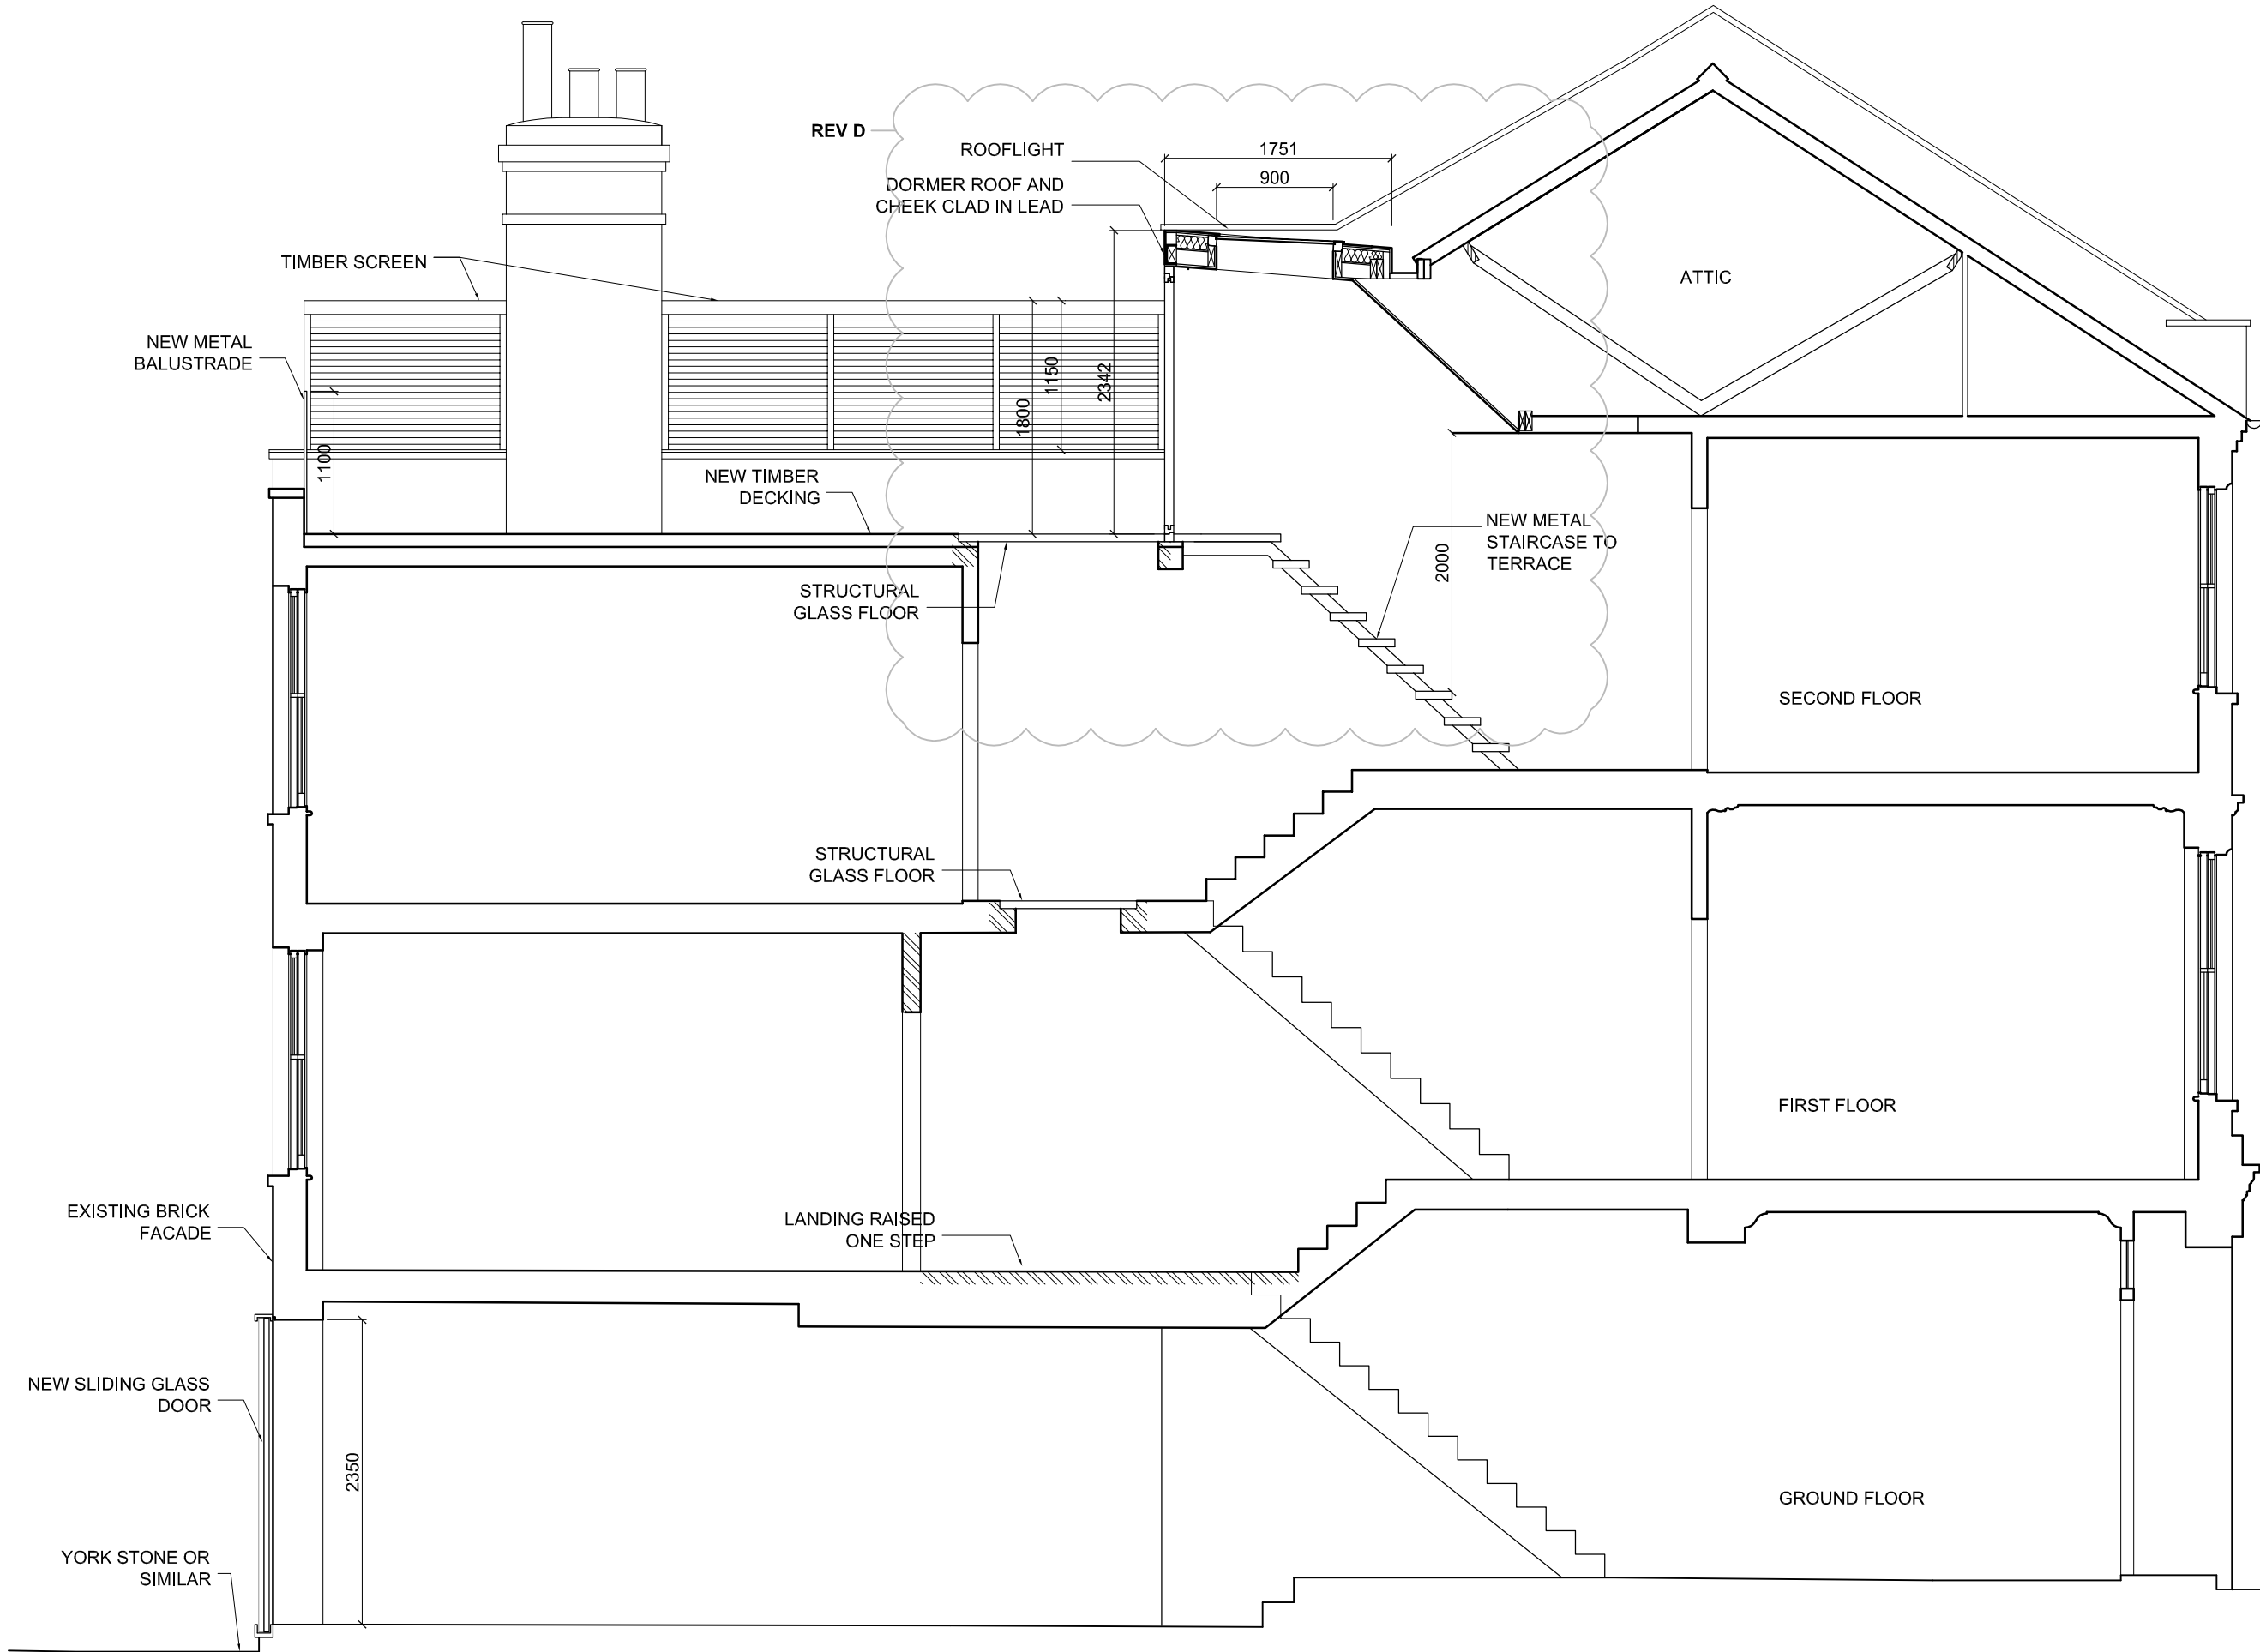

SECTION AA

PLANNING ISSUE

REVISIONS

03.01.14_REV A
- SKYLIGHTS ADDED.

21.01.14_REV B
- STAIRCASE GROUND TO FIRST FLOOR AND FIRST TO SECOND ALTERED.

14.04.14_REV C
- FALSE CEILING AT KITCHEN MOVED.

17.06.14_REV D
- DORMER ALTERED FOLLOWING CONSULTATION WITH PLANNING OFFICER.

NOTES

19 MACKESON ROAD
LONDON, NW3 2LU

PROPOSED SECTION AA

DWG No: 19MR/P301D

SCALE: 1 - 50 @A3

DATE: DEC 2013

belsize
architects

48 PARKHILL ROAD, LONDON NW3 2YP
TEL 020 7482 4420 - FAX 020 7482 4186
MAIL@BELSIZEARCHITECTS.COM

© COPYRIGHT
NOT TO BE REPRODUCED OR USED
WITHOUT PERMISSION