


NOTES

1. Do not scale off these drawings. Dimensions govern.
2. All dimensions are given in millimetres (mm) unless noted otherwise.
3. All dimensions shall be verified on site before proceeding with the work.
sporadicSPACE shall be notified immediately in writing of any discrepancies.
4. All dimensions relevant to the setting out of site work shall be verified by the contractor before construction and fabrication commences.
5. Workmanship and materials to be accordance with the relevant current British Standard Codes of Practice and the Local Authorities requirements.
6. During construction the contractor shall be responsible for maintaining the structure and all building elements in a safe and stable condition.
7. This drawing must be read in conjunction with all other contract documentation and other consultants's documentation.
8. If in doubt, ask!

| | | | |
|------|------------|------------------|------|
| P-00 | 28-05-2014 | For Planning | AVK |
| Rev. | Date | Reason for Issue | ch'd |

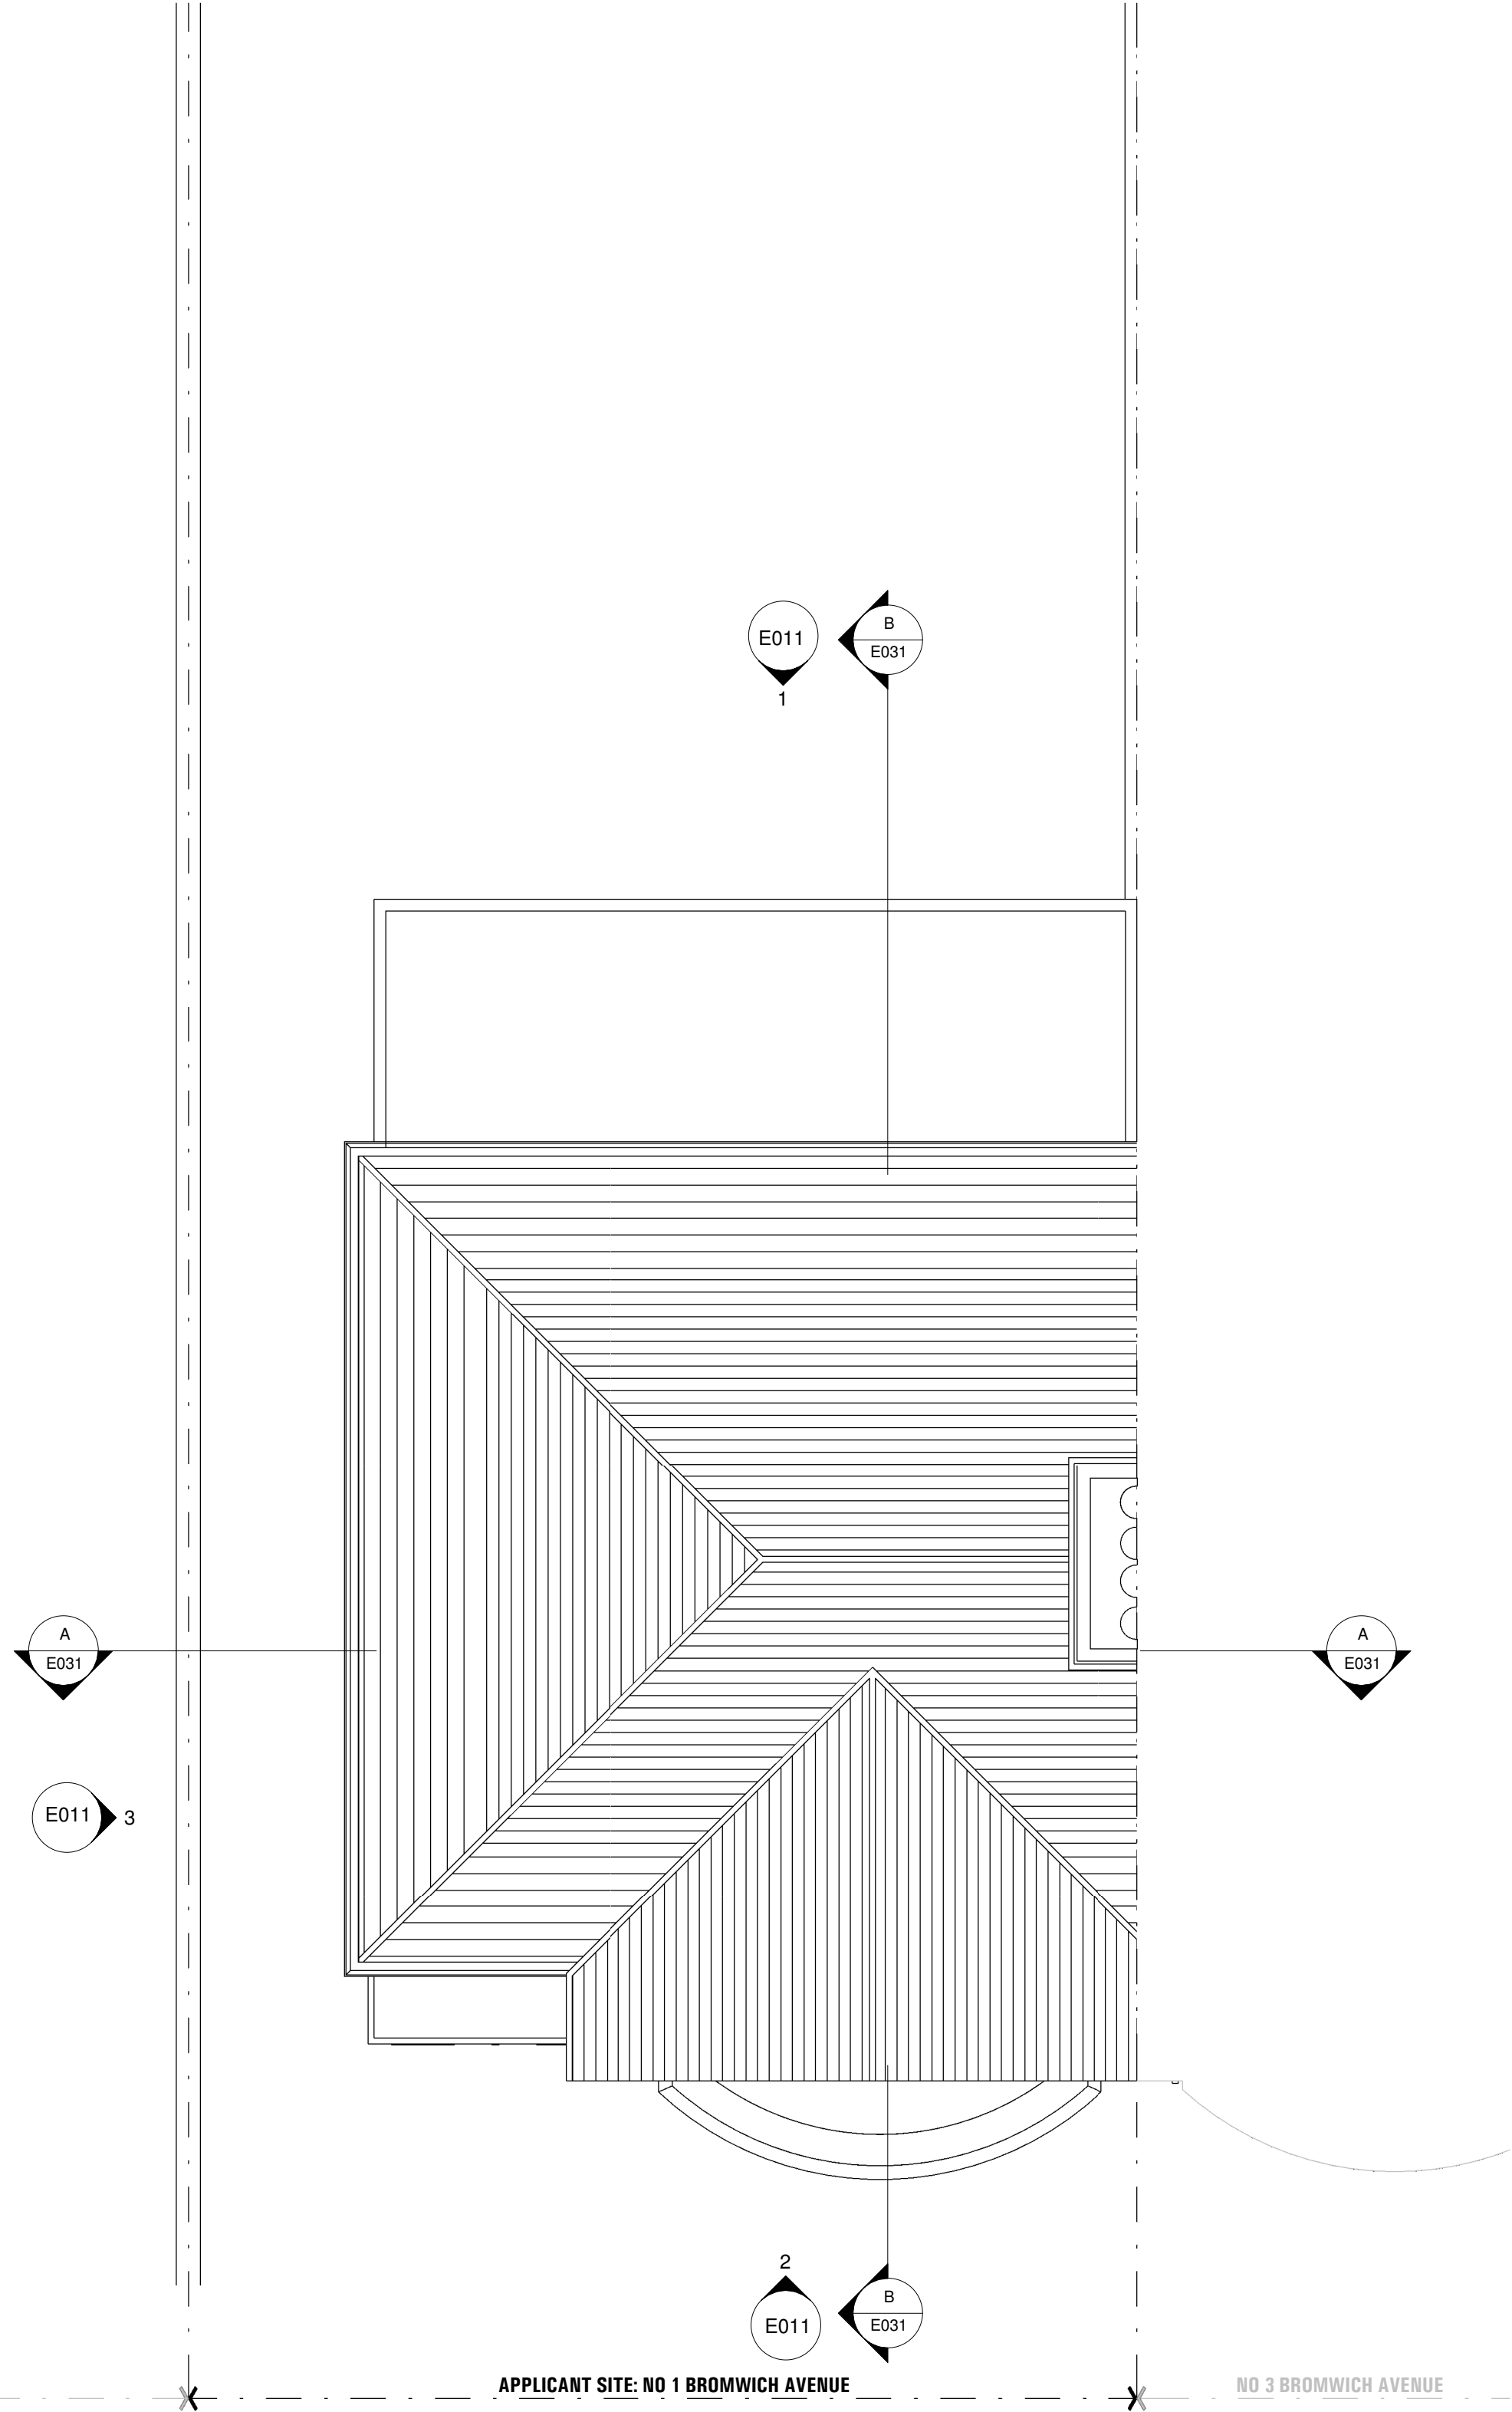

02. EXISTING ROOF PLAN

sporadicSPACE

architecture - interiors - product design

tel: 0207 251 8577 | 70 Cowcross Street
Farringdon
London
EC1M 6EJ

www.sporadicspace.com
info@sporadicspace.com

Project
HOUSE HOLCOMBE
1 Bromwich Avenue
London
N6 6QH

Title
**EXISTING:
ROOF PLAN**

| | | |
|----------------------------|------------------|--------------|
| Job No. SP-A1023 | Date DEC 2013 | Drawn K.P |
|----------------------------|------------------|--------------|

| | | |
|--------------------------------|---------------------|------------------|
| Scale 1:50 @A1 1:100 @A3 | Drawing No. E002 | Revision P-00 |
|--------------------------------|---------------------|------------------|