


GENERAL NOTES:
 DO NOT SCALE FROM THIS DRAWING
 ALL DIMENSIONS TO BE CHECKED ON SITE
 ANY OMISSIONS OR DISCREPANCIES TO BE
 REPORTED TO THE ARCHITECT IMMEDIATELY
 IF IN DOUBT ASK

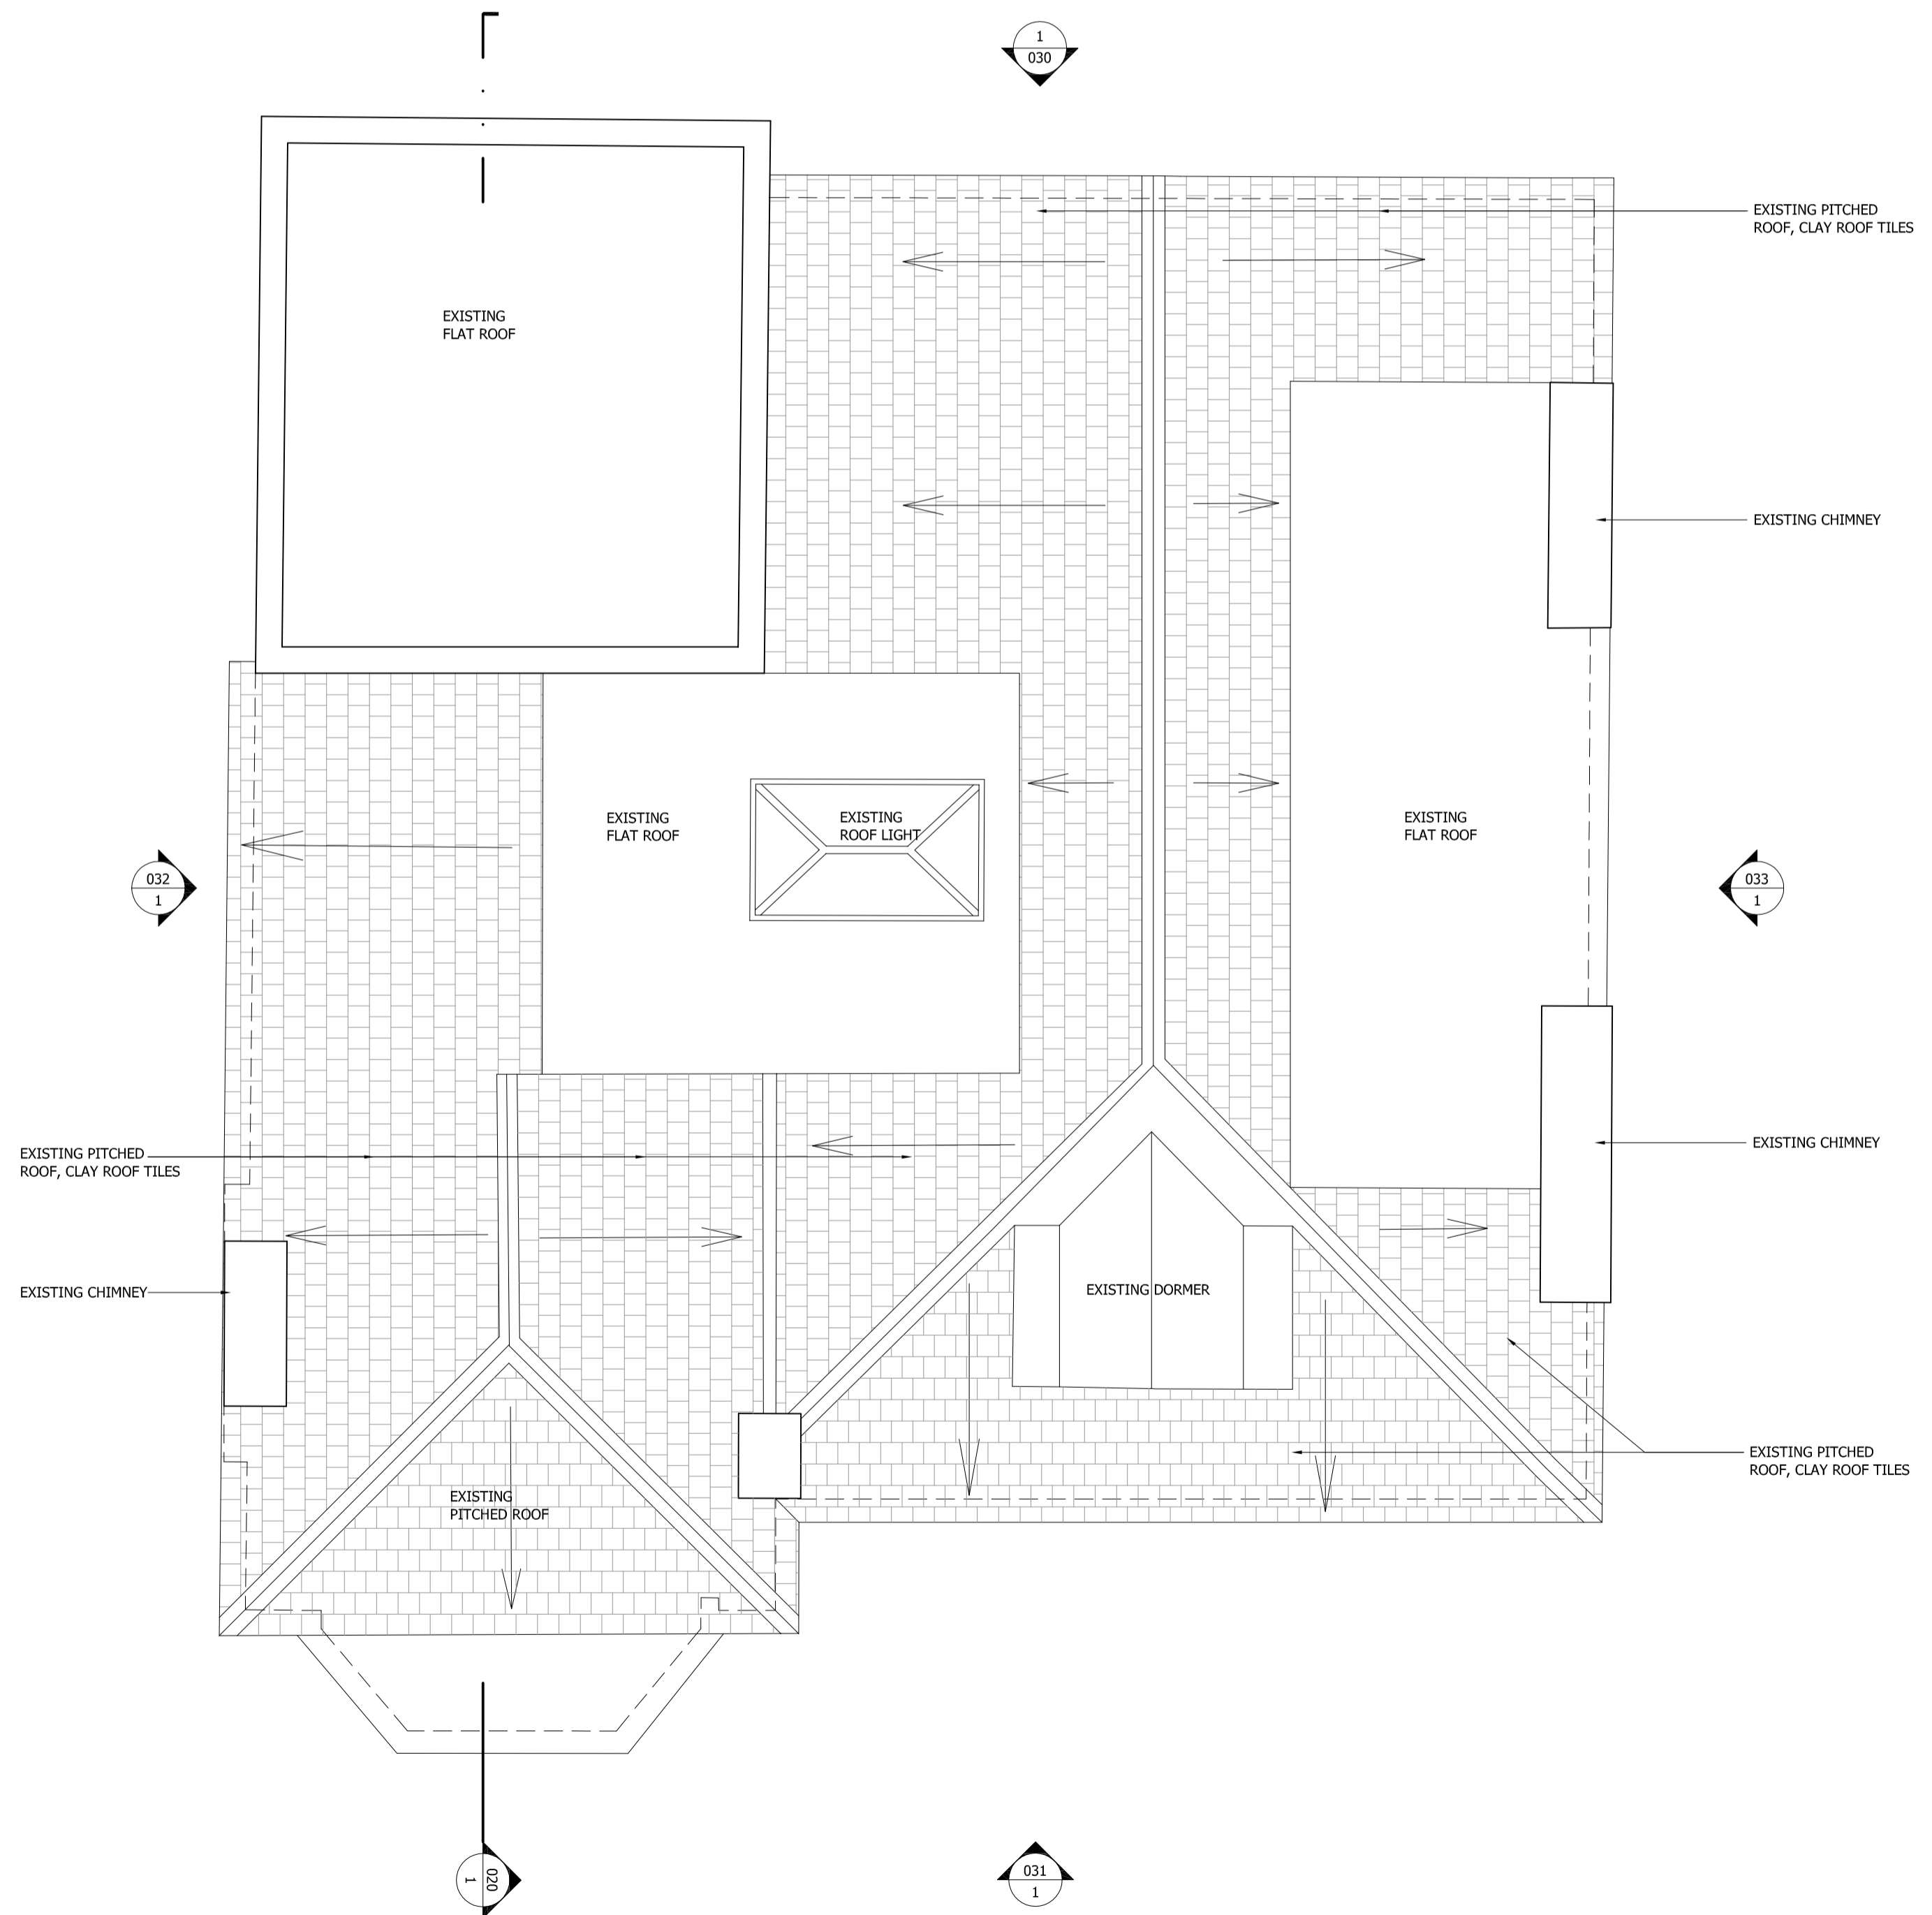

1 EXISTING ROOF PLAN
 1:50



| PLANNING APPLICATION | 19.04.13 | P1 |
|----------------------|----------|------|
| COMMENTS | DATE | REV. |

REVISIONS

Finkernagel Ross Architects

Unicorn House Third Floor
 221-222 Shoreditch High Street
 London E1 6PJ
 Tel: 020 7377 5114
 Fax: 020 7426 0992

PROJECT

9 FITZJOHN'S AVENUE
 LONDON NW3 5JY

DRAWING

EXISTING ROOF PLAN

SCALE 1:50@A1, 1:100@A3 DATE 19.04.13

DRAWING NO 9FIT - 005 REVISION P1