






- NOTES
1. This drawing must not be scaled
  2. The contractor is to check all dimensions on site

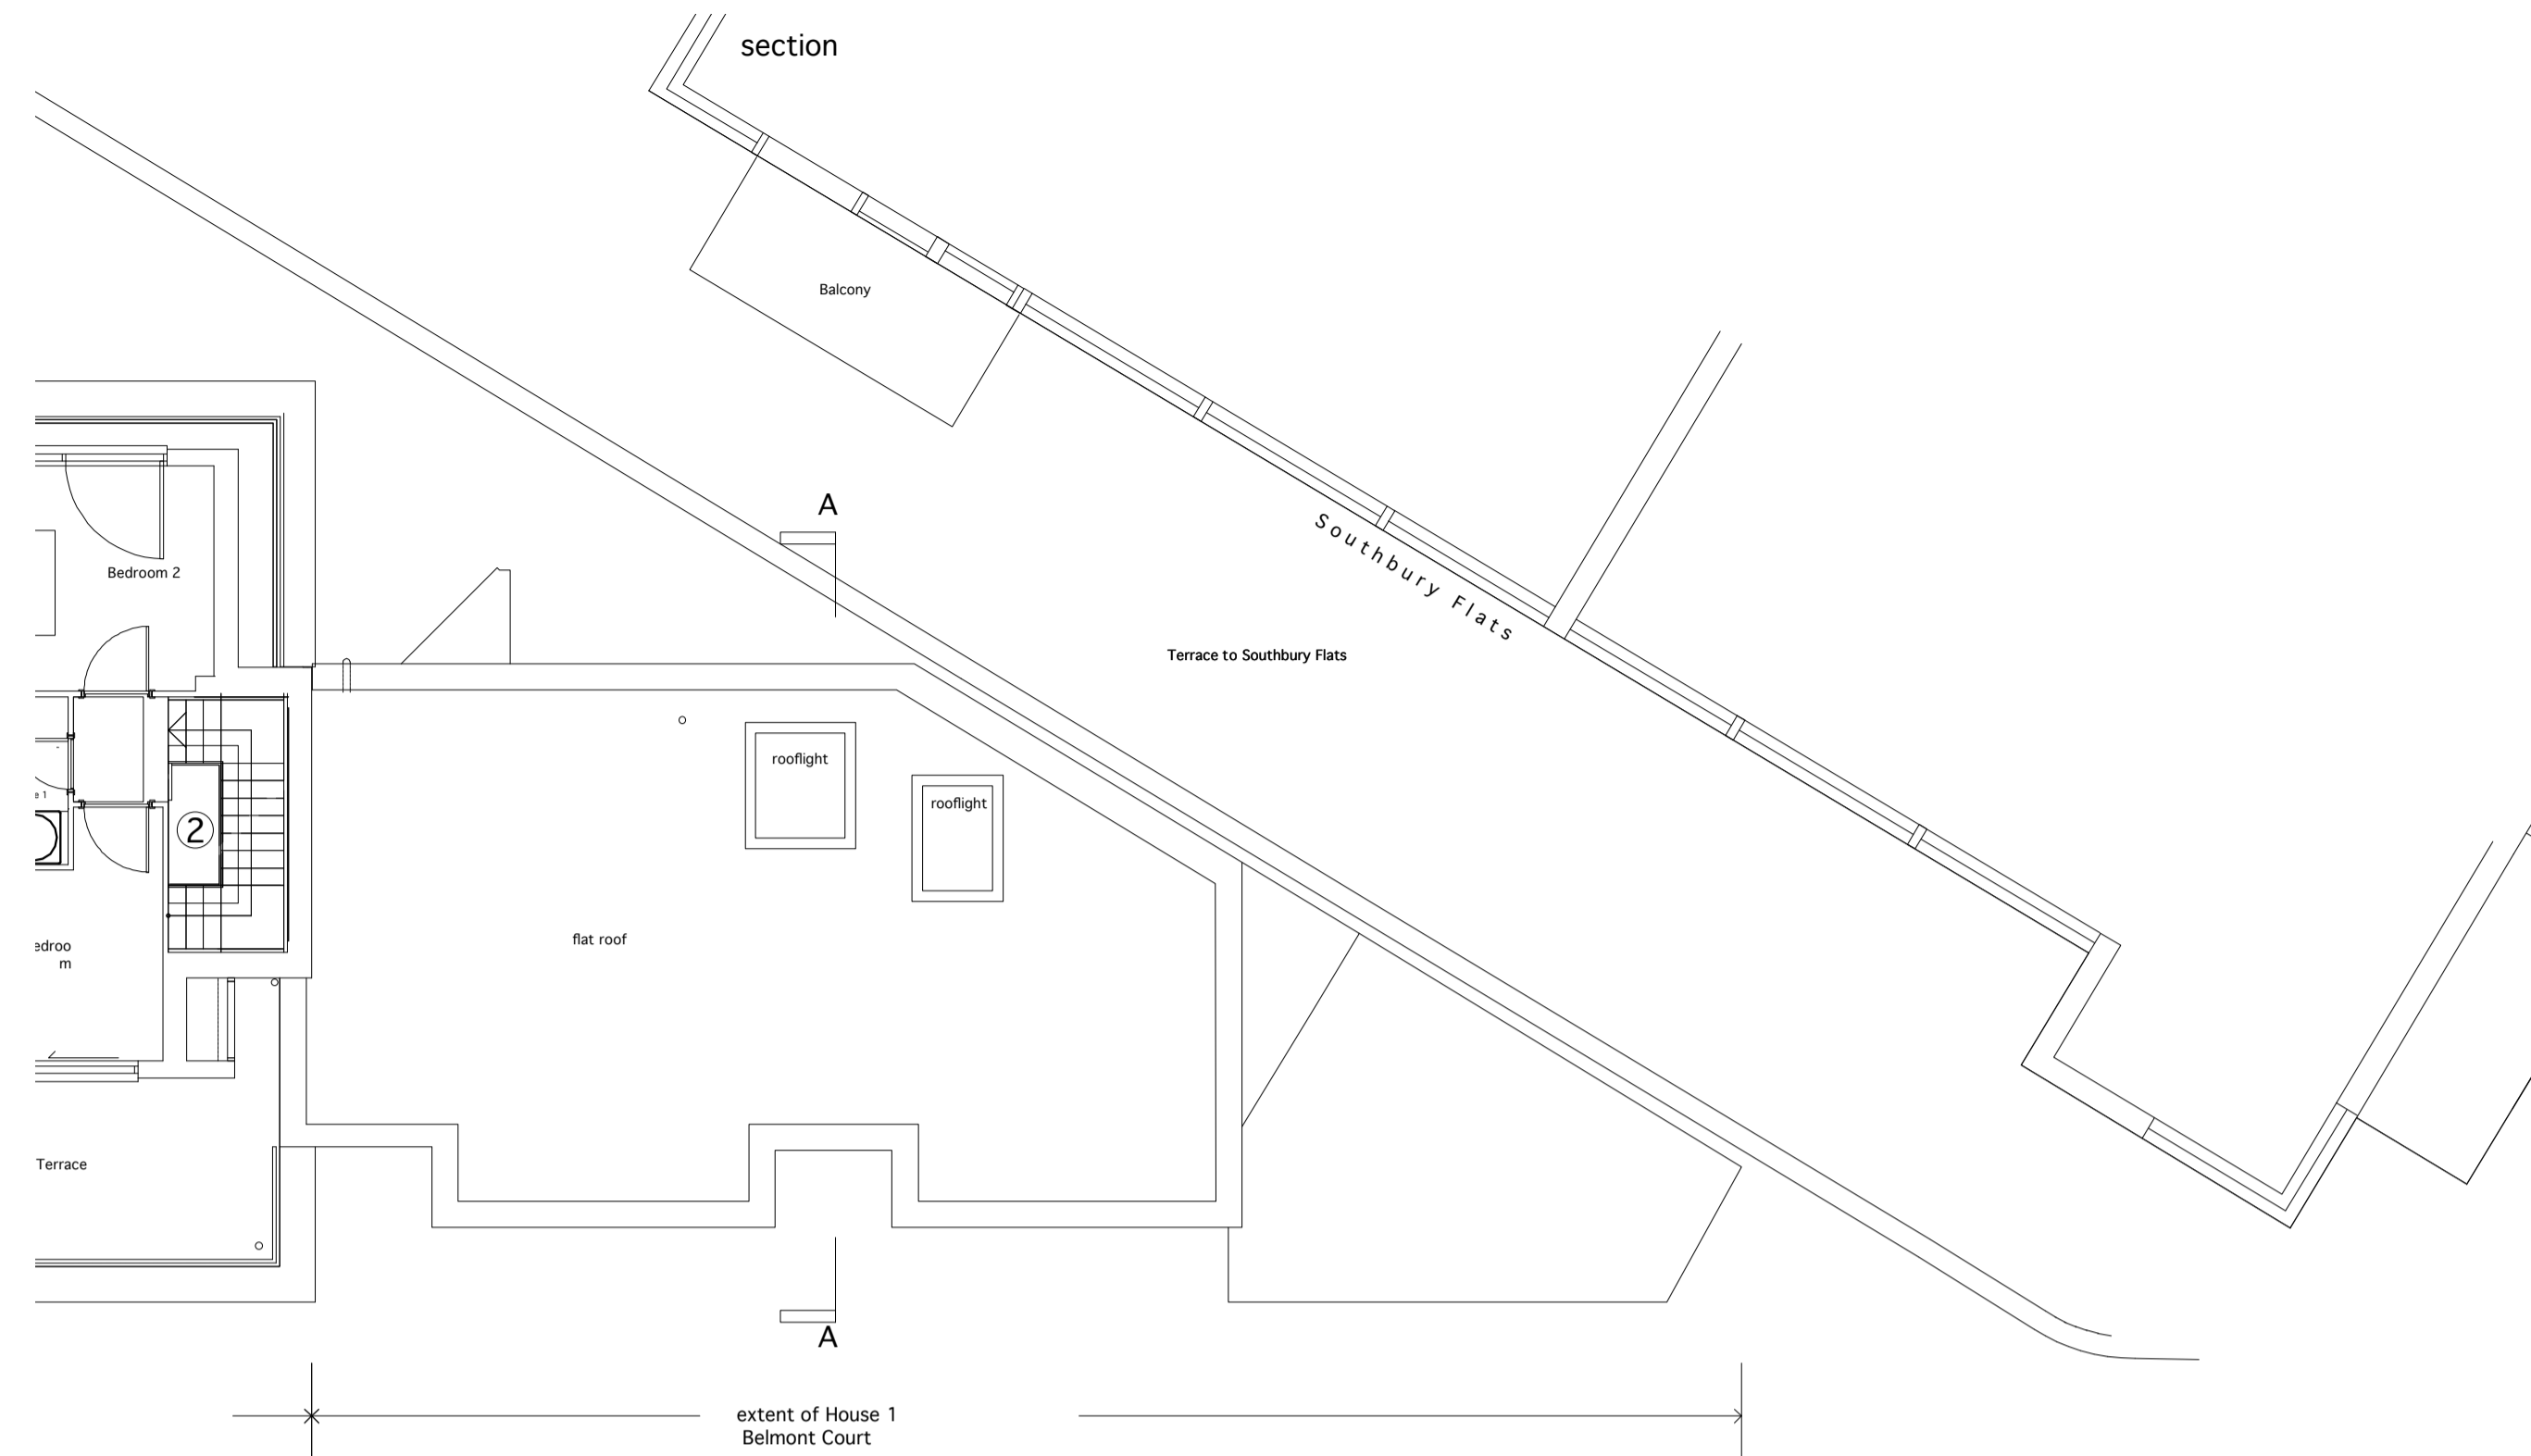

EXISTING ROOF OF SECOND FLOOR  
AND ADJOINING PROPERTY PART THIRD FLOOR

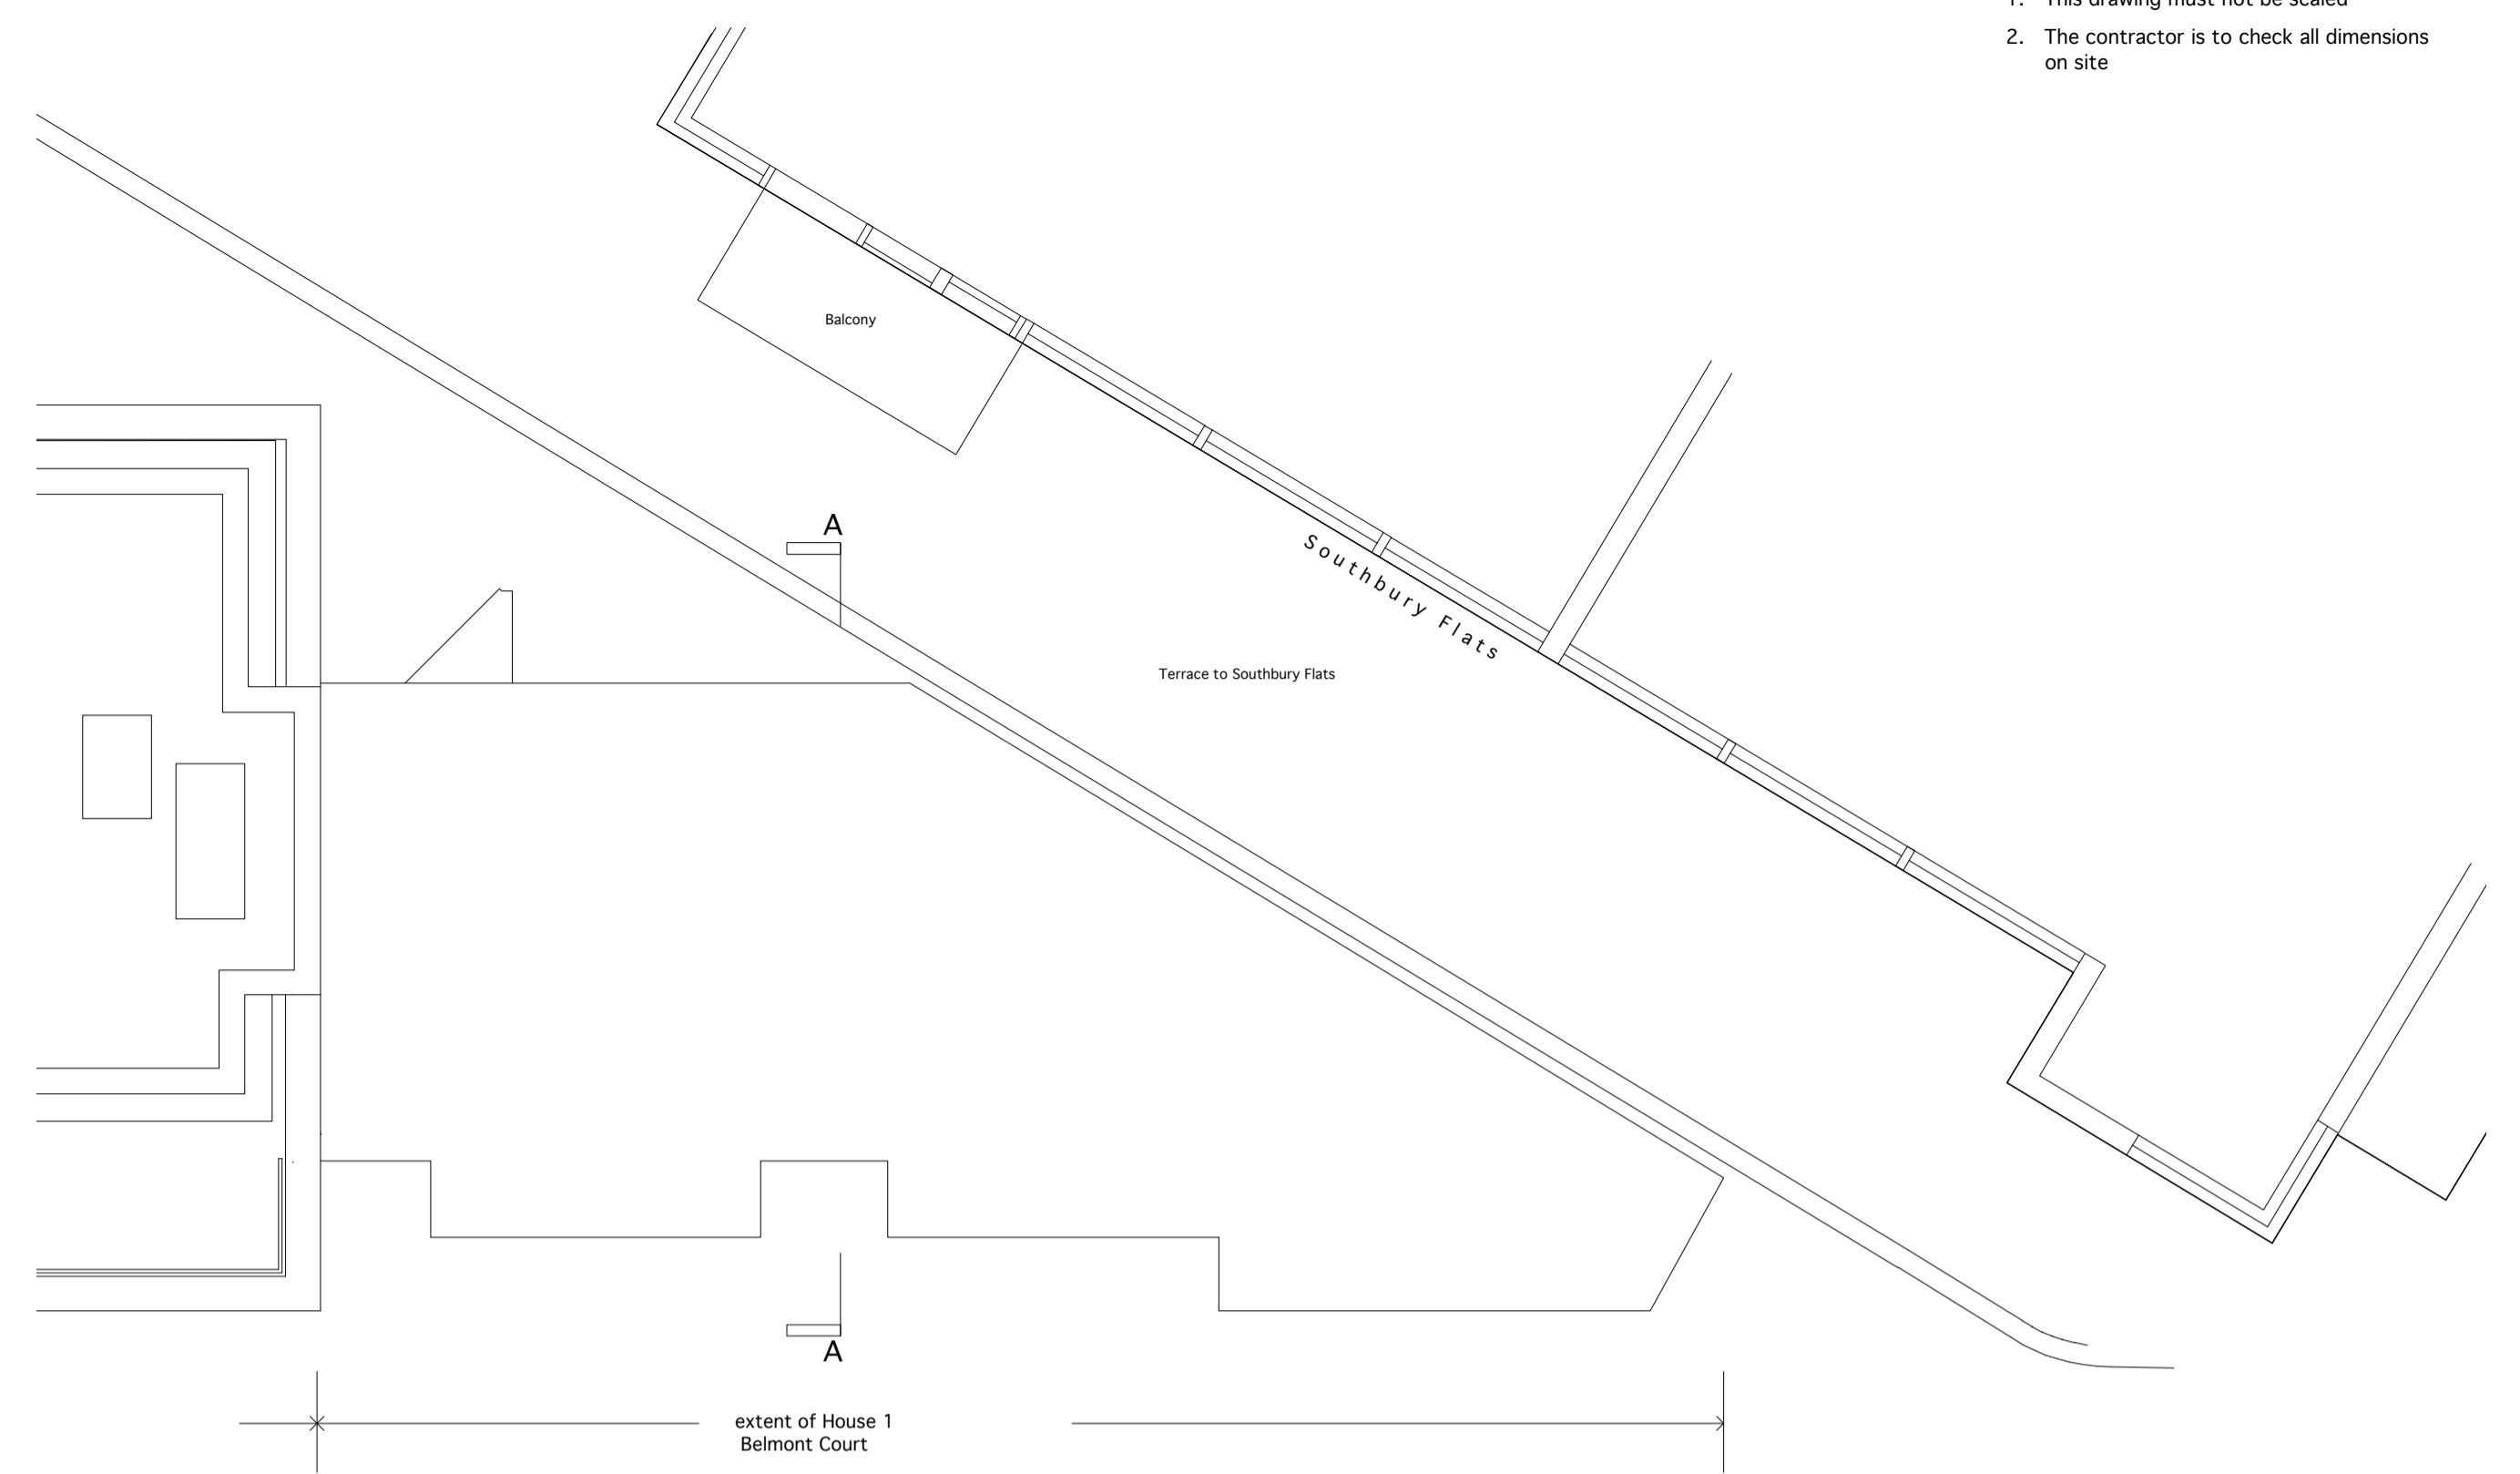

EXISTING ROOF PLAN OF ADJOINING HOUSE

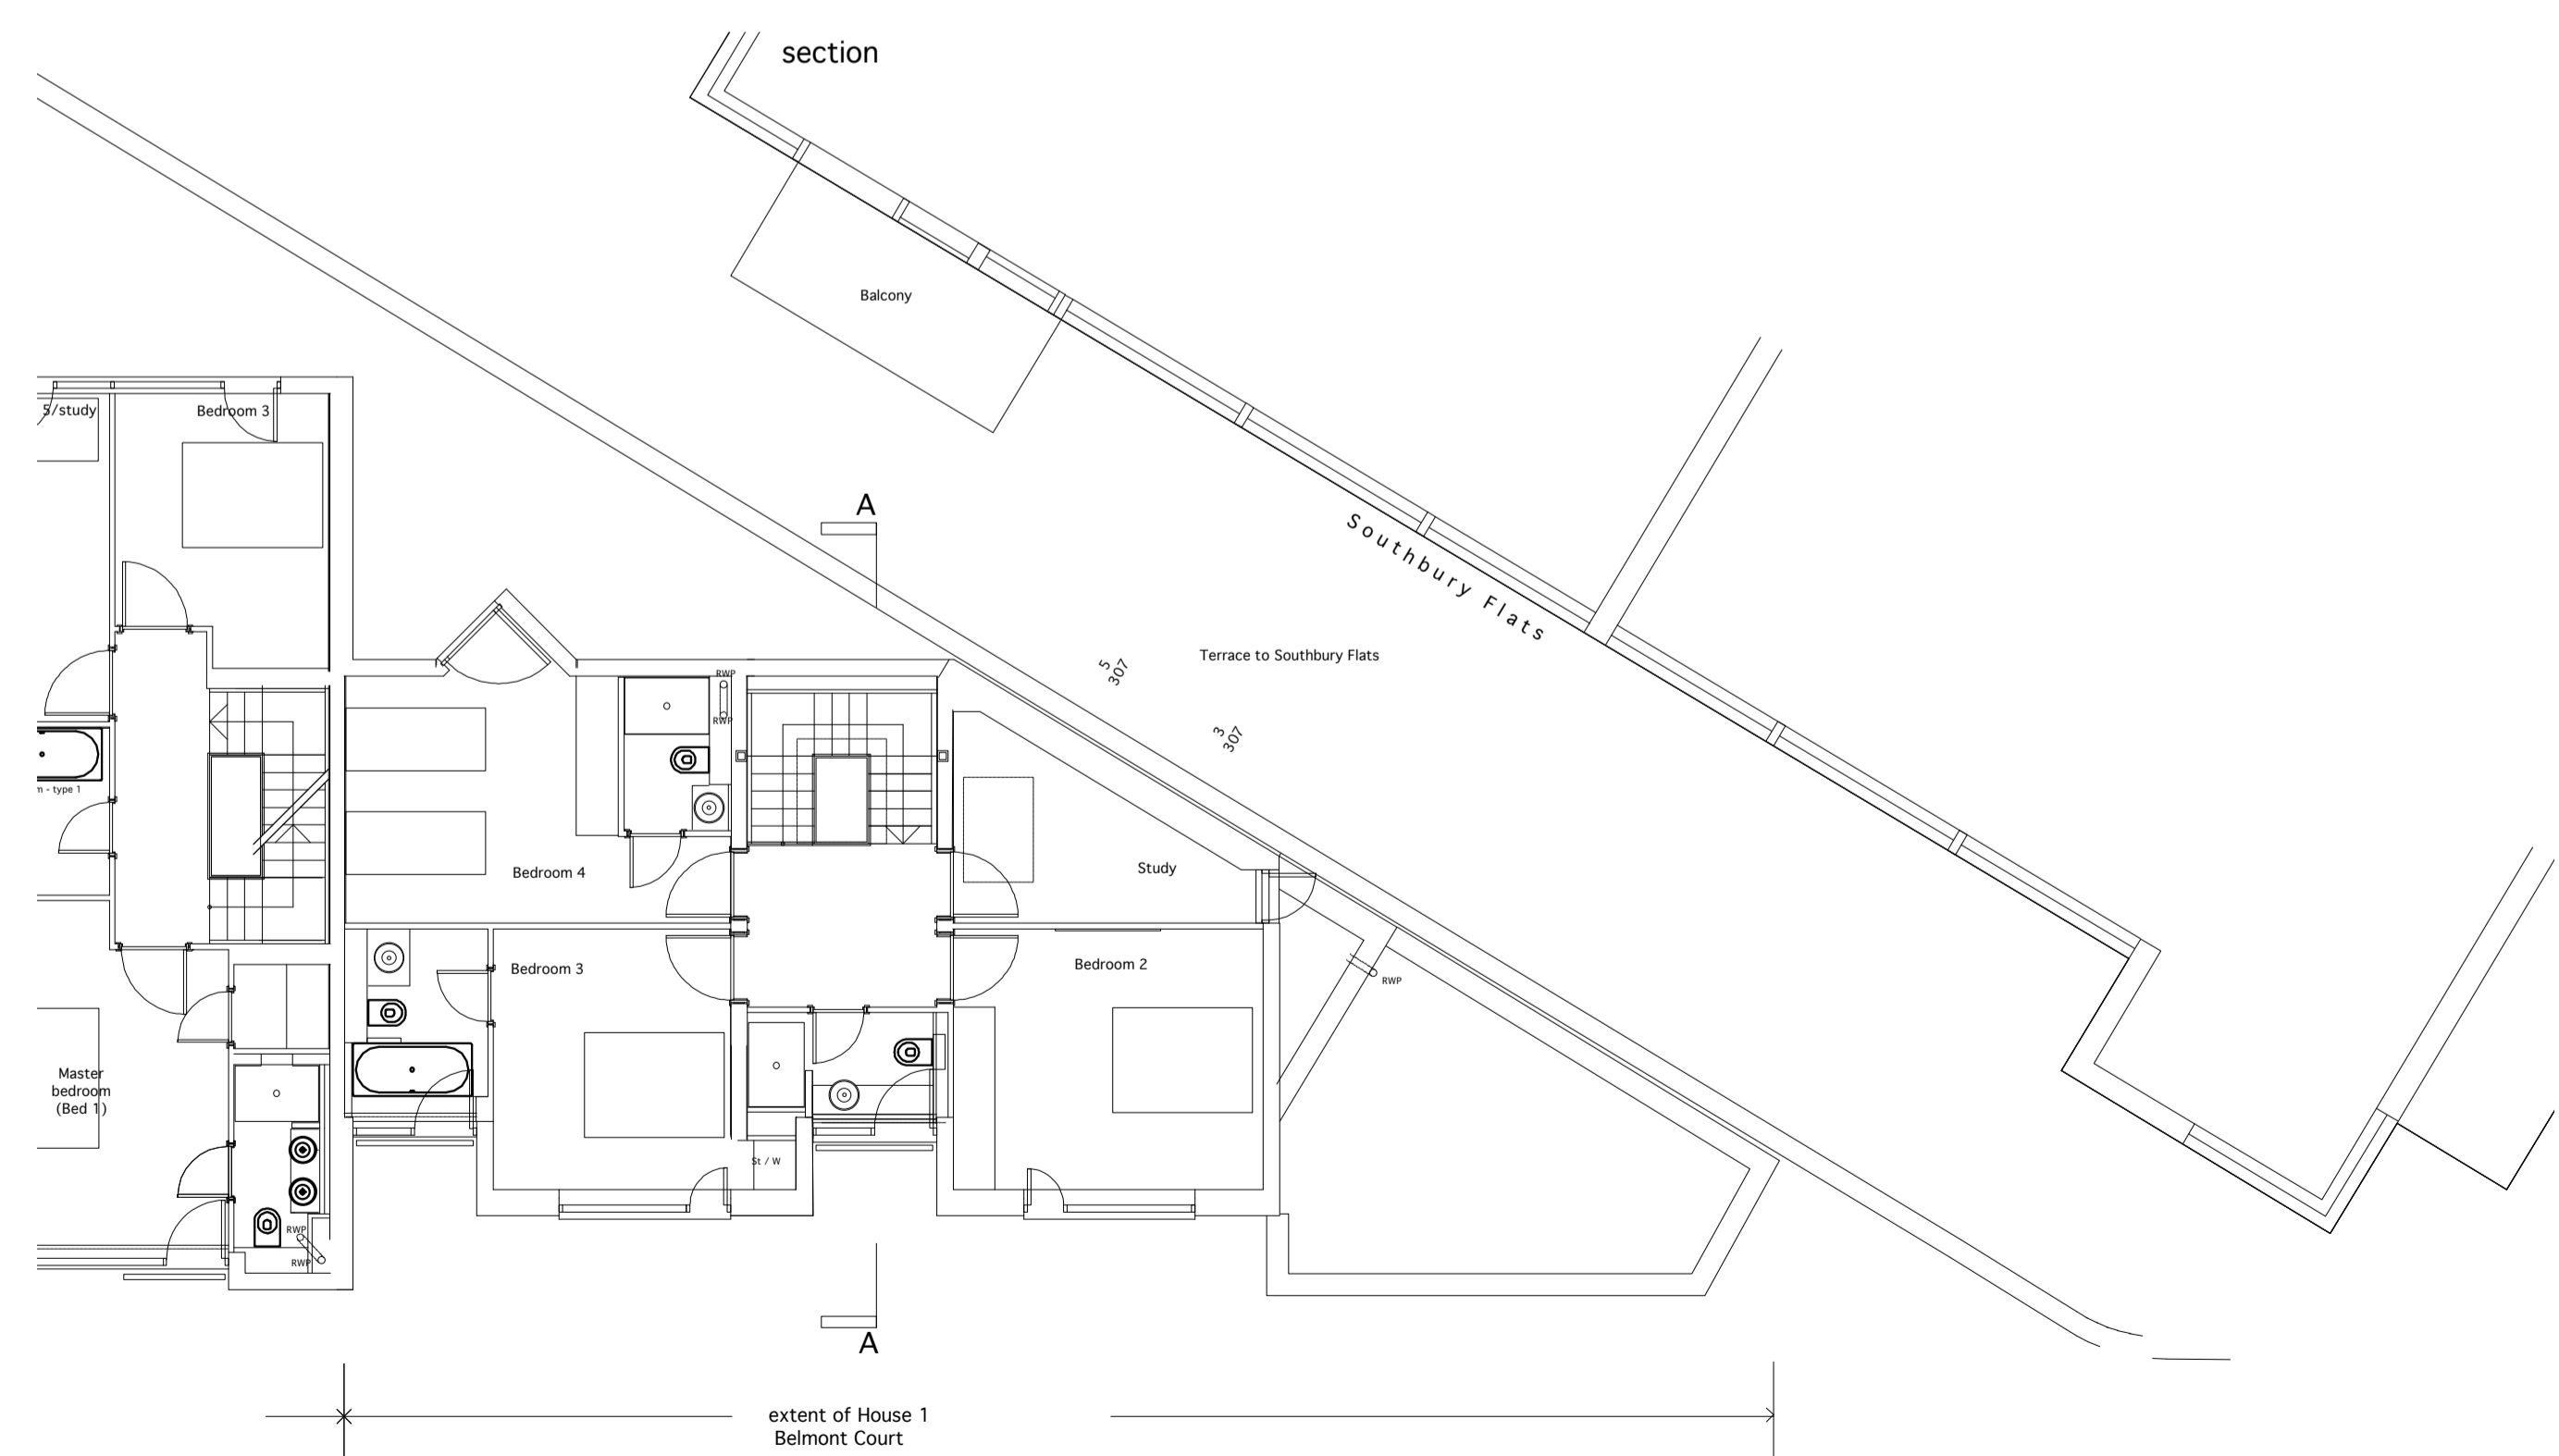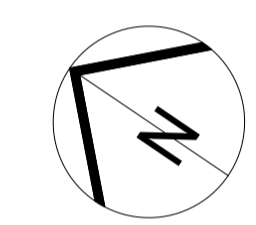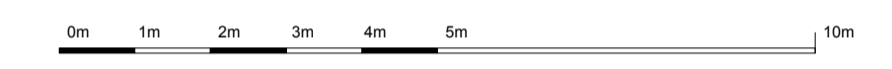

EXISTING SECOND FLOOR  
LOWER FLOOR PLANS NOT SHOWN

no.	revision	date
dwg type GENERAL ARRANGEMENT		
dwg status PLANNING		
<b>Sacks Maguire Architects</b> 155a Regents Park Road London NW1 8BB Telephone 020 7431 0665 Fax 020 7431 4398		
Project		
1 BELMONT COURT 150 LOUDON ROAD NW8 0AN		
Title		
EXISTING PLANS		
Client		
MR & MRS GEE		
scale 1 : 50 @ A1	drawn HJL	date July '11
job number	drawing number	revision
531	P001	-