
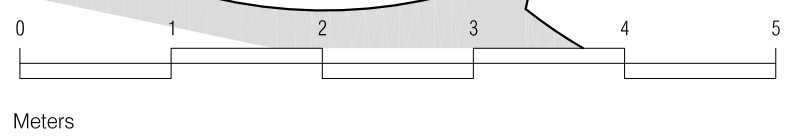


01 EXISTING LOWER GROUND FLOOR PLAN
scale 1:50

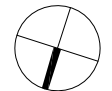

PLANNING


project
85 JAMESTOWN ROAD
NW1 7DB

drawing
EXISTING LOWER GROUND
FLOOR PLAN

number	date
348-101-E	18.06.2014
scale	revision
1:50@A3	-

BRIAN O'REILLY ARCHITECTS

31 Oval Road LONDON NW1 7EA
Tel: +44 (0)20 7267 1184
www.brianoreillyarchitects.com
mail@brianoreillyarchitects.com

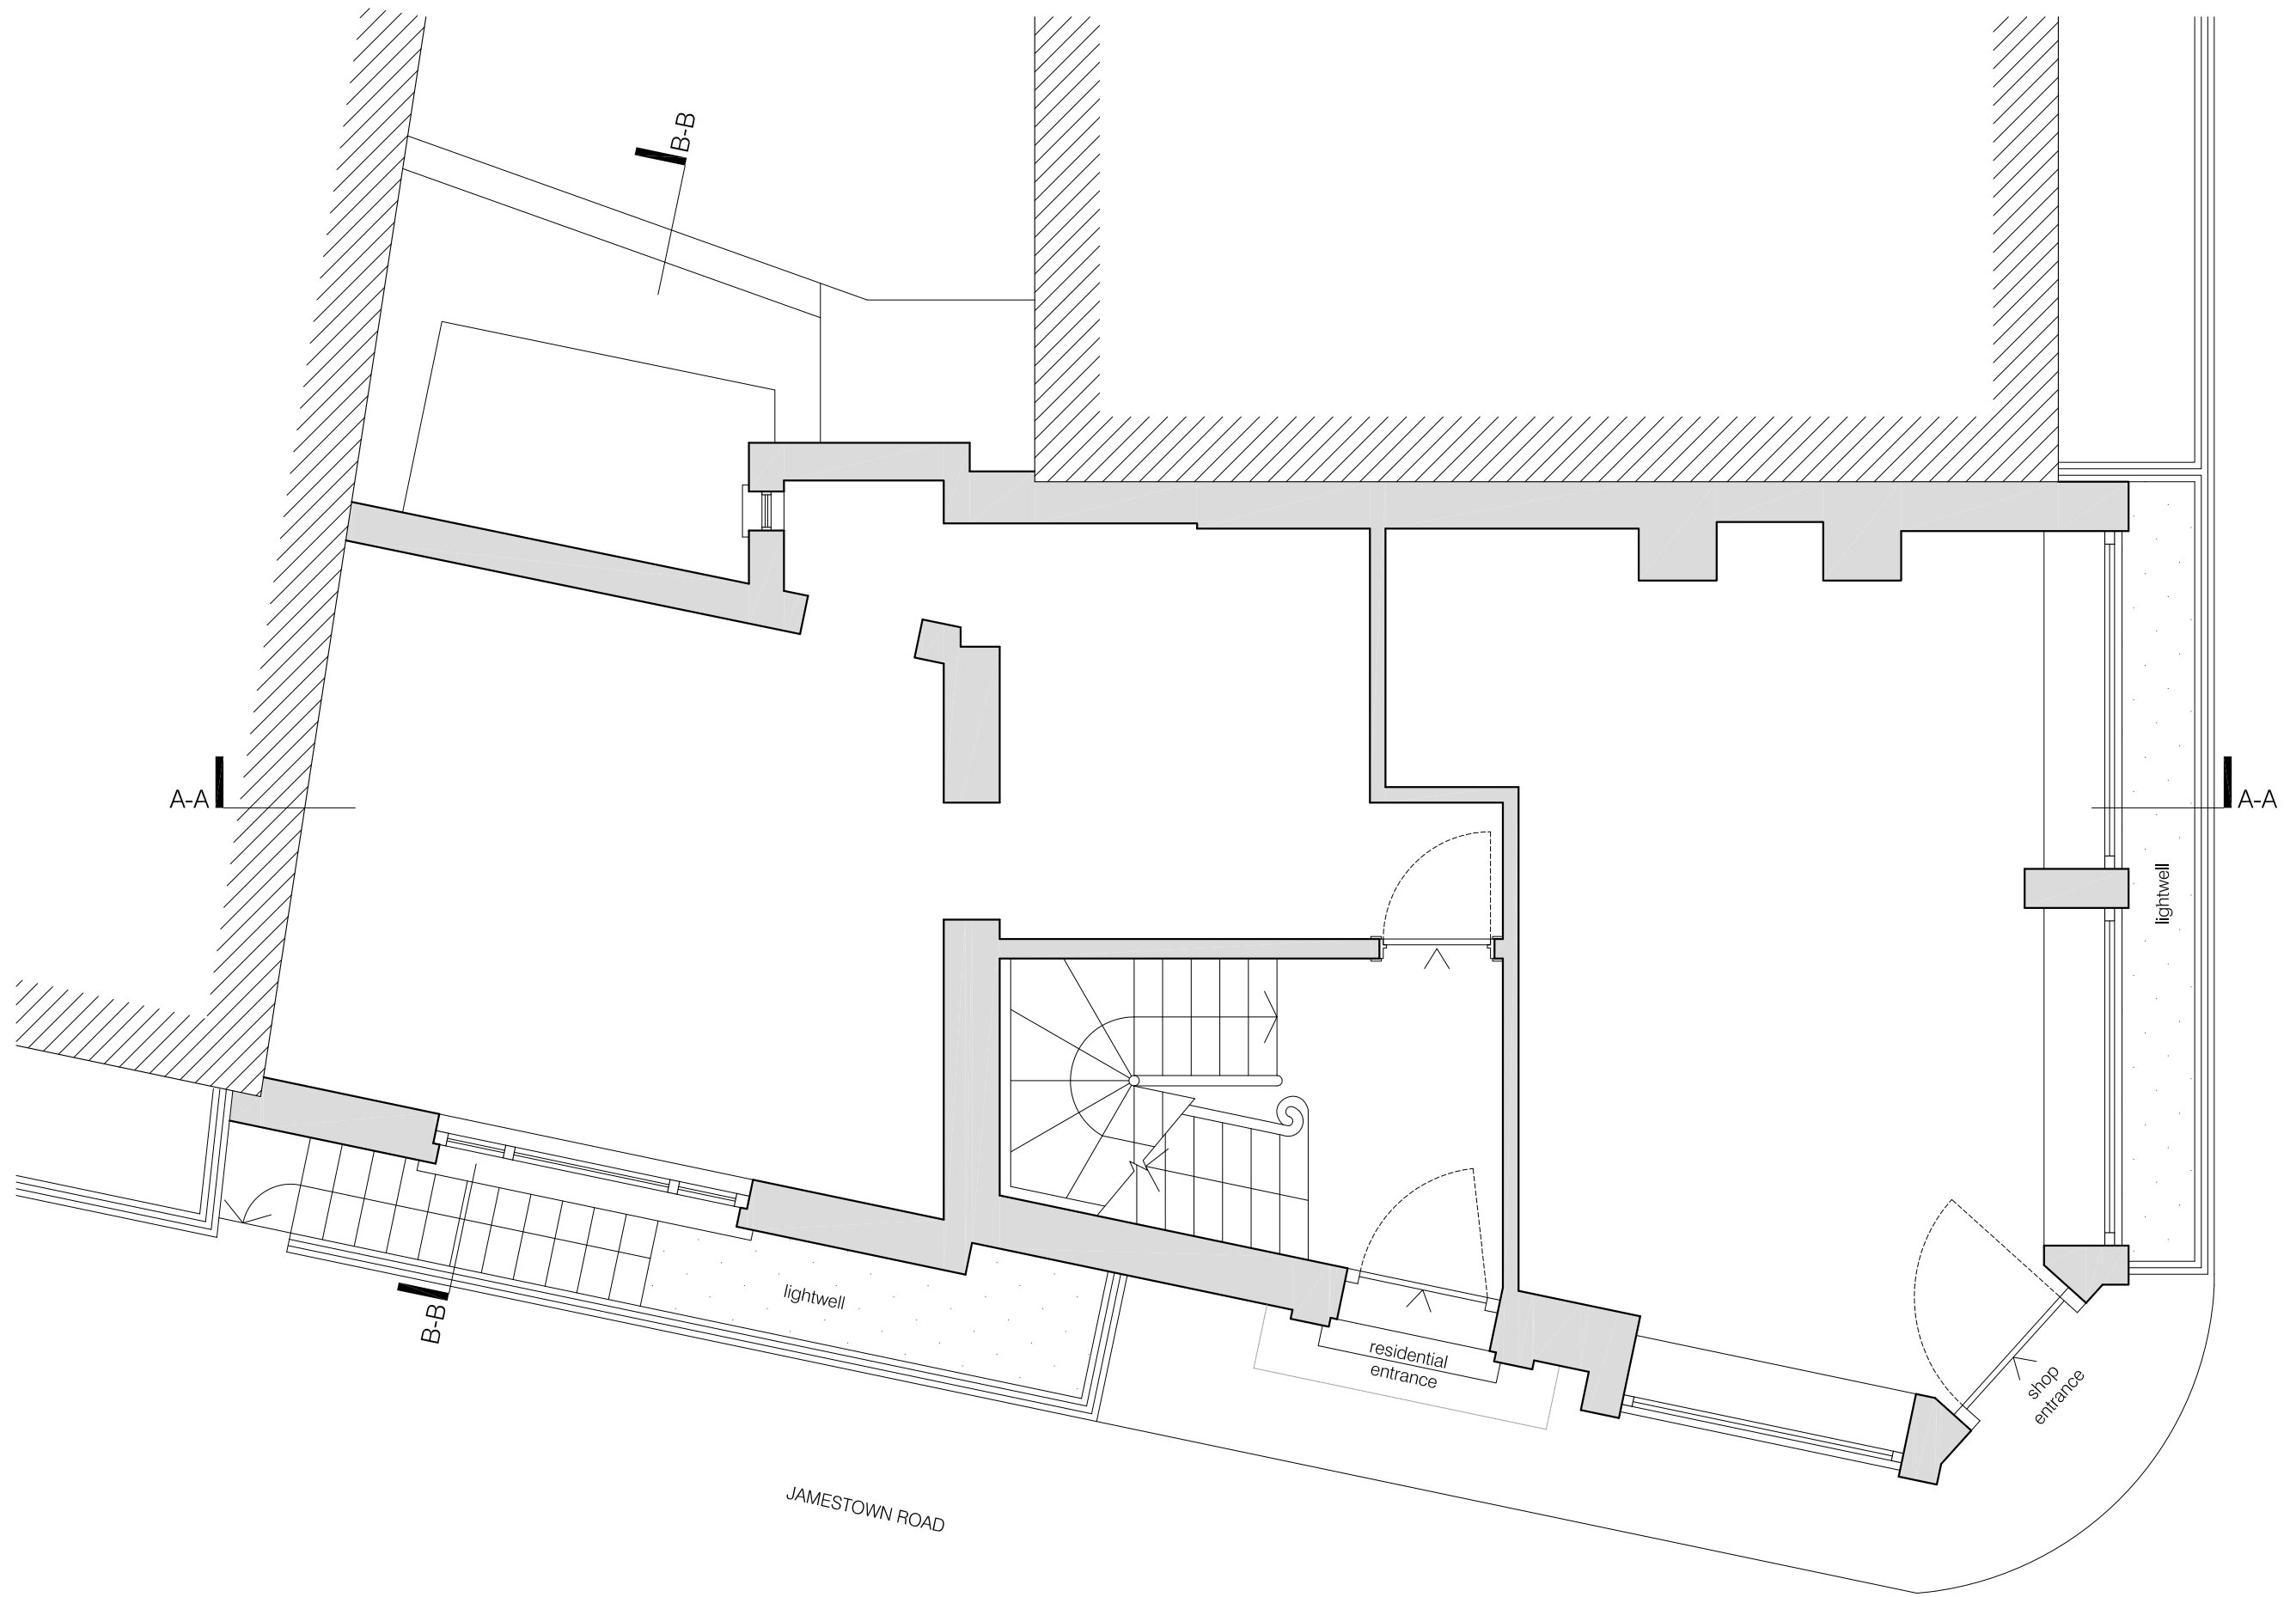

01 EXISTING GROUND FLOOR PLAN
scale 1:50



Meters

PLANNING


project
85 JAMESTOWN ROAD
NW1 7DB

drawing
EXISTING GROUND FLOOR
PLAN

number	date
348-102-E	18.06.2014
scale	revision
1:50@A3	-

BRIAN O'REILLY ARCHITECTS

31 Oval Road LONDON NW1 7EA
Tel: +44 (0)20 7267 1184
www.brianoreillyarchitects.com
mail@brianoreillyarchitects.com

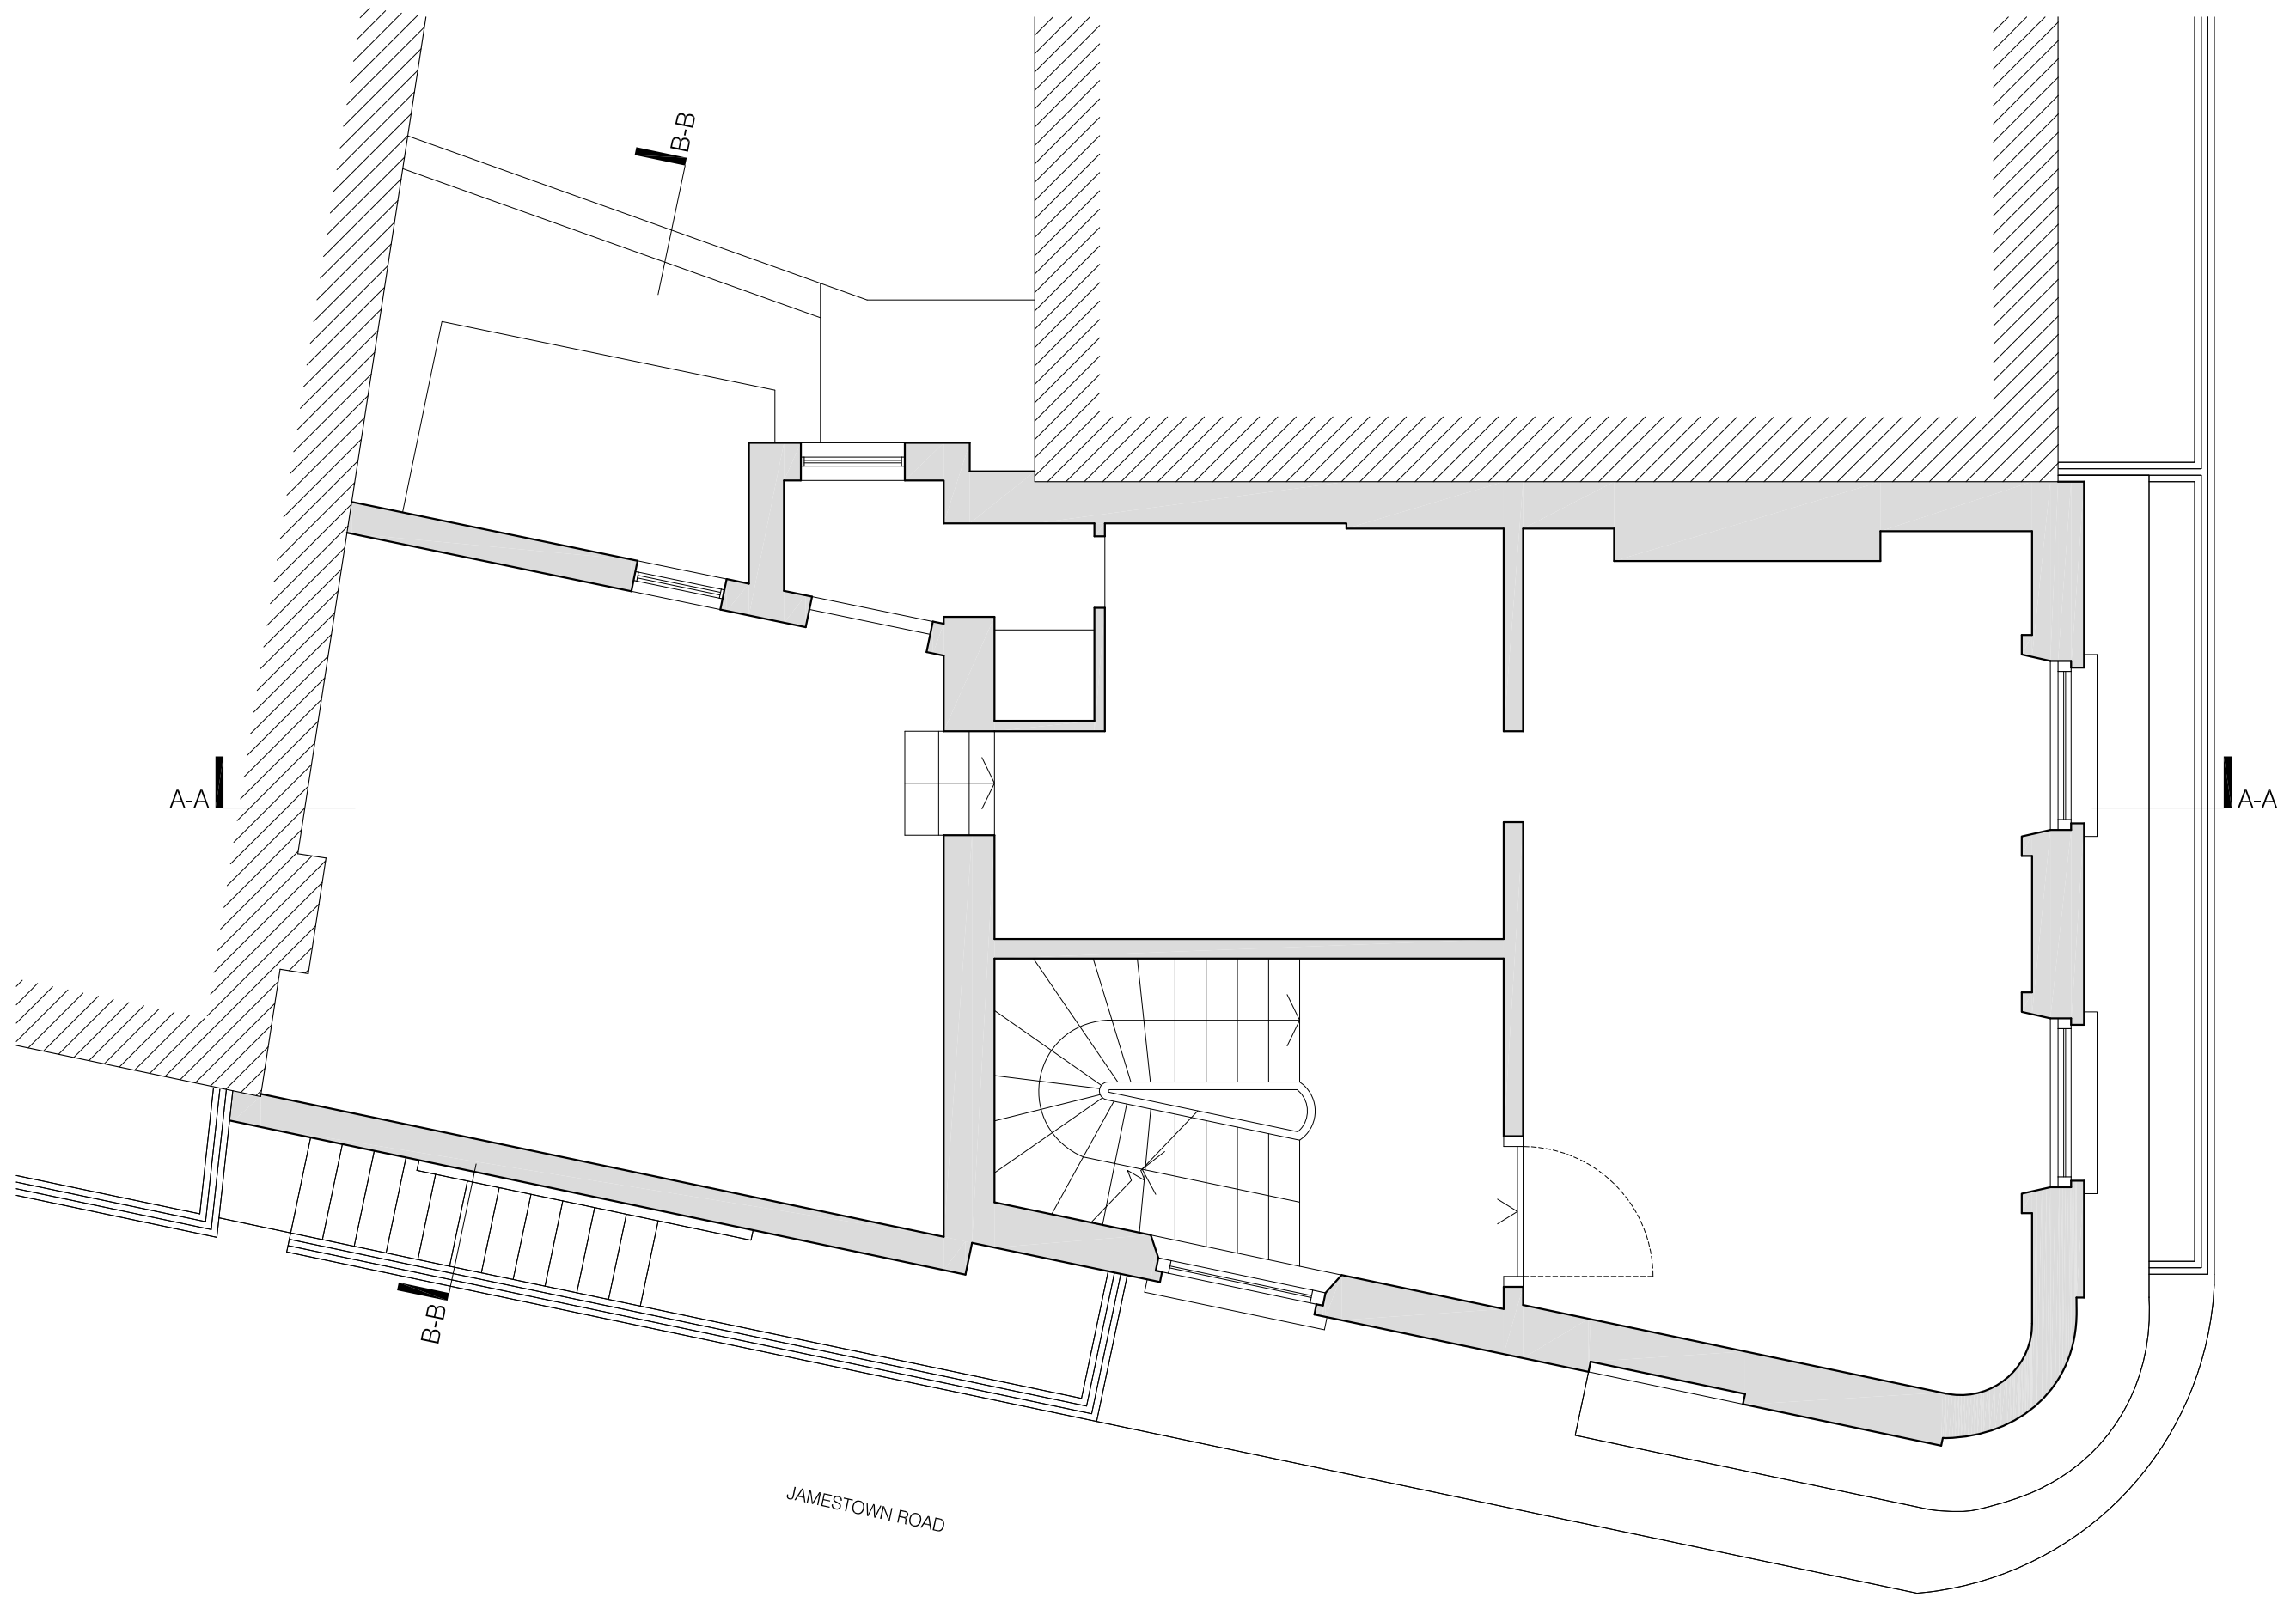

01 EXISTING FIRST FLOOR PLAN
scale 1:50



Meters

PLANNING


project
85 JAMESTOWN ROAD
NW1 7DB

drawing
EXISTING FIRST FLOOR
PLAN


number	date
348-103-E	18.06.2014
scale	revision
1:50@A3	-

BRIAN O'REILLY ARCHITECTS

31 Oval Road LONDON NW1 7EA
Tel: +44 (0)20 7267 1184
www.brianoreillyarchitects.com
mail@brianoreillyarchitects.com

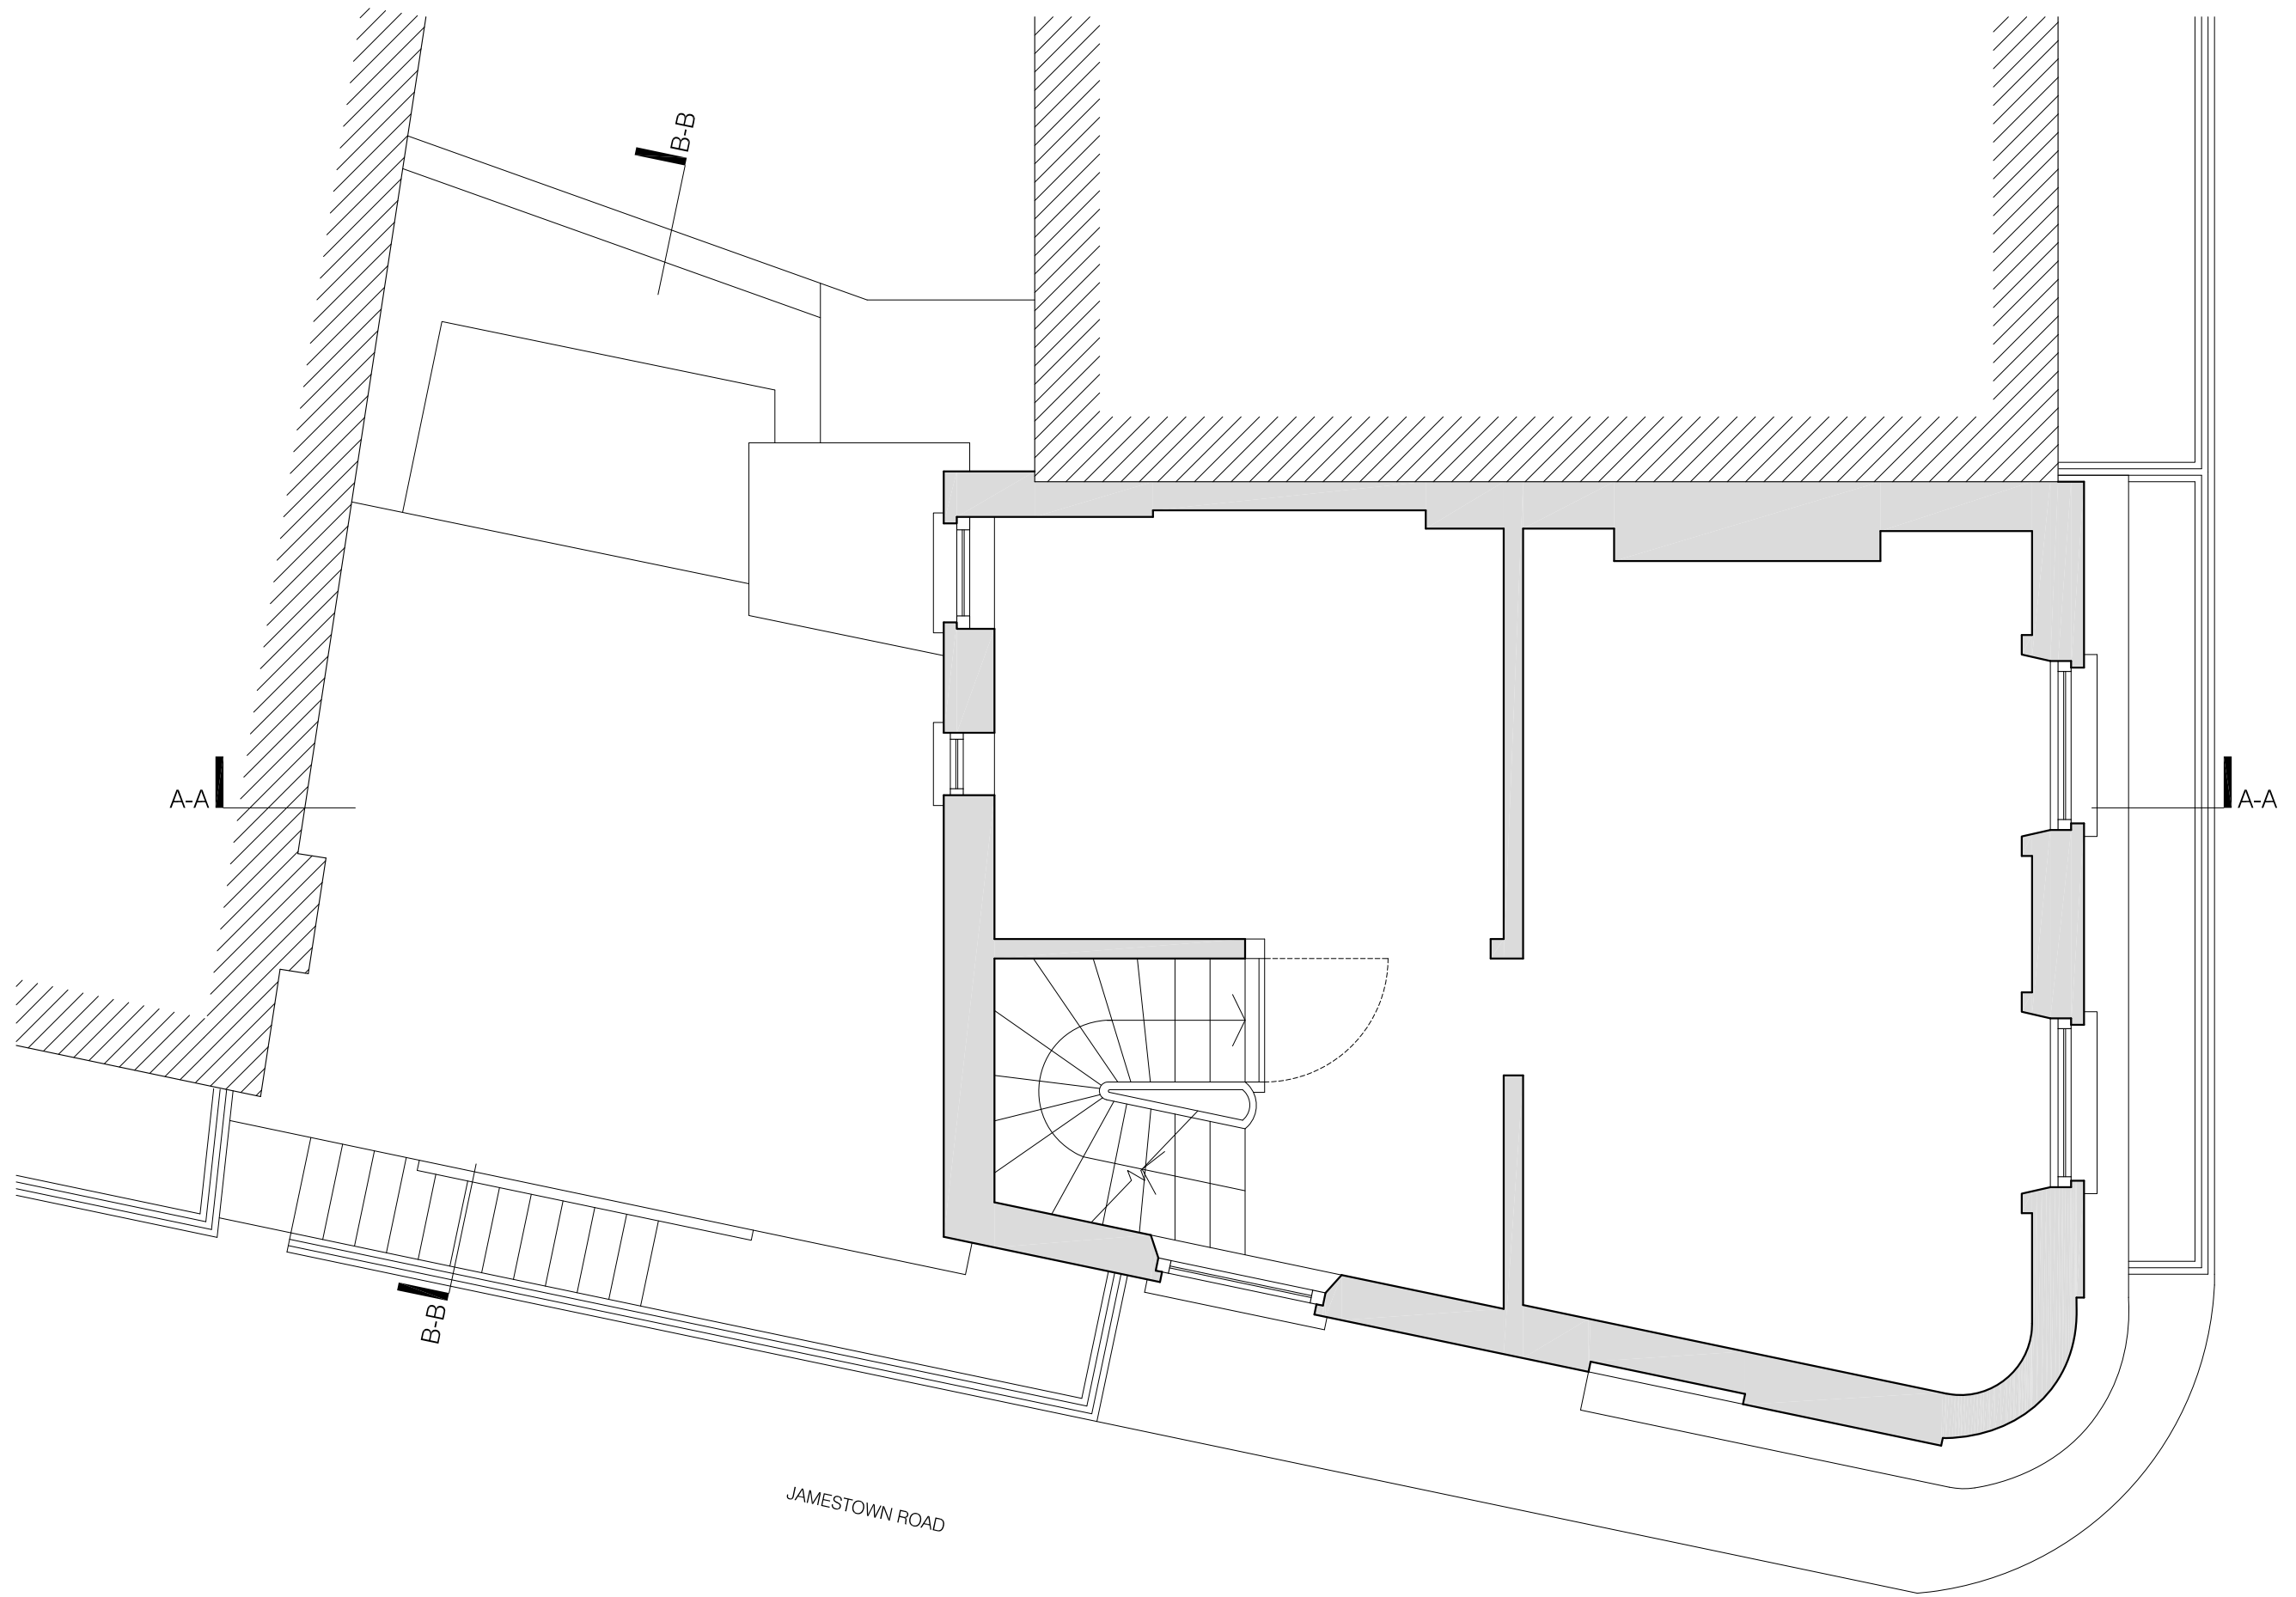

01 EXISTING SECOND FLOOR PLAN
scale 1:50

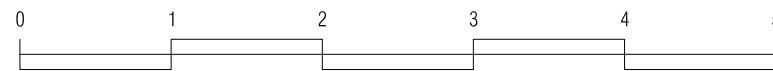

Meters

PLANNING


project
85 JAMESTOWN ROAD
NW1 7DB

drawing
EXISTING SECOND FLOOR
PLAN


number	date
348-104-E	18.06.2014
scale	revision
1:50@A3	-

BRIAN O'REILLY ARCHITECTS

31 Oval Road LONDON NW1 7EA
Tel: +44 (0)20 7267 1184
www.brianoreillyarchitects.com
mail@brianoreillyarchitects.com

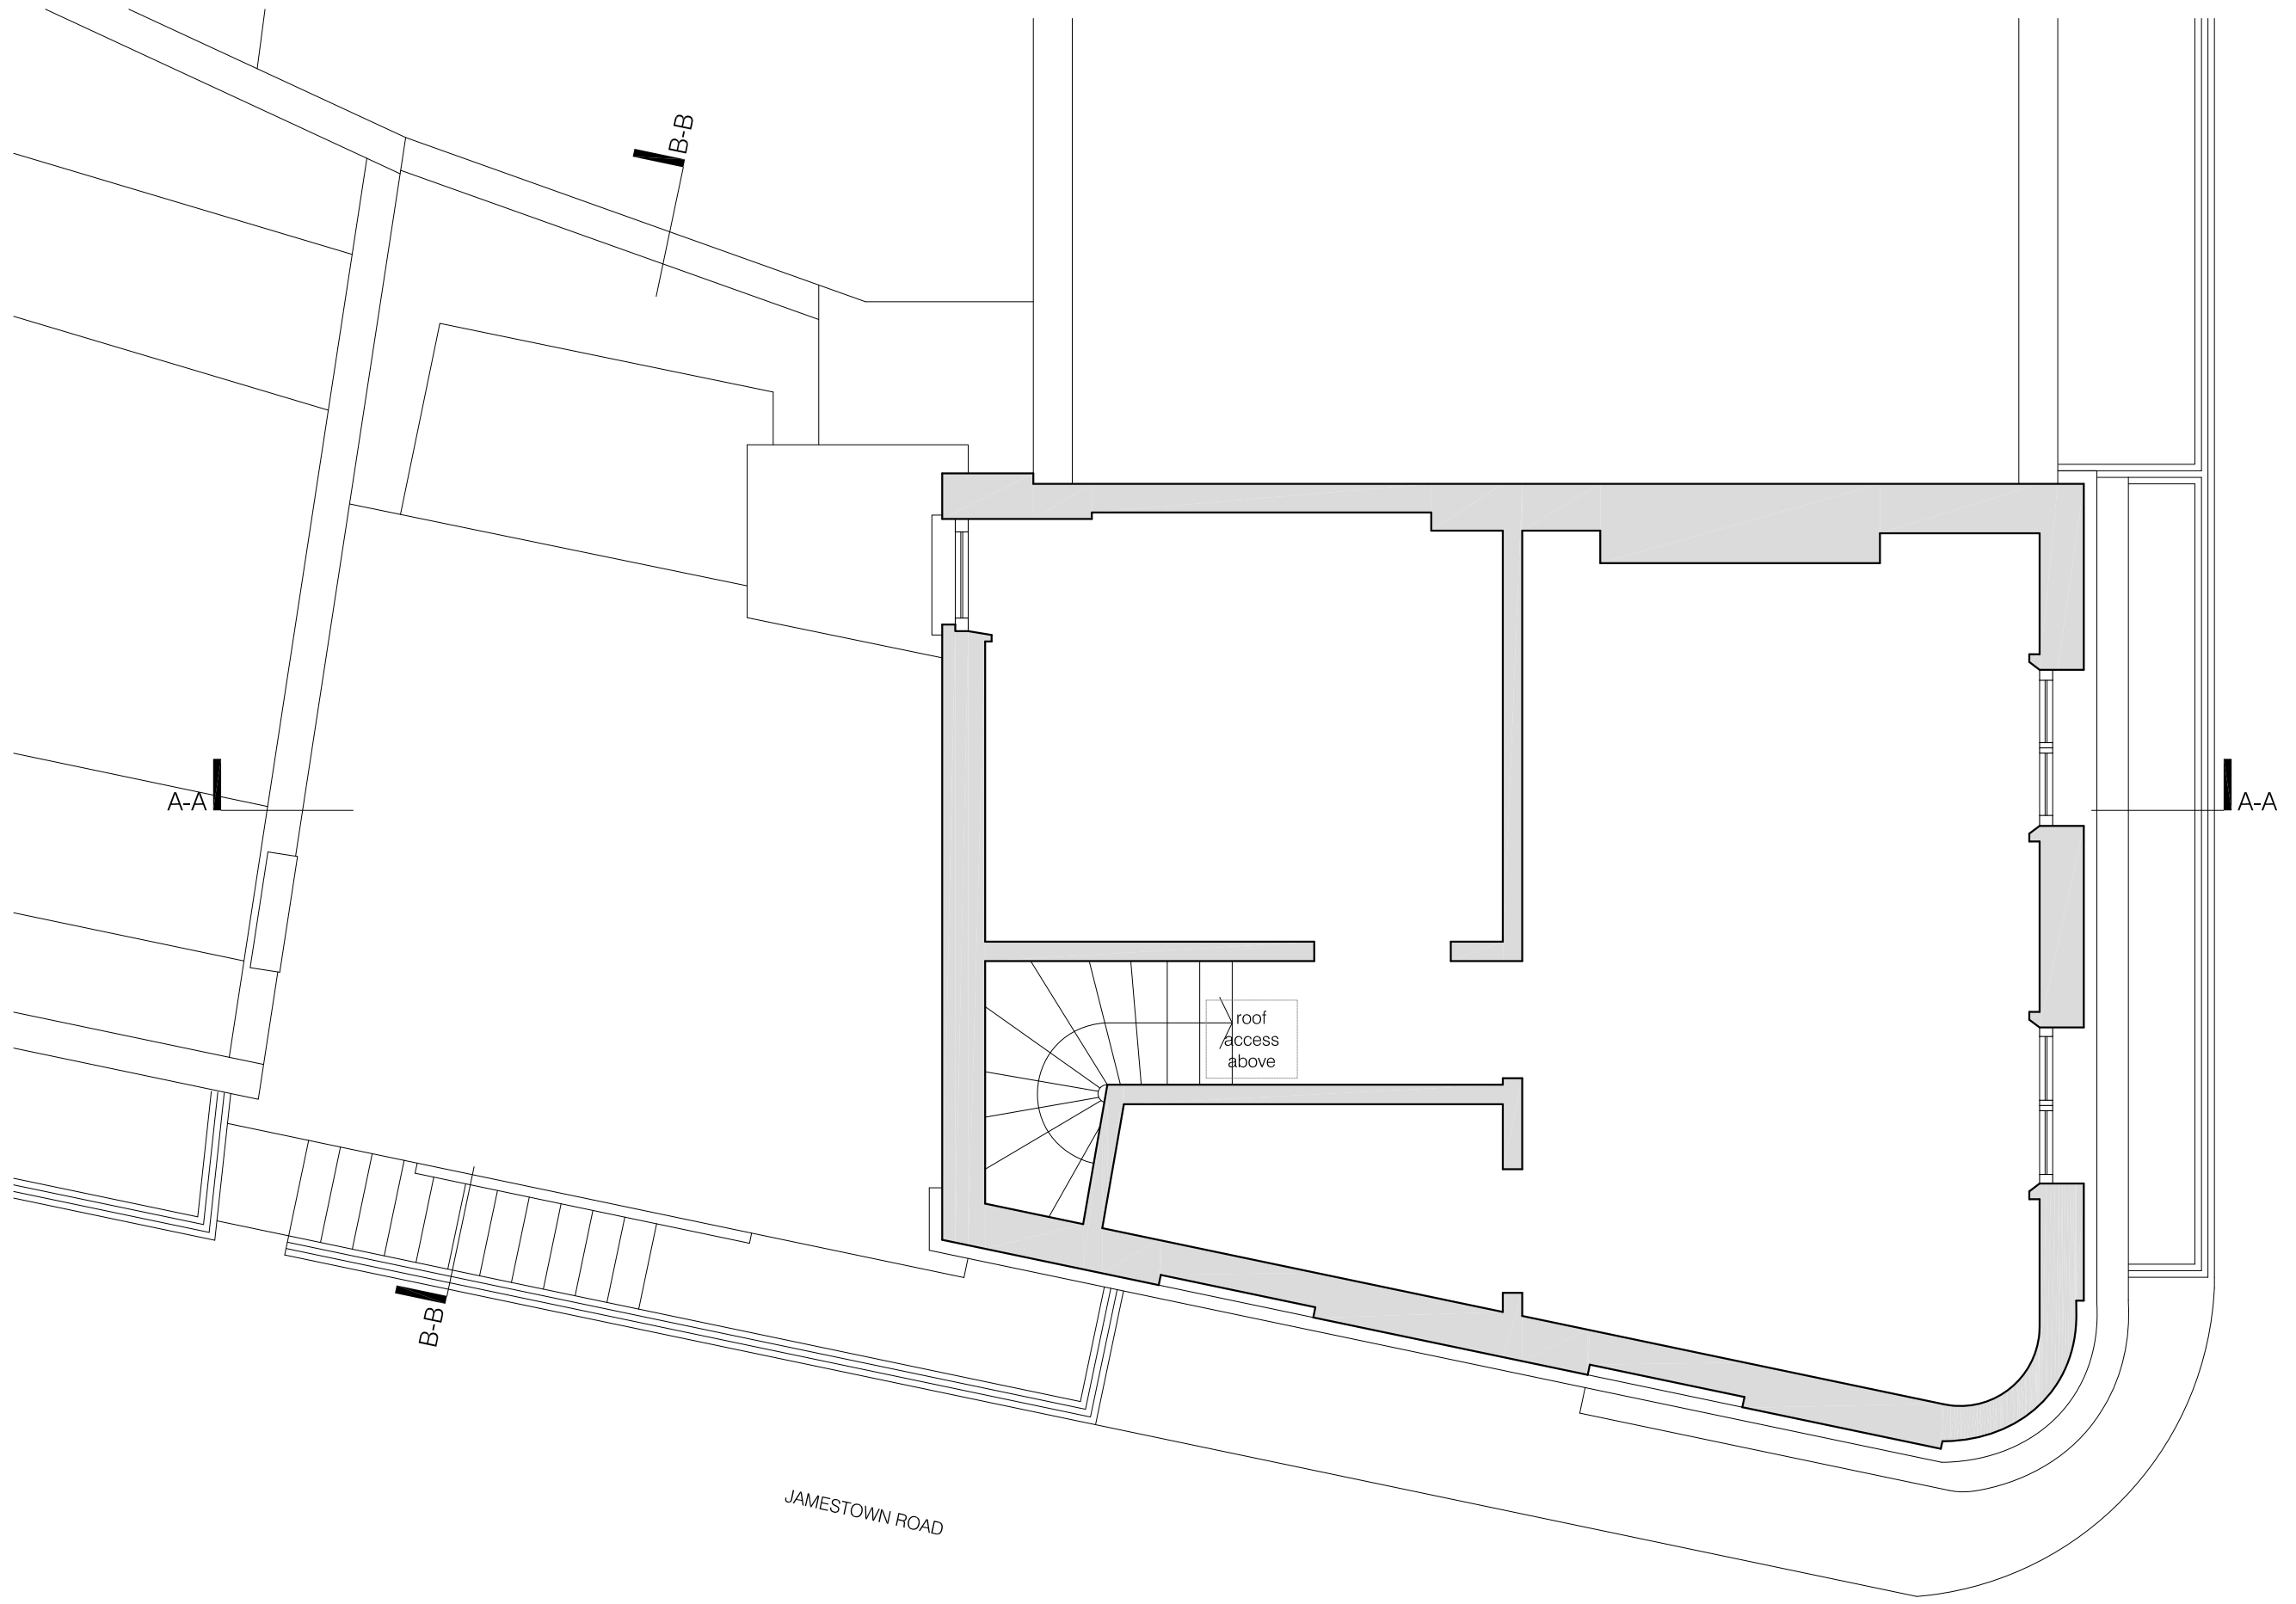

01 EXISTING THIRD FLOOR PLAN
scale 1:50

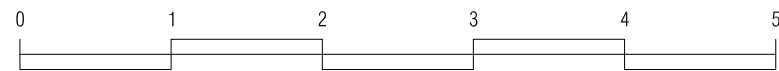

Meters

PLANNING


project
85 JAMESTOWN ROAD
NW1 7DB

drawing
EXISTING THIRD FLOOR
PLAN

number	date
348-105-E	18.06.2014
scale	revision
1:50@A3	-

BRIAN O'REILLY ARCHITECTS

31 Oval Road LONDON NW1 7EA
Tel: +44 (0)20 7267 1184
www.brianoreillyarchitects.com
mail@brianoreillyarchitects.com

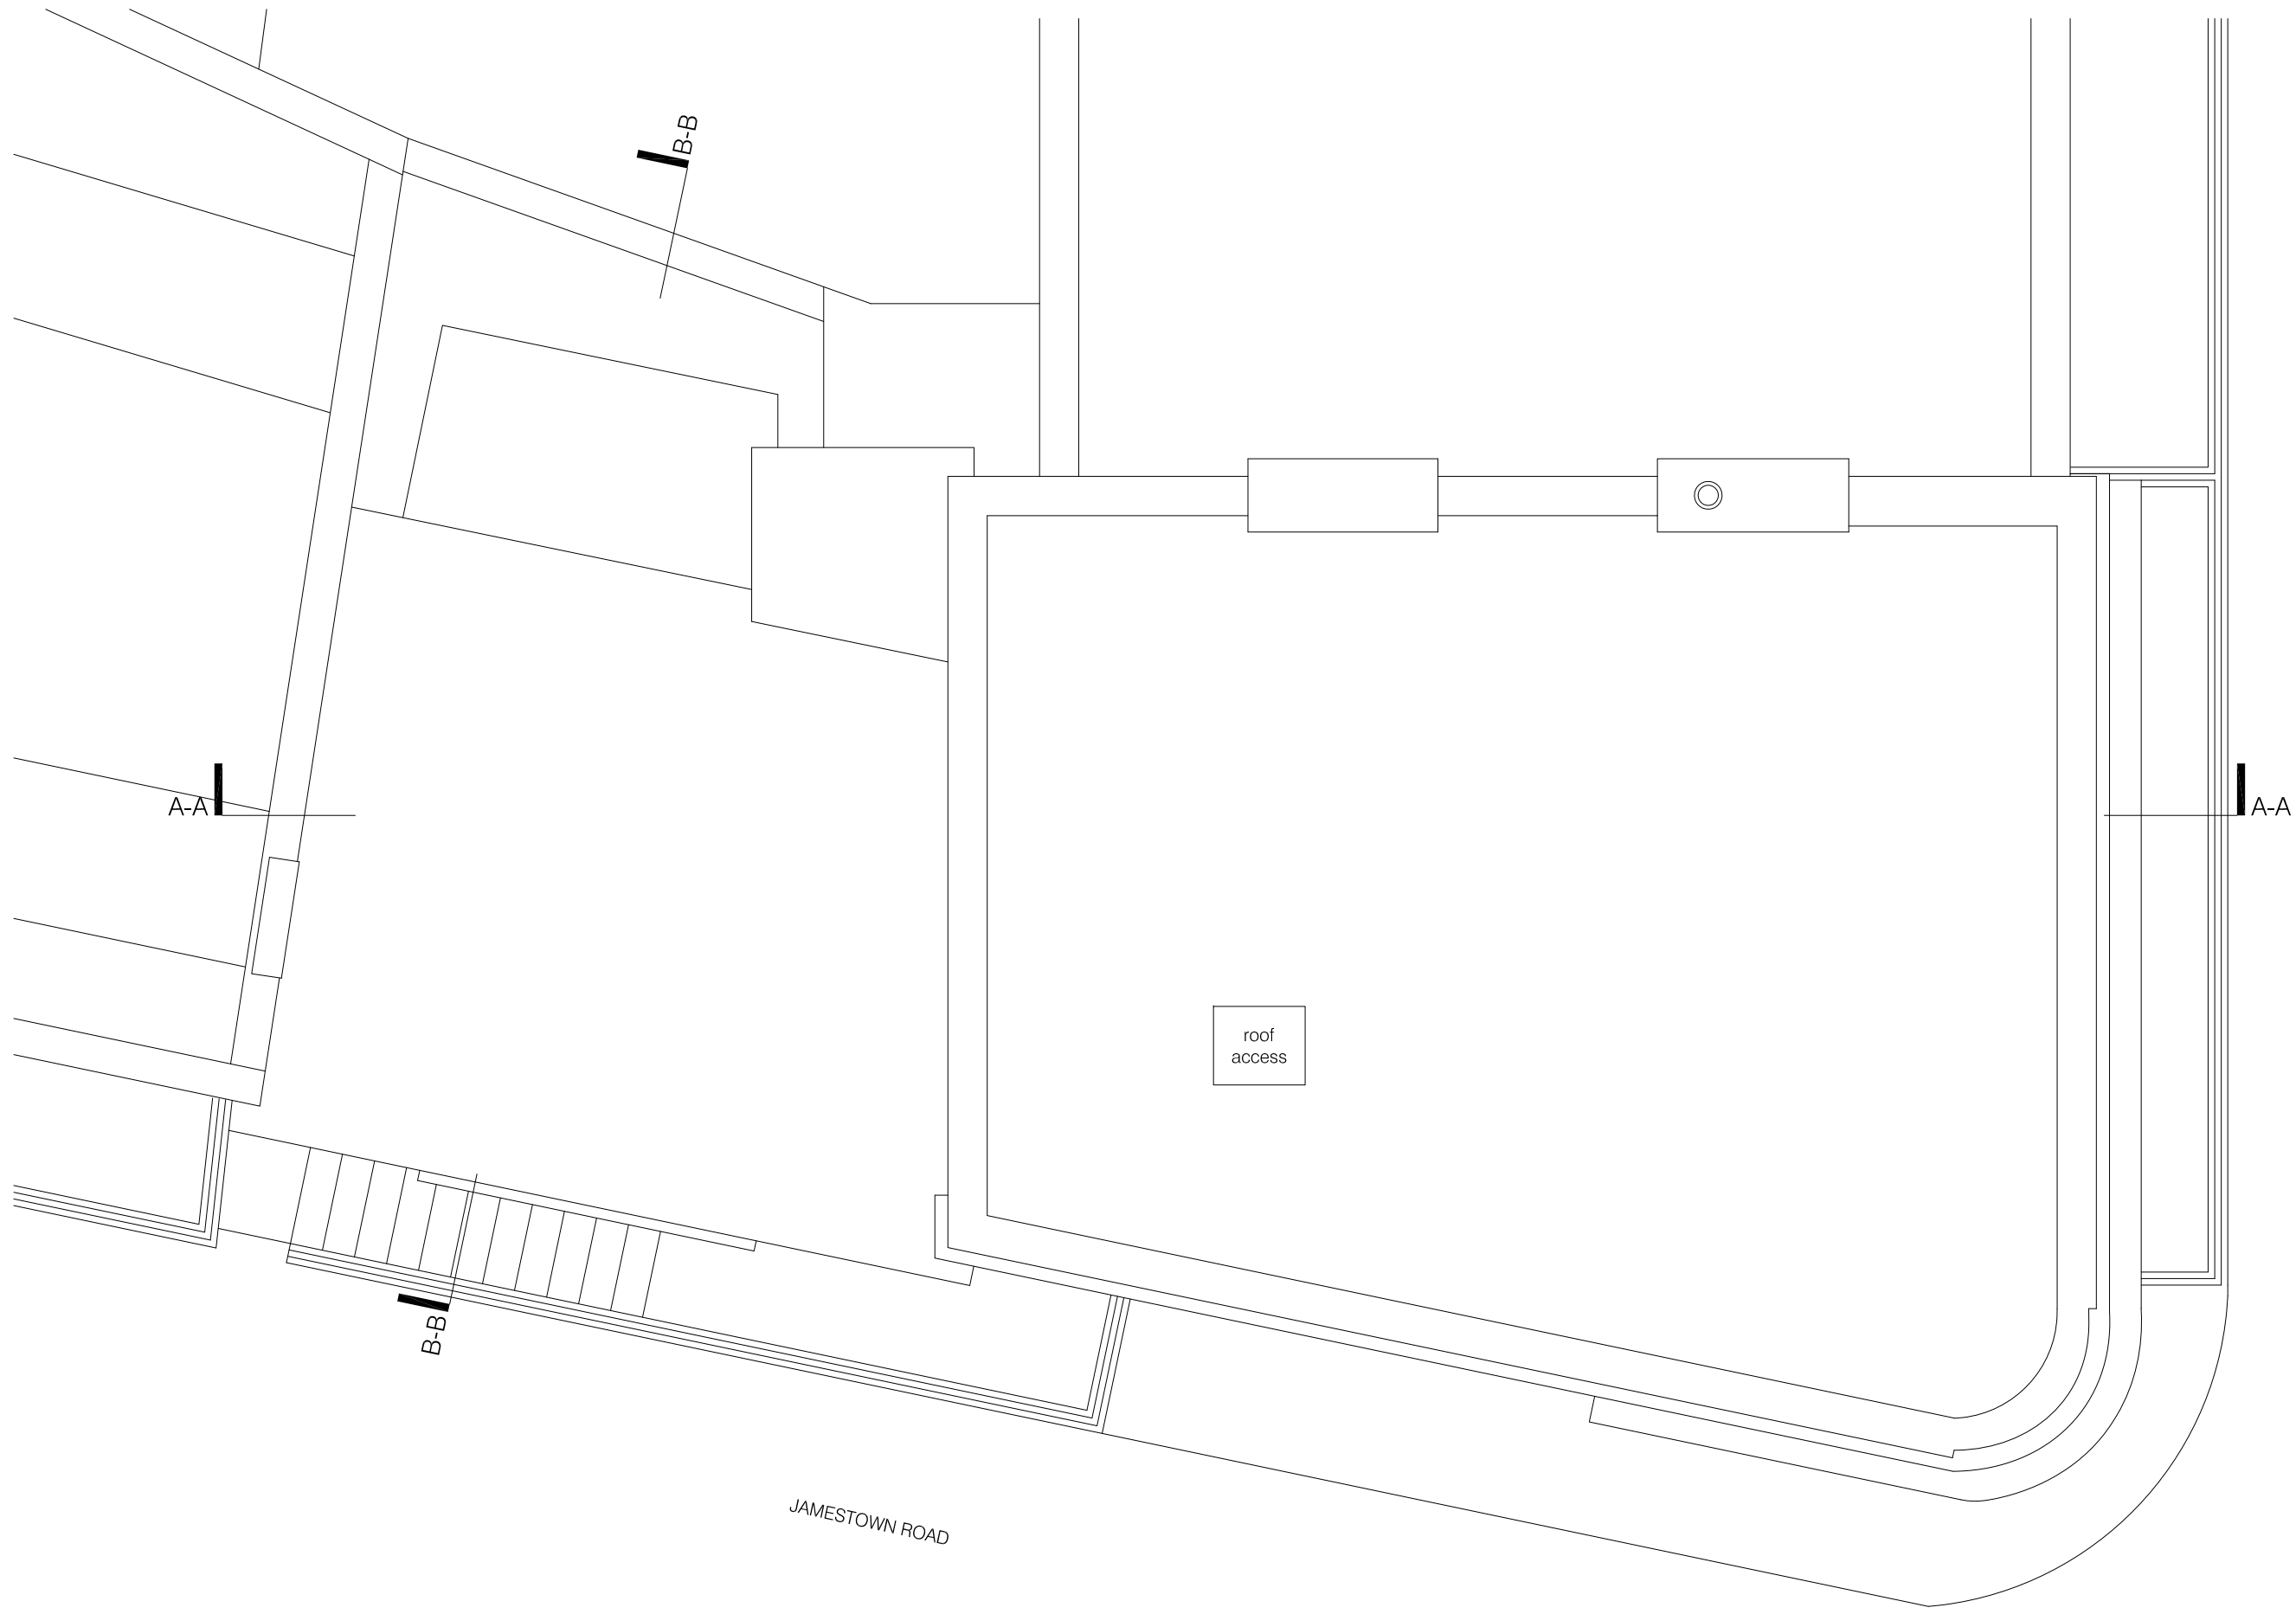

01 EXISTING ROOF PLAN
scale 1:50



Meters

PLANNING


project
85 JAMESTOWN ROAD
NW1 7DB

drawing
EXISTING ROOF
PLAN

number	date
348-106-E	18.06.2014
scale	revision
1:50@A3	-

BRIAN O'REILLY ARCHITECTS

31 Oval Road LONDON NW1 7EA
Tel: +44 (0)20 7267 1184
www.brianoreillyarchitects.com
mail@brianoreillyarchitects.com

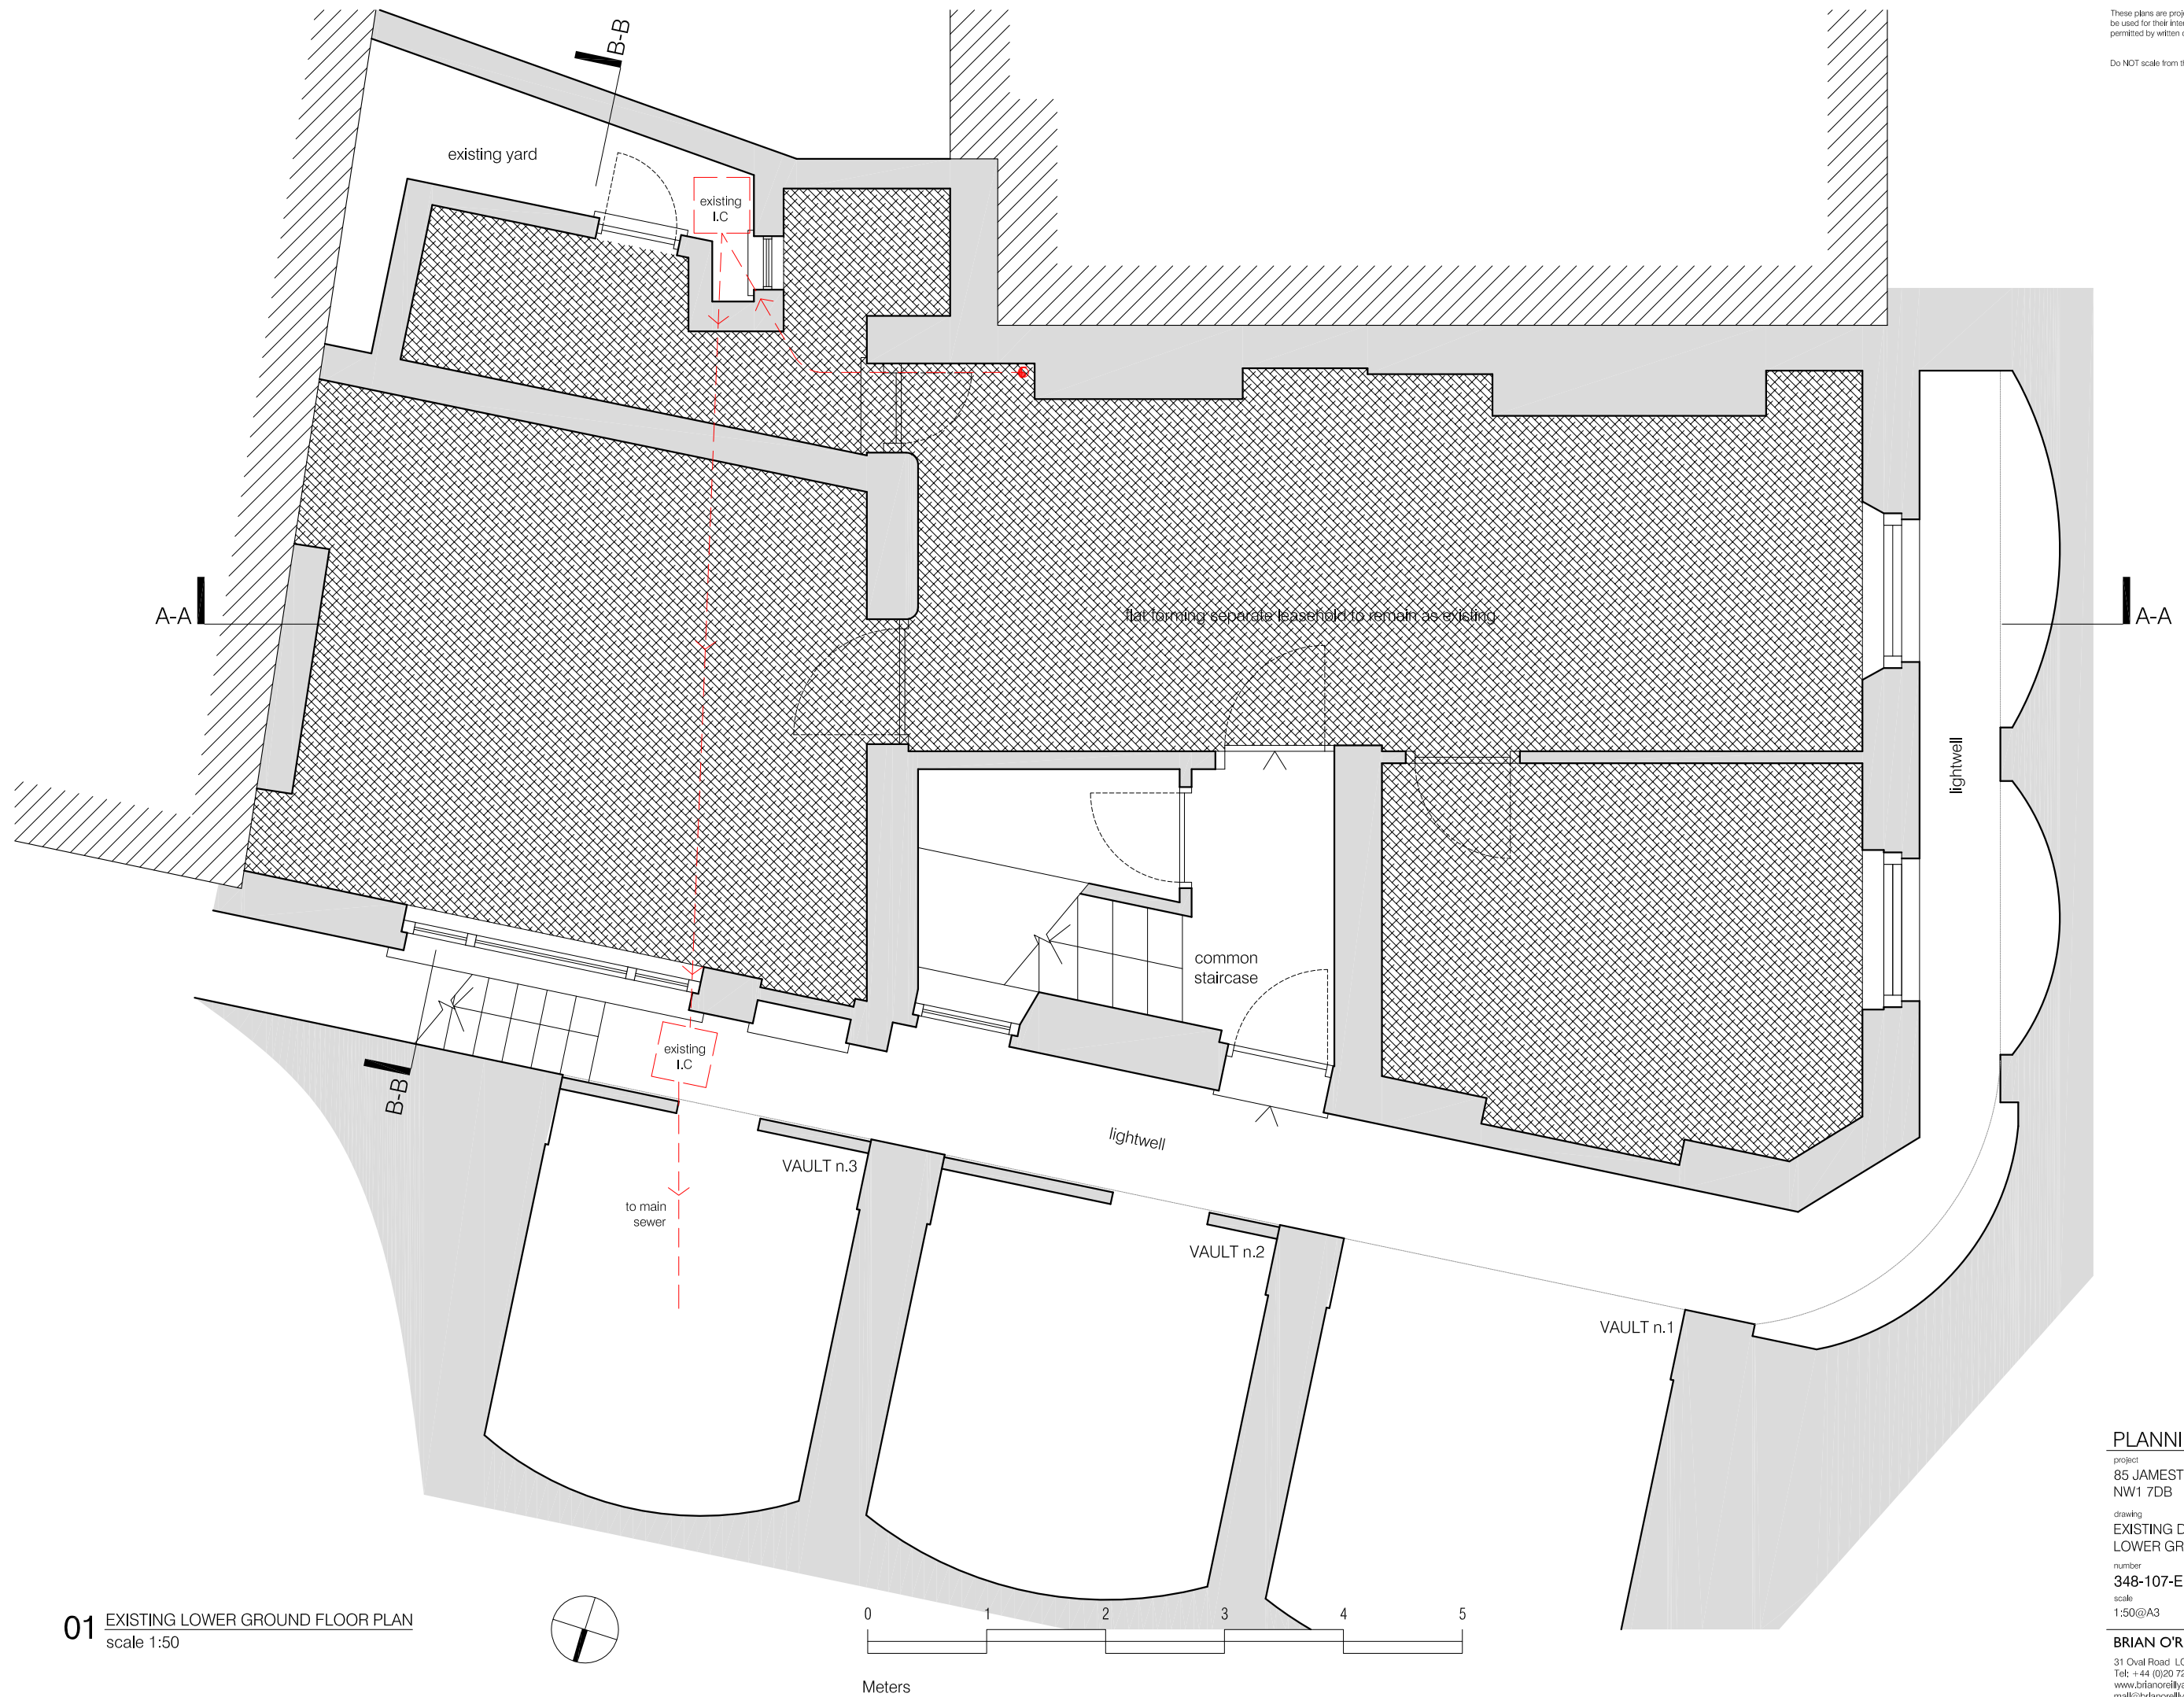

01 EXISTING LOWER GROUND FLOOR PLAN
scale 1:50

PLANNING

project
85 JAMESTOWN ROAD
NW1 7DB

drawing
EXISTING DRAINAGE
LOWER GROUND FLOOR PLAN


number	date
348-107-E	18.06.2013
scale	revision
1:50@A3	-

BRIAN O'REILLY ARCHITECTS

31 Oval Road LONDON NW1 7EA
Tel: +44 (0)20 7267 1184
www.brianoreillyarchitects.com
mail@brianoreillyarchitects.com



01 EXISTING FRONT ELEVATION (FROM JAMESTOWN ROAD)
scale 1:200

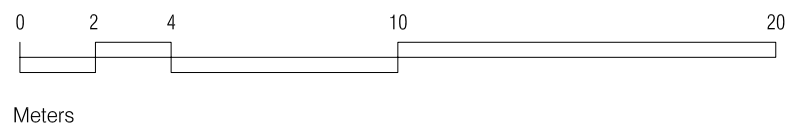

PLANNING

project
85 JAMESTOWN ROAD
NW1 7DB

drawing
EXISTING FRONT ELEVATION
(FROM JAMESTOWN ROAD)

number	date
348-200-E	18.06.2014
scale	revision
1:200@A3	-

BRIAN O'REILLY ARCHITECTS

31 Oval Road LONDON NW1 7EA
Tel: +44 (0)20 7267 1184
www.brianoreillyarchitects.com
mail@brianoreillyarchitects.com

building behind - 10 to 12 Oval Road

83 JAMESTOWN ROAD

85 JAMESTOWN ROAD


OVAL ROAD



B-B

JAMESTOWN ROAD

B-B

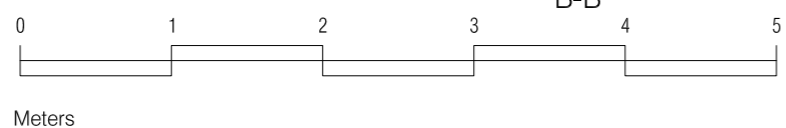


Meters

01 EXISTING FRONT ELEVATION (FROM JAMESTOWN ROAD)
scale 1:50



01 EXISTING FRONT ELEVATION (FROM OVAL ROAD)
scale 1:200

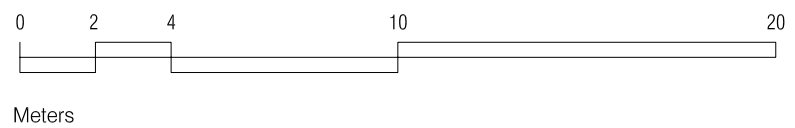

PLANNING


project
85 JAMESTOWN ROAD
NW1 7DB

drawing
EXISTING ELEVATION
(FROM OVAL ROAD)


number	date
348-202-E	18.06.2014
scale	revision
1:200@A3	-

BRIAN O'REILLY ARCHITECTS


31 Oval Road LONDON NW1 7EA
Tel: +44 (0)20 7267 1184
www.brianoreillyarchitects.com
mail@brianoreillyarchitects.com

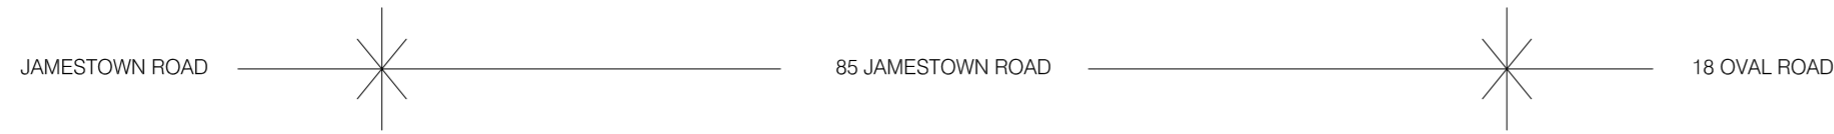


01 EXISTING FRONT ELEVATION (FROM OVAL ROAD)
scale 1:50

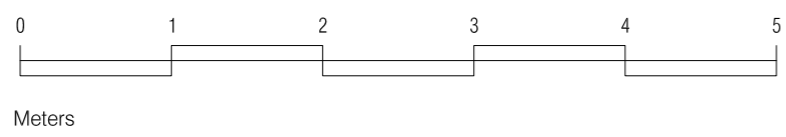

building behind - 24 to 28 Oval Road

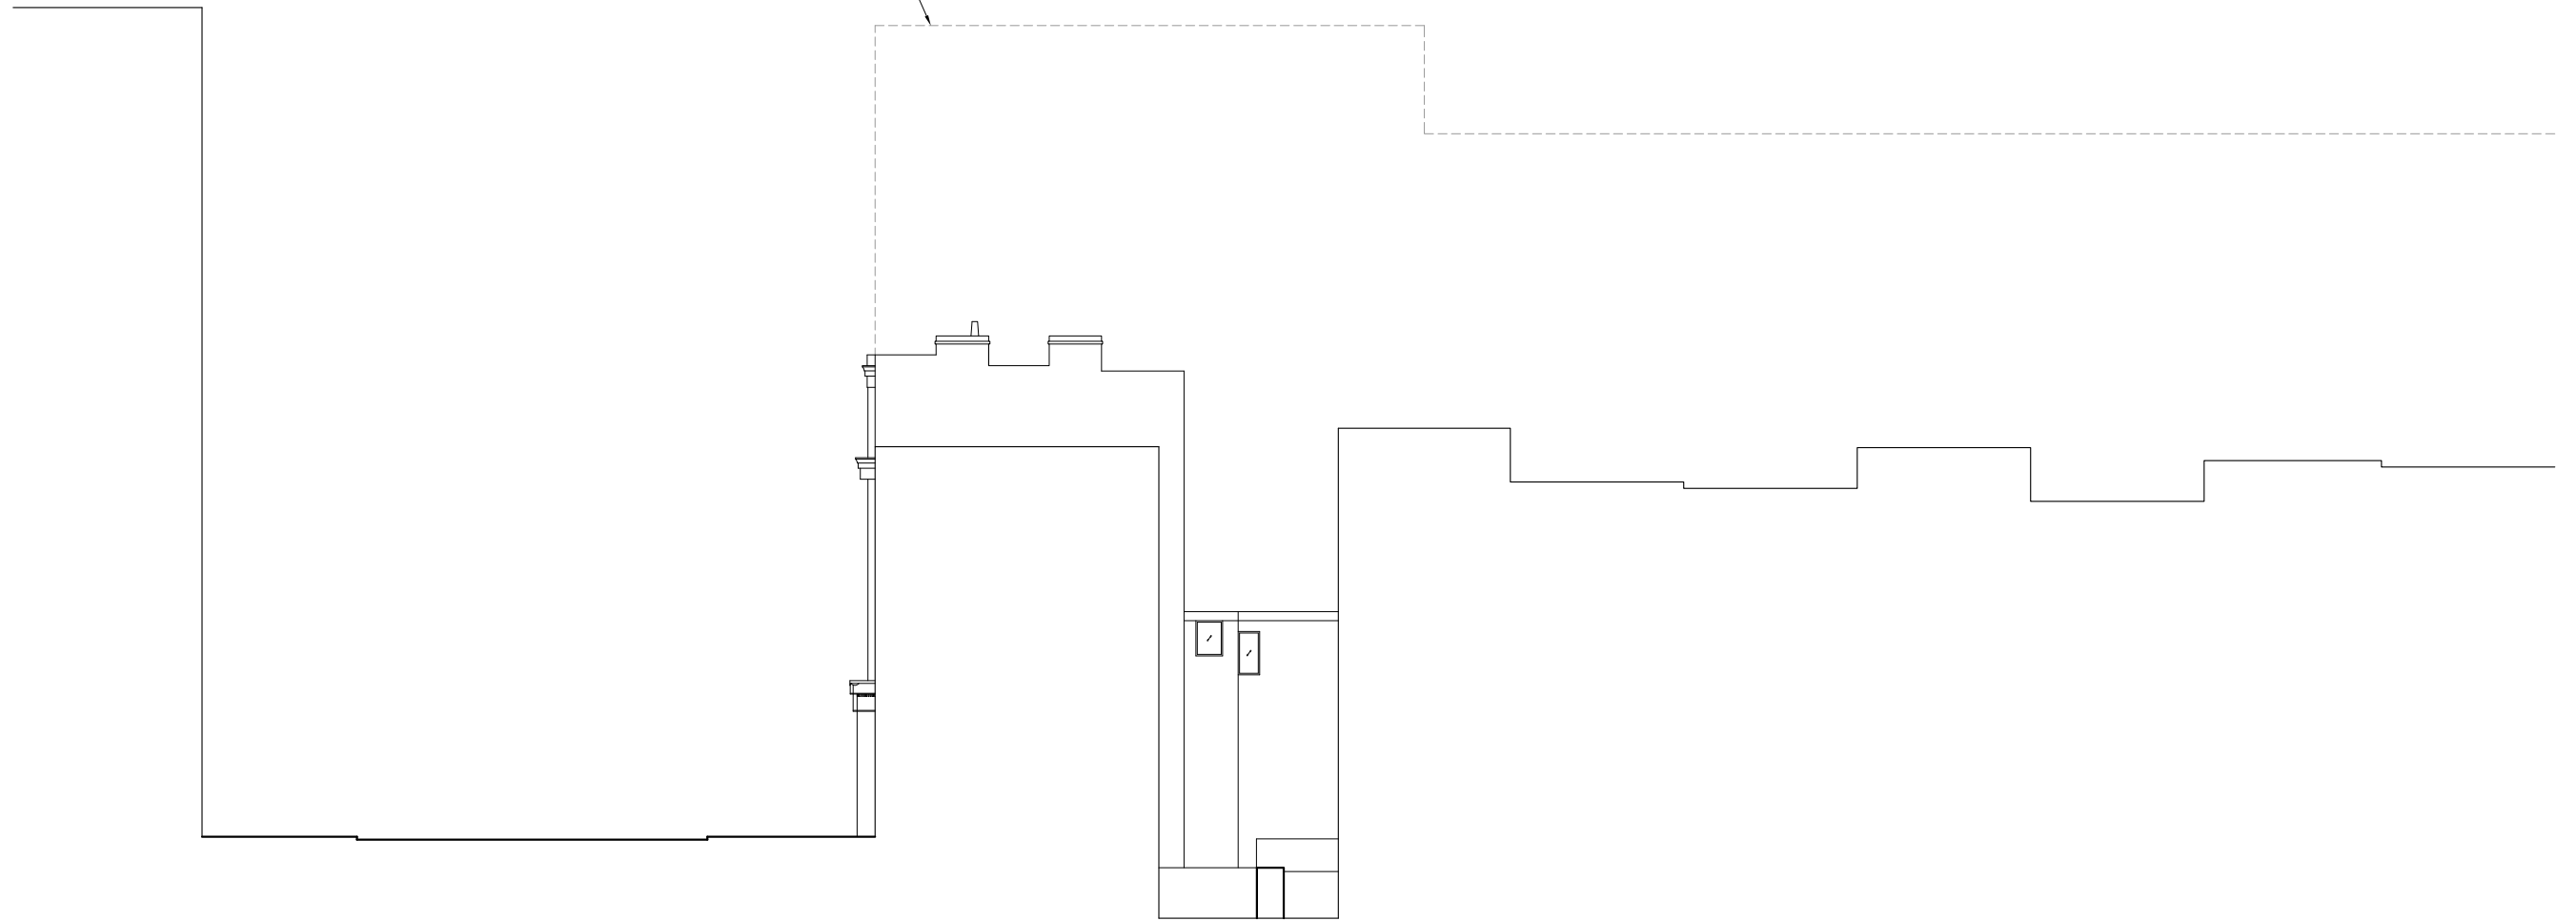

01 EXISTING REAR ELEVATION
scale 1:200

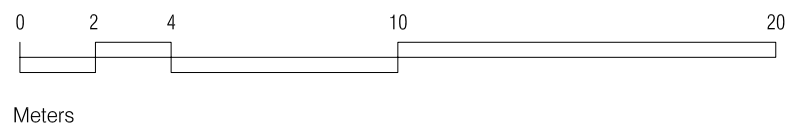

PLANNING

project
85 JAMESTOWN ROAD
NW1 7DB

drawing
EXISTING REAR ELEVATION

number	date
348-204-E	18.06.2014
scale	revision
1:200@A3	-


BRIAN O'REILLY ARCHITECTS

31 Oval Road LONDON NW1 7EA
Tel: +44 (0)20 7267 1184
www.brianoreillyarchitects.com
mail@brianoreillyarchitects.com


building behind - 24 to 28 Oval Road



01 EXISTING REAR ELEVATION
scale 1:50

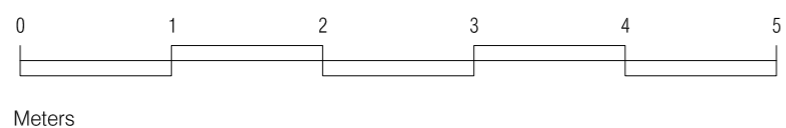

building behind - 10 to 12 Oval Road

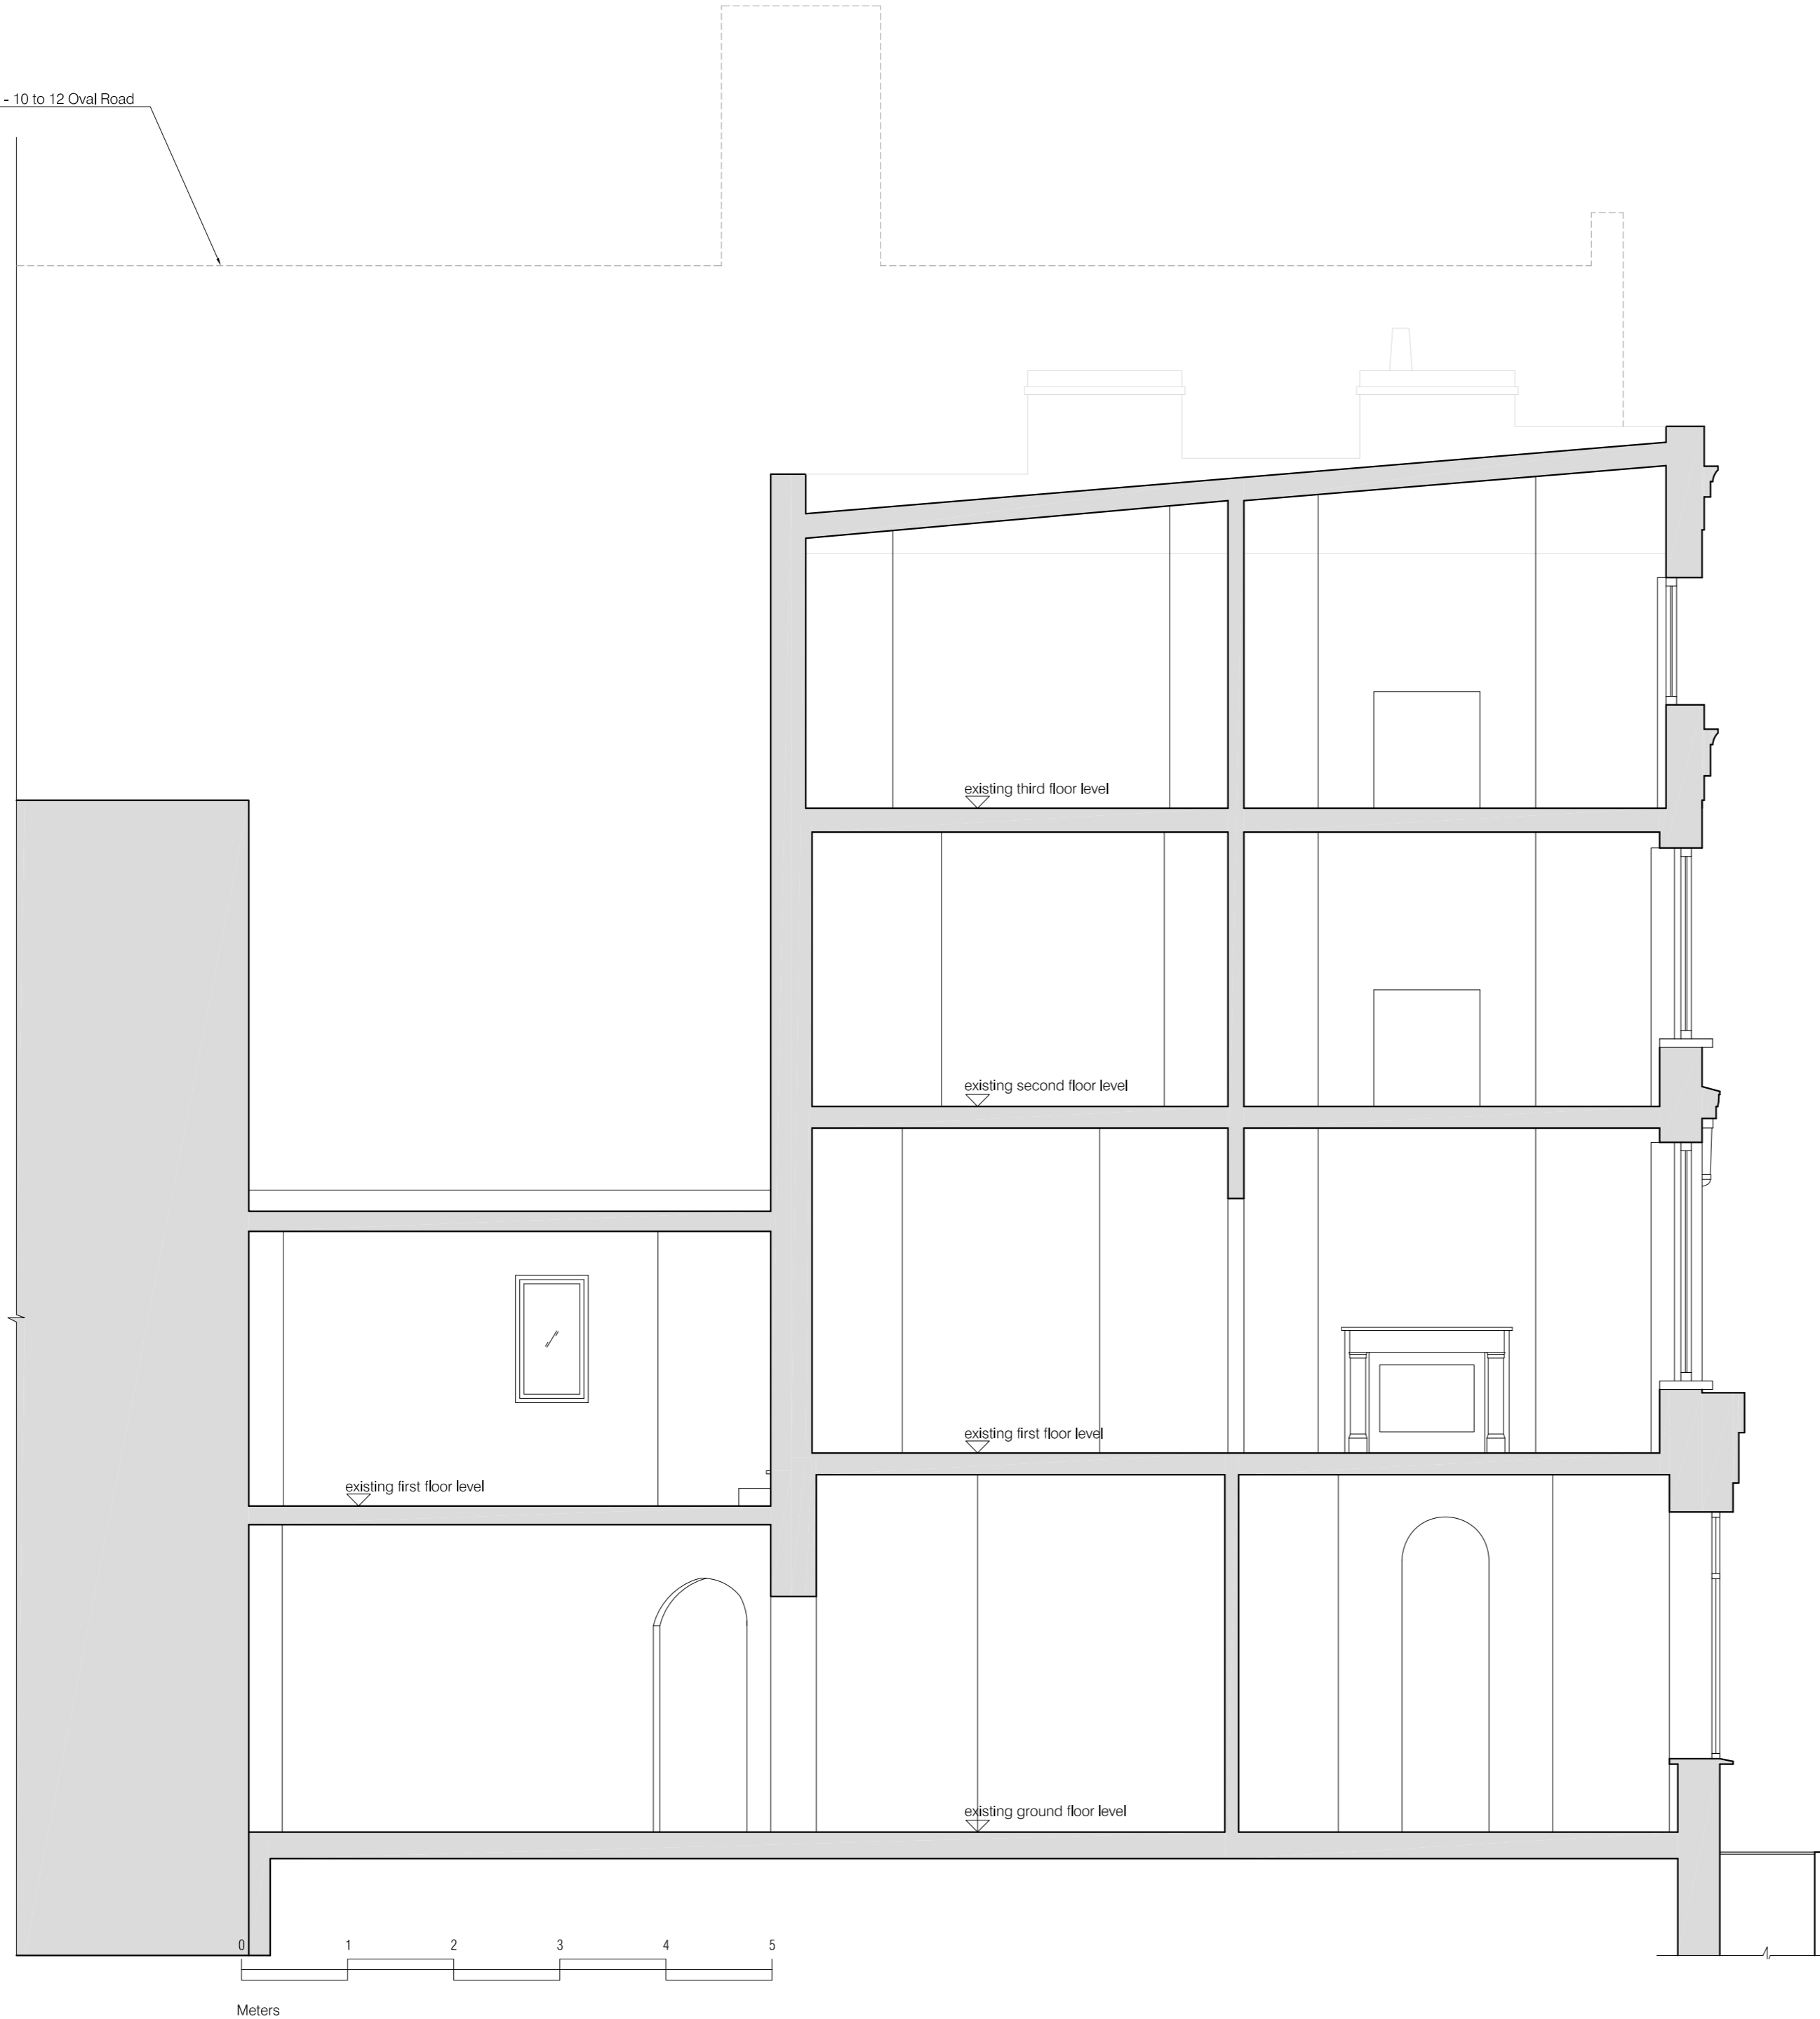

01 EXISTING SECTION A-A
scale 1:50

PLANNING


project
85 JAMESTOWN ROAD
NW1 7DB

drawing
EXISTING SECTION A-A

number	date
346-300-E	18.06.2014
scale	revision
1:50@A2	-

BRIAN O'REILLY ARCHITECTS
31 Oval Road LONDON NW1 7EA
Tel: +44 (0)20 7367 1188
www.brianoreillyarchitects.com
m@brianoreillyarchitects.com

building behind - 83 Jamestown Road

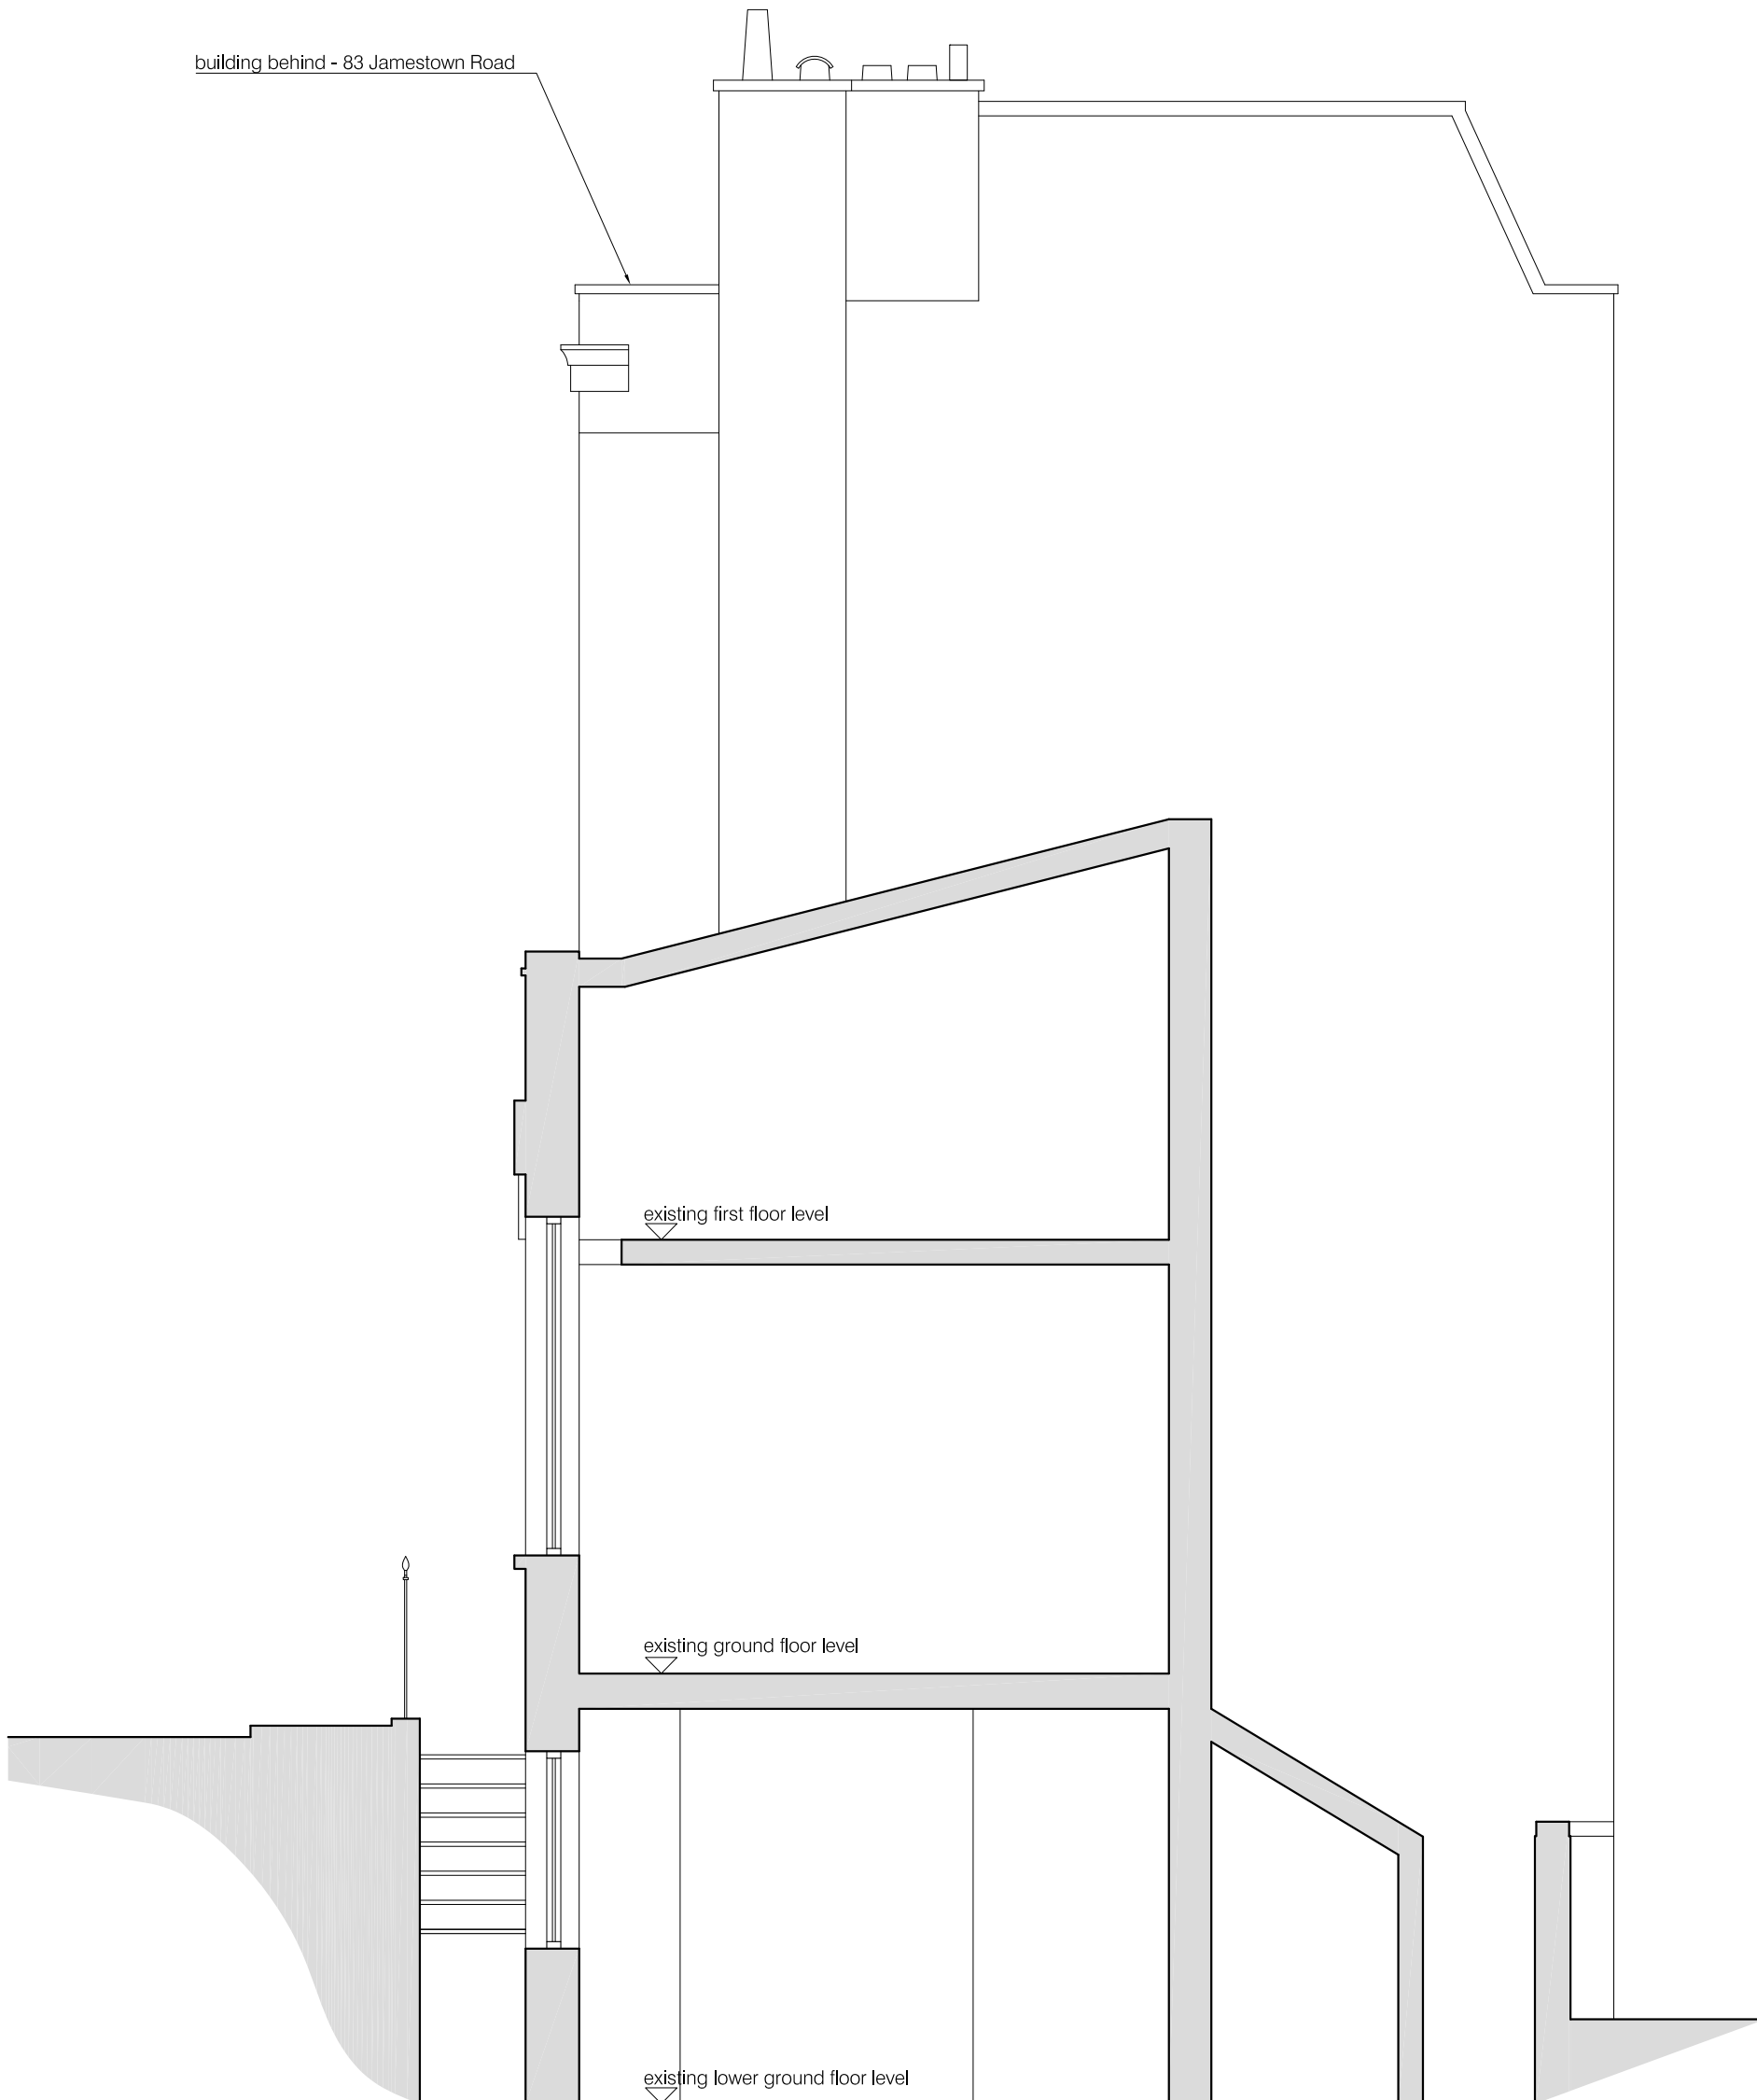

01 EXISTING SECTION B-B
scale 1:50



Meters

PLANNING

project
85 JAMESTOWN ROAD
NW1 7DB

drawing
EXISTING SECTION B-B

number	date
348-301-E	18.06.2014
scale	revision
1:50@A2	-

BRIAN O'REILLY ARCHITECTS

31 Oval Road LONDON NW1 7EA
Tel: +44 (0)20 7267 1184
www.brianoreillyarchitects.com
mail@brianoreillyarchitects.com