



BASEMENT FLAT

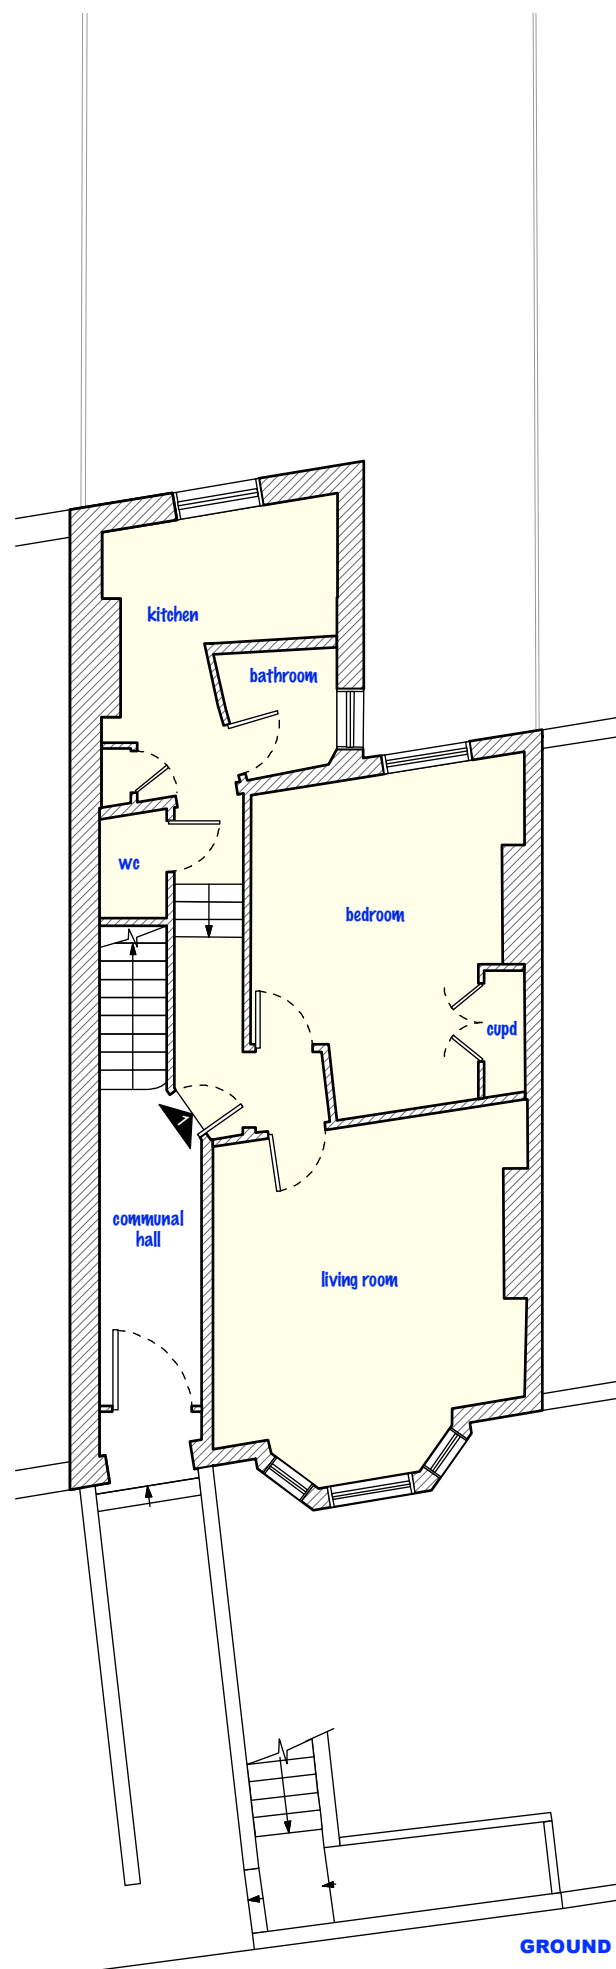


GROUND FLOOR

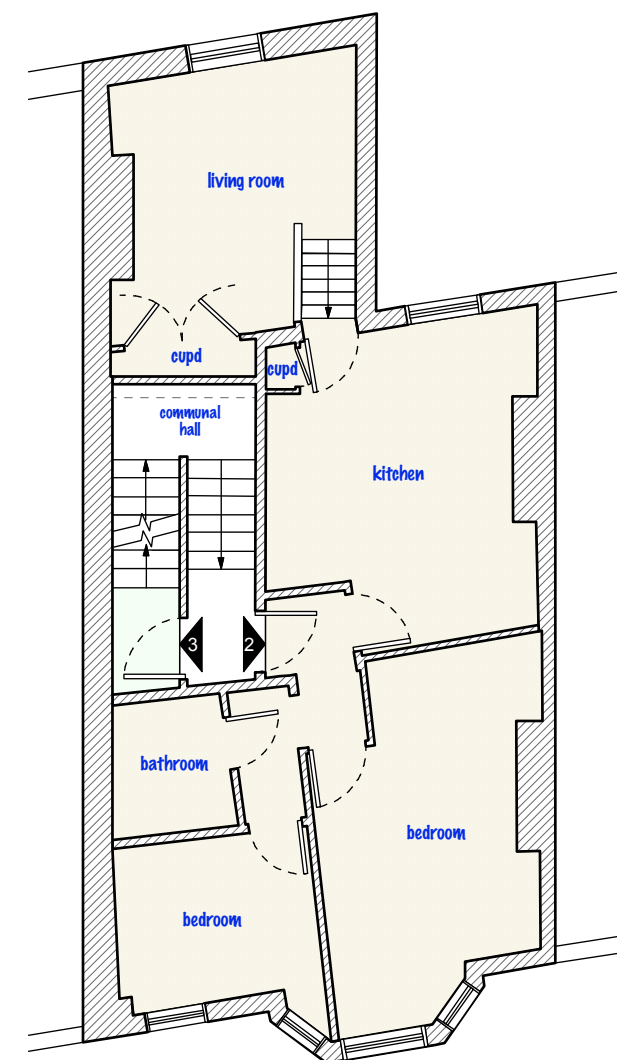

FIRST FLOOR

<small>DO NOT SCALE THIS DRAWING WRITTEN DIMENSIONS ONLY TO BE USED ALL DIMENSIONS ARE IN MILLIMETRES ALL DIMENSIONS TO BE VERIFIED ON SITE ANY INCONSISTENCIES TO BE REPORTED TO THE ARCHITECT IMMEDIATELY</small>	Job No 5316	PAD Consultancy Ltd 4 Abbot's Place London NW6 4NP	t: 07779 230003 e: ben@pad.eu.com w: www.pad.eu.com	
	FOR PLANNING PURPOSES ONLY	title Existing Plans	number HR-RSE-03	
	80 Hillfield Road, London, NW6 1QA	scale 1 - 100 @ A3	rev	


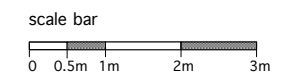


FRONT ELEVATION



REAR ELEVATION

<small>DO NOT SCALE THIS DRAWING WRITTEN DIMENSIONS ONLY TO BE USED ALL DIMENSIONS ARE IN MILLIMETRES ANY INCONSISTENCIES TO BE REPORTED TO THE ARCHITECT IMMEDIATELY</small>	<small>Job No</small> 5316	<small>PAD Consultancy Ltd 4 Abbot's Place London NW6 4NP</small>	<small>t: 07779 230003 e: ben@pad.eu.com w: www.pad.eu.com</small>	
	<small>FOR PLANNING PURPOSES ONLY</small>	<small>title</small> 80 Hillfield Road, London, NW6 1QA	<small>Existing Elevations</small> <small>scale</small> 1 - 100 @ A3 <small>number</small> HR-RSE - 05 <small>rev</small>	

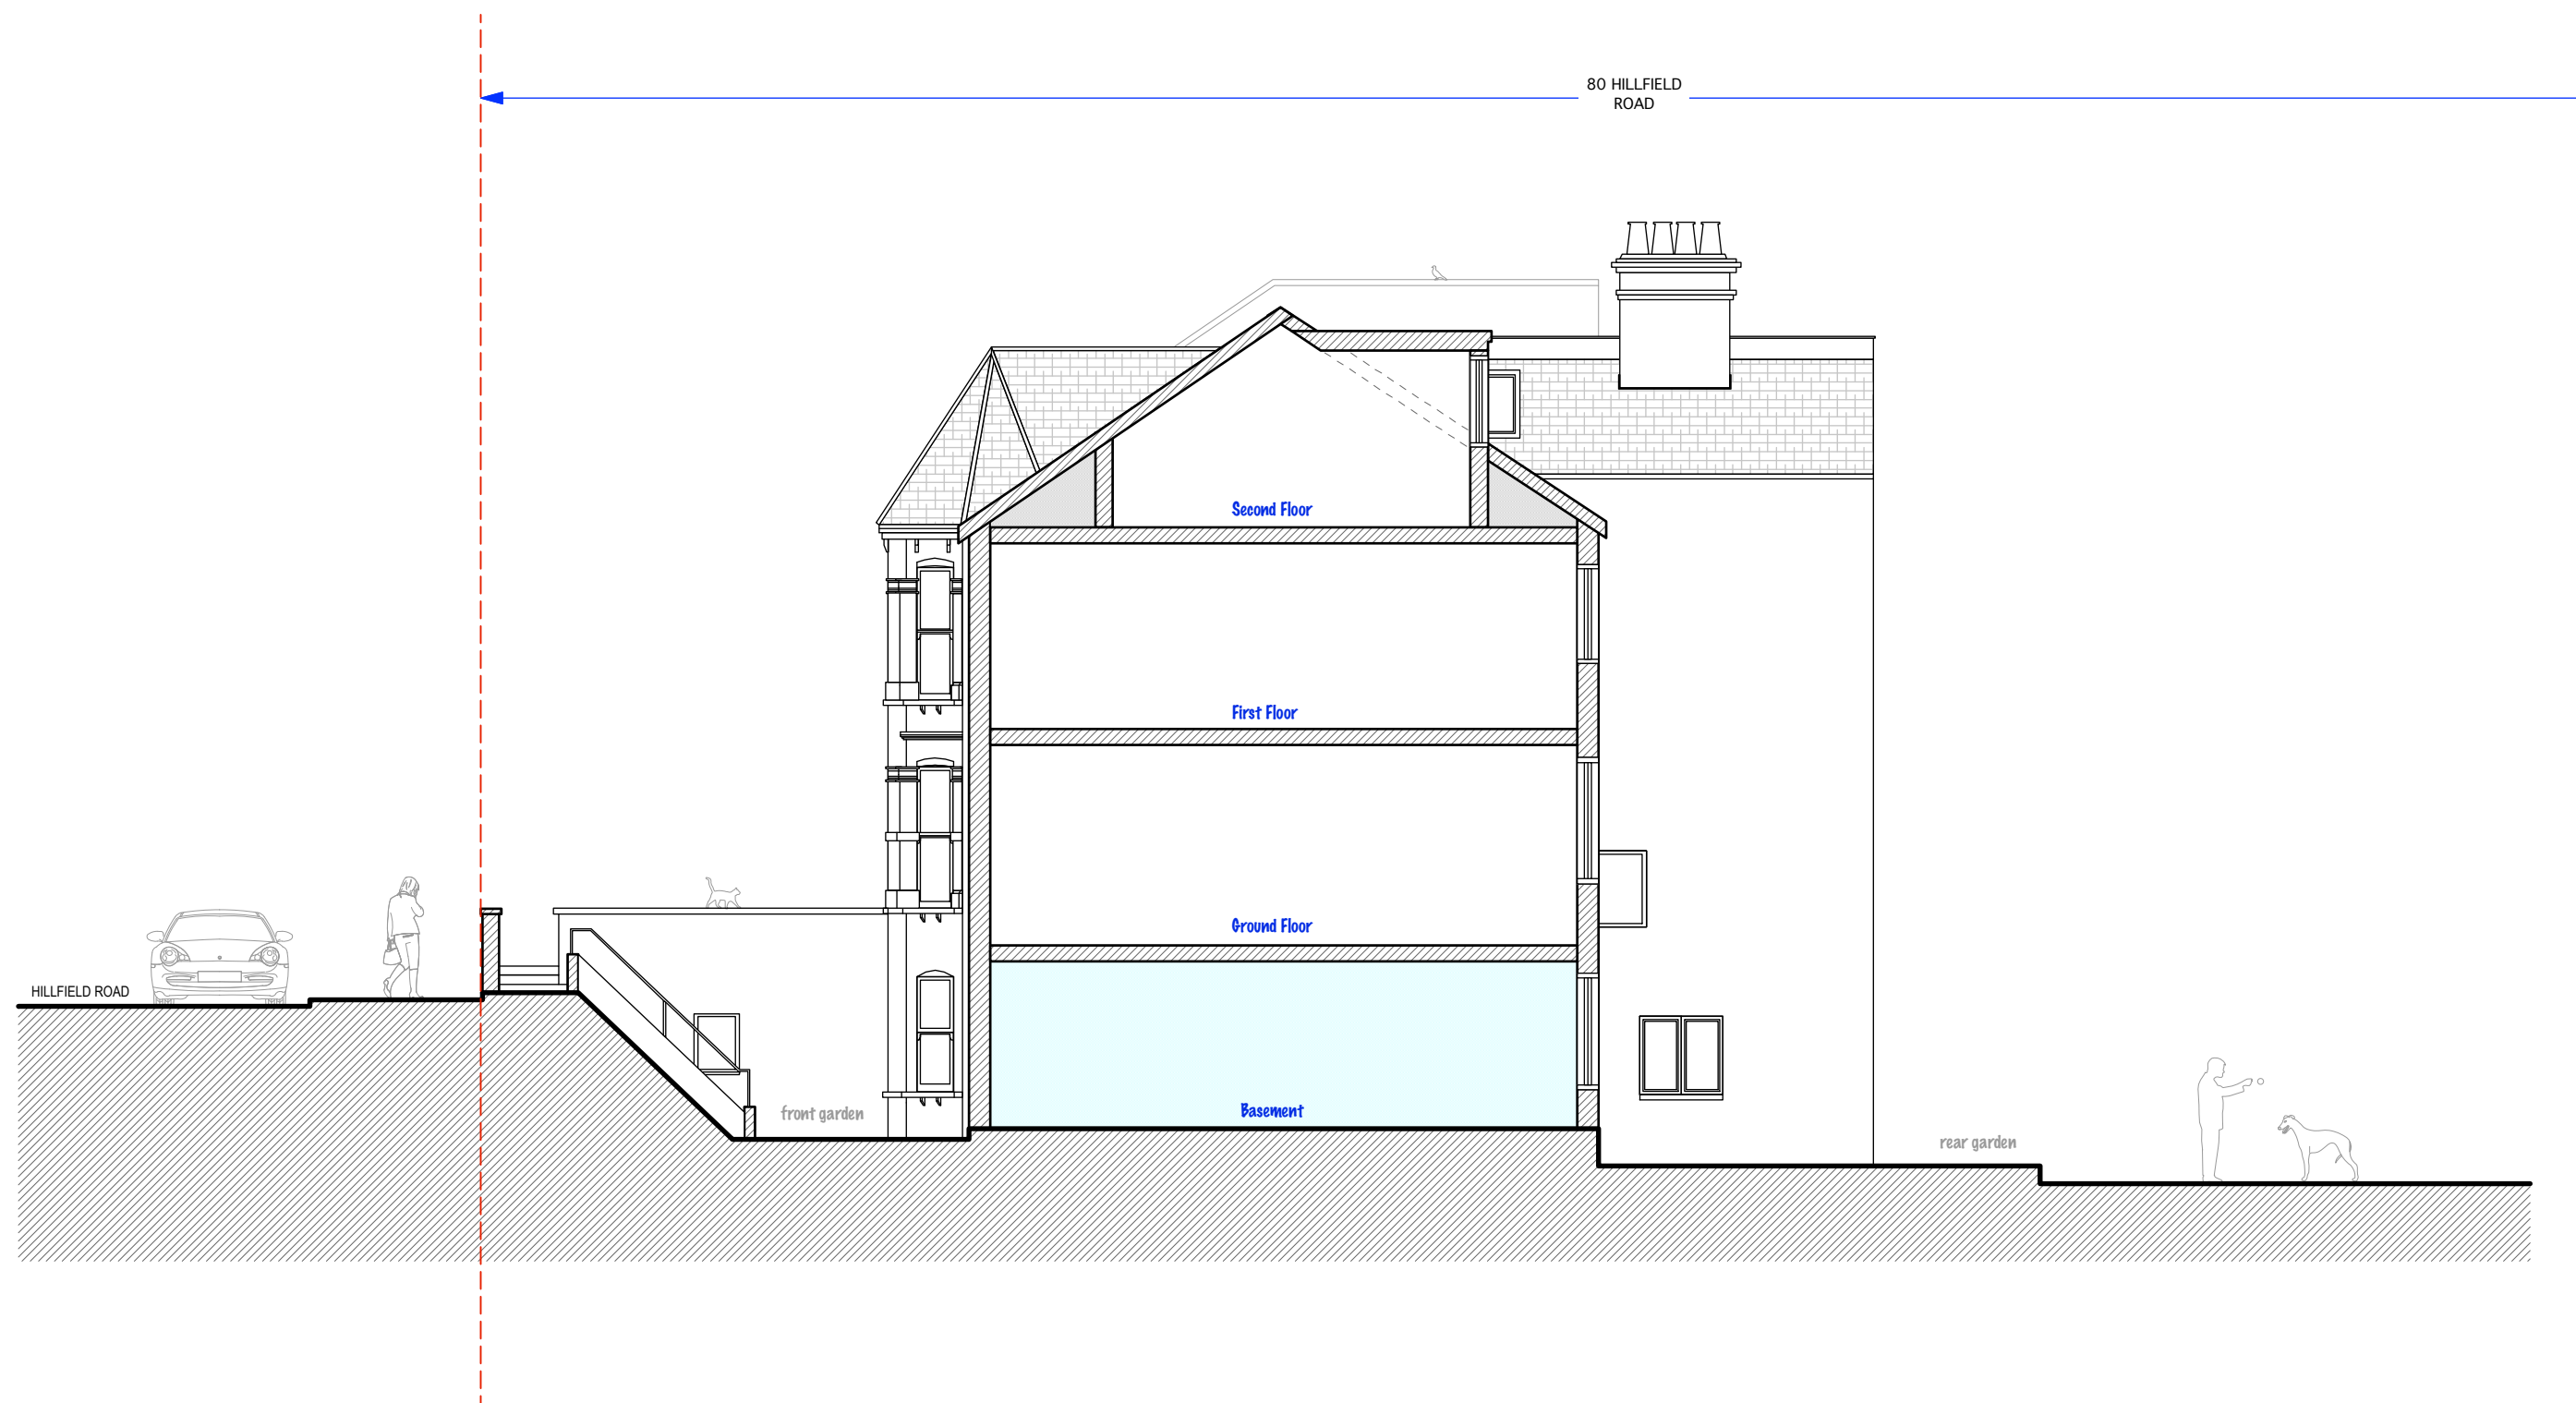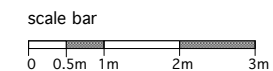

<small>DO NOT SCALE THIS DRAWING WRITTEN DIMENSIONS ONLY TO BE USED FOR PLANNING PURPOSES ONLY ALL DIMENSIONS ARE IN MILLIMETRES ALL DIMENSIONS TO BE VERIFIED ON SITE ANY INCONSISTENCIES TO BE REPORTED TO THE ARCHITECT IMMEDIATELY</small>	Job No 5316	<small>PAD Consultancy Ltd 4 Abbot's Place London NW6 4NP</small>	<small>t: 07779 230003 e: ben@pad.eu.com w: www.pad.eu.com</small>	
	<small>80 Hillfield Road, London, NW6 1QA</small>	Existing Section AA	<small>drawn by IR scale 1 - 100 @ A3 number HR-RSE - 06 rev</small>	