



LIVING IN SPACE

43 England's Lane  
Belsize Park  
London NW3 4YD

tel: 020 7722 3131  
fax: 020 7483 0191  
www.living-in-space.co.uk

GENERAL NOTES:

This drawing is to be read in conjunction with all other contract documents, specifications and all other consultants drawings.

All dimensions are to be checked on site before any work or shop drawings are commenced.

This drawing is copyright. No drawing shall be reproduced in any form without prior written permission from Living in Space Ltd.

Inform Living in Space of any discrepancies in this drawing before proceeding with works.

NOTES:



Rev	Date	Description	Drawn	Checked

STATUS: PLANNING

PROJECT NAME: 009.13 NEW END ROAD

DRAWING TITLE: EXISTING FRONT ELEVATION

SCALE: VARIOUS @ A3 DATE: 11.06.2014

DRAWING NO: 009.13 303 REVISION



LIVING IN SPACE

43 England's Lane tel: 020 7722 3131  
Belsize Park fax: 020 7483 0191  
London NW3 4YD www.living-inspace.co.uk

GENERAL NOTES:


This drawing is to be read in conjunction with all other contract documents, specifications and all other consultants drawings.

All dimensions are to be checked on site before any work or shop drawings are commenced.


This drawing is copyright. No drawing shall be reproduced in any form without prior written permission from Living in Space Ltd.

Inform Living in Space of any discrepancies in this drawing before proceeding with works.


NOTES:

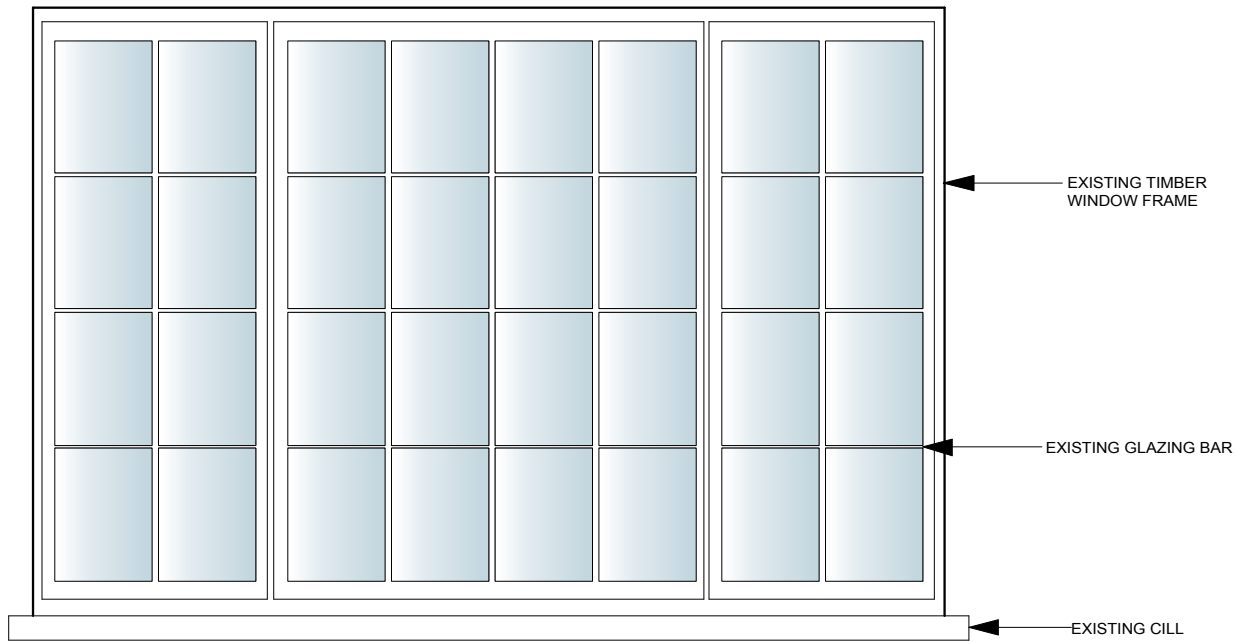


ELEVATION OF EXISTING SINGLE GLAZED CASEMENT WINDOW @1:20

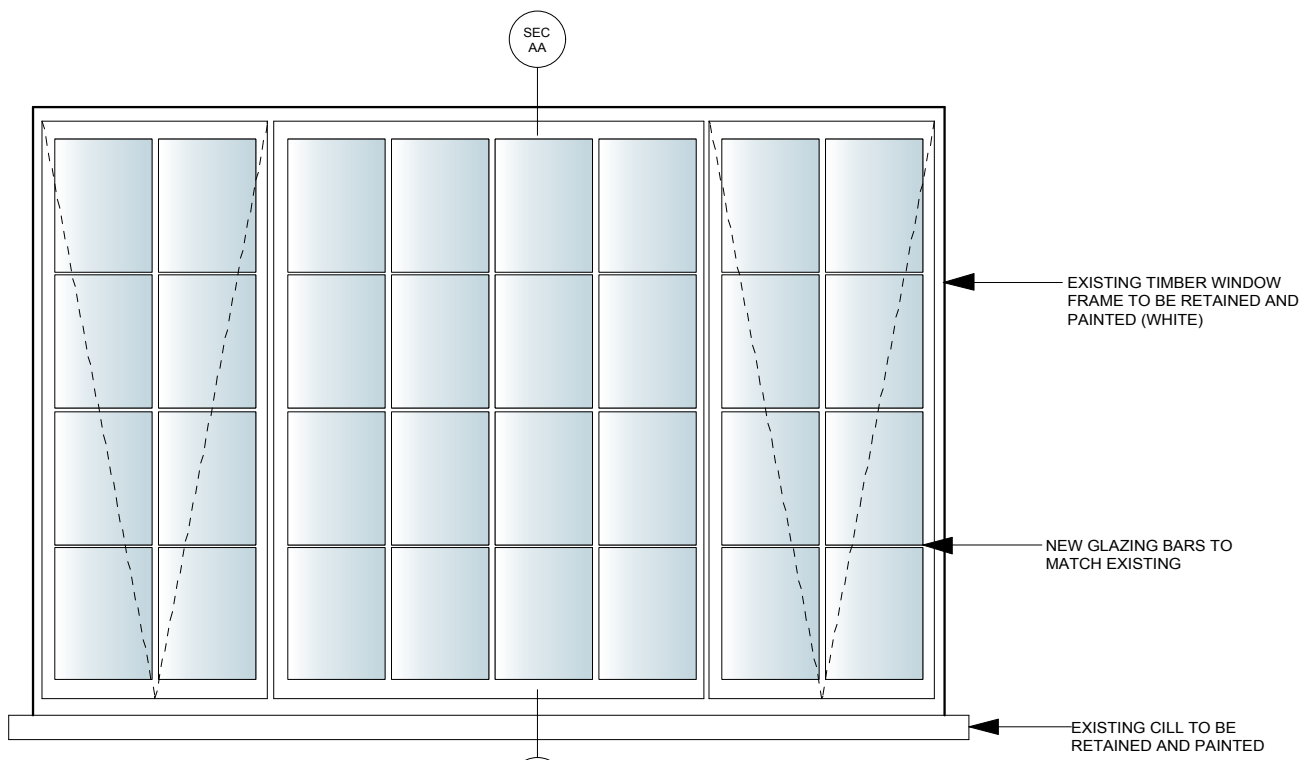

ELEVATION OF PROPOSED DOUBLE GLAZED CASEMENT WINDOW @1:20

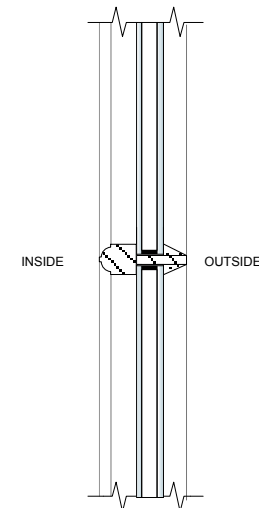

DETAIL 1  
GLAZING BAR DETAIL @1:5  
Replacement Glazing Bar to match existing dimension and moulding - finish to be timber painted white.

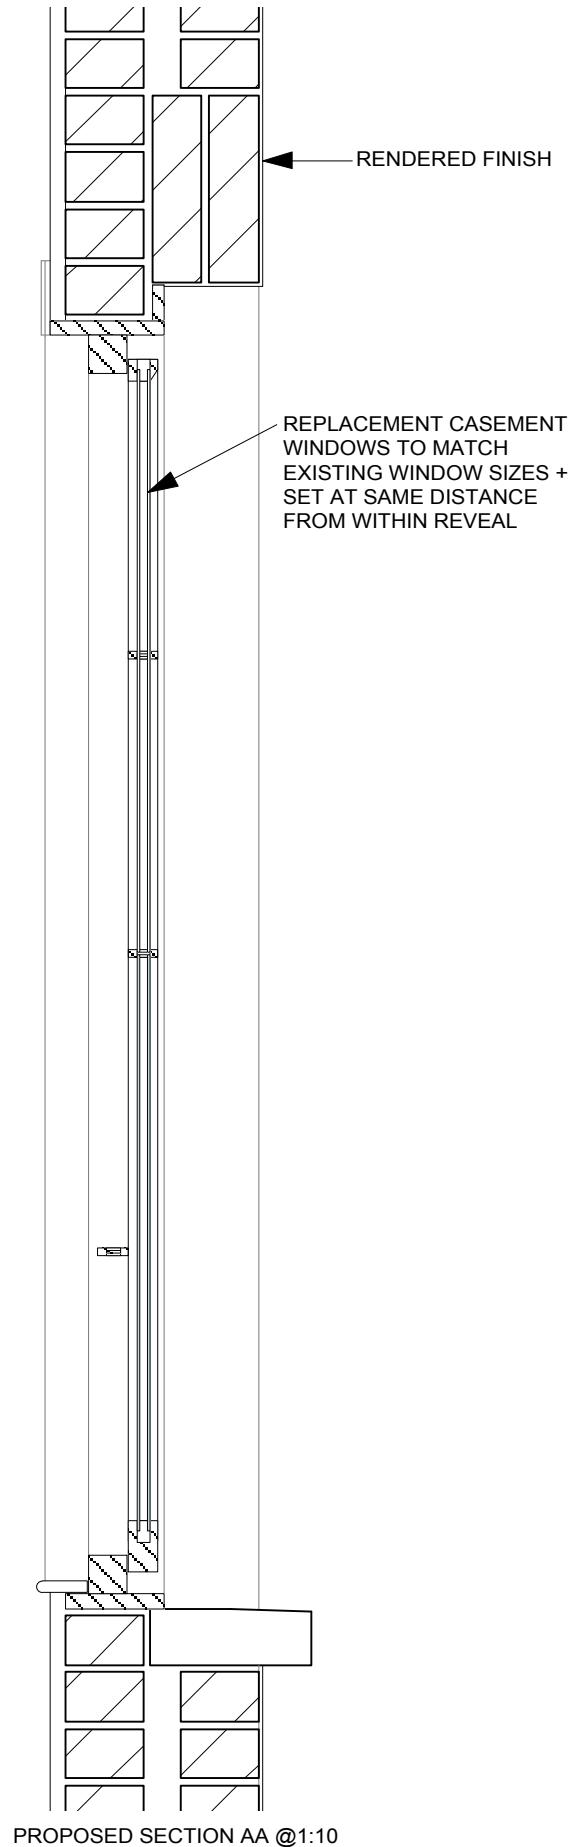

PROPOSED SECTION AA @1:10

Rev	Date	Description	Drawn	Checked

STATUS: PLANNING

PROJECT NAME: 009.13 NEW END ROAD

DRAWING TITLE: EXISTING + PROPOSED FRONT WINDOW DETAILS

SCALE: VARIOUS @ A3 DATE: 11.06.2014

DRAWING NO: 009.13 304 REVISION:



**LIVING IN SPACE**

43 England's Lane tel: 020 7722 3131  
 Belsize Park fax: 020 7483 0191  
 London NW3 4YD www.living-in-space.co.uk

**GENERAL NOTES:**

This drawing is to be read in conjunction with all other contract documents, specifications and all other consultants drawings.

All dimensions are to be checked on site before any work or shop drawings are commenced.

This drawing is copyright. No drawing shall be reproduced in any form without prior written permission from Living in Space Ltd.

Inform Living in Space of any discrepancies in this drawing before proceeding with works.

**NOTES:**

Rev	Date	Description	Drawn	Checked
-----	------	-------------	-------	---------


STATUS: PLANNING

PROJECT NAME: 009.13 NEW END ROAD


DRAWING TITLE: EXISTING REAR ELEVATION

SCALE: VARIOUS @ A3 DATE: 11.06.2014


DRAWING NO	REVISION
009.13 305	

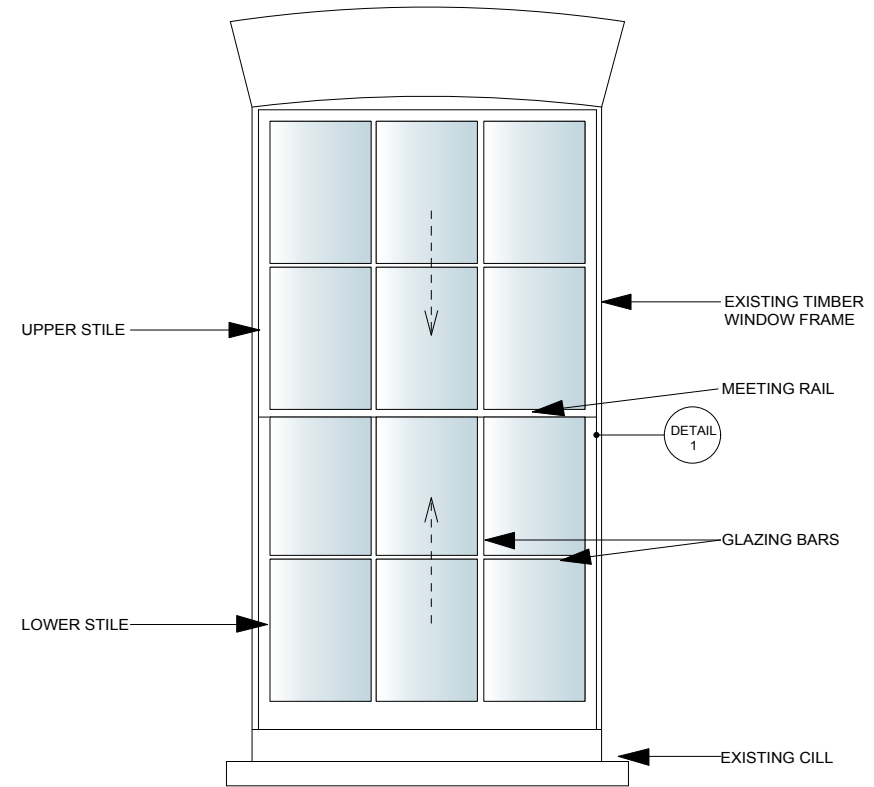


ELEVATION OF EXISTING SINGLE GLAZED SASH WINDOW @1:20

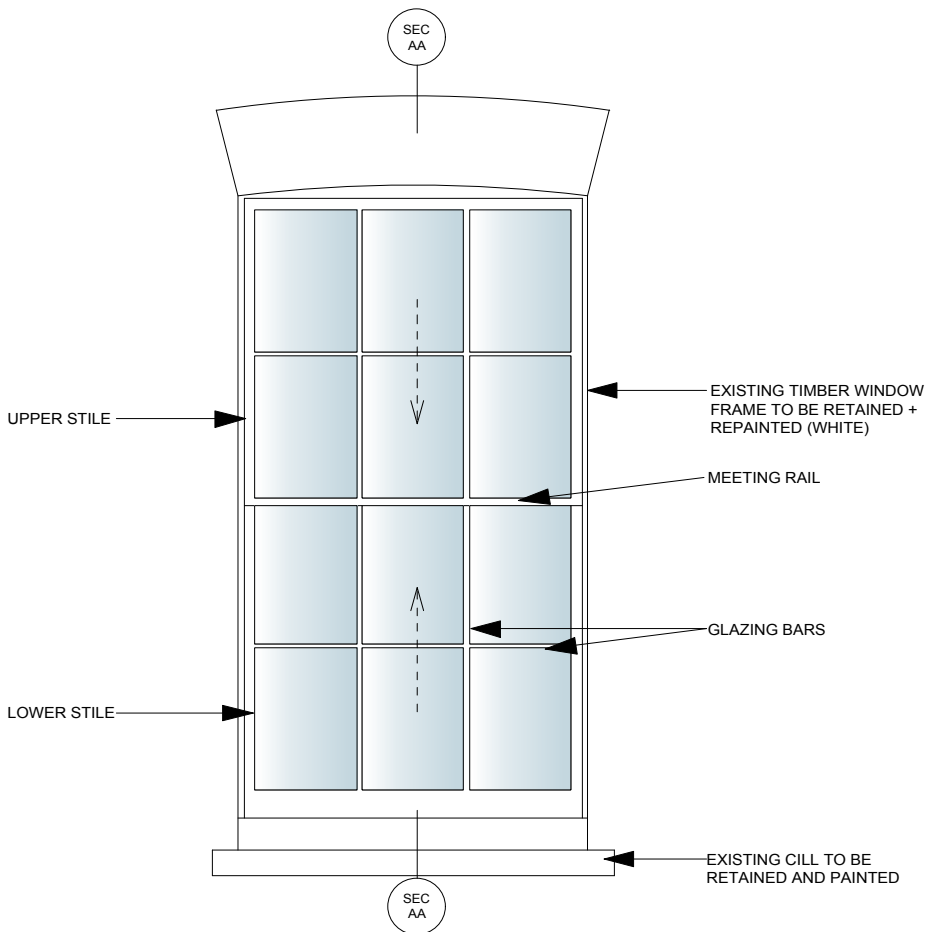

ELEVATION OF PROPOSED DOUBLE GLAZED SASH WINDOW @1:20

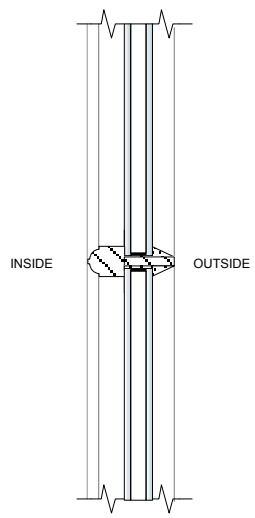

**DETAIL 1**  
GLAZING BAR DETAIL @1:5  
Replacement Glazing Bar to match existing dimension and moulding - finish to be timber painted white.

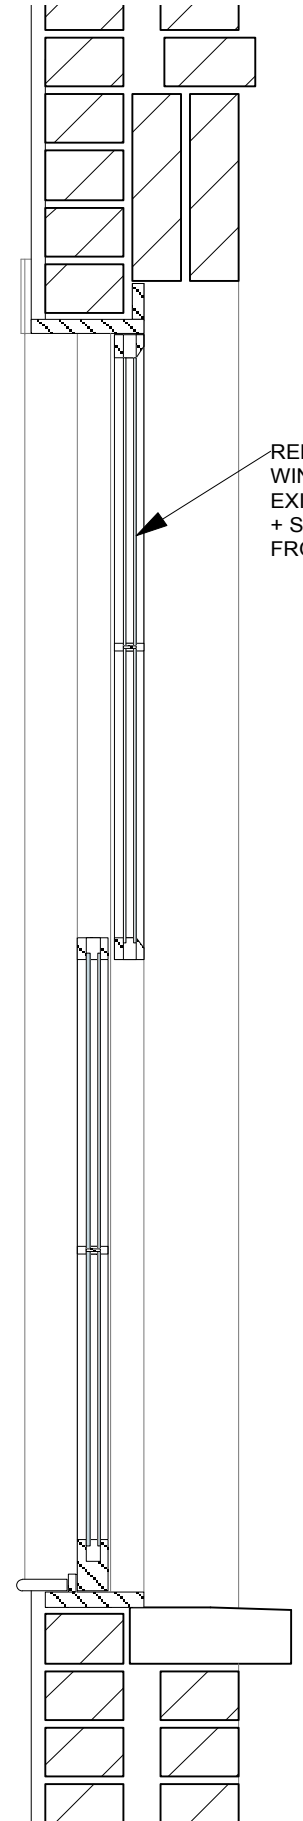

PROPOSED SECTION AA @1:10



**LIVING IN SPACE**

43 England's Lane  
Belsize Park  
London NW3 4YD

tel: 020 7722 3131  
fax: 020 7483 0191  
www.livinginspace.co.uk

**GENERAL NOTES:**

This drawing is to be read in conjunction with all other contract documents, specifications and all other consultants drawings.

All dimensions are to be checked on site before any work or shop drawings are commenced.

This drawing is copyright. No drawing shall be reproduced in any form without prior written permission from Living in Space Ltd.

Inform Living in Space of any discrepancies in this drawing before proceeding with works.

**NOTES:**

Rev	Date	Description	Drawn	Checked

STATUS:		PLANNING	
PROJECT NAME:		009.13 NEW END ROAD	
DRAWING TITLE:		EXISTING + PROPOSED REAR WINDOW DETAILS	
SCALE:	DATE:		
VARIOUS @ A3	11.06.2014		
DRAWING NO	REVISION		
009.13 306			