




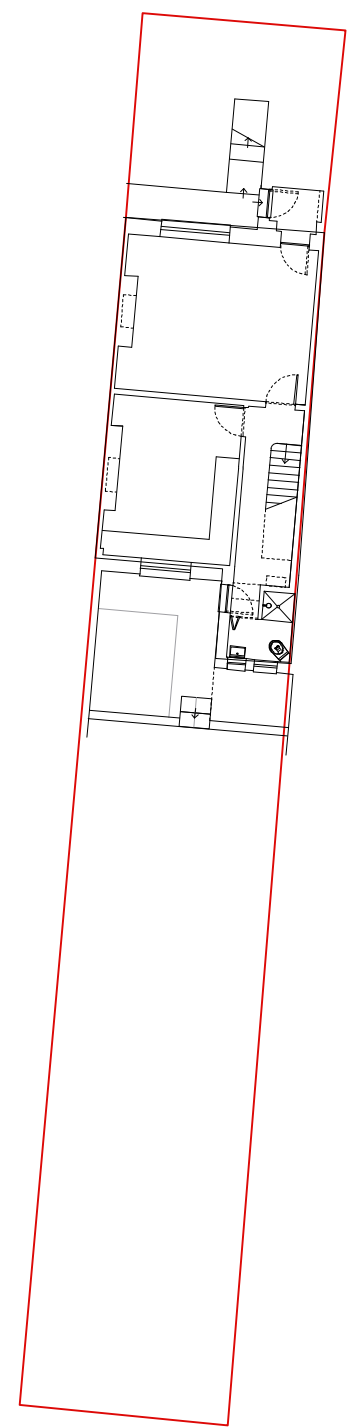

LOCATION PLAN
1:1250 @ A3

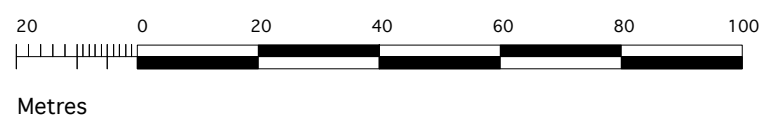

SITE PLAN
1:200 @ A3

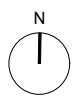

Rev	Date
B	11.06.14
A	16.05.14
-	09.05.14
-	24.04.14

DRAWING STATUS For Information
Issued only for purpose indicated

This drawing to be read in conjunction with all Consultants information.
All dimensions to be checked on site.
Do not scale, except for planning purposes.
This drawing is protected by copyright.

JOB NUMBER 151

JOB TITLE
Tatton Brown
107 Gaisford Street, London NW5 2EG

DRAWING TITLE
site & location plan
existing


SCALE: 1:1250 & 1:200 @ A3

DATE: December 2013

DRAWING NO.	REV
A/01/001	B



FRONT ELEVATION

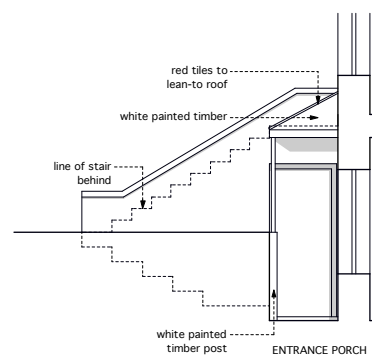

SIDE ELEVATION



Adjoining property indicative

REAR ELEVATION

Rev		Date
B	stage C: outline proposals -issued for information -council: planning application -client	11.06.14
A	stage C: outline proposals -issued for information -council: planning application -client	16.05.14
-	stage C: outline proposals -issued for information -client	09.05.14
-	stage B: measured survey -issued for information -client	15.04.14

DRAWING STATUS For Information

Issued only for purpose indicated

This drawing to be read in conjunction with all Consultants information.
All dimensions to be checked on site.
Do not scale, except for planning purposes.

This drawing is protected by copyright.

JOB NUMBER 151

JOB TITLE
Tatton Brown
107 Gaisford Street, London NW5 2EG

DRAWING TITLE
external elevations
existing

SCALE: 1:50 @ A1 1:100 @ A3


DATE: April 2014

DRAWING NO. REV

A/01/102

B



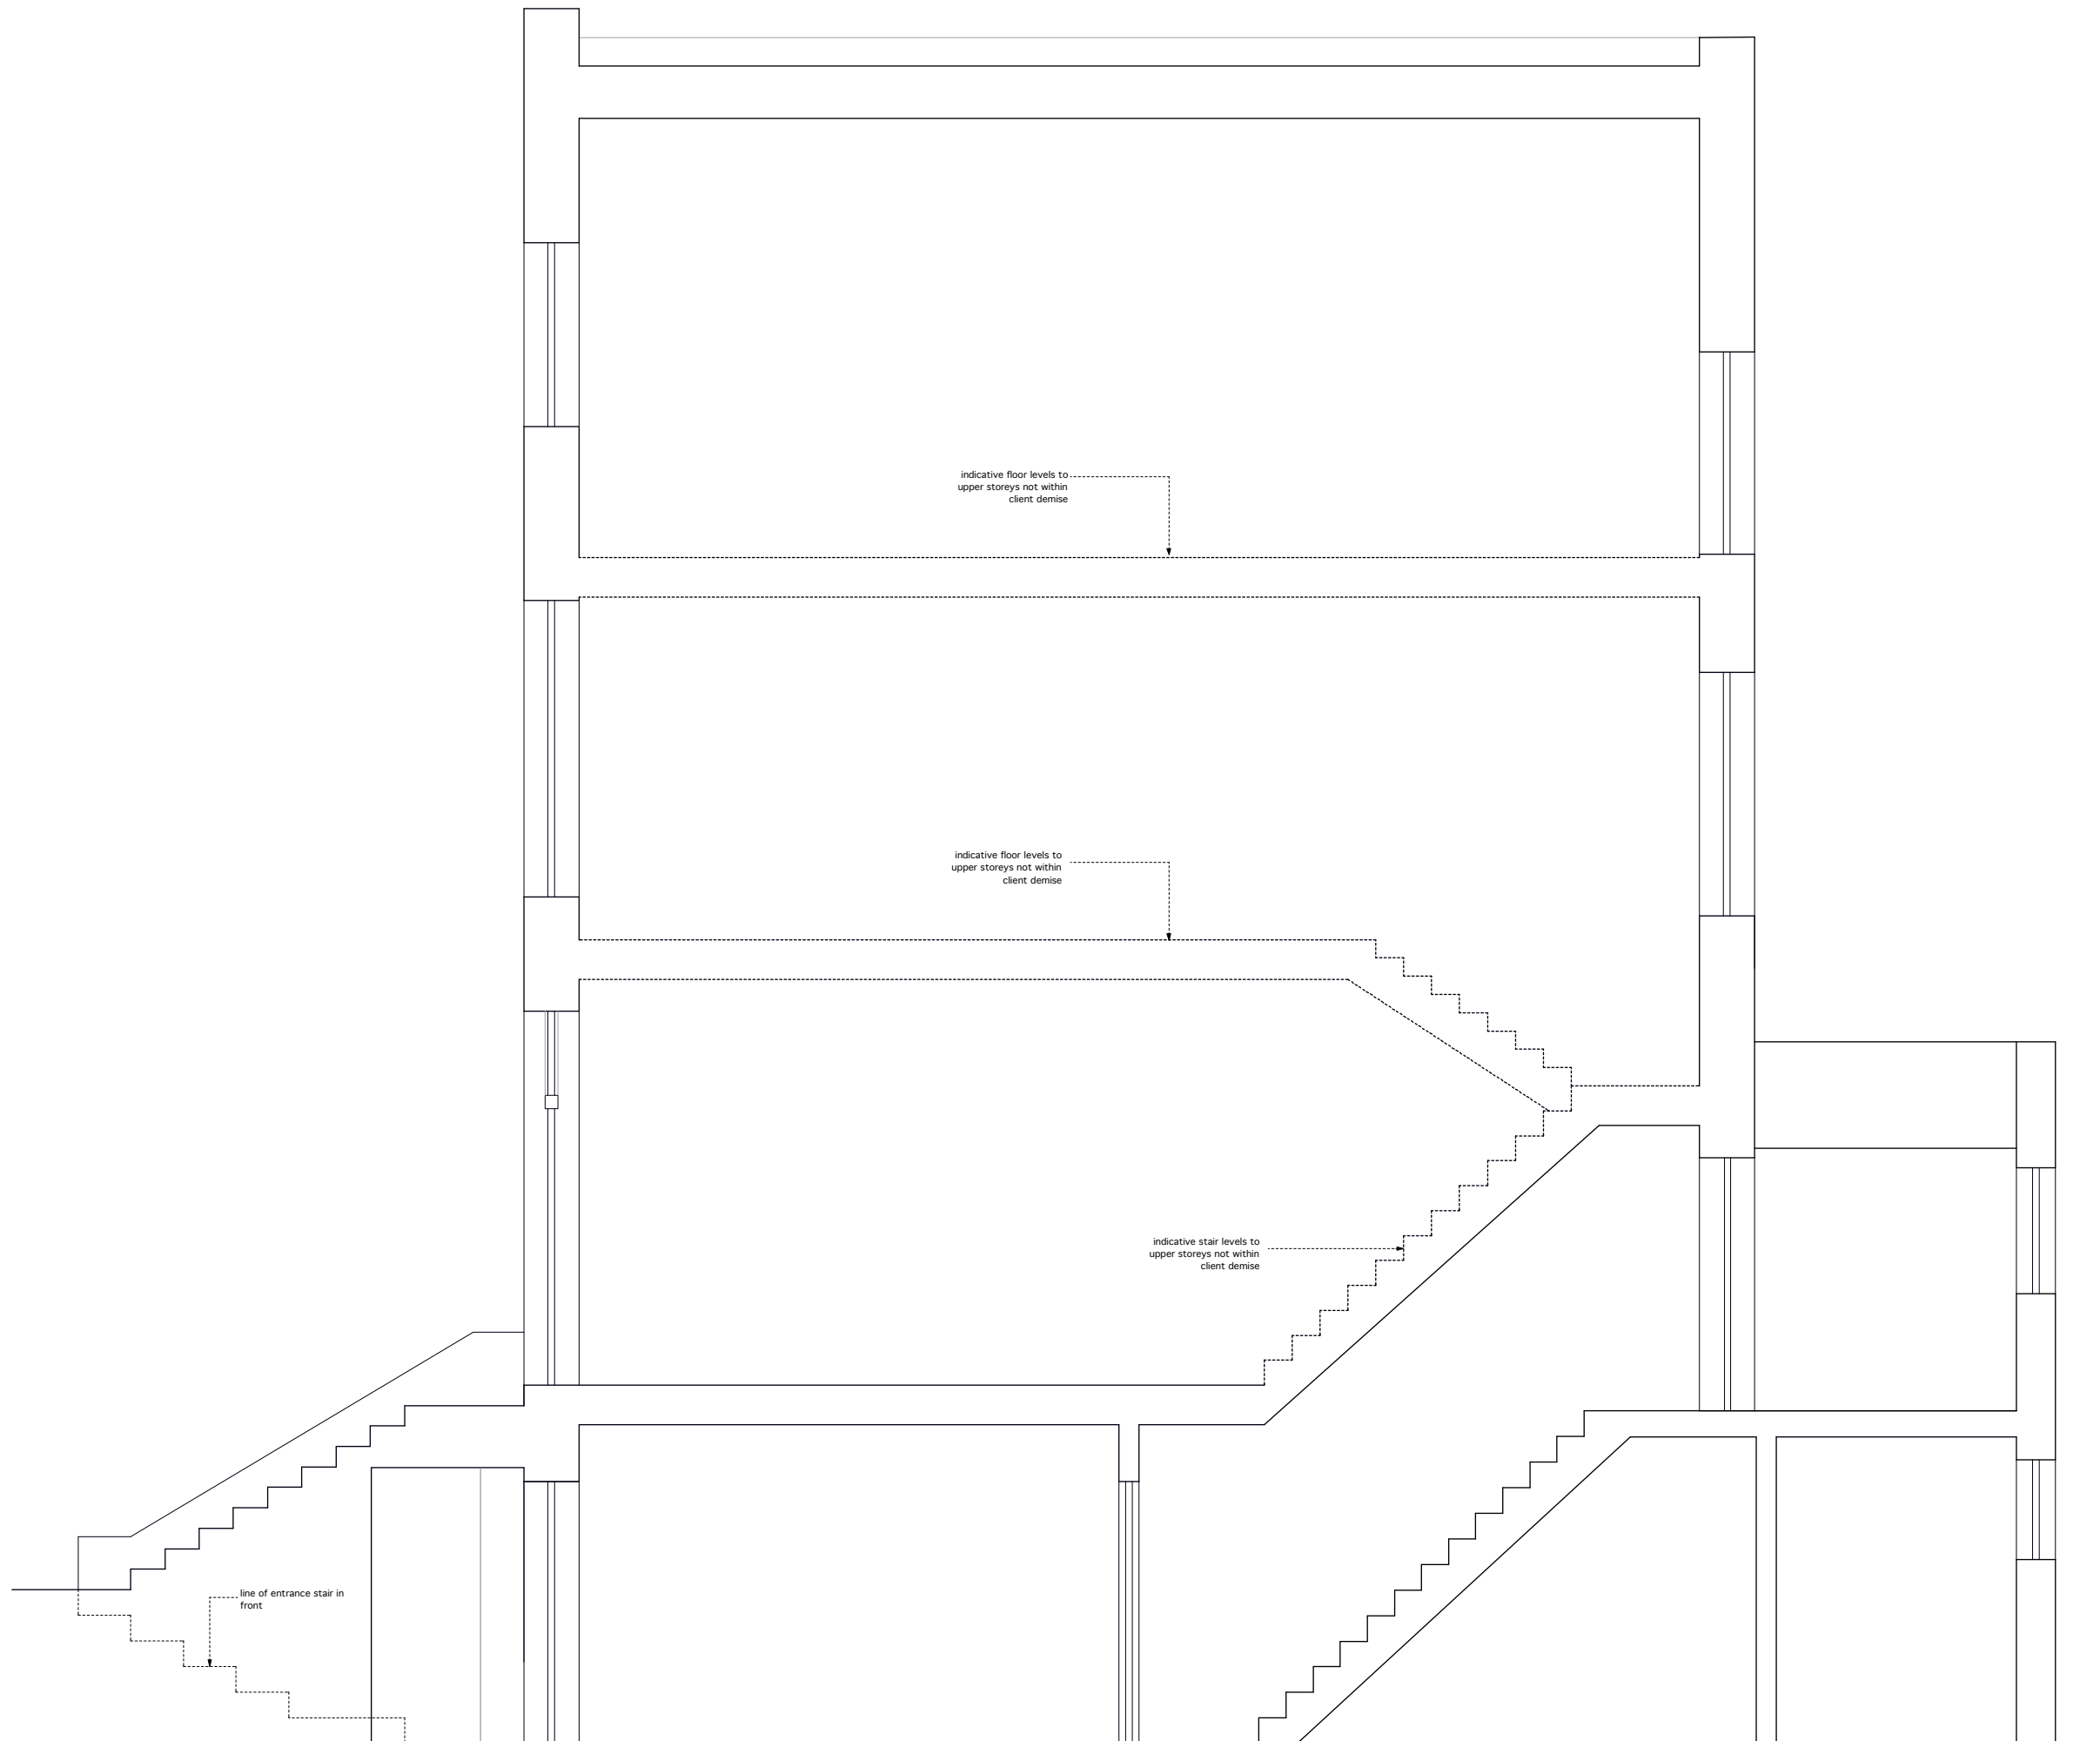

Rev	Date
-	11.06.14
-	stage C: outline proposals
-	issued for information
-	council: planning application
-	client

DRAWING STATUS **For Information**
Issued only for purpose indicated

This drawing to be read in conjunction with all Consultants information.
All dimensions to be checked on site.
Do not scale, except for planning purposes.
This drawing is protected by copyright.

JOB NUMBER 151

JOB TITLE
Tatton Brown
107 Gaisford Street, London NW5 2EG

DRAWING TITLE
section
existing

SCALE: 1:25 @ A1 1:50 @ A3

DATE: June 2014

DRAWING NO. A/01/102	REV -
---------------------------------------	-----------------

