



GROUND FLOOR PLAN

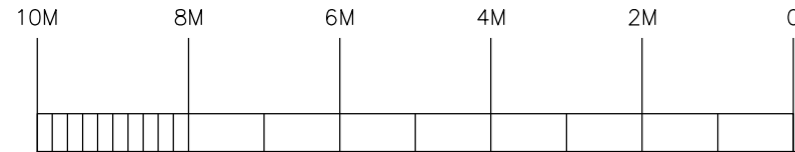


13 Malden Road- NW5: Proposed Layout

S C A L E 1 : 100 @ A3

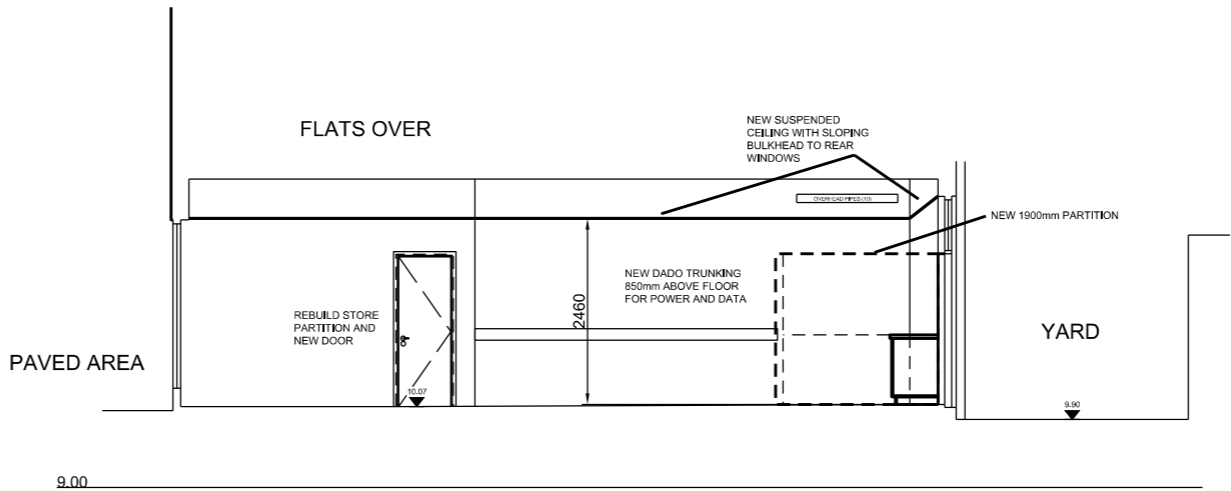

SECTION A-A

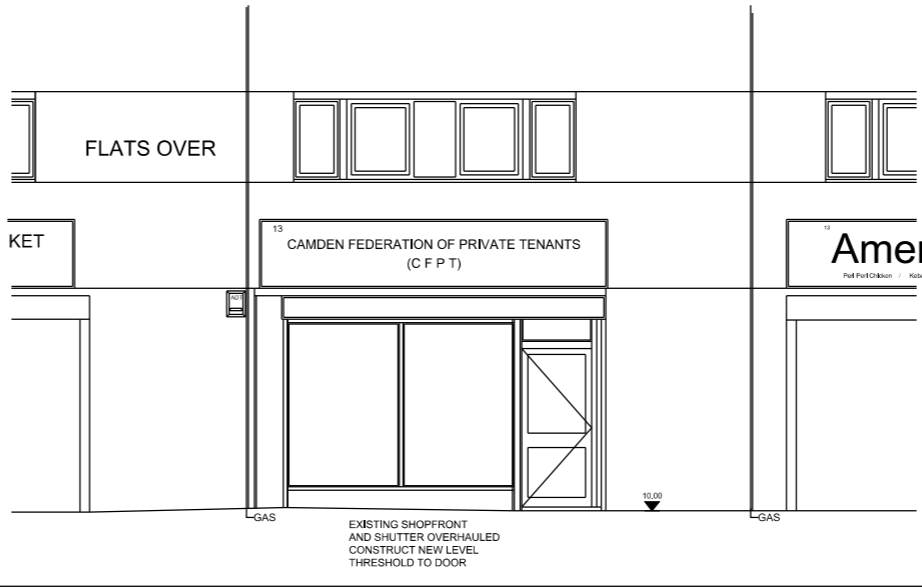

FRONT ELEVATION



Do not scale from this drawing
All dimensions to be checked on site

Notes:

Amendments:
REV A: 2014-03-24. GENERAL NOTES ADDED
REV B: 2014-04-01. GENERAL REVISIONS

Drawing type:

Client:
L. B. CAMDEN

Project:
13 Malden Road,
London, NW5

Title:
Proposed Plan, Section & Elevation

Scale: 1:100 @A3 Date: 20/03/2014

Drawn: DL Checked: SB

Drg.no: 0030-L(0)005 Rev: B

Heritage Surveys Ltd.

Heritage Surveys Limited
20 Hanover Square
London
W1S 1JY
www.heritage-surveys.com