


| Schedule (GIA) | Floor Area | Private Amenity |
|--------------------------------|--------------------|-------------------|
| Existing: | 76 m ² | 92 m ² |
| Lower Ground Floor Flat (6 P): | 125 m ² | 80 m ² |
| Outbuilding: | 14 m ² | |

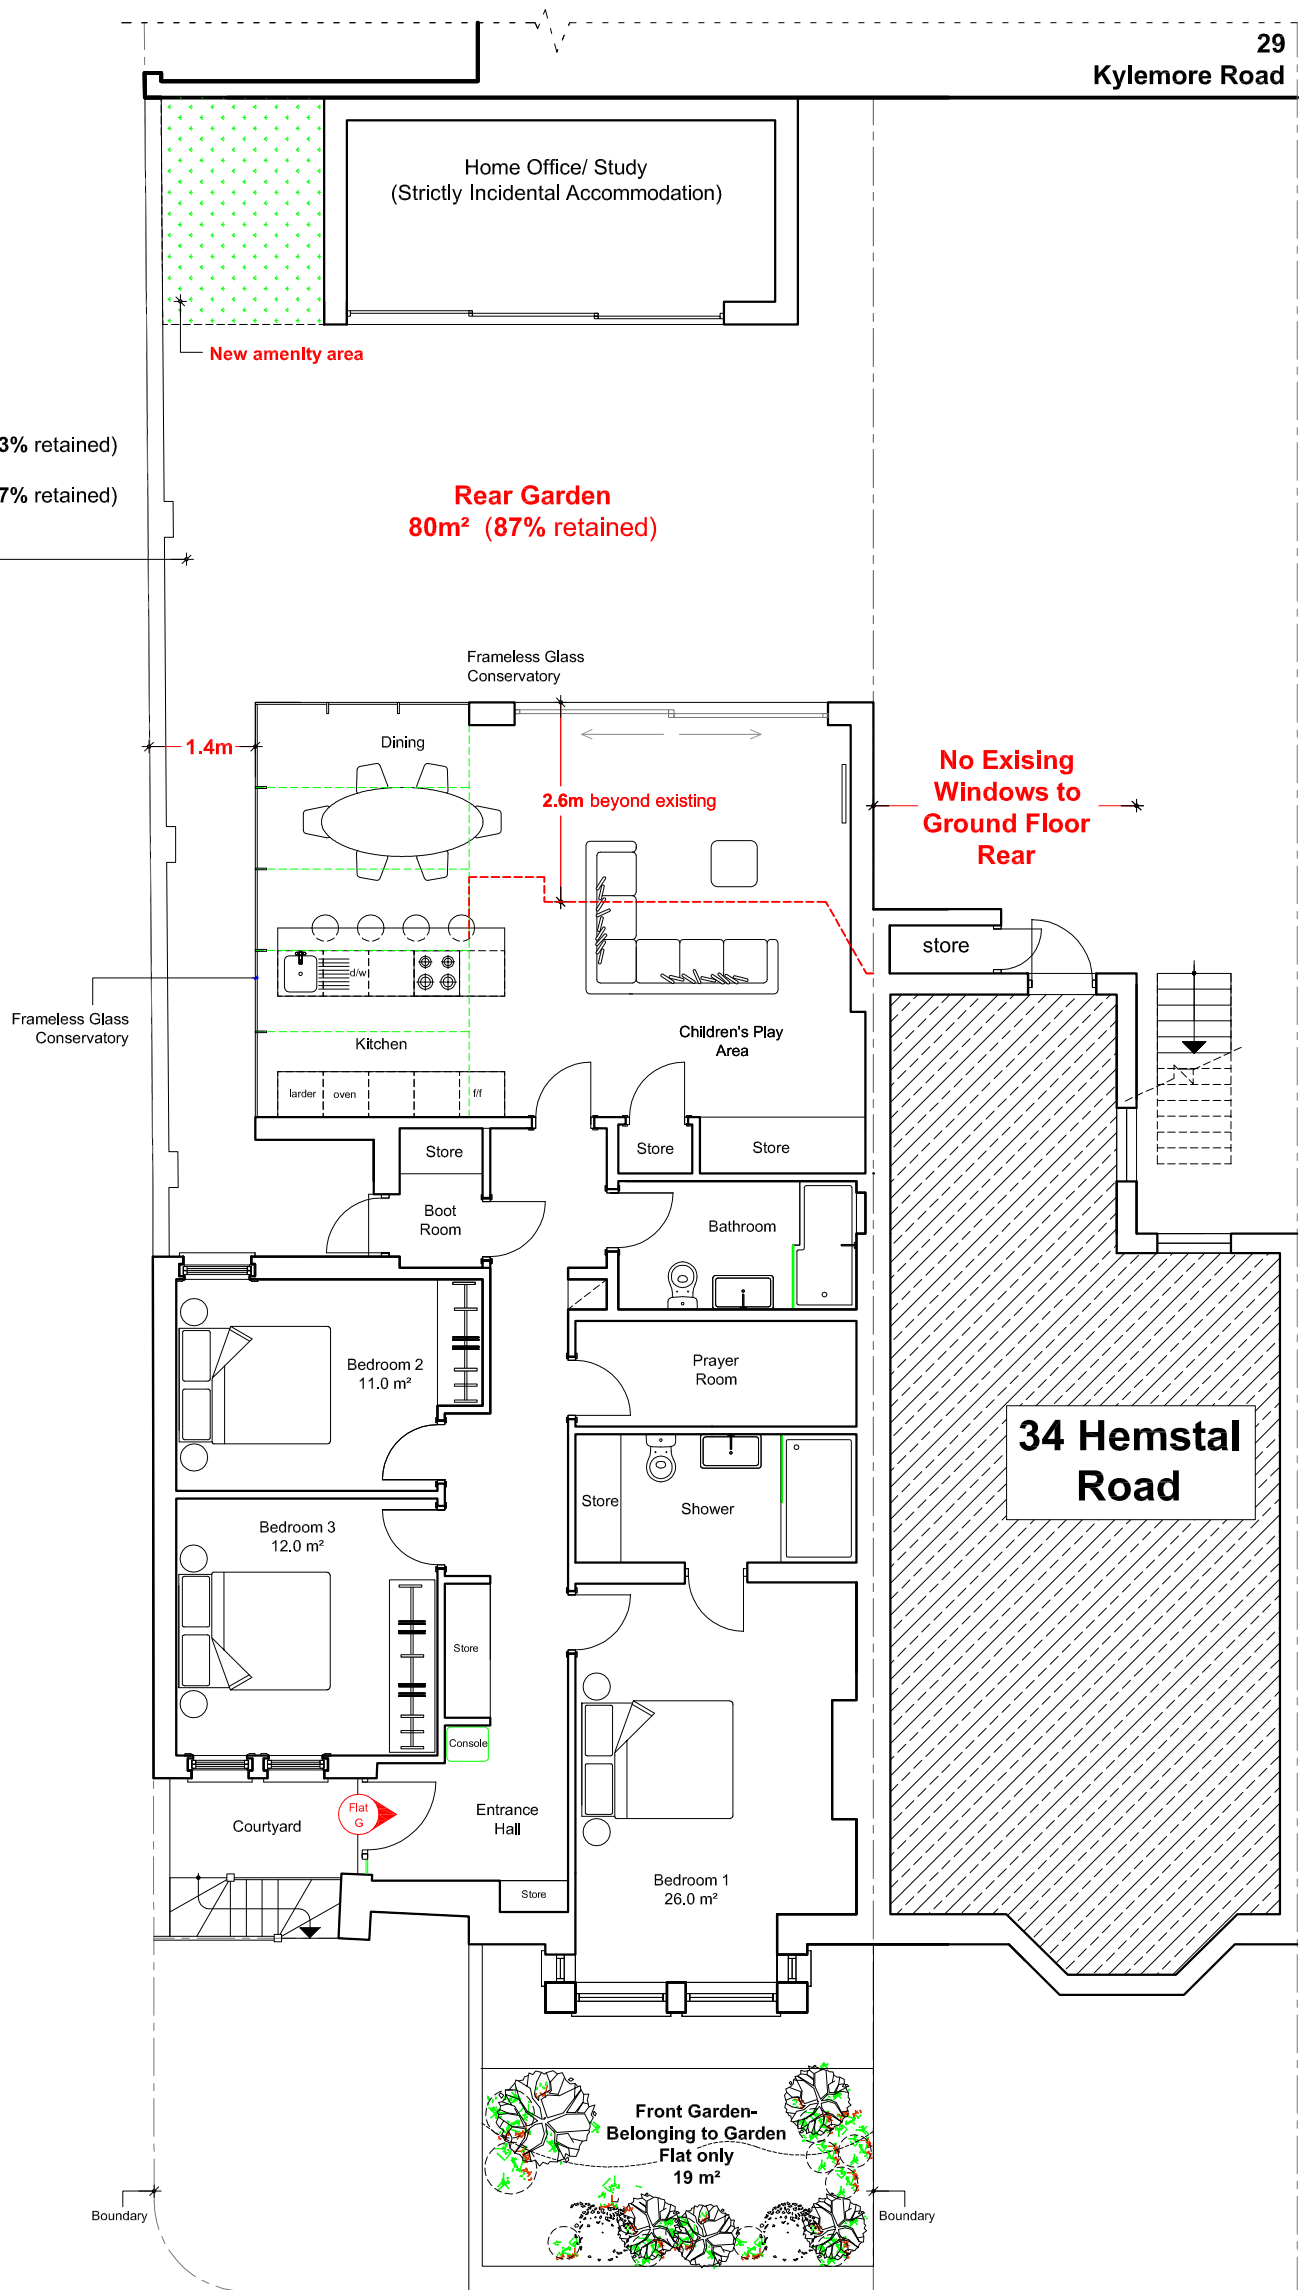

Proposed Lower Ground Floor Plan

Notes
Do not scale from this drawing
Report any discrepancies
Copyright owned by Andreas + Buxton Associates



Andreas + Buxton Associates
CHARTERED ARCHITECT + INTERIOR DESIGNERS
50 Norman Court 395 Nether Street London N3 1QQ UK
T. +44 (0)20 8371 6625 E. andreas73@me.com

| | | | | | | | | |
|----------------|------|--|---|----------------------------------|------------|------------|-----------------|------|
| Rev | Date | Project | Project Description | Drawing Name | Date | Scale | Drg. No. | Rev. |
| | | Garden Flat 36 Hemstal Road London NW6 2AL | Erection of single storey outbuilding in the rear garden with off-street parking space on rooftop, single storey side & rear extensions to lower ground floor flat; | Proposed Lower Ground Floor Plan | 27/05/2014 | 1:100 @ A3 | Hemstal/14/A/11 | |
| Drawing Status | | Planning | | | | | | |