



GROUND FLOOR

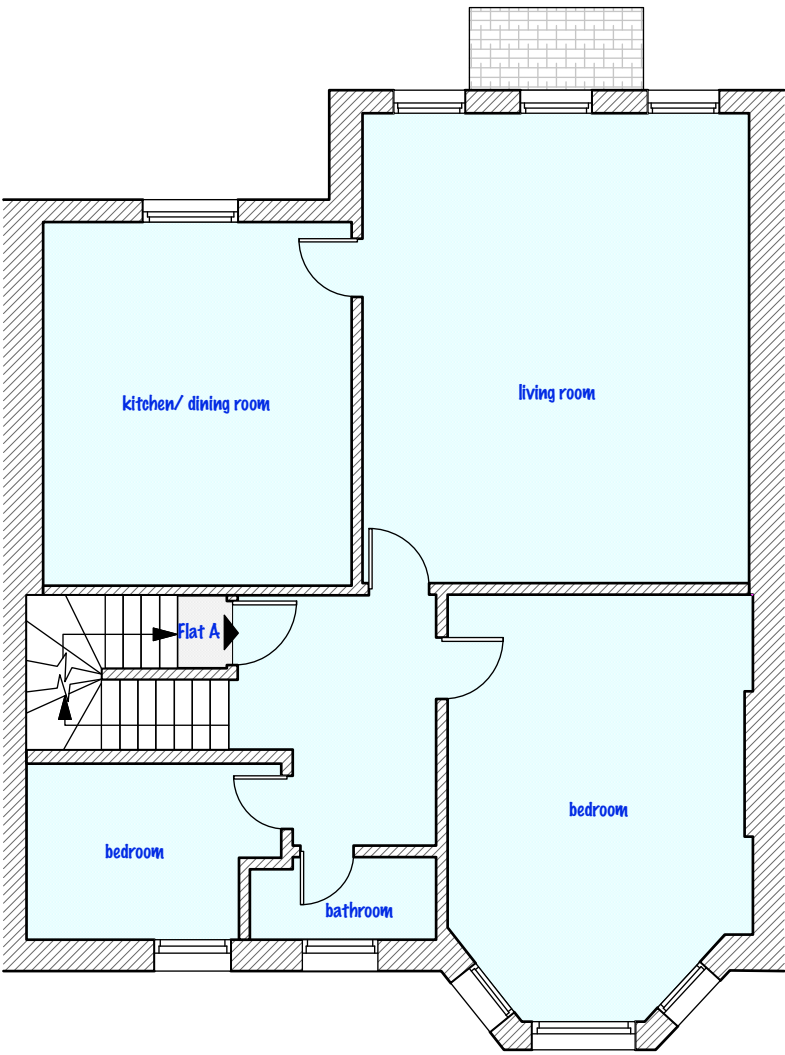

FIRST FLOOR

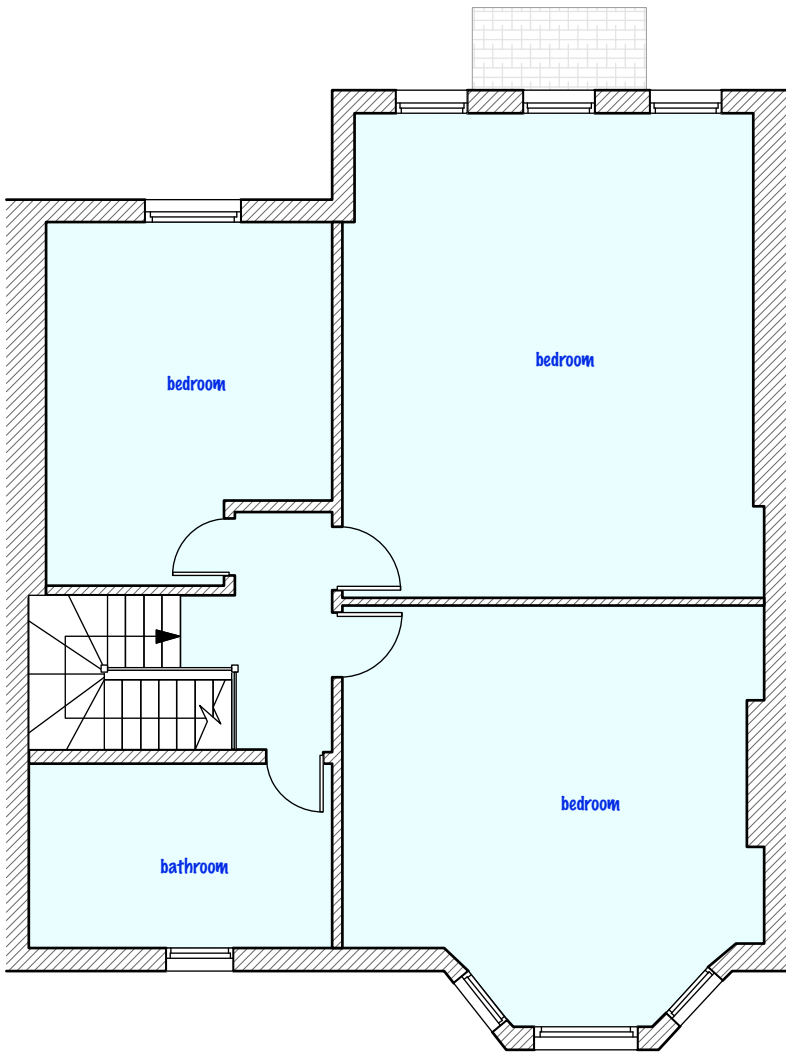


SECOND FLOOR




scale bar




DO NOT SCALE THIS DRAWING WRITTEN DIMENSIONS ONLY TO BE USED ALL DIMENSIONS ARE IN MILLIMETRES ANY INCONSISTENCIES TO BE REPORTED TO THE ARCHITECT IMMEDIATELY	Job No 5291 FOR PLANNING PURPOSES ONLY		PAD Consultancy Ltd 4 Abbot's Place London NW6 4NP t: 07779 230003 e: ben@pad.eu.com w: www.pad.eu.com		PAD
	34B Compayne Gardens, London, NW6 3DP	title drawn by	EXISTING PLANS scale 1 - 100 @ A3	number 00-11-03	

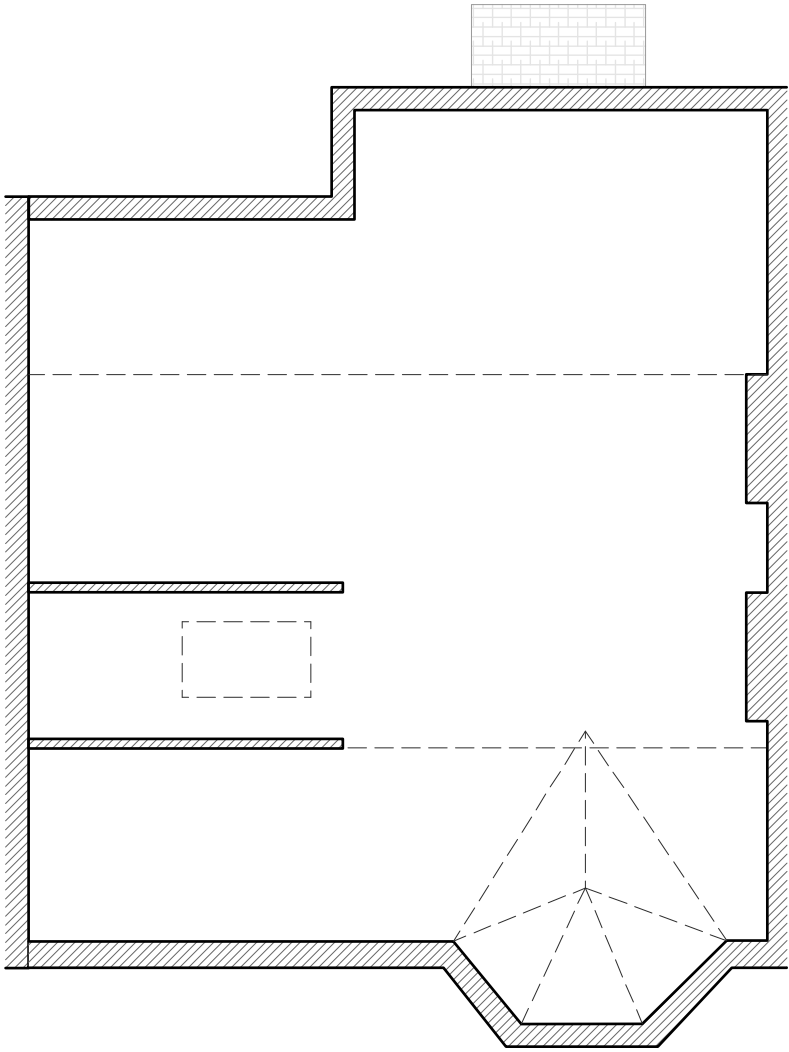


LOFT

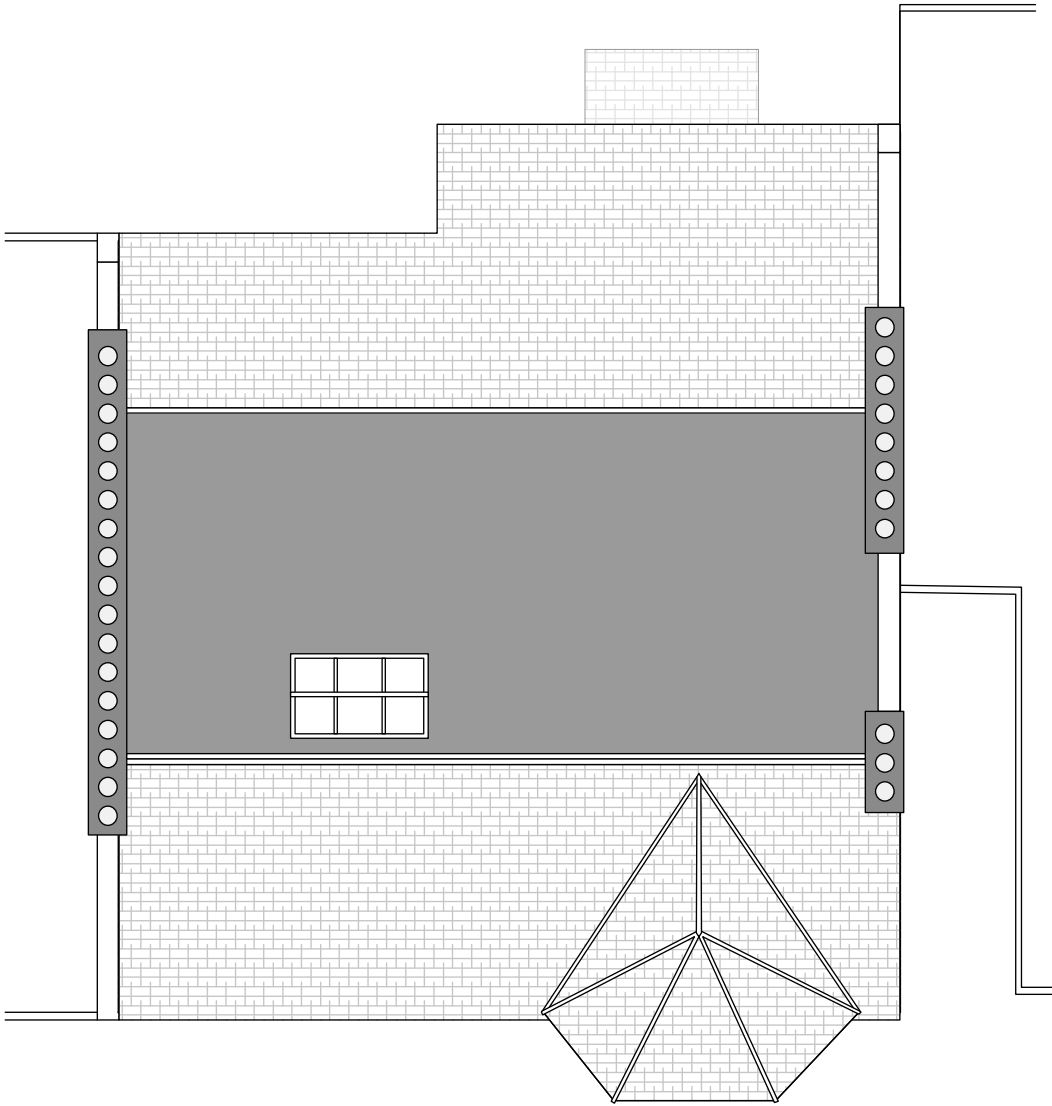


ROOF

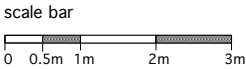

DO NOT SCALE THIS DRAWING WRITTEN DIMENSIONS ONLY TO BE USED ALL DIMENSIONS ARE IN MILLIMETRES ALL DIMENSIONS TO BE VERIFIED ON SITE ANY INCONSISTENCIES TO BE REPORTED TO THE ARCHITECT IMMEDIATELY	Job No 5291 FOR PLANNING PURPOSES ONLY		PAD Consultancy Ltd 4 Abbot's Place London NW6 4NP t: 07779 230003 e: ben@pad.eu.com w: www.pad.eu.com		PAD
	34B Compayne Gardens, London, NW6 3DP	title drawn by	EXISTING PLANS 2 scale 1 - 100 @ A3	number 00-11 - 04	

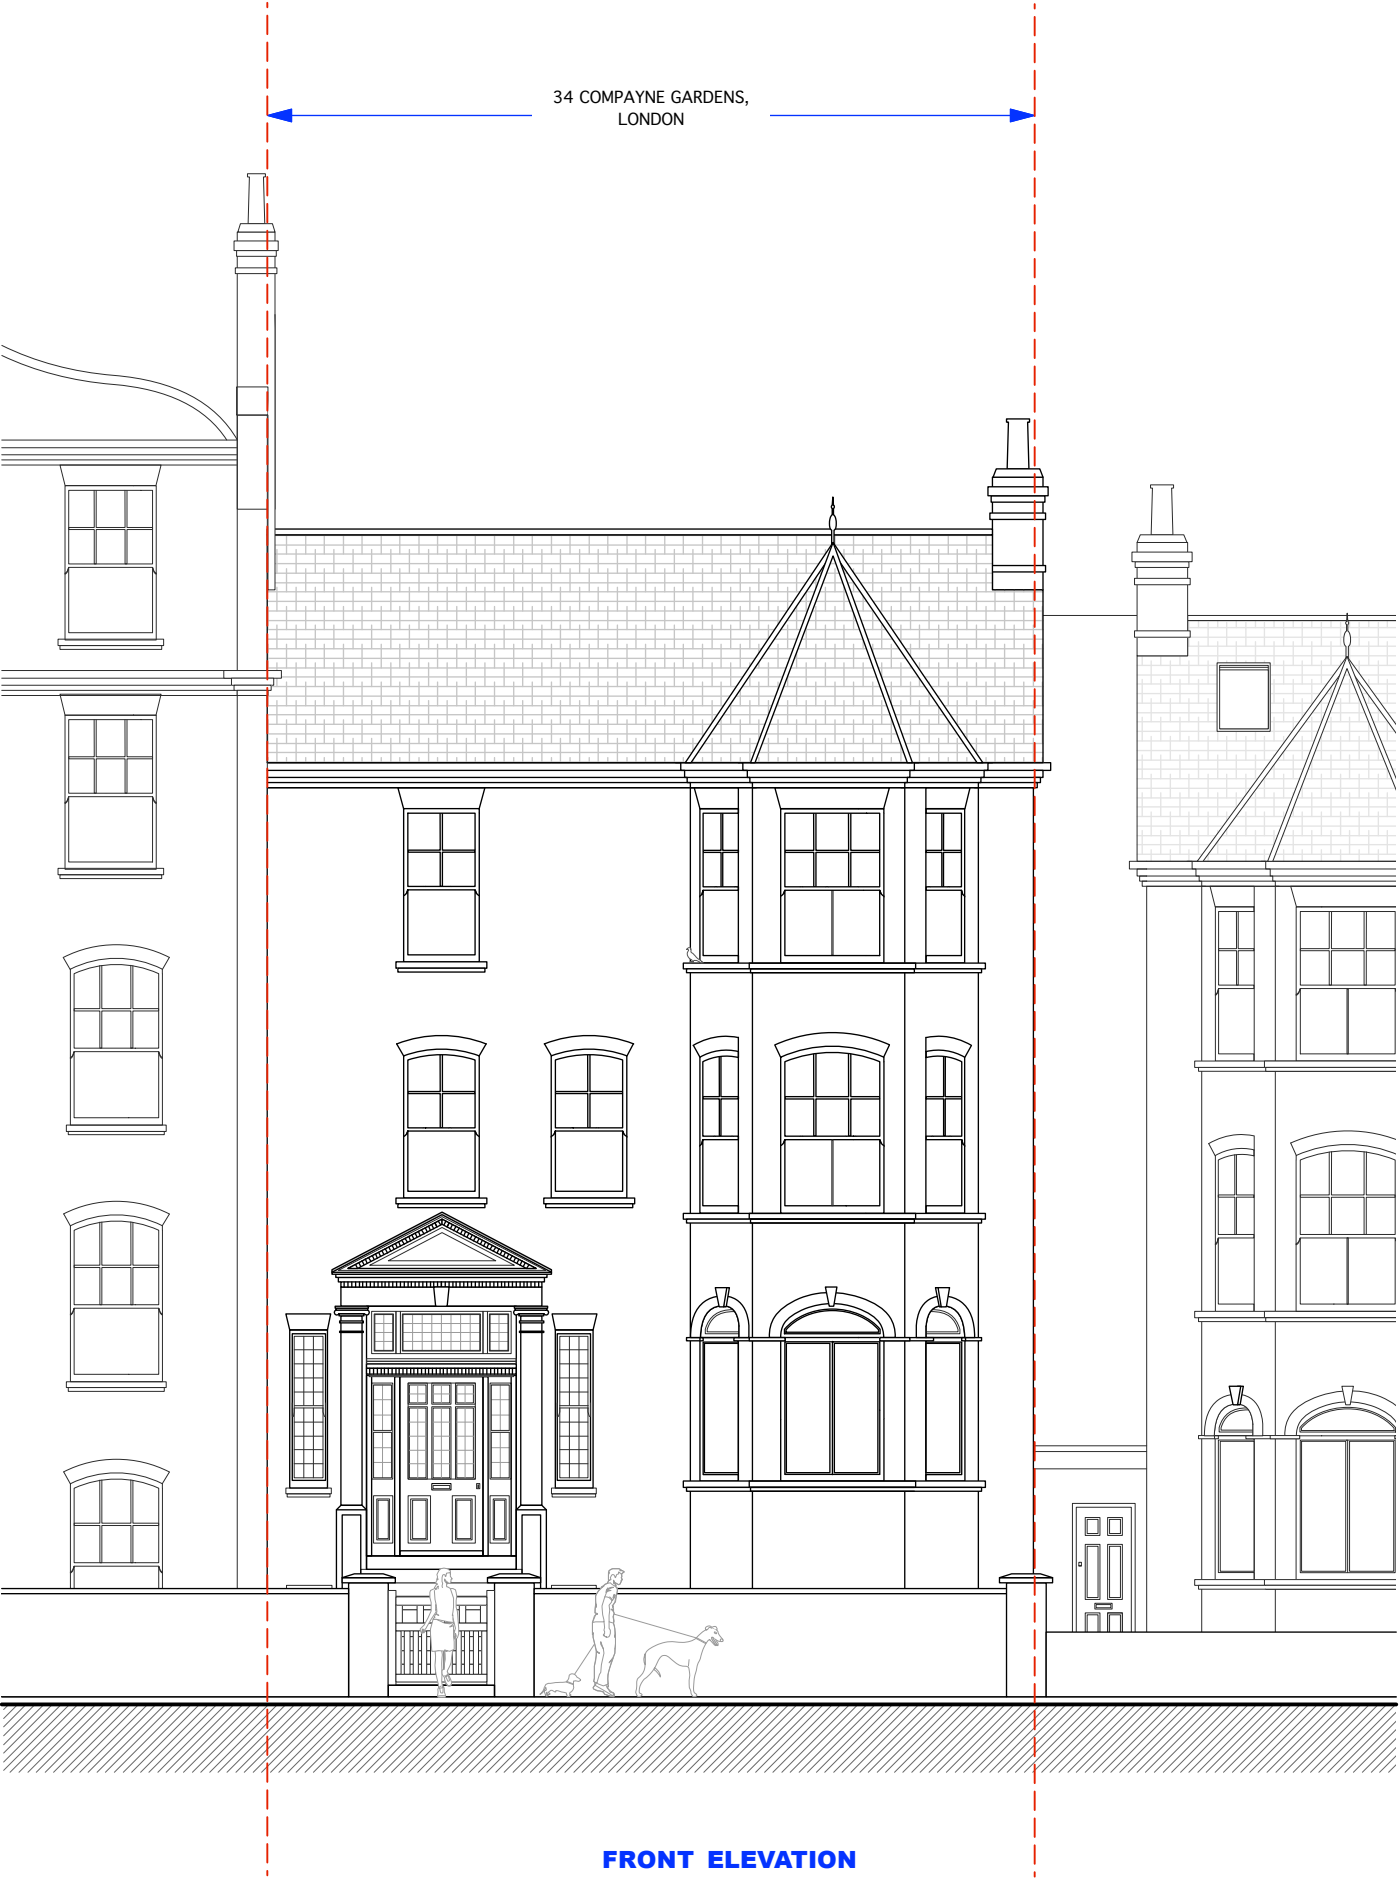


FRONT ELEVATION

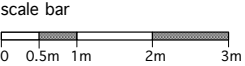

DO NOT SCALE THIS DRAWING WRITTEN DIMENSIONS ONLY TO BE USED ALL DIMENSIONS ARE IN MILLIMETRES ALL DIMENSIONS TO BE VERIFIED ON SITE ANY INCONSISTENCIES TO BE REPORTED TO THE ARCHITECT IMMEDIATELY	Job No 5291		PAD Consultancy Ltd 4 Abbot's Place London NW6 4NP		t: 07779 230003 e: ben@pad.eu.com w: www.pad.eu.com		PAD
	FOR PLANNING PURPOSES ONLY		title		EXISTING FRONT ELEVATION		
	34B Compayne Gardens, London, NW6 3DP		drawn by	scale	number	rev	
				1 - 100 @ A3	00-11	-05	A





REAR ELEVATION

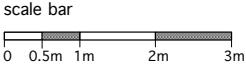


DO NOT SCALE THIS DRAWING WRITTEN DIMENSIONS ONLY TO BE USED ALL DIMENSIONS ARE IN MILLIMETRES ANY DIMENSIONS TO BE VERIFIED ON SITE ANY INCONSISTENCIES TO BE REPORTED TO THE ARCHITECT IMMEDIATELY	Job No 5291		PAD Consultancy Ltd 4 Abbot's Place London NW6 4NP		t: 07779 230003 e: ben@pad.eu.com w: www.pad.eu.com		PAD	
	FOR PLANNING PURPOSES ONLY		title		EXISTING REAR ELEVATION			
	34B Compayne Gardens, London, NW6 3DP		drawn by	scale	number	rev		
					1 - 100 @ A3	C0- L1	-06	A


1 - 100 @ A3
00-17
-06
A

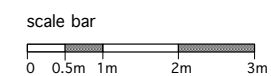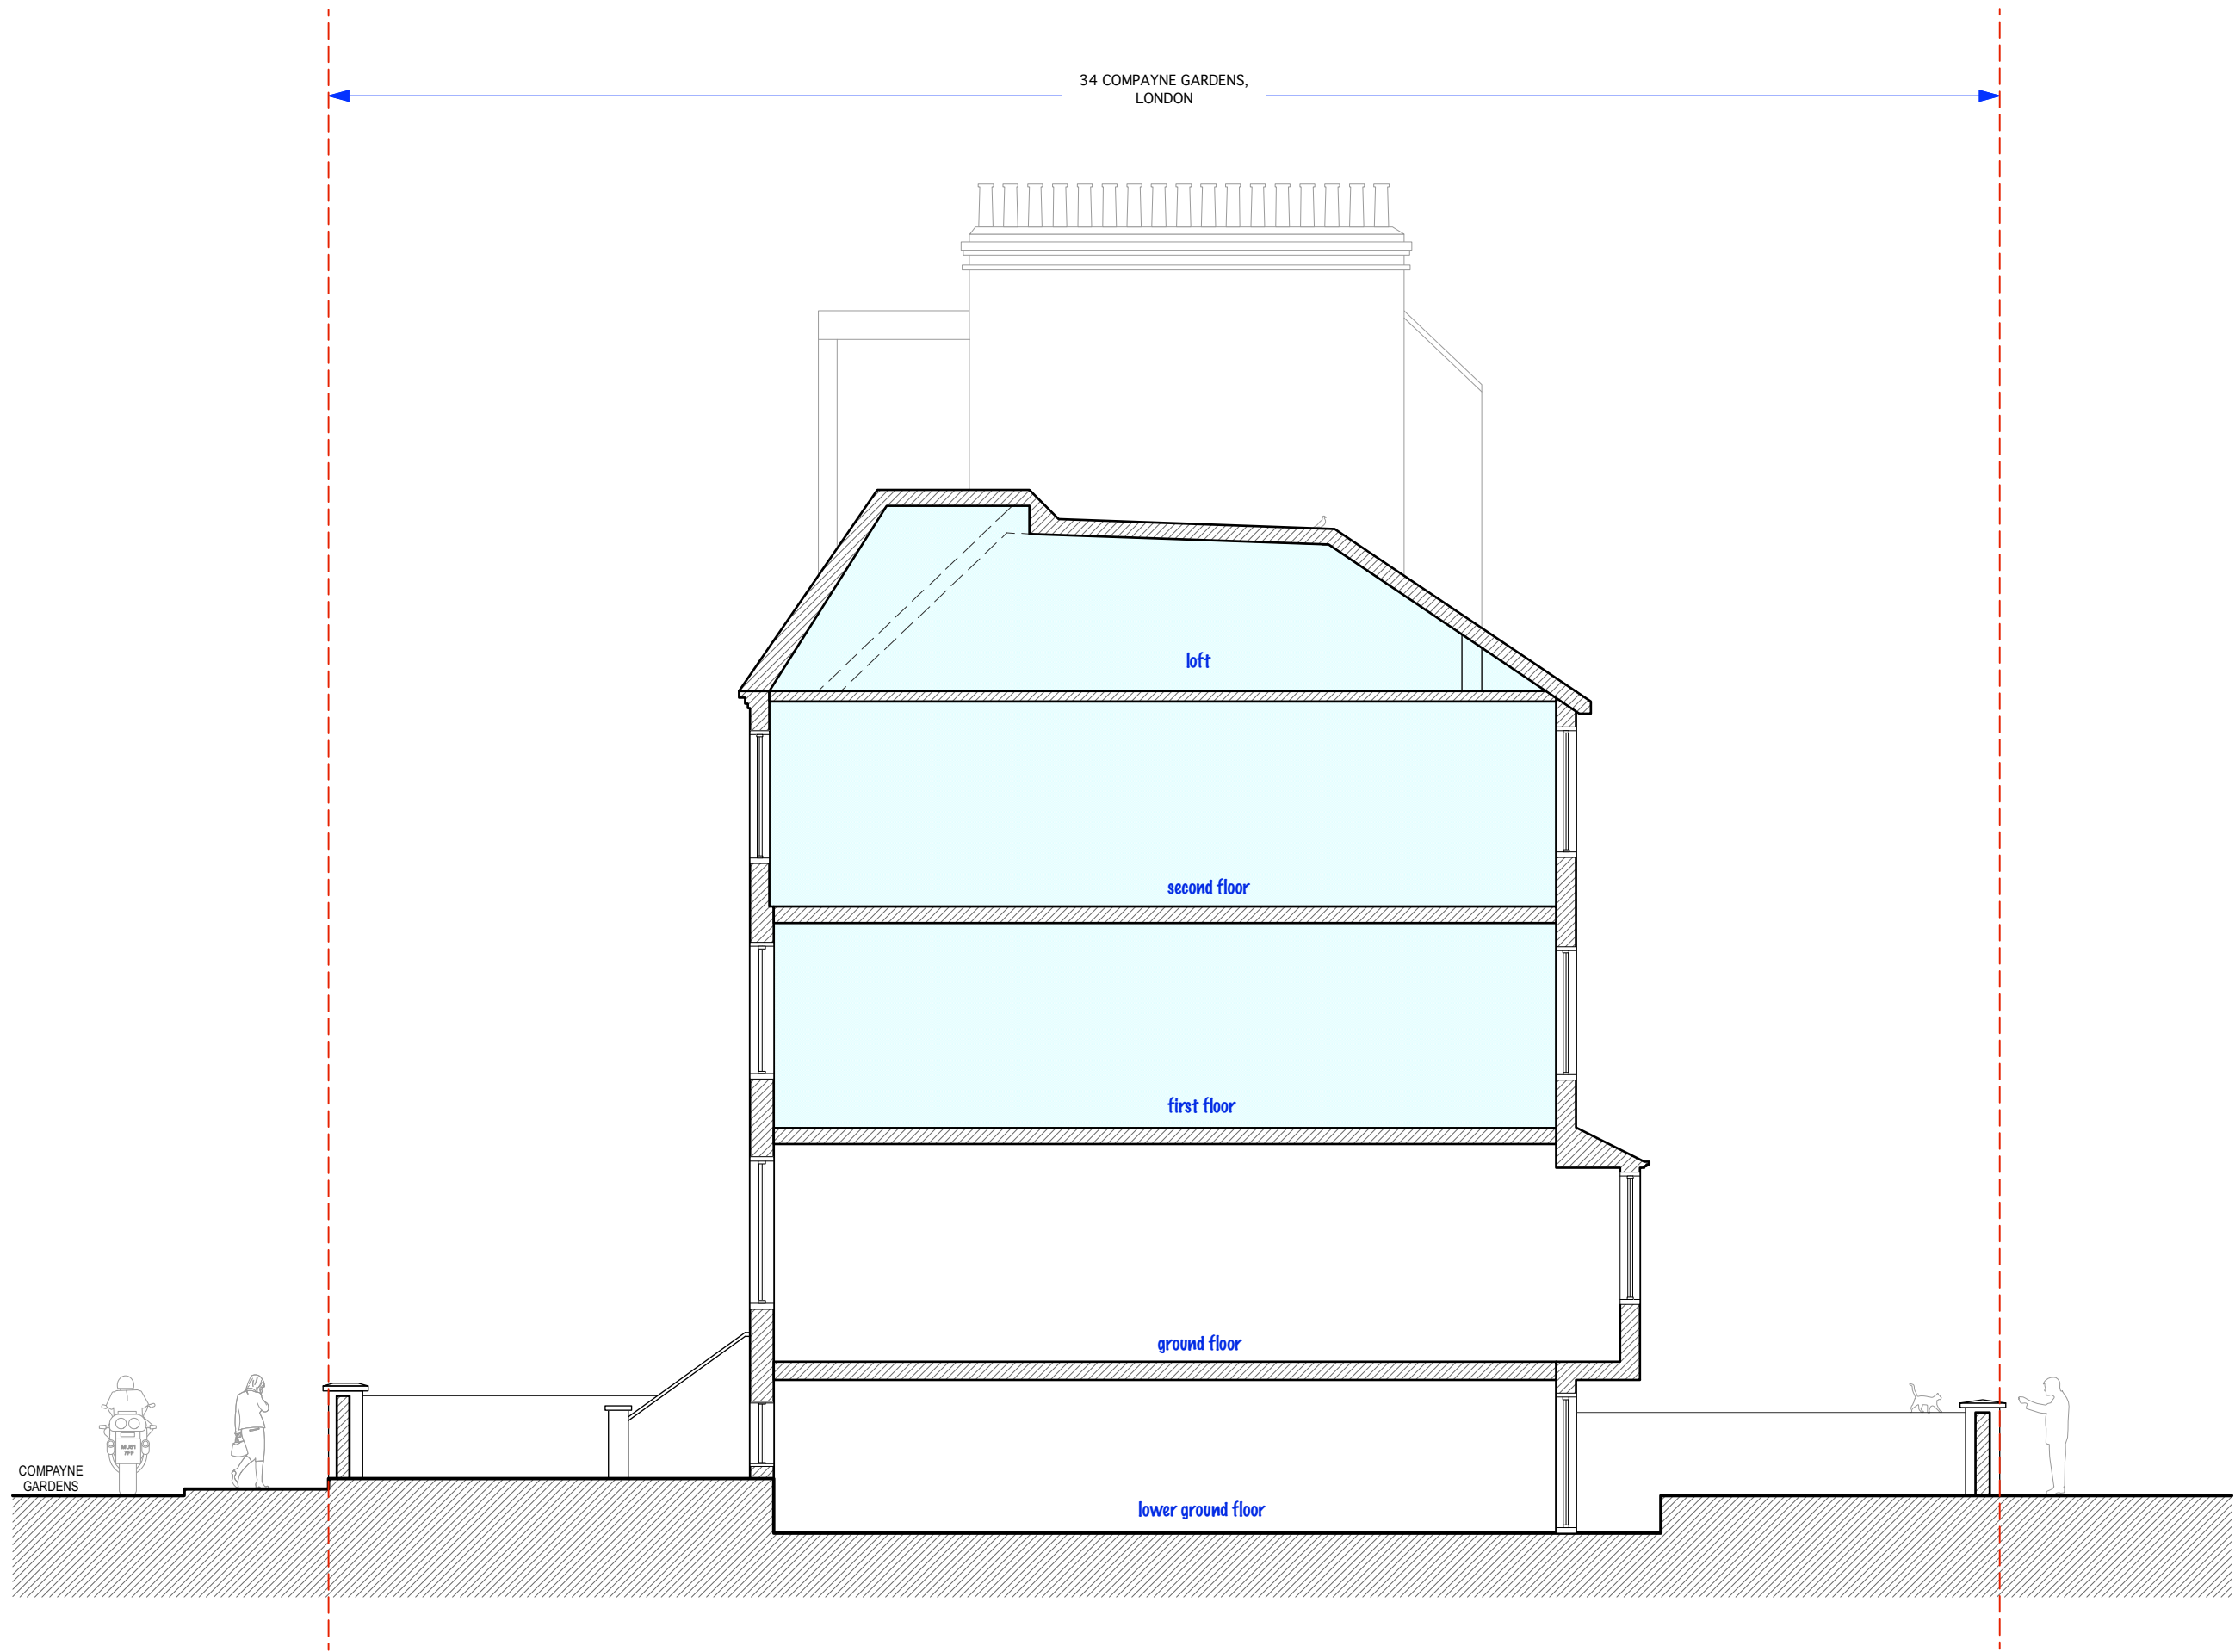


DO NOT SCALE THIS DRAWING WRITTEN DIMENSIONS ONLY TO BE USED ALL DIMENSIONS ARE IN MILLIMETRES ALL DIMENSIONS TO BE VERIFIED ON SITE ANY INCONSISTENCIES TO BE REPORTED TO THE ARCHITECT IMMEDIATELY	Job No 5291		PAD Consultancy Ltd 4 Abbot's Place London NW6 4NP t: 07779 230003 e: ben@pad.eu.com w: www.pad.eu.com			PAD	
	FOR PLANNING PURPOSES ONLY		title				
	34B Compayne Gardens, London, NW6 3DP		EXISTING SECTION AA				
			drawn by	scale	number		rev
				1 - 100 @ A3	00-11	-07	A

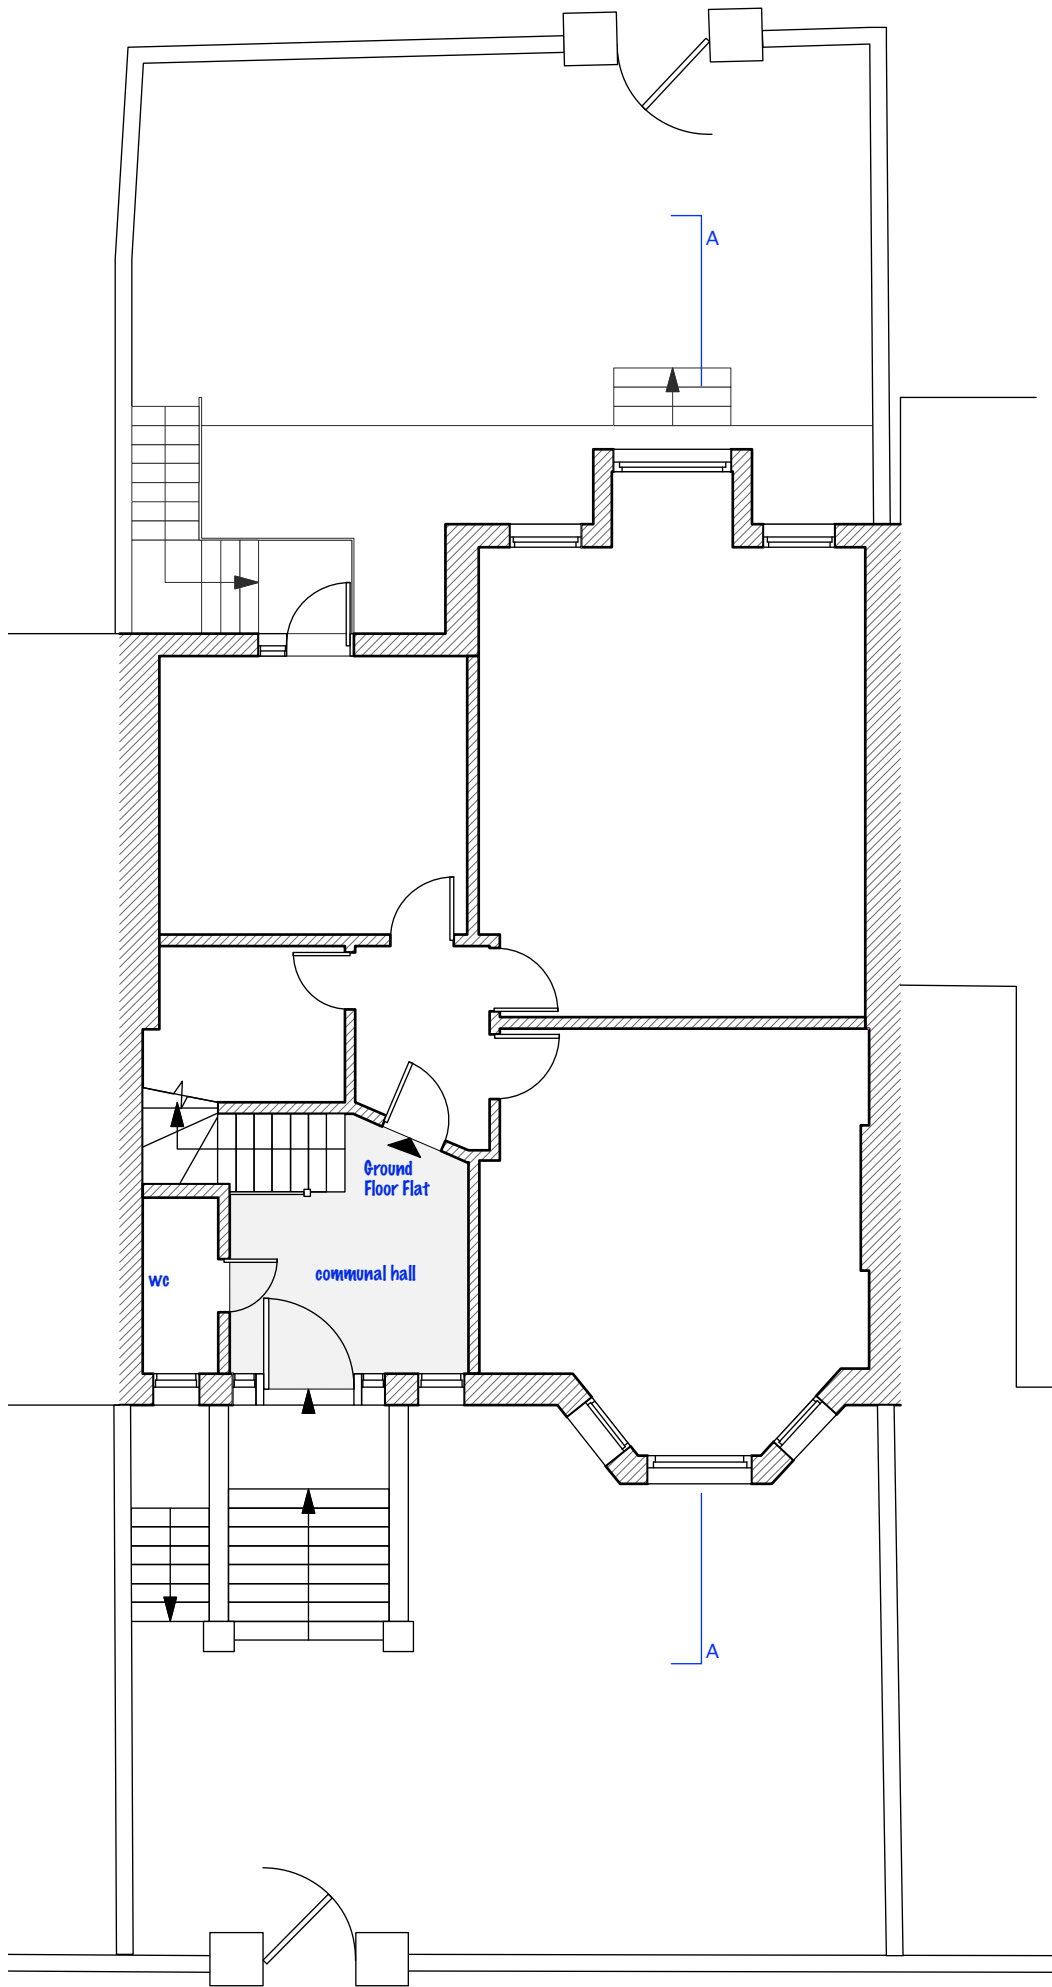


GROUND FLOOR

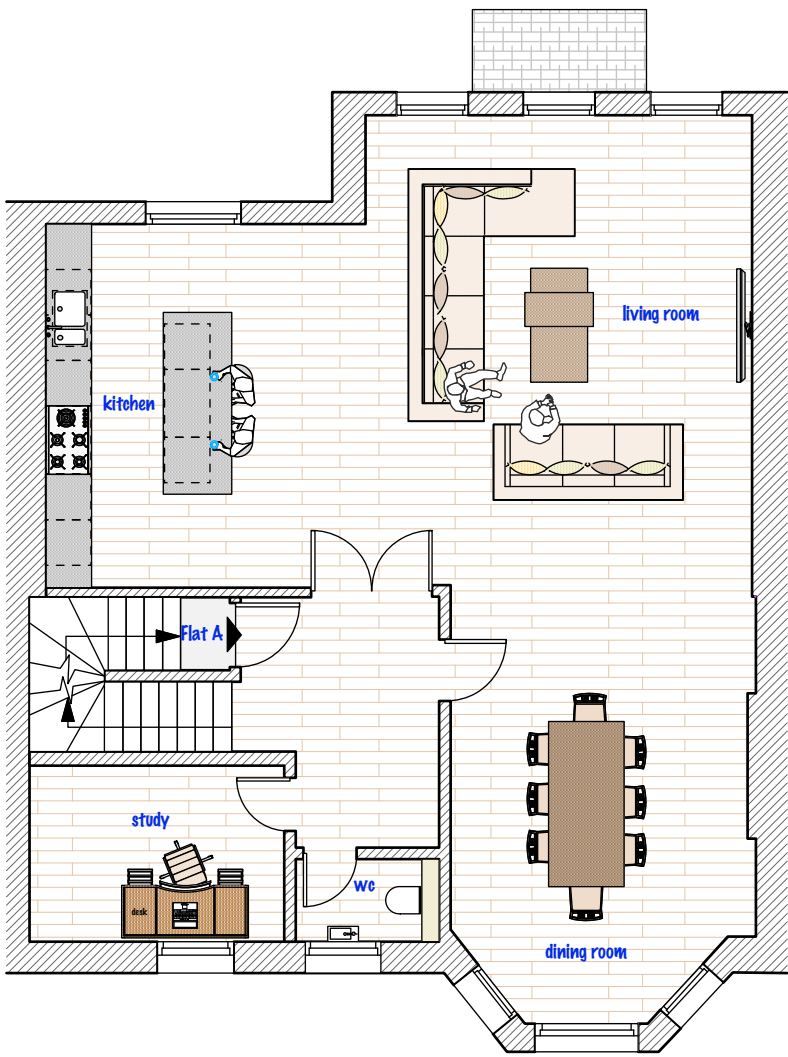


FIRST FLOOR

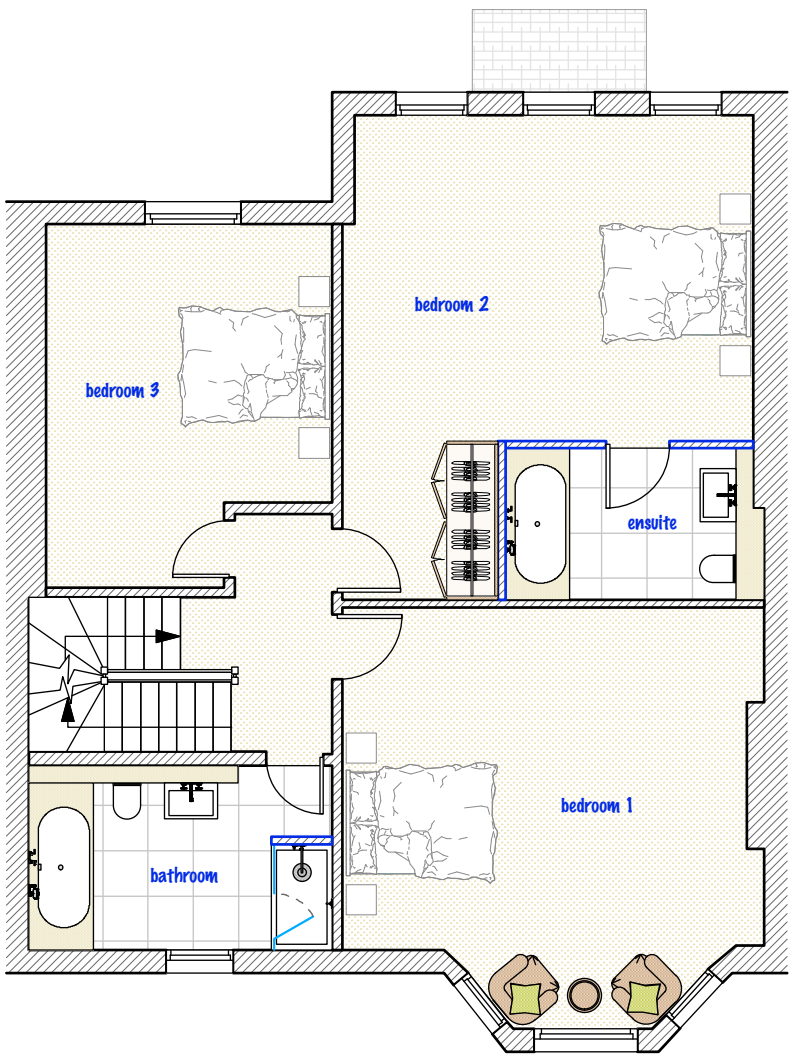


SECOND FLOOR

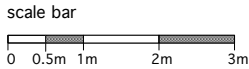


DO NOT SCALE THIS DRAWING WRITTEN DIMENSIONS ONLY TO BE USED ALL DIMENSIONS ARE IN MILLIMETRES ALL DIMENSIONS TO BE VERIFIED ON SITE ANY INCONSISTENCIES TO BE REPORTED TO THE ARCHITECT IMMEDIATELY	Job No 5291		PAD Consultancy Ltd 4 Abbot's Place London NW6 4NP		t: 07779 230003 e: ben@pad.eu.com w: www.pad.eu.com		PAD	
	FOR PLANNING PURPOSES ONLY		34B Compayne Gardens, London, NW6 3DP		title		PROPOSED PLANS	
	drawn by		scale		number		rev	
			1 - 100 @ A3		00-17 - 08		A	

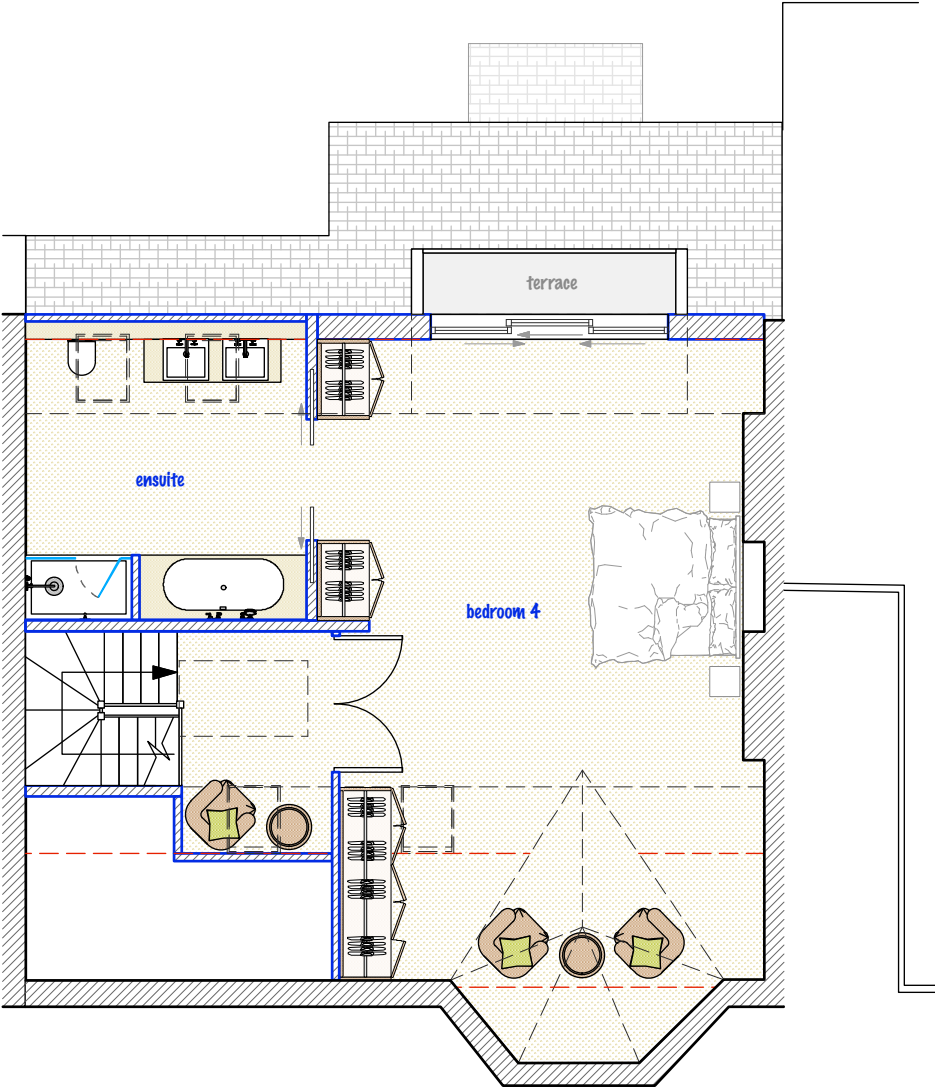


THIRD FLOOR

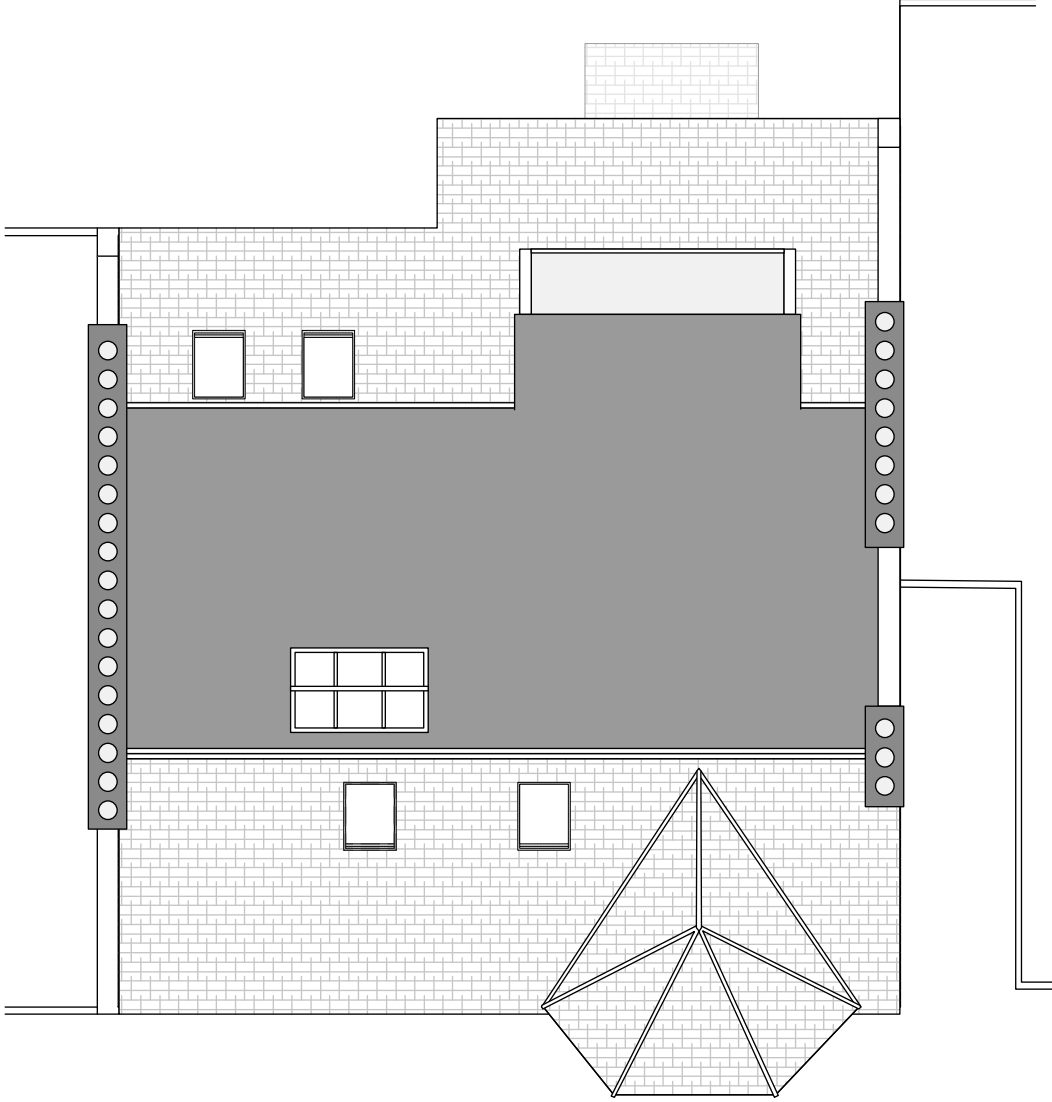


ROOF

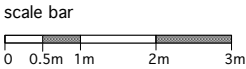



DO NOT SCALE THIS DRAWING WRITTEN DIMENSIONS ONLY TO BE USED ALL DIMENSIONS ARE IN MILLIMETRES ALL DIMENSIONS TO BE VERIFIED ON SITE ANY INCONSISTENCIES TO BE REPORTED TO THE ARCHITECT IMMEDIATELY	Job No 5291		PAD Consultancy Ltd 4 Abbot's Place London NW6 4NP t: 07779 230003 e: ben@pad.eu.com w: www.pad.eu.com		PAD
	FOR PLANNING PURPOSES ONLY				
	34B Compayne Gardens, London, NW6 3DP		title	PROPOSED PLANS 2	
		drawn by	scale	number	rev
			1 - 100 @ A3	00-11 - 09	B

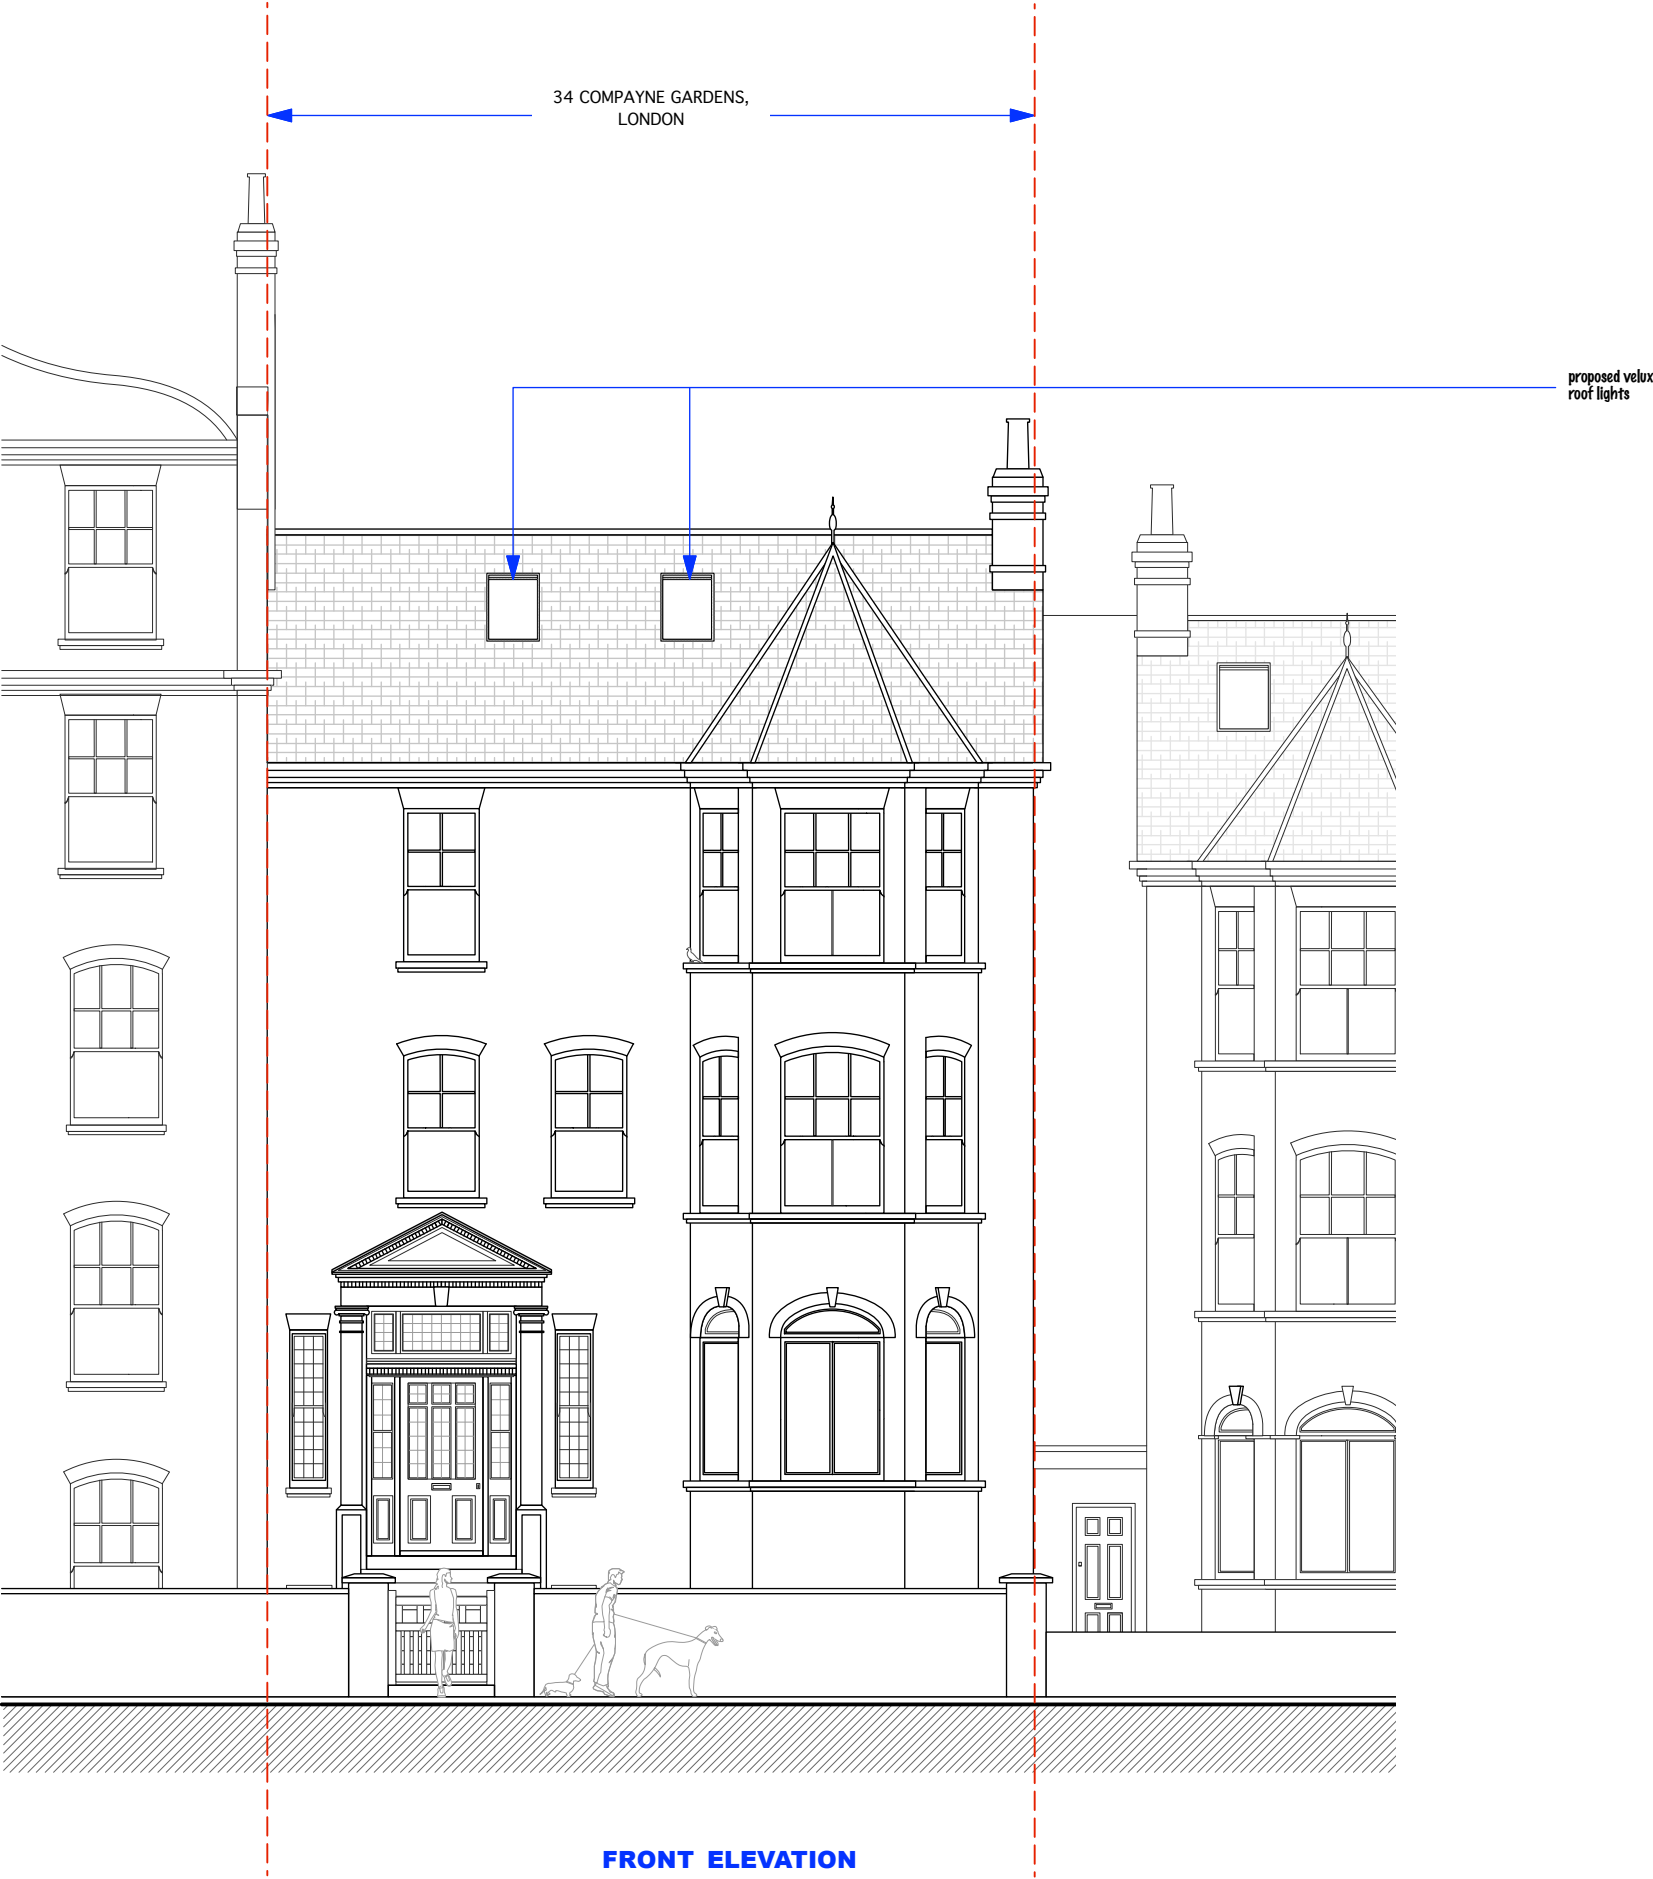

FRONT ELEVATION

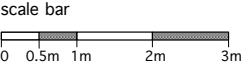

DO NOT SCALE THIS DRAWING WRITTEN DIMENSIONS ONLY TO BE USED ALL DIMENSIONS ARE IN MILLIMETRES ALL DIMENSIONS TO BE VERIFIED ON SITE ANY INCONSISTENCIES TO BE REPORTED TO THE ARCHITECT IMMEDIATELY	Job No 5291		PAD Consultancy Ltd 4 Abbot's Place London NW6 4NP		t: 07779 230003 e: ben@pad.eu.com w: www.pad.eu.com		PAD
	FOR PLANNING PURPOSES ONLY						
	34B Compayne Gardens, London, NW6 3DP		title		PROPOSED FRONT ELEVATION		
			drawn by	scale	number	rev	
			1 - 100 @ A3	00-17	-10	A	

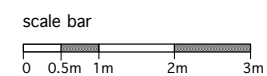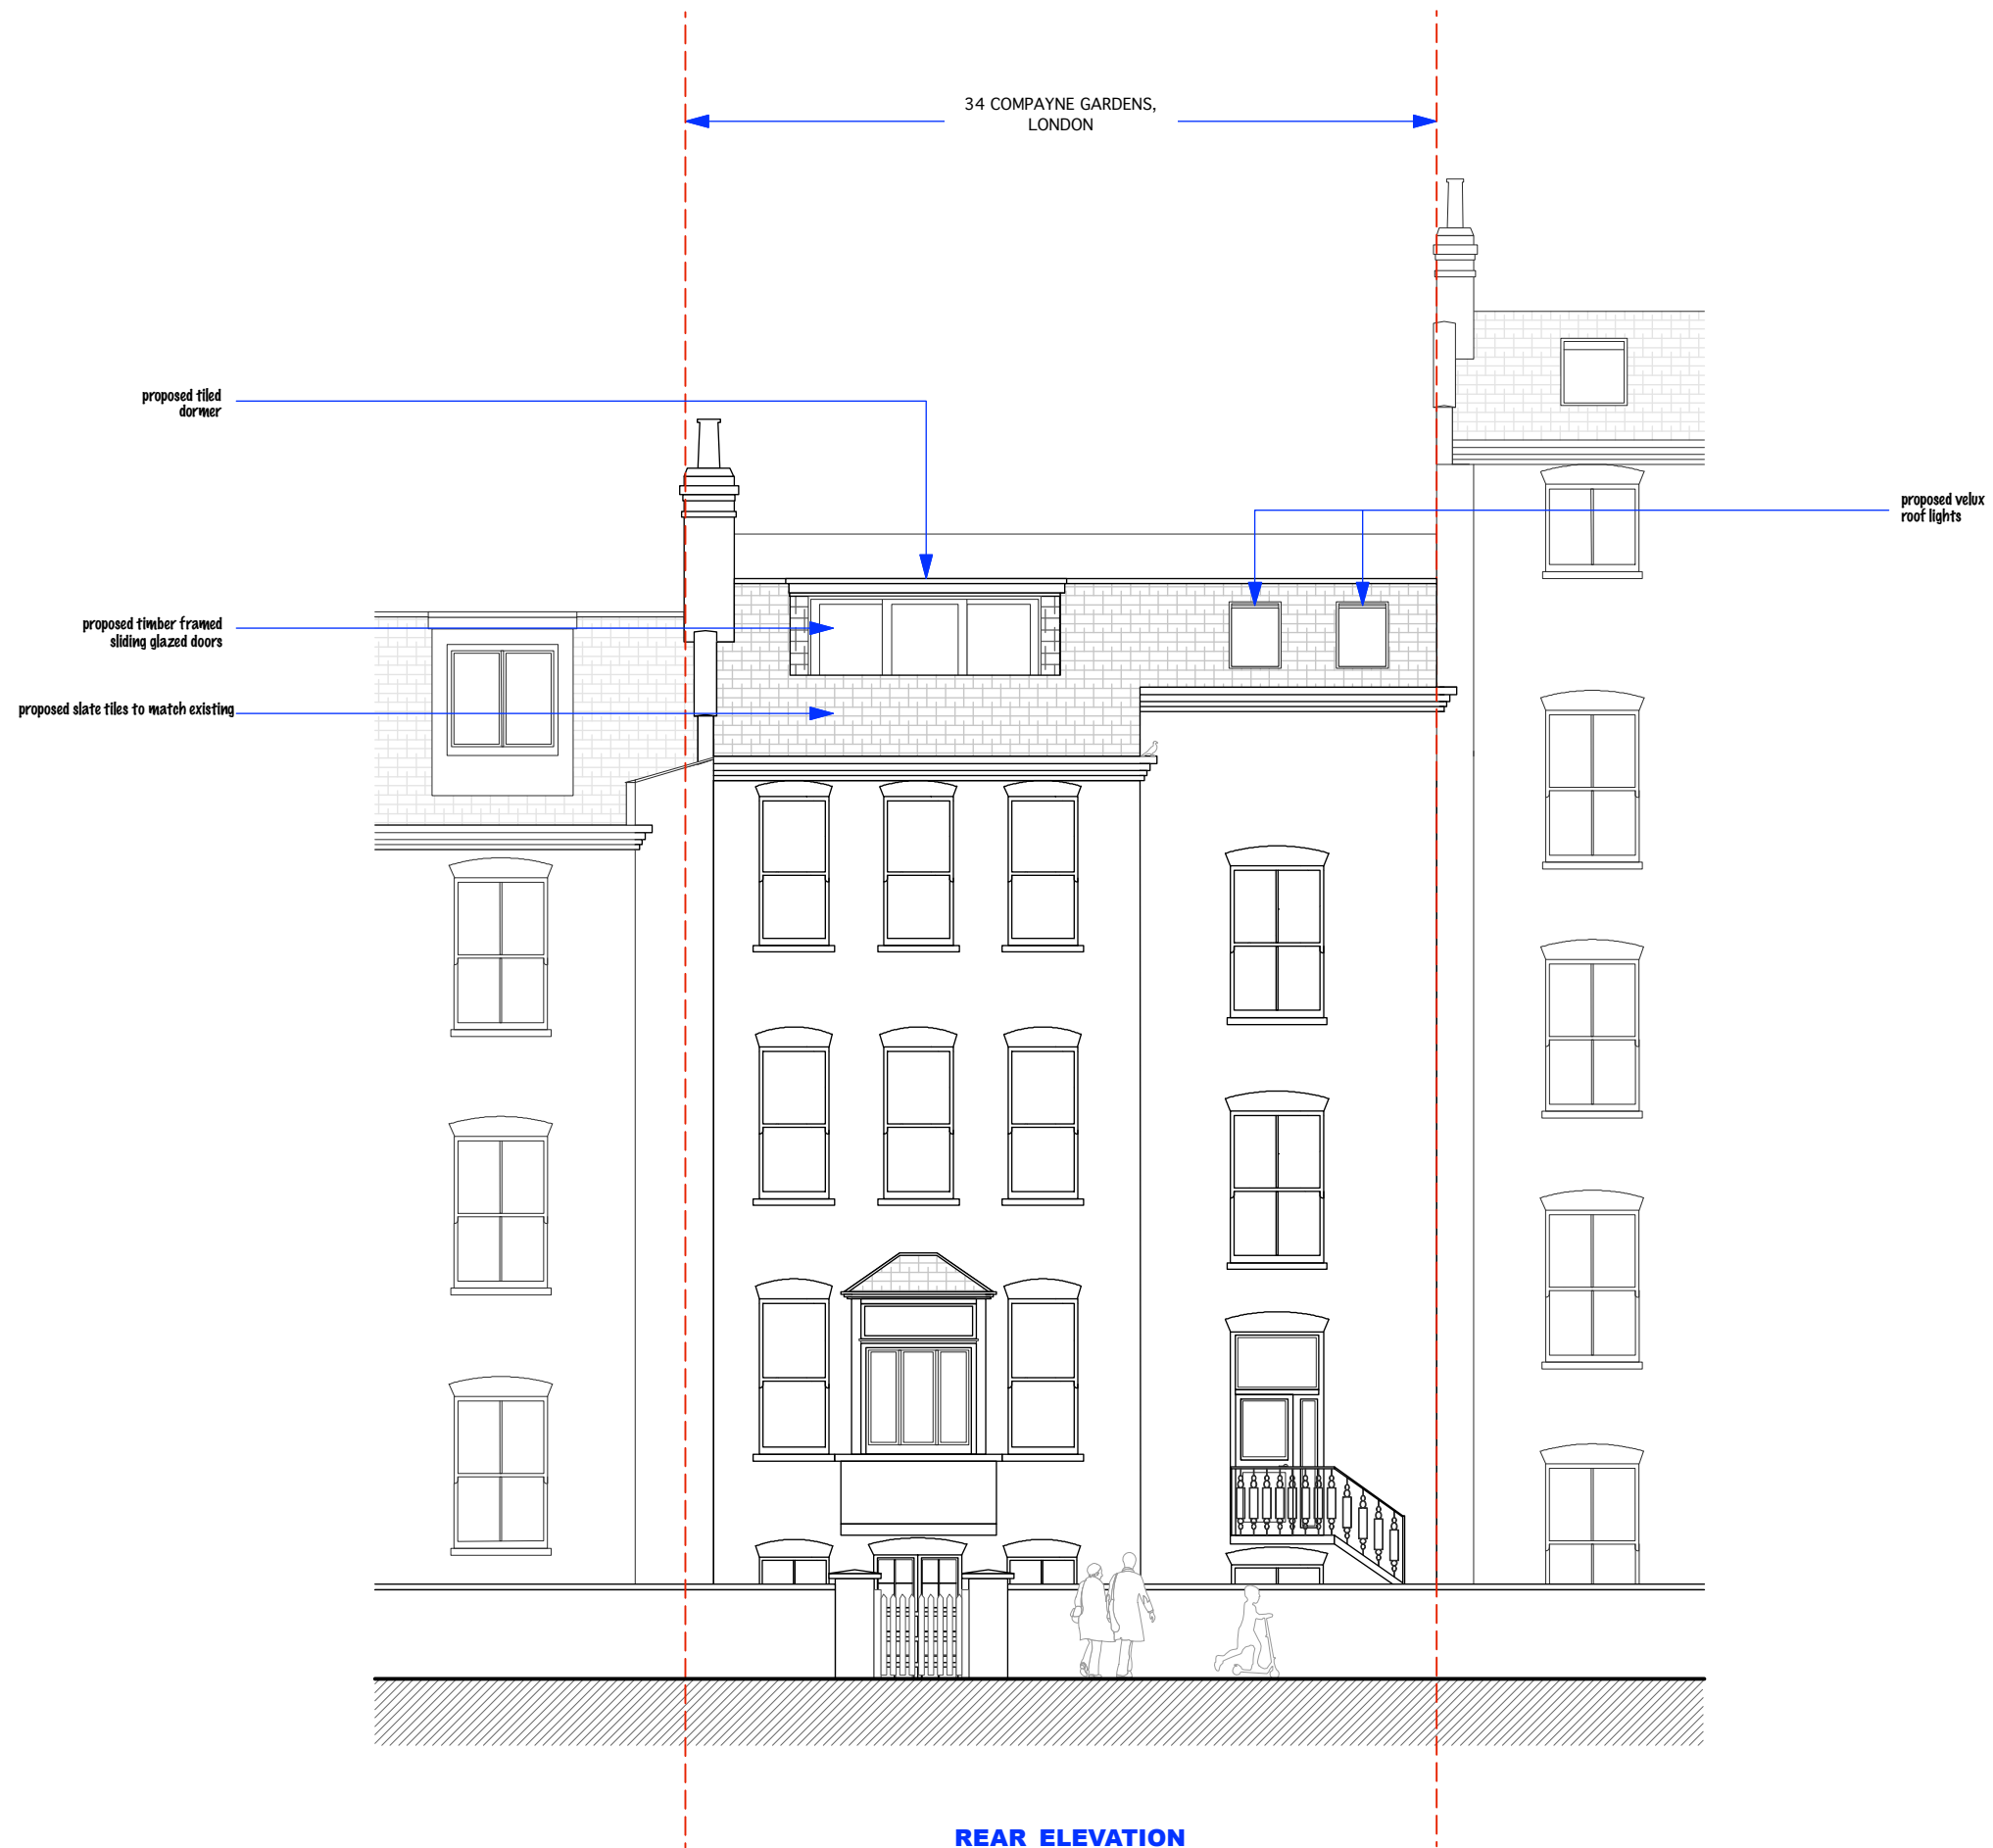

DO NOT SCALE THIS DRAWING WRITTEN DIMENSIONS ONLY TO BE USED ALL DIMENSIONS ARE IN MILLIMETRES ALL DIMENSIONS TO BE VERIFIED ON SITE ANY INCONSISTENCIES TO BE REPORTED TO THE ARCHITECT IMMEDIATELY	Job No. 5291		PAD Consultancy Ltd 4 Abbot's Place London NW6 4NP		t: 07779 230003 e: ben@pad.eu.com w: www.pad.eu.com		PAD
	FOR PLANNING PURPOSES ONLY		title		PROPOSED REAR ELEVATION		
	34B Compayne Gardens, London, NW6 3DP		drawn by	scale	number	rev	
				1 - 100 @ A3	00-11	- 11	8

34 COMPAYNE GARDENS,
LONDON

proposed tiled dormer

proposed timber framed sliding glazed doors

proposed terrace

third floor

second floor

first floor

ground floor

lower ground floor

595

2000

1100

The drawing is a vertical section of a building. At the top, a chimney with multiple flues is visible. Below it, the roofline shows a proposed tiled dormer with a height dimension of 595. The dormer contains a set of proposed timber framed sliding glazed doors with a width dimension of 2000. Below the dormer, a terrace is indicated with a height dimension of 1100. The building has five levels: a lower ground floor (hatched), a ground floor, a first floor, a second floor, and a third floor (all light blue). The walls are shown in section with hatching. To the left, a staircase leads from the ground level to the lower ground floor. To the right, a small dog is visible in the garden area.



lower ground floor

— proposed terrace

1100

PAD

12 rev B