




- NOTES
1. This drawing must not be scaled
 2. The contractor is to check all dimensions on site

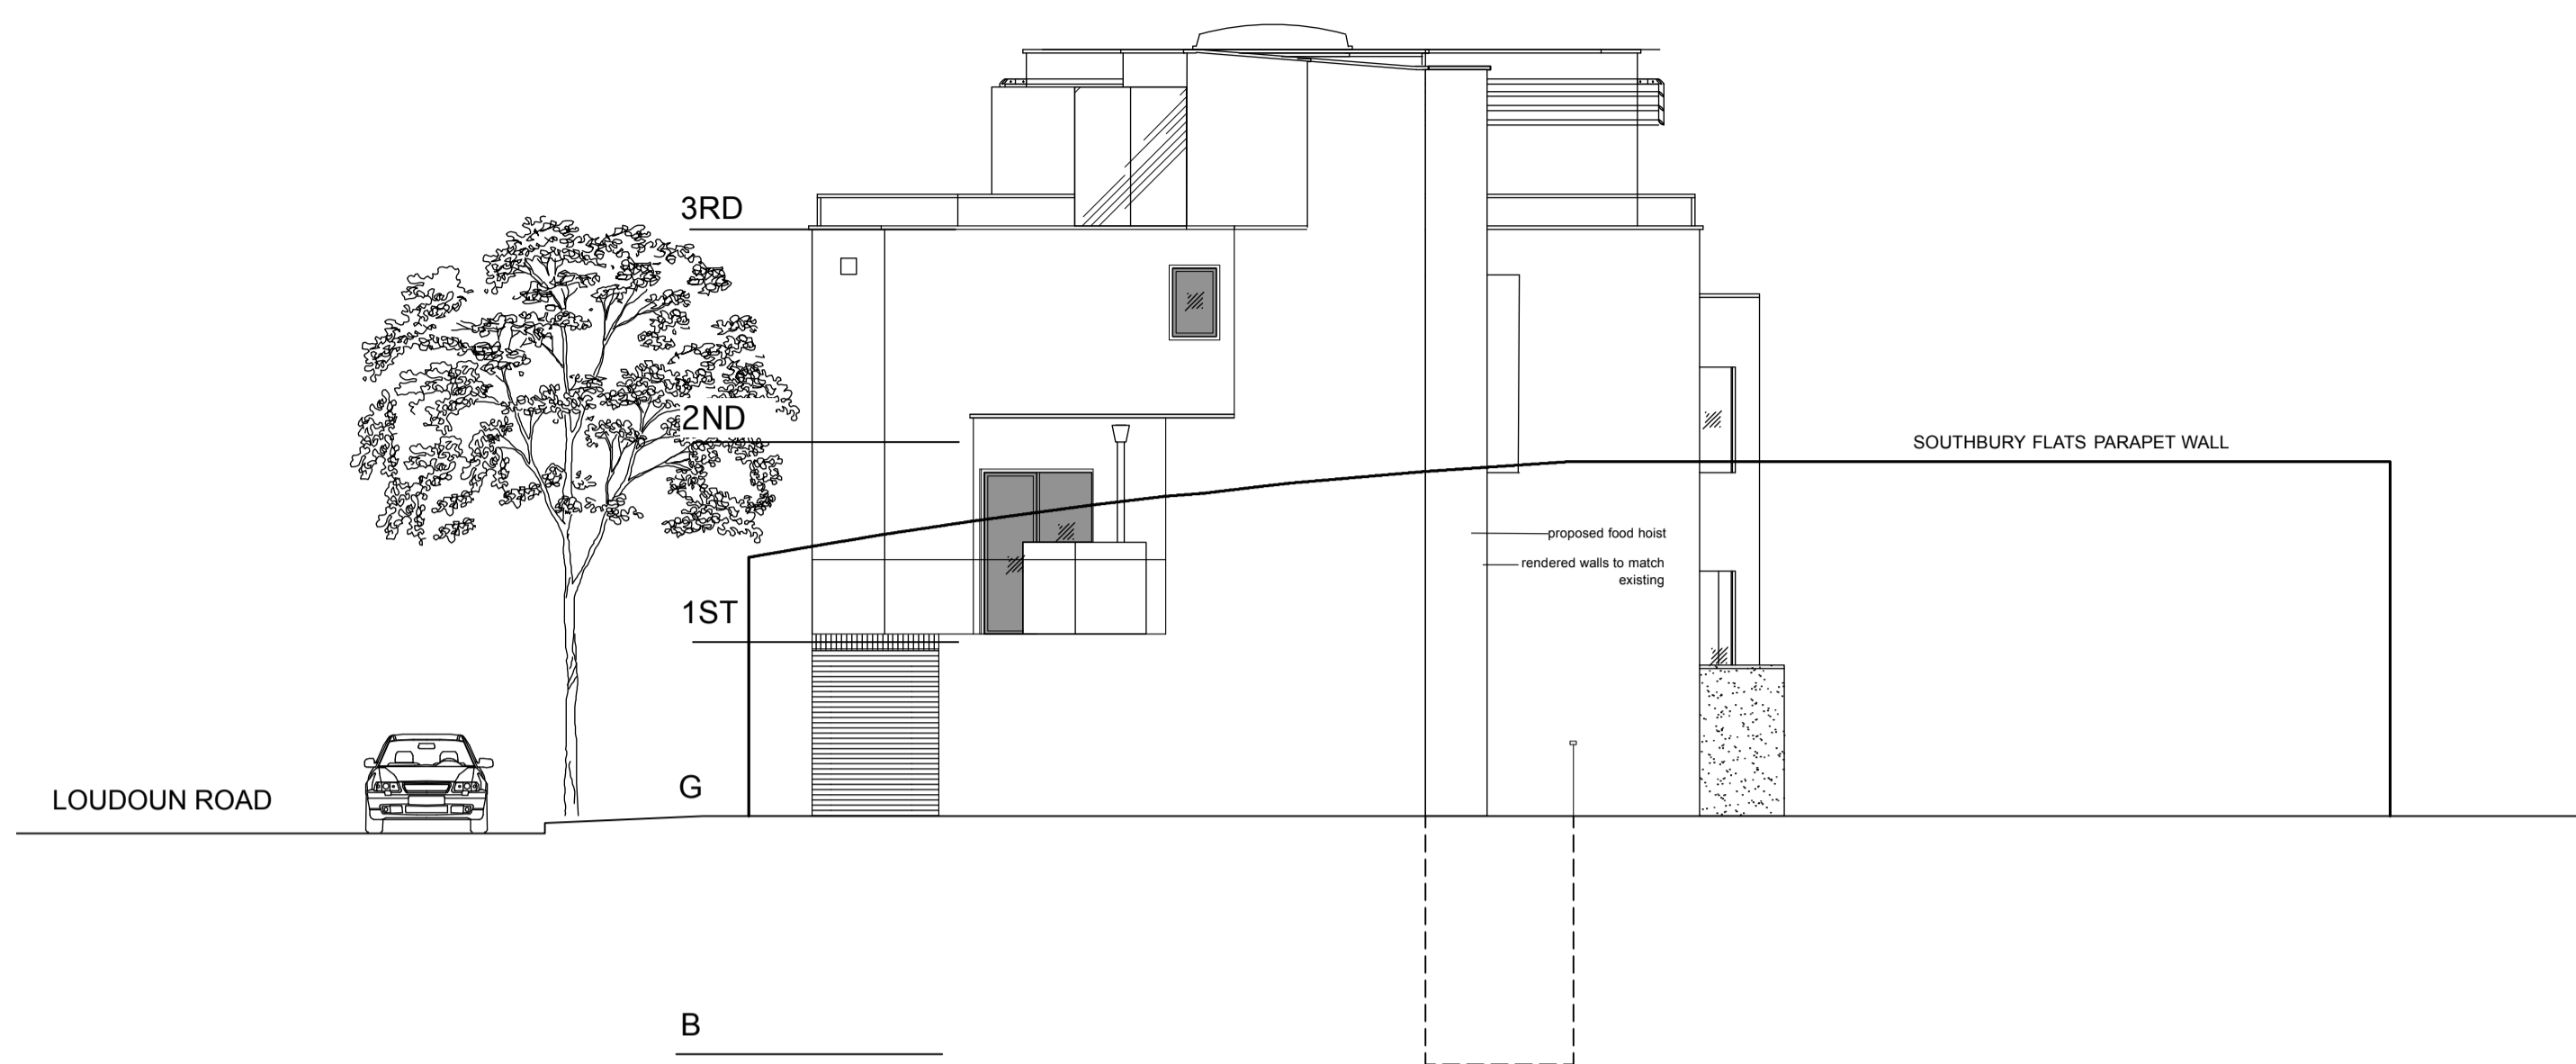

PROPOSED SIDE ELEVATION

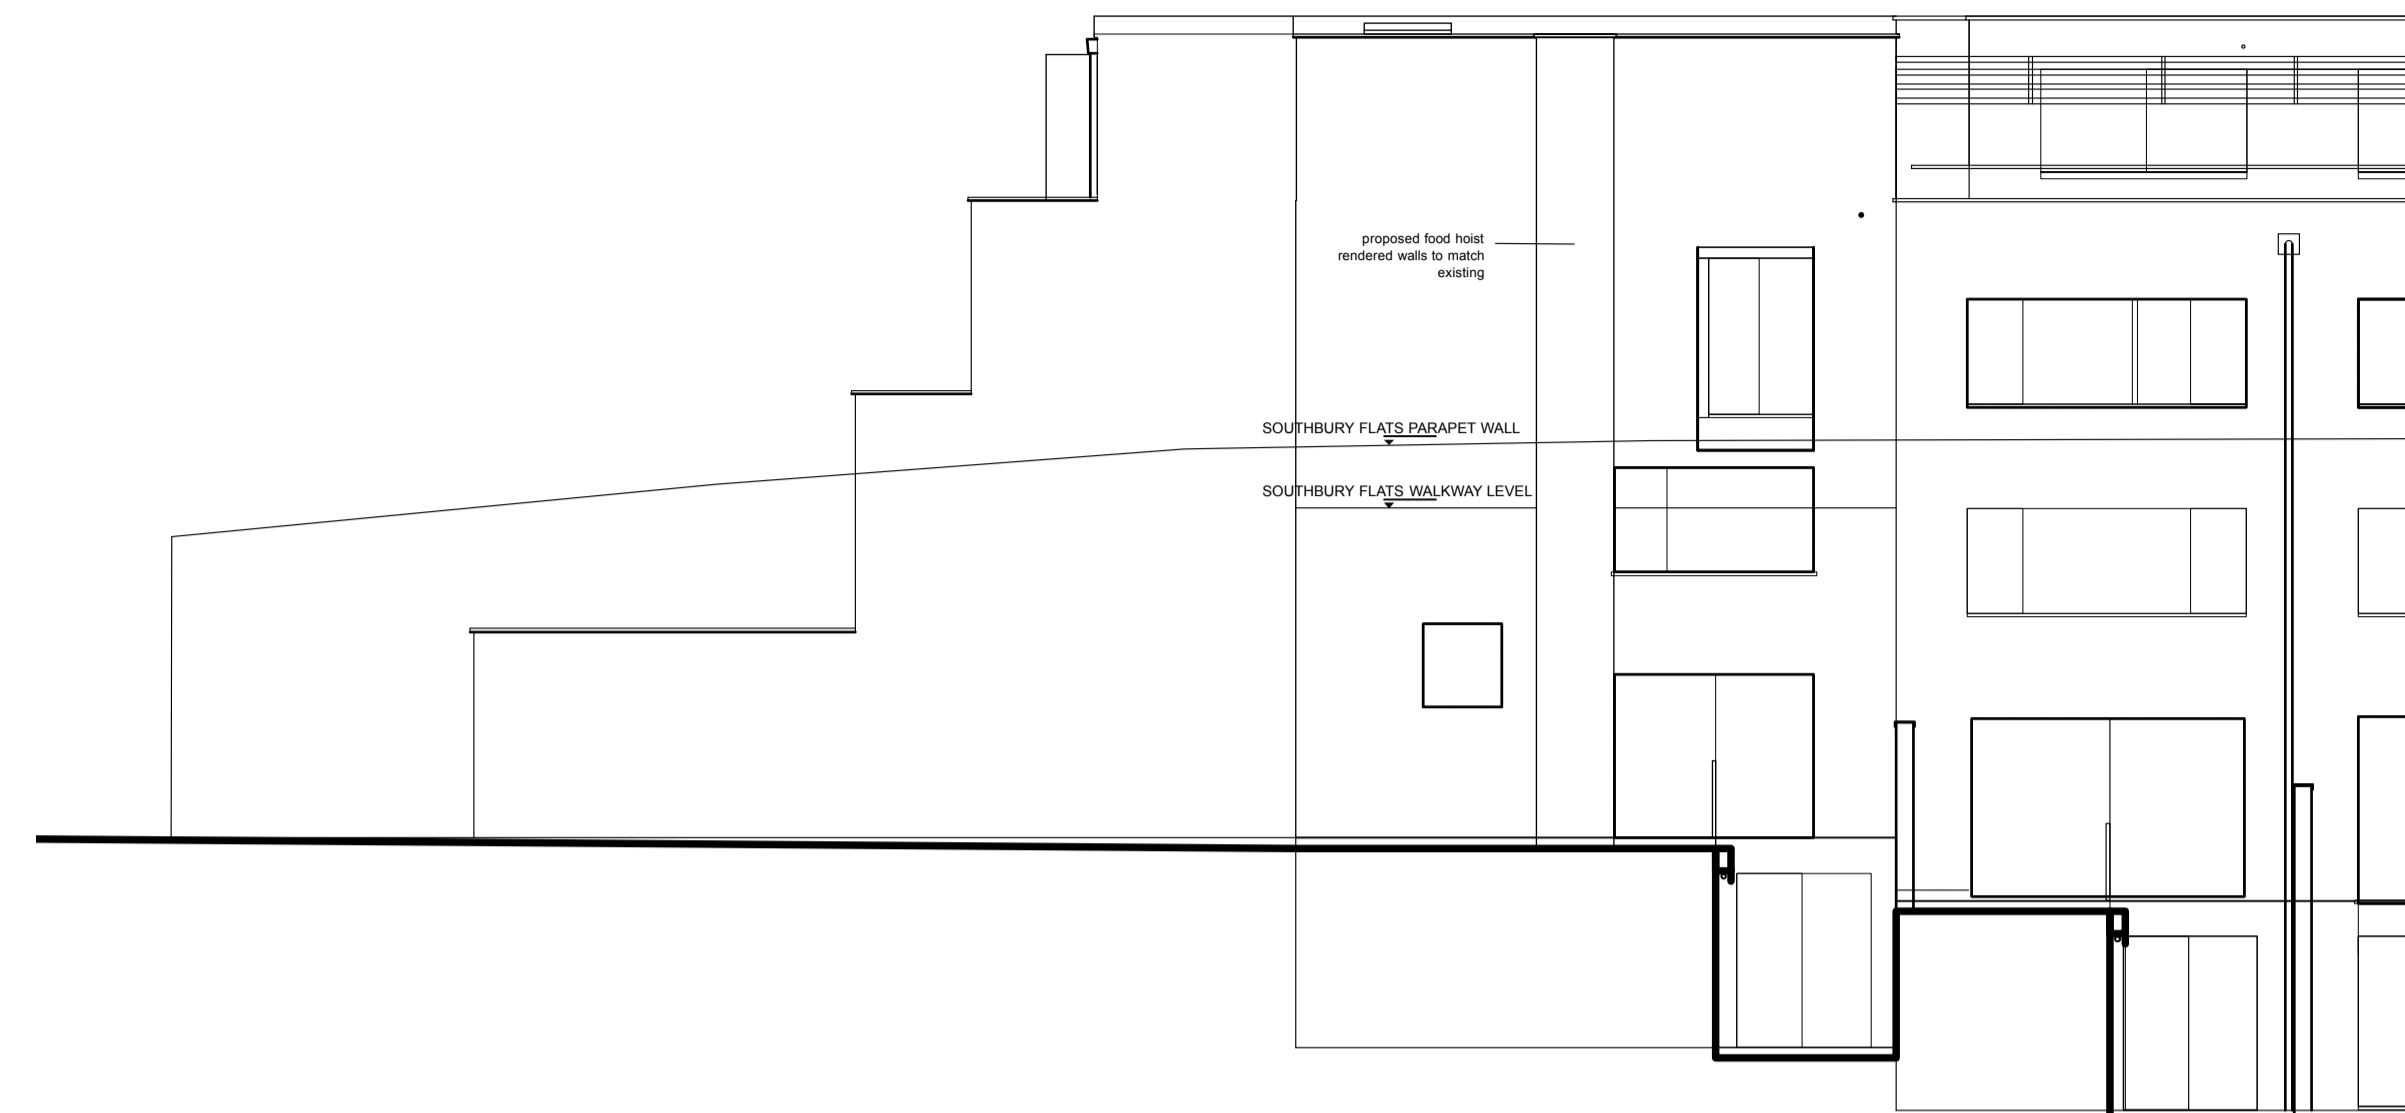


PROPOSED REAR ELEVATION

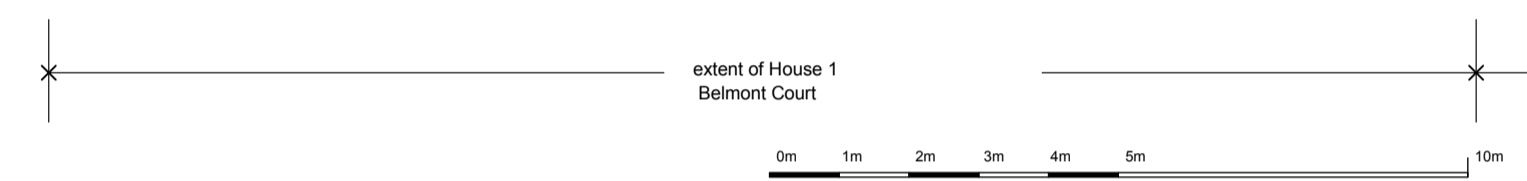

PROPOSED FRONT ELEVATION

remainder of 150 Loudoun Road development

extent of House 1 Belmont Court

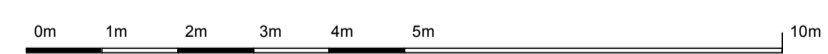

no.	revision	date
dwg type	GENERAL ARRANGEMENT	
dwg status	PLANNING	
Sacks Maguire Architects 155a Regents Park Road London NW1 8BB Telephone 020 7431 0665 Fax 020 7431 4398		
Project 1 BELMONT COURT 150 LOUDON ROAD NW8 0AN		
Title PROPOSED ELEVATIONS		
Client MR & MRS GRIMM		
scale	1 : 50 @ A1	drawn Hujda
job number	531	drawing number
	P06	revision
		date July '11
		*