

Do not scale

All measurements given are indicative, on site dimensions must be determined prior to the purchase or manufacture of any components

All discrepancies between indicative dimensions given and those measured on site to be brought to architect's attention

David Mikhail Architects
10-11 Clerkenwell Green
London EC1R 0DP

Project: 14 Fitzroy Road NW1

Client: Alex and Makiko Jeffrey

General Arrangement

Existing Second, Third, Roof Plan

AL(0)101

Rev: -

Drawn by: HW


Checked by: DM

Drawing Status: PLANNING

Date: 19/05/14

Excavations

Demolitions

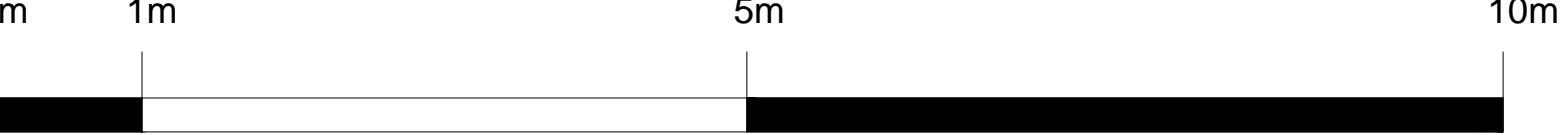



Existing Front Elevation



Excavations
Demolitions

Do not scale

All measurements given are indicative, on site dimensions must be determined prior to the purchase or manufacture of any components

All discrepancies between indicative dimensions given and those measured on site to be brought to architect's attention

David Mikhail Architects
10-11 Clerkenwell Green
London EC1R 0DP

Project: 14 Fitzroy Road NW1

Client: Alex and Makiko Jeffrey

General Arrangement
Existing Front Elevation

AL(0)200 Rev: -

Drawn by: HW Checked by: DM

Scale: 1:50 @ A1 / 1:100 @ A3

Drawing Status: Date:
PLANNING 19/05/14



KEY

1. Remove unsightly SVP and rainwater pipes.

Do not scale

All measurements given are indicative, on site dimensions must be determined prior to the purchase or manufacture of any components

All discrepancies between indicative dimensions given and those measured on site to be brought to architect's attention

David Mikhail Architects
10-11 Clerkenwell Green
London EC1R 0DP

Project: 14 Fitzroy Road NW1

Client: Alex and Makiko Jeffrey

General Arrangement
Existing Rear Elevation

AL(0)201

Rev: -

Drawn by: XX


Checked by: DM

Scale: 1:50 @ A1 / 1:100 @ A3

Drawing Status: PLANNING

Date: 19/05/14



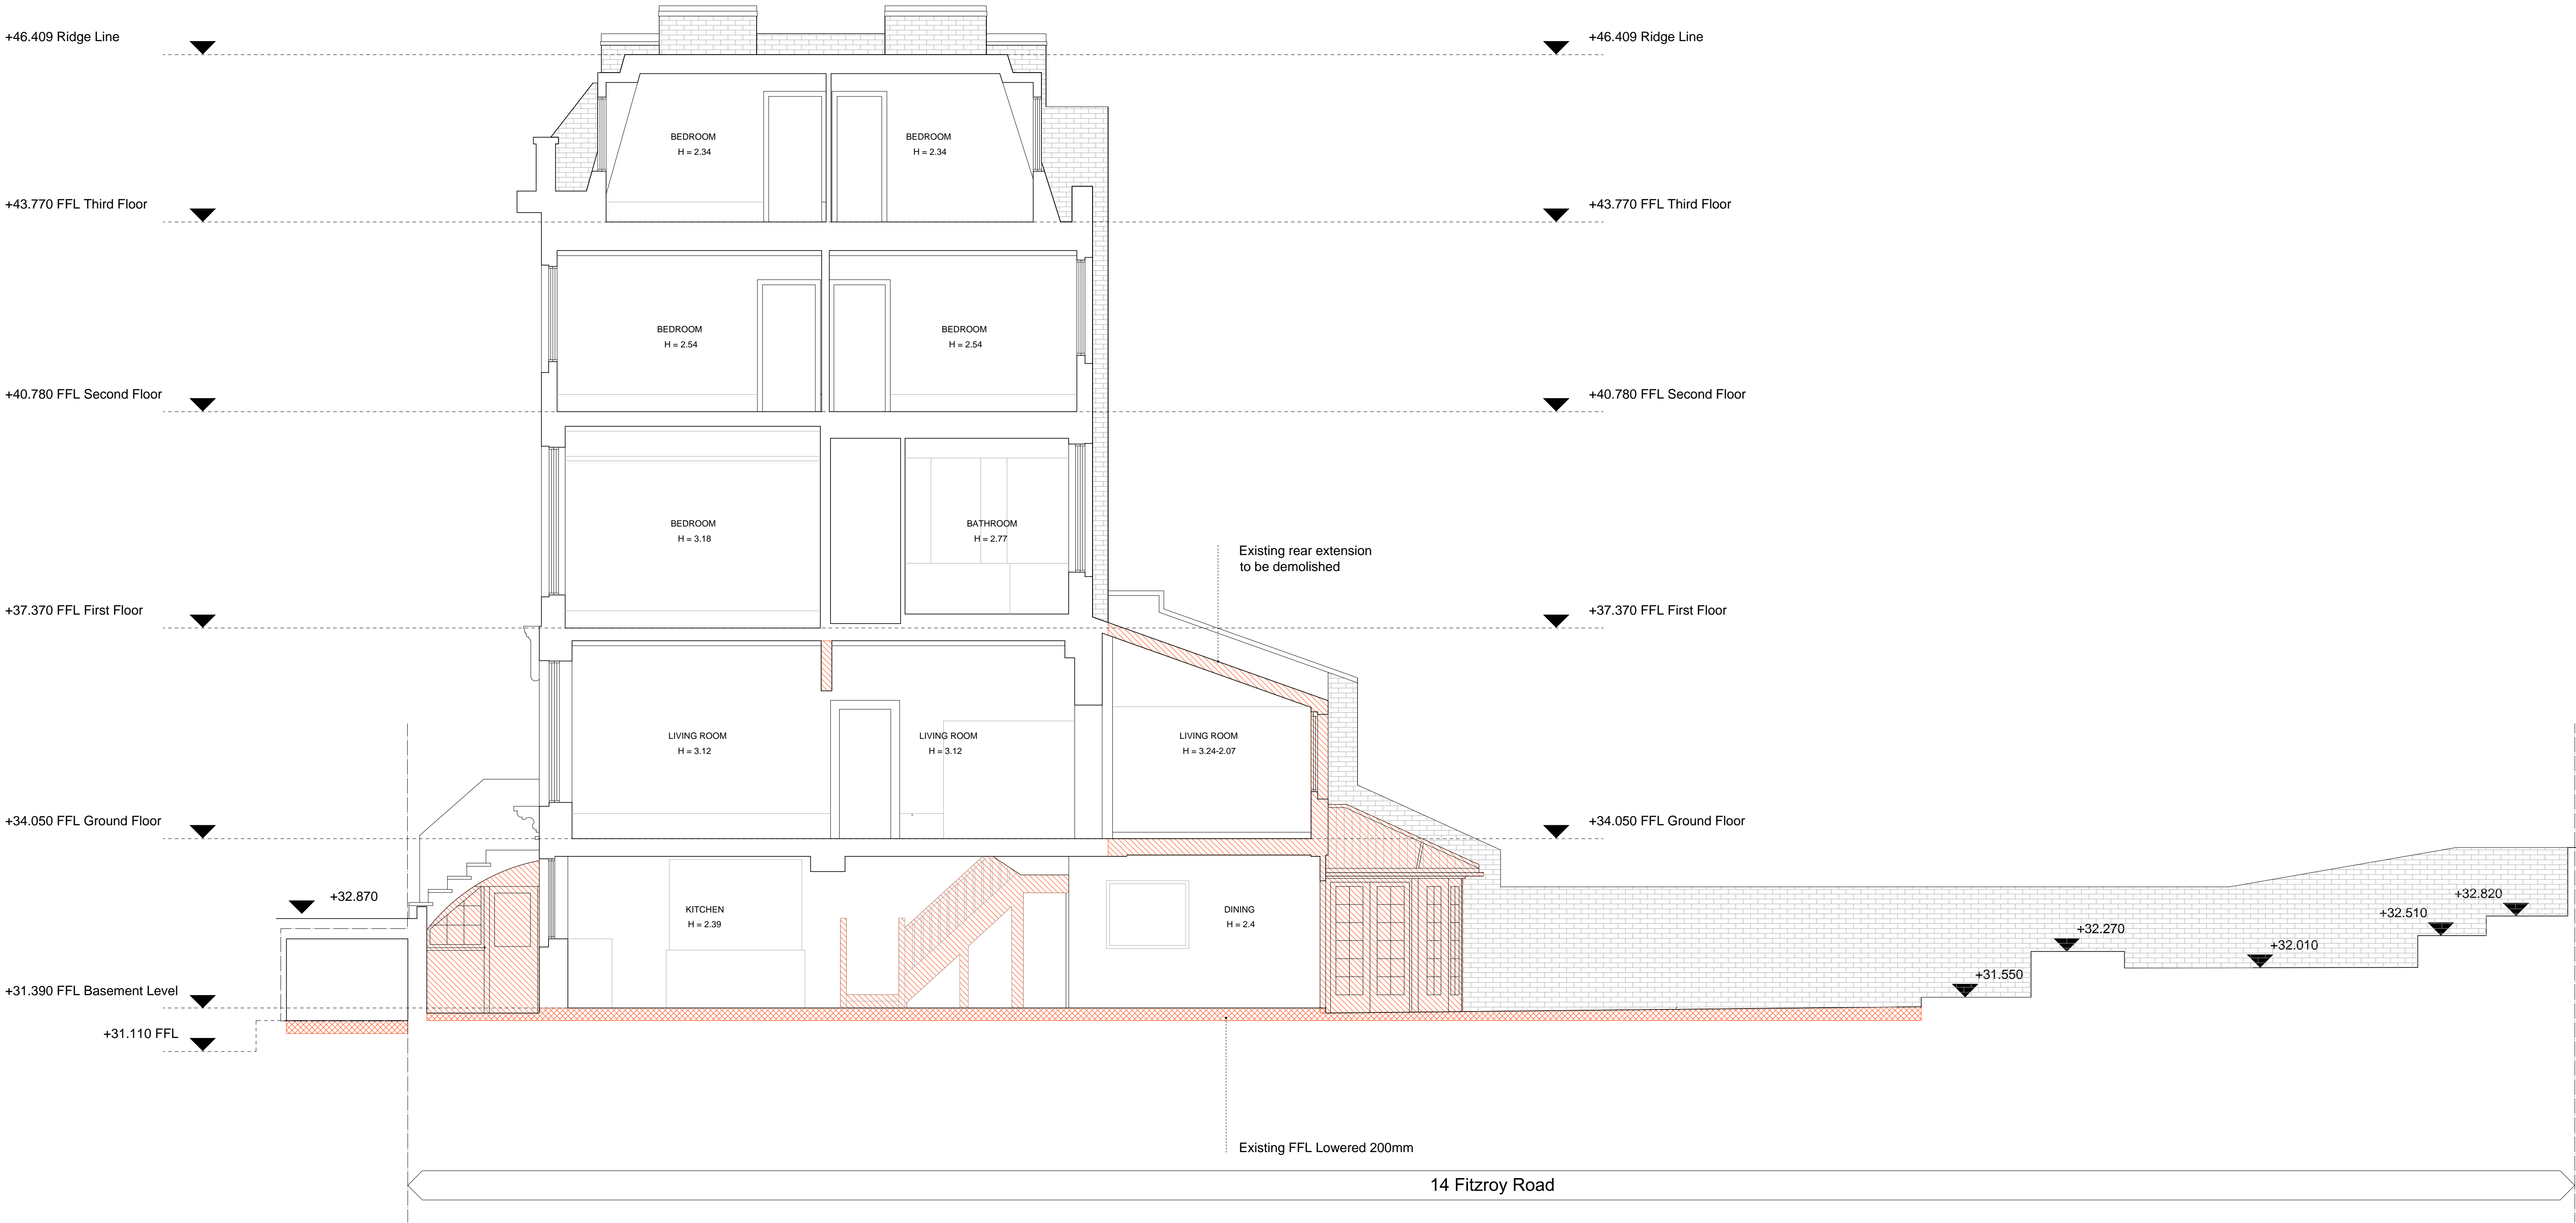

Existing Section AA

Do not scale
All measurements given are indicative, on site dimensions must be determined prior to the purchase or manufacture of any components
All discrepancies between indicative dimensions given and those measured on site to be brought to architect's attention

David Mikhail Architects
10-11 Clerkenwell Green
London EC1R 0DP

Project: 14 Fitzroy Road NW1

Client: Alex and Makiko Jeffrey

General Arrangement

Existing Section AA

AL(0)202 Rev: -


Drawn by: HW Checked by: DM

Scale: 1:50 @ A1 / 1:100 @ A3

Drawing Status: Date: PLANNING 19/05/14

Excavations
Demolitions



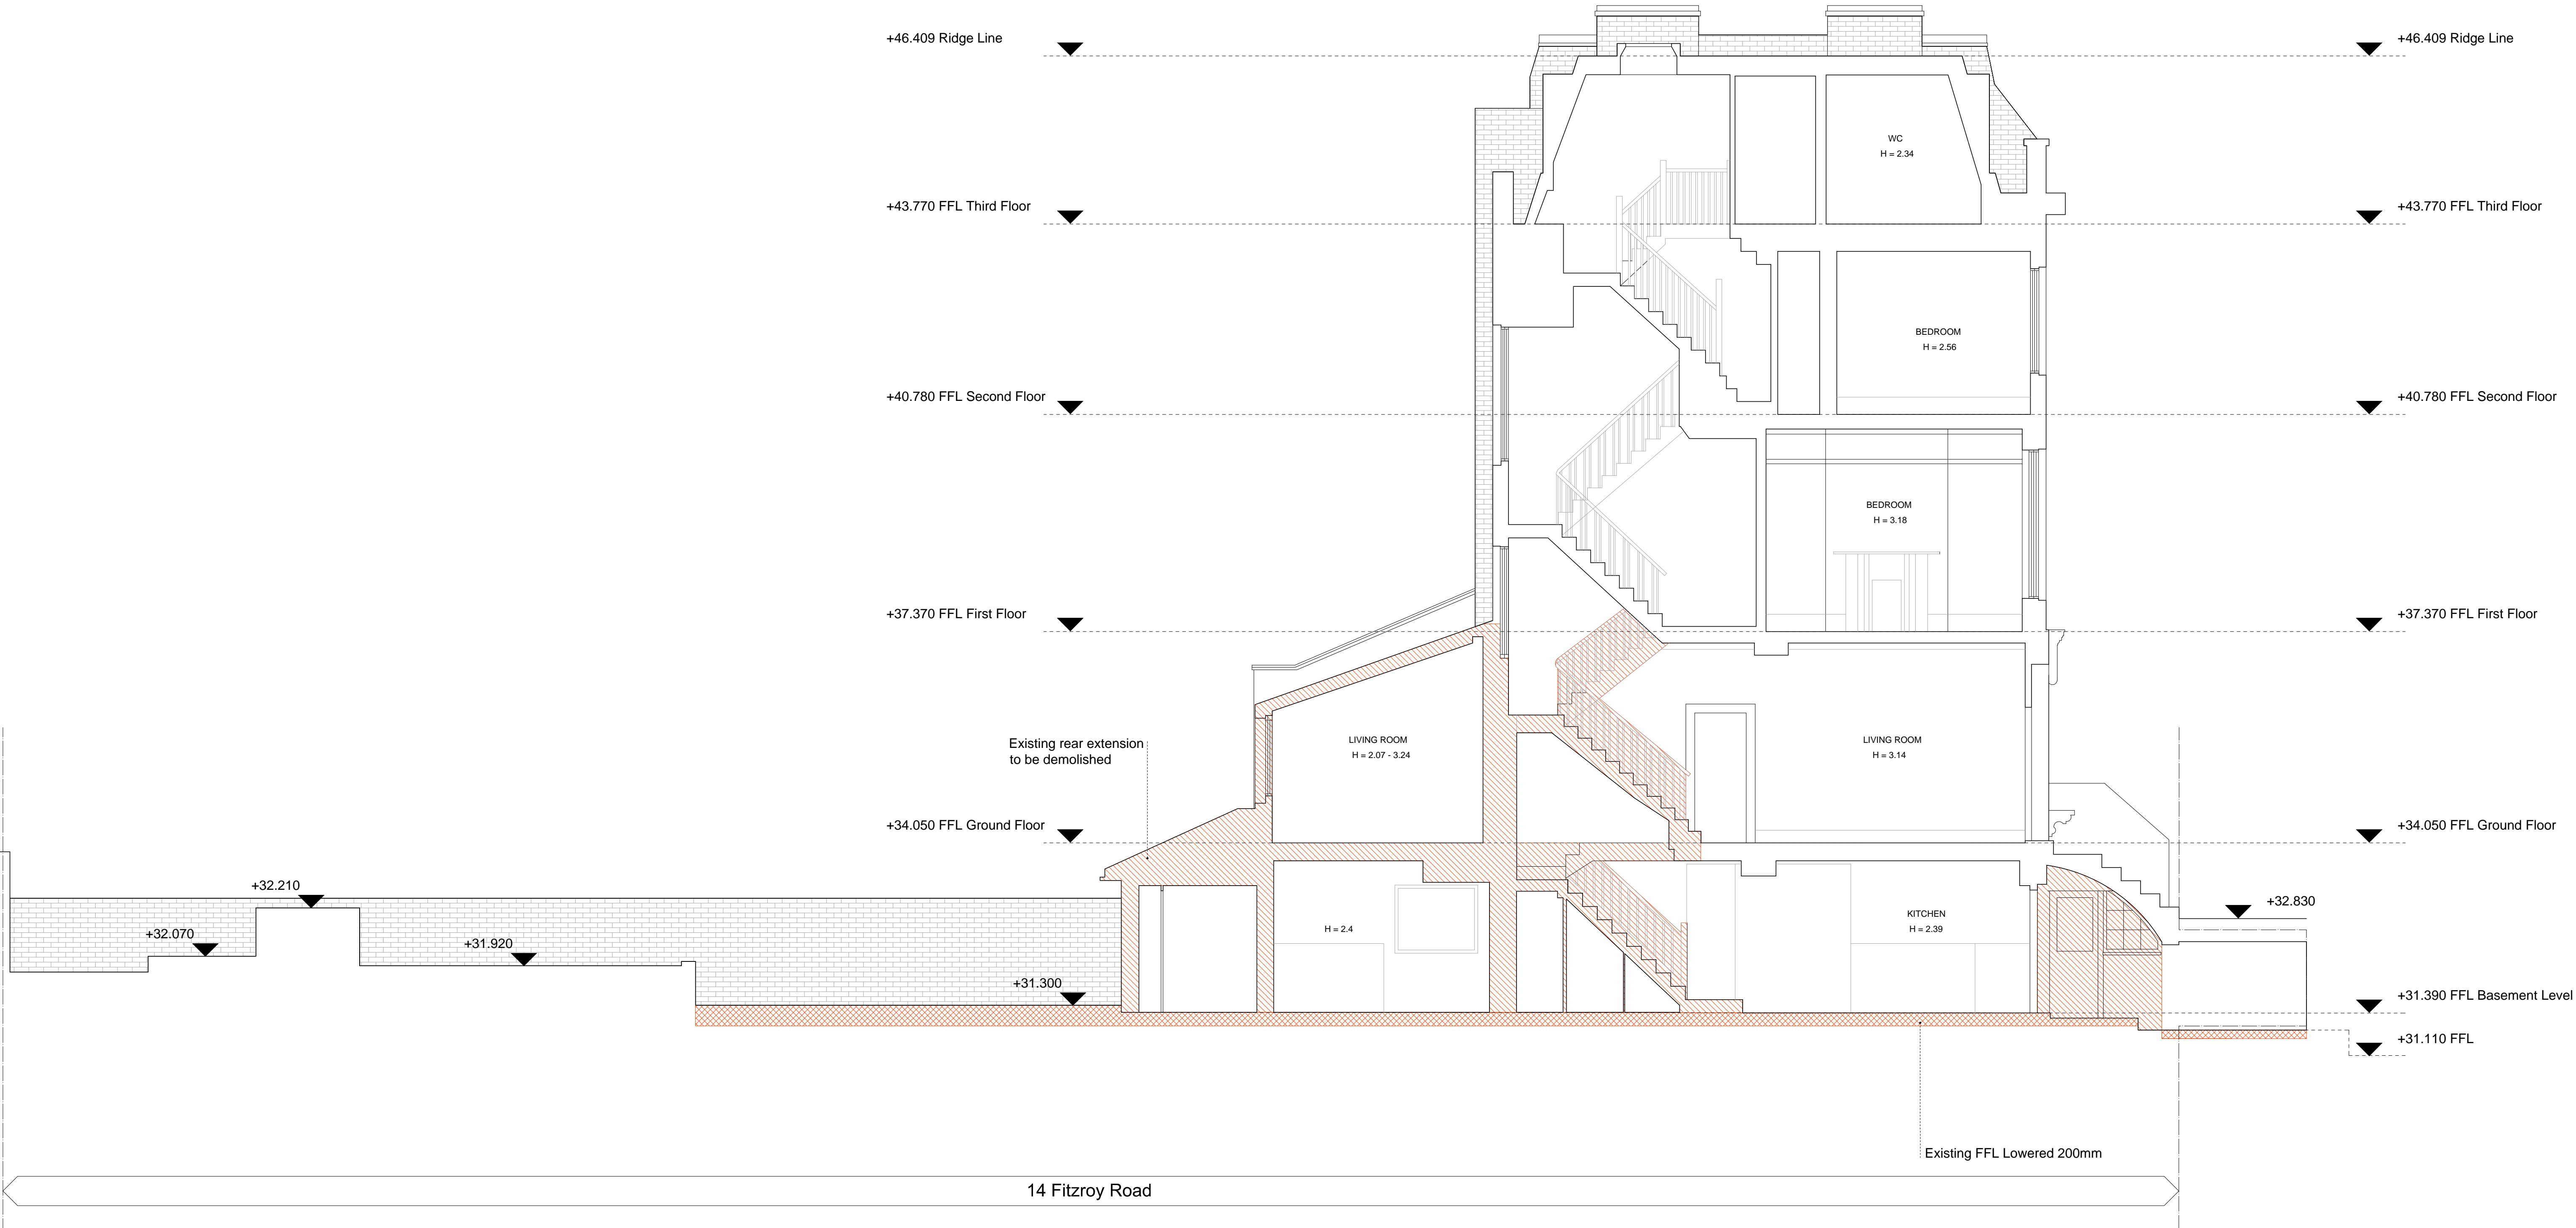

Existing Section BB

Do not scale
All measurements given are indicative, on site dimensions must be determined prior to the purchase or manufacture of any components
All discrepancies between indicative dimensions given and those measured on site to be brought to architect's attention

David Mikhail Architects
10-11 Clerkenwell Green
London EC1R 0DP

Project: 14 Fitzroy Road NW1

Client: Alex and Makiko Jeffrey

General Arrangement
Existing Section BB


AL(0)203 Rev: -

Drawn by: HW Checked by: DM

Scale: 1:50 @ A1 / 1:100 @ A3

Drawing Status: PLANNING Date: 19/05/14

Excavations
Demolitions

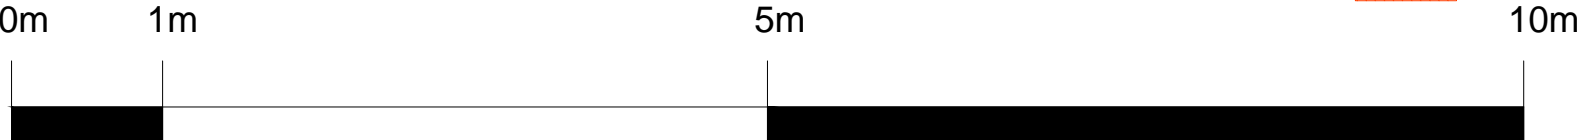



Existing Section CC



Excavations
Demolitions

Do not scale
All measurements given are indicative, on site dimensions must be determined prior to the purchase or manufacture of any components
All discrepancies between indicative dimensions given and those measured on site to be brought to architect's attention

David Mikhail Architects
10-11 Clerkenwell Green
London EC1R 0DP

Project: 14 Fitzroy Road NW1

Client: Alex and Makiko Jeffrey

General Arrangement
Existing Section CC

AL(0)204 Rev: -

Drawn by: HW Checked by: DM

Scale: 1:50 @ A1 / 1:100 @ A3

Drawing Status: Date:
PLANNING 19/05/14