





EXISTING FRONT ELEVATION

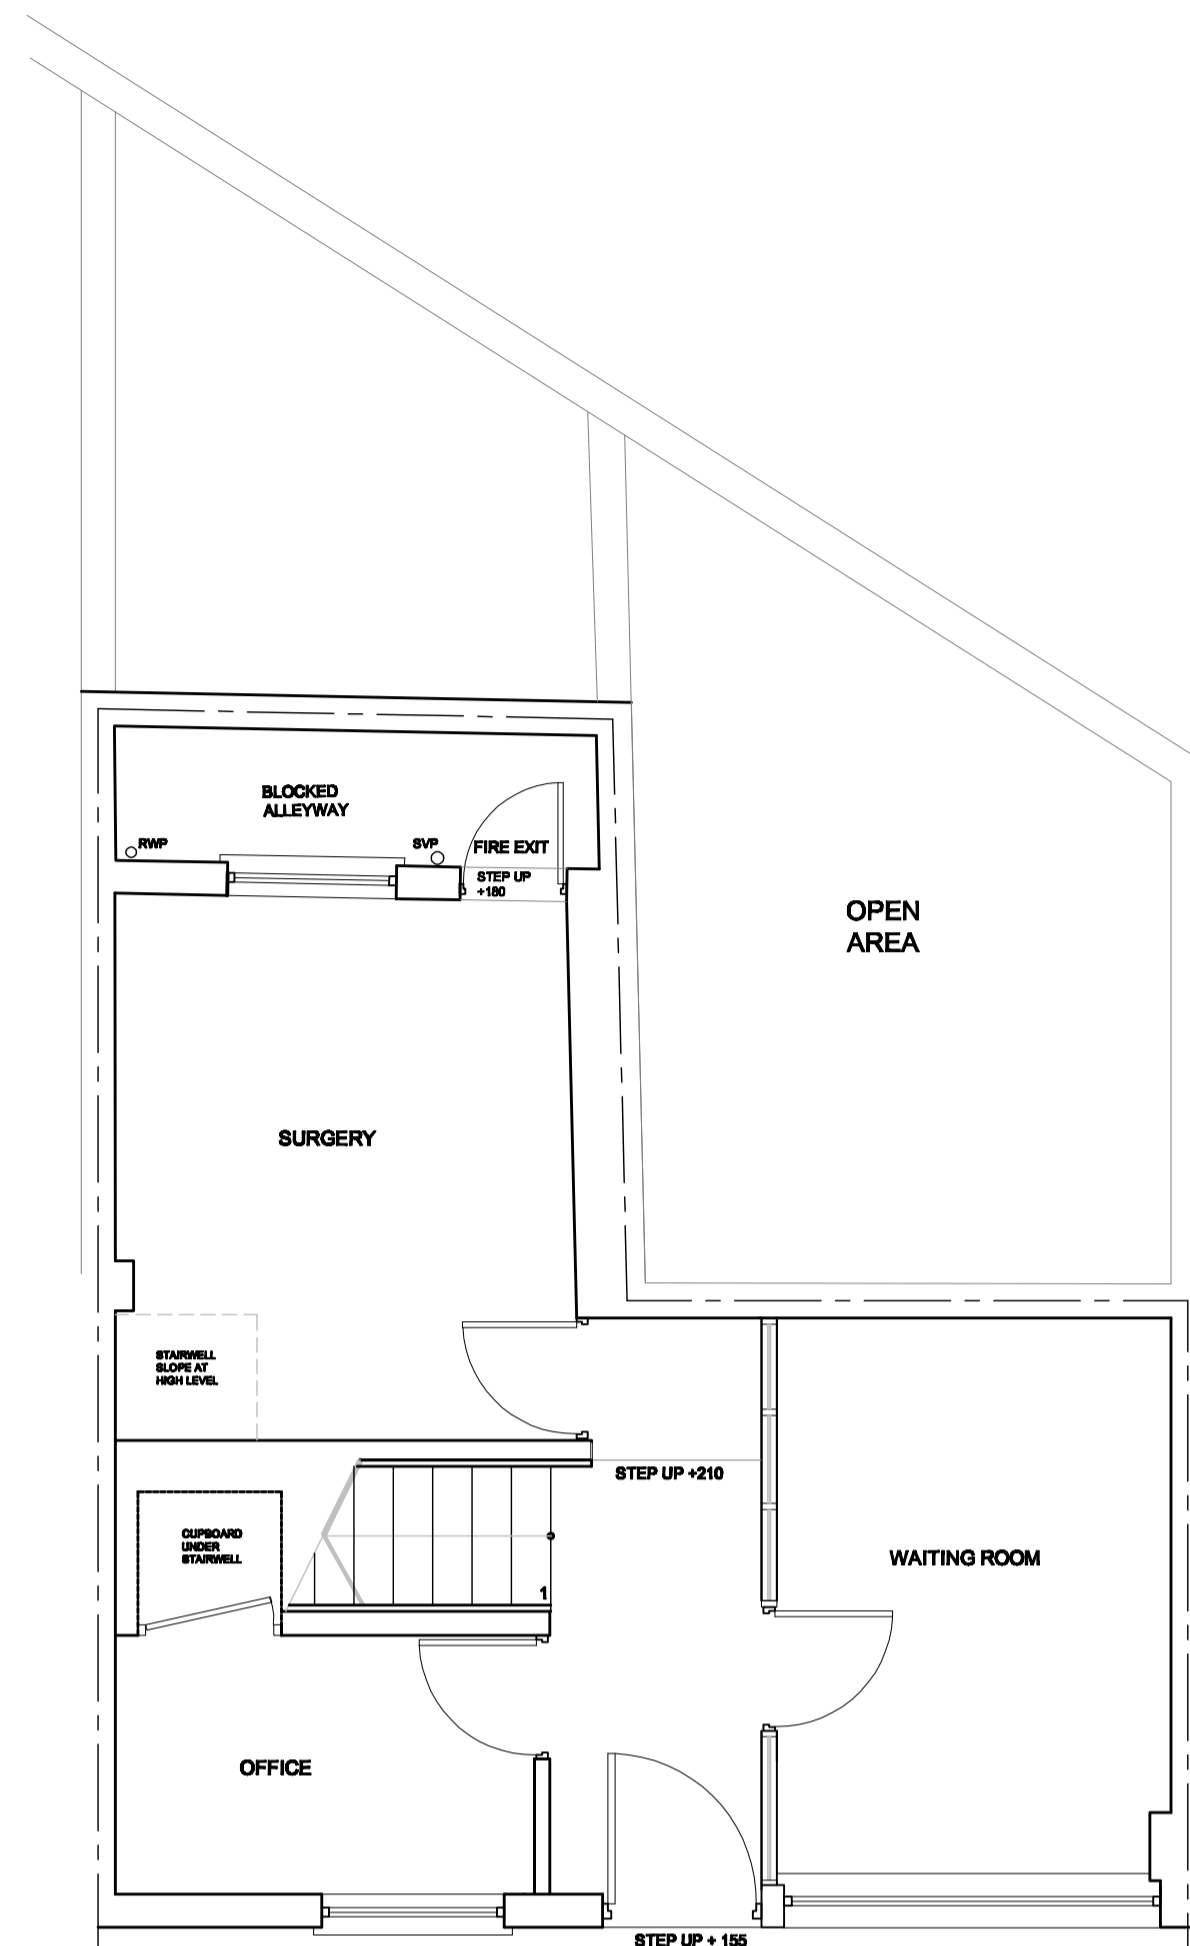


EXISTING GROUND FLOOR

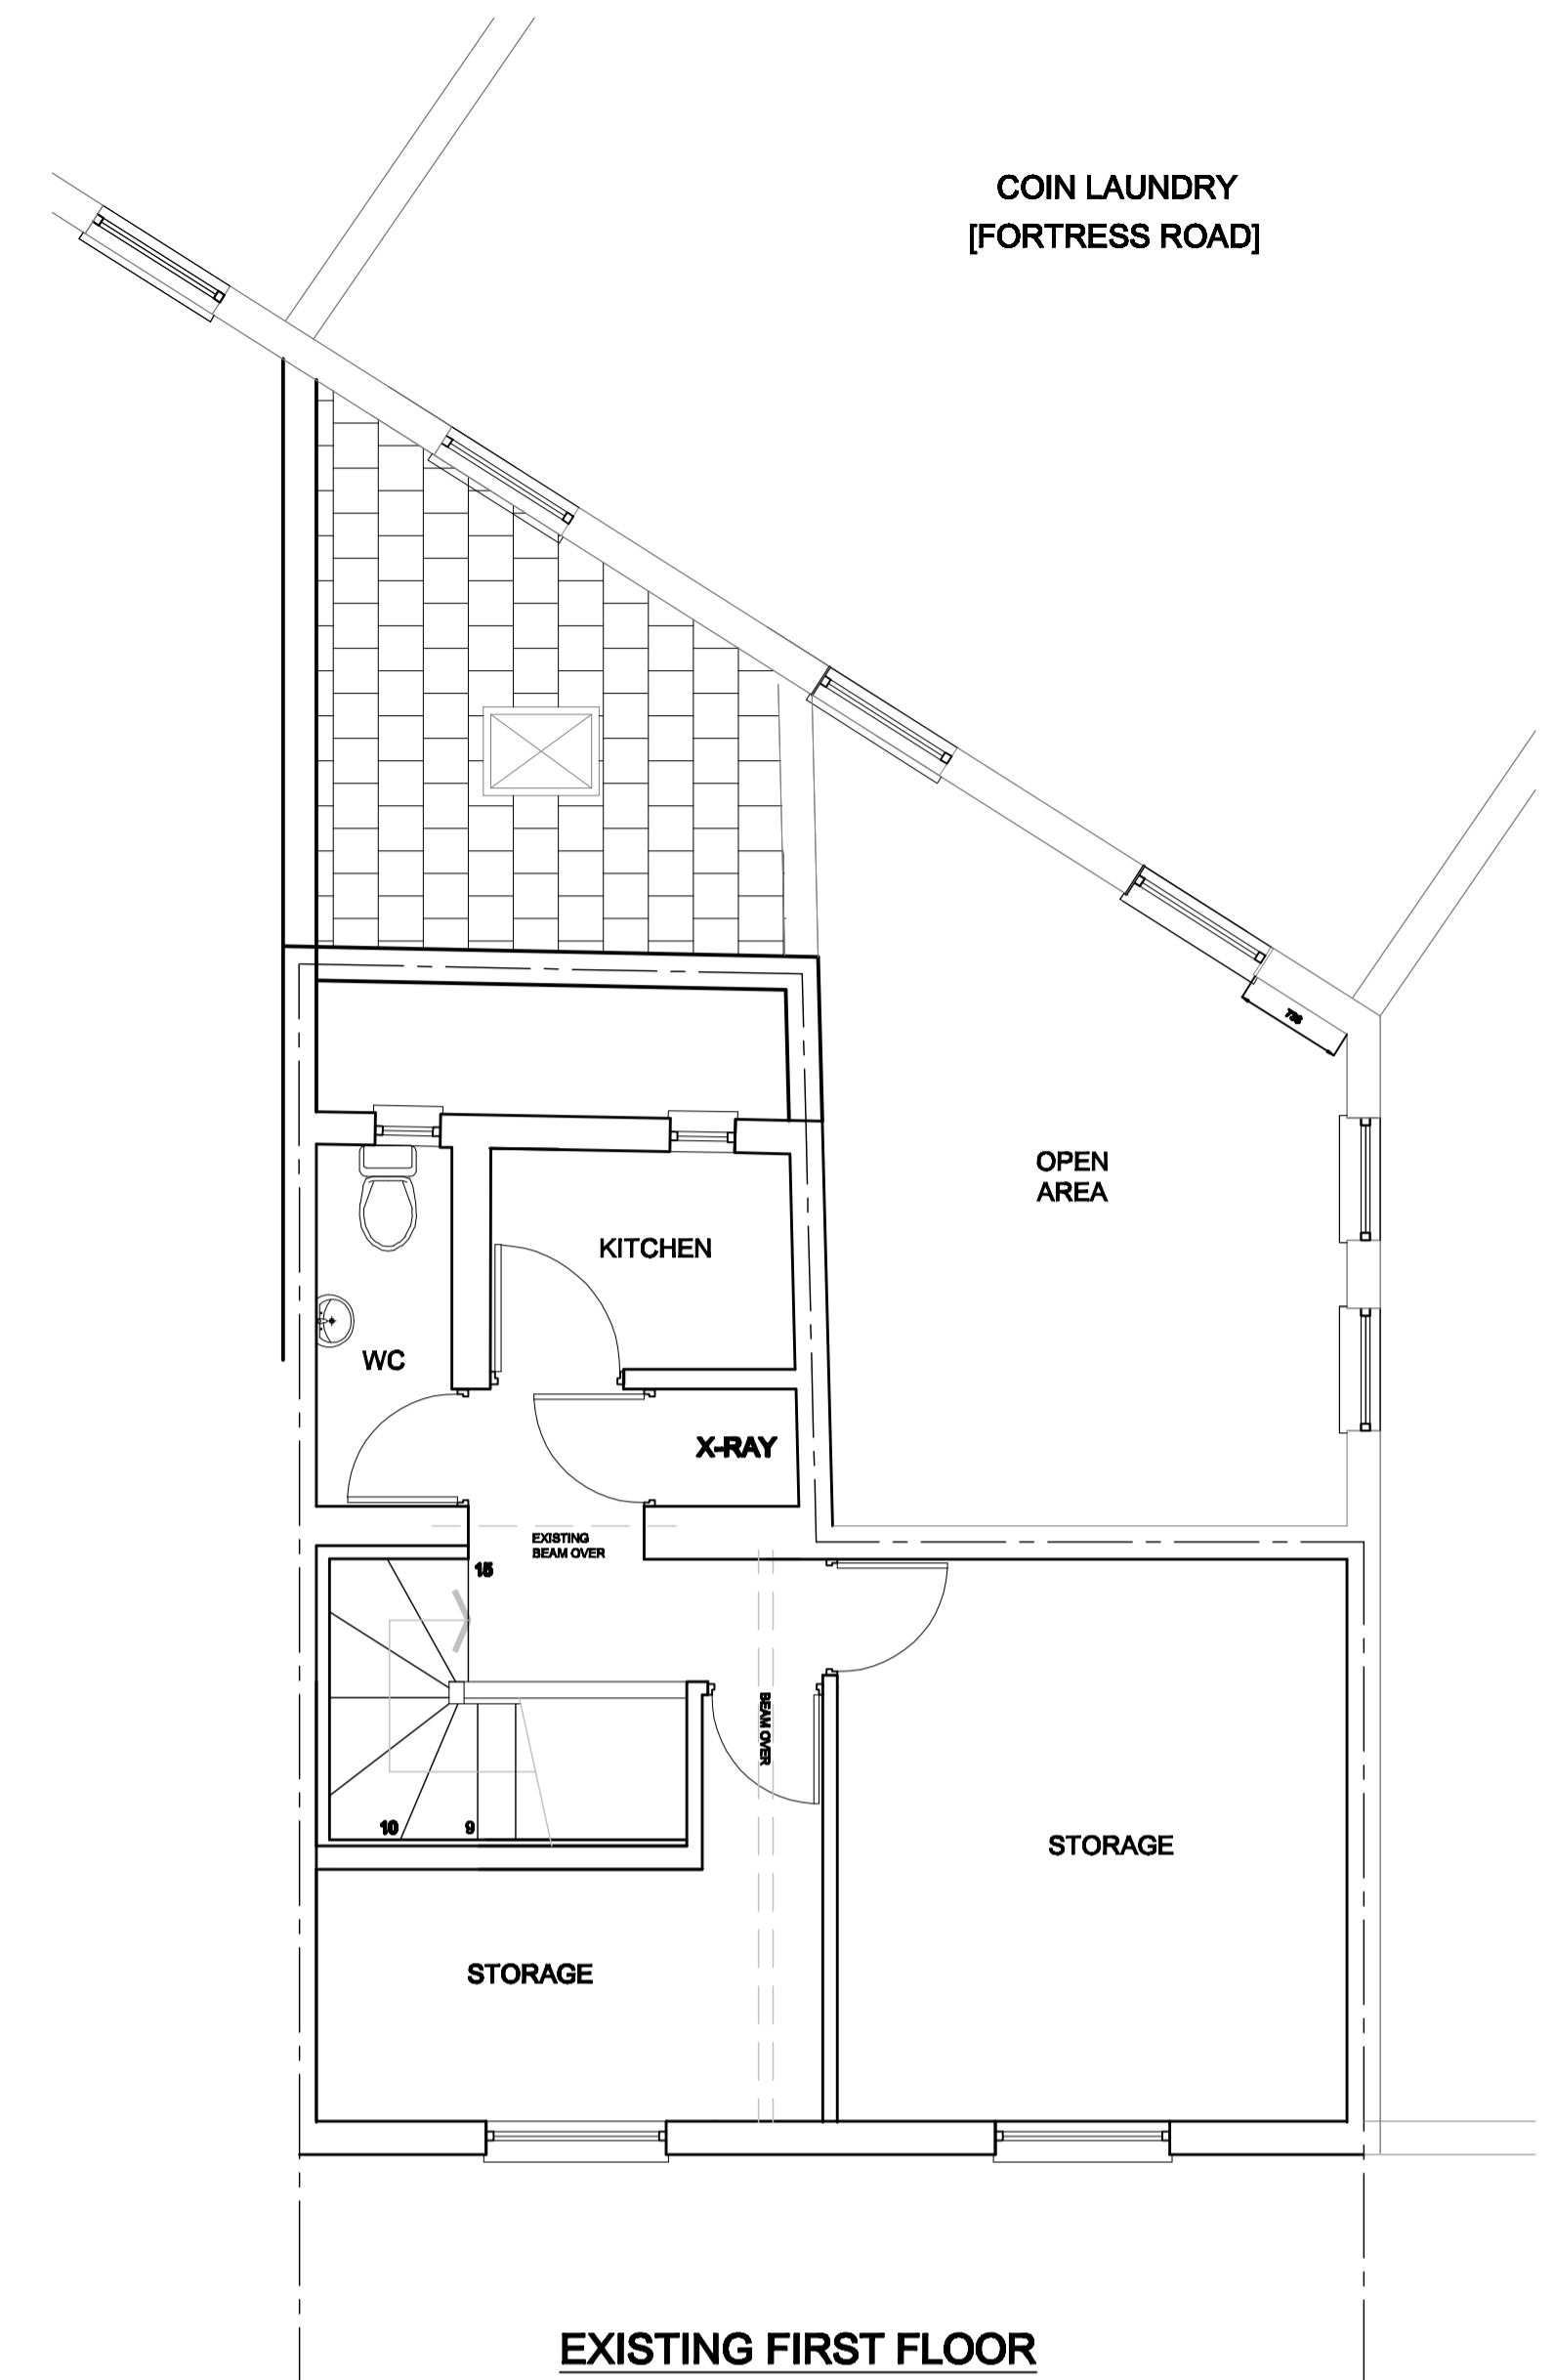


EXISTING FIRST FLOOR



EXISTING REAR ELEVATION

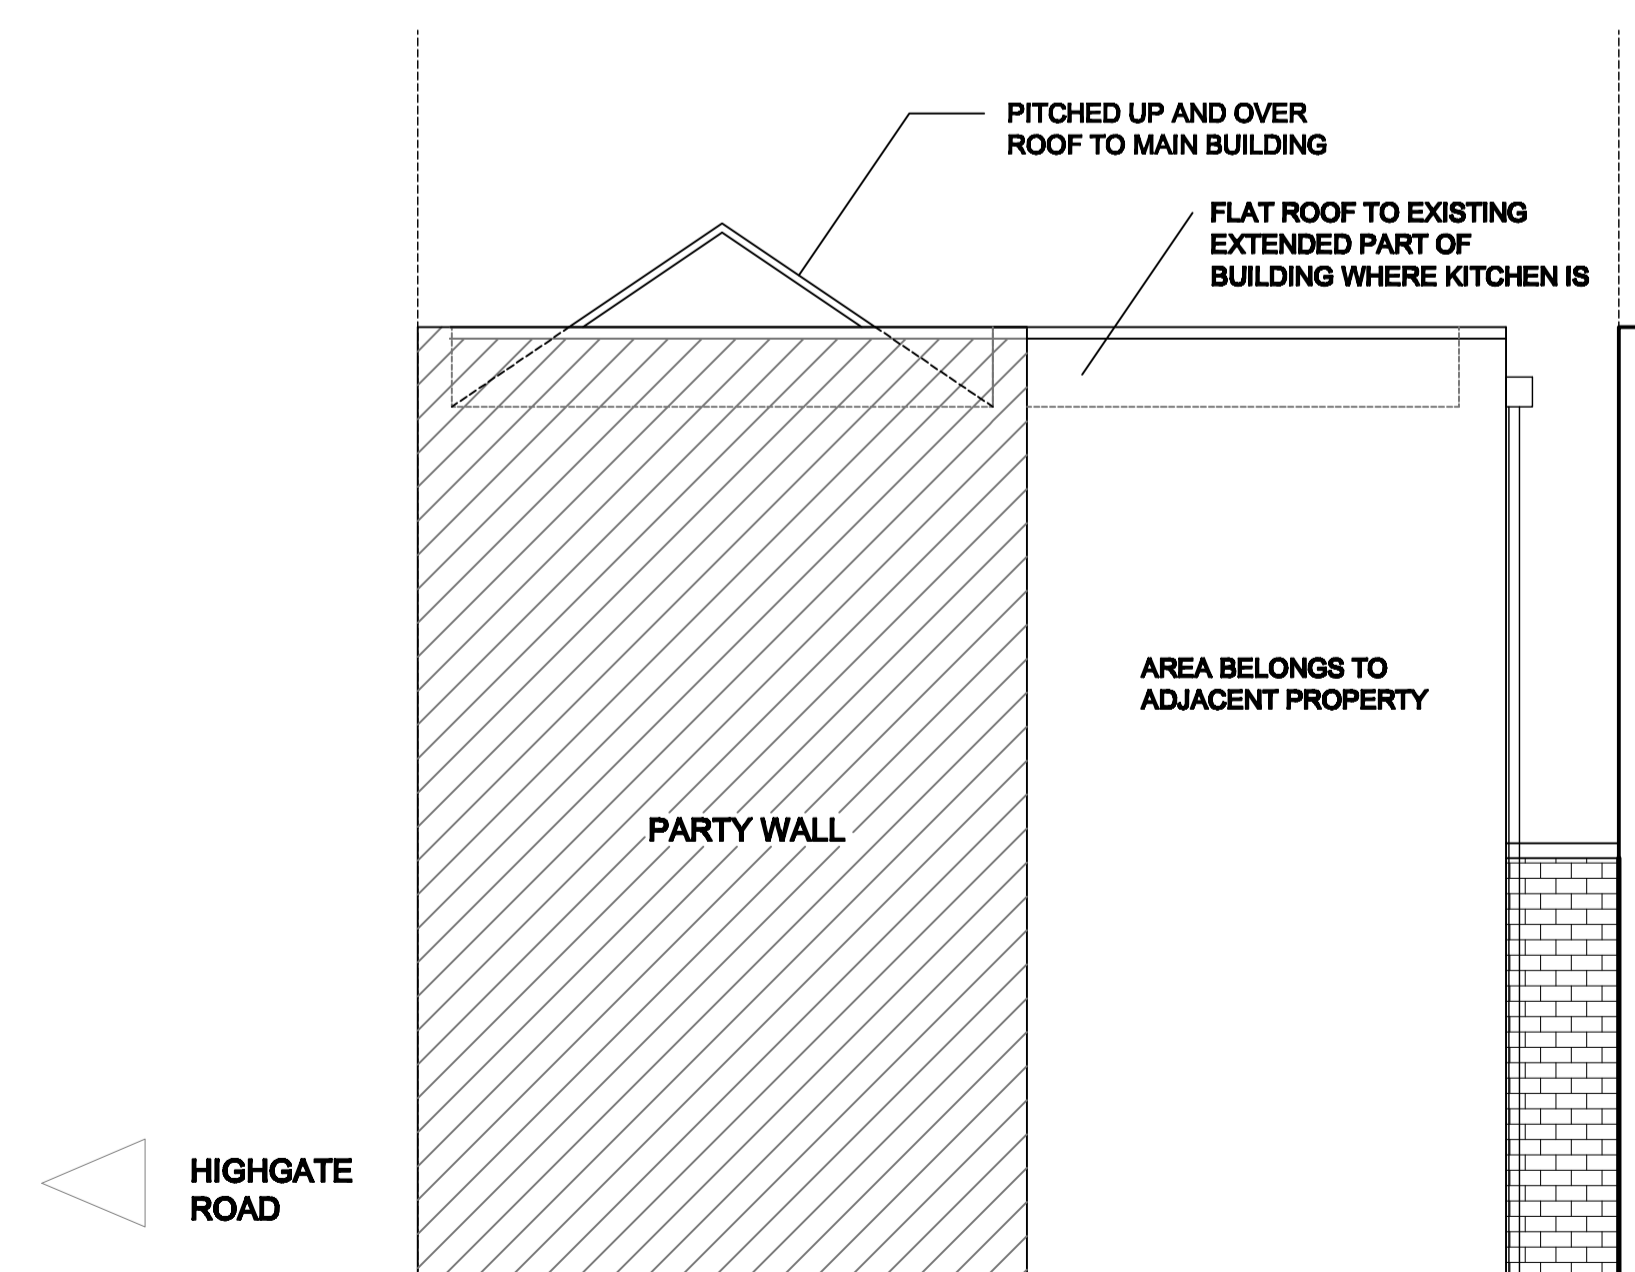

EXISTING SIDE ELEVATION

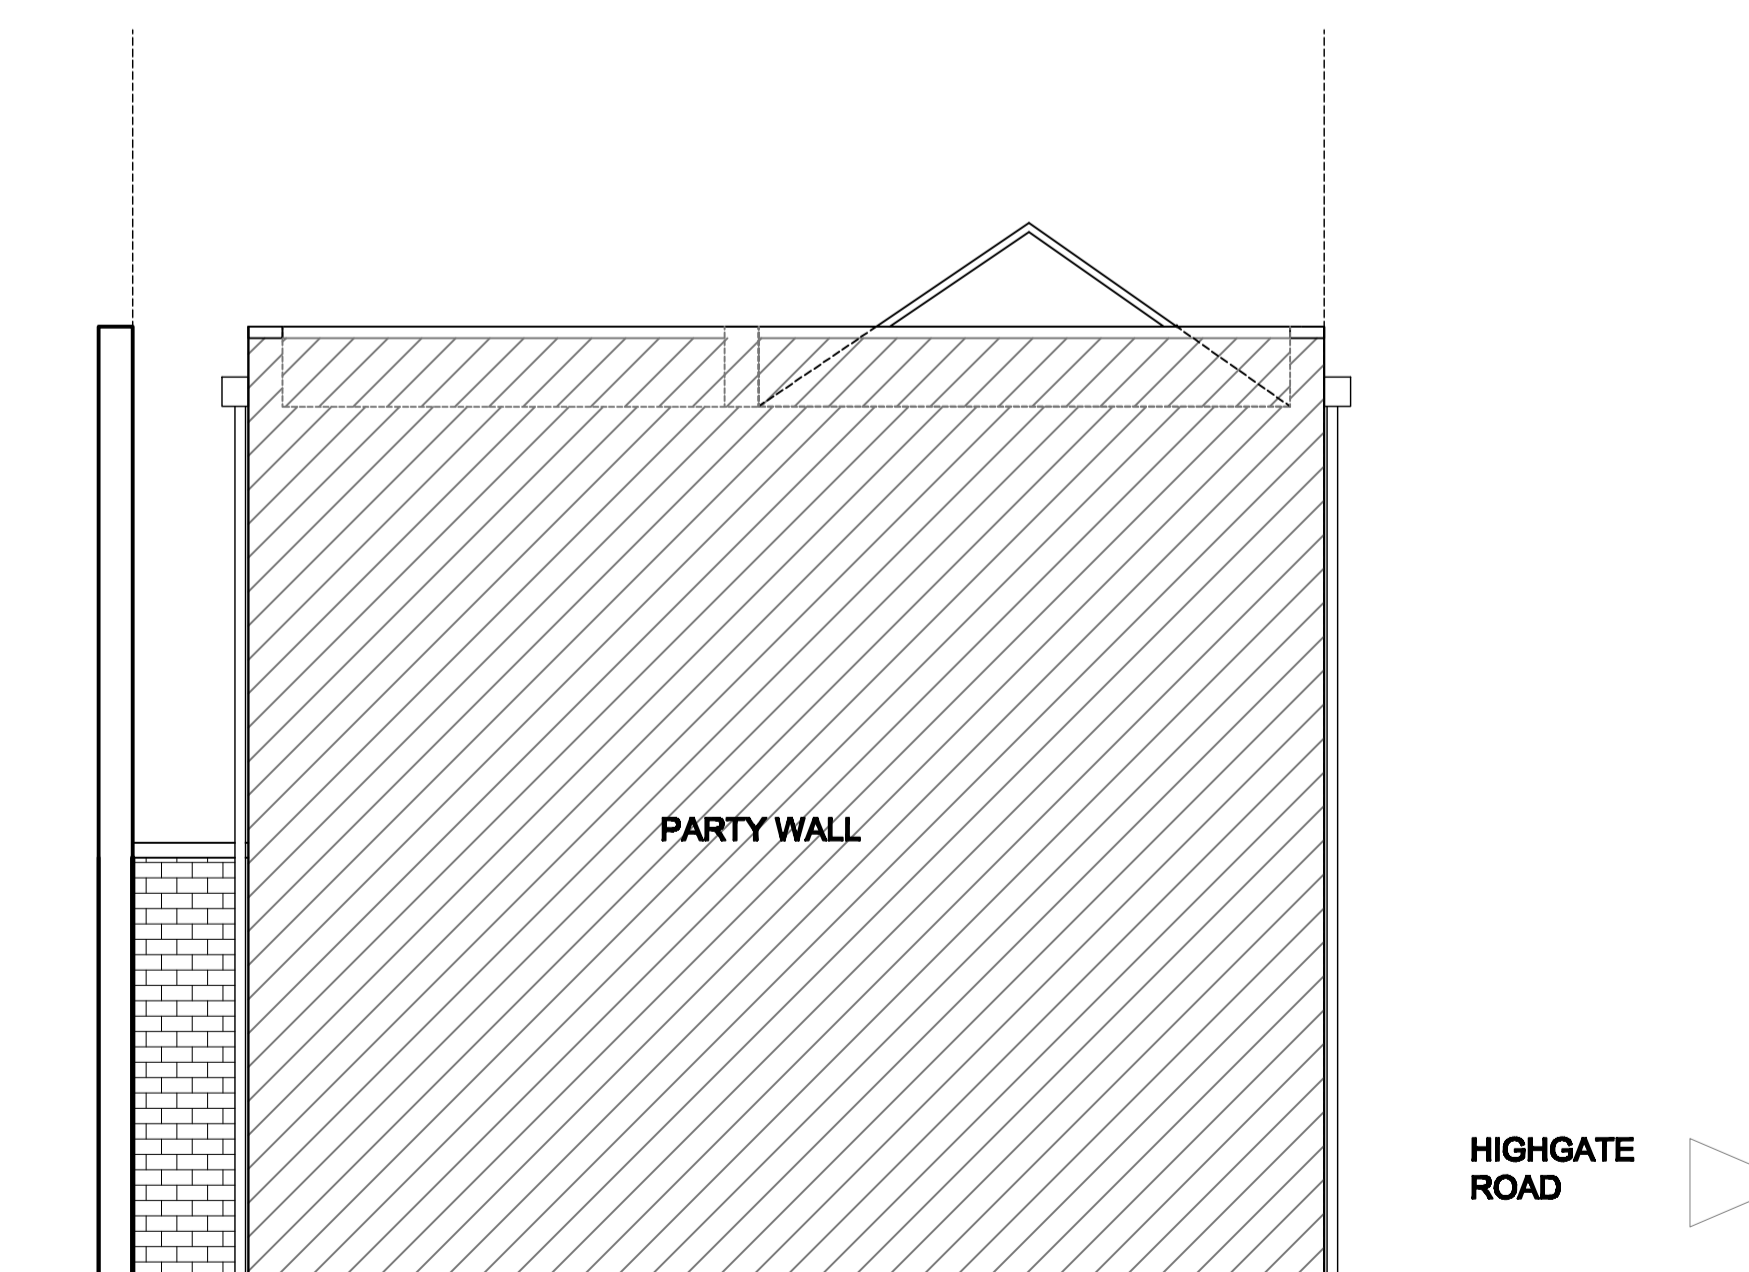

EXISTING OTHER SIDE ELEVATION

NOTES

This drawing is the copyright of SSC Project Management. It must not be copied or reproduced or used in any way without written permission from SSC Project Management.

All dimensions in millimetres & to be checked on site prior to commencement.
Builder to verify all dimensions, heights & levels prior to commencement of work. No encroachment into neighbours property.

The contractor in preparing his estimate shall visit the site & acquaint himself with the problems involved & shall allow in his price for any detail whether shown or not which may reasonably be considered necessary to ensure a neat structurally sound & workman like job.
The contractor shall issue all statutory notices to the local Authority during progress & completion of works.

REV	AMENDMENT	DATE

SSC Project Management
PROJECT MANAGERS • DESIGN • ARCHITECTURE • PLANNING
56, WOODFORD AVE, GANTS HILL, ILFORD, ESSEX IG2 6XF.
TEL: 0208 551 6396 FAX: 0208 551 2807

JOB:
6 HIGHGATE ROAD,
KENTISH TOWN, NW5 1NR

TITLE:
PROPOSED 2 NEW FLOORS TO FORM
A 2 BEDROOM FLAT WITH MANSARD
ROOF & ALTERATION TO SHOPFRONT

SCALE: 1:50 @ A1	DRAWN JM
DATE: JAN 2014	CHECKED:
DRAWING No. SSC 1000/PL01	REV