
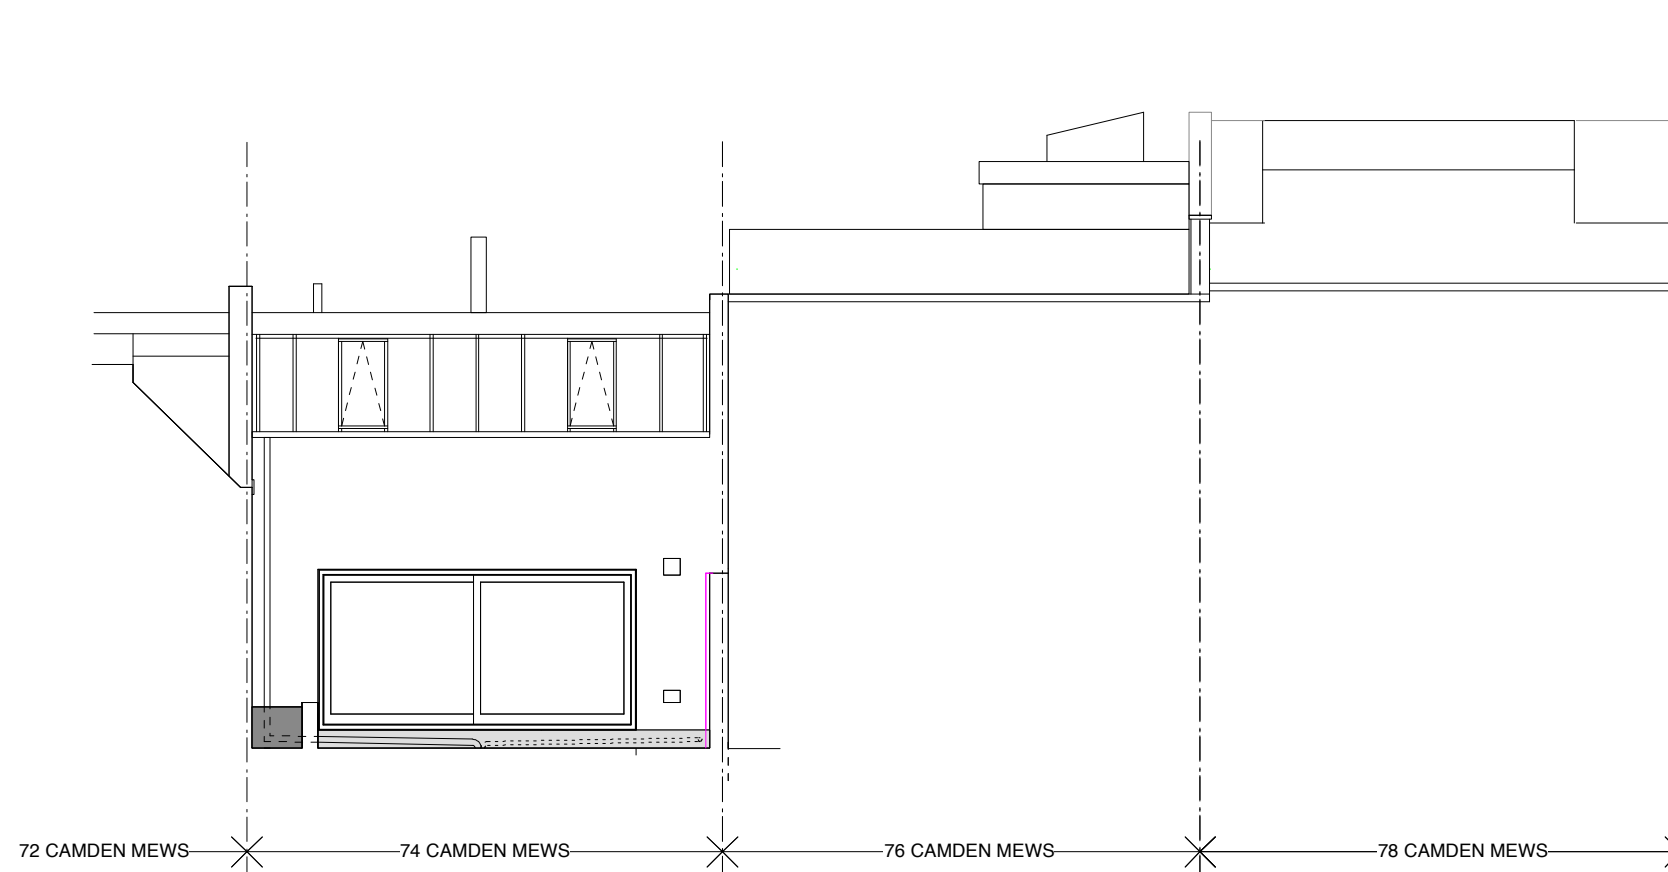
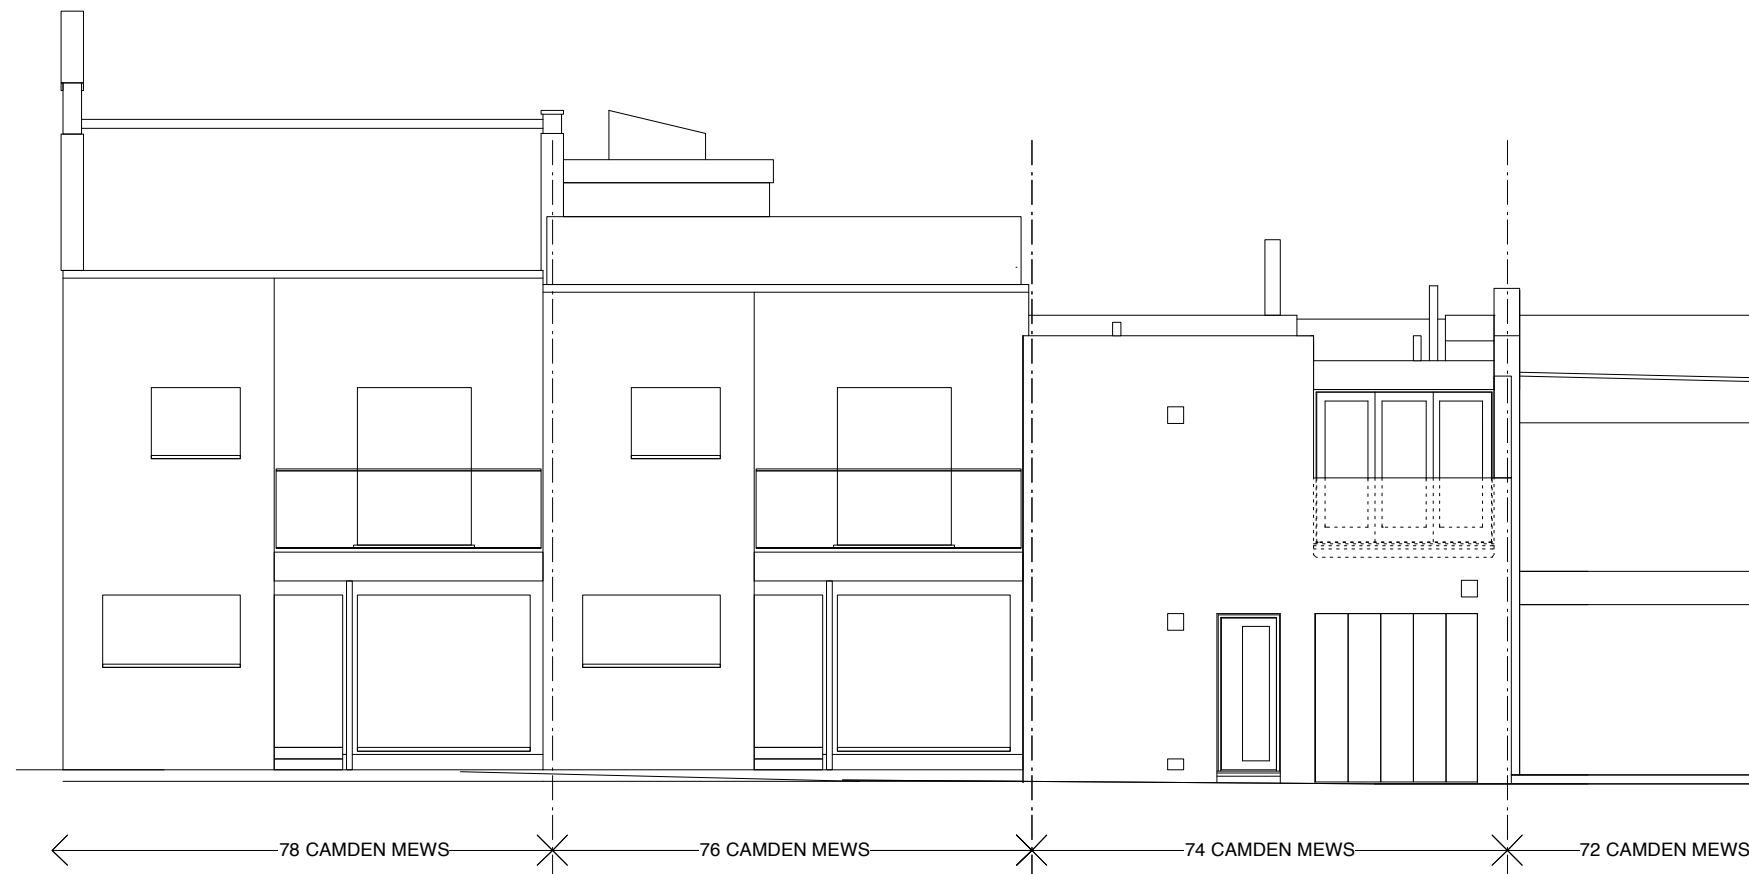


Notes

Do not scale drawings
 All dimensions to be checked on site, Architect to be advised of any variation between the drawings and site conditions
 Errors to be reported immediately to the Architect
 To be read in conjunction with the specification and all relevant Architects, Services and Structural Engineers Drawings

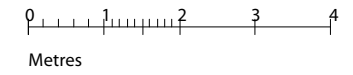

/ 12.05.14 AL issued for planning

Rev.	Date	Init.	Description

LLOWARCH LLOWARCH 147 O'DONNELL COURT tel: 020 7833 2883
 BRUNSWICK CENTRE WC1N 1NX e-mail: mail@lloowarch.co.uk

Project 74 CAMDEN MEWS NW1 9BX

Client LLOWARCH


Drawing Title FRONT & REAR ELEVATIONS - EXISTING

Date	Scale	Status
MAY 14	1:100 @A3	PLANNING


Project reference	Drawing Number	Revision
74CM	EX_GA06	/

Notes

Do not scale drawings
 All dimensions to be checked on site, Architect to be advised of any variation between the drawings and site conditions
 Errors to be reported immediately to the Architect
 To be read in conjunction with the specification and all relevant Architects, Services and Structural Engineers Drawings

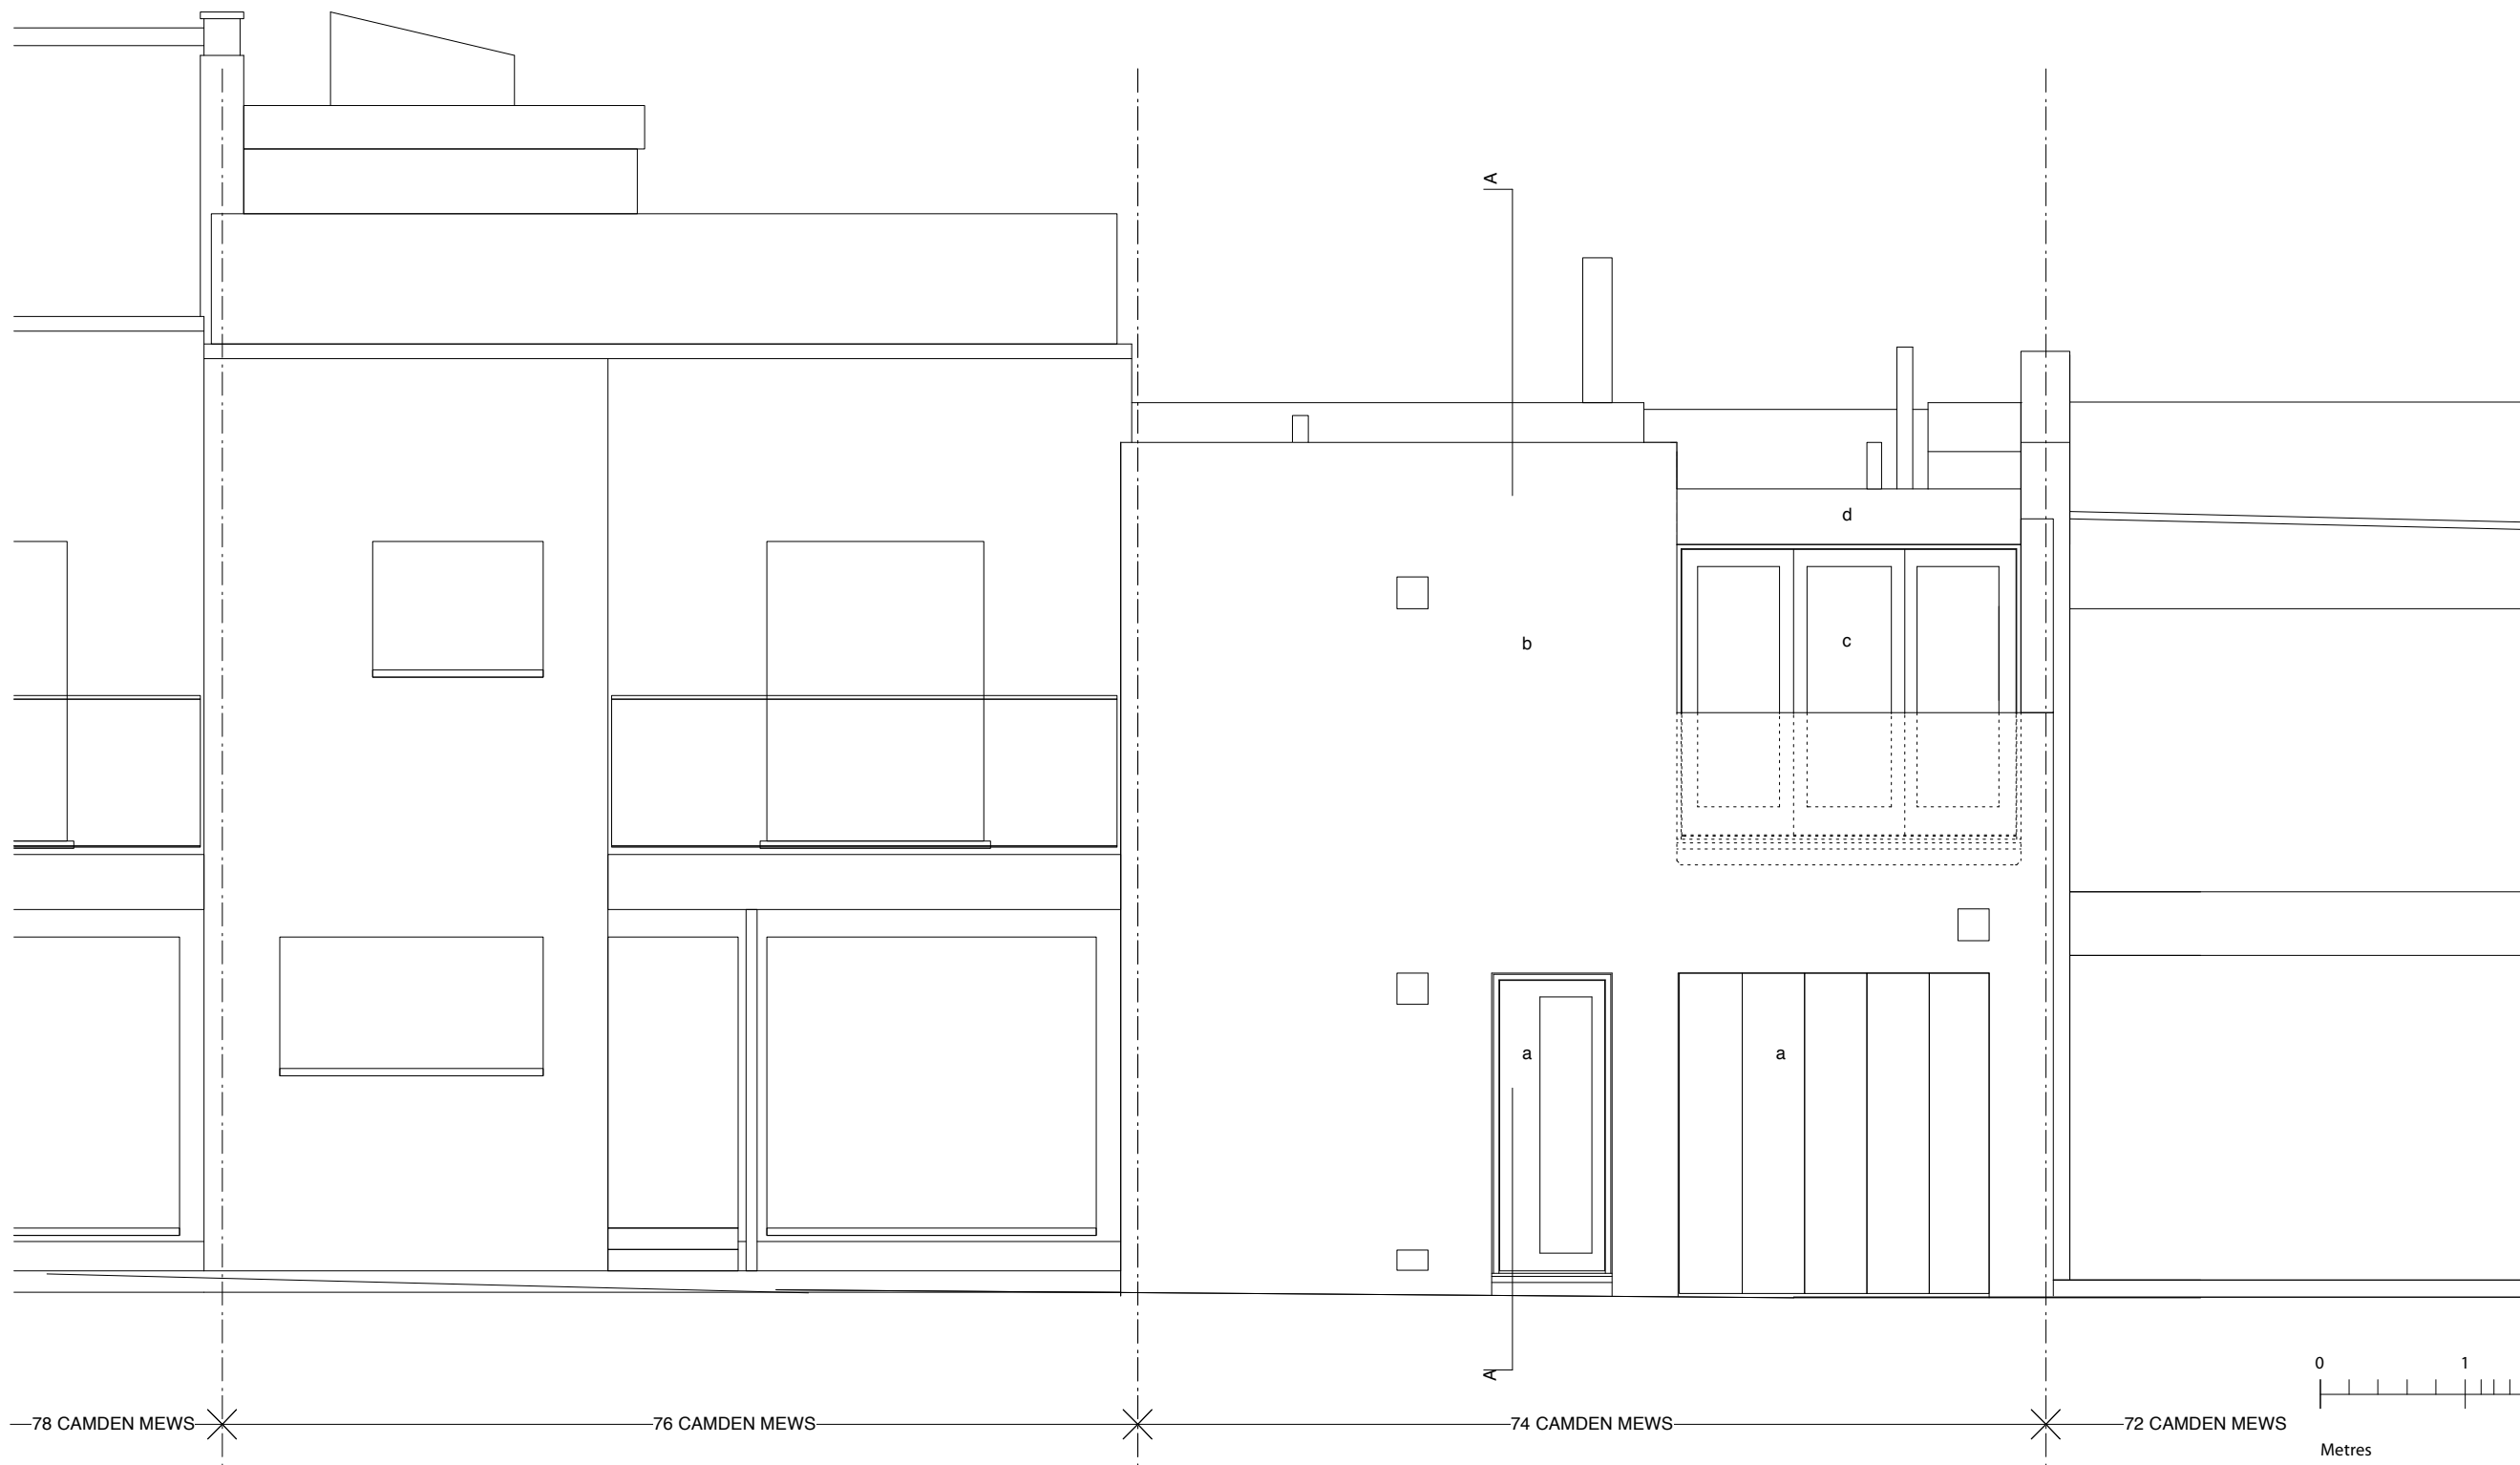

KEY
 a. existing doors
 b. existing brick
 c. existing glazing
 d. existing fascia

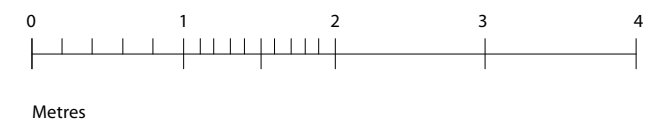

/ 12.05.14 AL issued for planning

Rev.	Date	Init.	Description

LLOWARCH LLOWARCH 147 O'DONNELL COURT tel: 020 7833 2883
 BRUNSWICK CENTRE WC1N 1NX e-mail: mail@llovarch.co.uk

Project 74 CAMDEN MEWS NW1 9BX

Client LLOWARCH


Drawing Title FRONT (MEWS) ELEVATION - EXISTING

Date	Scale	Status
MAY 14	1 : 50 @ A3	PLANNING

Project reference	Drawing Number	Revision
74CM	EX_GA15	/

Notes

Do not scale drawings
 All dimensions to be checked on site, Architect to be advised of any variation between the drawings and site conditions
 Errors to be reported immediately to the Architect
 To be read in conjunction with the specification and all relevant Architects, Services and Structural Engineers Drawings

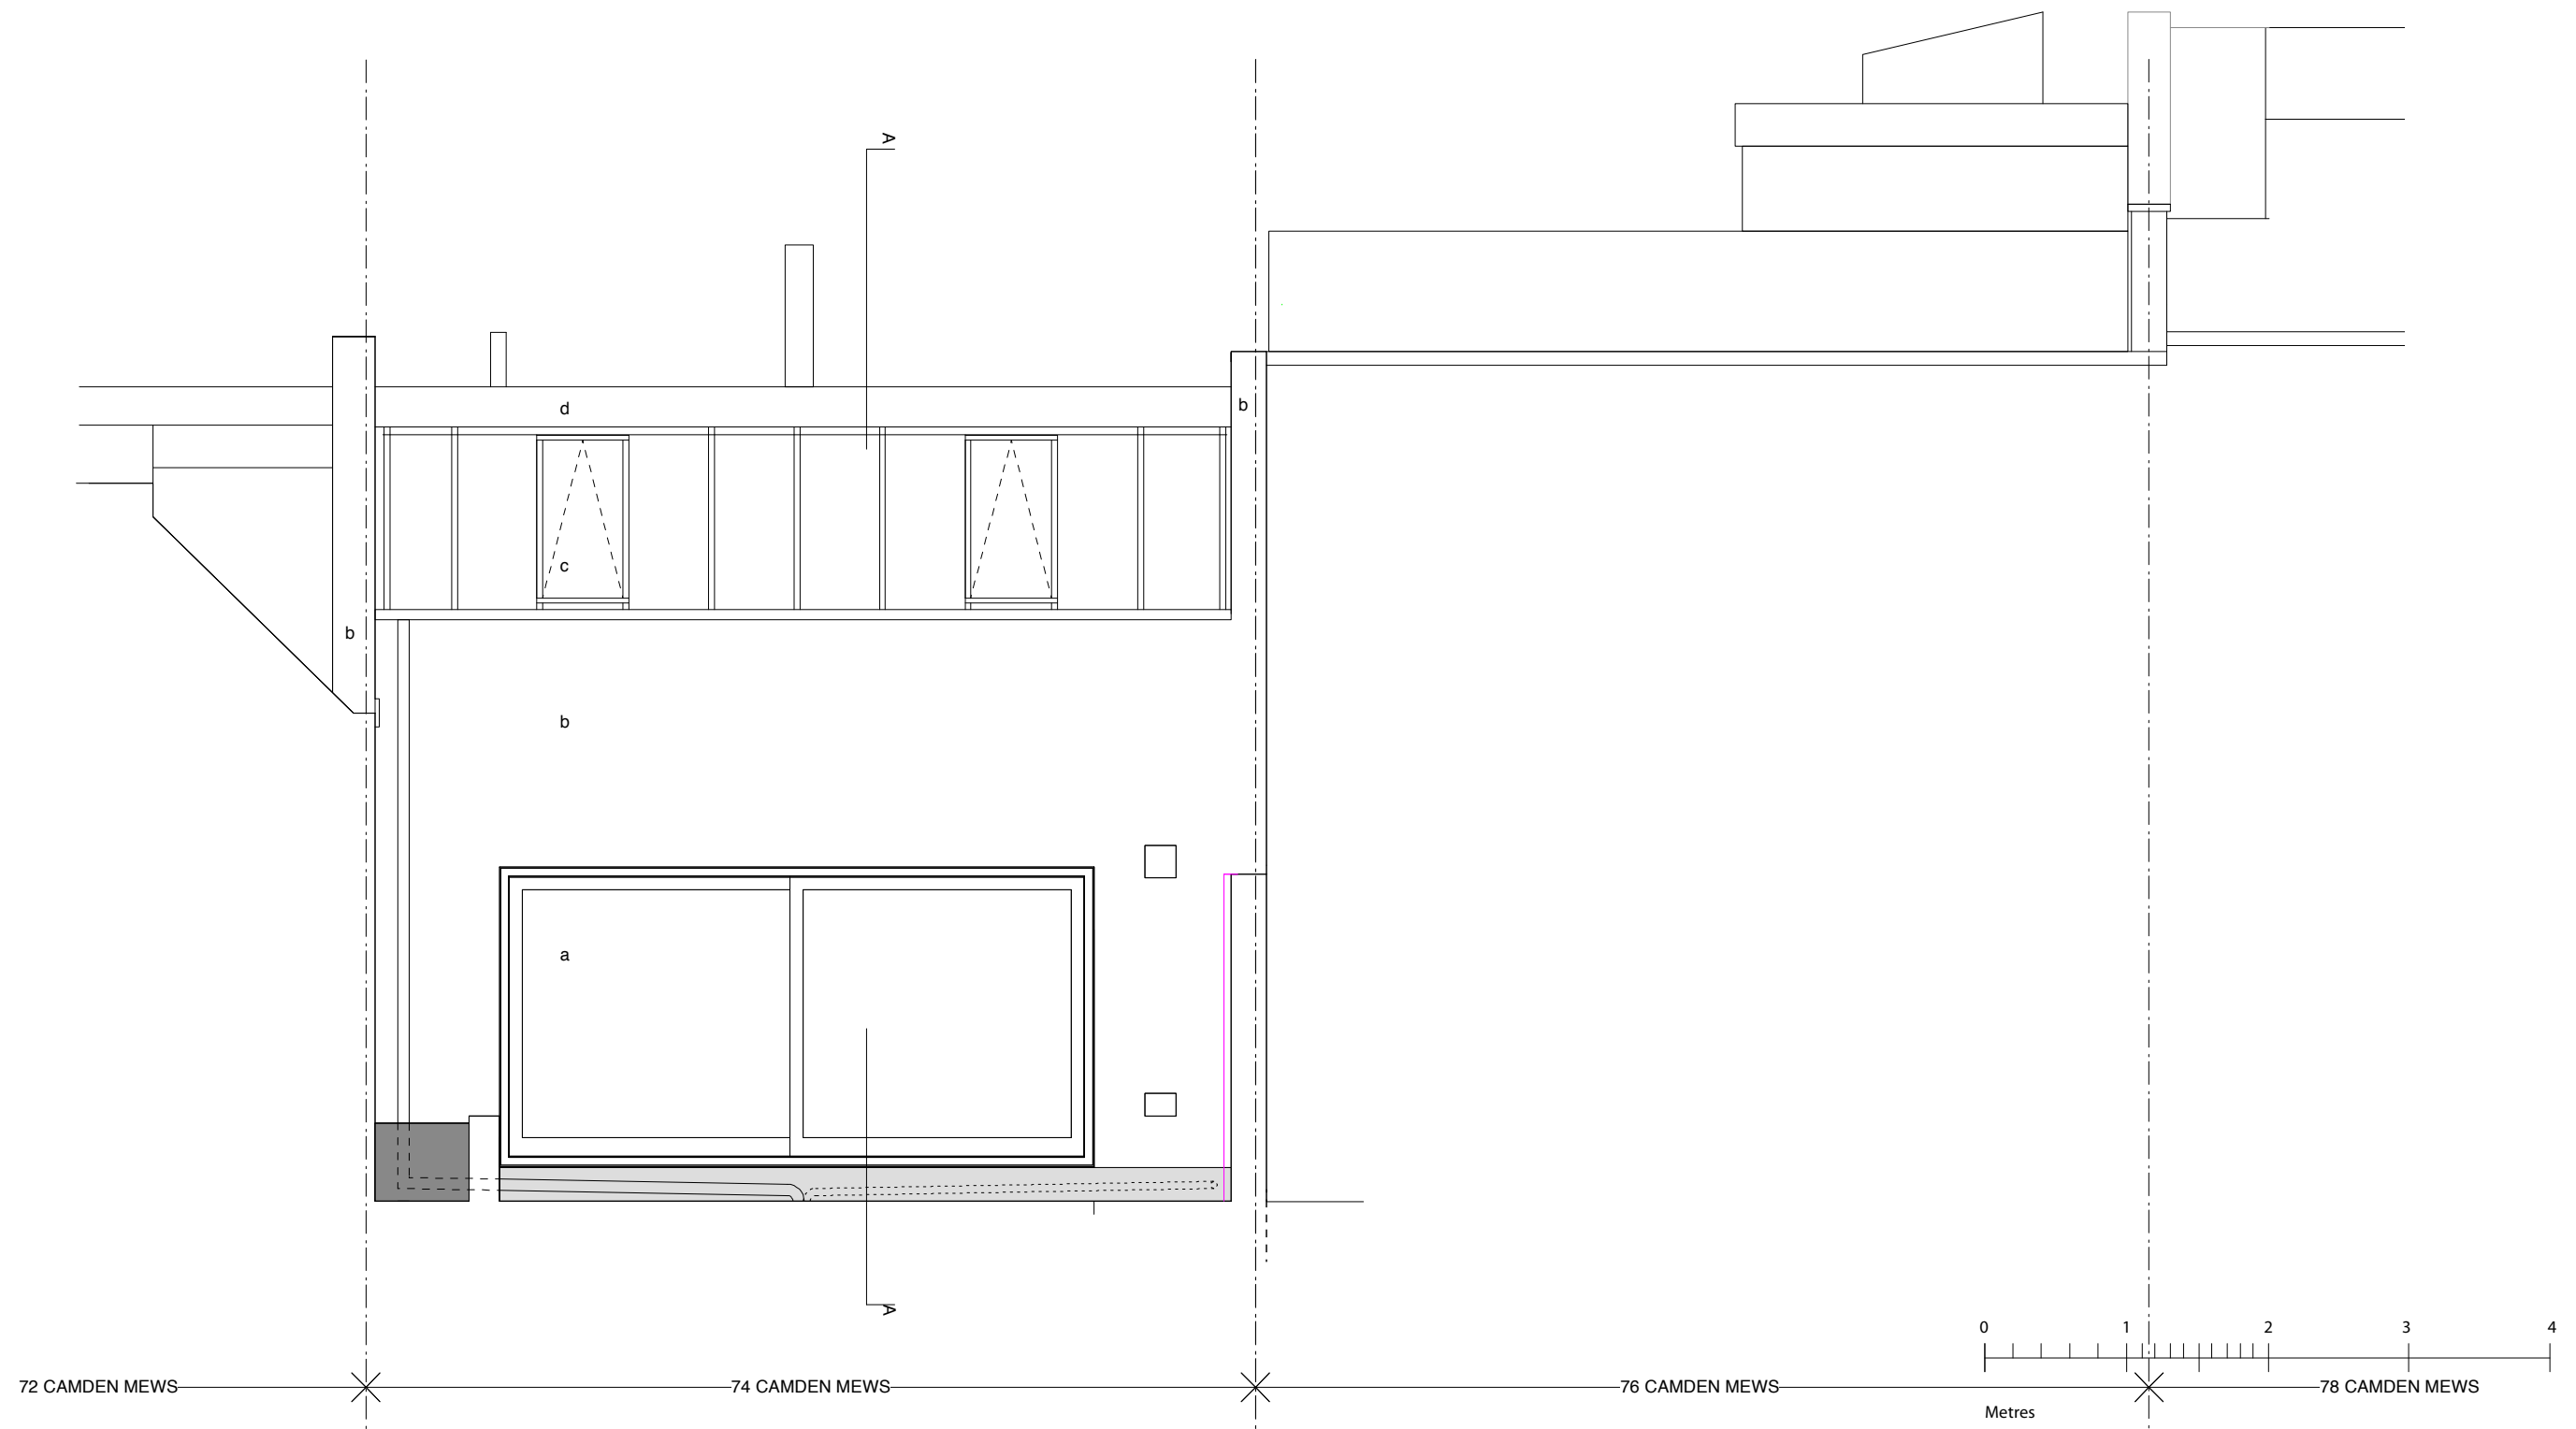

KEY
 a. existing sliding doors
 b. existing brick
 c. existing patent glazing (single glazed)
 d. fascia

/ 12.05.14 AL issued for planning

Rev.	Date	Init.	Description
	12.05.14	AL	issued for planning

LLOWARCH LLOWARCH 147 O'DONNELL COURT tel: 020 7833 2883
 BRUNSWICK CENTRE WC1N 1NX e-mail: mail@llovarch.co.uk

Project 74 CAMDEN MEWS NW1 9BX

Client LLOWARCH



Drawing Title REAR ELEVATION - EXISTING

Date	Scale	Status
MAY 14	1 : 50 @ A3	PLANNING

Project reference	Drawing Number	Revision
74CM	EX_GA16	/

Notes

Do not scale drawings
 All dimensions to be checked on site, Architect to be advised of any variation between the drawings and site conditions
 Errors to be reported immediately to the Architect
 To be read in conjunction with the specification and all relevant Architects, Services and Structural Engineers Drawings

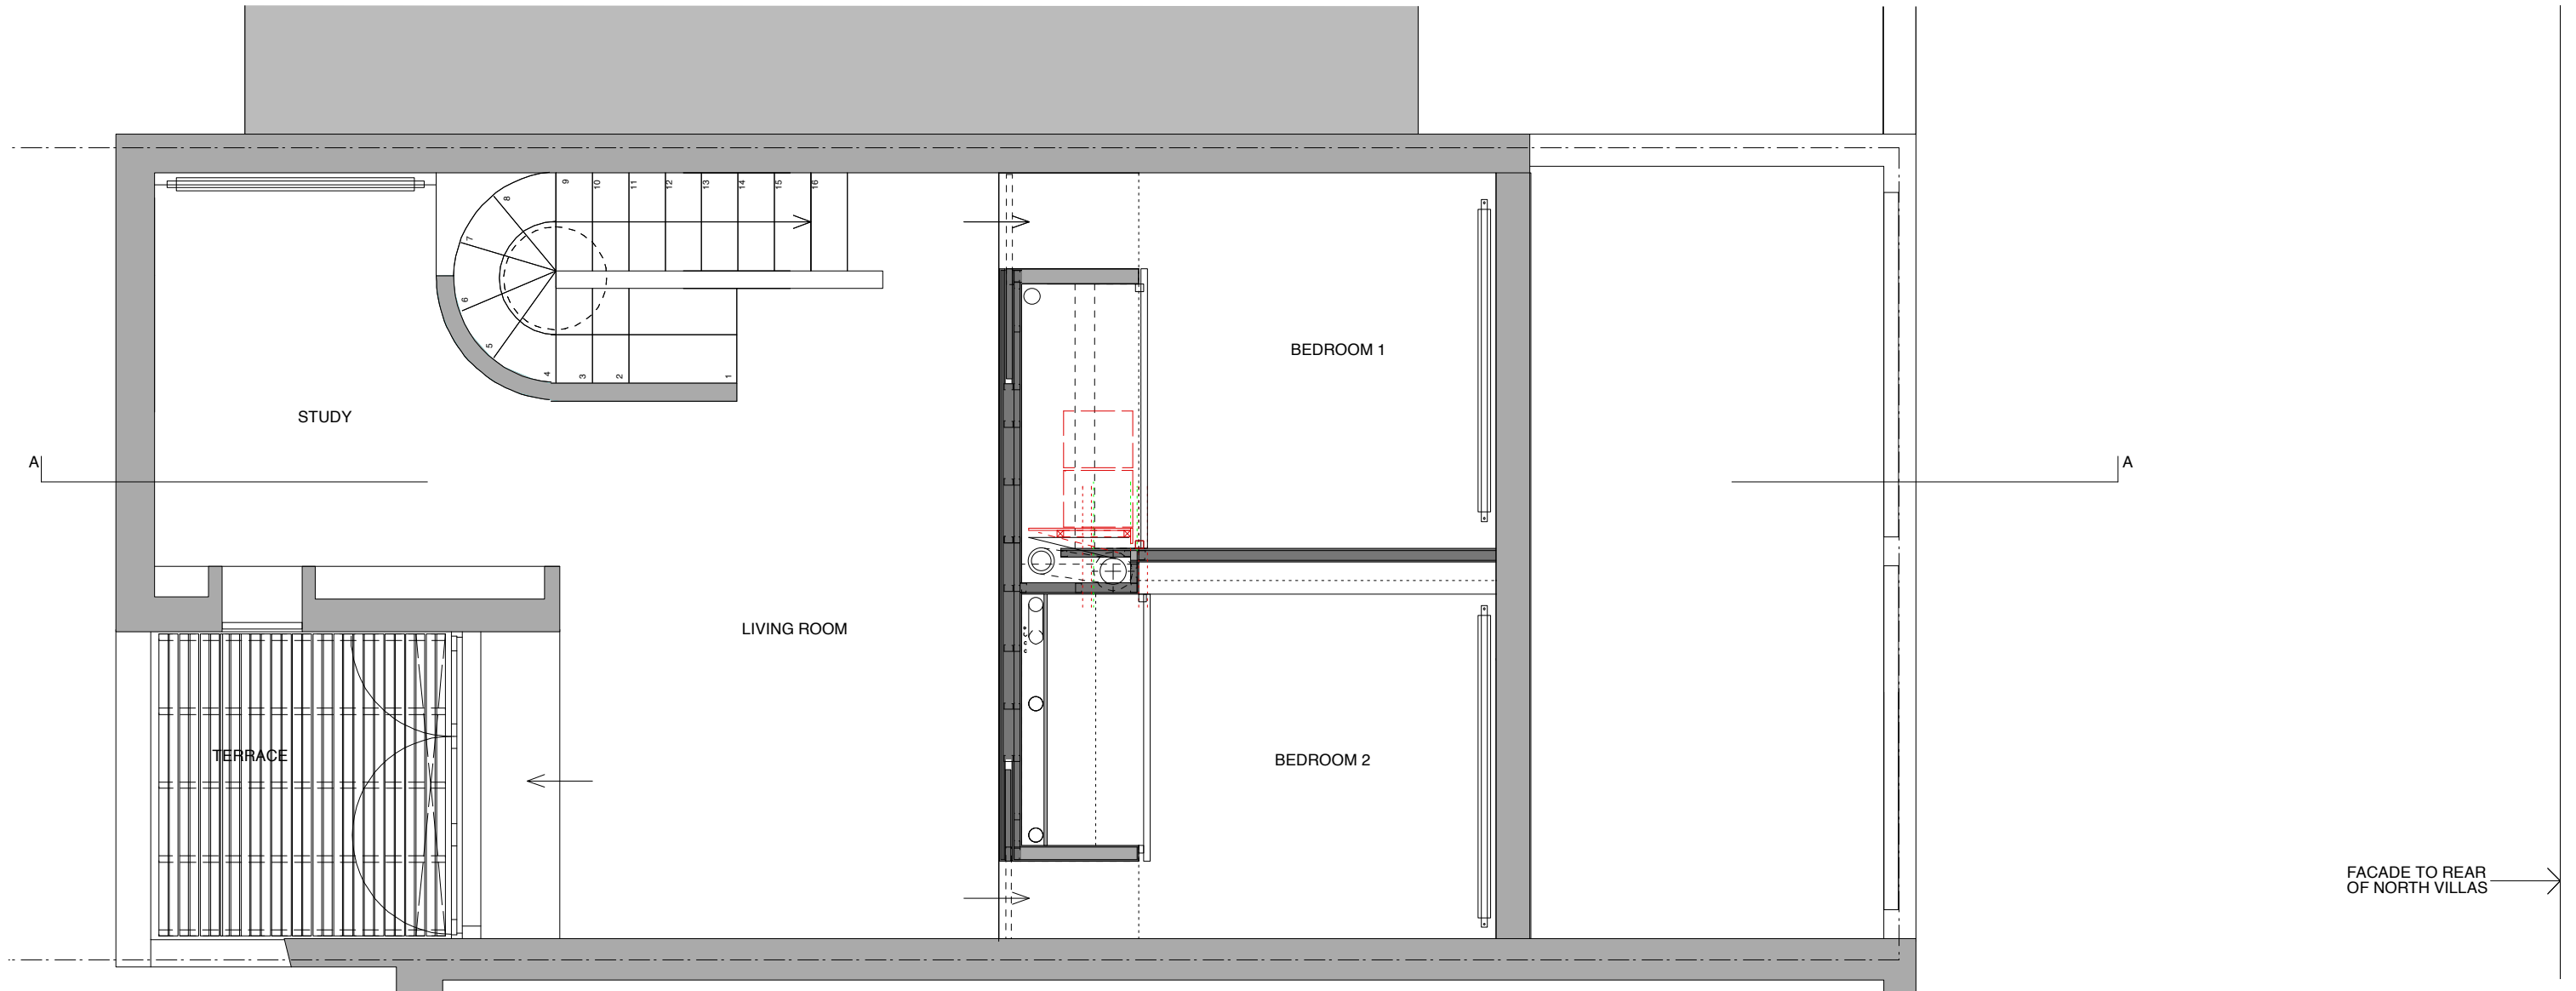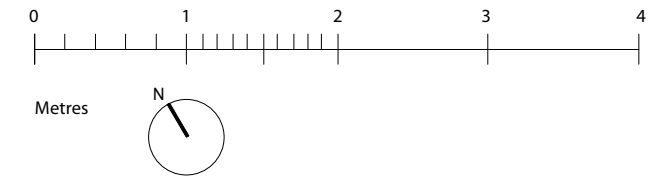

/ 12.05.14 AL issued for planning

Rev.	Date	Init.	Description

LLOWARCH LLOWARCH 147 O'DONNELL COURT tel: 020 7833 2883
 BRUNSWICK CENTRE WC1N 1NX e-mail: mail@llowarch.co.uk

Project 74 CAMDEN MEWS NW1 9BX

Client LLOWARCH



Drawing Title FIRST FLOOR PLAN - EXISTING

Date	Scale	Status
MAY 14	1 : 50 @ A3	PLANNING

Project reference	Drawing Number	Revision
74CM	EX_GA11	/

Notes

Do not scale drawings
 All dimensions to be checked on site, Architect to be advised of any variation between the drawings and site conditions
 Errors to be reported immediately to the Architect
 To be read in conjunction with the specification and all relevant Architects, Services and Structural Engineers Drawings

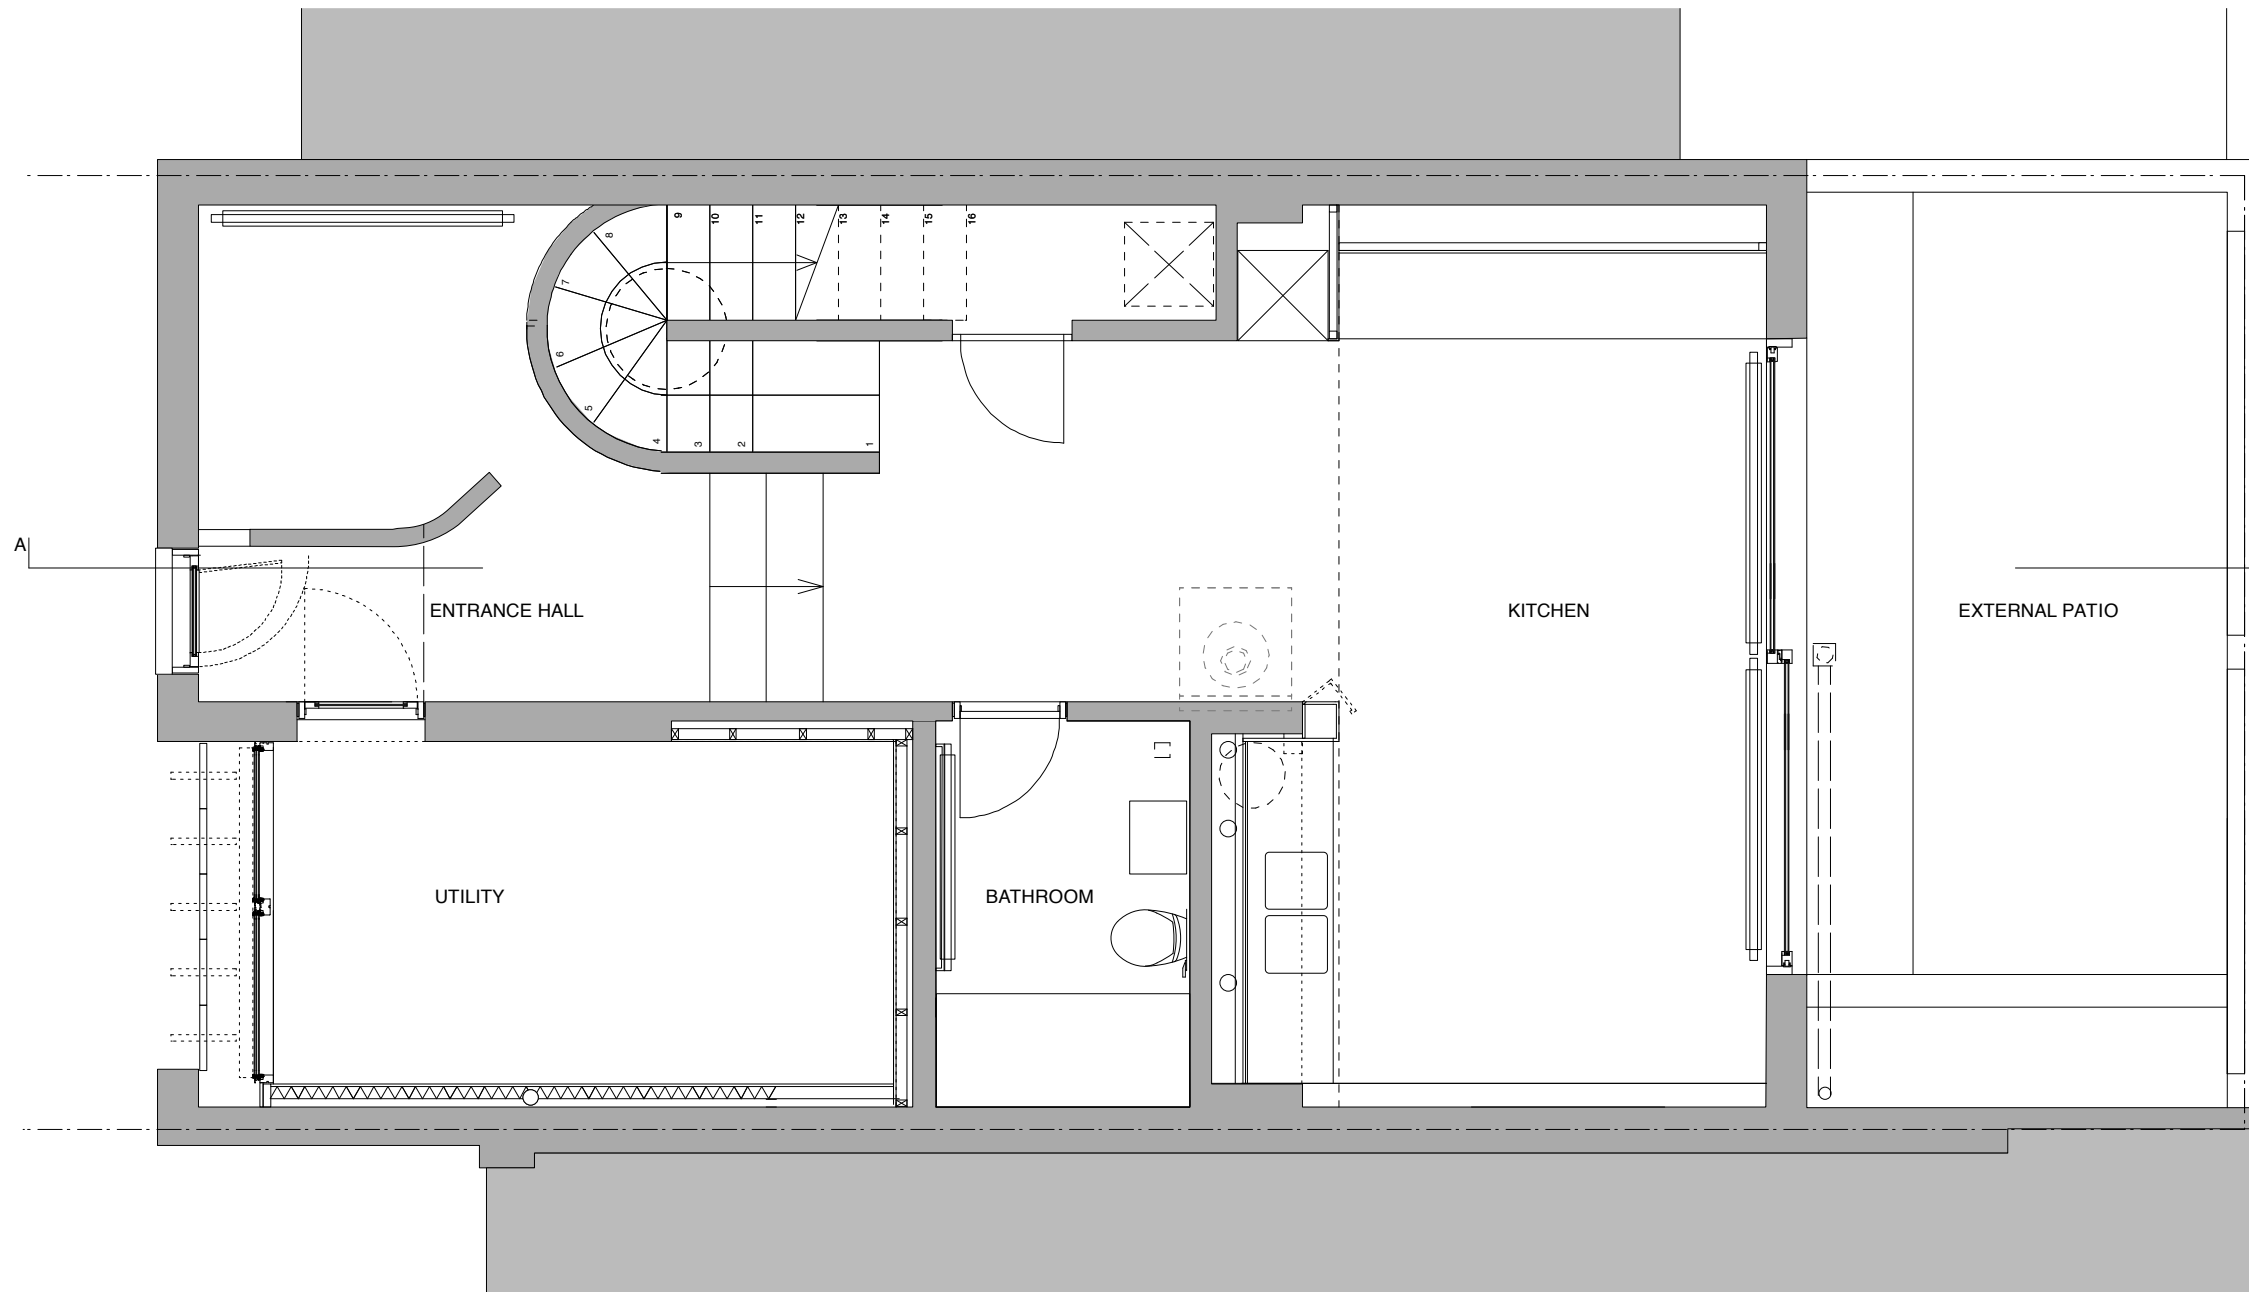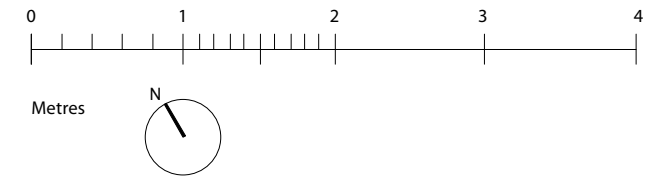

/ 12.05.14 AL issued for planning

Rev.	Date	Init.	Description

LLOWARCH LLOWARCH 147 O'DONNELL COURT BRUNSWICK CENTRE WC1N 1NX tel: 020 7633 2883 e-mail: mail@llowarch.co.uk

Project 74 CAMDEN MEWS NW1 9BX

Client LLOWARCH



Drawing Title GROUND FLOOR PLAN - EXISTING

Date	Scale	Status
MAY 14	1 : 50 @ A3	PLANNING

Project reference	Drawing Number	Revision
74CM	EX_GA10	/

Notes

Do not scale drawings
 All dimensions to be checked on site, Architect to be advised of any variation between the drawings and site conditions
 Errors to be reported immediately to the Architect
 To be read in conjunction with the specification and all relevant Architects, Services and Structural Engineers Drawings

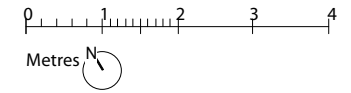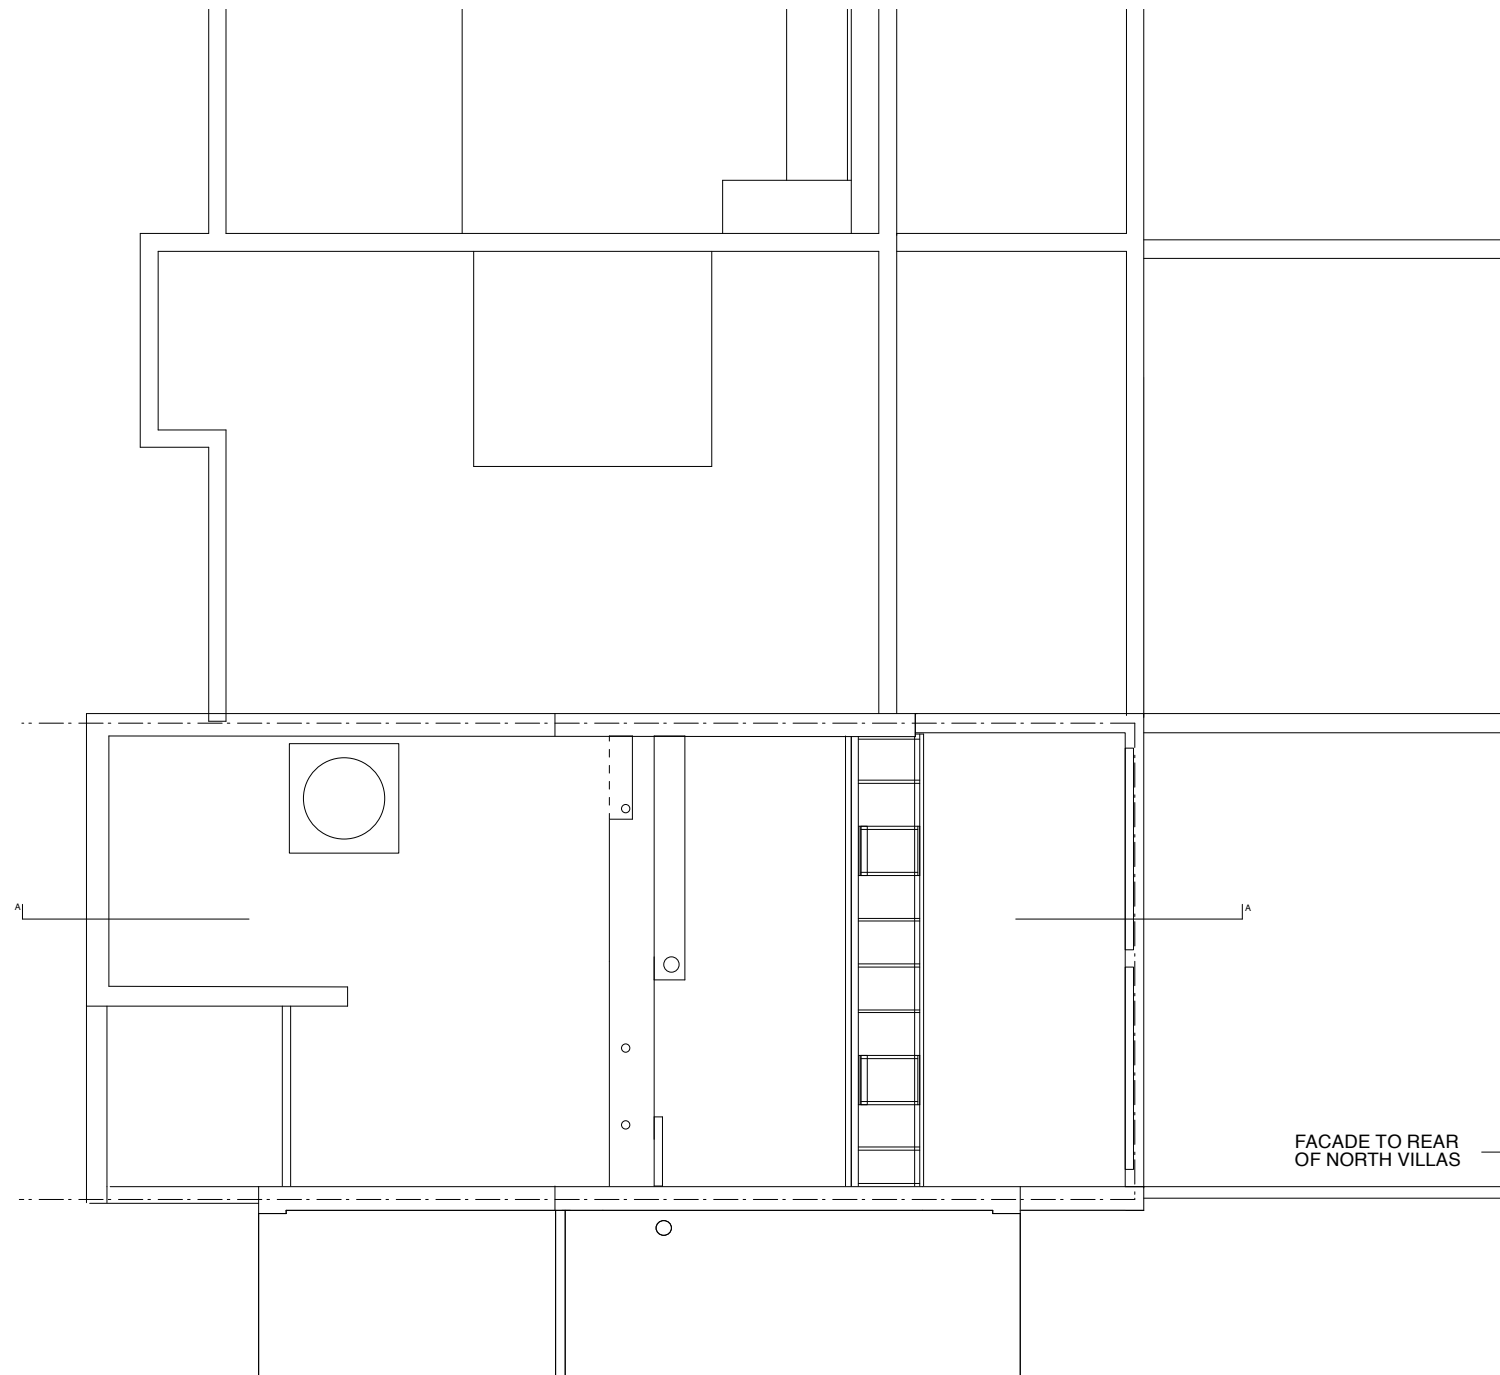

/ 12.05.14 AL issued for planning

Rev.	Date	Init.	Description

LLOWARCH LLOWARCH 147 O'DONNELL COURT tel: 020 7833 2883
 BRUNSWICK CENTRE WC1N 1NX e-mail: mail@lloowarch.co.uk

Project 74 CAMDEN MEWS NW1 9BX

Client LLOWARCH



Drawing Title ROOF PLAN - EXISTING

Date	Scale	Status
MAY 14	1:100 @A3	PLANNING

Project reference	Drawing Number	Revision
74CM	EX_GA05	/

Notes

Do not scale drawings
 All dimensions to be checked on site, Architect to be advised of any variation between the drawings and site conditions
 Errors to be reported immediately to the Architect
 To be read in conjunction with the specification and all relevant Architects, Services and Structural Engineers Drawings

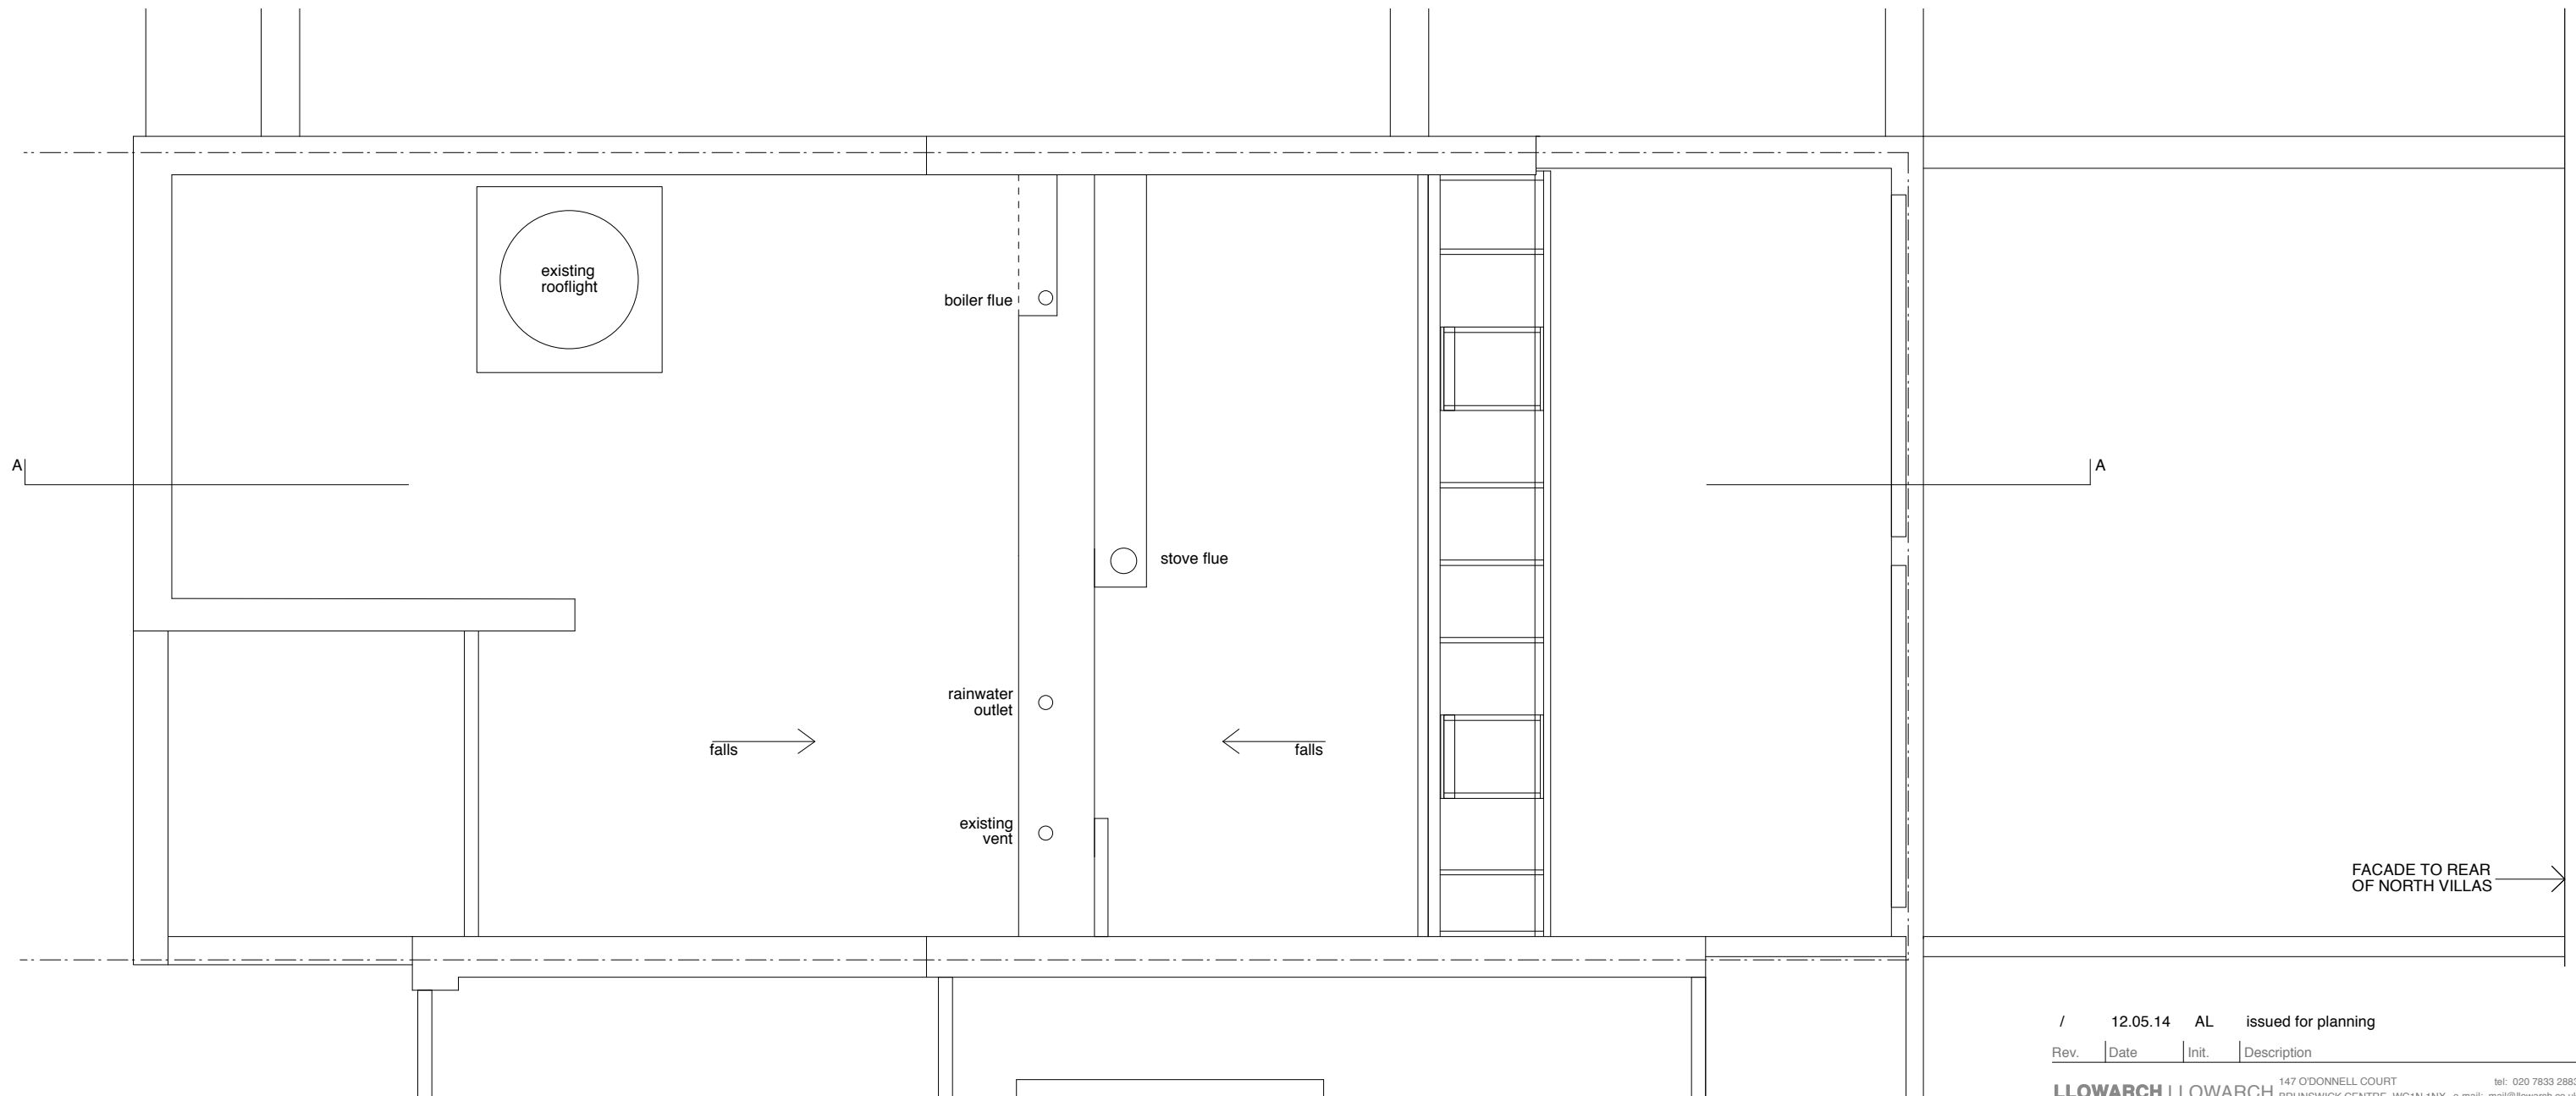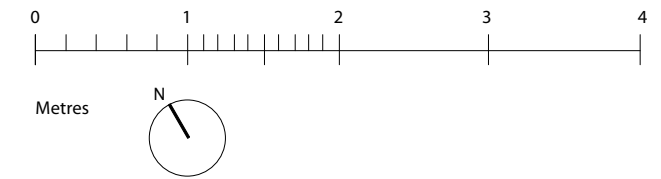

/ 12.05.14 AL issued for planning

Rev.	Date	Init.	Description

LLOWARCH LLOWARCH 147 O'DONNELL COURT tel: 020 7833 2883
 BRUNSWICK CENTRE WC1N 1NX e-mail: mail@llowarch.co.uk

Project 74 CAMDEN MEWS NW1 9BX

Client LLOWARCH


Drawing Title ROOF PLAN - EXISTING

Date	Scale	Status
MAY 14	1 : 50 @ A3	PLANNING


Project reference	Drawing Number	Revision
74CM	EX_GA13	/

Notes

Do not scale drawings
 All dimensions to be checked on site, Architect to be advised of any variation between the drawings and site conditions
 Errors to be reported immediately to the Architect
 To be read in conjunction with the specification and all relevant Architects, Services and Structural Engineers Drawings

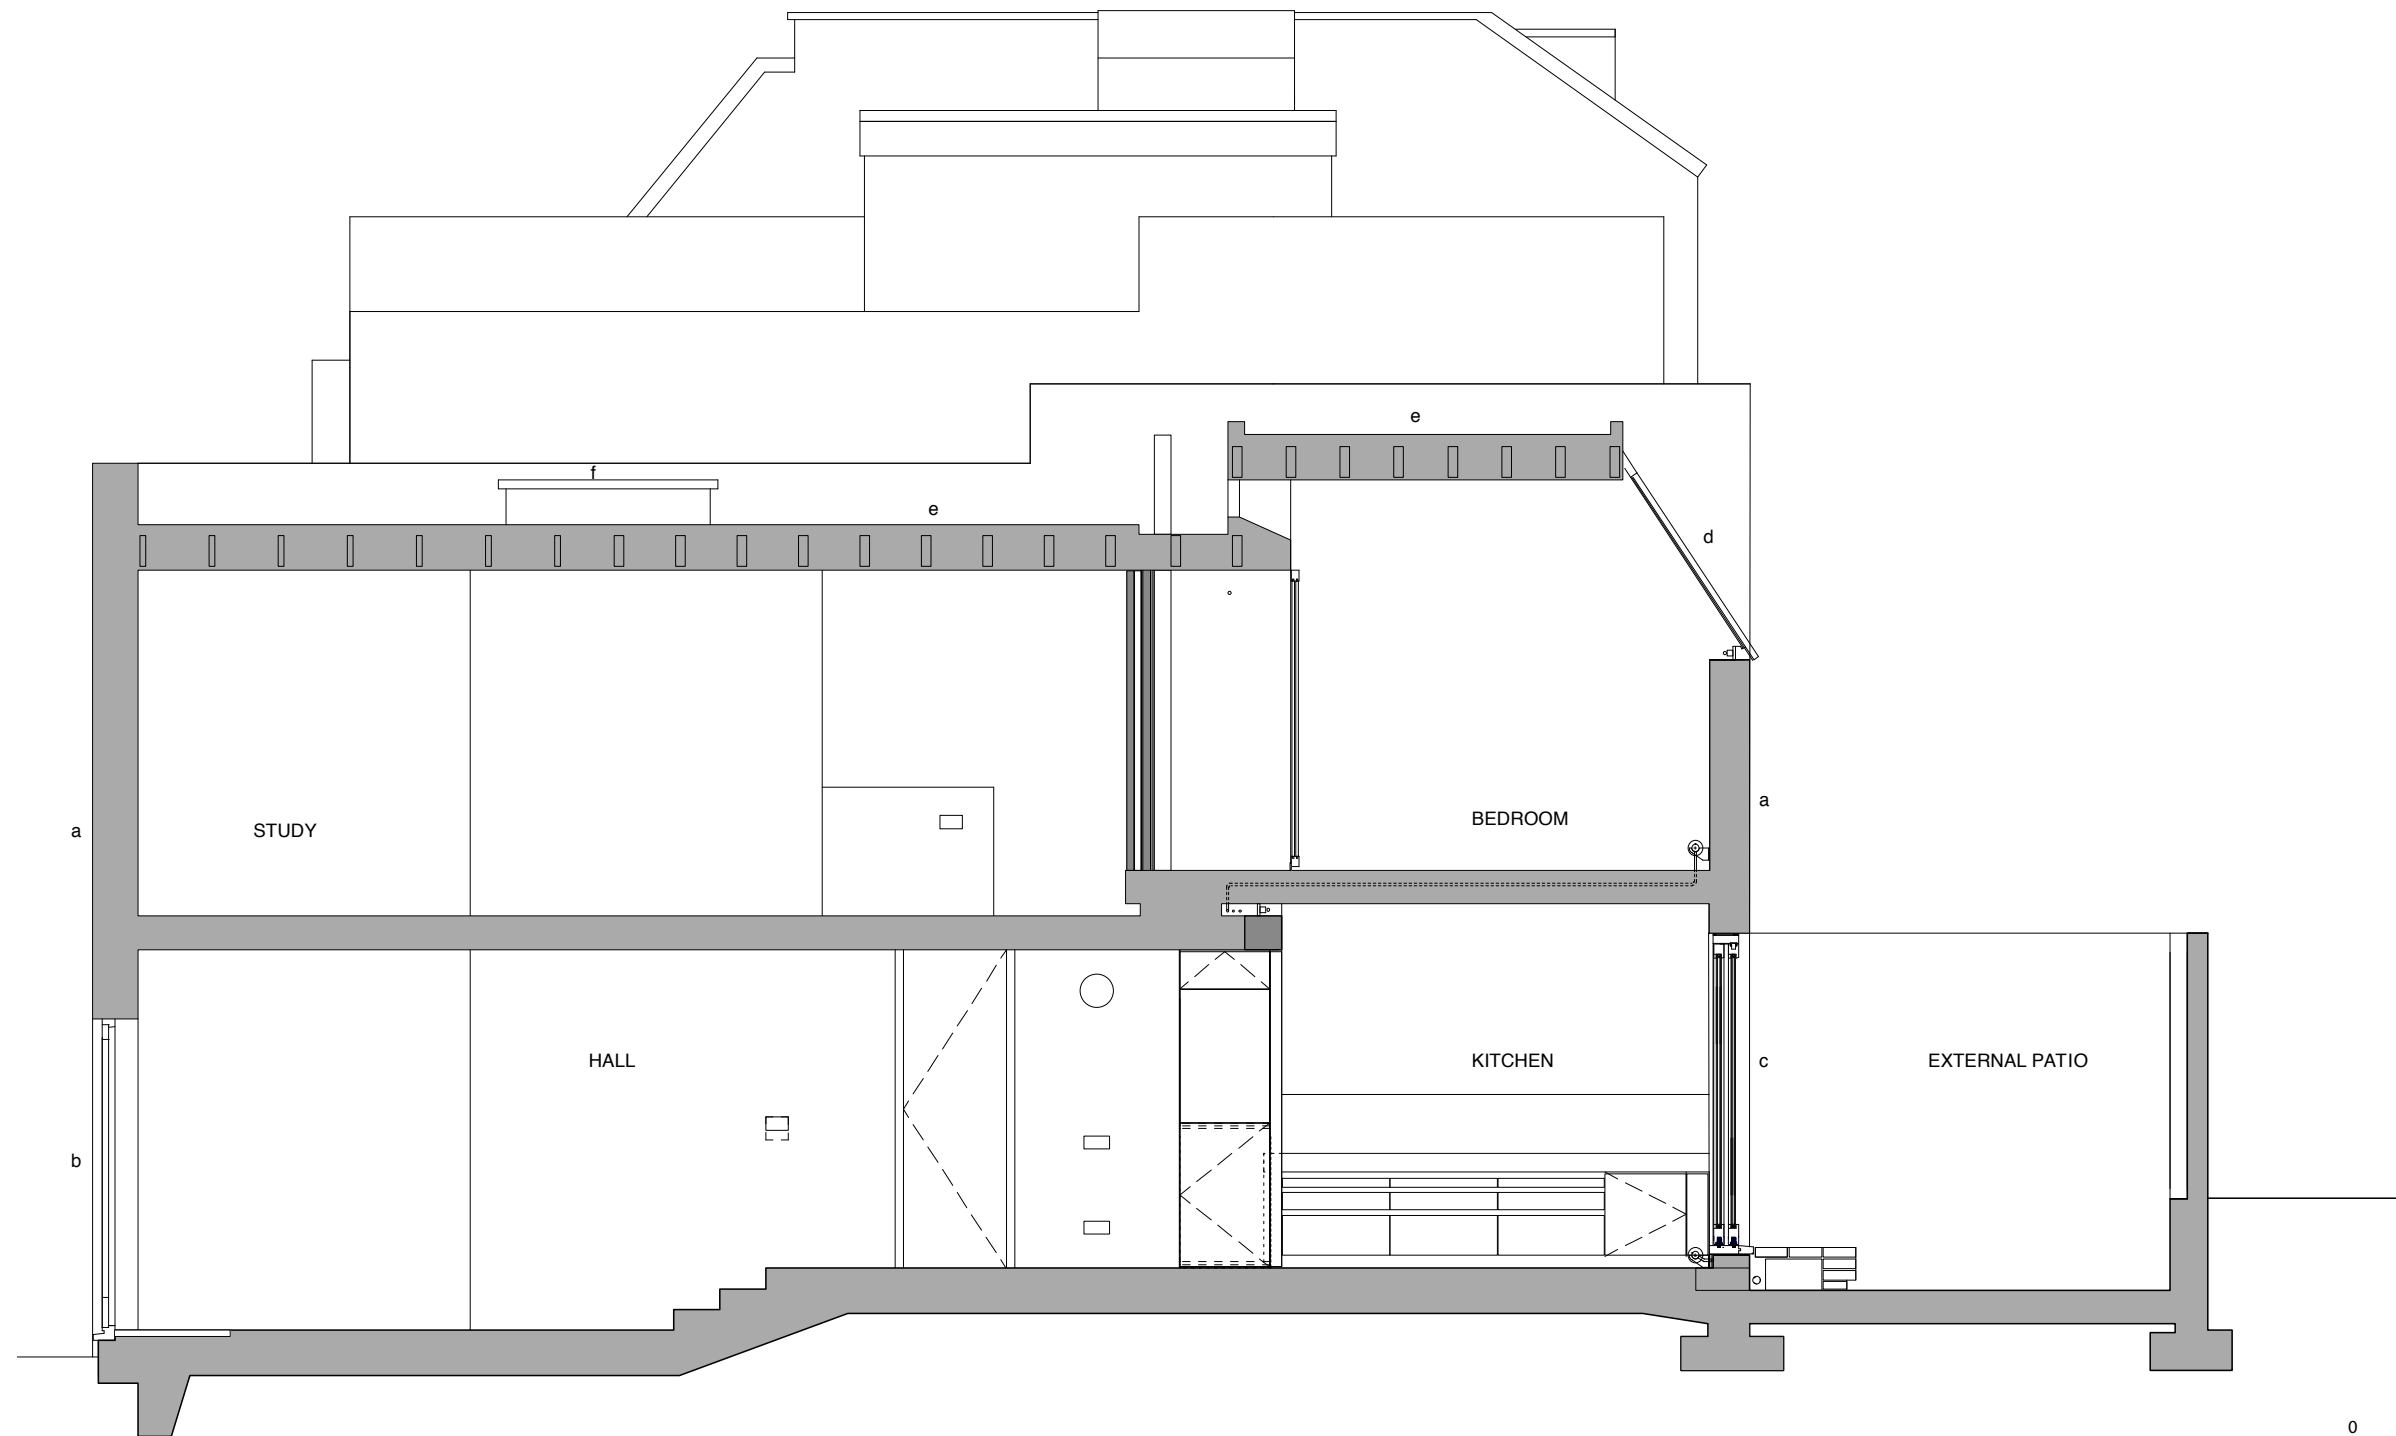

- KEY
 a. existing brick
 b. existing door
 c. existing sliding windows
 d. existing patent glazing (single glazed)
 e. flat roof
 f. existing rooflight

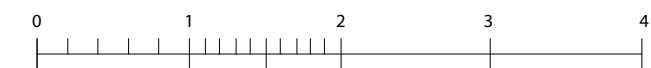

Metres

/ 12.05.14 AL issued for planning

Rev.	Date	Init.	Description
	12.05.14	AL	issued for planning

LLOWARCH LLOWARCH 147 O'DONNELL COURT BRUNSWICK CENTRE WC1N 1NX e-mail: mail@llovarch.co.uk tel: 020 7833 2883

Project 74 CAMDEN MEWS NW1 9BX

Client LLOWARCH

Drawing Title SECTION AA - EXISTING

Date	Scale	Status
MAY 14	1 : 50 @ A3	PLANNING

Project reference	Drawing Number	Revision
74CM	EX_GA17	/