
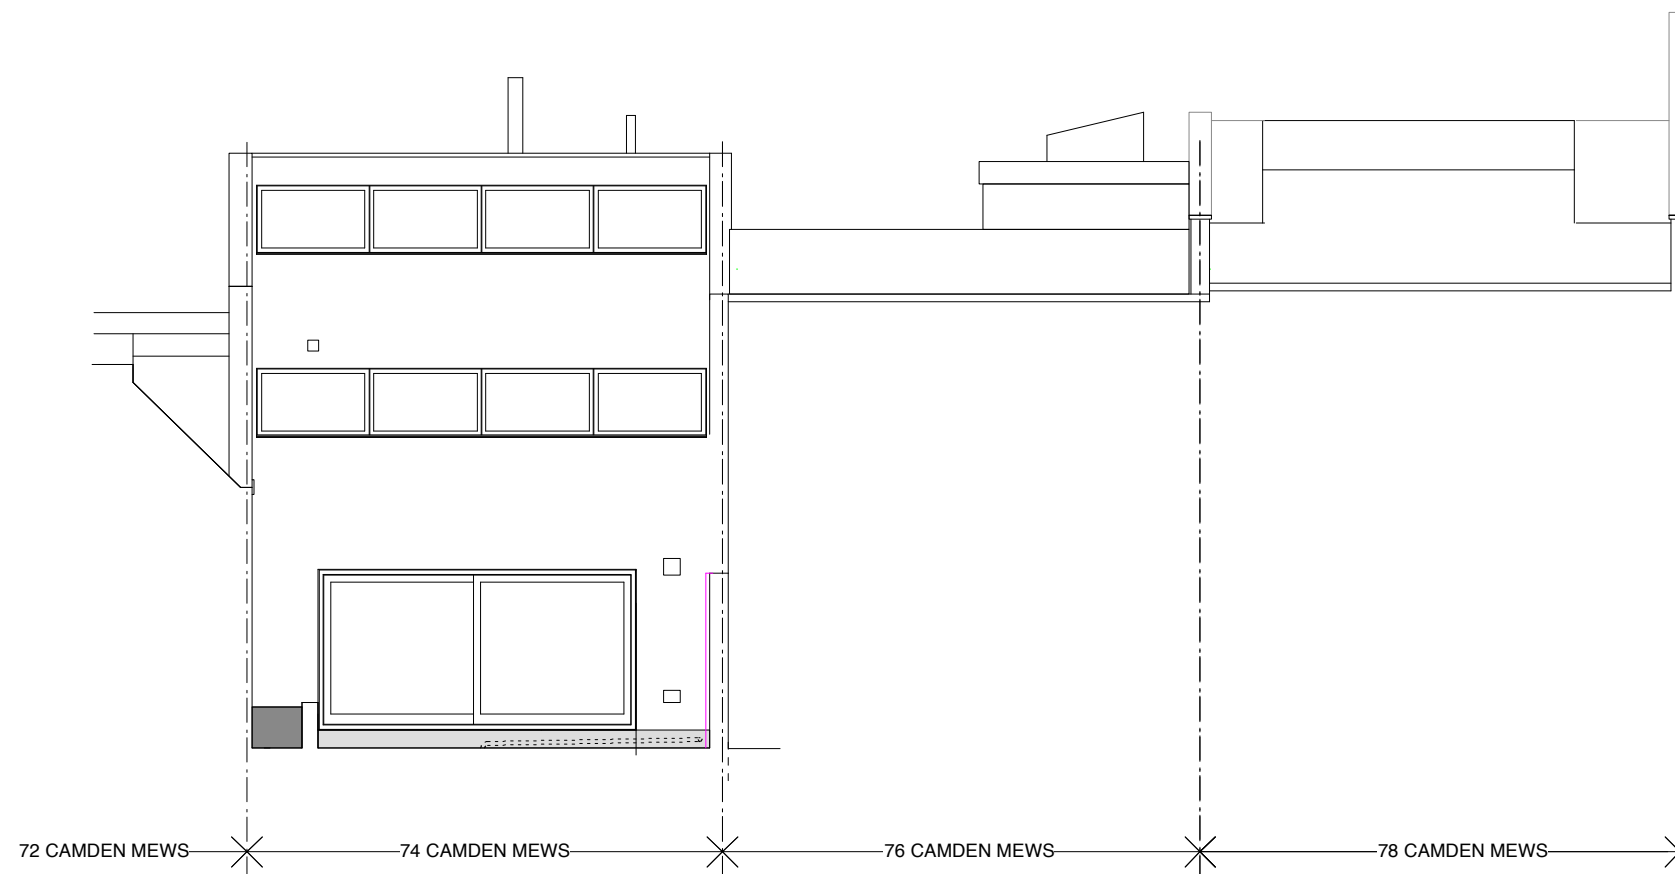
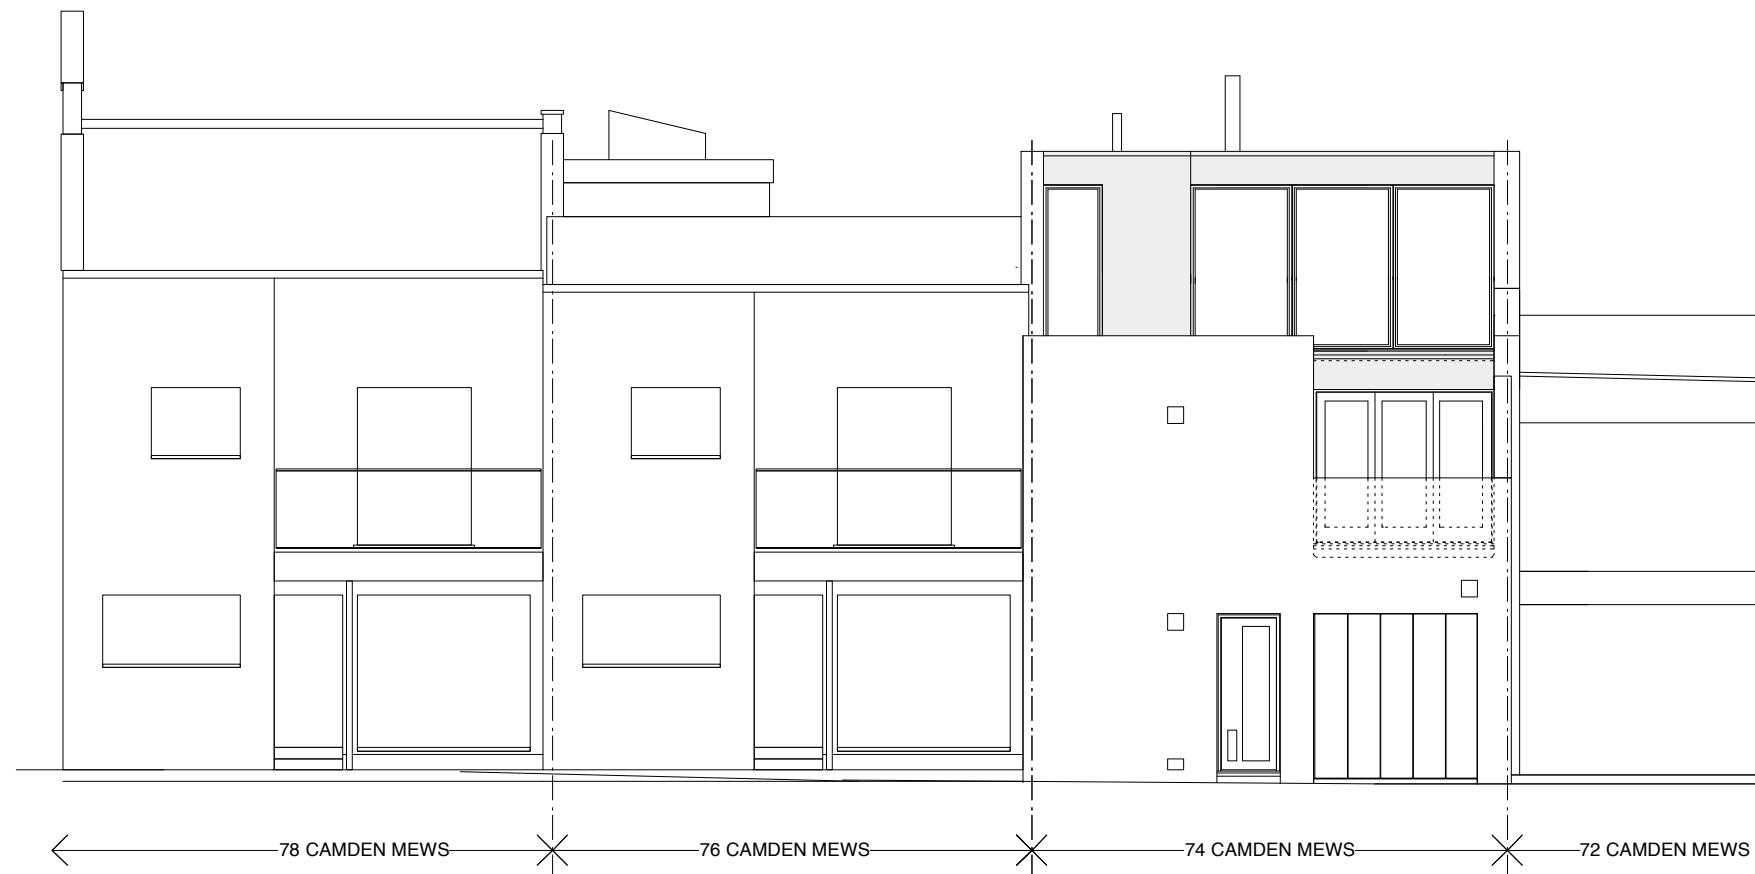


Notes

Do not scale drawings
 All dimensions to be checked on site, Architect to be advised of any variation between the drawings and site conditions
 Errors to be reported immediately to the Architect
 To be read in conjunction with the specification and all relevant Architects, Services and Structural Engineers Drawings

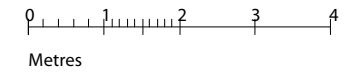

/ 12.05.14 AL issued for planning

Rev.	Date	Init.	Description

LLOWARCH LLOWARCH 147 O'DONNELL COURT tel: 020 7833 2883
 BRUNSWICK CENTRE WC1N 1NX e-mail: mail@lloowarch.co.uk

Project 74 CAMDEN MEWS NW1 9BX

Client LLOWARCH

Drawing Title FRONT & REAR ELEVATIONS - PROPOSED

Date	Scale	Status
MAY 14	1:100 @A3	PLANNING

Project reference	Drawing Number	Revision
74CM	PR_GA06	/

Notes

Do not scale drawings
 All dimensions to be checked on site, Architect to be advised of any variation between the drawings and site conditions
 Errors to be reported immediately to the Architect
 To be read in conjunction with the specification and all relevant Architects, Services and Structural Engineers Drawings



78 CAMDEN MEWS 76 CAMDEN MEWS 74 CAMDEN MEWS 72 CAMDEN MEWS



Metres

/ 12.05.14 AL issued for planning

Rev.	Date	Init.	Description

LLOWARCH LLOWARCH 147 O'DONNELL COURT BRUNSWICK CENTRE WC1N 1NX tel: 020 7833 2883 e-mail: mail@llovarch.co.uk

Project 74 CAMDEN MEWS NW1 9BX

Client LLOWARCH

Drawing Title FRONT (MEWS) ELEVATION - PROPOSED


Date	Scale	Status
MAY 14	1:100 @A3	PLANNING

Project reference	Drawing Number	Revision
74CM	PR_GA15	/

- KEY
- a. existing doors
 - b. existing brick
 - c. existing windows
 - d. new zinc fascia (to replace existing)
 - e. zinc cladding
 - f. zinc fascia (new roof)
 - g. new glazing

Notes

Do not scale drawings
 All dimensions to be checked on site, Architect to be advised of any variation between the drawings and site conditions
 Errors to be reported immediately to the Architect
 To be read in conjunction with the specification and all relevant Architects, Services and Structural Engineers Drawings

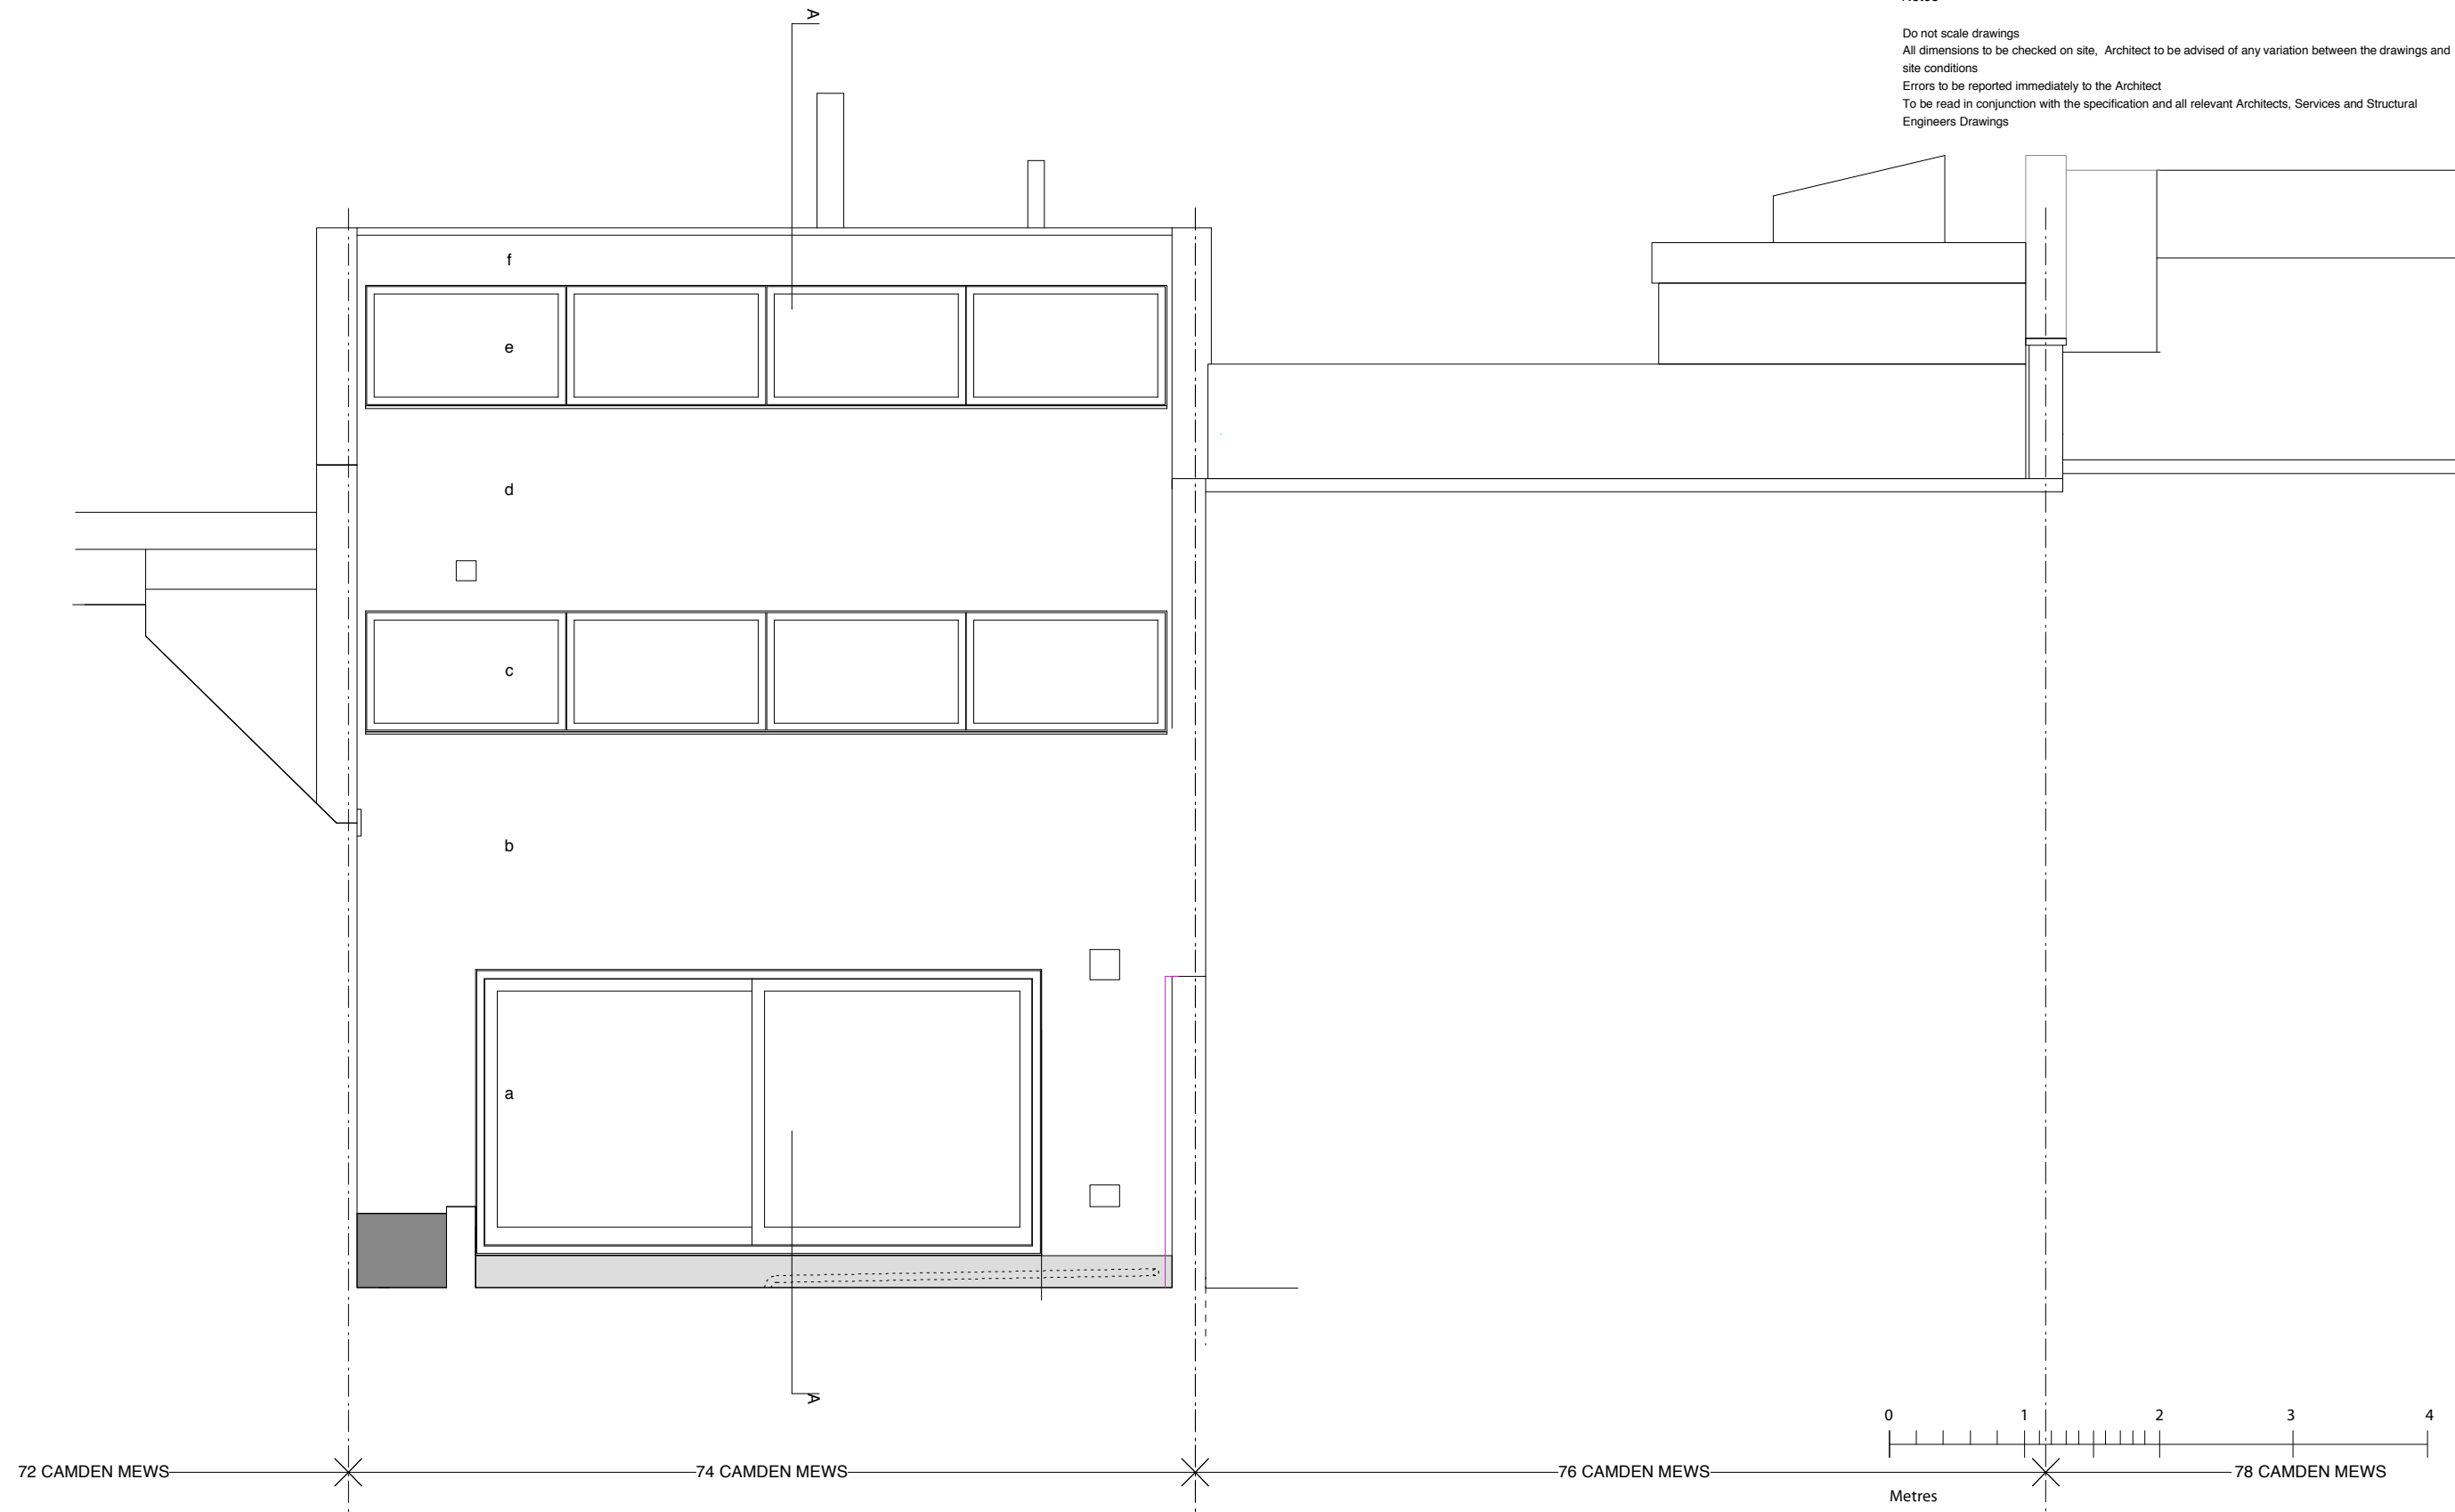

- KEY**
- a. existing sliding windows
 - b. existing brick
 - c. replacement windows (formerly sloping parent glazing)
 - d. new brick
 - e. new windows (translucent)
 - f. zinc fascia

Rev.	Date	Init.	Description
/	12.05.14	AL	issued for planning

LLOWARCH LLOWARCH 147 O'DONNELL COURT BRUNSWICK CENTRE WC1N 1NX e-mail: mail@llovarch.co.uk tel: 020 7833 2883

Project **74 CAMDEN MEWS NW1 9BX**

Client **LLOWARCH**



Drawing Title **REAR ELEVATION - PROPOSED**

Date	Scale	Status
MAY 14	1:100 @A3	PLANNING

Project reference	Drawing Number	Revision
74CM	PR_GA16	/

Notes

Do not scale drawings
 All dimensions to be checked on site, Architect to be advised of any variation between the drawings and site conditions
 Errors to be reported immediately to the Architect
 To be read in conjunction with the specification and all relevant Architects, Services and Structural Engineers Drawings

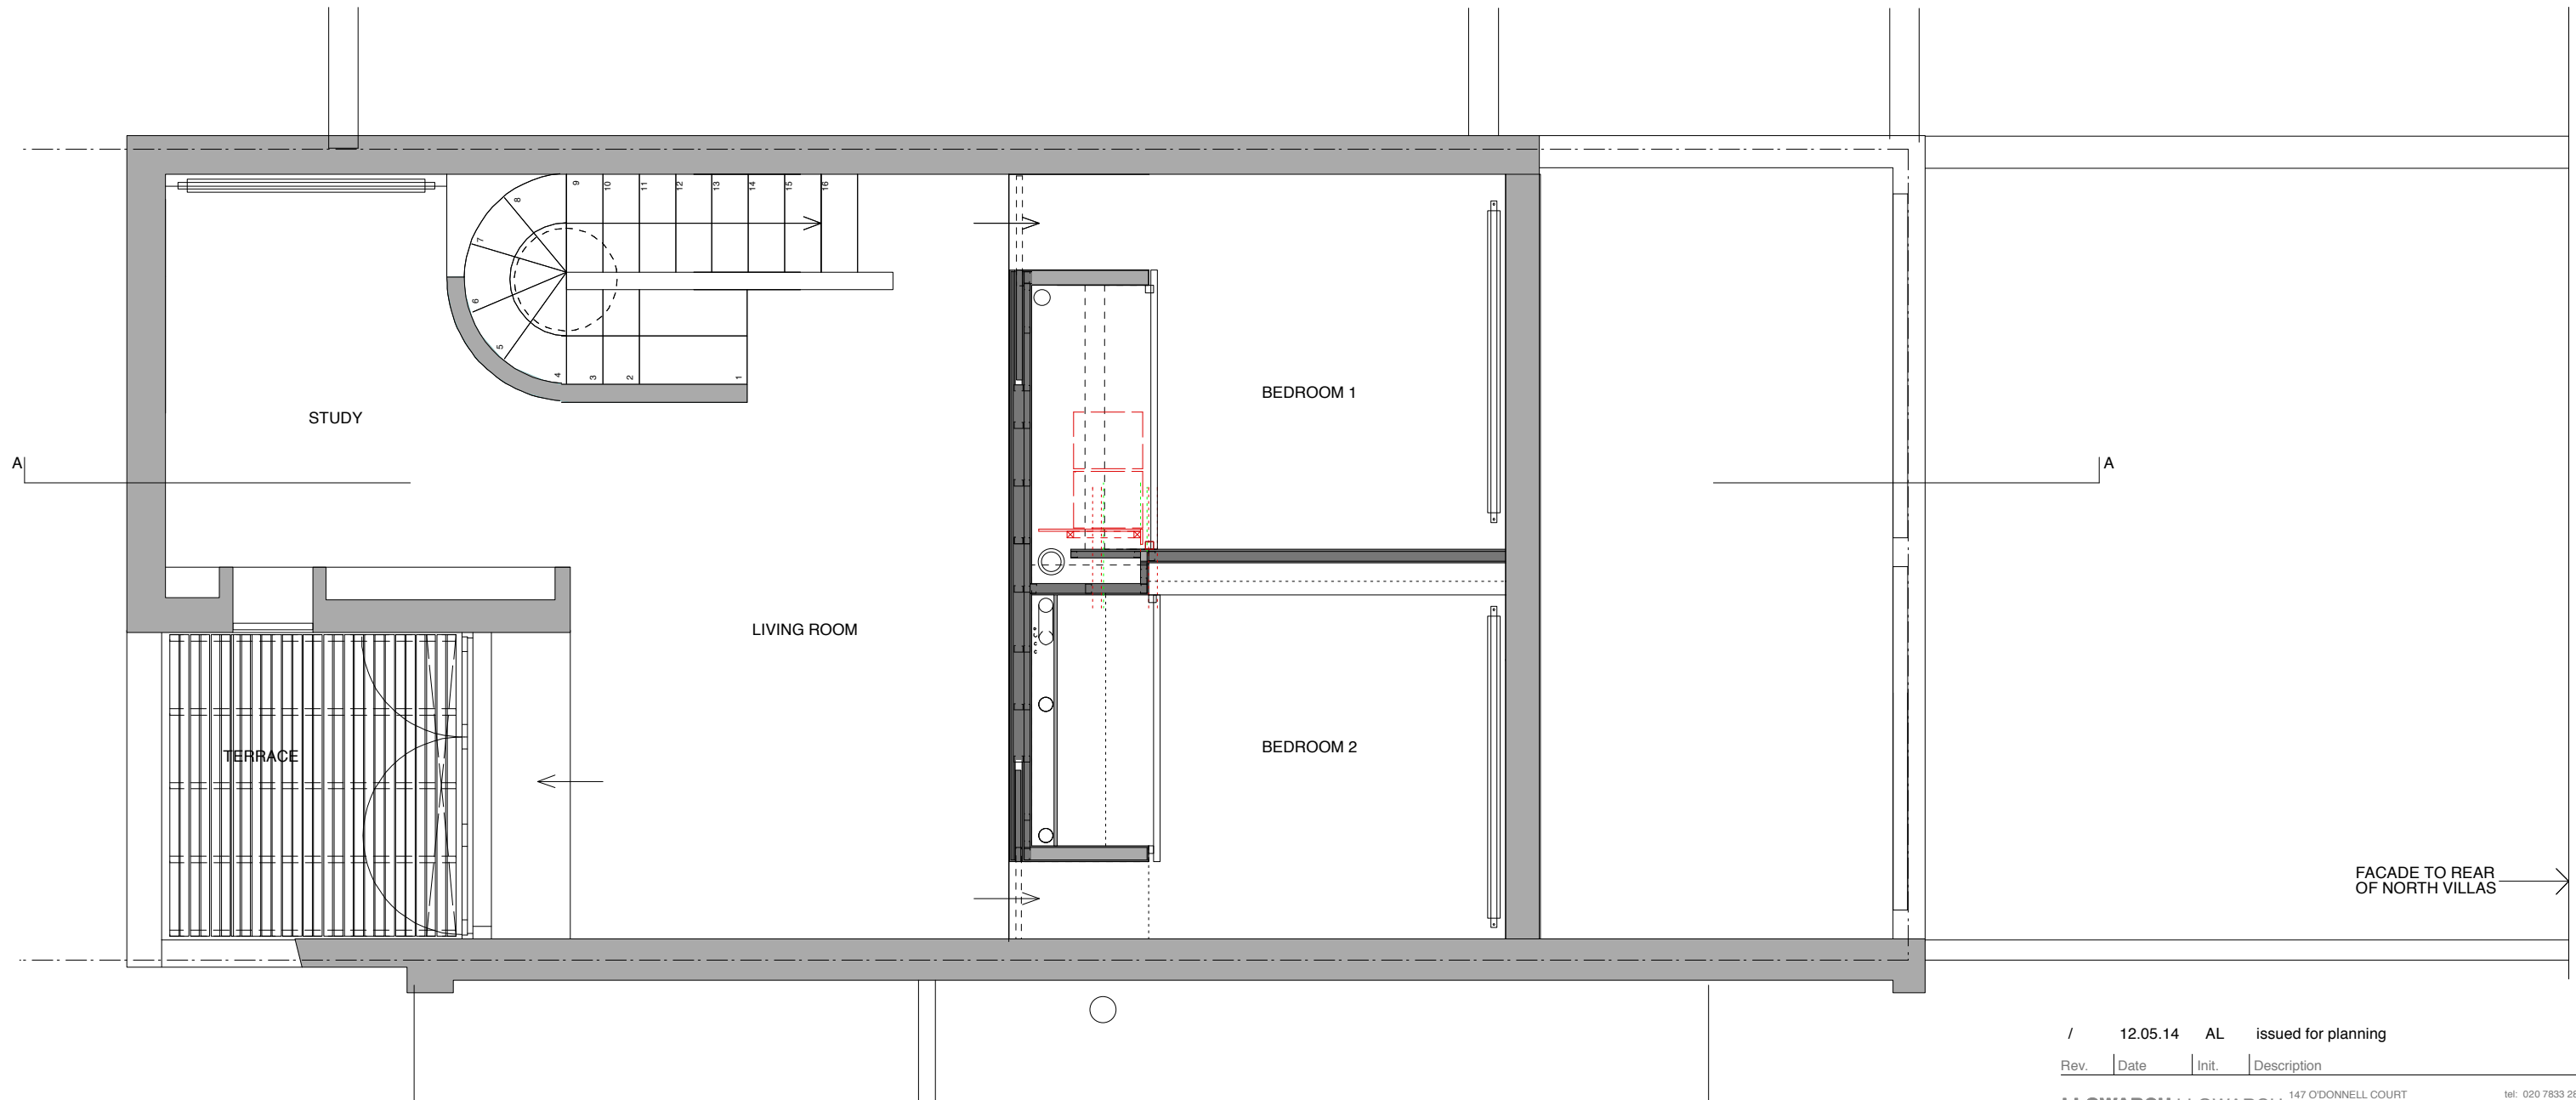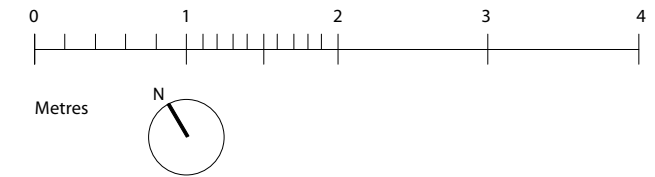

/ 12.05.14 AL issued for planning

Rev.	Date	Init.	Description

LLOWARCH LLOWARCH 147 O'DONNELL COURT tel: 020 7633 2883
 BRUNSWICK CENTRE WC1N 1NX e-mail: mail@llowarch.co.uk

Project 74 CAMDEN MEWS NW1 9BX

Client LLOWARCH



Drawing Title FIRST FLOOR PLAN - PROPOSED

Date	Scale	Status
MAY 14	1 : 50 @ A3	PLANNING

Project reference	Drawing Number	Revision
74CM	PR_GA11	/

Notes

Do not scale drawings
 All dimensions to be checked on site, Architect to be advised of any variation between the drawings and site conditions
 Errors to be reported immediately to the Architect
 To be read in conjunction with the specification and all relevant Architects, Services and Structural Engineers Drawings

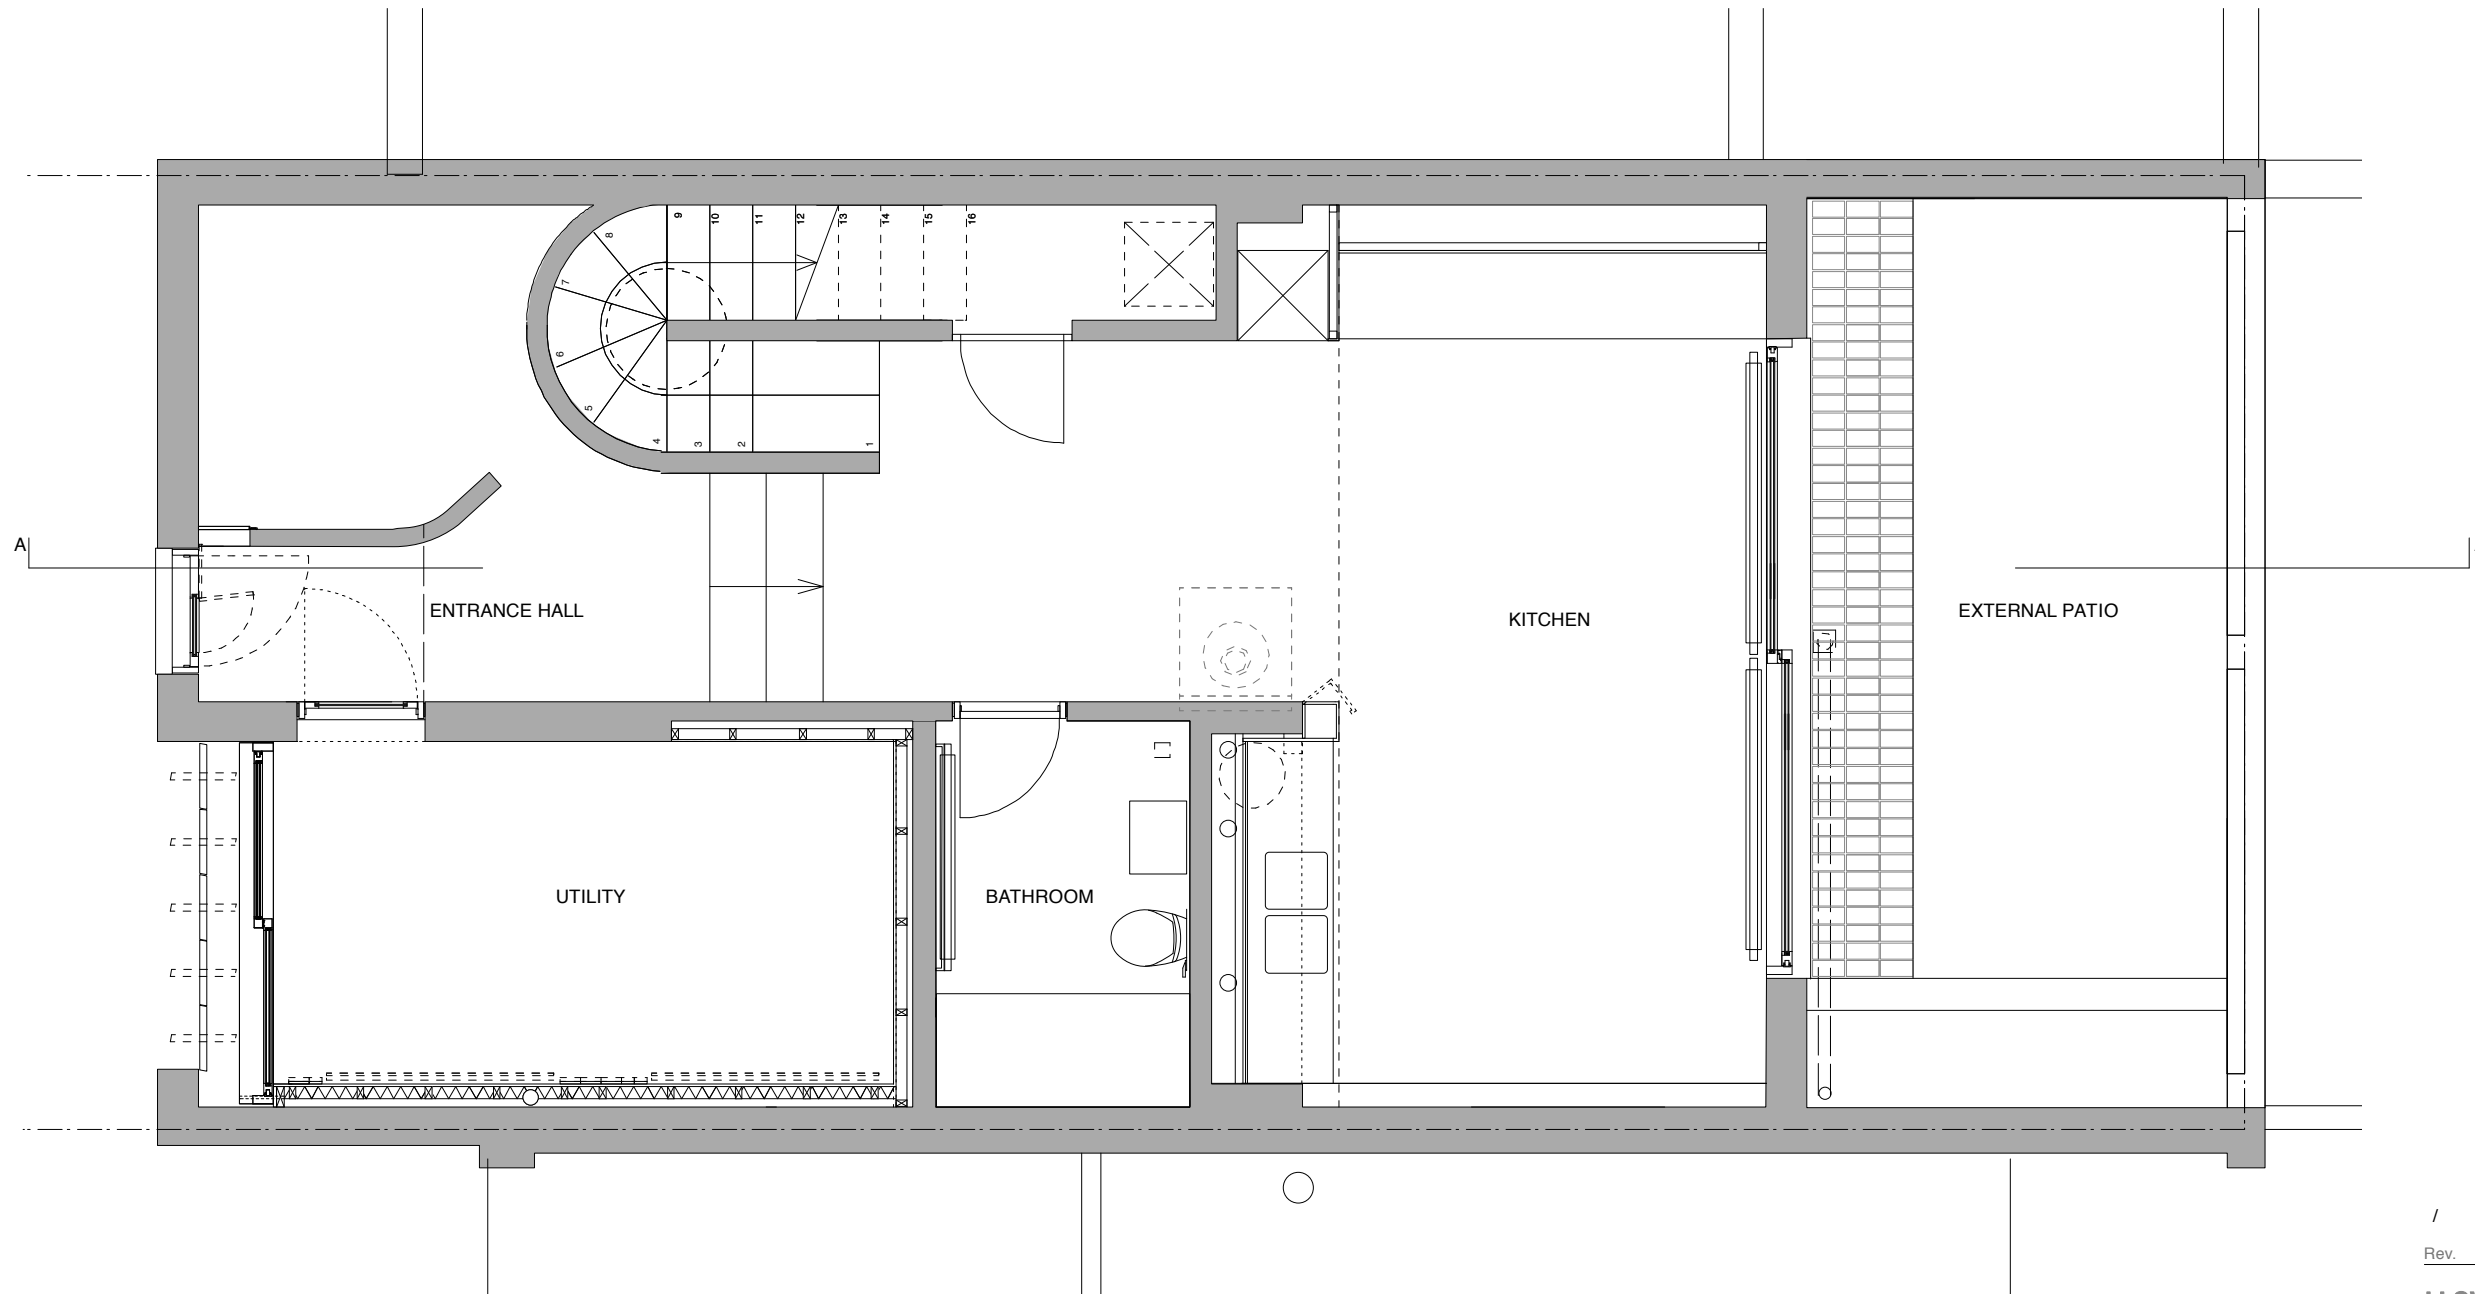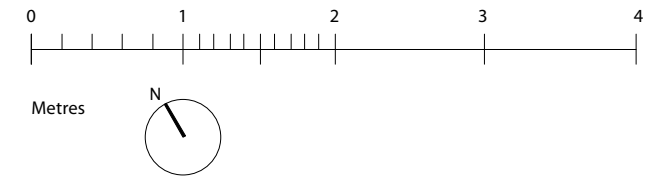

/ 12.05.14 AL issued for planning

Rev.	Date	Init.	Description

LLOWARCH LLOWARCH 147 O'DONNELL COURT tel: 020 7633 2883
 BRUNSWICK CENTRE WC1N 1NX e-mail: mail@llowarch.co.uk

Project 74 CAMDEN MEWS NW1 9BX

Client LLOWARCH



Drawing Title GROUND FLOOR PLAN - PROPOSED

Date	Scale	Status
MAY 14	1 : 50 @ A3	PLANNING

Project reference	Drawing Number	Revision
74CM	PR_GA10	/

Notes

Do not scale drawings
 All dimensions to be checked on site, Architect to be advised of any variation between the drawings and site conditions
 Errors to be reported immediately to the Architect
 To be read in conjunction with the specification and all relevant Architects, Services and Structural Engineers Drawings

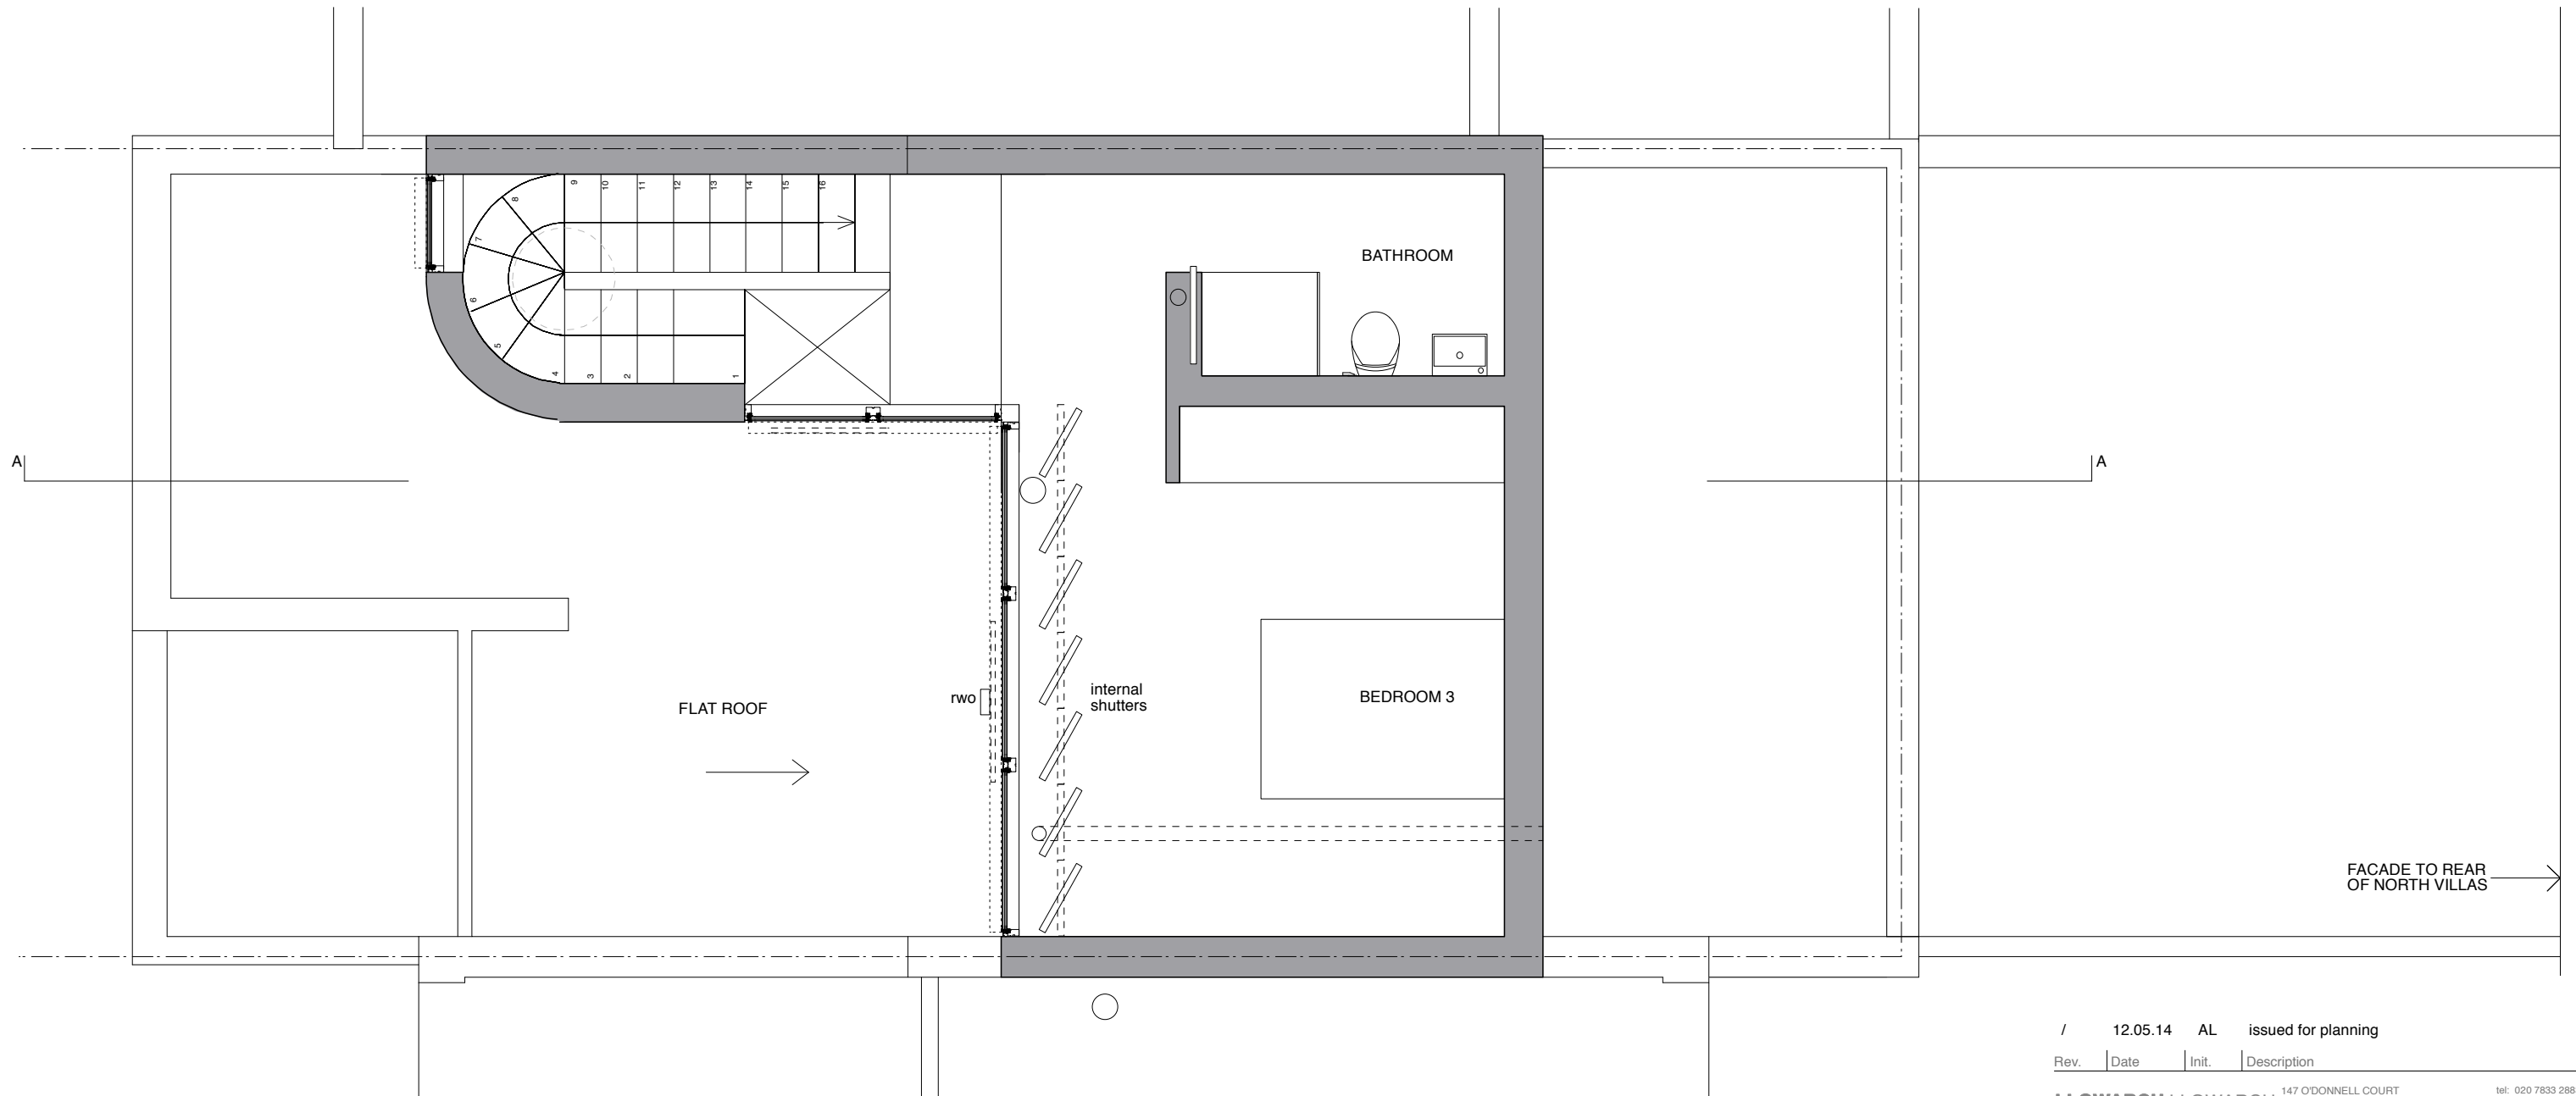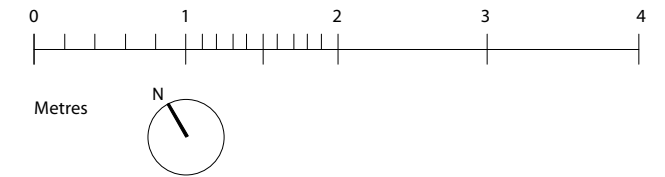

/ 12.05.14 AL issued for planning

Rev.	Date	Init.	Description

LLOWARCH LLOWARCH 147 O'DONNELL COURT tel: 020 7633 2883
 BRUNSWICK CENTRE WC1N 1NX e-mail: mail@llowarch.co.uk

Project 74 CAMDEN MEWS NW1 9BX

Client LLOWARCH



Drawing Title SECOND FLOOR PLAN - PROPOSED

Date	Scale	Status
MAY 14	1 : 50 @ A3	PLANNING

Project reference	Drawing Number	Revision
74CM	PR_GA12	/

Notes

Do not scale drawings
 All dimensions to be checked on site, Architect to be advised of any variation between the drawings and site conditions
 Errors to be reported immediately to the Architect
 To be read in conjunction with the specification and all relevant Architects, Services and Structural Engineers Drawings

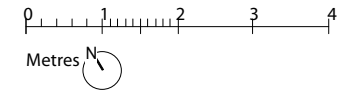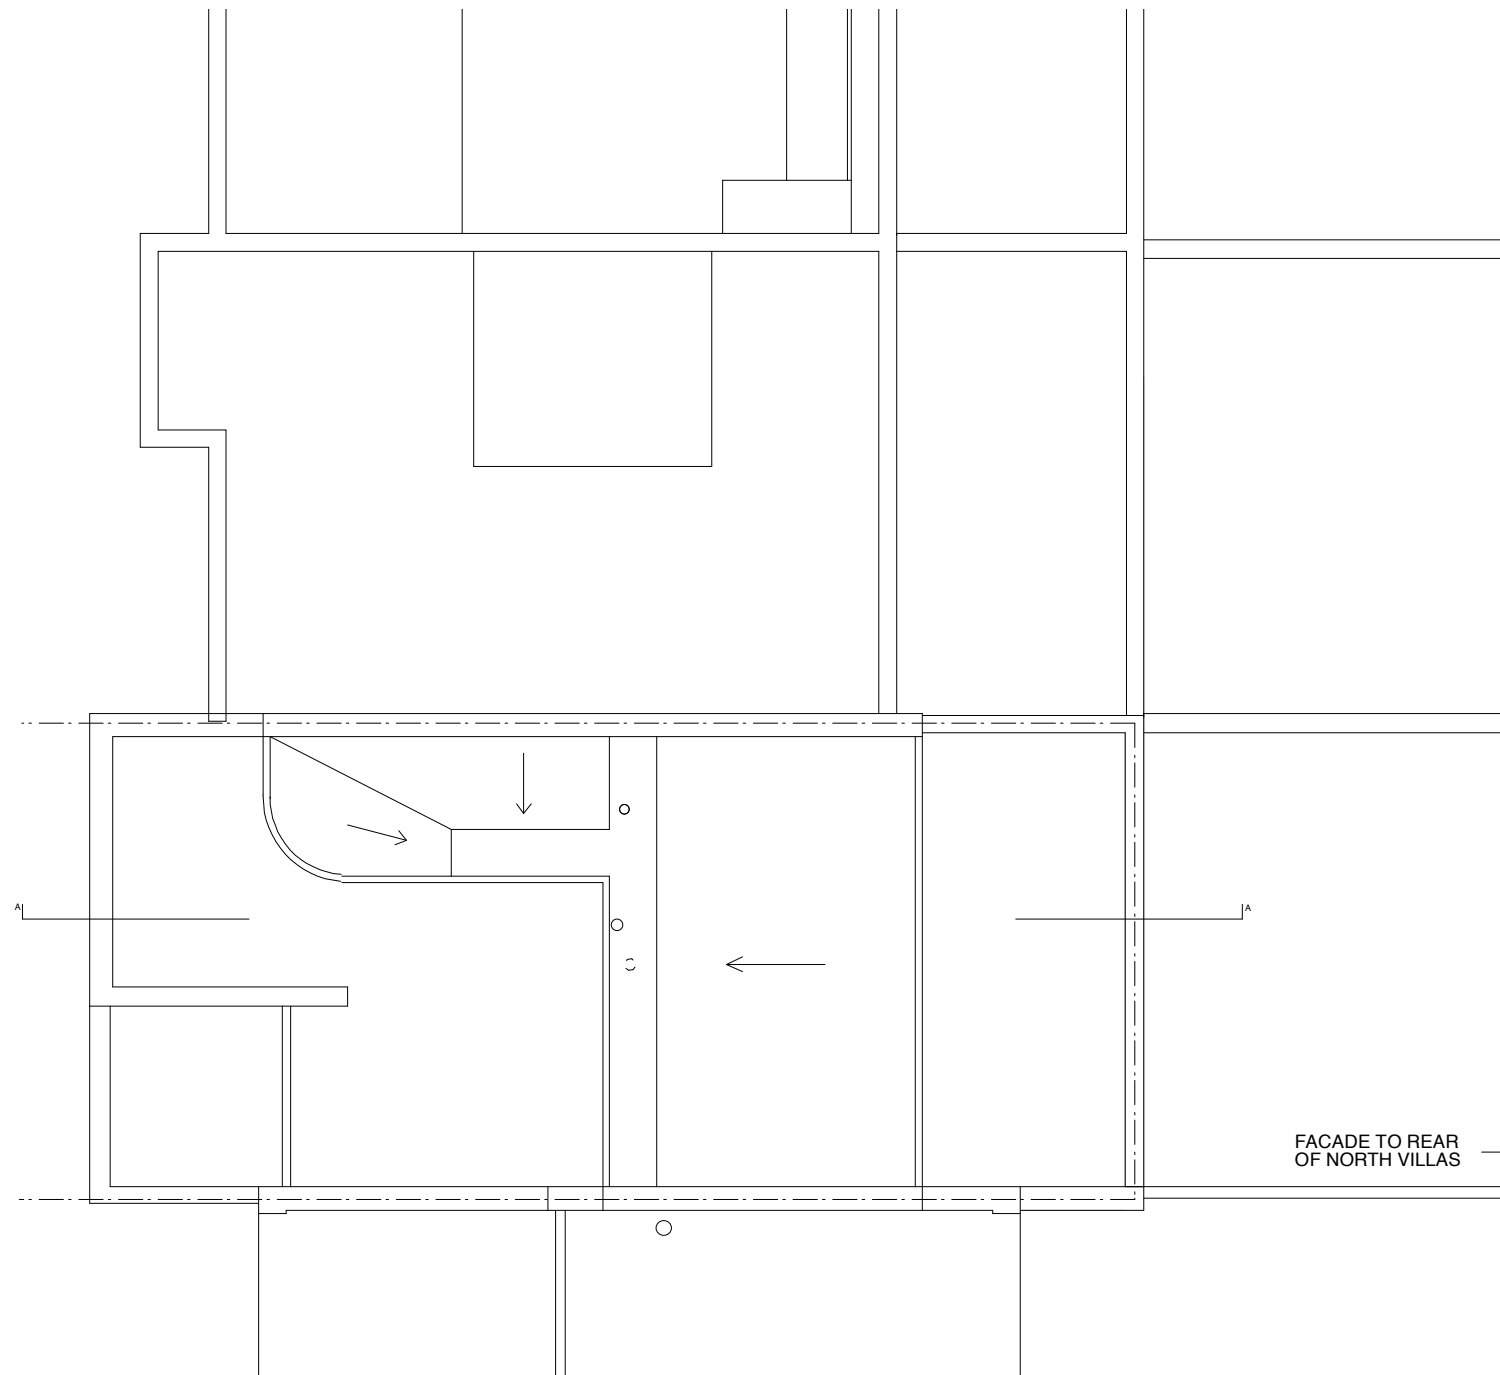

/ 12.05.14 AL issued for planning

Rev.	Date	Init.	Description
------	------	-------	-------------

LLOWARCH LLOWARCH 147 O'DONNELL COURT tel: 020 7833 2883
 BRUNSWICK CENTRE WC1N 1NX e-mail: mail@lloowarch.co.uk

Project 74 CAMDEN MEWS NW1 9BX

Client LLOWARCH



Drawing Title ROOF PLAN - PROPOSED

Date	Scale	Status
MAY 14	1:100 @A3	PLANNING

Project reference	Drawing Number	Revision
74CM	PR_GA05	/

Notes

Do not scale drawings
 All dimensions to be checked on site, Architect to be advised of any variation between the drawings and site conditions
 Errors to be reported immediately to the Architect
 To be read in conjunction with the specification and all relevant Architects, Services and Structural Engineers Drawings

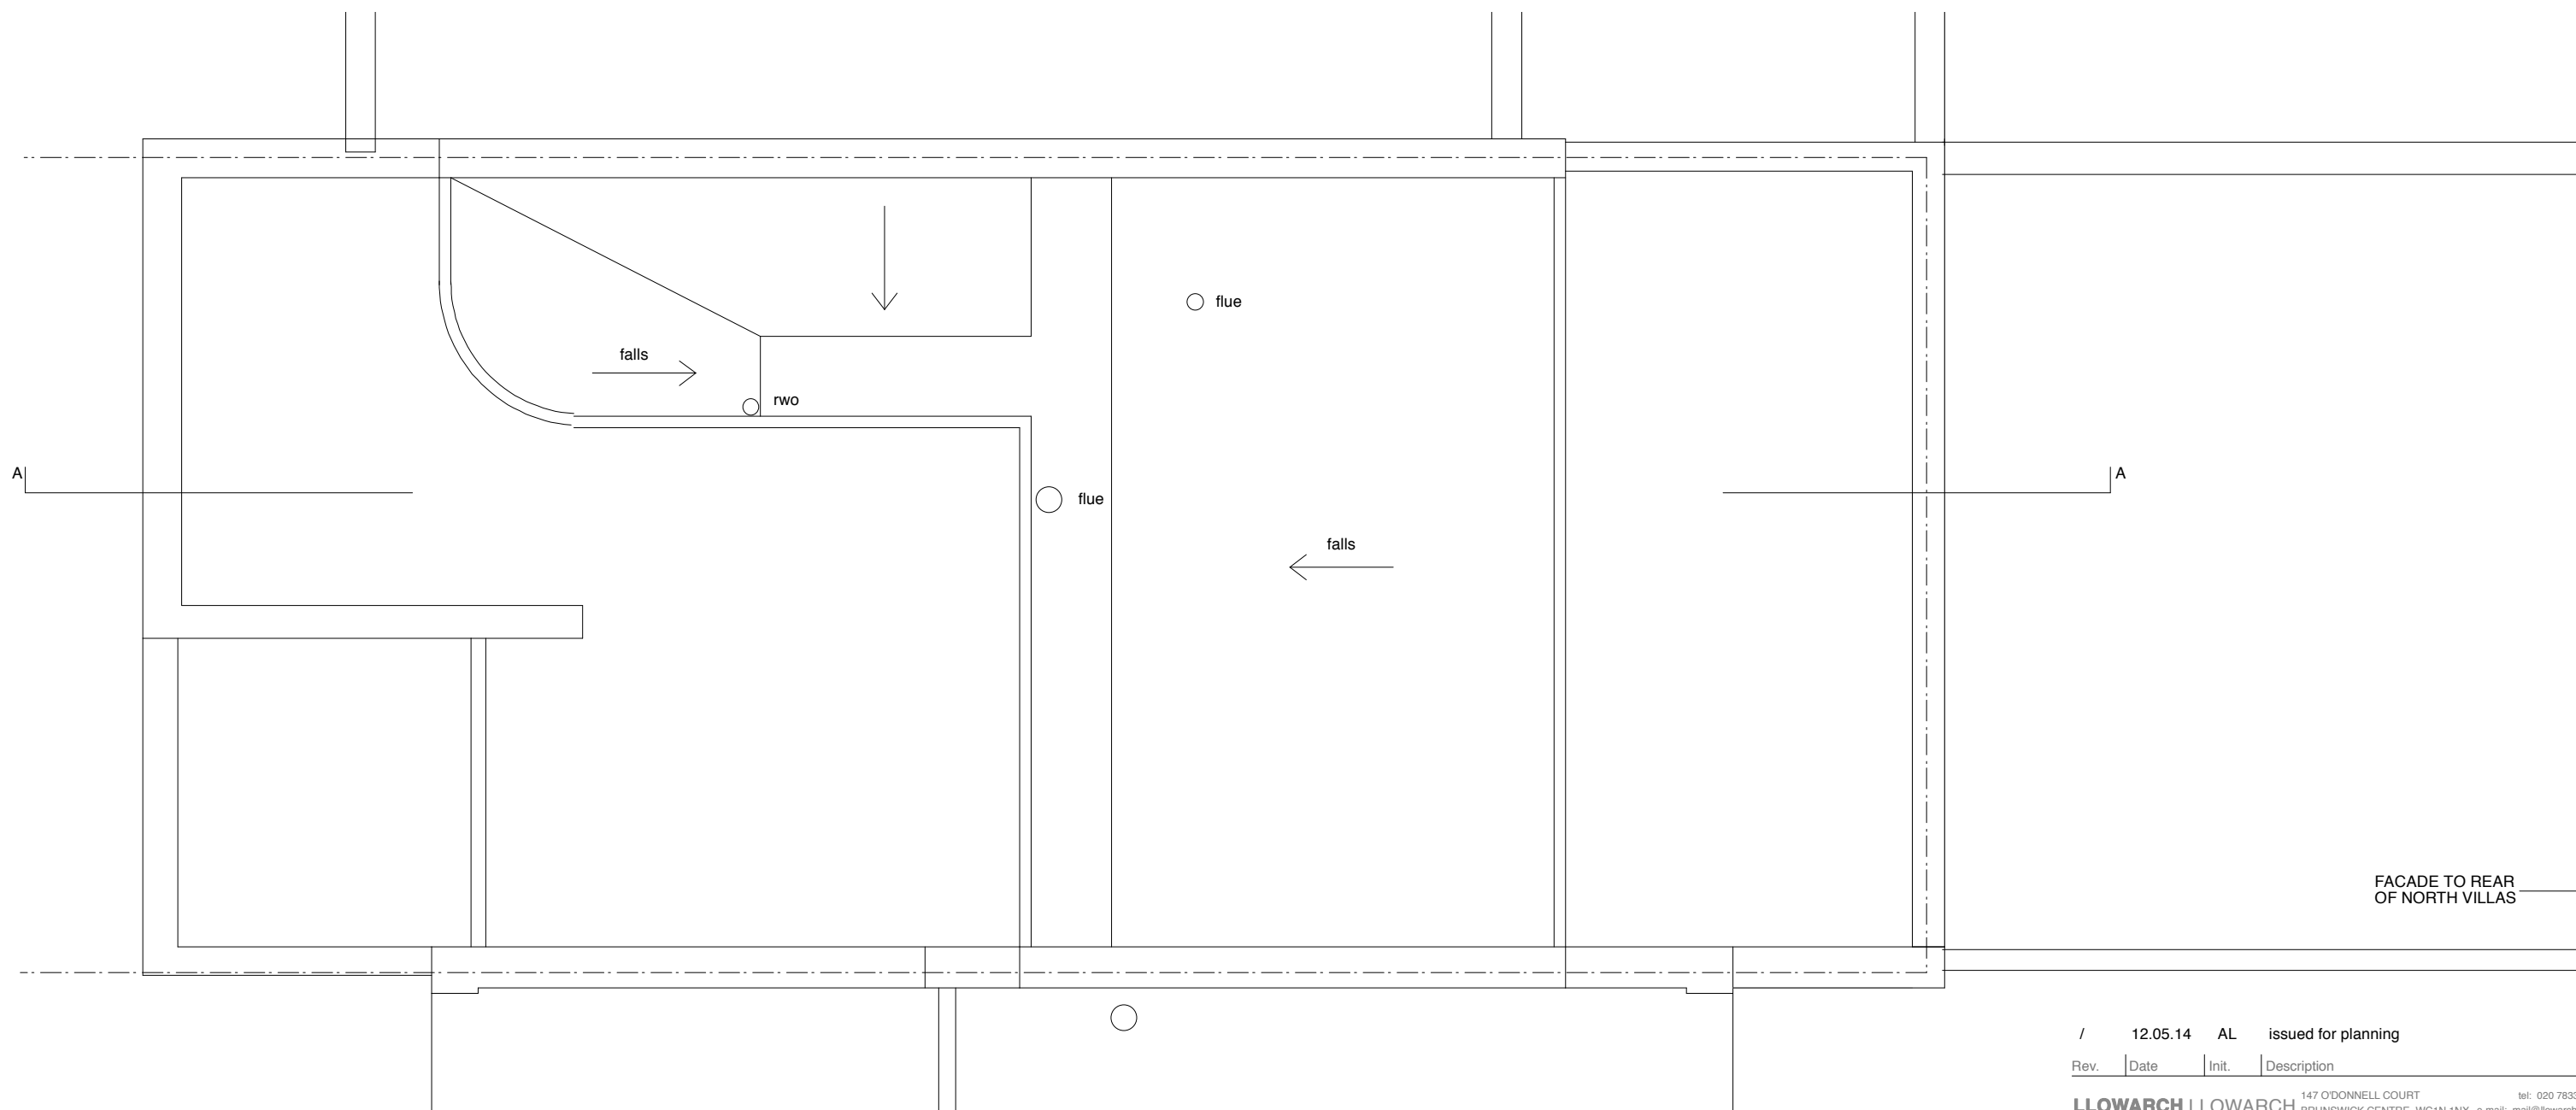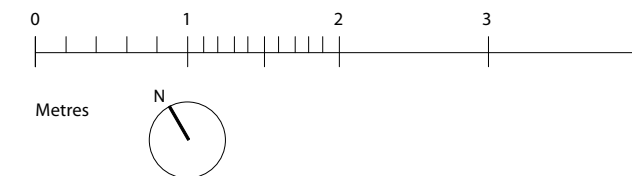

/ 12.05.14 AL issued for planning

Rev.	Date	Init.	Description

LLOWARCH LLOWARCH 147 O'DONNELL COURT tel: 020 7833 2883
 BRUNSWICK CENTRE WC1N 1NX e-mail: mail@llowarch.co.uk

Project 74 CAMDEN MEWS NW1 9BX

Client LLOWARCH


Drawing Title ROOF PLAN - PROPOSED

Date	Scale	Status
MAY 14	1 : 50 @ A3	PLANNING

Project reference	Drawing Number	Revision
74CM	PR_GA13	/

Notes

Do not scale drawings
 All dimensions to be checked on site, Architect to be advised of any variation between the drawings and site conditions
 Errors to be reported immediately to the Architect
 To be read in conjunction with the specification and all relevant Architects, Services and Structural Engineers Drawings

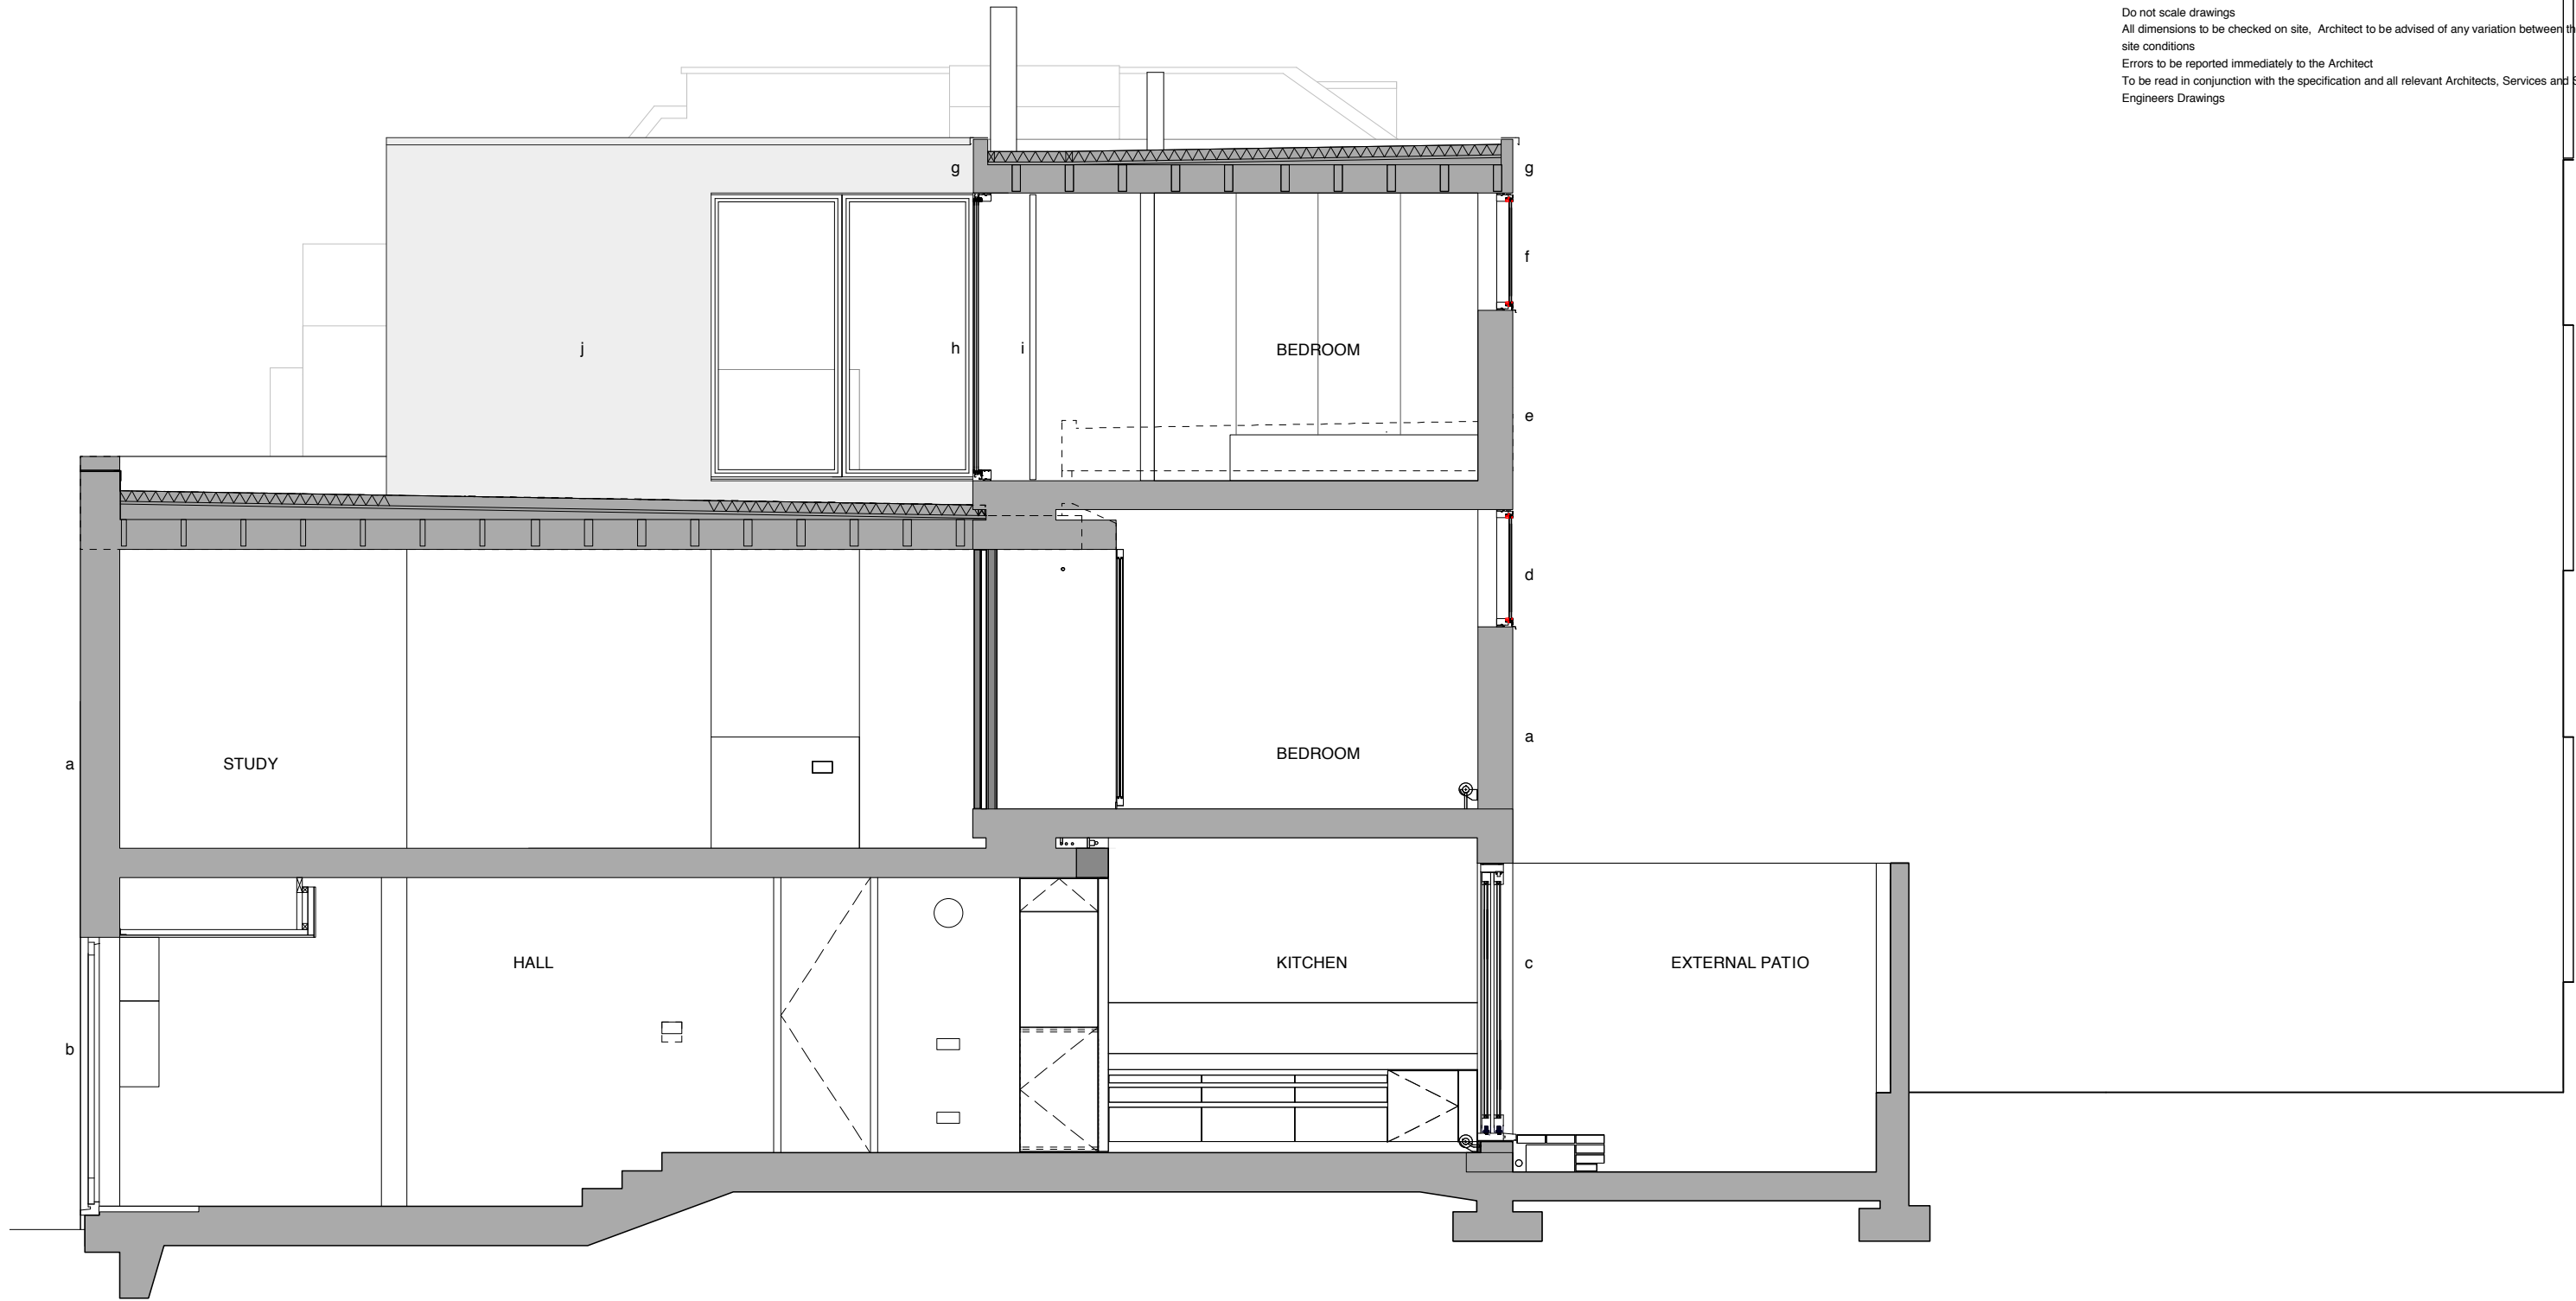

- KEY**
- a. existing brick
 - b. existing door
 - c. existing sliding windows
 - d. replacement windows (formerly sloping patent glazing)
 - e. new brick to match existing
 - f. new window (translucent)
 - g. zinc fascia
 - h. new glazing
 - i. internal shutters
 - j. zinc cladding



Metres

Rev.	Date	Init.	Description
/	12.05.14	AL	issued for planning


147 O'DONNELL COURT
 BRUNSWICK CENTRE WC1N 1NX e-mail: mail@llovarch.co.uk tel: 020 7833 2883

Project **74 CAMDEN MEWS NW1 9BX**


Client **LLOWARCH**

Drawing Title **SECTION AA - PROPOSED**

Date	Scale	Status
MAY 14	1:100 @A3	PLANNING
Project reference	Drawing Number	Revision
74CM	PR_GA17	/

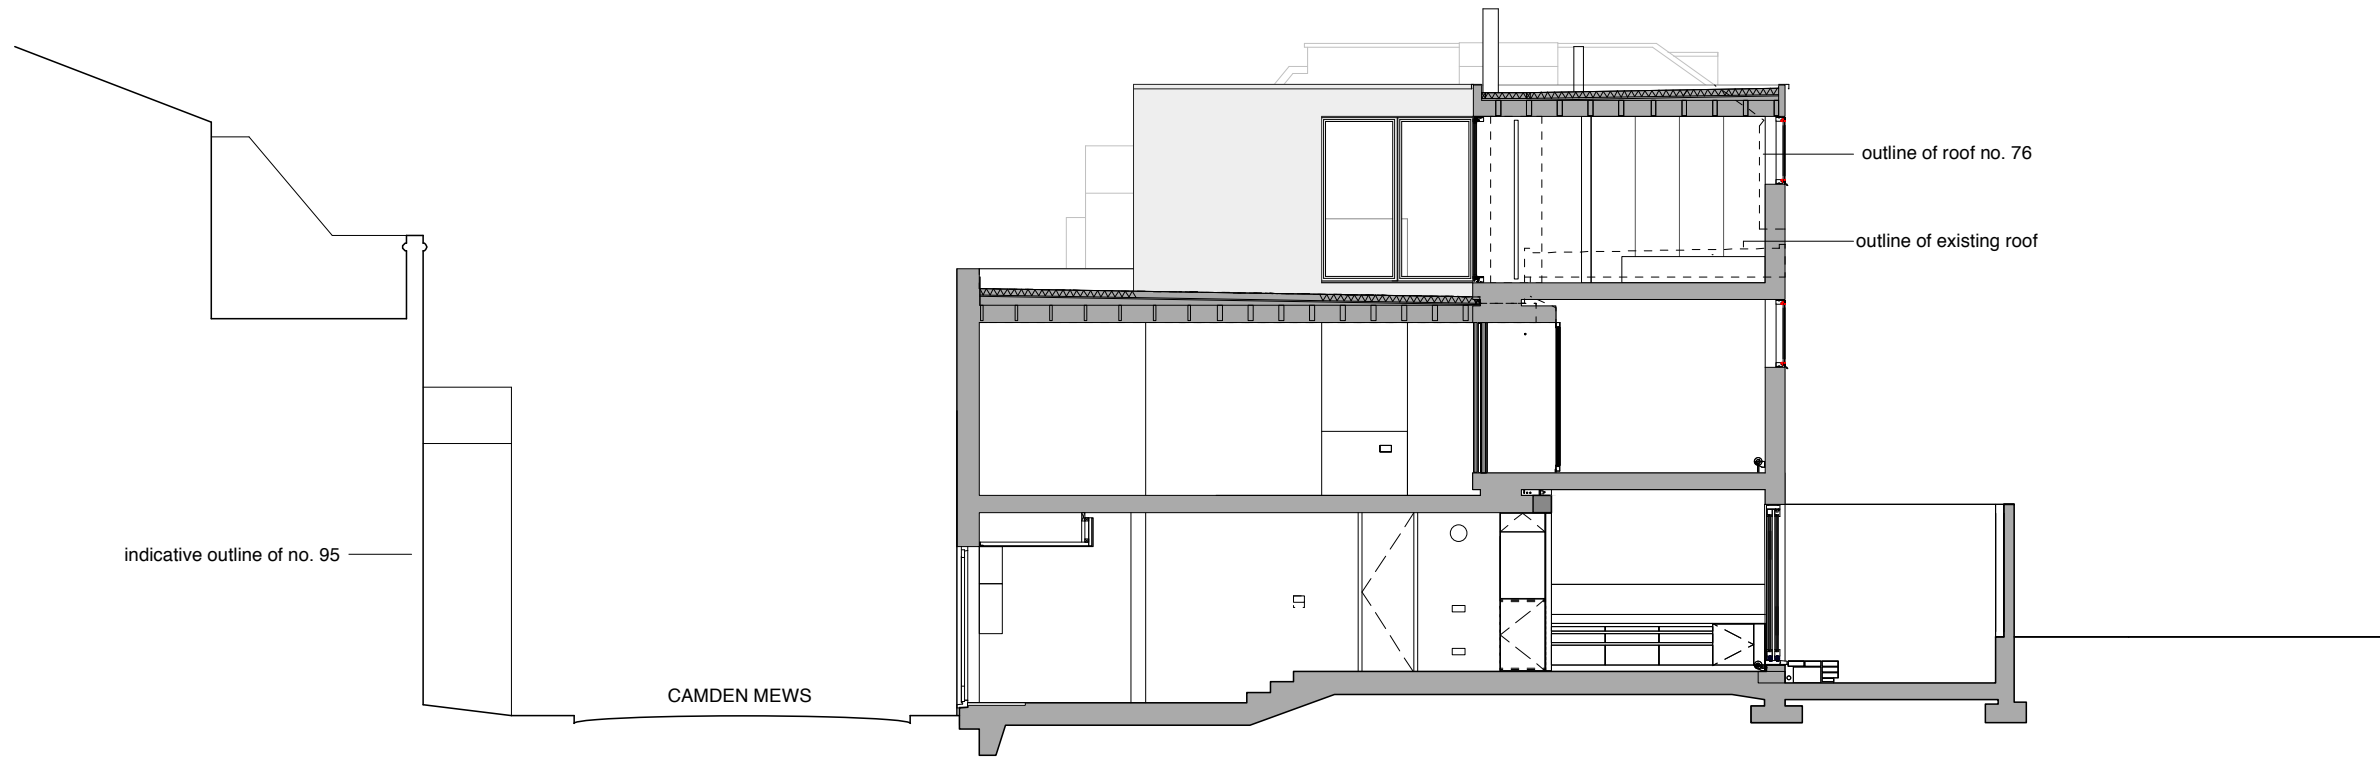


SECTION THROUGH 74 CAMDEN MEWS

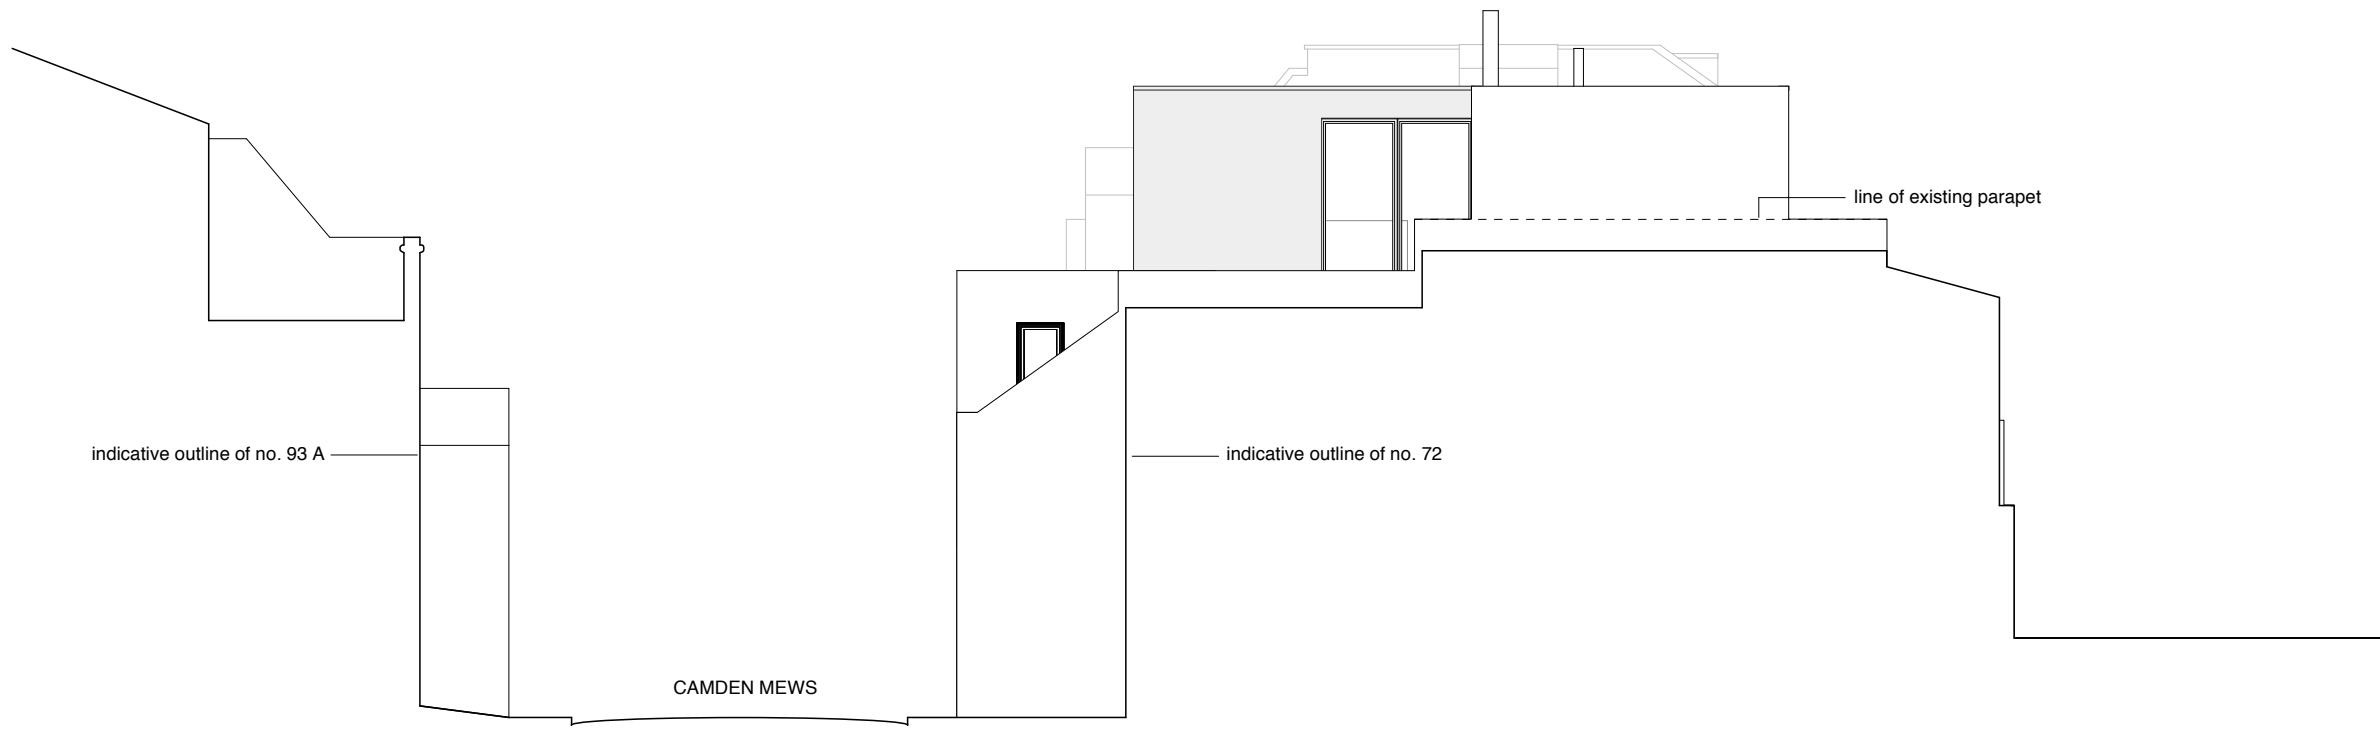

INDICATIVE SECTION THROUGH 72 CAMDEN MEWS

Notes
 Do not scale drawings
 All dimensions to be checked on site, Architect to be advised of any variation between the drawings and site conditions
 Errors to be reported immediately to the Architect
 To be read in conjunction with the specification and all relevant Architects, Services and Structural Engineers Drawings

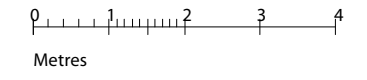

/ 12.05.14 AL issued for planning

Rev.	Date	Init.	Description
/	12.05.14	AL	issued for planning

LLOWARCH LLOWARCH 147 O'DONNELL COURT tel: 020 7833 2883
 BRUNSWICK CENTRE WC1N 1NX e-mail: mail@lloarch.co.uk

Project 74 CAMDEN MEWS NW1 9BX

Client LLOWARCH

Drawing Title MEWS SECTIONS - PROPOSED

Date	Scale	Status
MAY 14	1:100 @A3	PLANNING

Project reference	Drawing Number	Revision
74CM	PR_GA07	/