


**Notes**

1. Do not scale from drawing
  2. All dimensions in millimeters unless noted otherwise.
  3. No deviation may be made from the details shown on this drawing without the prior permission of the architect.
- Any discrepancy between this and any other documents shall be referred immediately to the architect. IF IN DOUBT ASK.

**Revisions**

A 04.02.14 Issued for Planning

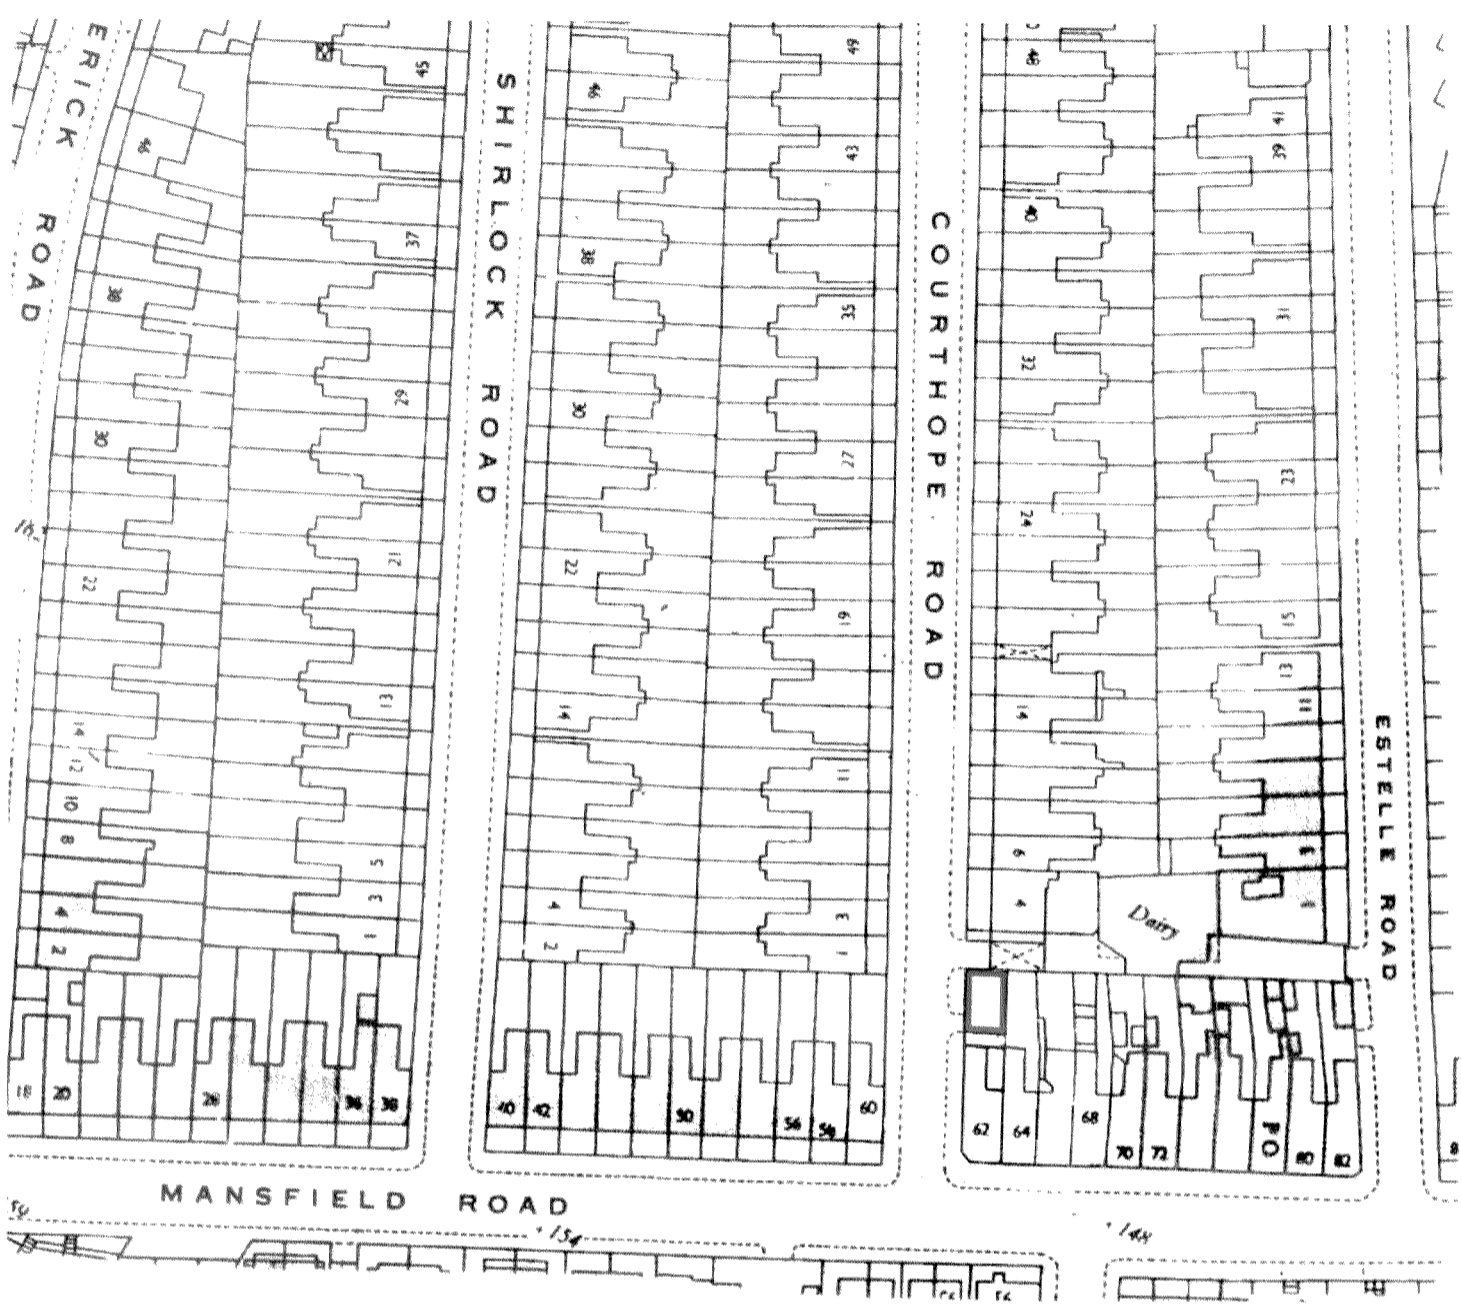

Client **Allan Properties Limited**  
 Project **62 Mansfield Road**  
 Drawing Title **Site Location Plan**

Scale 1:1250 / A3 Date Jun 2013 Drawn MC  
 Job no. **1312** Dwg no. EX(00)00 Rev no. A

**BARBARA WEISS ARCHITECTS LTD**


16A CRANE GROVE LONDON N7 8LE TEL. 020 76091867 FAX. 020 77002952

**Notes**

- 1. Do not scale from drawing.
- 2. All dimensions in millimeters unless noted otherwise.
- 3. No deviation may be made from the details shown on this drawing without the prior permission of the architect. Any discrepancy between this and any other documents shall be referred immediately to the architect. IF IN DOUBT ASK.


**Revisions**

A 04.02.14 Issued for Planning

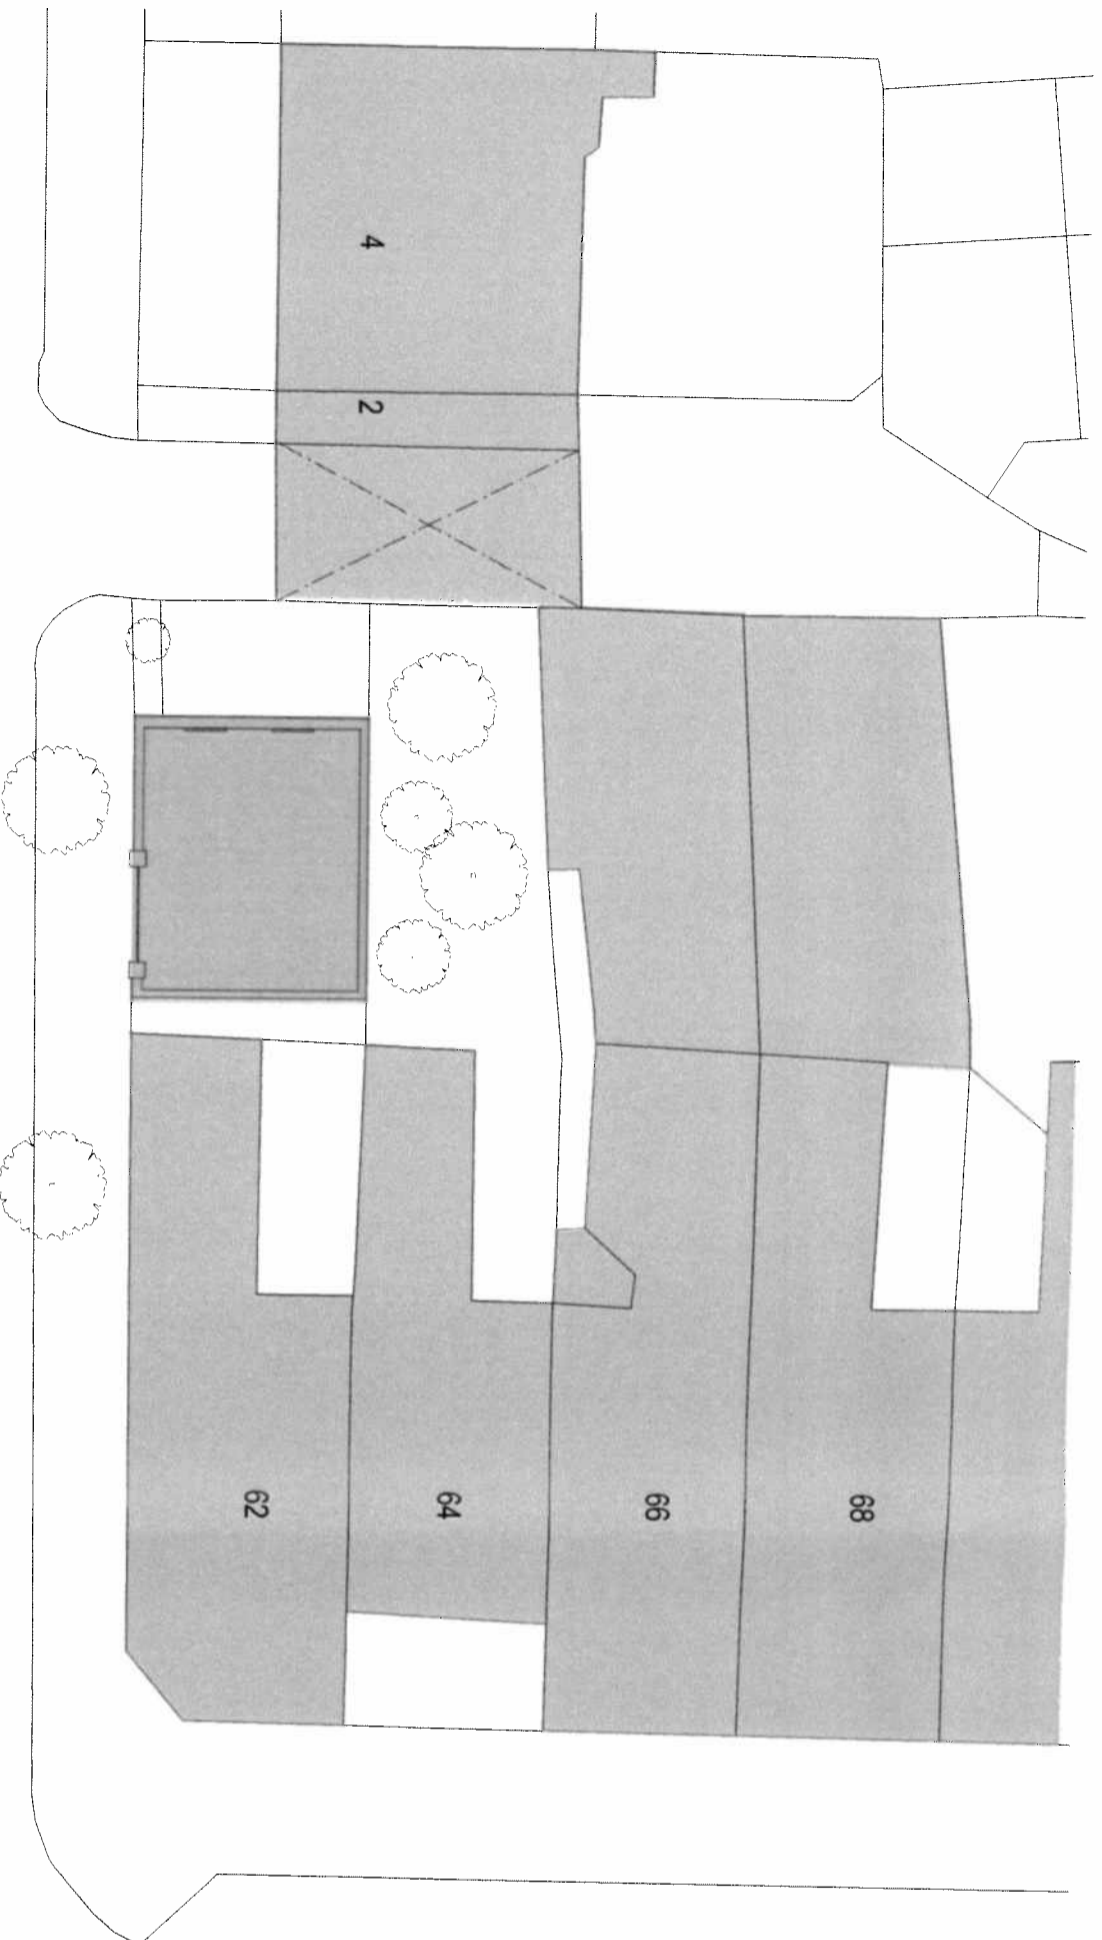


Courthope Rd.

Mansfield Road

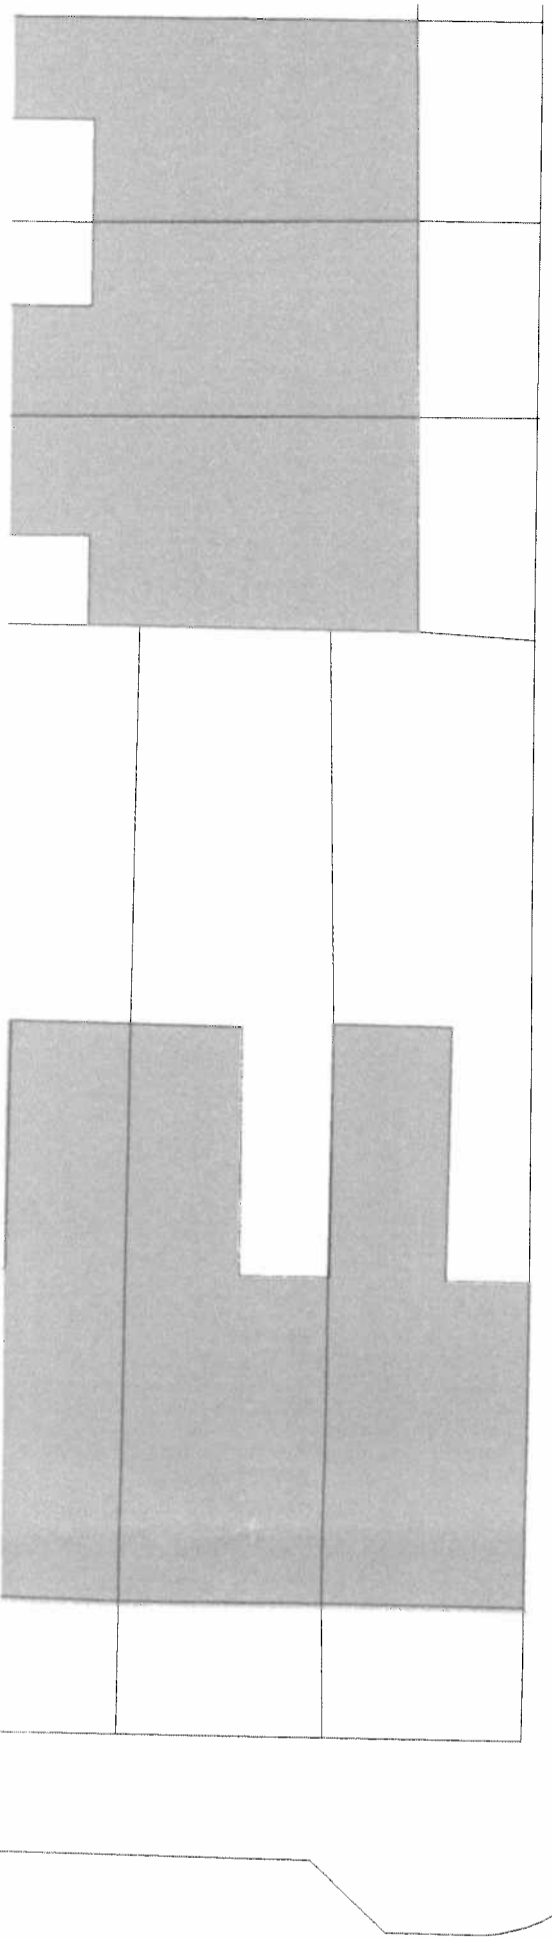

1 Existing Site Plan

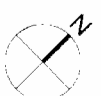


Client **Allan Properties Limited**  
Project **62 Mansfield Road**  
Drawing Title Existing Site Plan  
Scale 1:200 / A3 Date Jun 2013 Drawn MC  
Job no. **1312** Dwg no. EX(00)01 Rev no. A  
**BARBARA WEISS ARCHITECTS LTD**  
16A CRANE GROVE LONDON N7 8LE TEL 020 76091967 FAX 020 77002952

**Notes**

1. Do not scale from drawing.
  2. All dimensions in millimeters unless noted otherwise.
  3. No deviation may be made from the details shown on this drawing without the prior permission of the architect.
- Any discrepancy between this and any other documents shall be referred immediately to the architect. IF IN DOUBT ASK.

**Revisions**


- |   |          |                                     |
|---|----------|-------------------------------------|
| A | 26.07.13 | Issued for Pre-planning Application |
| B | 04.02.14 | Issued for Planning                 |

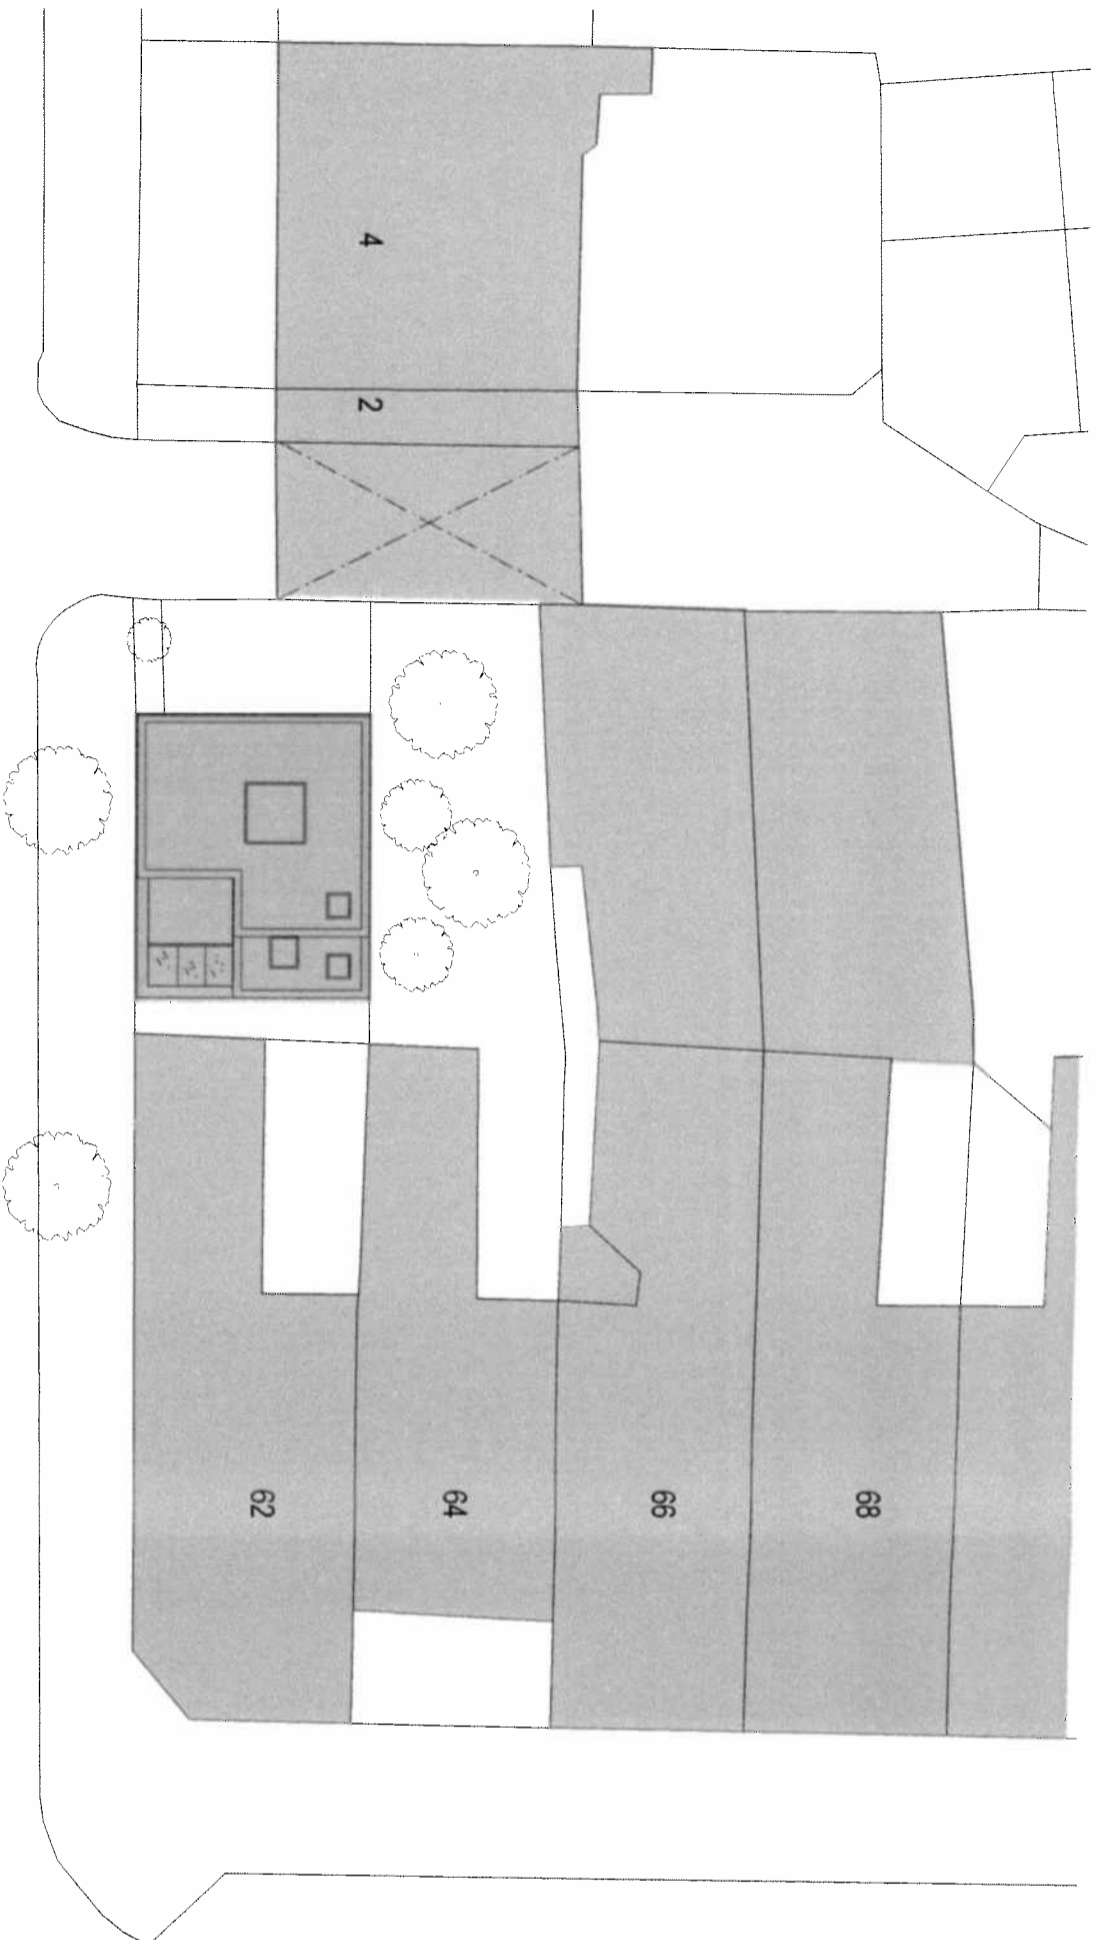

Courthope Rd.

Mansfield Road





Gross Internal Area	sqm
Proposed Lower Ground Floor	28.5 sqm
Proposed Ground Floor	28.5 sqm
Total Floor Area	57 sqm

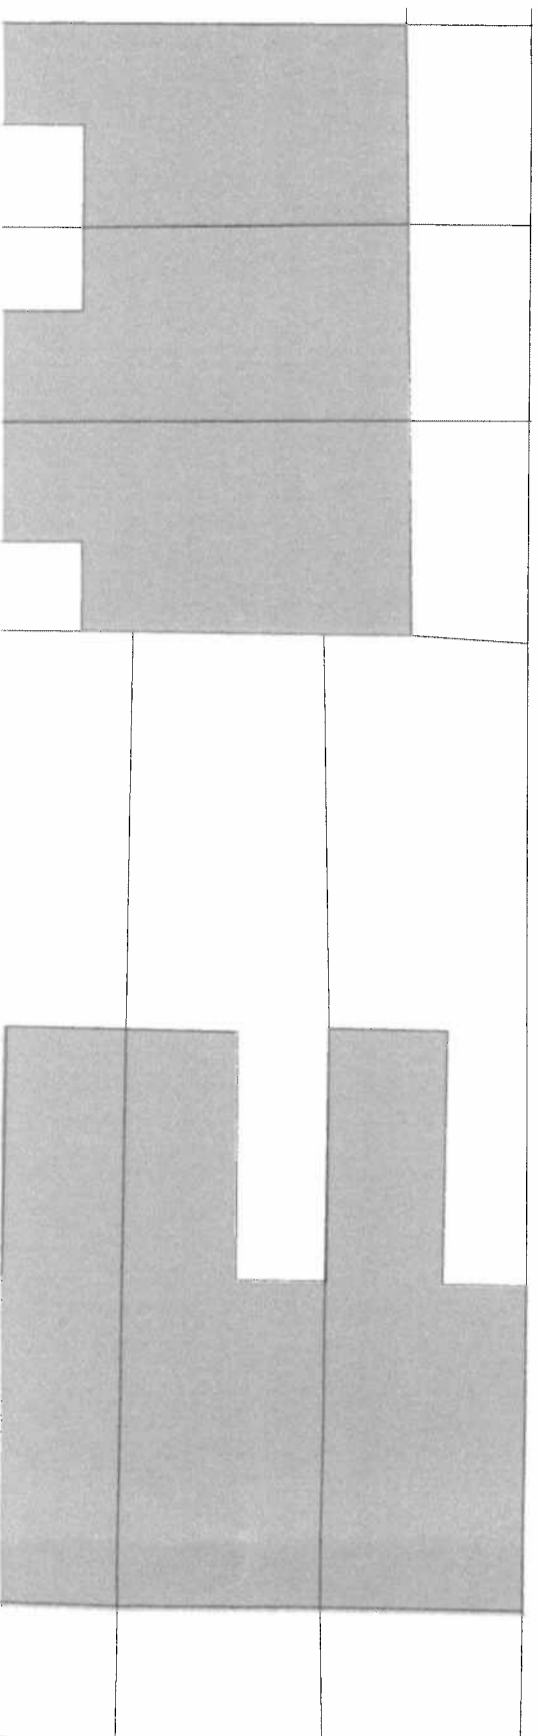

**Proposed Site Plan**

1

Client **Allan Properties Limited**  
 Project **62 Mansfield Road**  
 Drawing Title **Site Plan**  
 Scale 1:200 / A3 Date Jun 2013 Drawn MC  
 Job no. **1312** Dwg no. PL(00)01 Rev no. B  
**BARBARA WEISS ARCHITECTS LTD**  
 16A CRANE GROVE LONDON N7 8LE TEL. 020 76091867 FAX. 020 77002952

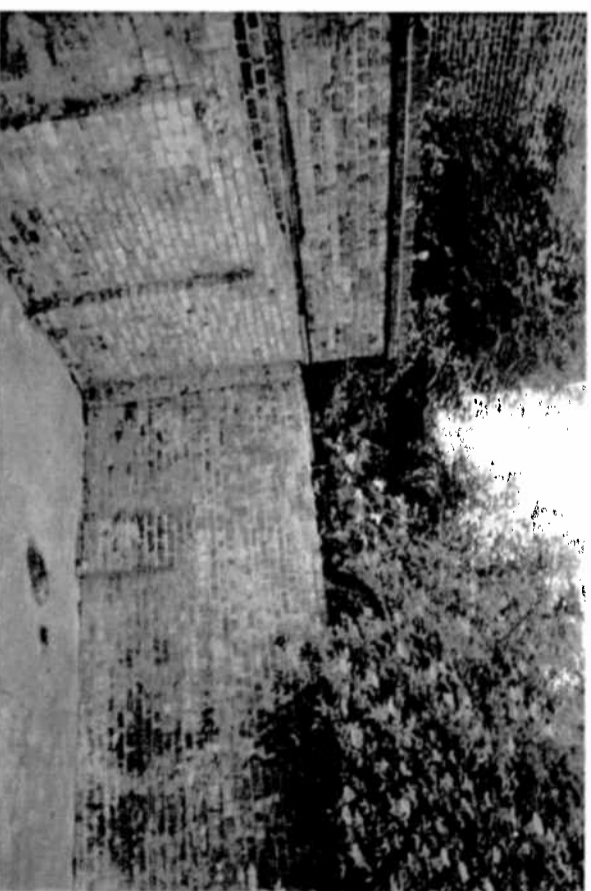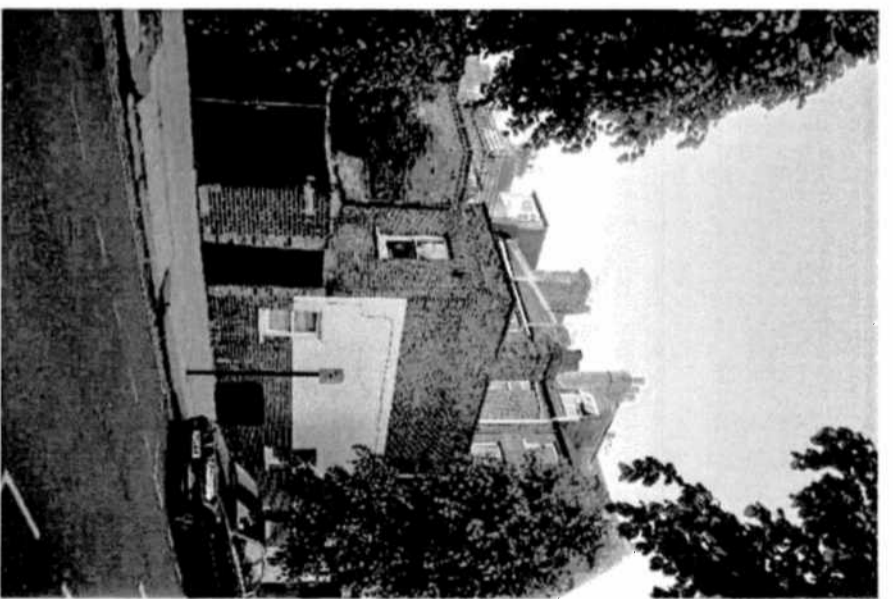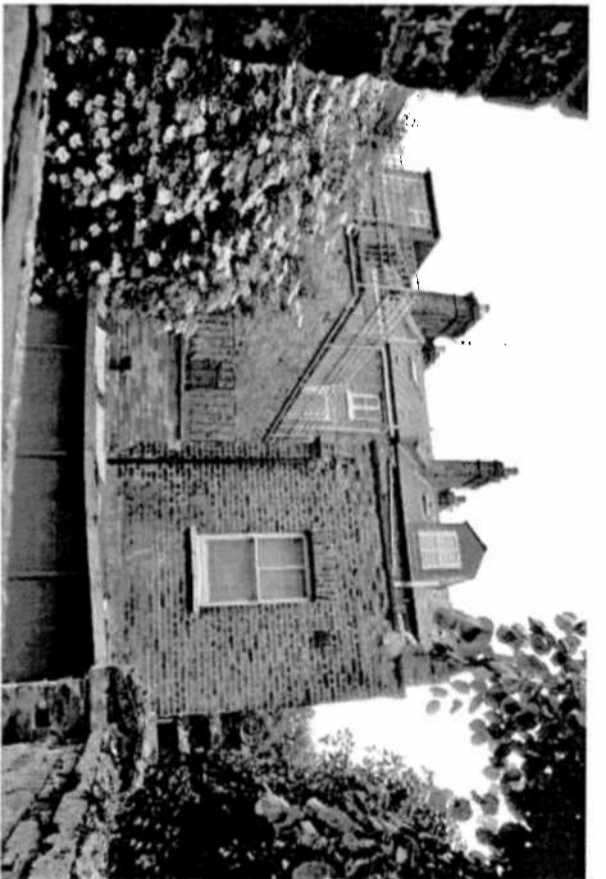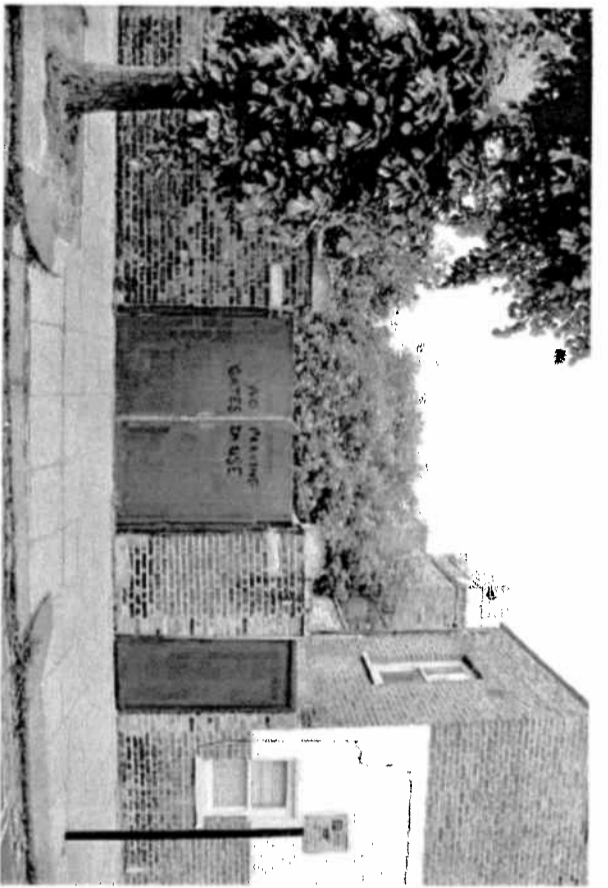

**Notes**

- 1. Do not scale from drawing.
  - 2. All dimensions in millimeters unless noted otherwise.
  - 3. No deviation may be made from the details shown on this drawing without the prior permission of the architect.
- Any discrepancy between this and any other documents shall be referred immediately to the architect. IF IN DOUBT ASK.

**Revisions**

- A 26.07.13 Issued for Pre-planning Application
- B 04.02.14 Issued for Planning

**Client** Allan Properties Limited

**Project** 62 Mansfield Road

**Drawing Title** Existing Photographs

**Scale - / A3** Date Jun 2013 Drawn MC

**Job no. 1312** Dwg no. PH-01 Rev no. B

**BARBARA WEISS ARCHITECTS LTD**

16A CRANE GROVE LONDON N7 8LE TEL. 020 76091867 FAX. 020 77002952