

Metal gate

Brick

Steel windows

Render

**Notes**

1. Do not scale from drawing.
  2. All dimensions in millimeters unless noted otherwise.
  3. No deviation may be made from the details shown on this drawing without the prior permission of the architect.
- Any discrepancy between this and any other documents shall be referred immediately to the architect. IF IN DOUBT ASK

**Revisions**

A 04.02.14 Issued for Planning

**Client** Allan Properties Limited

**Project** 62 Mansfield Road


**Drawing Title** Proposed Street View

**Scale - / A3** Date Jun 2013 Drawn MC

**Job no. 1312** Dwg no. PH-02 Rev no. A

**BARBARA WEISS ARCHITECTS LTD**

16A CRANE GROVE LONDON N7 8LE TEL. 020 76091867 FAX. 020 77002952

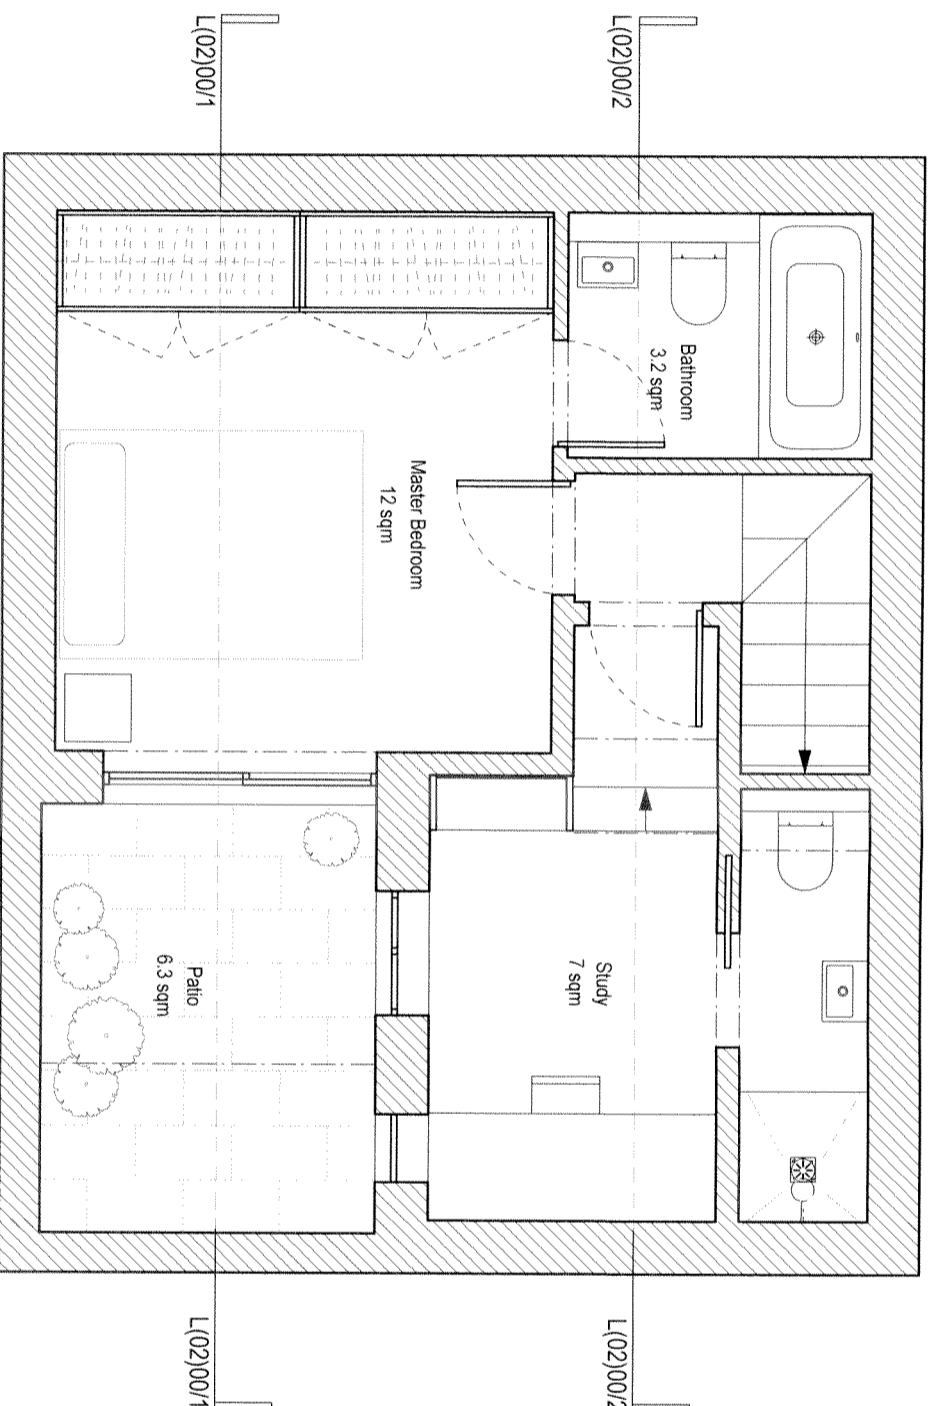

Gross Internal Area 28.5 sqm

1 Proposed Lower Ground Floor  
1:50



Notes

1. Do not scale from drawing.
  2. All dimensions in millimeters unless noted otherwise.
  3. No deviation may be made from the details shown on this drawing without the prior permission of the architect.
- Any discrepancy between this and any other documents shall be referred immediately to the architect. IF IN DOUBT ASK.

Revisions

Revisions		
A	26.07.13	Issued for Pre-planning Application
B	04.02.14	Issued for Planning
C	27.03.14	Re-issued for Planning

Client **Allan Properties Limited**

Project **62 Mansfield Road**


Drawing Title **Proposed Lower Ground Floor Plan**

Scale 1:50 / A3 Date Jun 2013 Drawn MC

Job no. **1312** Dwg no. PL(01)01 Rev no. C


**BARBARA WEISS ARCHITECTS LTD**

16A CRANE GROVE LONDON N7 8LE TEL. 020 76091867 FAX. 020 77002952

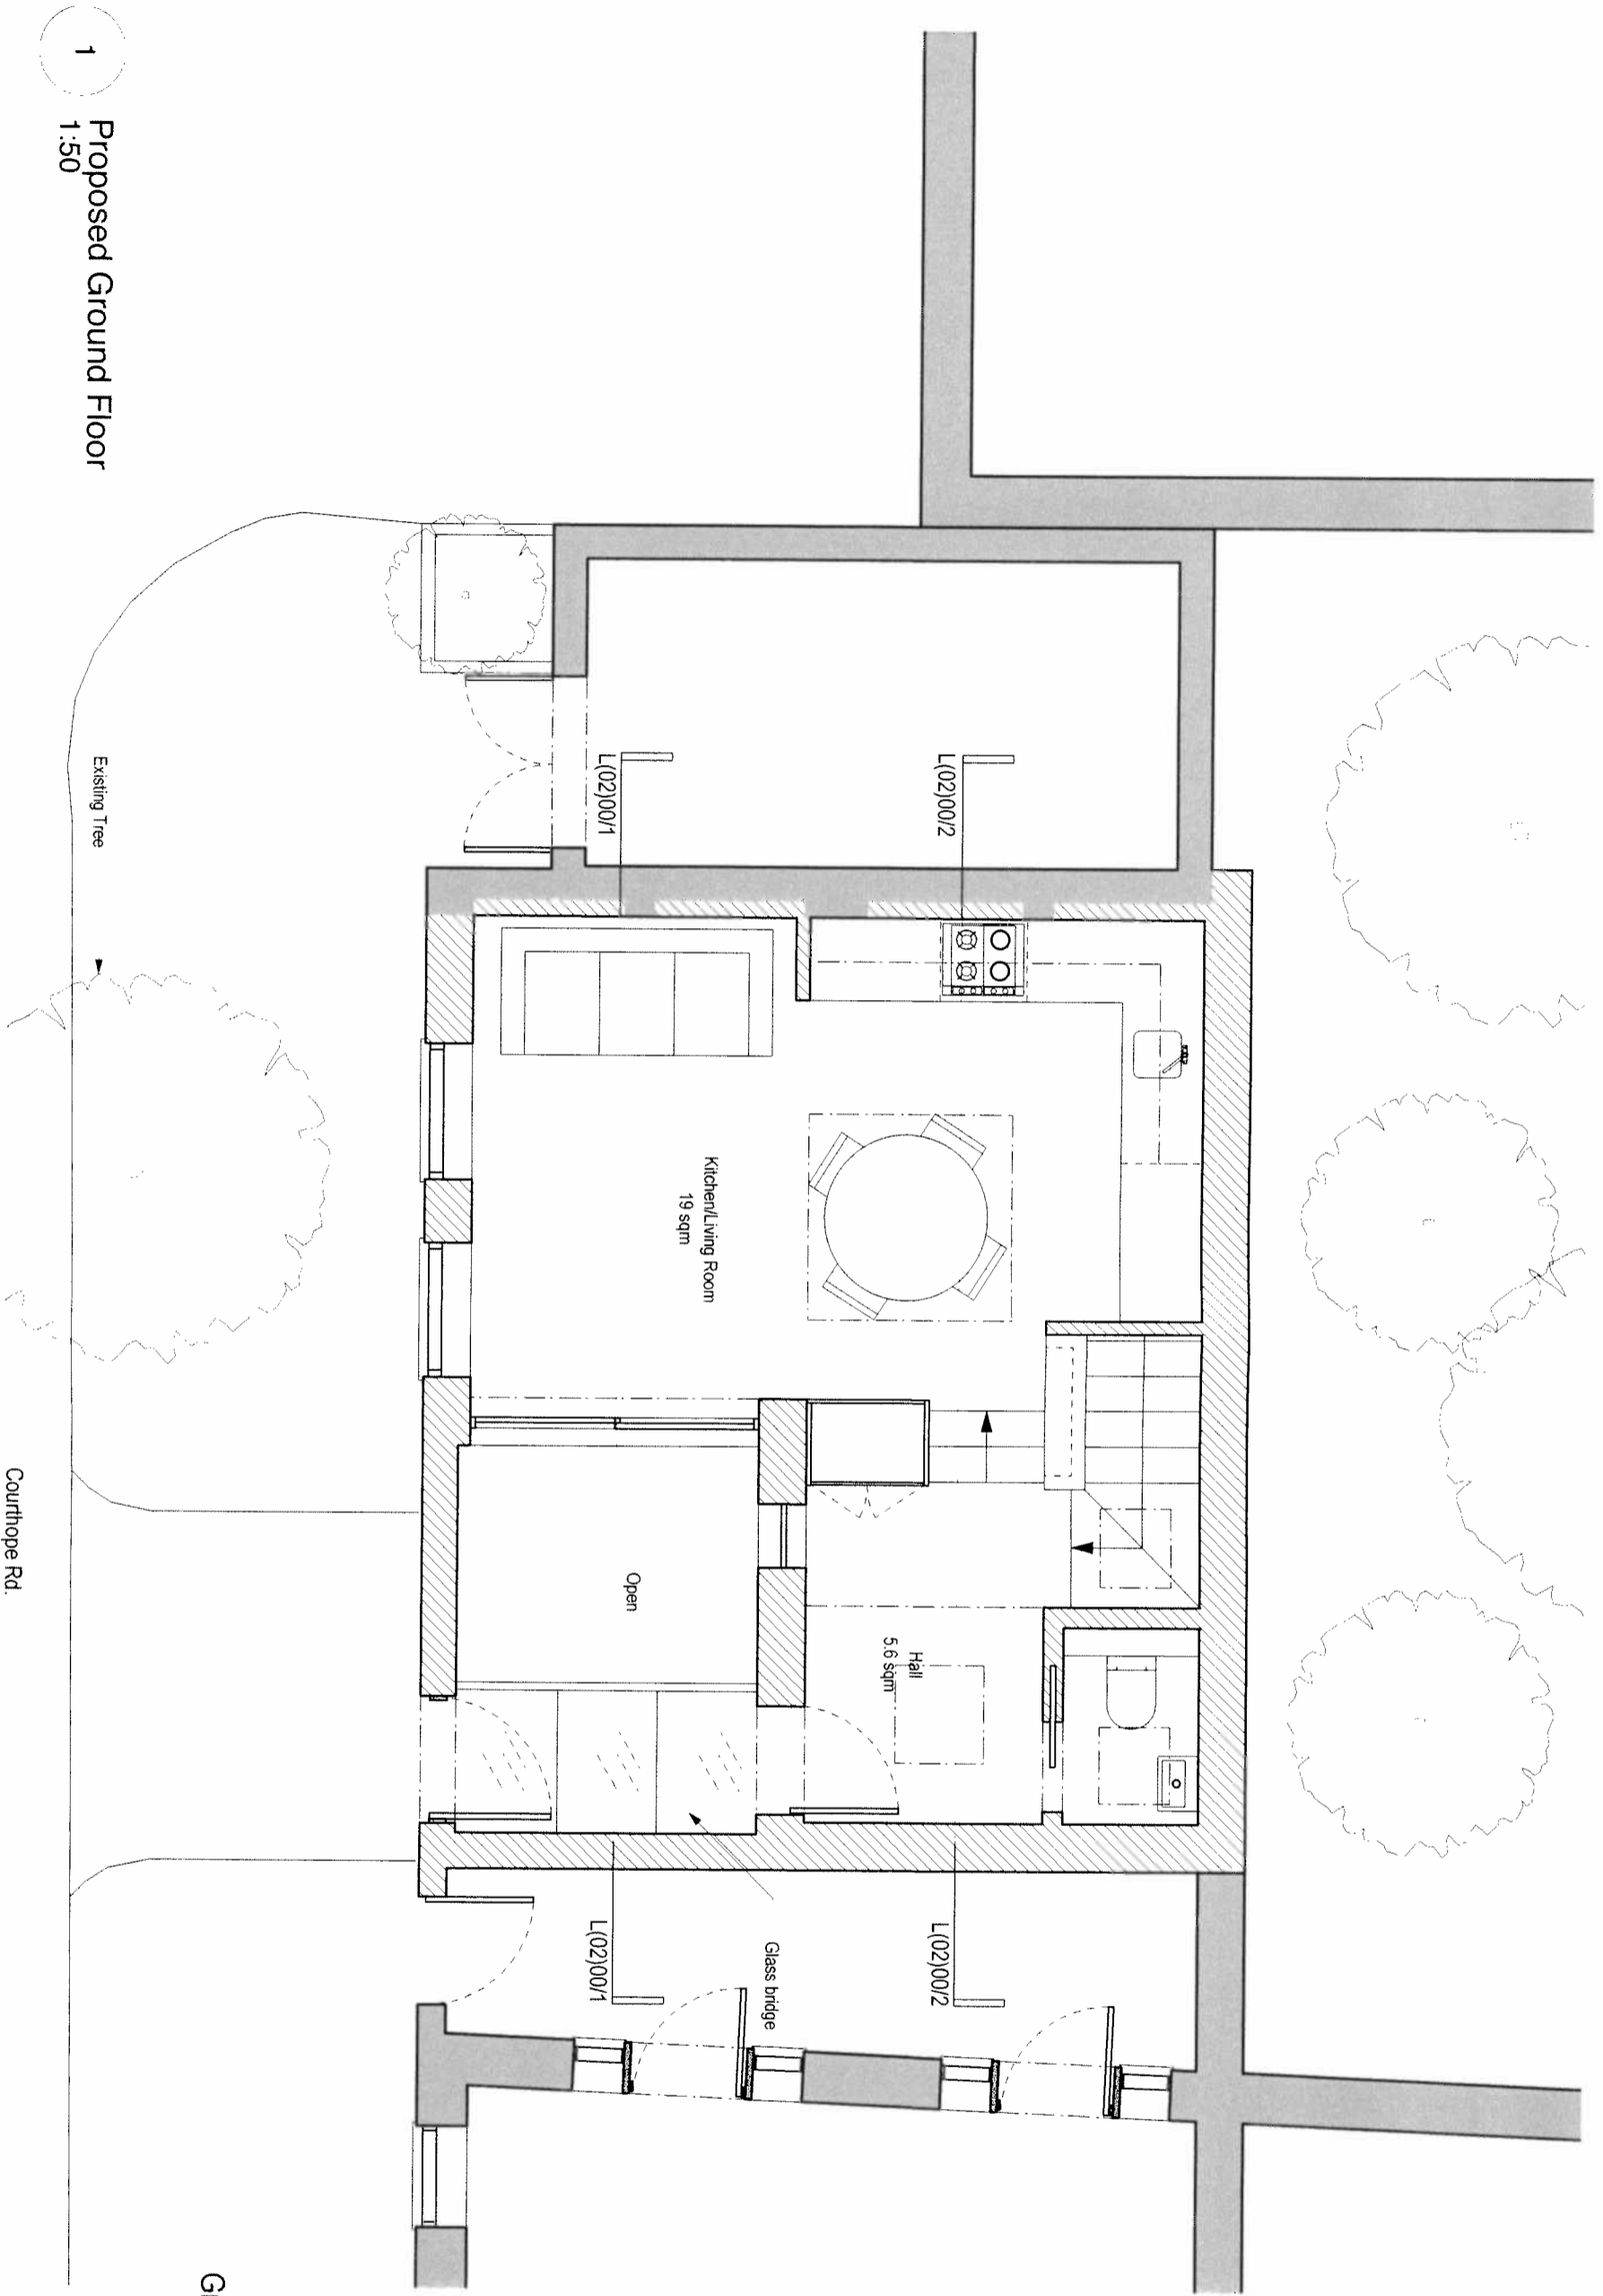

Gross Internal Area 28.5 sqm

1 Proposed Ground Floor  
1:50

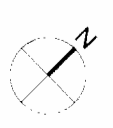

Notes

1. Do not scale from drawing.
  2. All dimensions in millimeters unless noted otherwise.
  3. No deviation may be made from the details shown on this drawing without the prior permission of the architect.
- Any discrepancy between this and any other documents shall be referred immediately to the architect. IF IN DOUBT ASK

Revisions

- |   |          |                                     |
|---|----------|-------------------------------------|
| A | 26.07.13 | Issued for Pre-planning Application |
| B | 04.02.14 | Issued for Planning                 |

Client **Allan Properties Limited**

Project **62 Mansfield Road**

Drawing Title **Proposed Ground Floor Plan**

Scale 1:50 / A3 Date Jun 2013 Drawn MC

Job no. 1312 Dwg no. PL(01)00 Rev no. B

**BARBARA WEISS ARCHITECTS LTD**

16A CRANE GROVE LONDON N7 8LE TEL. 020 76091867 FAX 020 77002952