
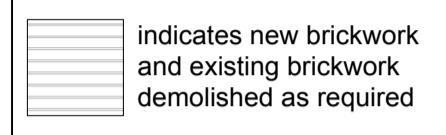
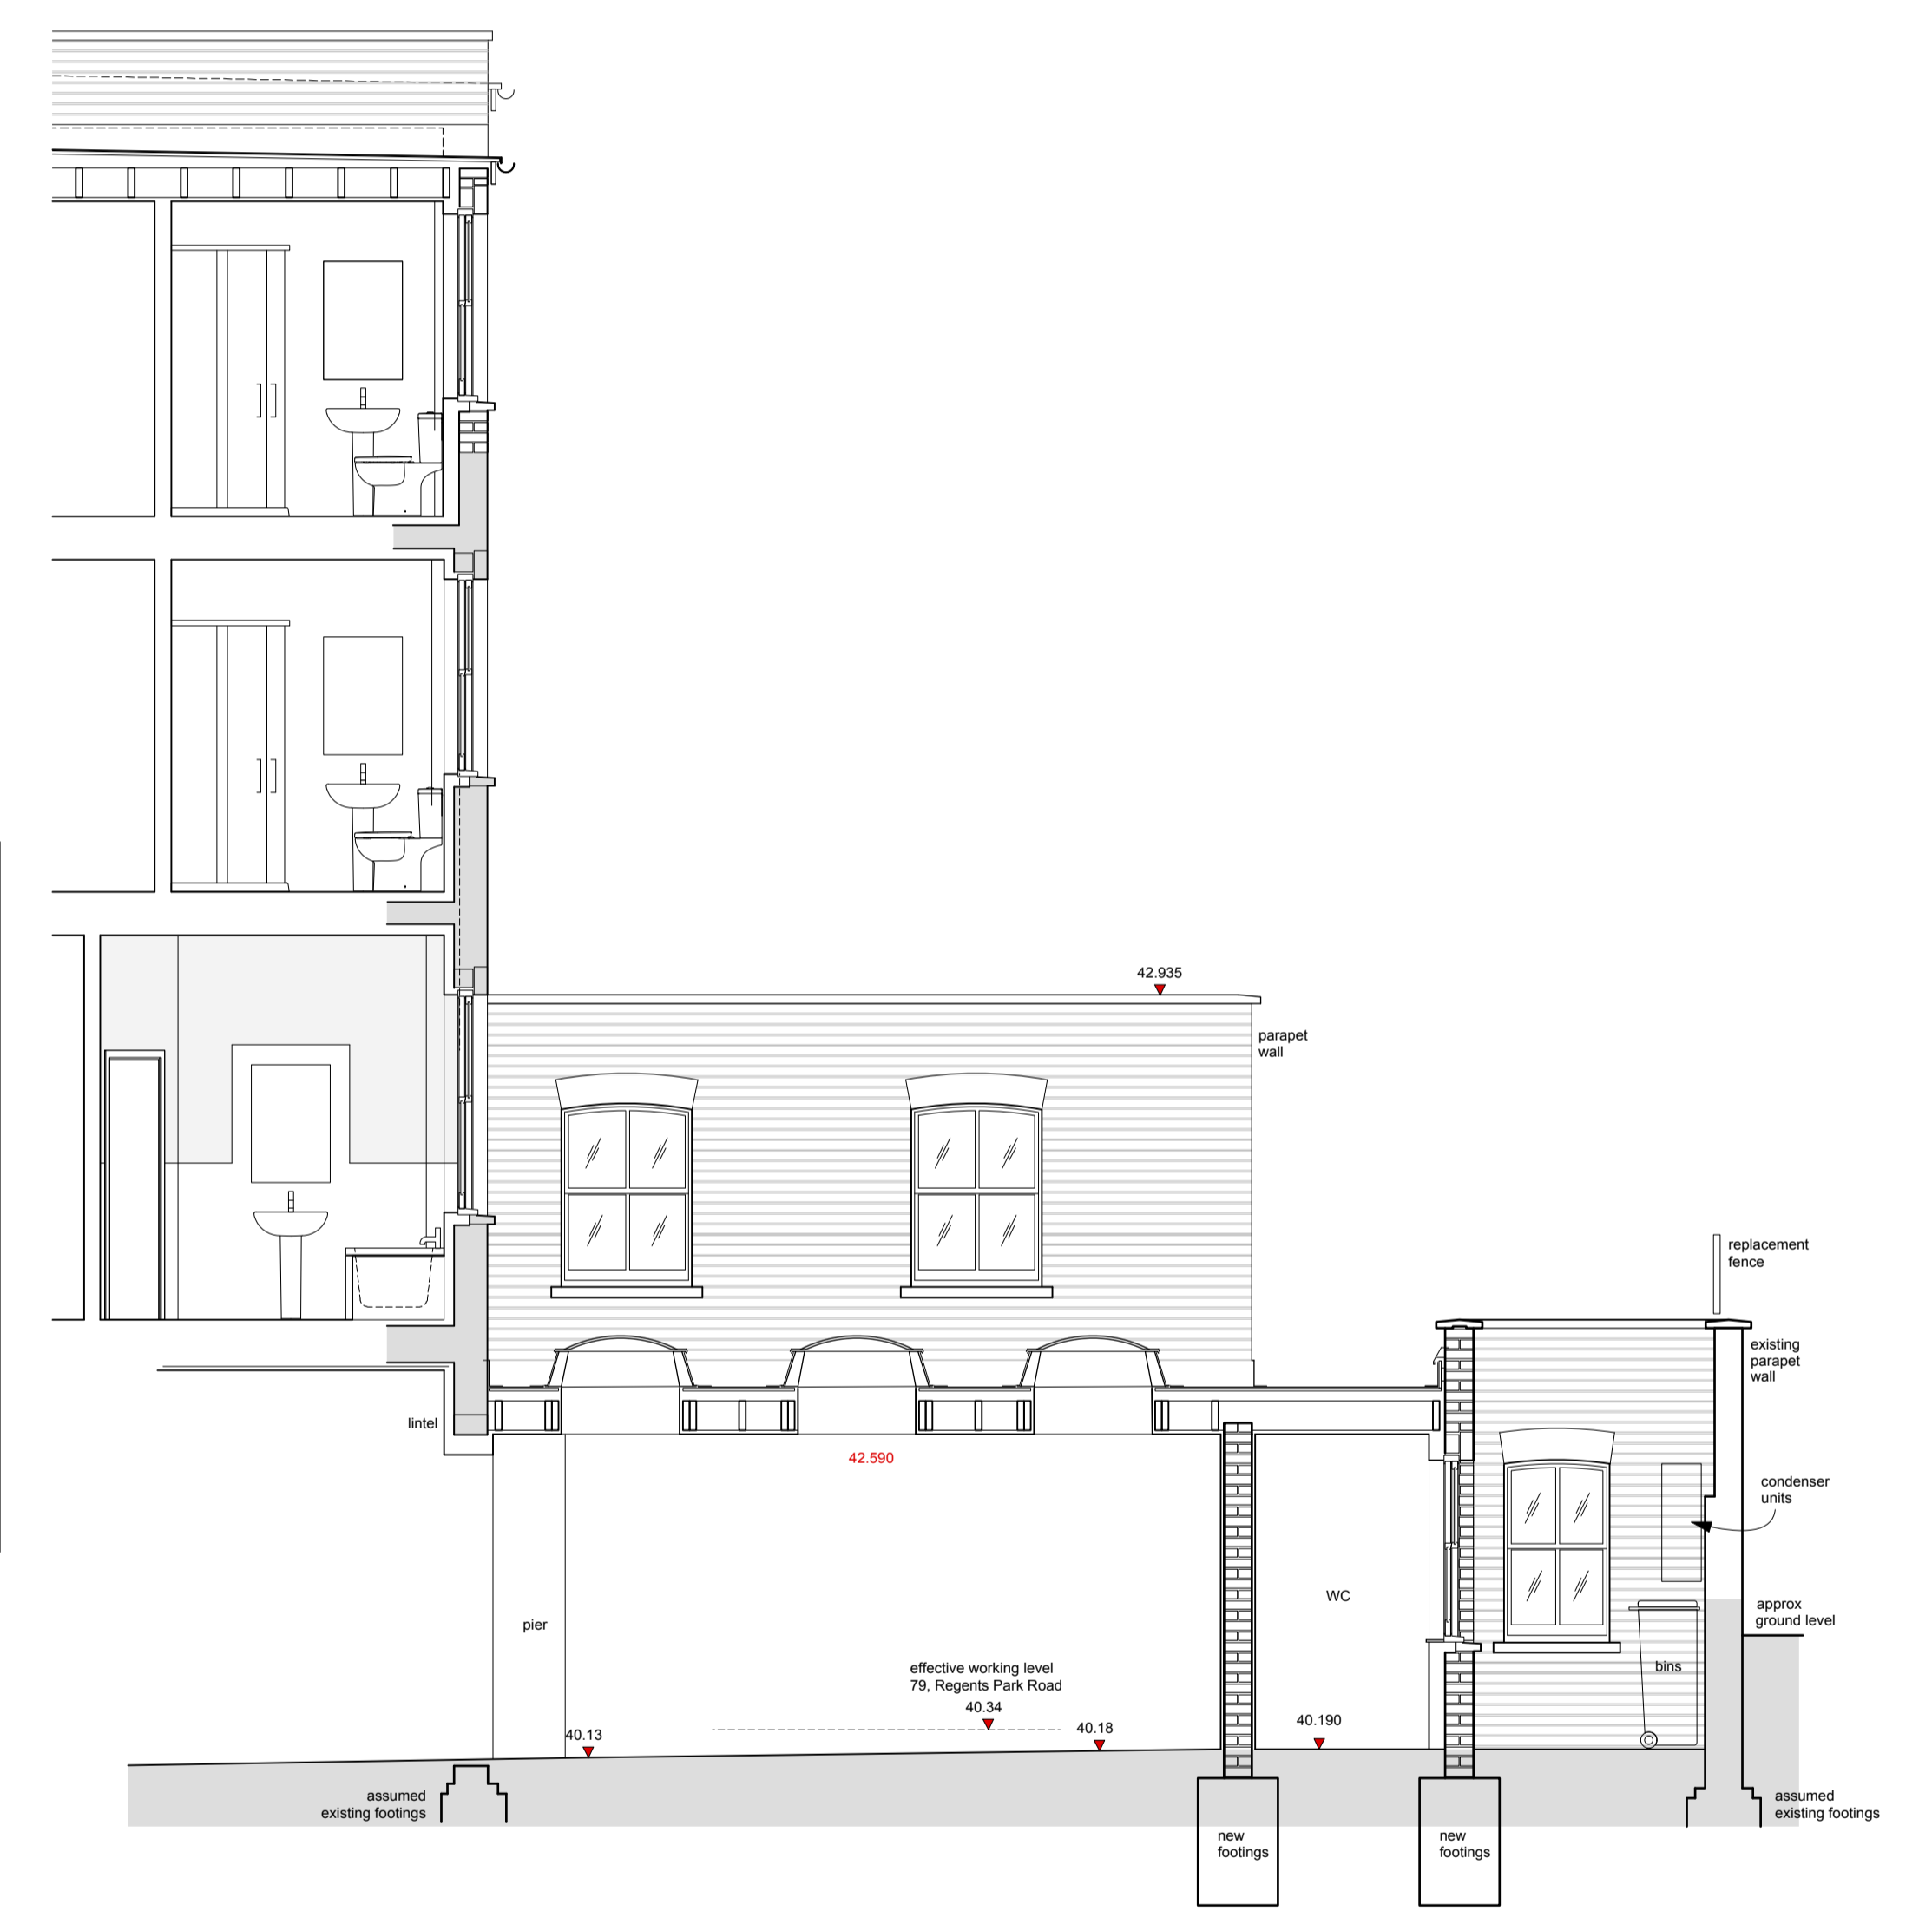
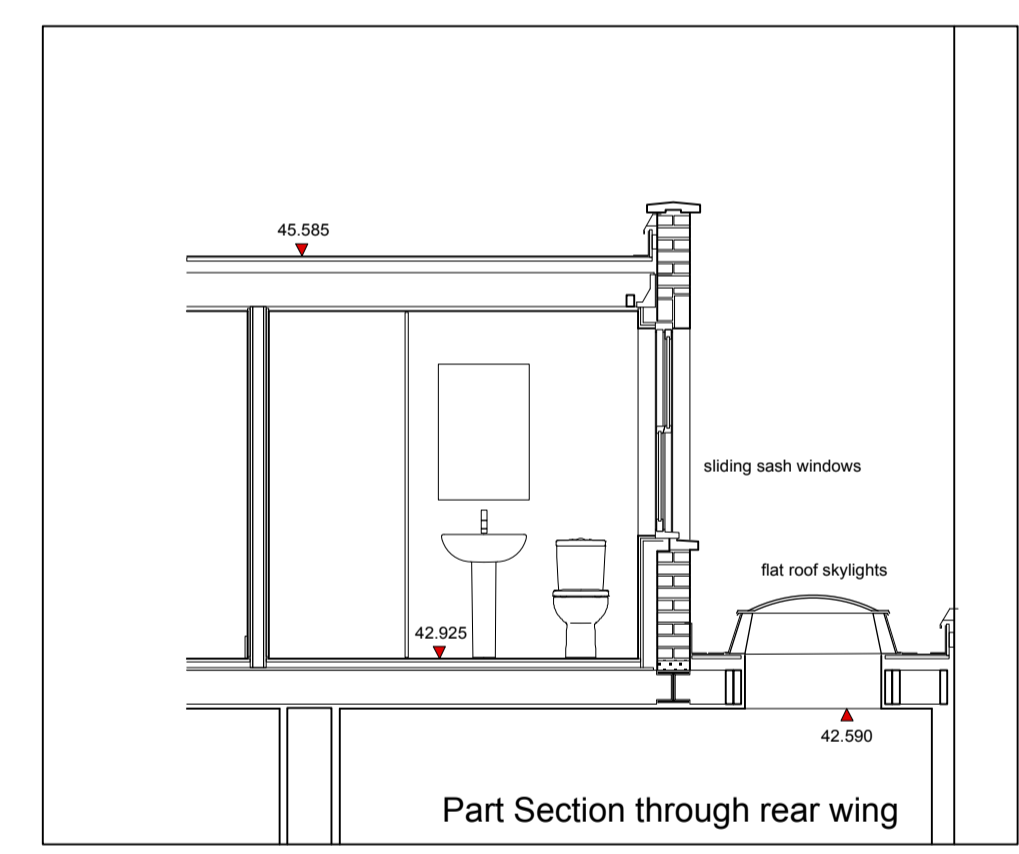


Notes

KEY

 indicates new brickwork and existing brickwork demolished as required

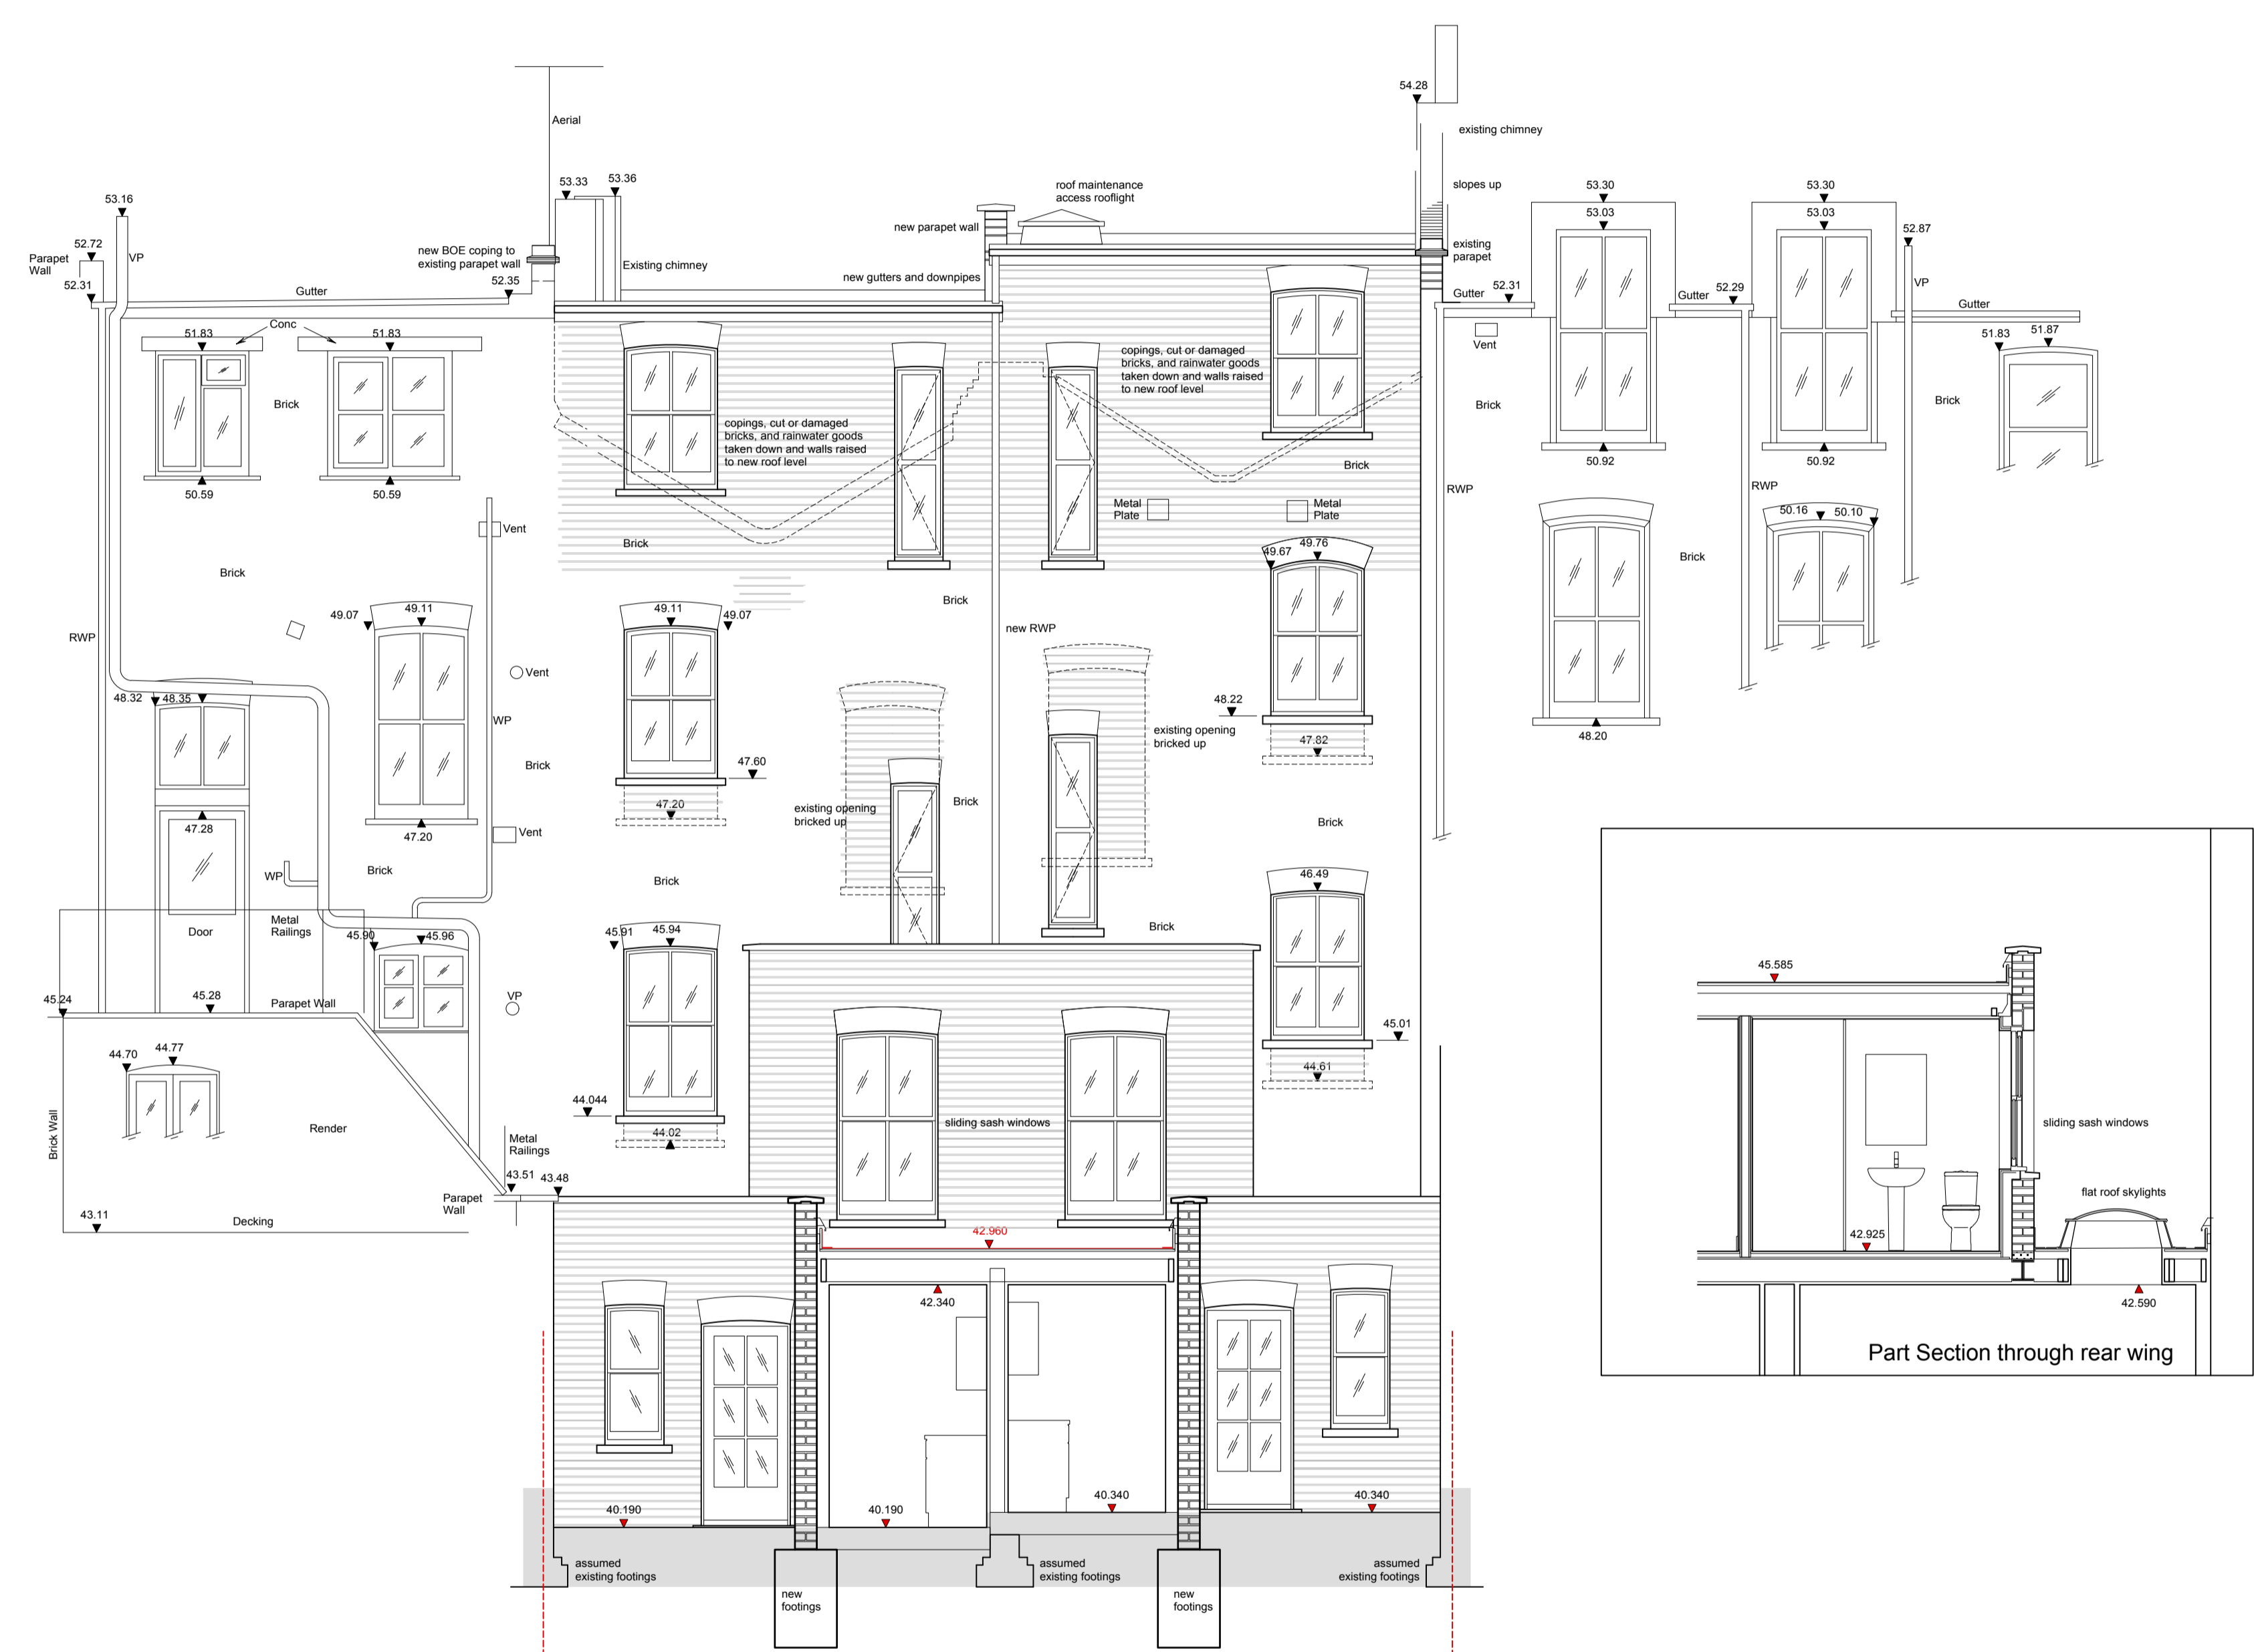

NO.83

NO.81

NO.79

NO.77

38.00m AOD

Elevation 2

Section C-C Side Elevation

BOUNDARY LINE (SHARED PARTY WALL)

BOUNDARY LINE (SHARED PARTY WALL)

date	Revisions

living-architects copyright reserved
 Do not scale this drawing
 All dimensions to be checked on site

**79-81 REGENTS PARK ROAD
 PRIMROSE HILL
 LONDON NW1 8UY**

PROPOSED
 REAR ELEVATION & SECTION C-C

living-architects
 14 Linen House, 253 Kilburn Lane
 London W10 4BQ
 Tel. 020 8962 6660
 Fax. 020 8962 6661
 surname@living-architects.com

SCALE 1:50 @ A1 (1:100 @ A3)
 DATE MAY 2014

DRAWN BY ES
 CHECKED BY
 CAD FILE REF 930 K01-08.vwx

DRAWING STATUS PLANNING

DWG NO. **930/OD18**

REVISION

