


Notes

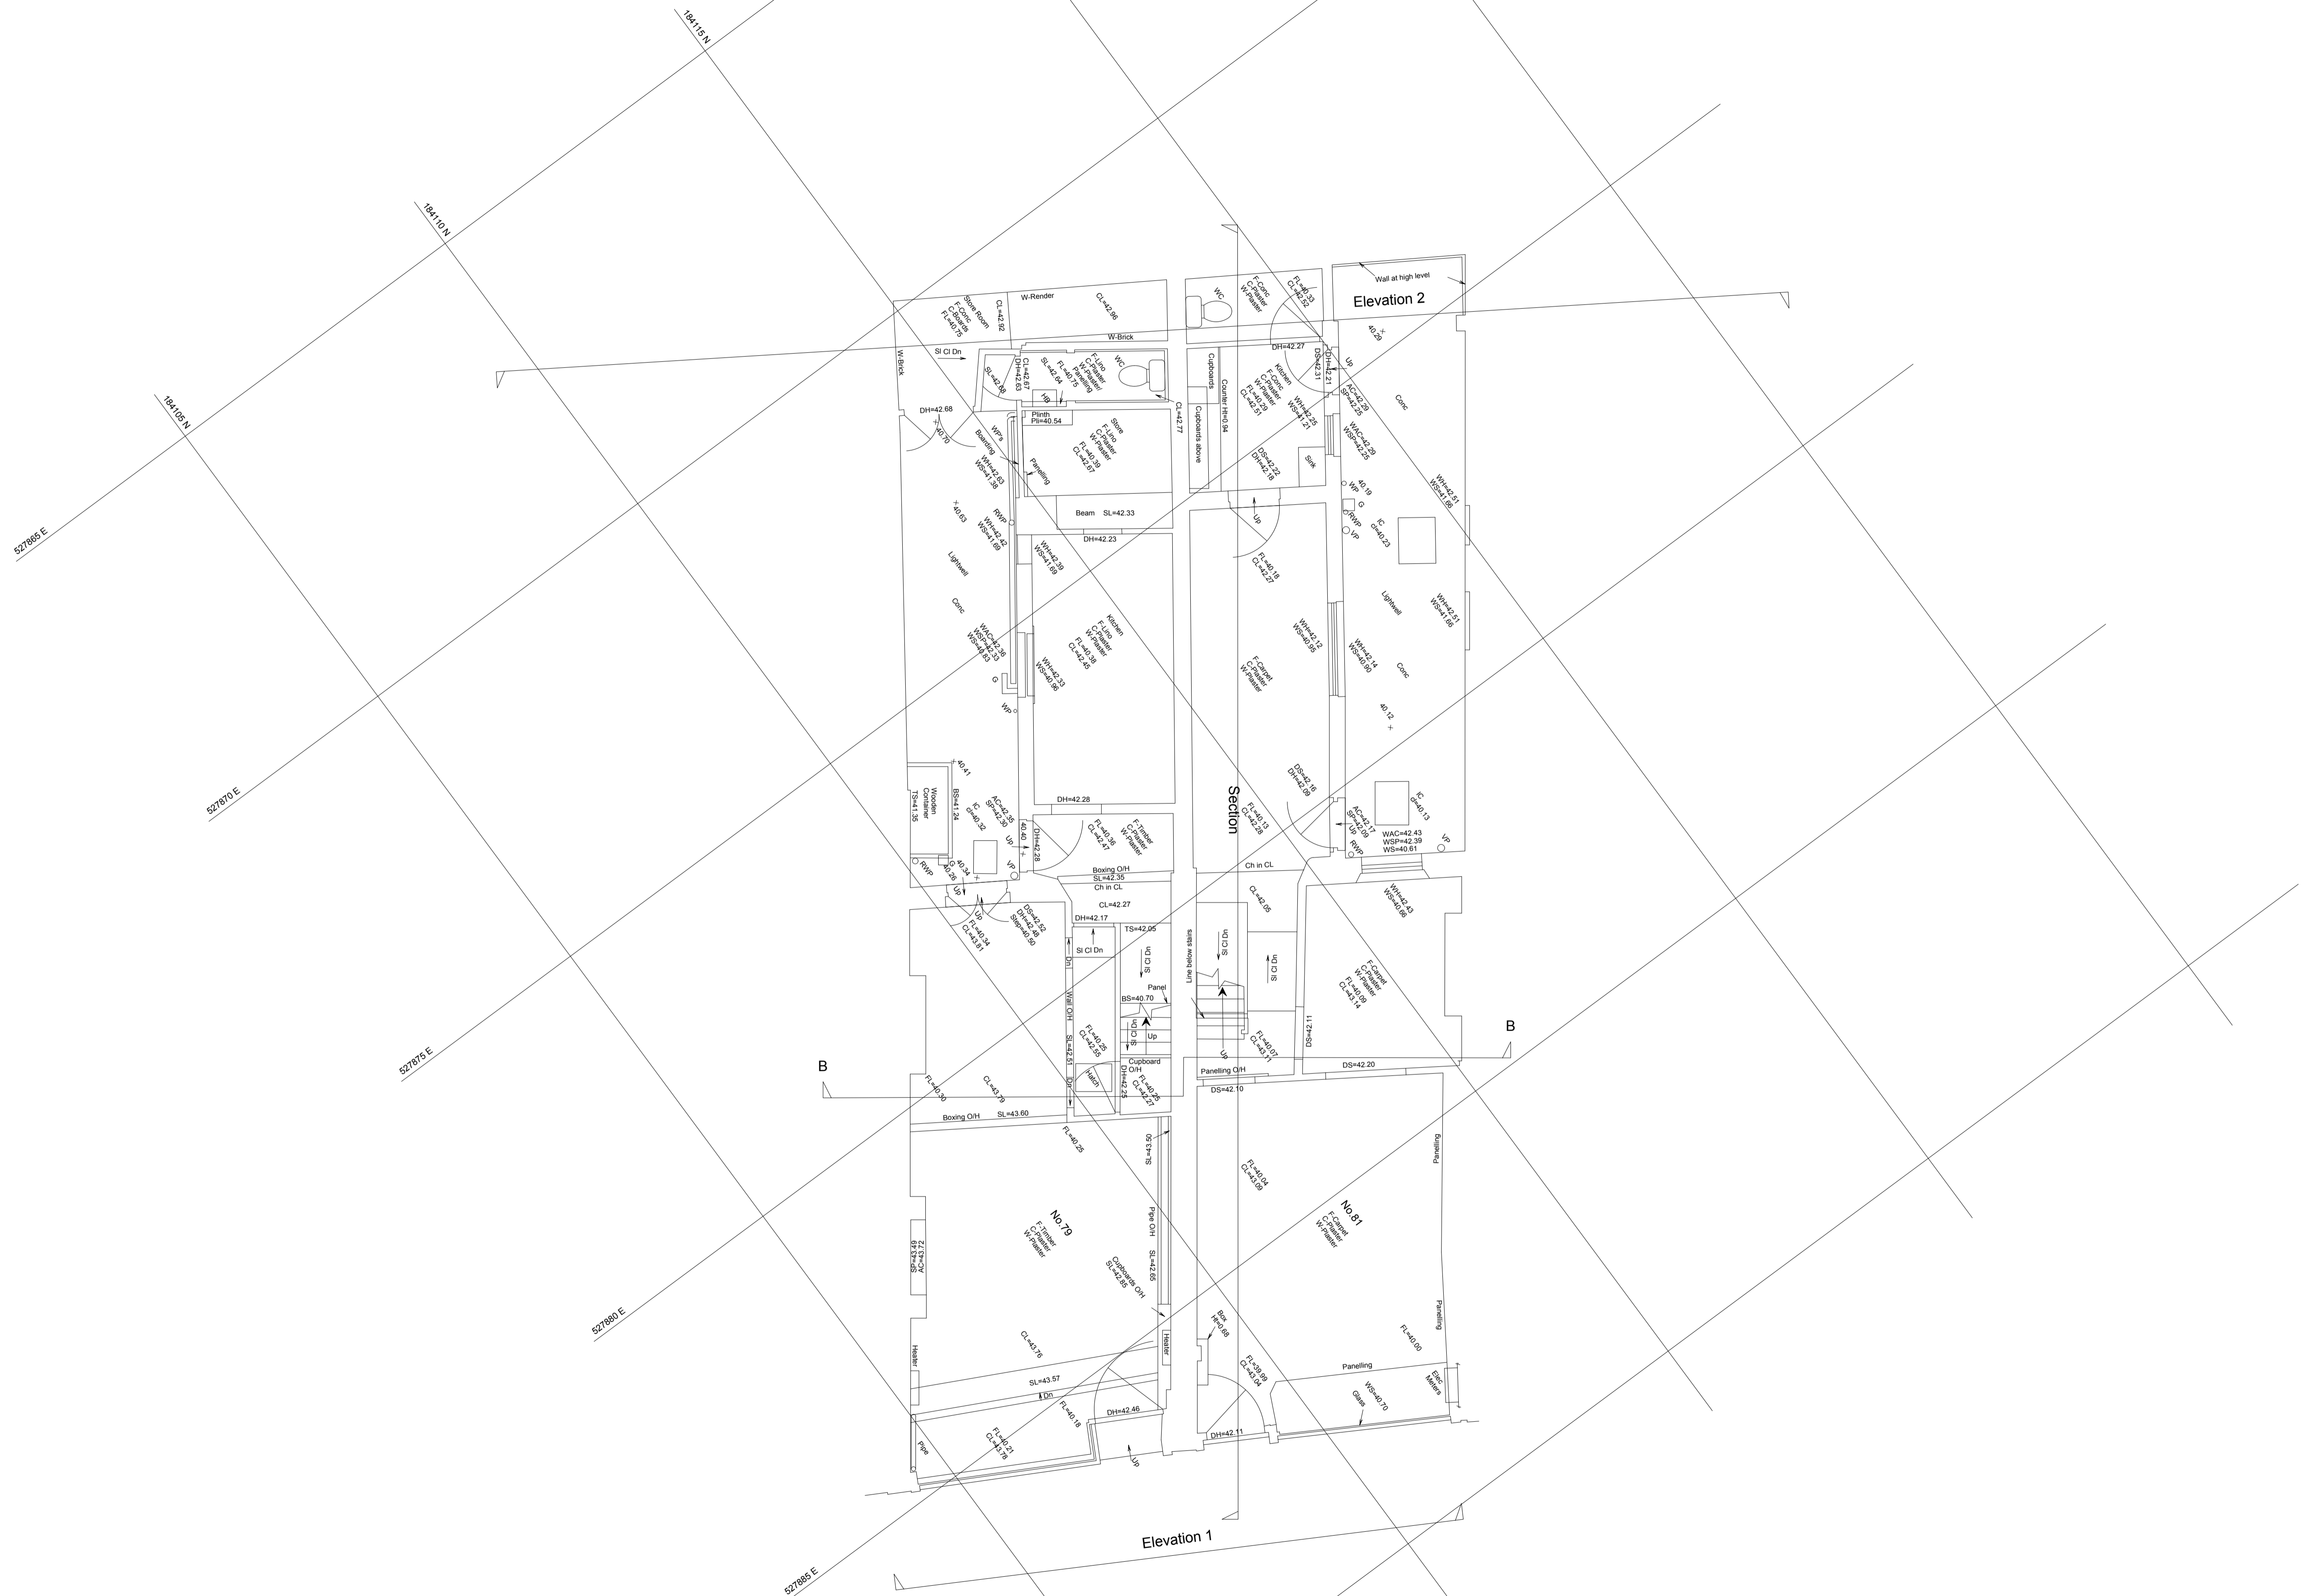

date	Revisions

living-architects copyright reserved
 Do not scale this drawing
 All dimensions to be checked on site

**79-81 REGENTS PARK ROAD
 PRIMROSE HILL
 LONDON NW1 8UY**

EXISTING
 GROUND FLOOR PLAN

living-architects
 14 Linen House, 253 Kilburn Lane
 London W10 4BQ
 Tel. 020 8962 6660
 Fax. 020 8962 6661
 surname@living-architects.com

SCALE	1:50 @ A1 (1:100 @ A3)
DATE	FEBRUARY 2014
DRAWN BY	ES
CHECKED BY	
CAD FILE REF	930 X02-08.vwx
DRAWING STATUS	PLANNING
DWG NO.	930/X02
REVISION	-

