

NOTES

Copyright of this drawing is owned solely by ADS Design & Brand Development Ltd. This drawing is a confidential document and its use is restricted to the project for which it was created. It is not to be reproduced, stored in a retrieval system, or transmitted in any form or by any means, electronic, mechanical, photocopying, recording, or by any information storage or retrieval system, without the prior written permission of ADS Design & Brand Development Ltd. All dimensions should be checked on site prior to commencement of work or associated manufacturing.

2. This drawing should be read in conjunction with relevant specifications and documentation information and reporting discrepancies to ADS Design prior to commencement of work.

3. The contractor is responsible for ensuring that all works comply with local authority requirements and national regulations.

D	Amendments following pre app meeting	28-4-14	RA
C	Lift relocated as Heritage Advice	14-5-14	RA
B	Fire escape further revised	7-5-14	RA
A	Fire escape revised	3-5-14	RA
REV	NOTES	DATE	BY
REV	NOTES	DATE	BY

ADSDESIGN
INTERIORS • ARCHITECTURE



ADS DESIGN & BRAND DEVELOPMENT LTD
King John's Gallery, King John's Island, Mythe Road,
Tewkesbury, GL20 8EB
Tel: +44 (0) 1684 870 870 Fax: +44 (0) 1684 878 202
email: info@ads-design.co.uk

CLIENT
Greene King

PROJECT
**The Assembly House,
292-294 Kenish Town Road,
London, NW5 2TG.**

DRAWING TITLE
**Second Floor Plan
as Proposed**

SCALE	1:50	SHEET	A1
DATE	February 2014	DRAWN	A.L.
TICK & DATE IF REVISIONARY			

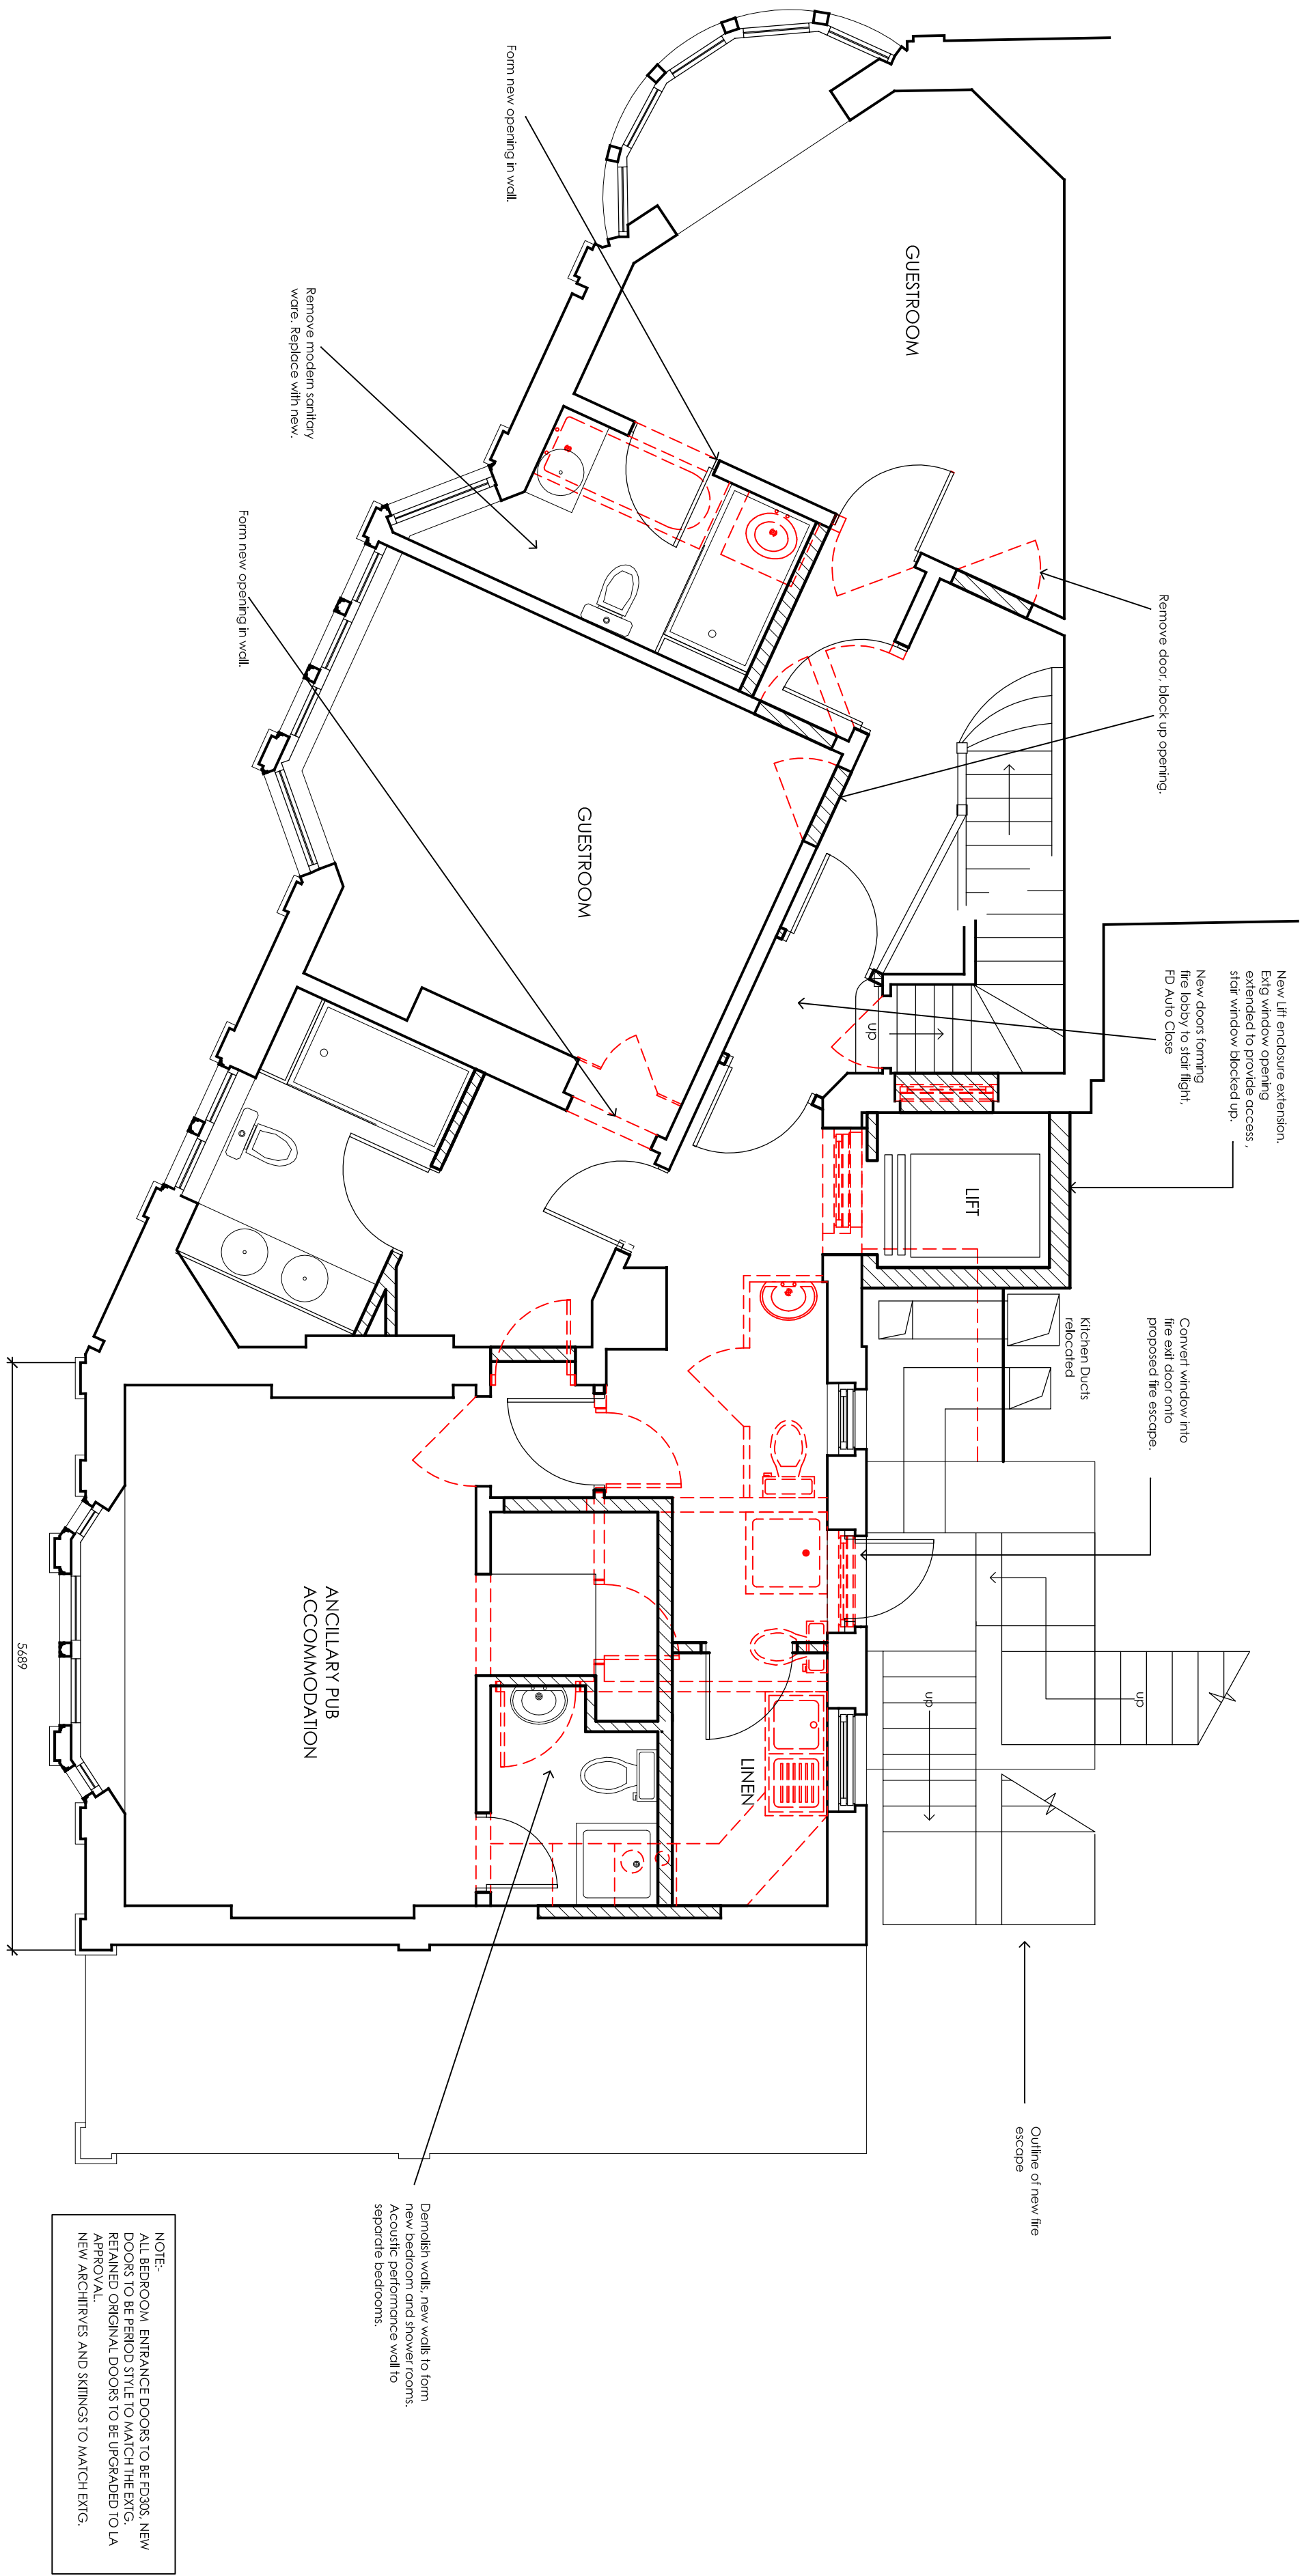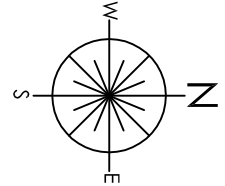

NOTE: ESCAPE ROUTE ENRANCE DOORS TO BE EXIST. NEW DOORS TO BE FITTED TO MATCH THE EXIST. NEW ARCHITECTS AND SIGNING TO MATCH EXIST.

Demolish work, new walls to form new bedroom and shower rooms. Acoustic performance wall to separate bedroom.

Remove modern sanitary ware. Replace with new.

From new opening in wall

From new opening in wall

Remove door block up opening

New fire enclosure extension. Existing window opening extended to provide access. Still window blocked up. New door forming the body to stair flight. To A&S escape

Current window into kitchen ducts proposed fire escape.

Outline of new fire escape