

External Materials

WALLS
Existing and proposed in brickwork unless otherwise noted. Proposed brickwork to match existing.


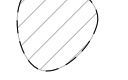
FLOOR
Paving **F1**
Brick **F2**
Soft Landscaping **F3**
Gravel **F4**
Synthetic Grass **F5**

DOOR & WINDOWS
Existing & proposed white painted timber unless otherwise noted.

ROOFS
Tiled **R1**
Sealed Roof **R2**
Glazing **R3**

OTHER
All railing to be black painted metalwork with traditional details.

TREES
(to be read in conjunction with Tree survey and assesment)

Root Protection zones 
Canopy 

P2	20/03/14	Section Label Corrected
P1	31/10/13	Planning
Rev	Date	Note

Services

Structures
Fluid

Client
Dan & Susie Wagner
15, Wedderburn Road, London NW3 5QS

Project title
Wedderburn Road

Drawing Title
Existing Site Plan


Scale @ A3
1:200

Project No. 180	Drawing no. 101	Revision P2
---------------------------	---------------------------	-----------------------

Status Planning	Date 31.10.13
---------------------------	-------------------------



Clive Sall Architecture Ltd.
2 Providence Yard
Ezra Street
London E2 7RJ
Copyright CLIVE SALL ARCHITECTURE LTD

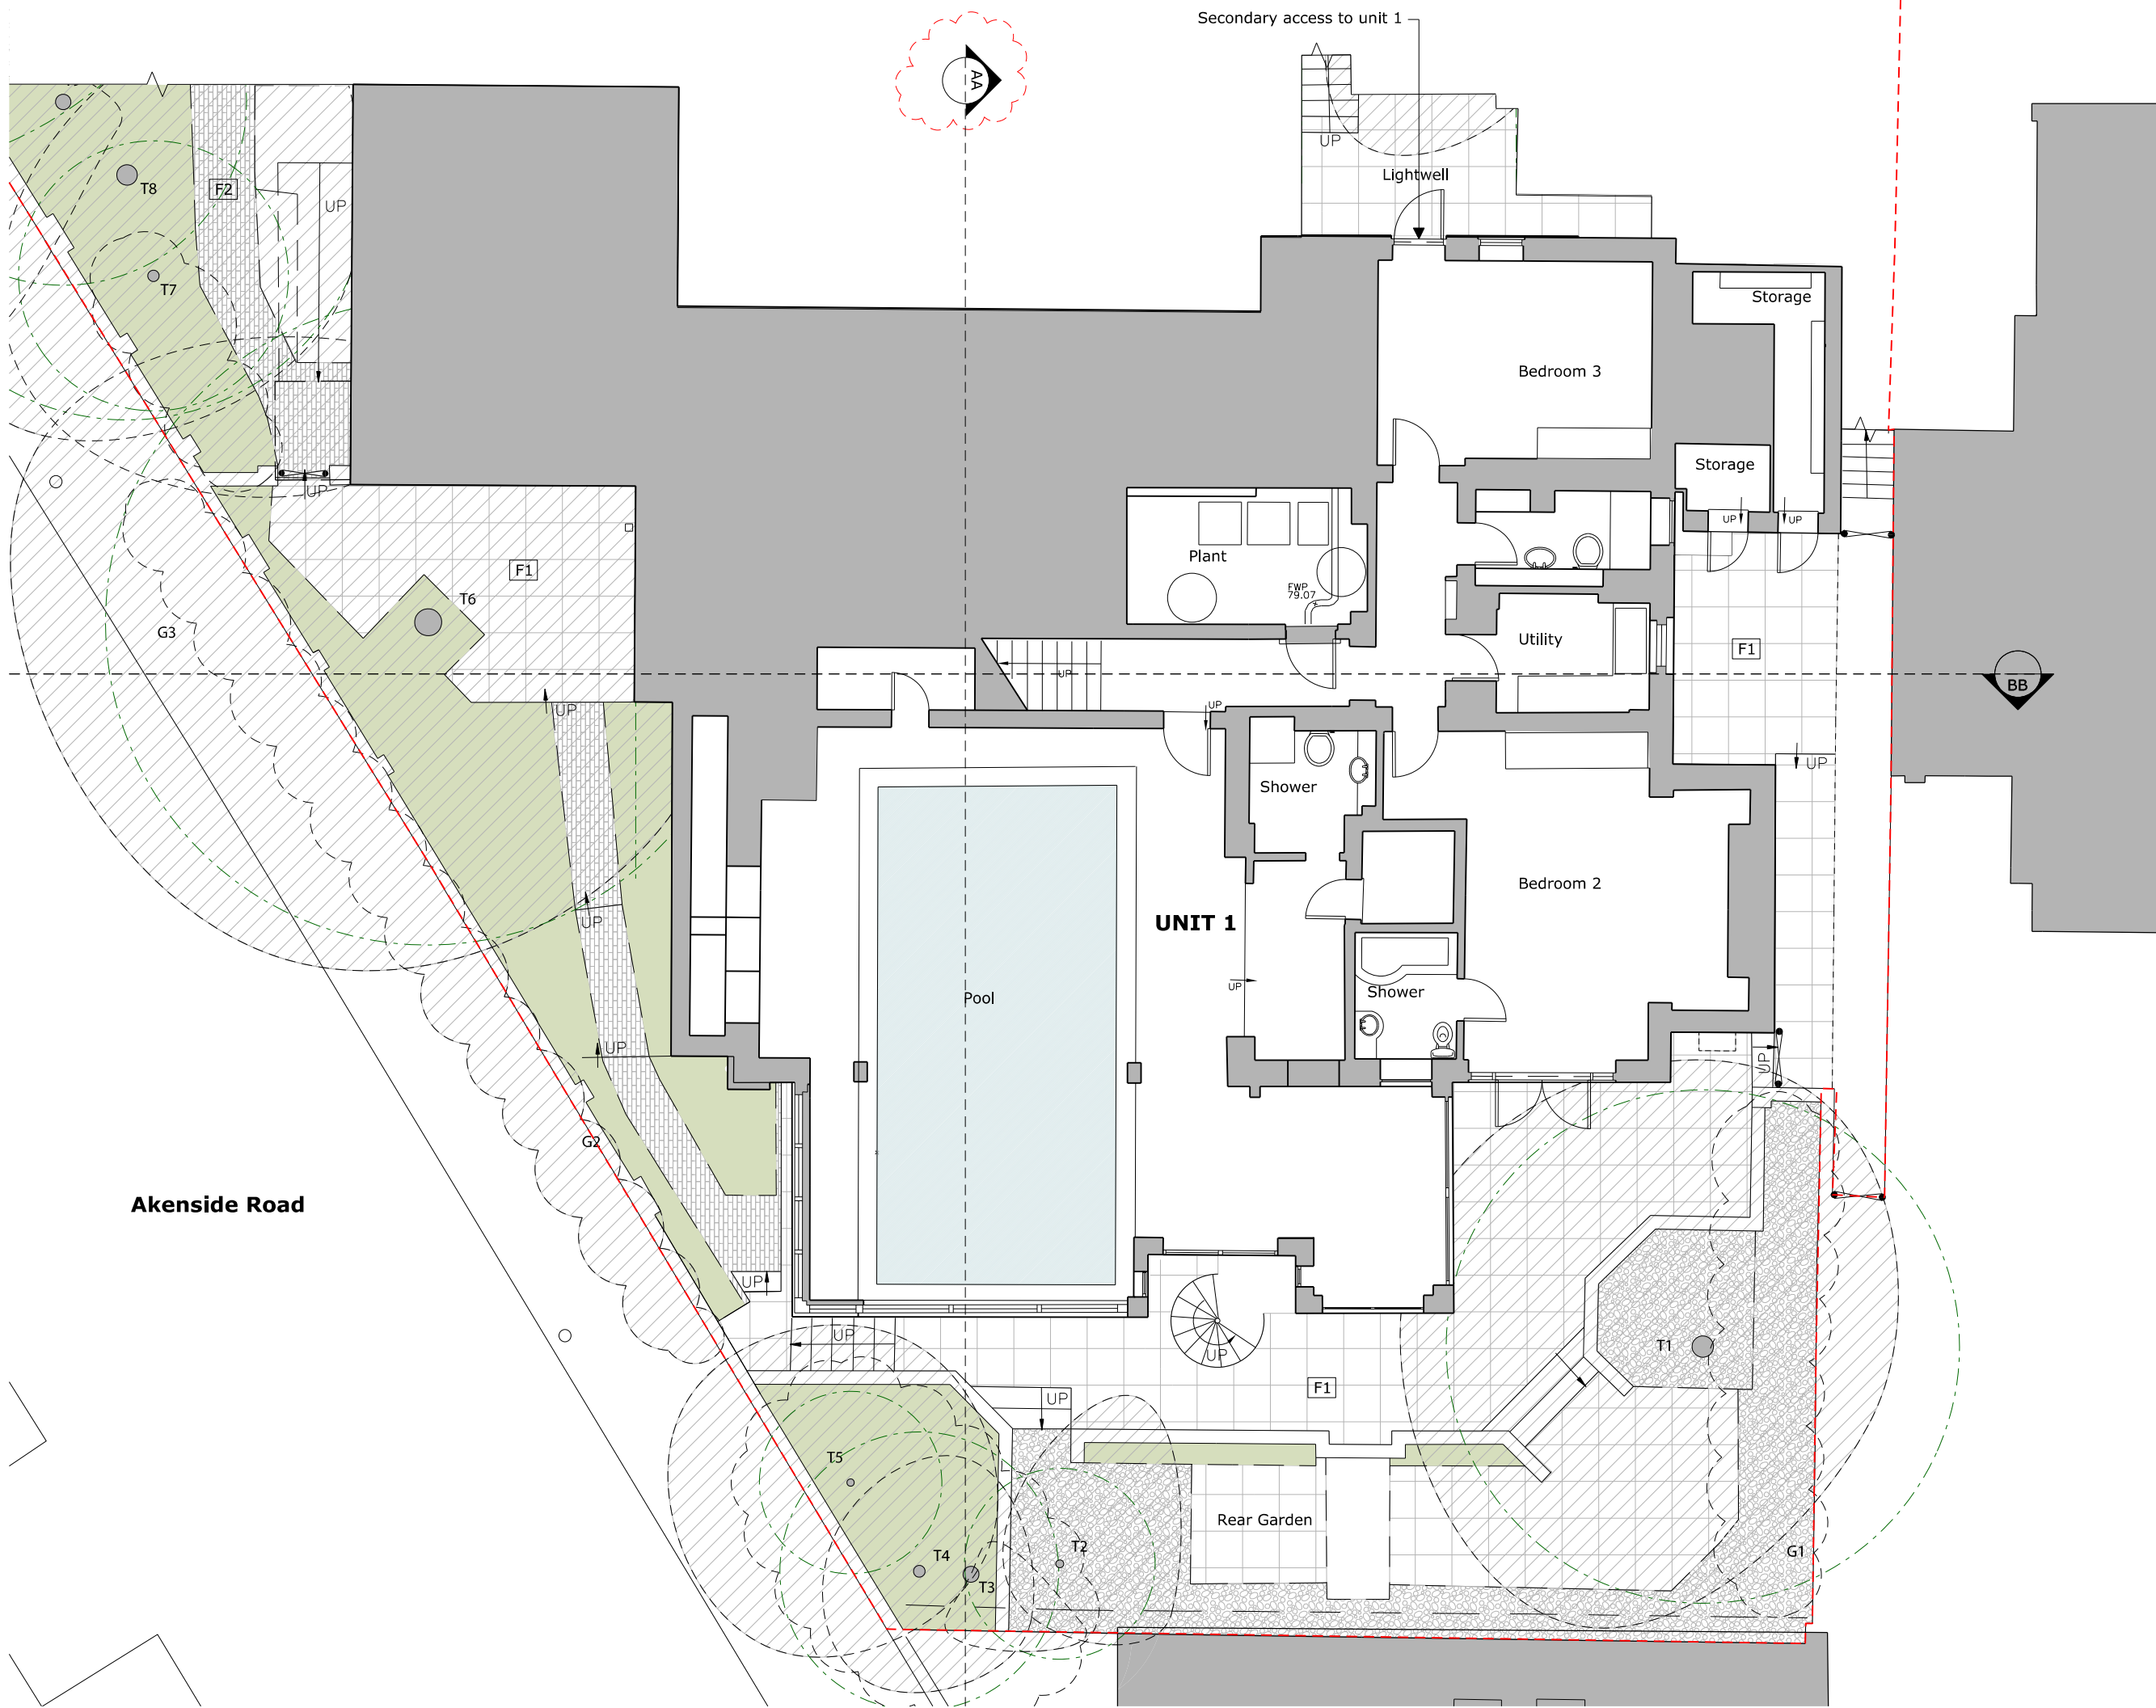

External Materials

WALLS
Existing and proposed in brickwork unless otherwise noted. Proposed brickwork to match existing.

FLOOR
Paving F1
Brick F2
Soft Landscaping F3
Gravel F4
Synthetic Grass F5

DOOR & WINDOWS
Existing & proposed white painted timber unless otherwise noted.

ROOFS
Tiled R1
Sealed Roof R2
Glazing R3

OTHER
All railing to be black painted metalwork with traditional details.

TREES
(to be read in conjunction with Tree survey and assesment)

Root Protection zones

Canopy

P2	20/03/14	Section Label Corrected
P1	31/10/13	Planning
Rev	Date	Note

Services

Structures
Fluid

Client
Dan & Susie Wagner
15, Wedderburn Road, London NW3 5QS

Project title
Wedderburn Road

Drawing Title
Existing Lower Ground Floor Plan

Scale @ A3
1:100

Project No. 180	Drawing no. 103	Revision P2
---------------------------	---------------------------	-----------------------

Status Planning	Date 31.10.13
---------------------------	-------------------------

Clive Sall Architecture Ltd.
2 Providence Yard
Ezra Street
London E2 7RJ
Copyright CLIVE SALL ARCHITECTURE LTD

Akenside Road

UNIT 1

Rear Garden

Bedroom 3

Bedroom 2

Pool

Plant

Utility

Shower

Shower

Storage

Storage

Lightwell

Secondary access to unit 1

AA

BB

F1

T1

T5

T4

T3

T2

T8

T7

T6

F2

F1

G3

G2

G1

UP

UP

External Materials

WALLS
Existing and proposed in brickwork unless otherwise noted. Proposed brickwork to match existing.

FLOOR
Paving F1
Brick F2
Soft Landscaping F3
Gravel F4
Synthetic Grass F5

DOOR & WINDOWS
Existing & proposed white painted timber unless otherwise noted.

ROOFS
Tiled R1
Sealed Roof R2
Glazing R3

OTHER
All railing to be black painted metalwork with traditional details.

TREES
(to be read in conjunction with Tree survey and assesment)

Root Protection zones

Canopy

P2	20/03/14	Section Label Corrected
P1	31/10/13	Planning
Rev	Date	Note

Services

Structures

Fluid

Client
Dan & Susie Wagner
15, Wedderburn Road, London NW3 5QS


Project title
Wedderburn Road

Drawing Title
Existing Ground Floor Plan

Scale @ A3
1:100

Project No. 180	Drawing no. 104	Revision P2
---------------------------	---------------------------	-----------------------


Status Planning	Date 31.10.13
---------------------------	-------------------------

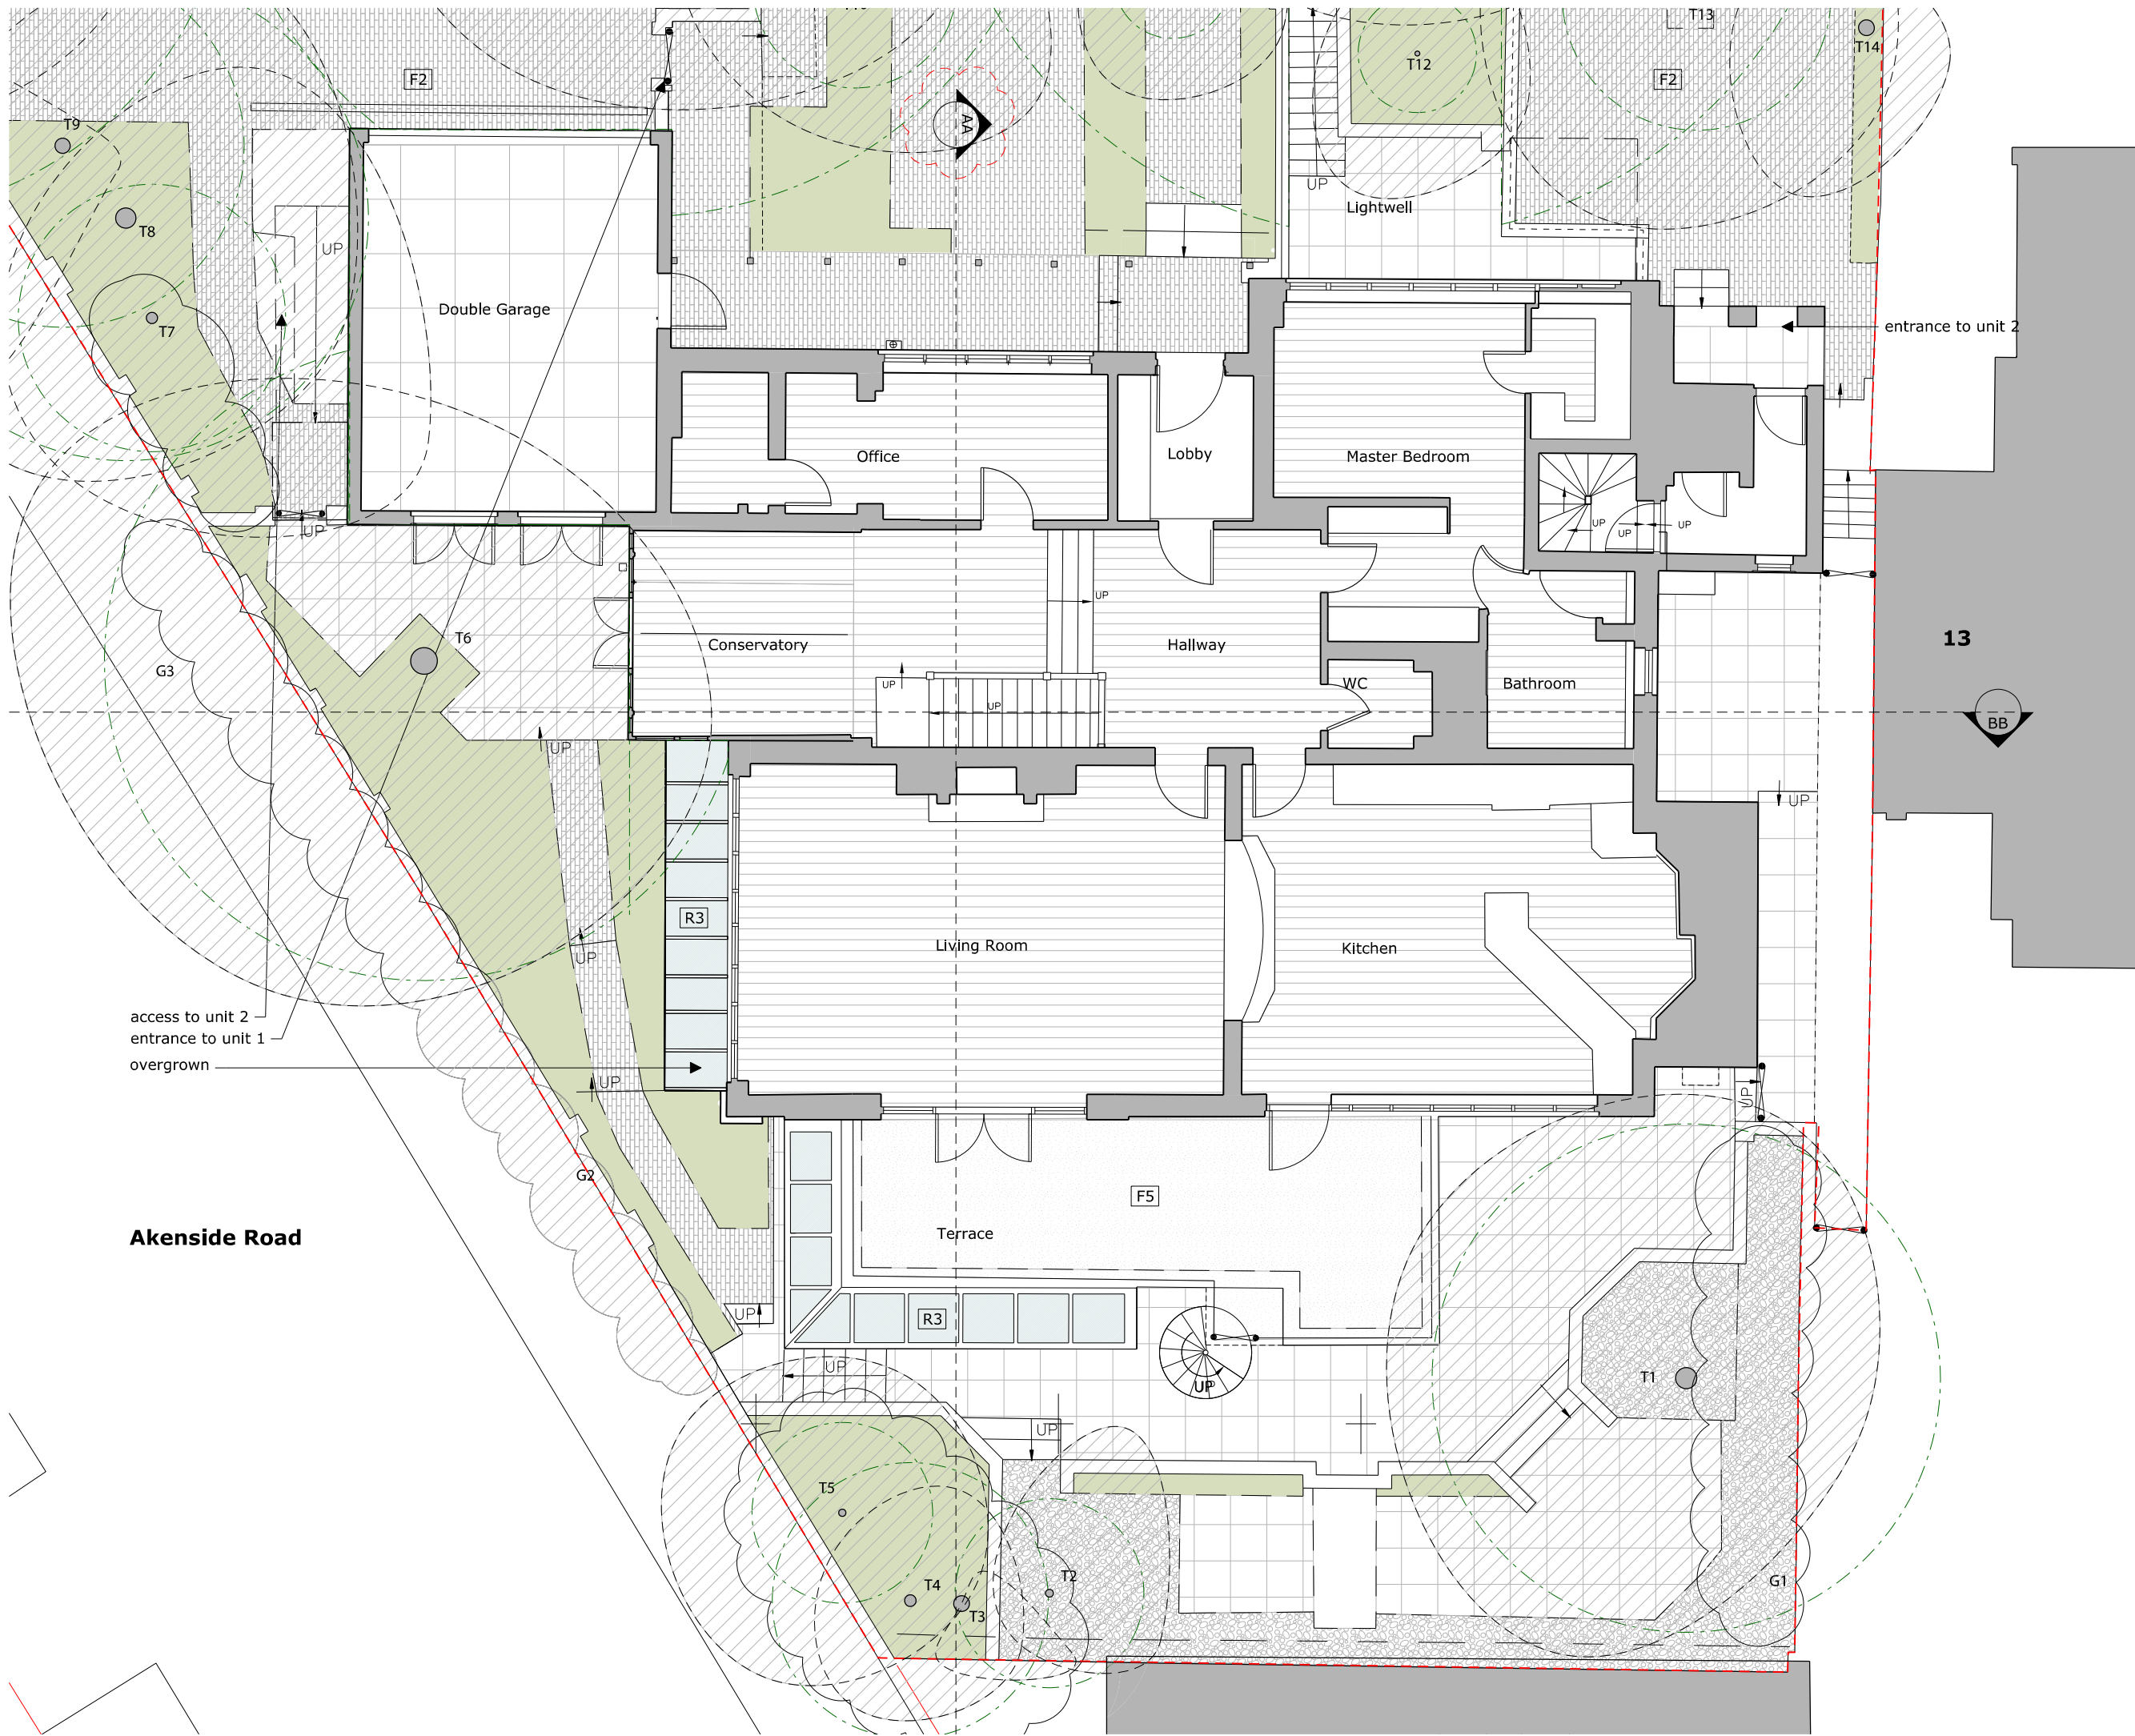

access to unit 2
entrance to unit 1
overgrown

Akenside Road

13

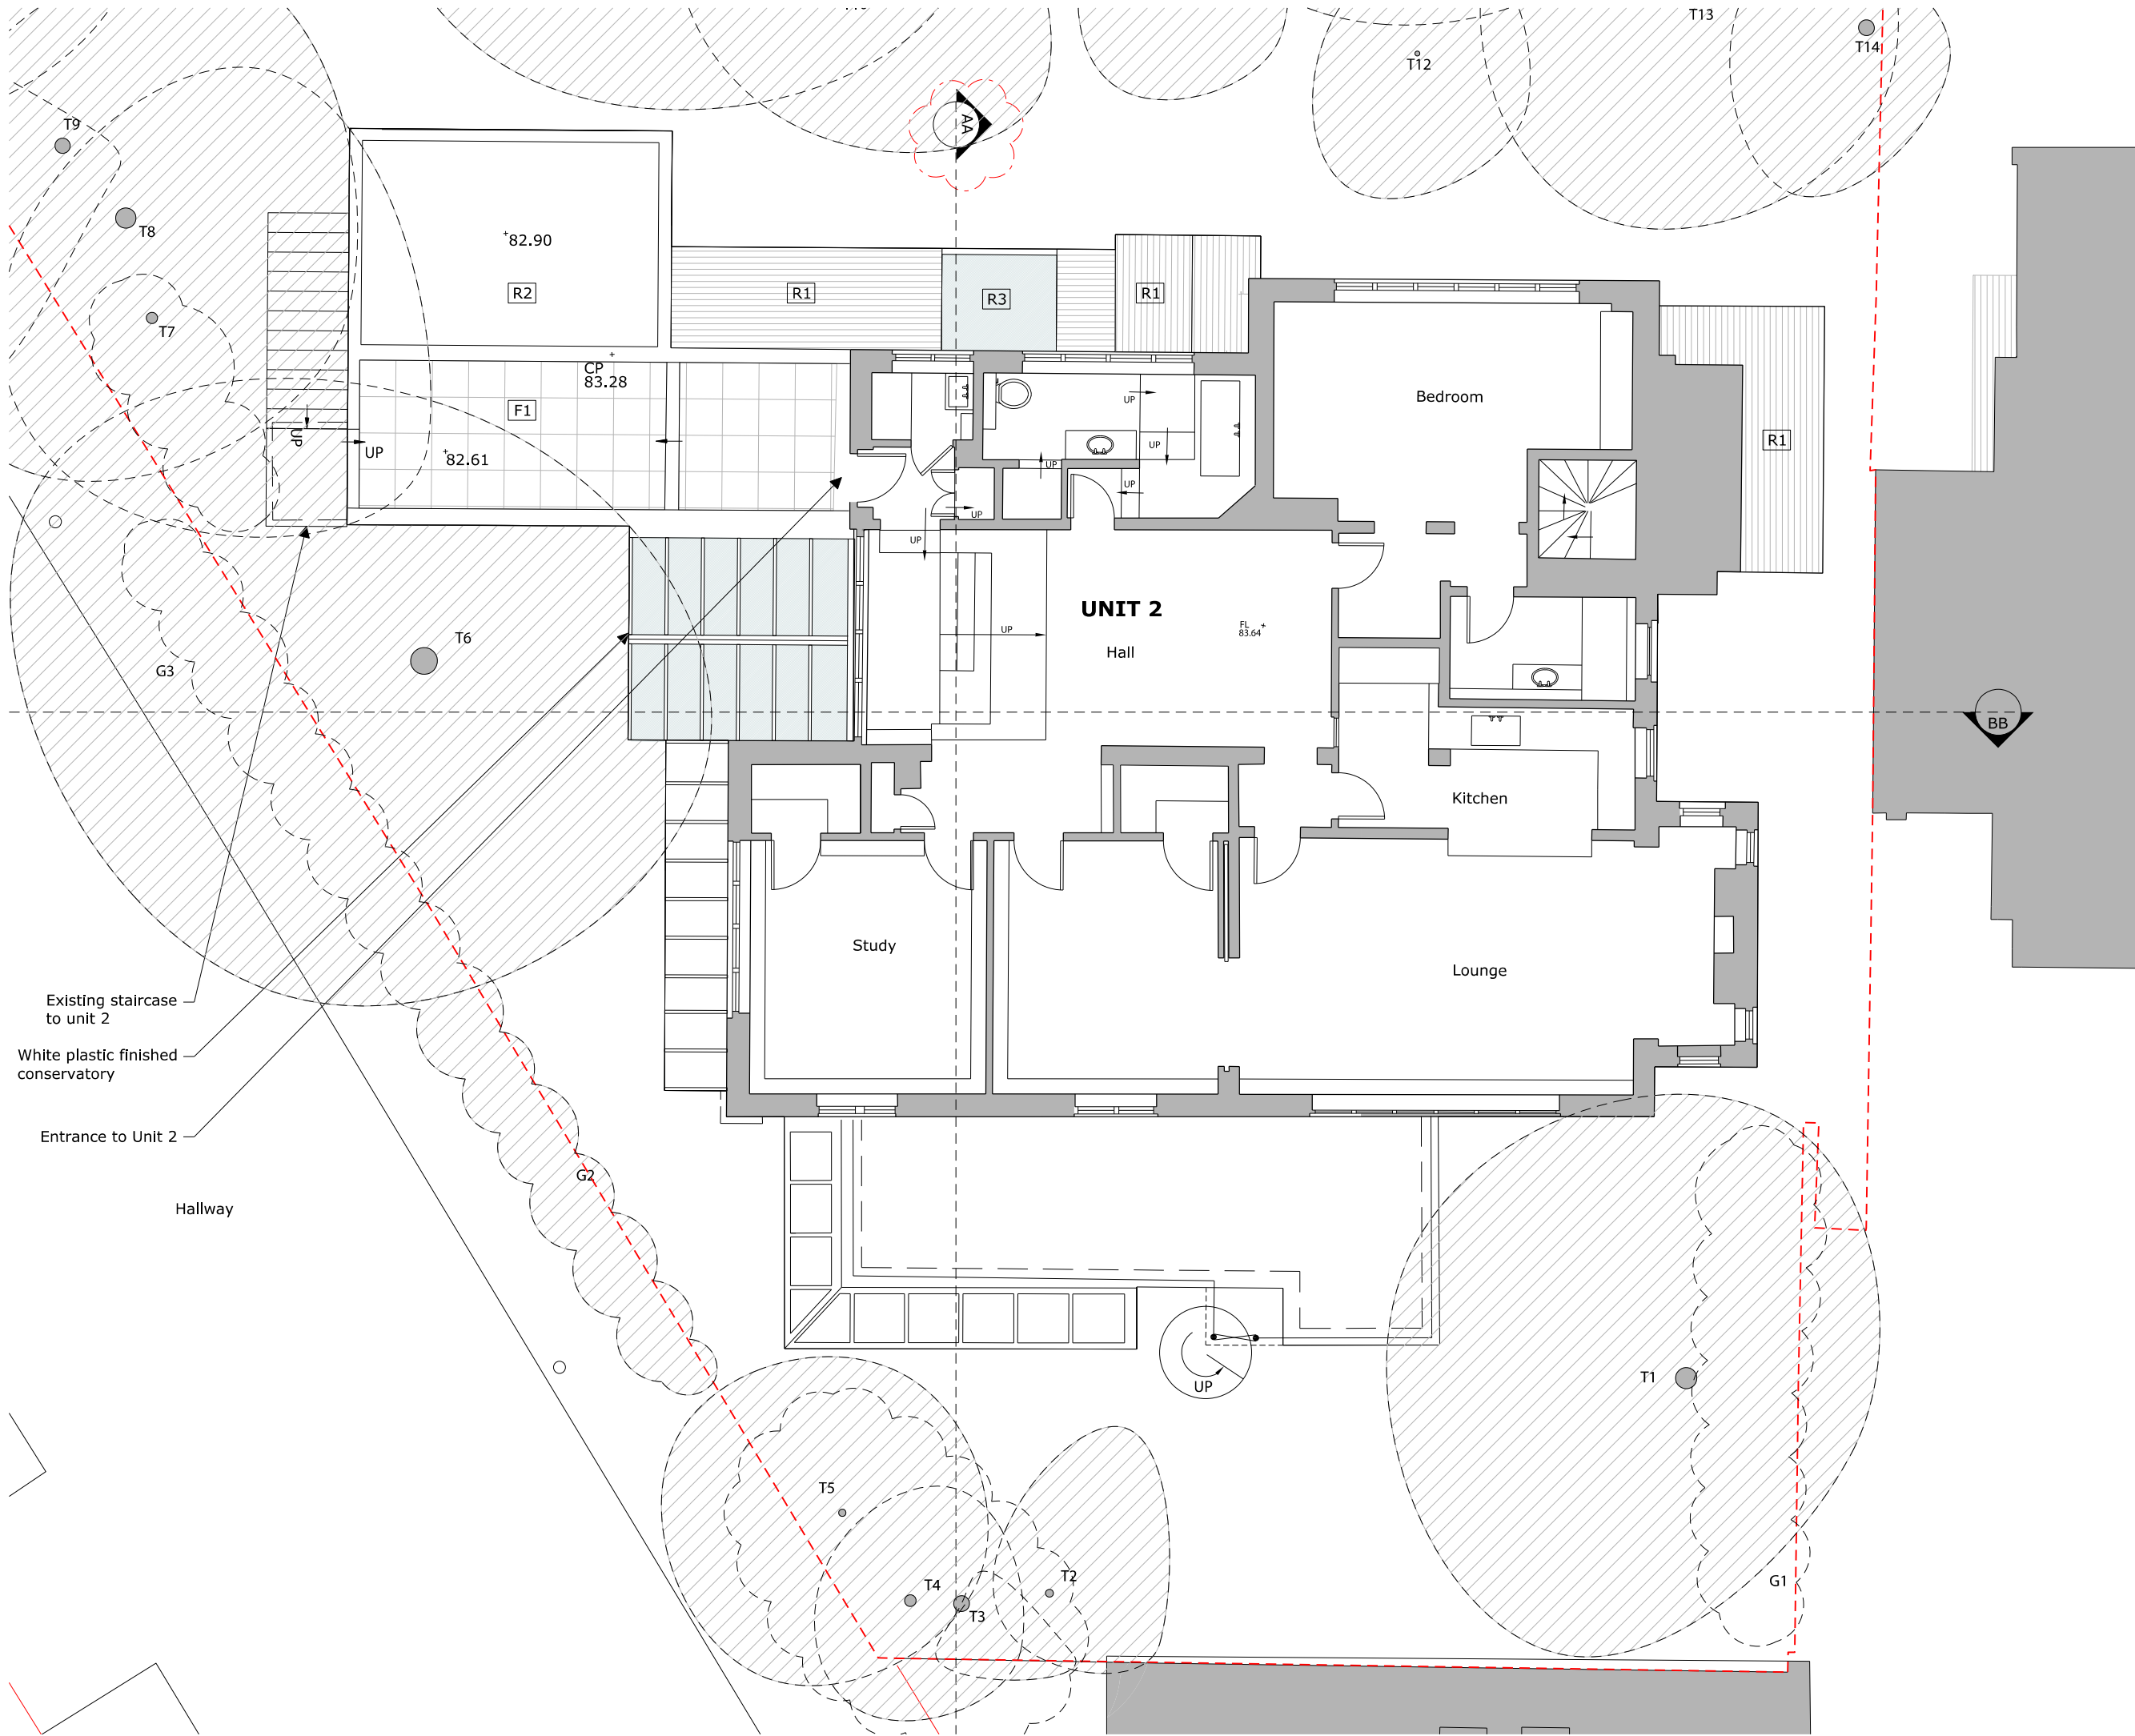

Existing staircase to unit 2
 White plastic finished conservatory
 Entrance to Unit 2
 Hallway

All drawings to be read in conjunction with structural engineer's and service engineer's		A3
External Materials		
WALLS		
Existing and proposed in brickwork unless otherwise noted. Proposed brickwork to match existing.		
FLOOR		
Paving	F1	
Brick	F2	
Soft Landscaping	F3	
Gravel	F4	
Synthetic Grass	F5	
DOOR & WINDOWS		
Existing & proposed white painted timber unless otherwise noted.		
ROOFS		
Tiled	R1	
Sealed Roof	R2	
Glazing	R3	
OTHER		
All railing to be black painted metalwork with traditional details.		
TREES		
(to be read in conjunction with Tree survey and assesment)		
Root Protection zones		
Canopy		
P2	20/03/14	Section Label Corrected
P1	31/10/13	Planning
Rev	Date	Note
Services		
Structures		
Fluid		
Client Dan & Susie Wagner 15, Wedderburn Road, London NW3 5QS		
Project title Wedderburn Road		
Drawing Title Existing First Floor Plan		
Scale @ A3 1:100		
Project No. 180	Drawing no. 105	Revision P2
Status Planning	Date 31.10.13	
Clive Sall Architecture Ltd. 2 Providence Yard Ezra Street London E2 7RJ <small>Copyright CLIVE SALL ARCHITECTURE LTD</small>		



External Materials

WALLS
Existing and proposed in brickwork unless otherwise noted. Proposed brickwork to match existing.


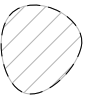
FLOOR
Paving F1
Brick F2
Soft Landscaping F3
Gravel F4
Synthetic Grass F5

DOOR & WINDOWS
Existing & proposed white painted timber unless otherwise noted.

ROOFS
Tiled R1
Sealed Roof R2
Glazing R3

OTHER
All railing to be black painted metalwork with traditional details.

TREES
(to be read in conjunction with Tree survey and assesment)

Root Protection zones 
Canopy 

P2	20/03/14	Section Label Corrected
P1	31/10/13	Planning
Rev	Date	Note

Services

Structures
Fluid

Client
Dan & Susie Wagner
15, Wedderburn Road, London NW3 5QS

Project title
Wedderburn Road

Drawing Title
Existing Roof Plan

Scale @ A3
1:100

Project No. 180	Drawing no. 106	Revision P2
---------------------------	---------------------------	-----------------------

Status Planning	Date 31.10.13
---------------------------	-------------------------



Clive Sall Architecture Ltd.
2 Providence Yard
Ezra Street
London E2 7RJ
Copyright CLIVE SALL ARCHITECTURE LTD

