


0 1m 2m 3m 4m 5m 6m 7m 8m

Scale 1:100



EXISTING REAR ELEVATION

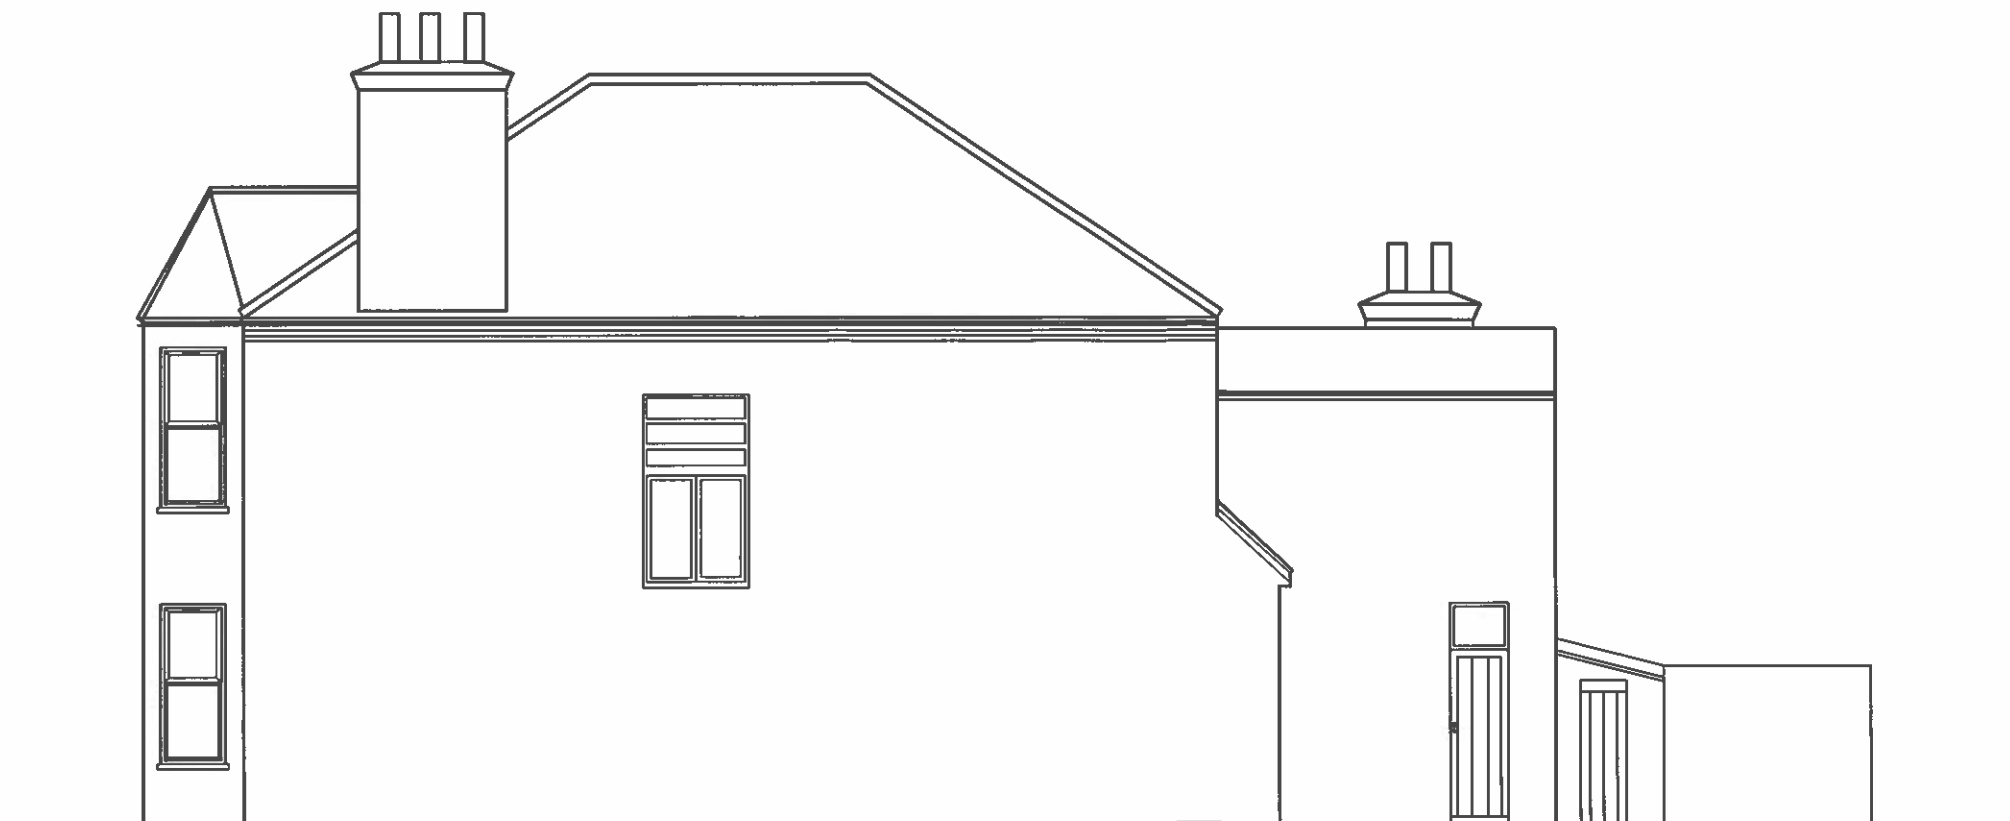

EXISTING SIDE ELEVATION

Notes:
 All finishing materials to match existing.
 The Contractor to ensure the works are inspected & completed to the satisfaction of L.A.
 These drawings has been produced for planning approval purposes only. Compliance with Building Regulation is not to be assumed.
 Appropriate Party Wall Notices under the PARTY WALL 1996 ACT must be served on adjoining owners prior to commencement of the building works.
 These drawings are copyright © HFM DESIGN

Date	Revisions:


A H L DESIGN
 24-26 ARCADIA AVENUE, LONDON N3 2JU

Project:
 Proposed Loft Conversion with dormers at rear & two sides
 - Installation of roof lights at front & both sides

Site:
 8 MANSTONE ROAD
 LONDON NW3 3XG

Drawings:
 EXISTING ELEVATIONS

Client:	Date: April 2013	Drawn by:
Drawing No.: PA/0414/PL3	Scale: 1:100	

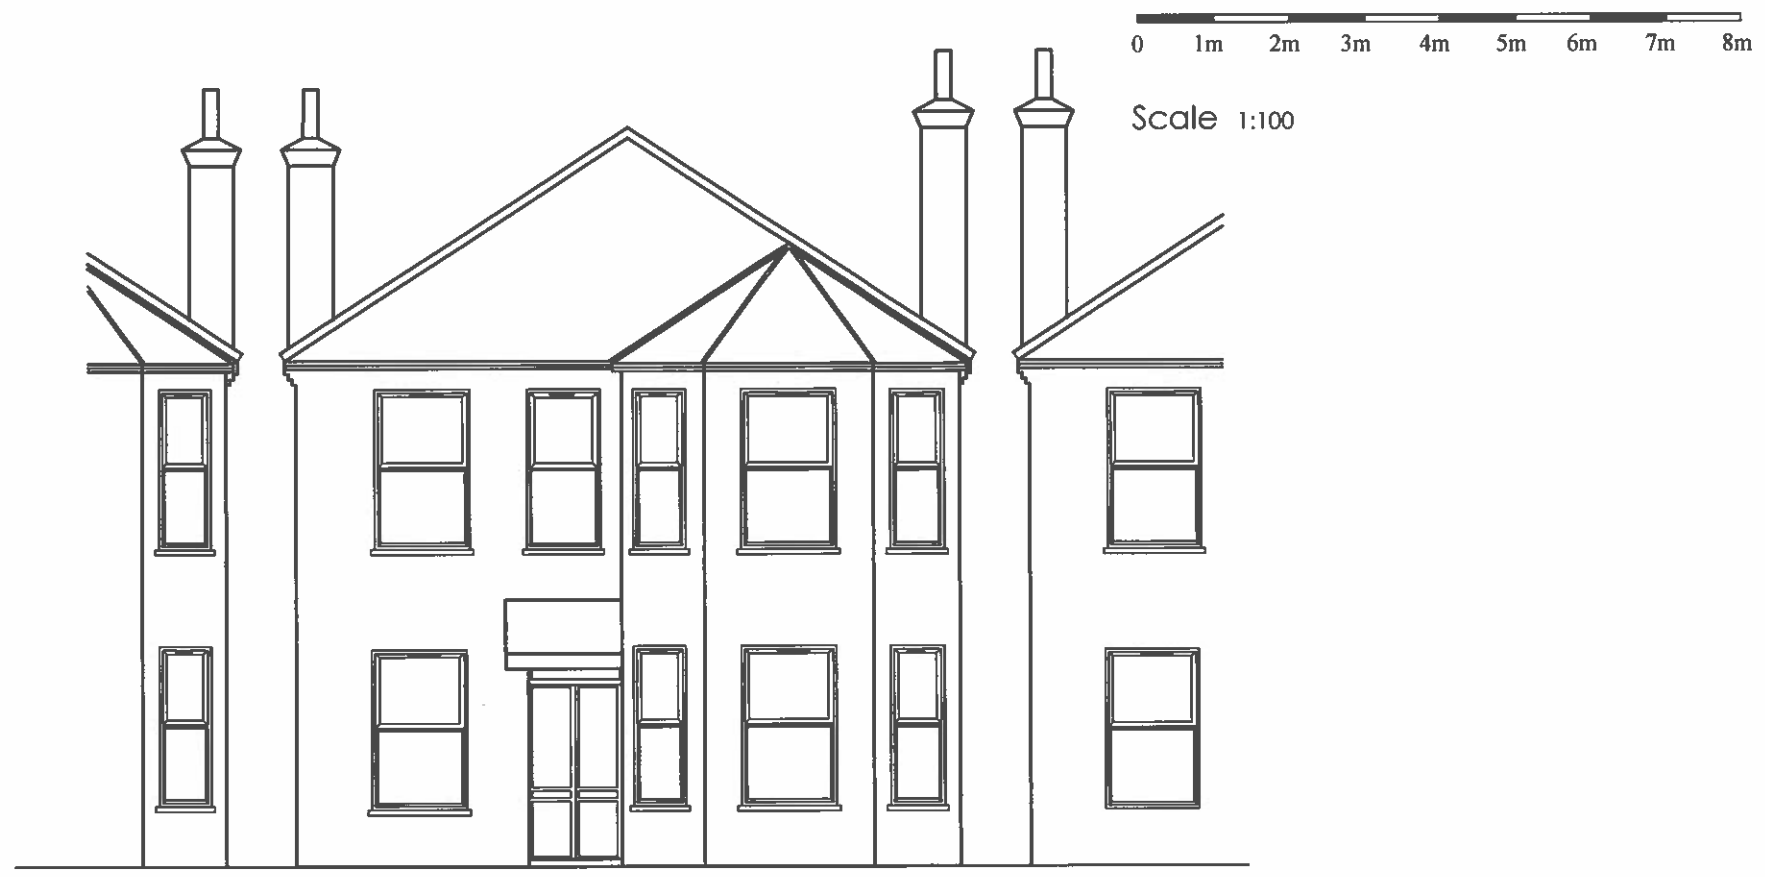

EXISTING FRONT ELEVATION



EXISTING SIDE ELEVATION

Notes:
 All finishing materials to match existing.
 The Contractor to ensure the works are inspected & completed to the satisfaction of L.A.
 These drawings has been produced for planning approval purposes only. Compliance with Building Regulation is not to be assumed.
 Appropriate Party Wall Notices under the PARTY WALL 1996 ACT must be served on adjoining owners prior to commencement of the building works.
 These drawings are copyright © HFM DESIGN

Date	Revisions:


A H L DESIGN
 24-26 ARCADIA AVENUE, LONDON N3 2JU

Project:
 Proposed Loft Conversion with dormers at rear & two sides
 - Installation of roof lights at front & both sides


Site:
 8 MANSTONE ROAD
 LONDON NW3 3XG

Drawings:
 EXISTING ELEVATIONS


Client:	Date: April 2013	Drawn by:
Drawing No.: PA/0414/PL2	Scale: 1:100	

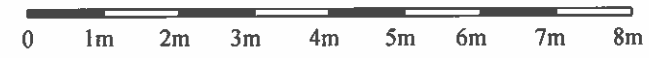


Scale 1:100

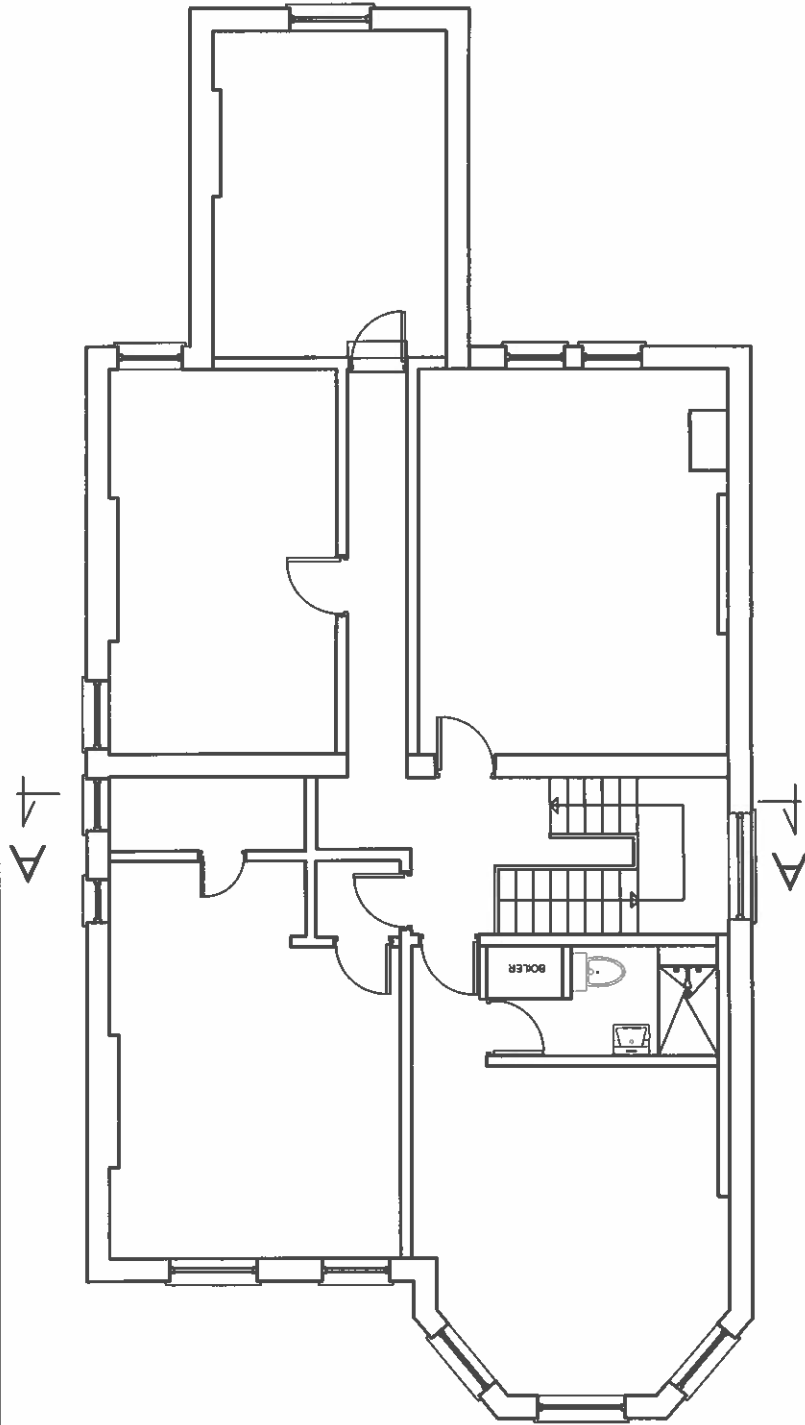

EXISTING FIRST FLOOR PLAN

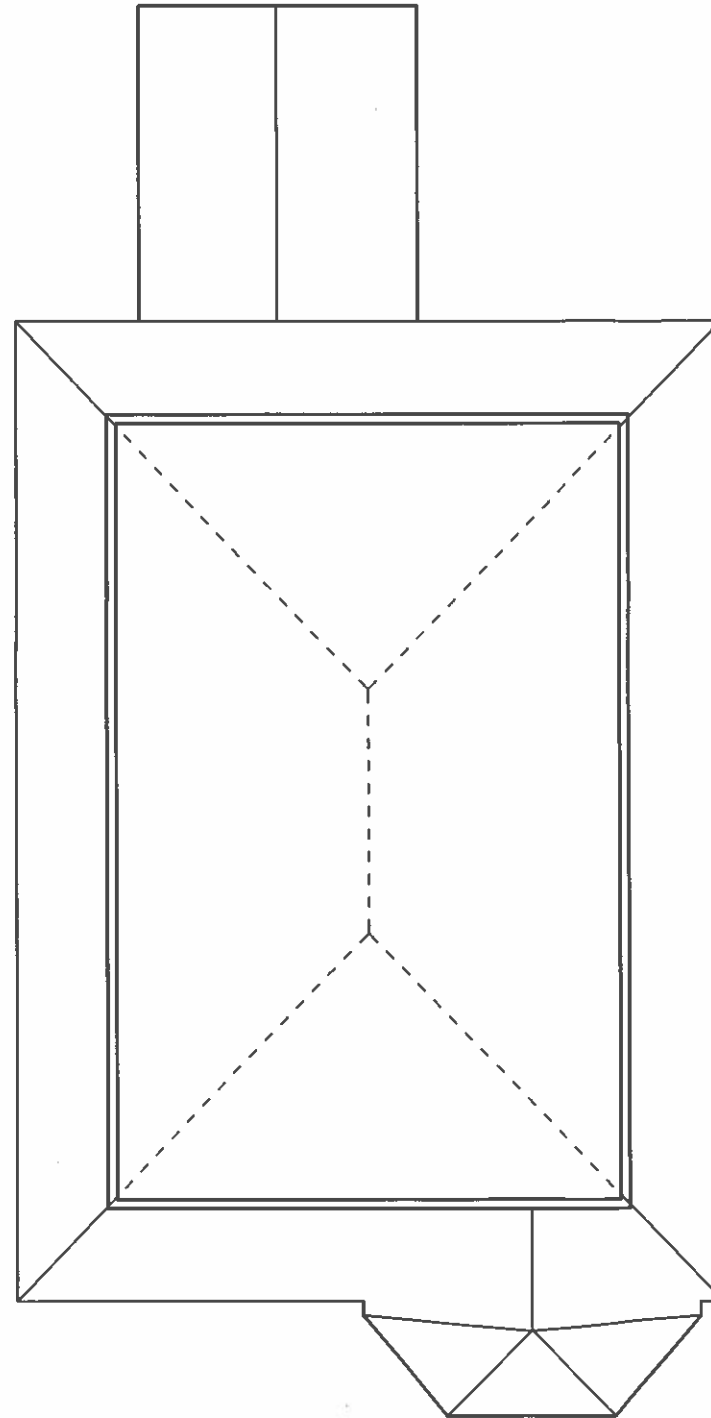

EXISTING LOFT PLAN

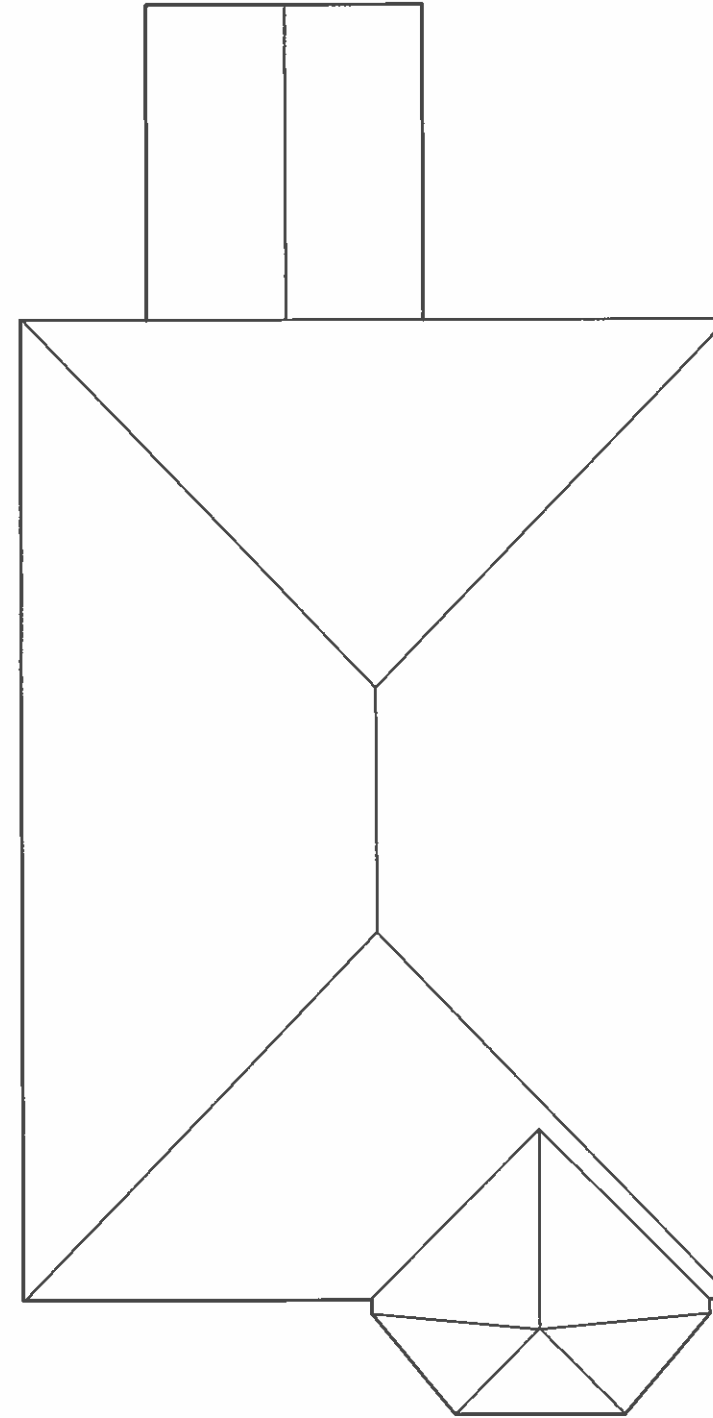

EXISTING ROOF PLAN

Notes:
 All finishing materials to match existing.
 The Contractor to ensure the works are inspected & completed to the satisfaction of L.A.
 These drawings has been produced for planning approval purposes only. Compliance with Building Regulation is not to be assumed.
 Appropriate Party Wall Notices under the PARTY WALL 1996 ACT must be served on adjoining owners prior to commencement of the building works.
 These drawings are copyright © HFM DESIGN

Date	Revisions:

A H L DESIGN
 24-26 ARCADIA AVENUE, LONDON N3 2JU

Project:
 Proposed Loft Conversion with dormers at rear & two sides
 - Installation of roof lights at front & both sides

Site:
 8 MANSTONE ROAD
 LONDON NW3 3XG

Drawings:
 EXISTING PLANS

Client:	Date: April 2013	Drawn by:
----------------	----------------------------	------------------

Drawing No.: PA/0414/PL1	Scale: 1:100
------------------------------------	------------------------