

A 09.04.14 LAYOUT CHANGES AS TO CLINETS REQUEST
 26.03.14 FIRST ISSUE
 REV DATE DESCRIPTION

CLIENT PROJECT
 PLANNING SOLUTIONS PROPOSED SCHEME
 LONDON LTD

LOCATION ADDRESS
 LONDON NEW COLLEGE PARADE
 LONDON NW3 5ES

DRAWING NO. REVISION DESCRIPTION
 094-03 A PROPOSED FIRST FLOOR PLAN


DRAWN BY DATE CHECKED BY
 AC 26.03.14 JW

SCALE CAD REF. ISSUE STATUS
 1:100MM @ A3. CLIENT / LA APPROVAL

THIS DRAWING AND ITS DATA IS THE PROPERTY OF PLANNING SOLUTIONS LTD, & SHALL NOT BE REPRODUCED
 WITHOUT THE COMPANY'S CONSENT. DO NOT SCALE. WRITTEN DIMENSIONS TAKE PRECEDENCE.
 ANY DISCREPANCIES SHOULD BE REPORTED TO PLANNING SOLUTIONS LTD IMMEDIATELY - IF IN DOUBT ASK.

PLANNING SOLUTIONS (LONDON) LTD
 CRABTREE HOUSE
 83 CRABTREE LANE
 LONDON SW6 6LR
 UNITED KINGDOM
 T. 00 44 (0)20 7386 1868
 F. 00 44 (0)20 7381 5542
 E. plan.sol@btconnect.com

Proposed floor plan

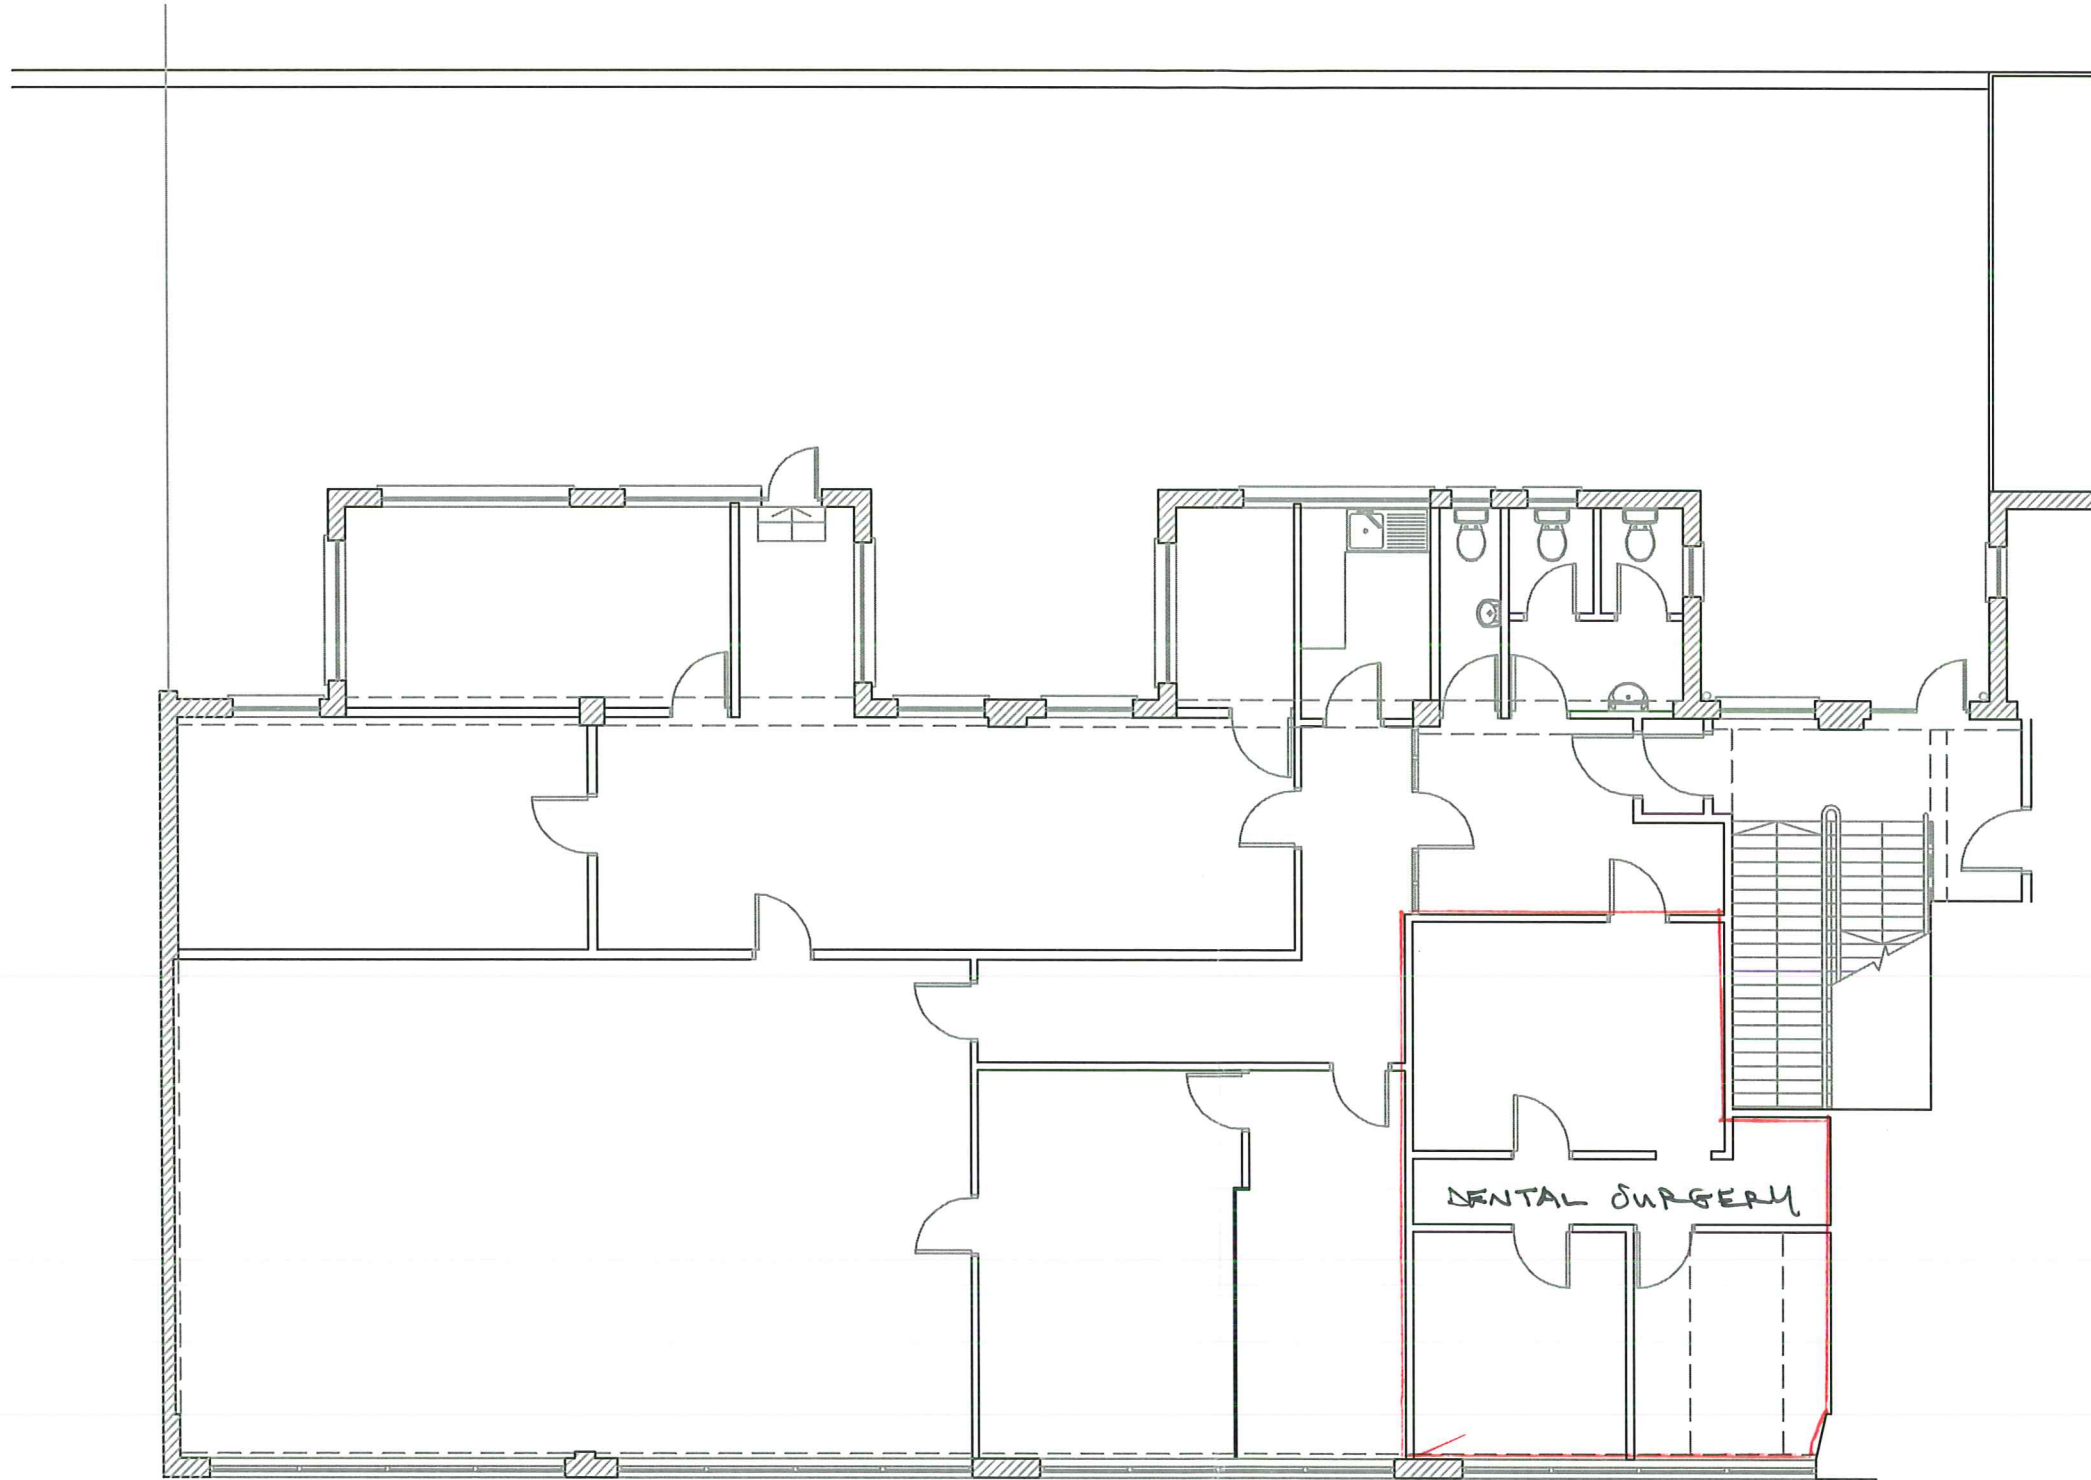

REV DATE	DESCRIPTION
09.03.14	FIRST ISSUE

CLIENT	PROJECT
PLANNING SOLUTIONS LONDON LTD	EXISTING SCHEME

LOCATION	ADDRESS
LONDON	NEW COLLEGE PARADE LONDON NW3 5ES

DRAWING NO.	REVISION	DESCRIPTION
094-01		EXISTING FIRST FLOOR PLAN

DRAWN BY	DATE	CHECKED BY
AC	09.03.14	JW

SCALE	CAD REF.	ISSUE STATUS
1:100MM @ A3.		CLIENT / LA APPROVAL

THIS DRAWING AND ITS DATA IS THE PROPERTY OF PLANNING SOLUTIONS LTD, & SHALL NOT BE REPRODUCED WITHOUT THE COMPANY'S CONSENT. DO NOT SCALE. WRITTEN DIMENSIONS TAKE PRECEDENCE. ANY DISCREPANCIES SHOULD BE REPORTED TO PLANNING SOLUTIONS LTD IMMEDIATELY - IF IN DOUBT ASK.

PLANNING SOLUTIONS (LONDON) LTD
 CRABTREE HOUSE
 83 CRABTREE LANE
 LONDON SW6 6LR
 UNITED KINGDOM
 T. 00 44 (0)20 7386 1868
 F. 00 44 (0)20 7381 5542
 E. plan.sol@btconnect.com