




Section A-A

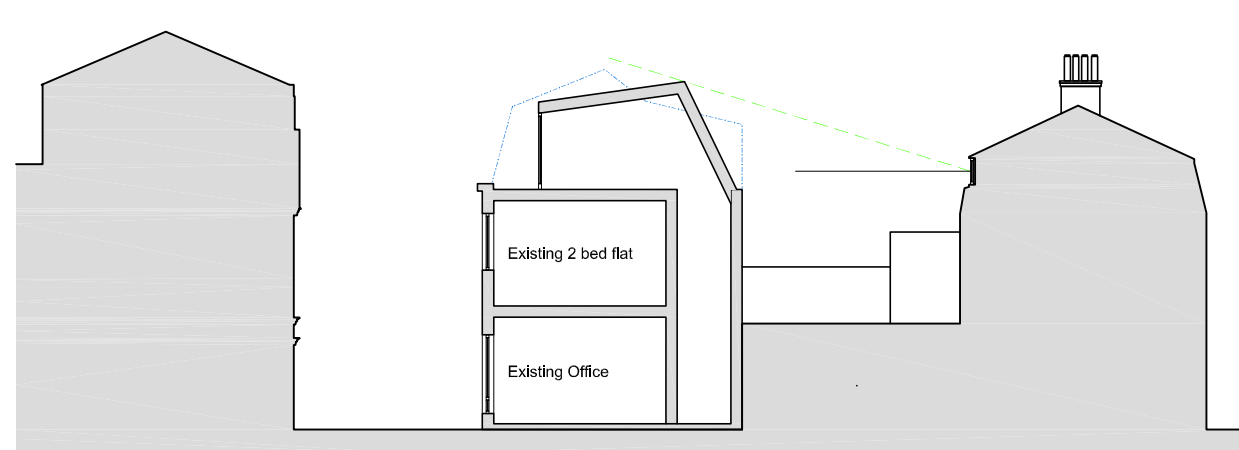

Section B-B

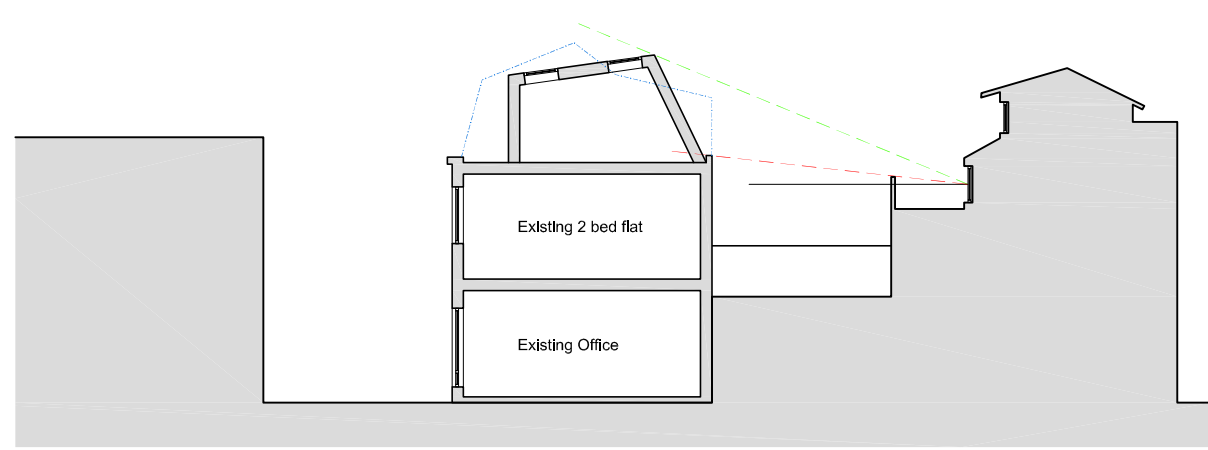

Section C-C

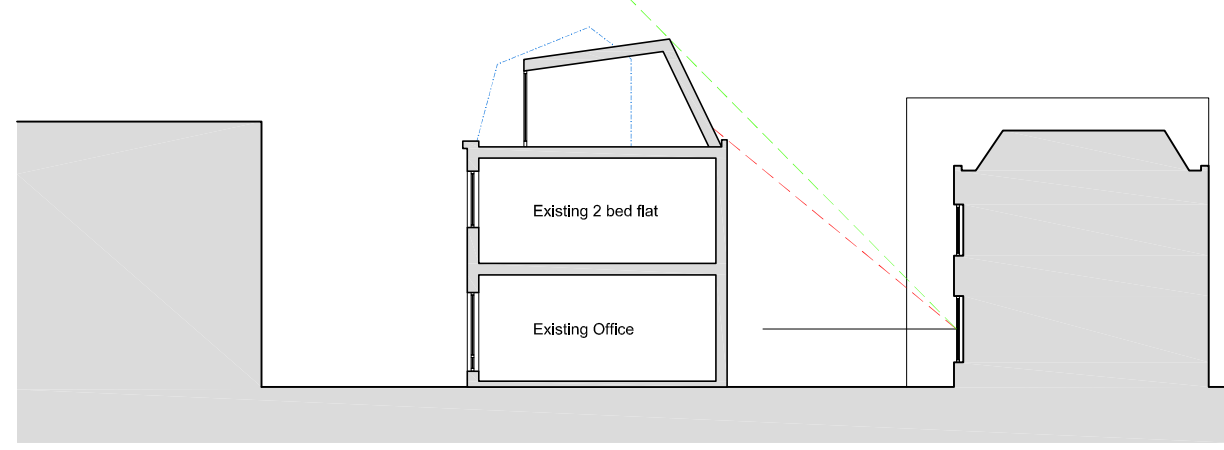


Section D-D




Existing Front Elevation



Proposed Front Elevation

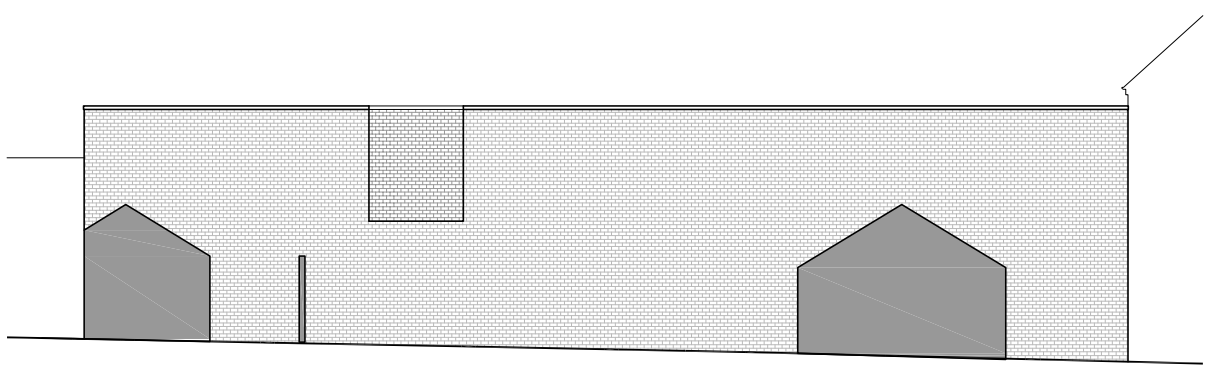

Existing Rear Elevation

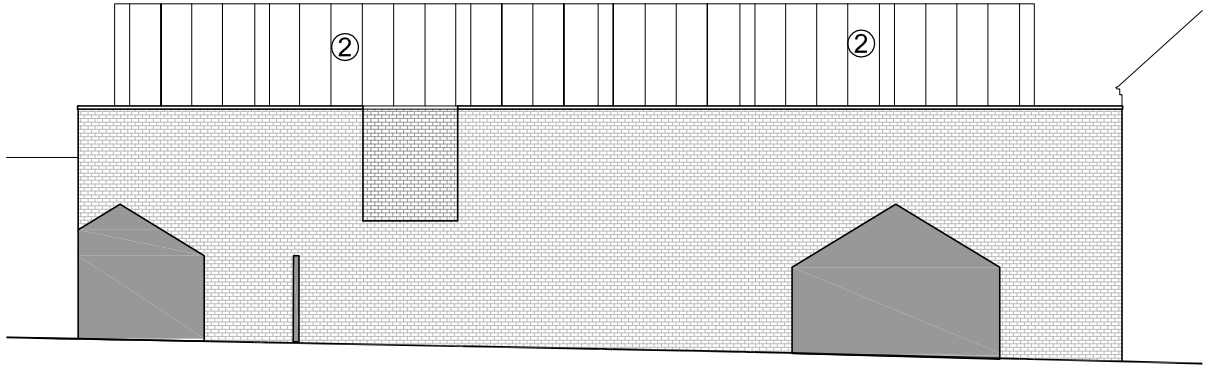


Proposed Rear Elevation

General Notes:

1. Copyright of this drawing remains the sole property of Cooley Architects unless otherwise assigned in writing.
2. Do not scale from this drawing, figured dimensions are to be worked in all cases with any discrepancies reported to the Architect prior to commencement of any work.
3. Setting-out is based on outline survey only. All dimensions to be checked on site prior to construction/ordering.
4. All dimensions are to edge/centre of structural element of wall or to grid-line, unless noted. If unclear consult Cooley Architects.

Scale: 1:200

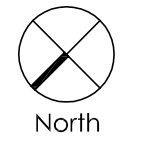

KEY:

- Existing angle of daylight (Red dashed line)
- Proposed angle of daylight (Green dashed line)
- Previously proposed (Blue dashed line)

Material Schedule

- ① Cooper cladding
- ② Cooper roof
- ③ Timber or aluminum windows (dark colour)
- ④ Glass balustrade

**NOT FOR CONSTRUCTION**

A	JD	Design updated	RC	06/05/14
REV	BY	DESCRIPTION	CKD	DATE

**Cooley Architects**

Studio 201 16 Baldwins Gardens London EC1N 7RJ  
t: 020 3176 4481 www.cooleyarchitects.com

CLIENT

**Shardell Ltd.**  
PROJECT  
**Rooftop Apartment**  
7-9 Perrins Court, NW3 1QS

DRAWING TITLE  
**Existing and Proposed Elevations and Sections**

DRAWN BY	DATE	CHECKED
YY	Aug 13'	RC
SCALE	SIZE	STATUS
1:200	A3	Planning

DRAWING No	REV
701 - 002	A