

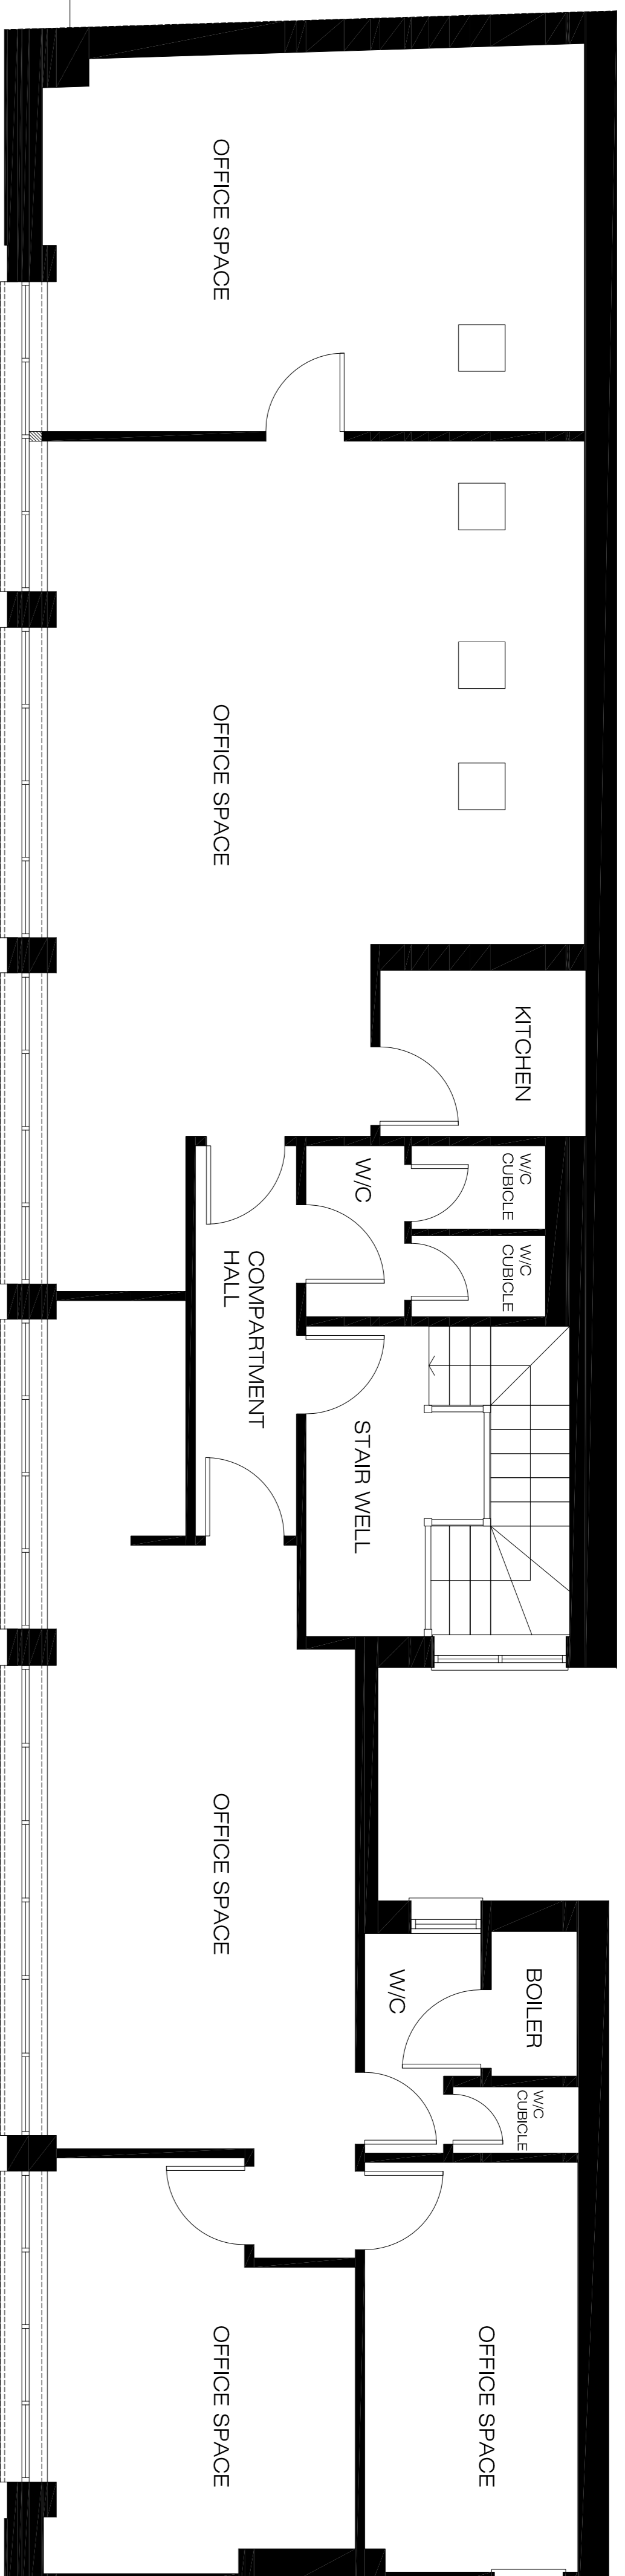


EXISTING  
FIRST FLOOR PLAN  
SCALE 1:100@A3  
EX-01

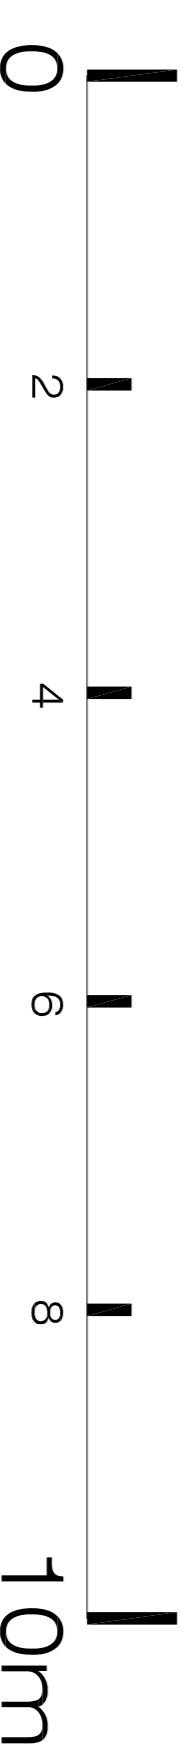

EXISTING  
GROUND FLOOR PLAN  
SCALE 1:100@A3  
EX-01

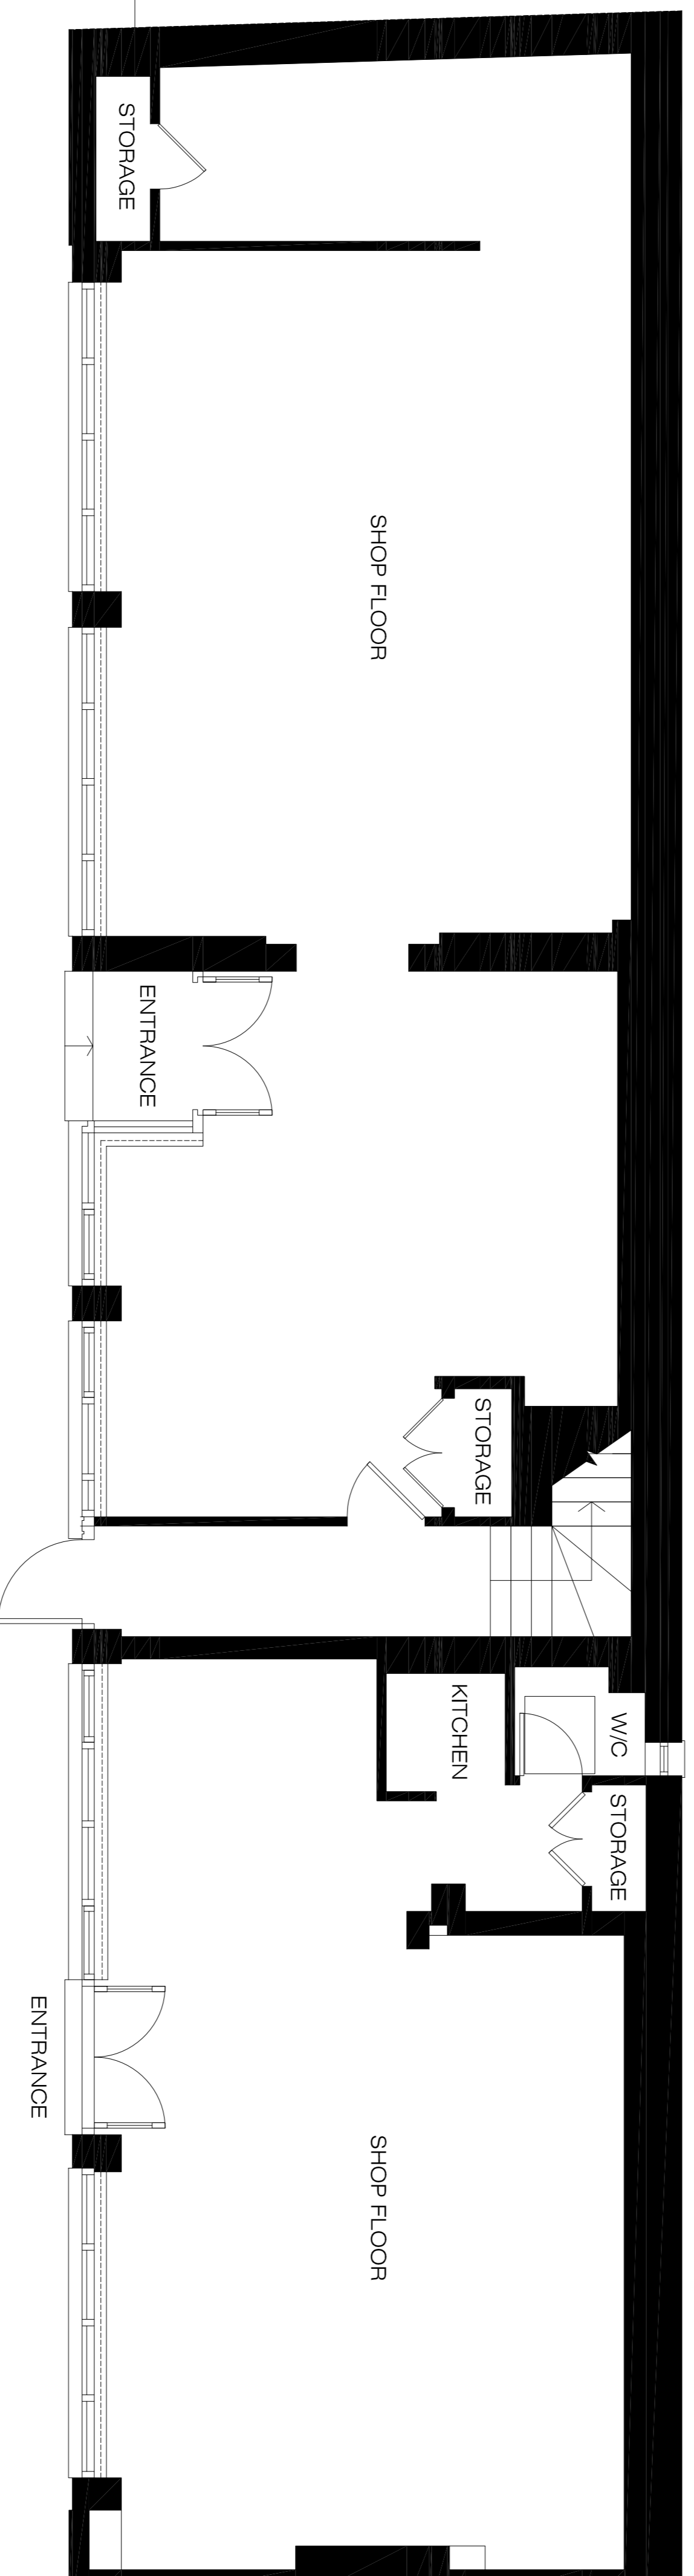

PLEASE NOTE:

1. ALL DIMENSIONS TO BE CHECKED ON SITE BEFORE FABRICATION.
2. CONTRACTOR TO REFER TO ENGINEERS DRAWINGS BEFORE PROCEEDING WITH WORKS.
3. ALL DRAWINGS AND DESIGNS ARE COVERED BY DESIGN RIGHT (INTELLECTUAL PROPERTY), AND MAY NOT BE DISTRIBUTED, COPIED OR ISSUED WITHOUT WRITTEN PERMISSION OF THE ARCHITECT.
4. ALL DESIGN CONCEPTS ARE THE SOLE PROPERTY OF THE ARCHITECT AND NO ADAPTATIONS, REPRODUCTIONS OR COPIES MAY BE MADE WITHOUT WRITTEN PERMISSION OF THE ARCHITECT.
5. THESE DRAWINGS ARE SUBJECT TO ANY VARIATION REQUIRED OR RECOMMENDATION BY ANY STATUTORY AUTHORITY, OR FOR THE BETTER CARRYING OUT OF THE WORKS.
6. SAMPLES TO BE PROVIDED BY CONTRACTOR FOR THE ARCHITECT APPROVAL.
7. ALL FINISHES TO ARCHITECT SATISFACTION.
8. ALL DRAWINGS TO BE APPROVED BY THE ARCHITECT BEFORE CONSTRUCTION.

ADDITIONAL NOTES:

NOTE:  
NO EXTERNAL WORKS ARE PROPOSED  
AS PART OF THIS PROPOSAL

REVISIONS

No	Date	Description Issue For	Issue By

Client  
PRIVATE CLIENT

Project  
7-9 Perrins Court  
NW3 1QS

Title  
EXISTING  
Ground floor and first floor plans

Scale 1/100@A3  
Date 01/04/14  
Drawn RW  
Checked SS

Dwg. No. EX-01  
Project Number 14\_09  
Rev. 00



ARCHITECTURE  
Ground Floor Office

33 Beisize Lane  
London NW3 4AS

Office: +44 (0) 207 431 9014

s.sandler@xularchitecture.co.uk  
www.xularchitecture.co.uk