


© John Rowe Parr Architects
 Copyright reserved

notes

Use figured dimensions only.
 Do not scale from this drawing.
 All levels and dimensions to be checked on site by contractor. Any discrepancy to be verified by the Architect before proceeding.
 Drawing to be read in conjunction with all relevant RPA drawings and specification clauses.
 The Contractor and relevant fabricated products to be built to current British and European Standards.
 This drawing must not be used for Land Transfer unless stated as 'Conveyance'.

revision notes

- NEW RENDER SAND & CEMENT / NR
- EXISTING LIME PLASTER / ER
- NEW PLASTERBOARD / NP
- EXISTING PLASTERBOARD / EP
- NEW LATH AND PLASTER / NL

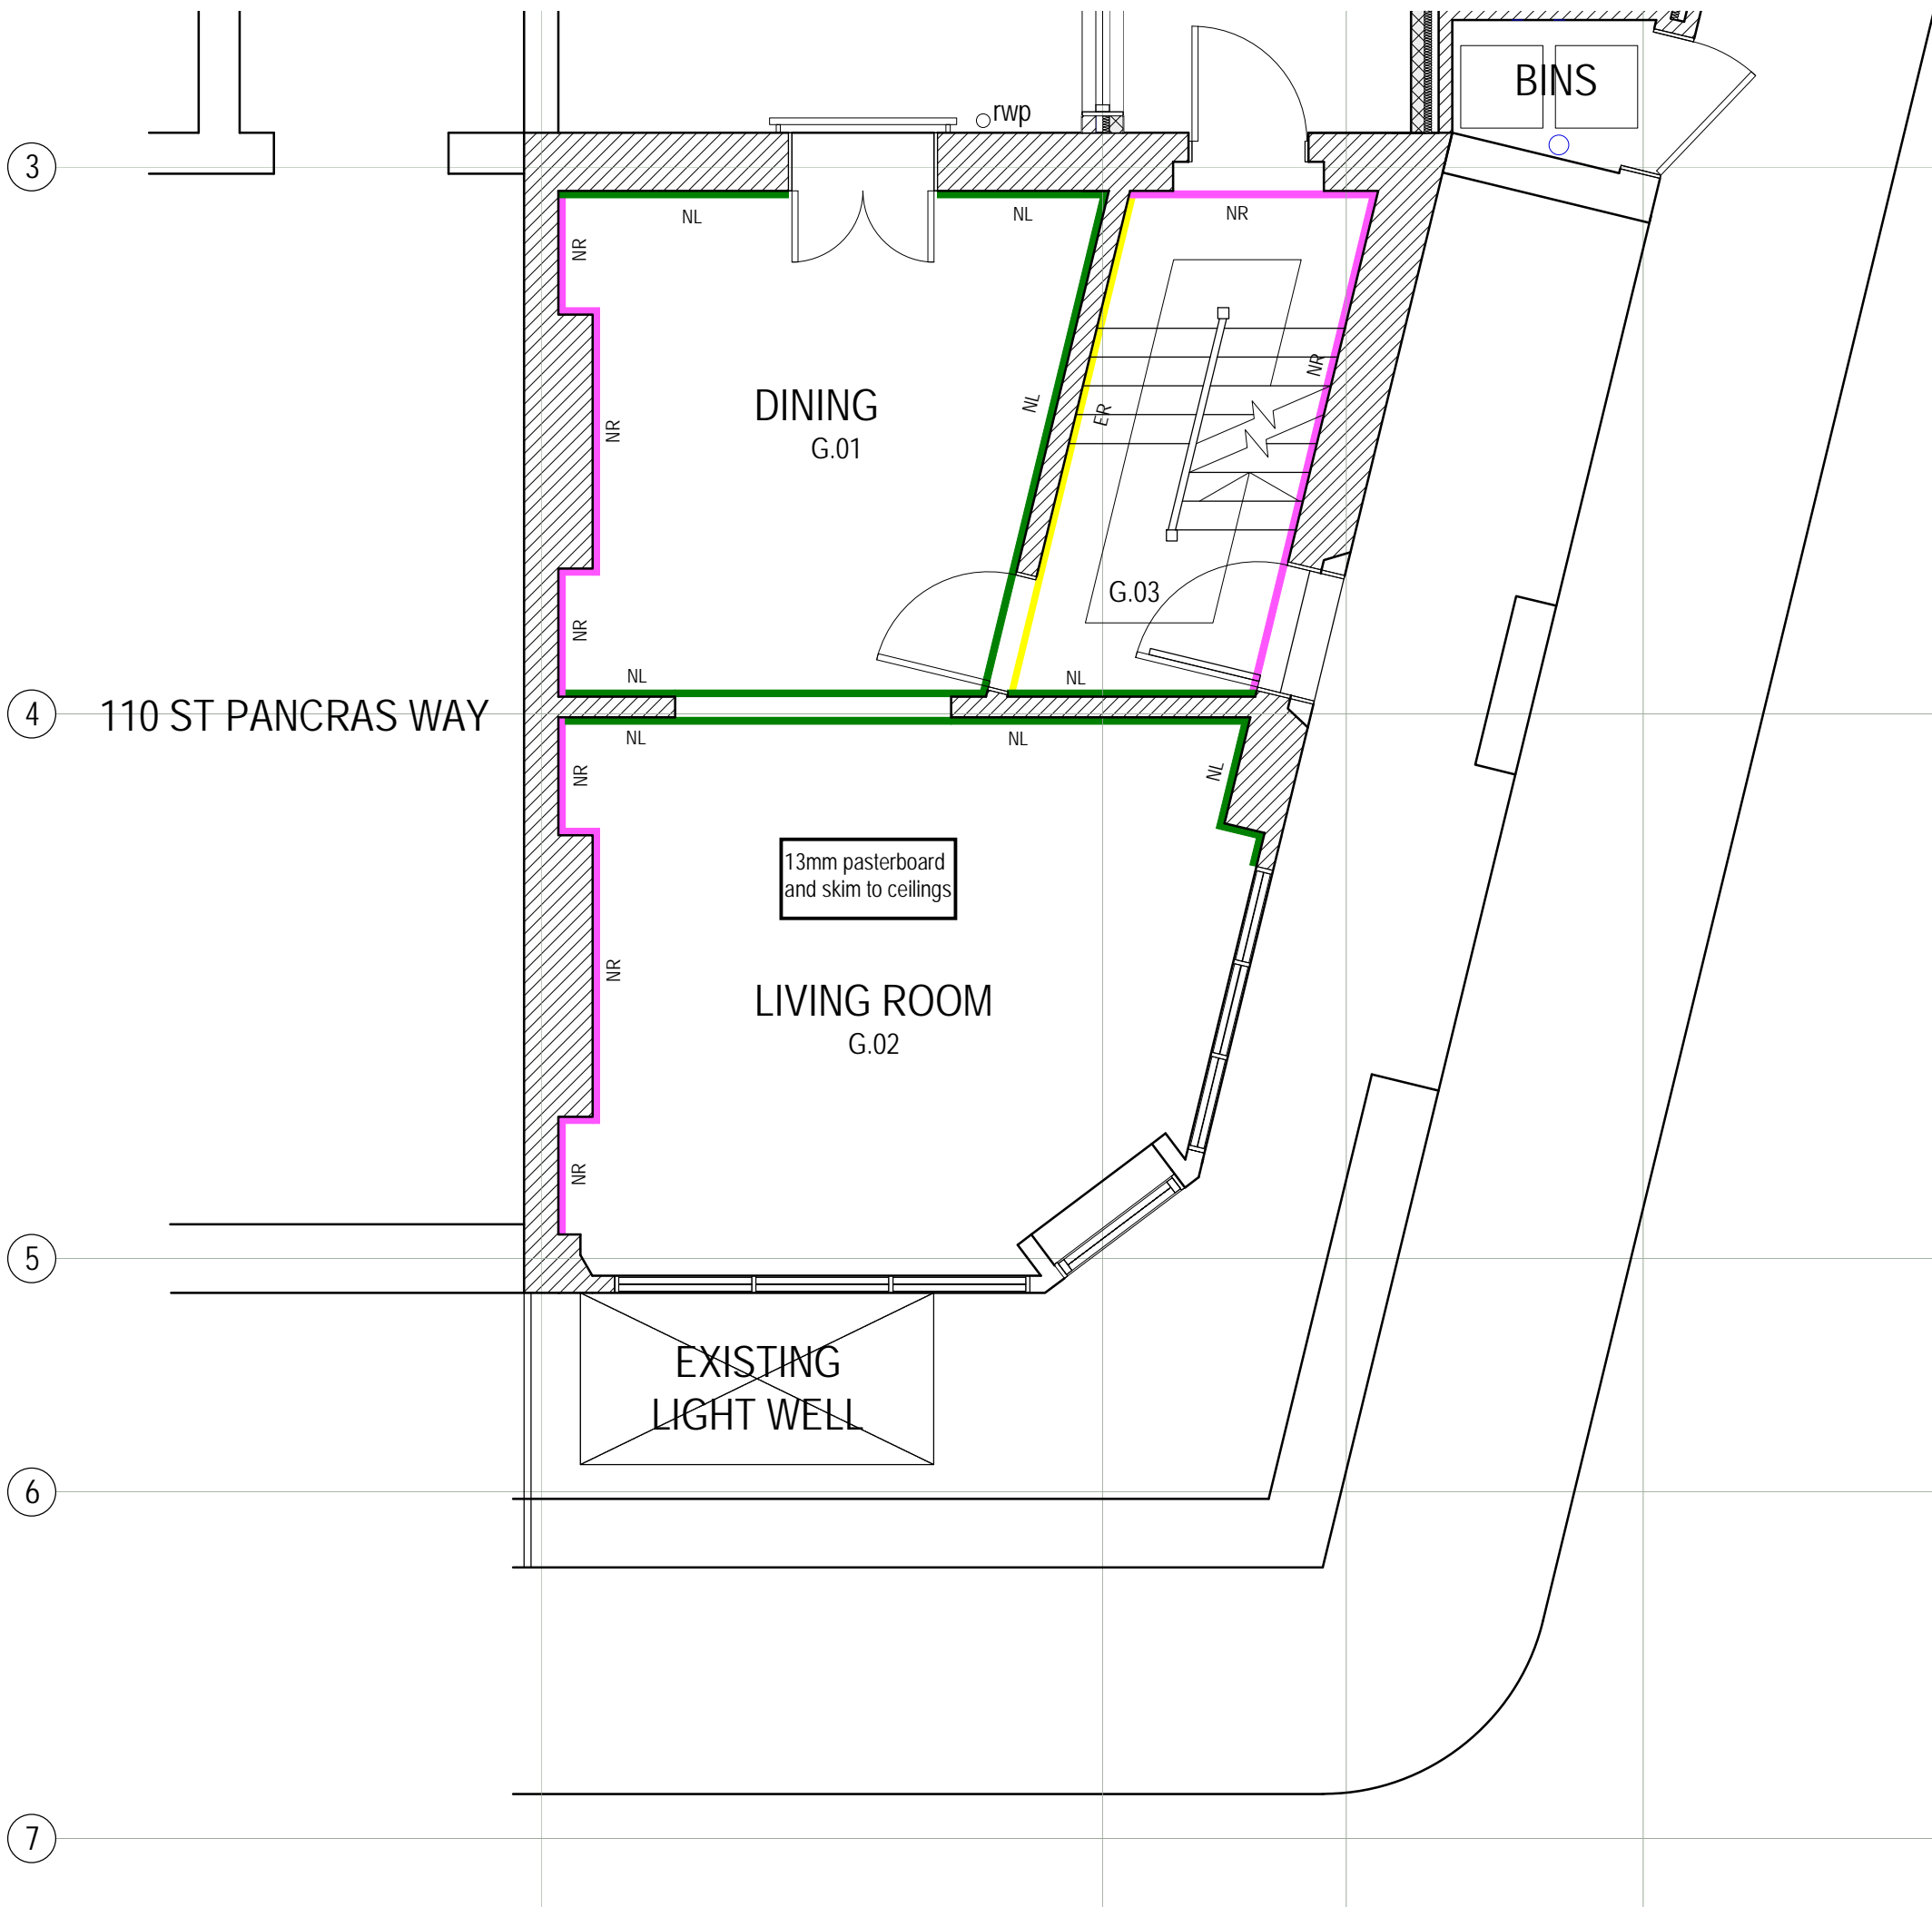

CONSTRUCTION

client
 Mr & Ms J Rowe-Parr

project
 108 St Pancras Way
 NW1 9NB

title
 Ground Floor Plan -
 Internal finishes

scale
 1:50 @ A3

drawn by
 WL

date
 7 May 2014

checked by
 JRP

drawing number
 797_SPW_121

revision
 -

PROPOSED GROUND FLOOR PLAN