



- Existing structure
- Proposed Demolition



No 41

No 42




Client SHALIMAR INVESTORS LTD	Drawing Number EP-BF-01	Rev. DRAFT 03	Date April 2014	Title BASEMENT PLAN - AS EXISTING
Job 41 & 42 CHESTER TERRACE	Job Number N1915	Drawn By DP/MV	Scale 1: 50 @ A1	Note: Please note that information used to produce these drawings is based on measured survey supplied by others; Heritage Architecture can not be held responsible for any inaccuracies that may exist; Please do not scale drawing; All dimensions should be verified on site;




STEPHEN LEVRANT HERITAGE ARCHITECTURE
 62 British Grove, Chiswick, London 20L
 Telephone : 0208 748 5501 Fax: 0208 748 4992



Existing structure


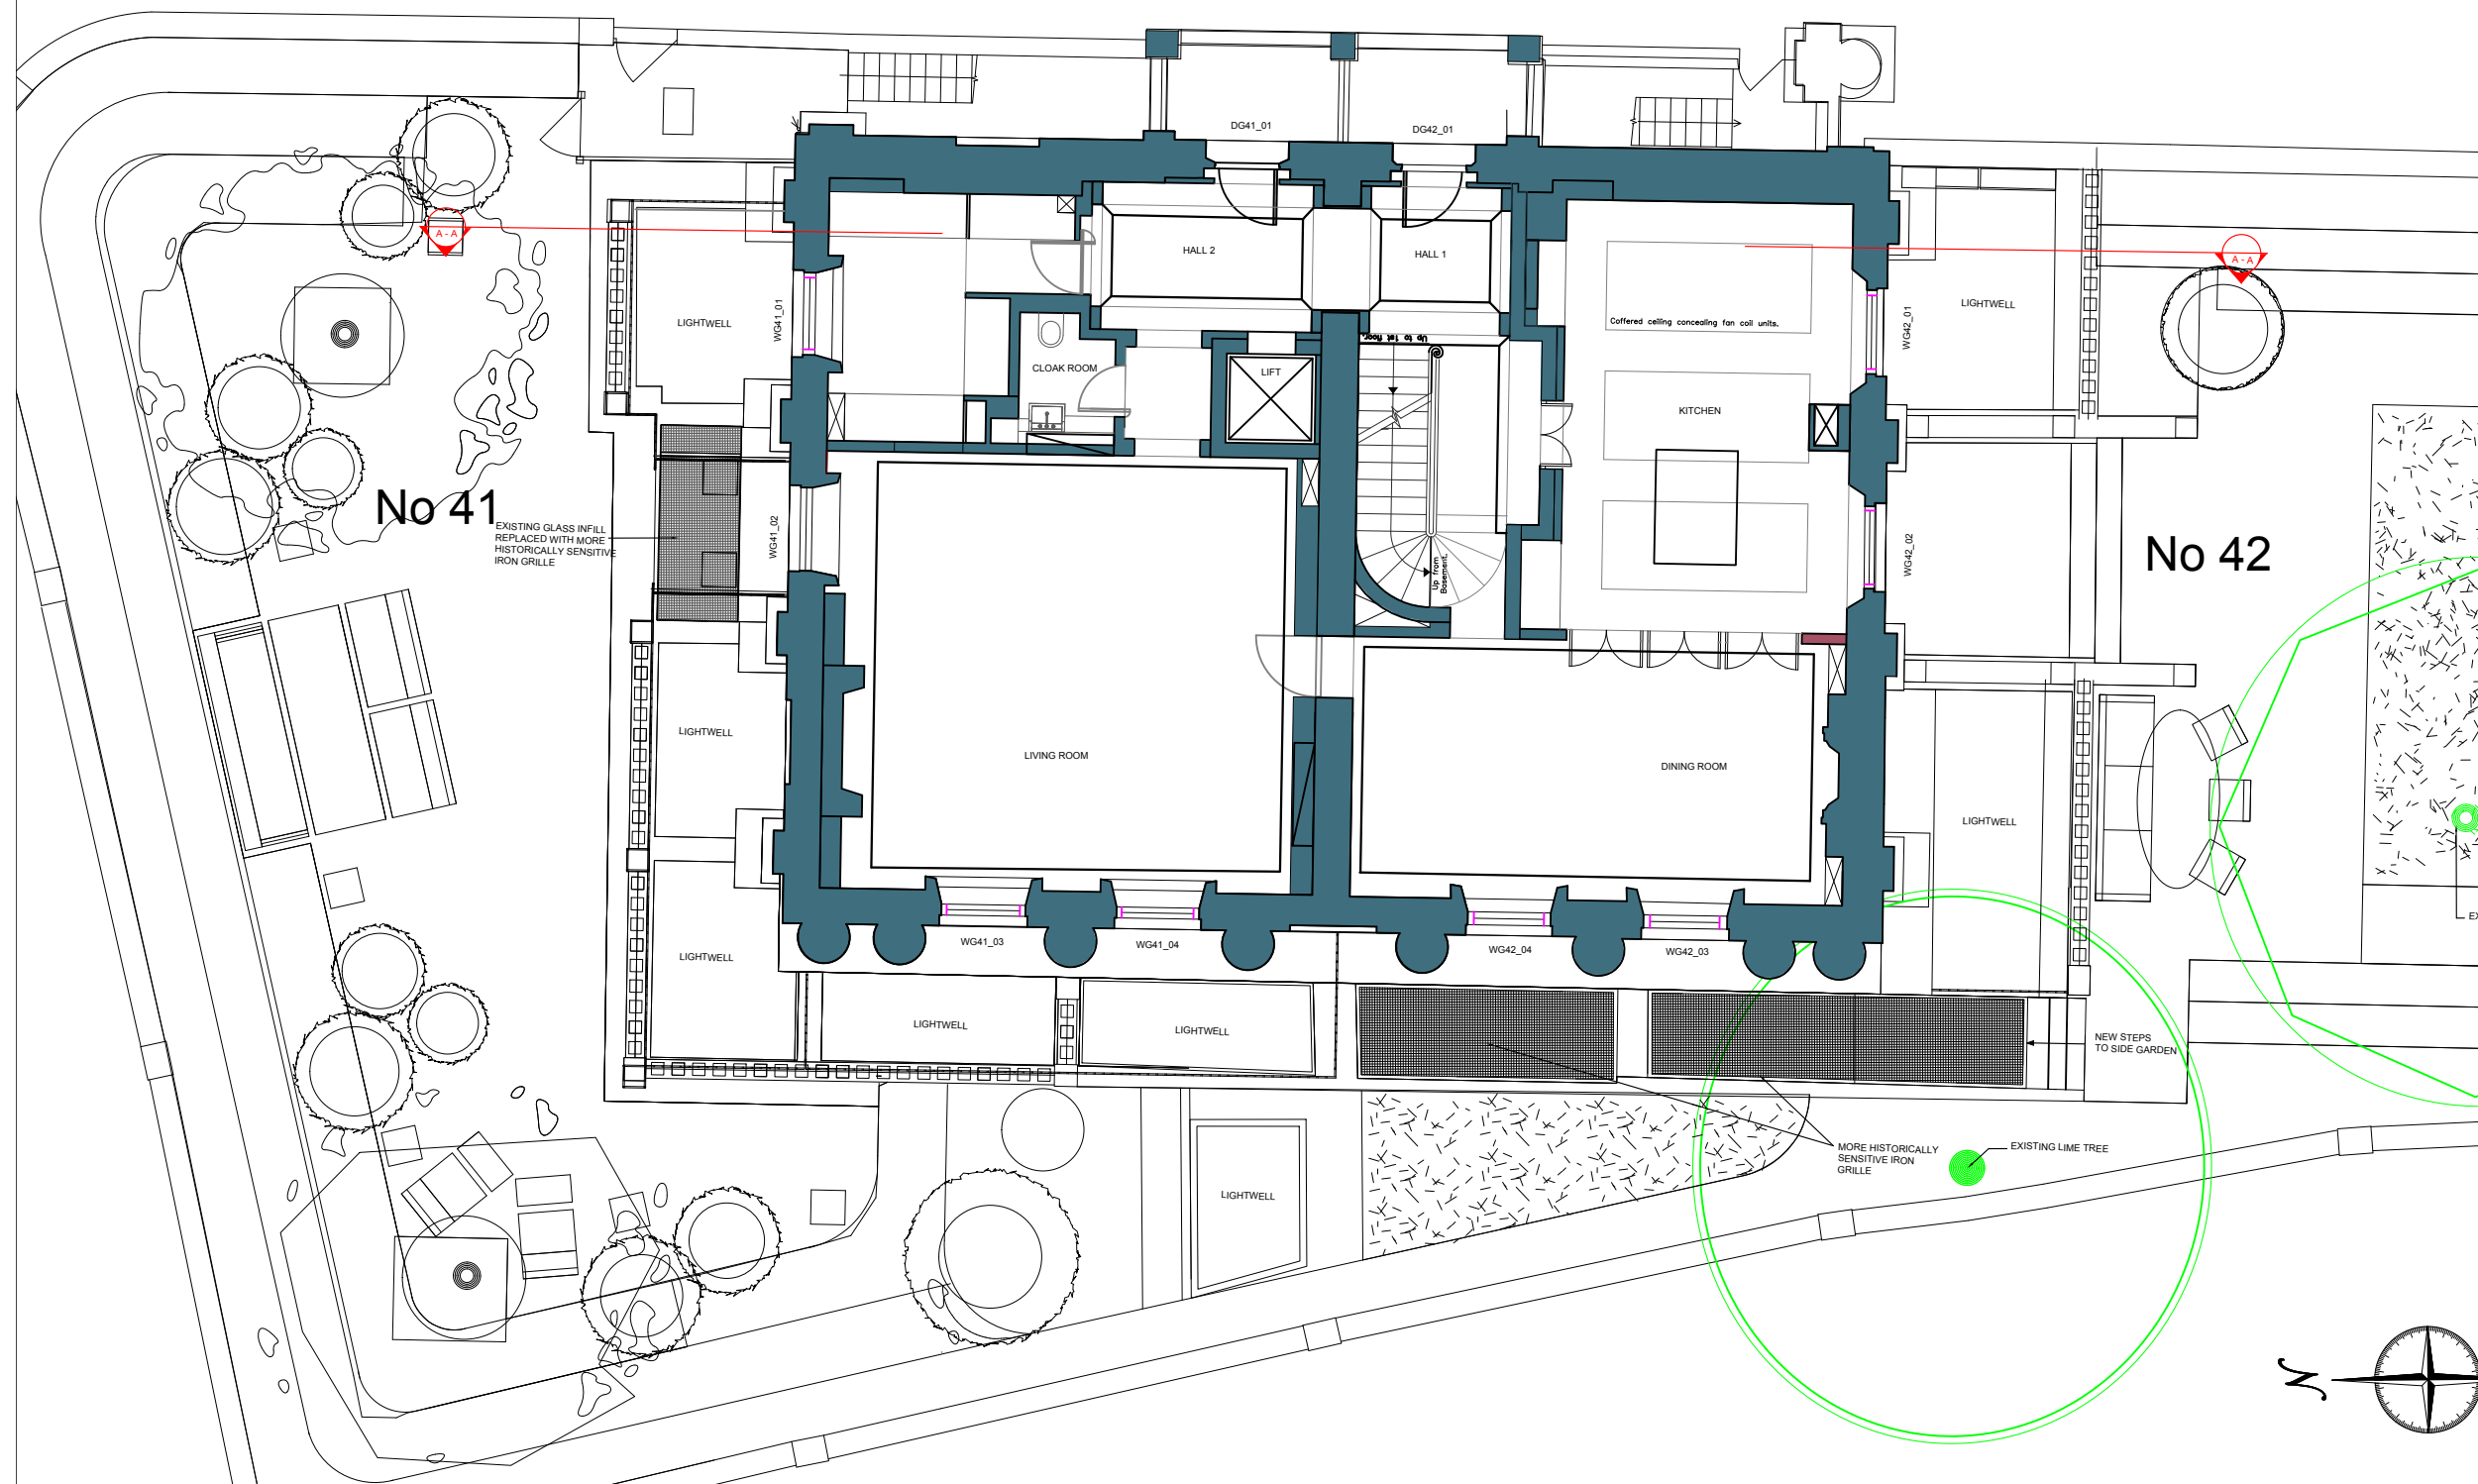


Client SHALIMAR INVESTORS LTD	Drawing Number EP-GF-02	Rev. DRAFT 03	Date April 2014	Title GROUND FLOOR PLAN - AS EXISTING
Job 41 & 42 CHESTER TERRACE	Job Number N1915	Drawn By DP/MV	Scale 1: 50 @ A1	Note: Please note that information used to produce these drawings is based on measured survey supplied by others; Heritage Architecture can not be held responsible for any inaccuracies that may exist; Please do not scale drawing; All dimensions should be verified on site;

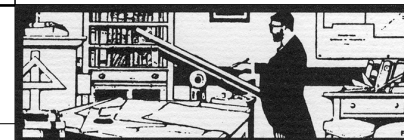

STEPHEN LEVRANT HERITAGE ARCHITECTURE

62 British Grove, Chiswick, London 20L
Telephone : 0208 748 5501 Fax: 0208 748 4992

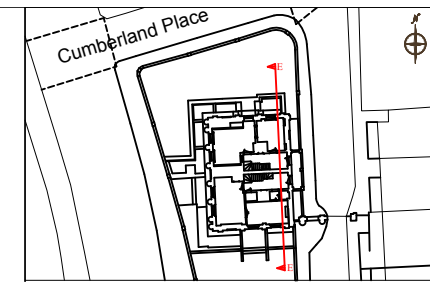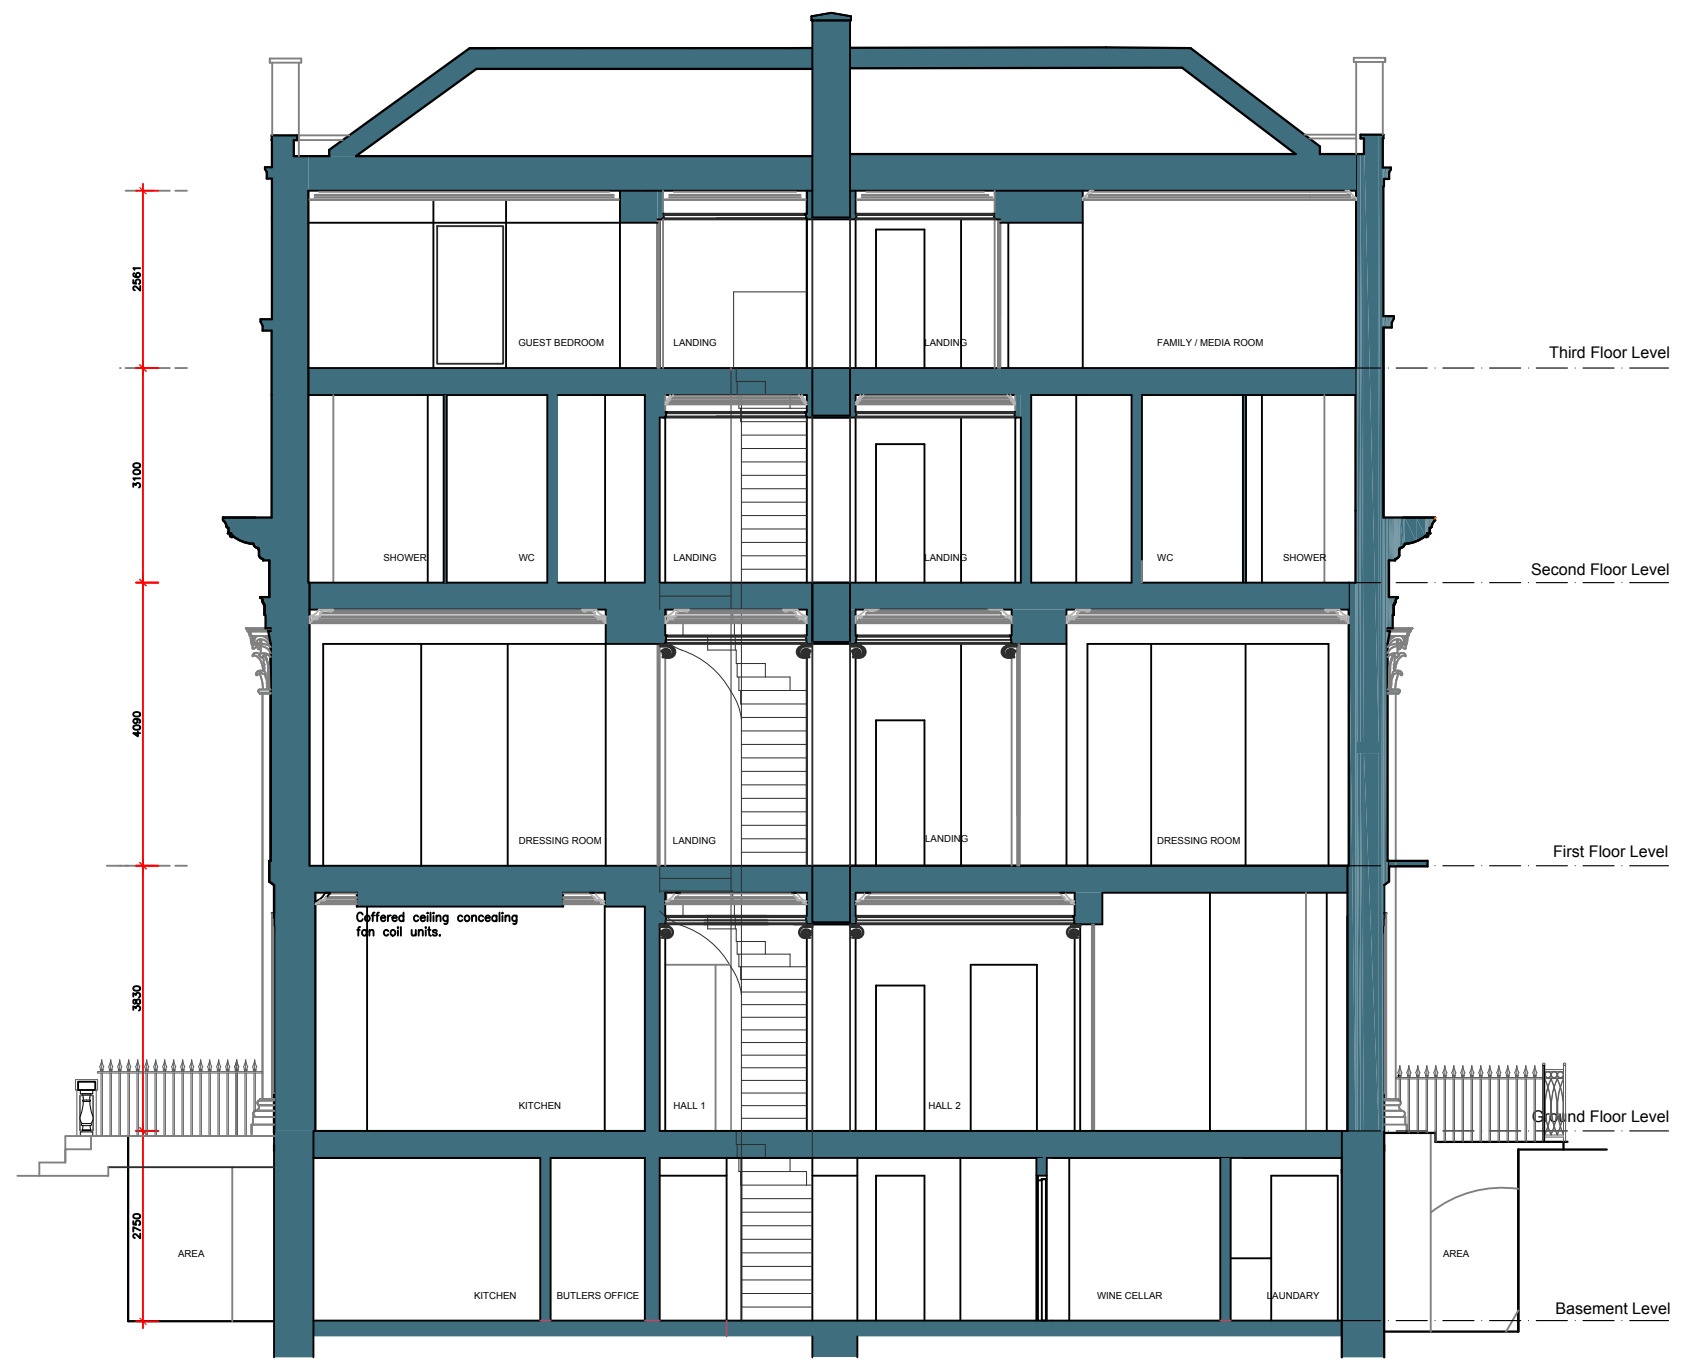

Existing structure

Client SHALIMAR INVESTORS LTD	Drawing Number ES-AA-01	Rev. Draft 03	Date April 2014	Title SECTION AA - AS EXISTING
Job 41 & 42 CHESTER TERRACE	Job Number N1915	Drawn By DP/MV	Scale 1: 50 @A1	Note: Please note that information used to produce these drawings is based on measured survey supplied by others; Heritage Architecture can not be held responsible for any inaccuracies that may exist; Please do not scale drawing; All dimensions should be verified on site;

STEPHEN LEVRANT HERITAGE ARCHITECTURE
62 British Grove, Chiswick, London 2NL
Telephone : 0208 748 5501 Fax: 0208 748 4992