


Side Elevation of Bus Stop Sign 1:10



BLOCK A Part South Elevation
BLOCK A East Elevation
 Fencing and Gates subject to Planning

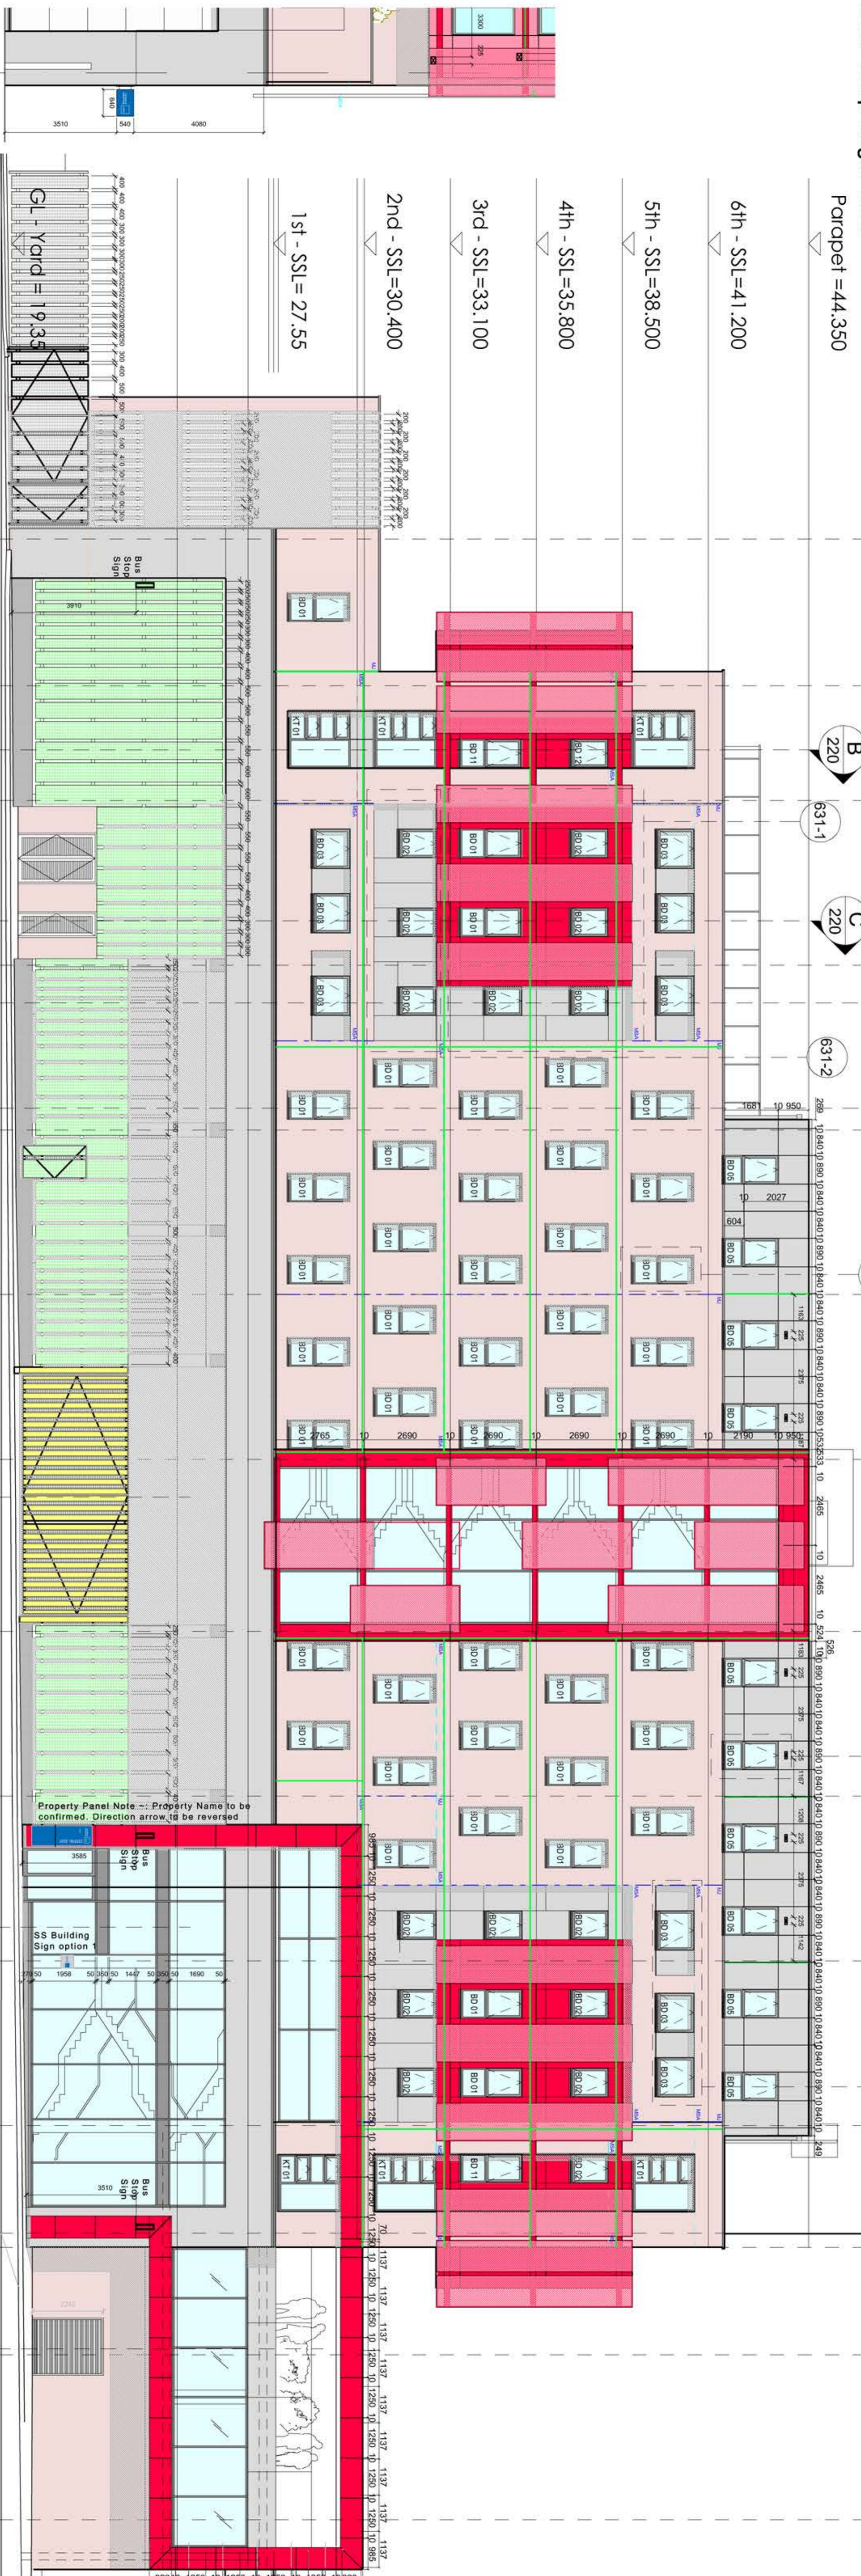

Key
 - = Cavity barrier
 MSA = Masonry Support Angle
 MJ = Movement Joint

Rev	Date	Description	Dim	Chk	Rev	Date	Description	Dim	Chk	Key Plan
A	18-10-12	Final issue	MP	JFA	M	27-11-13	Requested for Construction, 1400 mm high Balustrade added to Block A Avenue Roof. Fence reduced in height to 2.0m from Gateway 2.2m to St Marks year reduced to 2.0m. Screening to staircase 2.2m to 2.0m.	SH	SH	
B	18-03-13	Fence and gate updated	MP	JFA	M	27-11-13	Requested for Construction, 1400 mm high Balustrade added to Block A Avenue Roof. Fence reduced in height to 2.0m from Gateway 2.2m to St Marks year reduced to 2.0m. Screening to staircase 2.2m to 2.0m.	SH	SH	
C	22-03-13	Masonry support angle updated, detail gate use added/updated	MP	JFA	M	27-11-13	Requested for Construction, 1400 mm high Balustrade added to Block A Avenue Roof. Fence reduced in height to 2.0m from Gateway 2.2m to St Marks year reduced to 2.0m. Screening to staircase 2.2m to 2.0m.	SH	SH	
D	30-07-13	Revised by Stride 1 Region, Unite Signage added	SH	SH	N	21-01-14	Requested for Planning Submission, Condition 1c	SH	SH	
E	30-08-13	Revised by Stride 1 Region, Unite Signage added	SH	SH	N	21-01-14	Requested for Planning Submission, Condition 1c	SH	SH	
F	10-10-13	Revised by Stride 1 Region, Unite Signage added	SH	SH	R	17-02-14	Requested for Planning Submission, Condition 1c	SH	SH	
G	10-10-13	Revised by Stride 1 Region, Unite Signage added	SH	SH	R	17-02-14	Requested for Planning Submission, Condition 1c	SH	SH	
H	30-10-13	Masonry support angle updated, detail gate use added/updated	SH	SH	S	21-02-14	Requested for Planning Submission, Condition 1c	SH	SH	
I	12-11-13	Masonry support angle updated, detail gate use added/updated	SH	SH	T	26-02-14	Requested for Planning Submission, Condition 1c	SH	SH	
J	12-11-13	Masonry support angle updated, detail gate use added/updated	SH	SH	T	26-02-14	Requested for Planning Submission, Condition 1c	SH	SH	
K	21-11-13	Additional window dimensions for Ground Floor Curtain Walling and Additional Screening Out Outdoor Window Standard Frames still	SH	SH	T	26-02-14	Requested for Planning Submission, Condition 1c	SH	SH	
L	21-11-13	Additional Screening Out Outdoor Window Standard Frames still	SH	SH	T	26-02-14	Requested for Planning Submission, Condition 1c	SH	SH	

Client	Unitle Group
Project Name	Travis Perkins
Project Address	11-13 St Pancras Way, London, NW1
Drawing Title	Elevations as Proposed : Block A - East Elevation
Drawing Number	310

Planning Submission	Notes
Covering Details	SH
Drawn By	SH
Current Date	Aug 2013
Checked By	SH
Scale @ A1	1:100
Job No.	20983
Revision	T

Stride Treglown
 Architects
 3 Cosser Street, London, SE1 7BU
 T: 020 7401 0700
 F: 020 7401 0701
 www.stridetreglown.co.uk

SAFETY / HEALTH AND ENVIRONMENTAL INFORMATION
 In addition to the manufacturer's normally associated with the types of work shown, the following information should be considered working, where appropriate, to an approved method statement.
 Use Dimensions - DO NOT SCALE
 Contractors Must Verify All Dimensions On Site Before Starting Work
 This Drawing is Copyright