


1 EXISTING NORTH EAST ELEVATION
SCALE 1:100




2 EXISTING END ELEVATION
SCALE 1:100

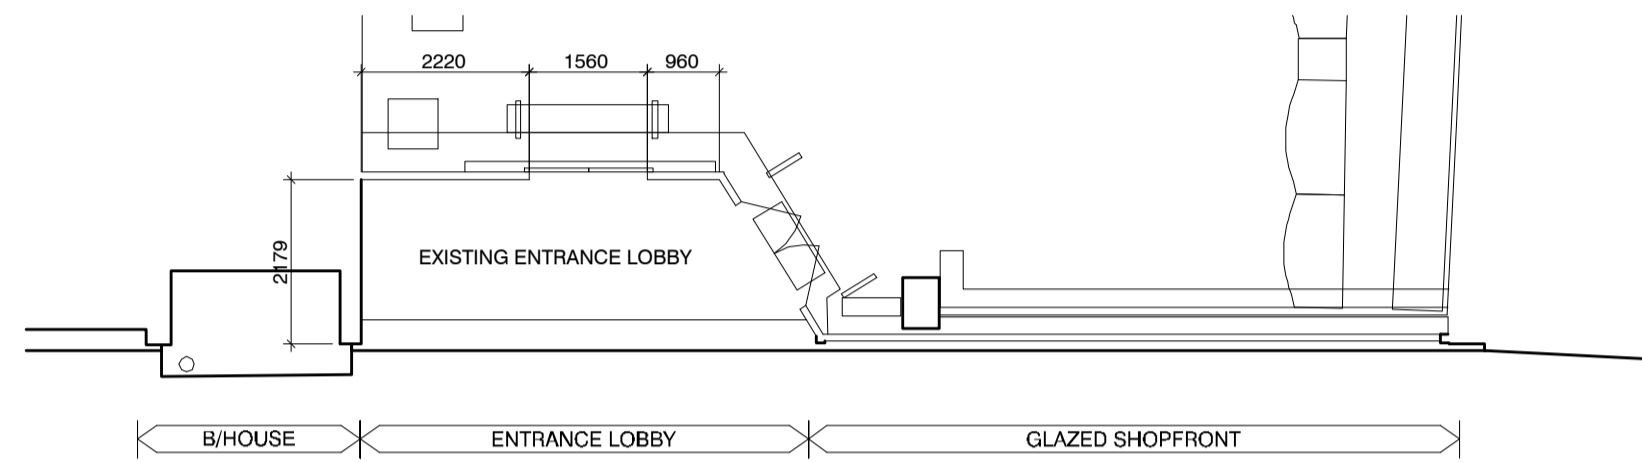


3 PART PLAN - EXISTING LOBBY LAYOUT
SCALE 1:100




4 EXISTING NORTH EAST ELEVATION
SCALE 1:100

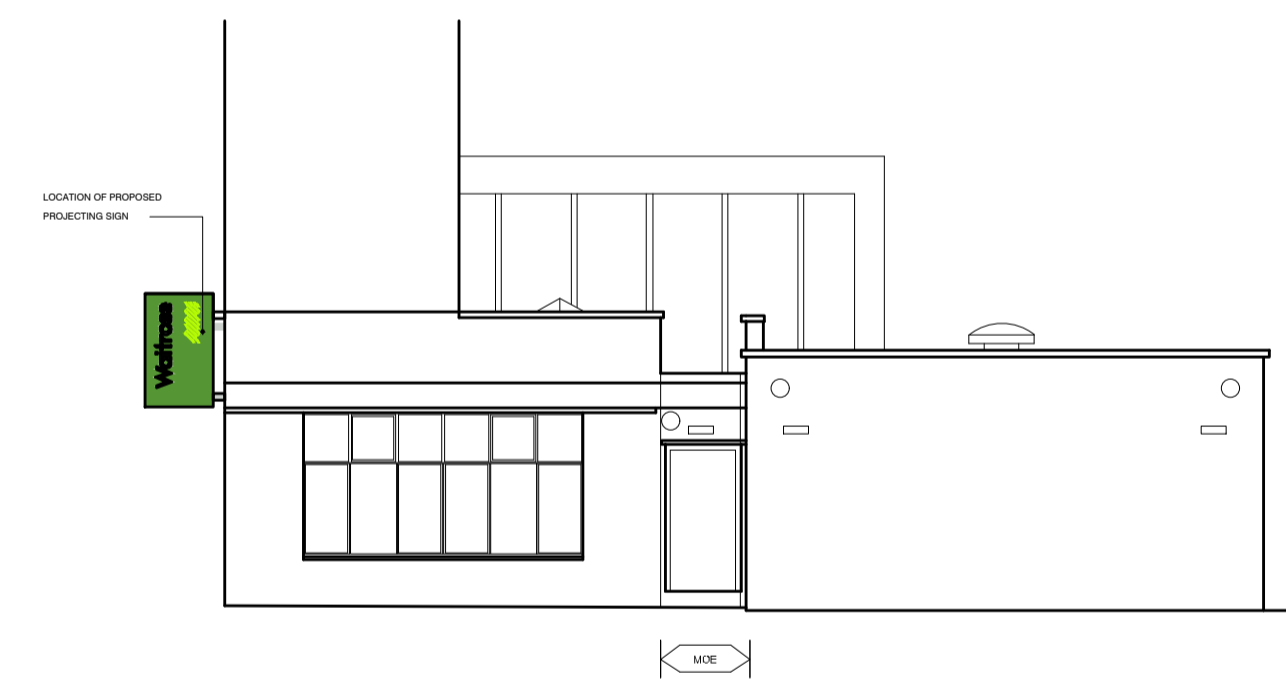

5 PROPOSED END ELEVATION
SCALE 1:100

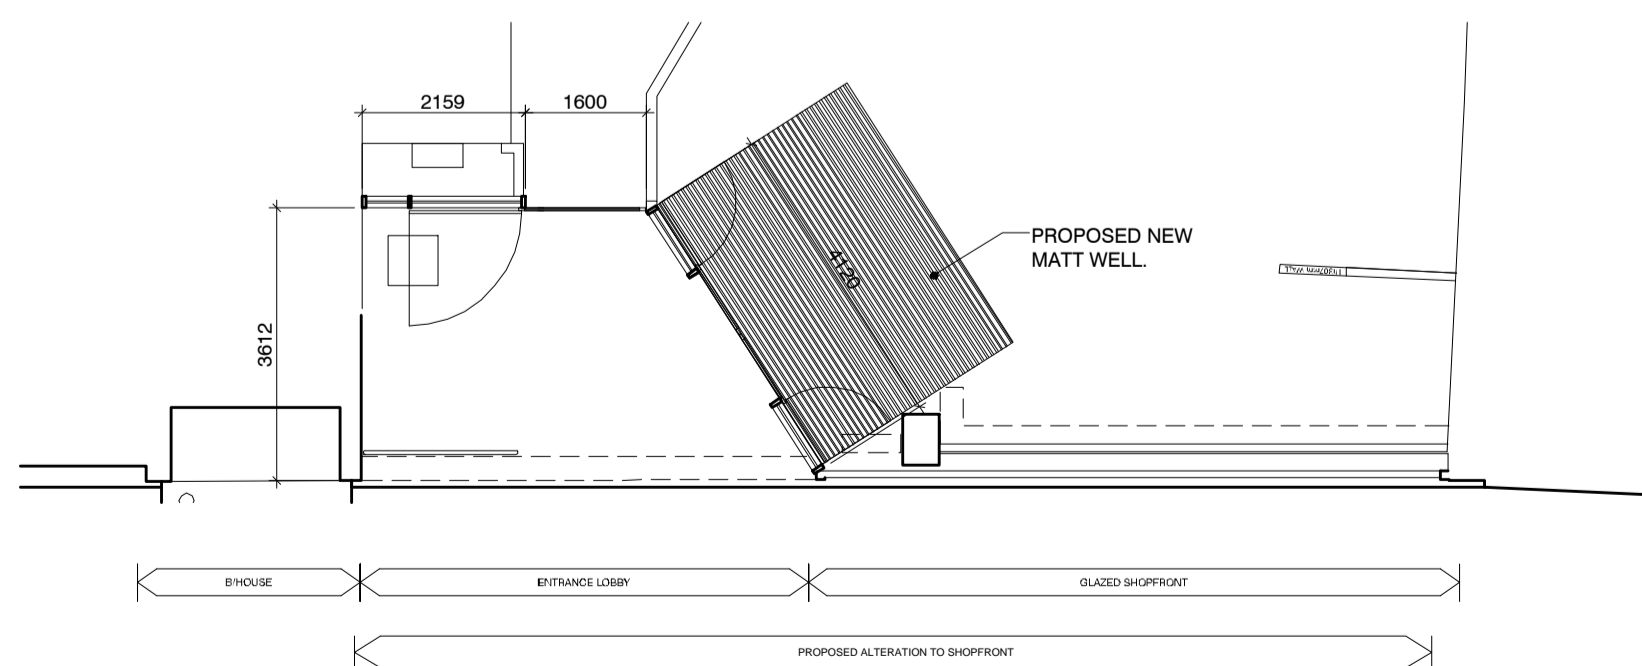

6 PART PLAN - PROPOSED LOBBY LAYOUT
SCALE 1:100

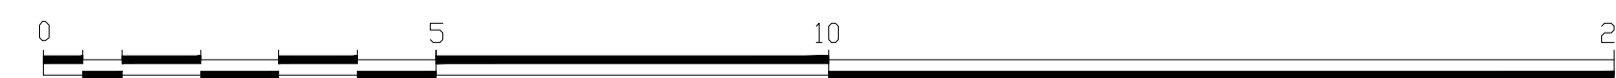

REV: A BY: AM CHK: - DATE: 14.04.14
PROPOSED LOBBY LAYOUT INCLUDED.
PROPOSED SHOP FRONT REVISED.

PROJECT
WAITROSE CAMDEN HIGH STREET

TITLE:
EXTERNAL ELEVATIONS
EXISTING AND PROPOSED LAYOUTS

DRAWING NO:	REV:	SCALE @ A1
14-010-AE(P)-100	A	1:100

BY:	CHK:	DATE:
RC	JM	04.03.14

XREFS USED IN THIS DRAWING:

INFORMATION

B+R ARCHITECTS

Suncoast House 18-26 Essex Road London N1 8LN
T 020 3227 0800 E design@bmr-arch.com
www.bmr-arch.com