
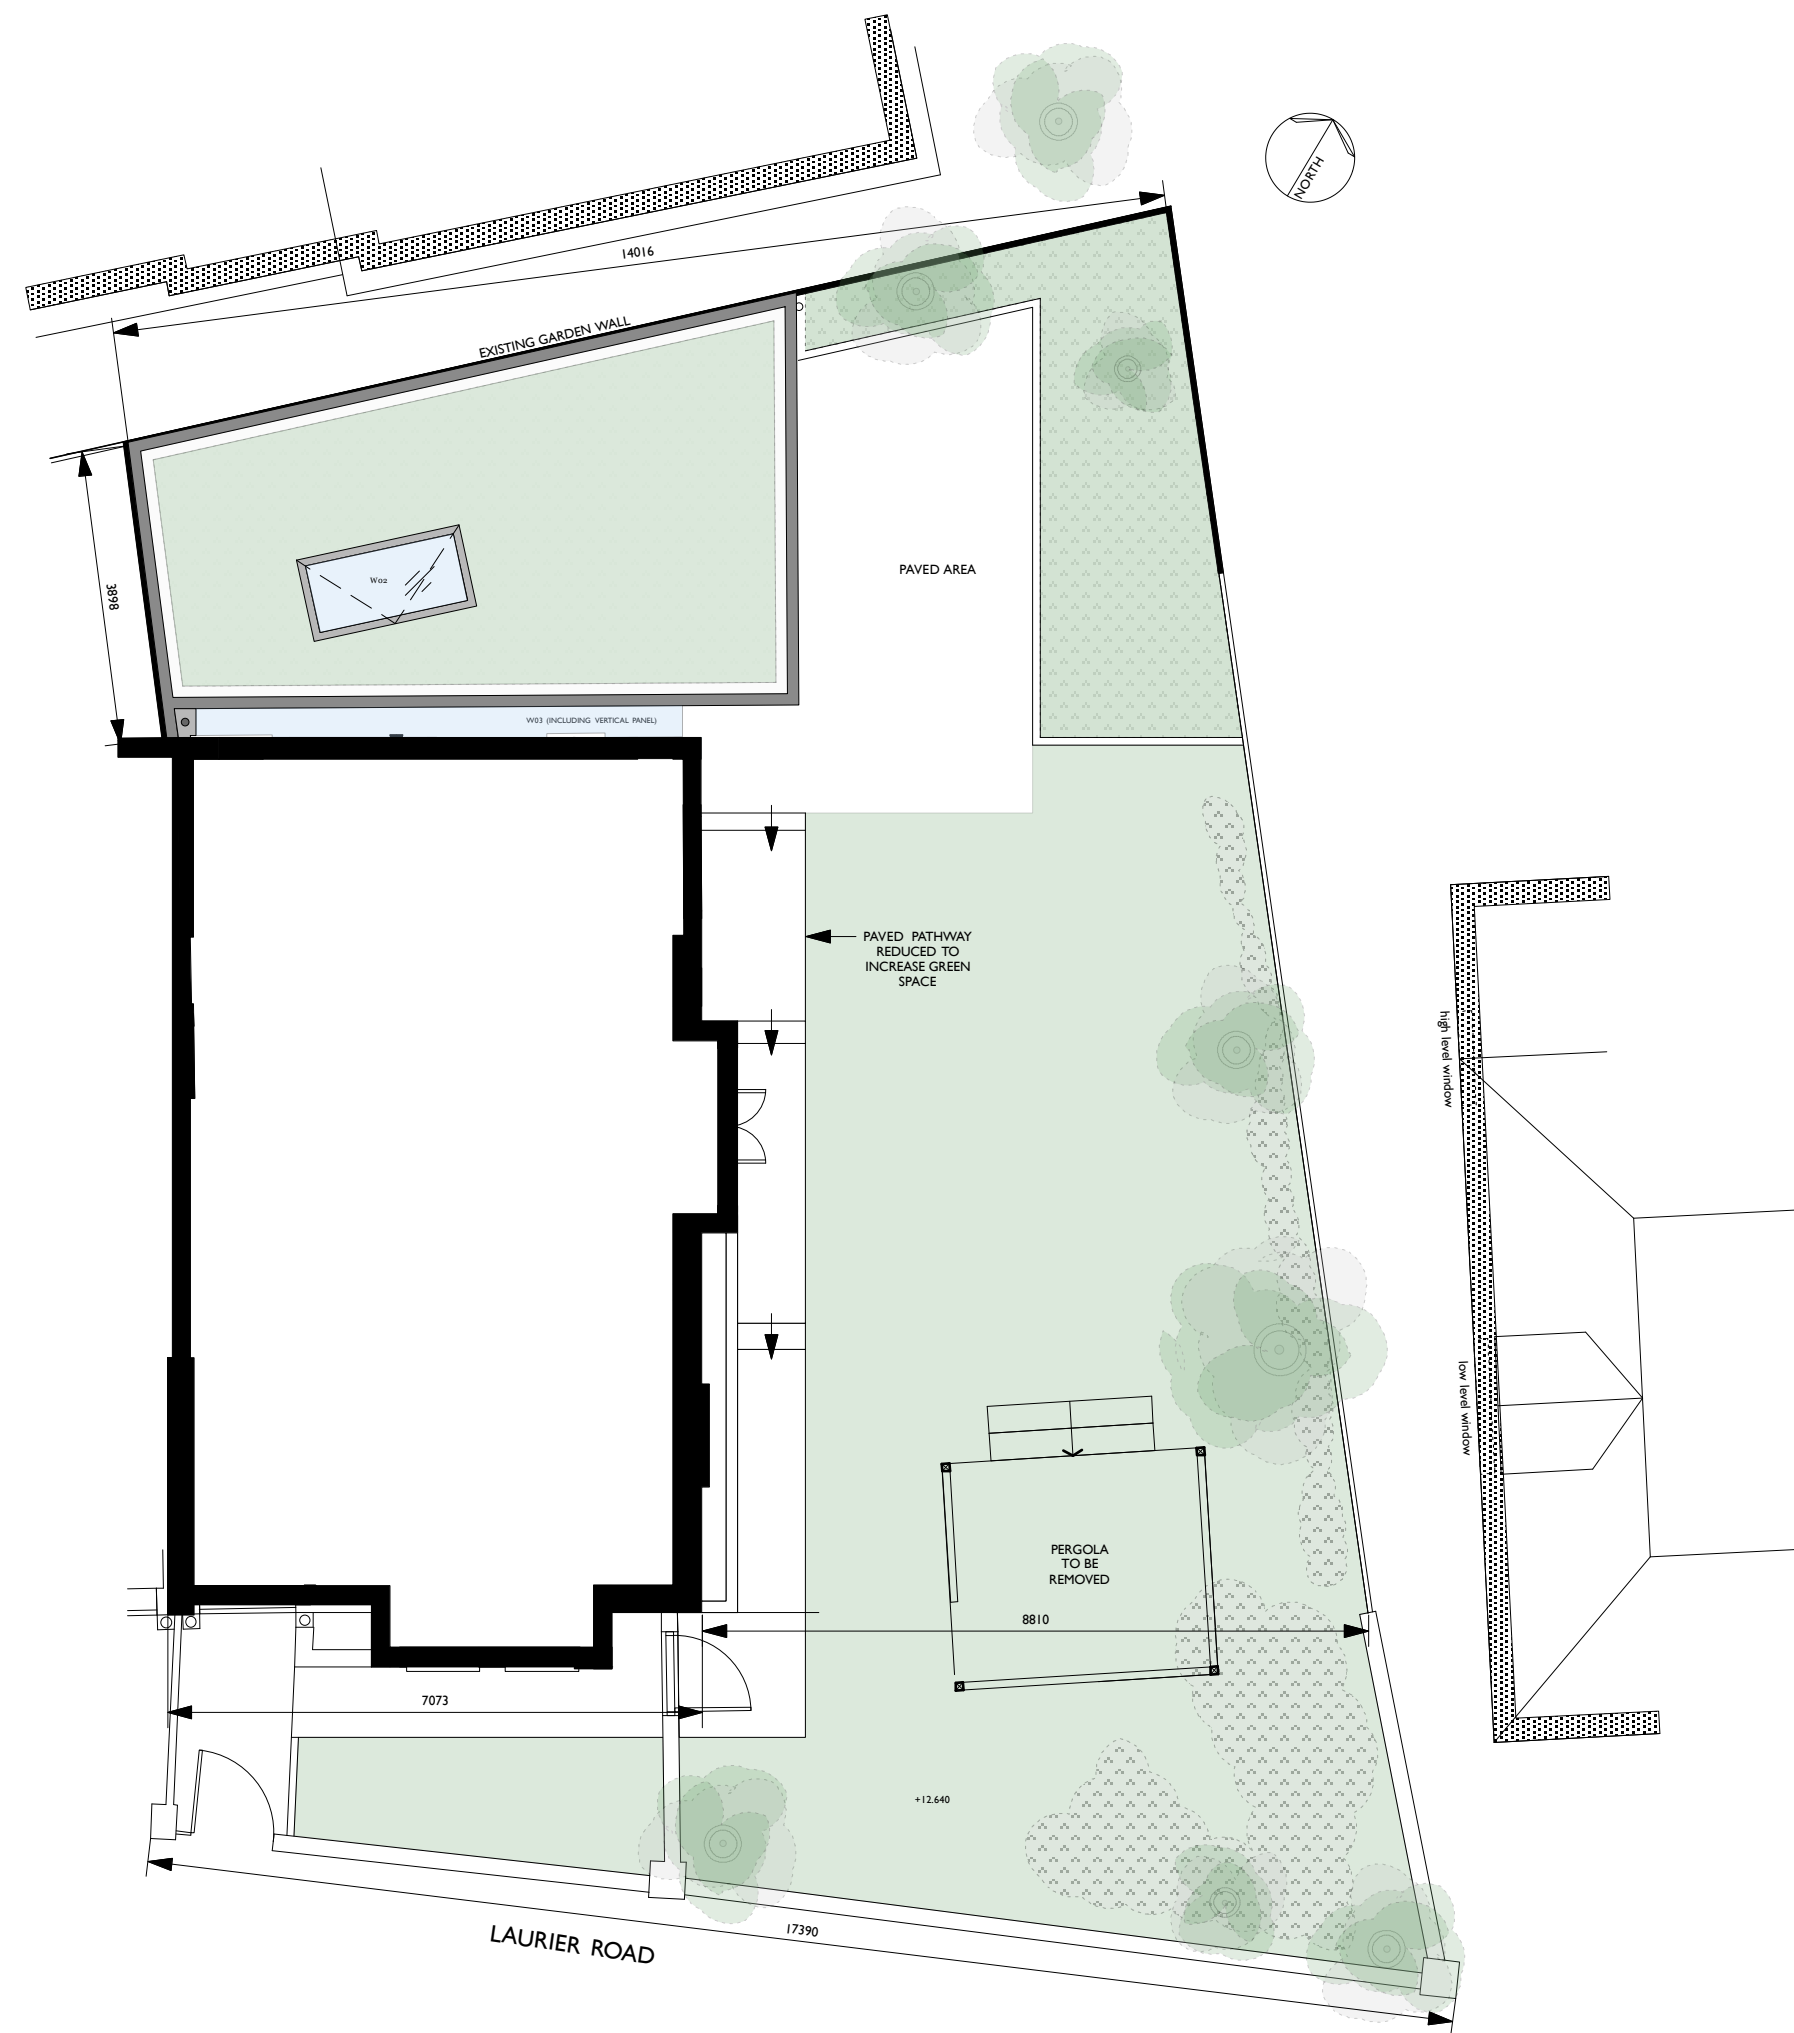


THESE DRAWINGS SHOW THE CURRENTLY APPROVED DESIGN, INCLUDING ALL AMENDMENTS TO DATE

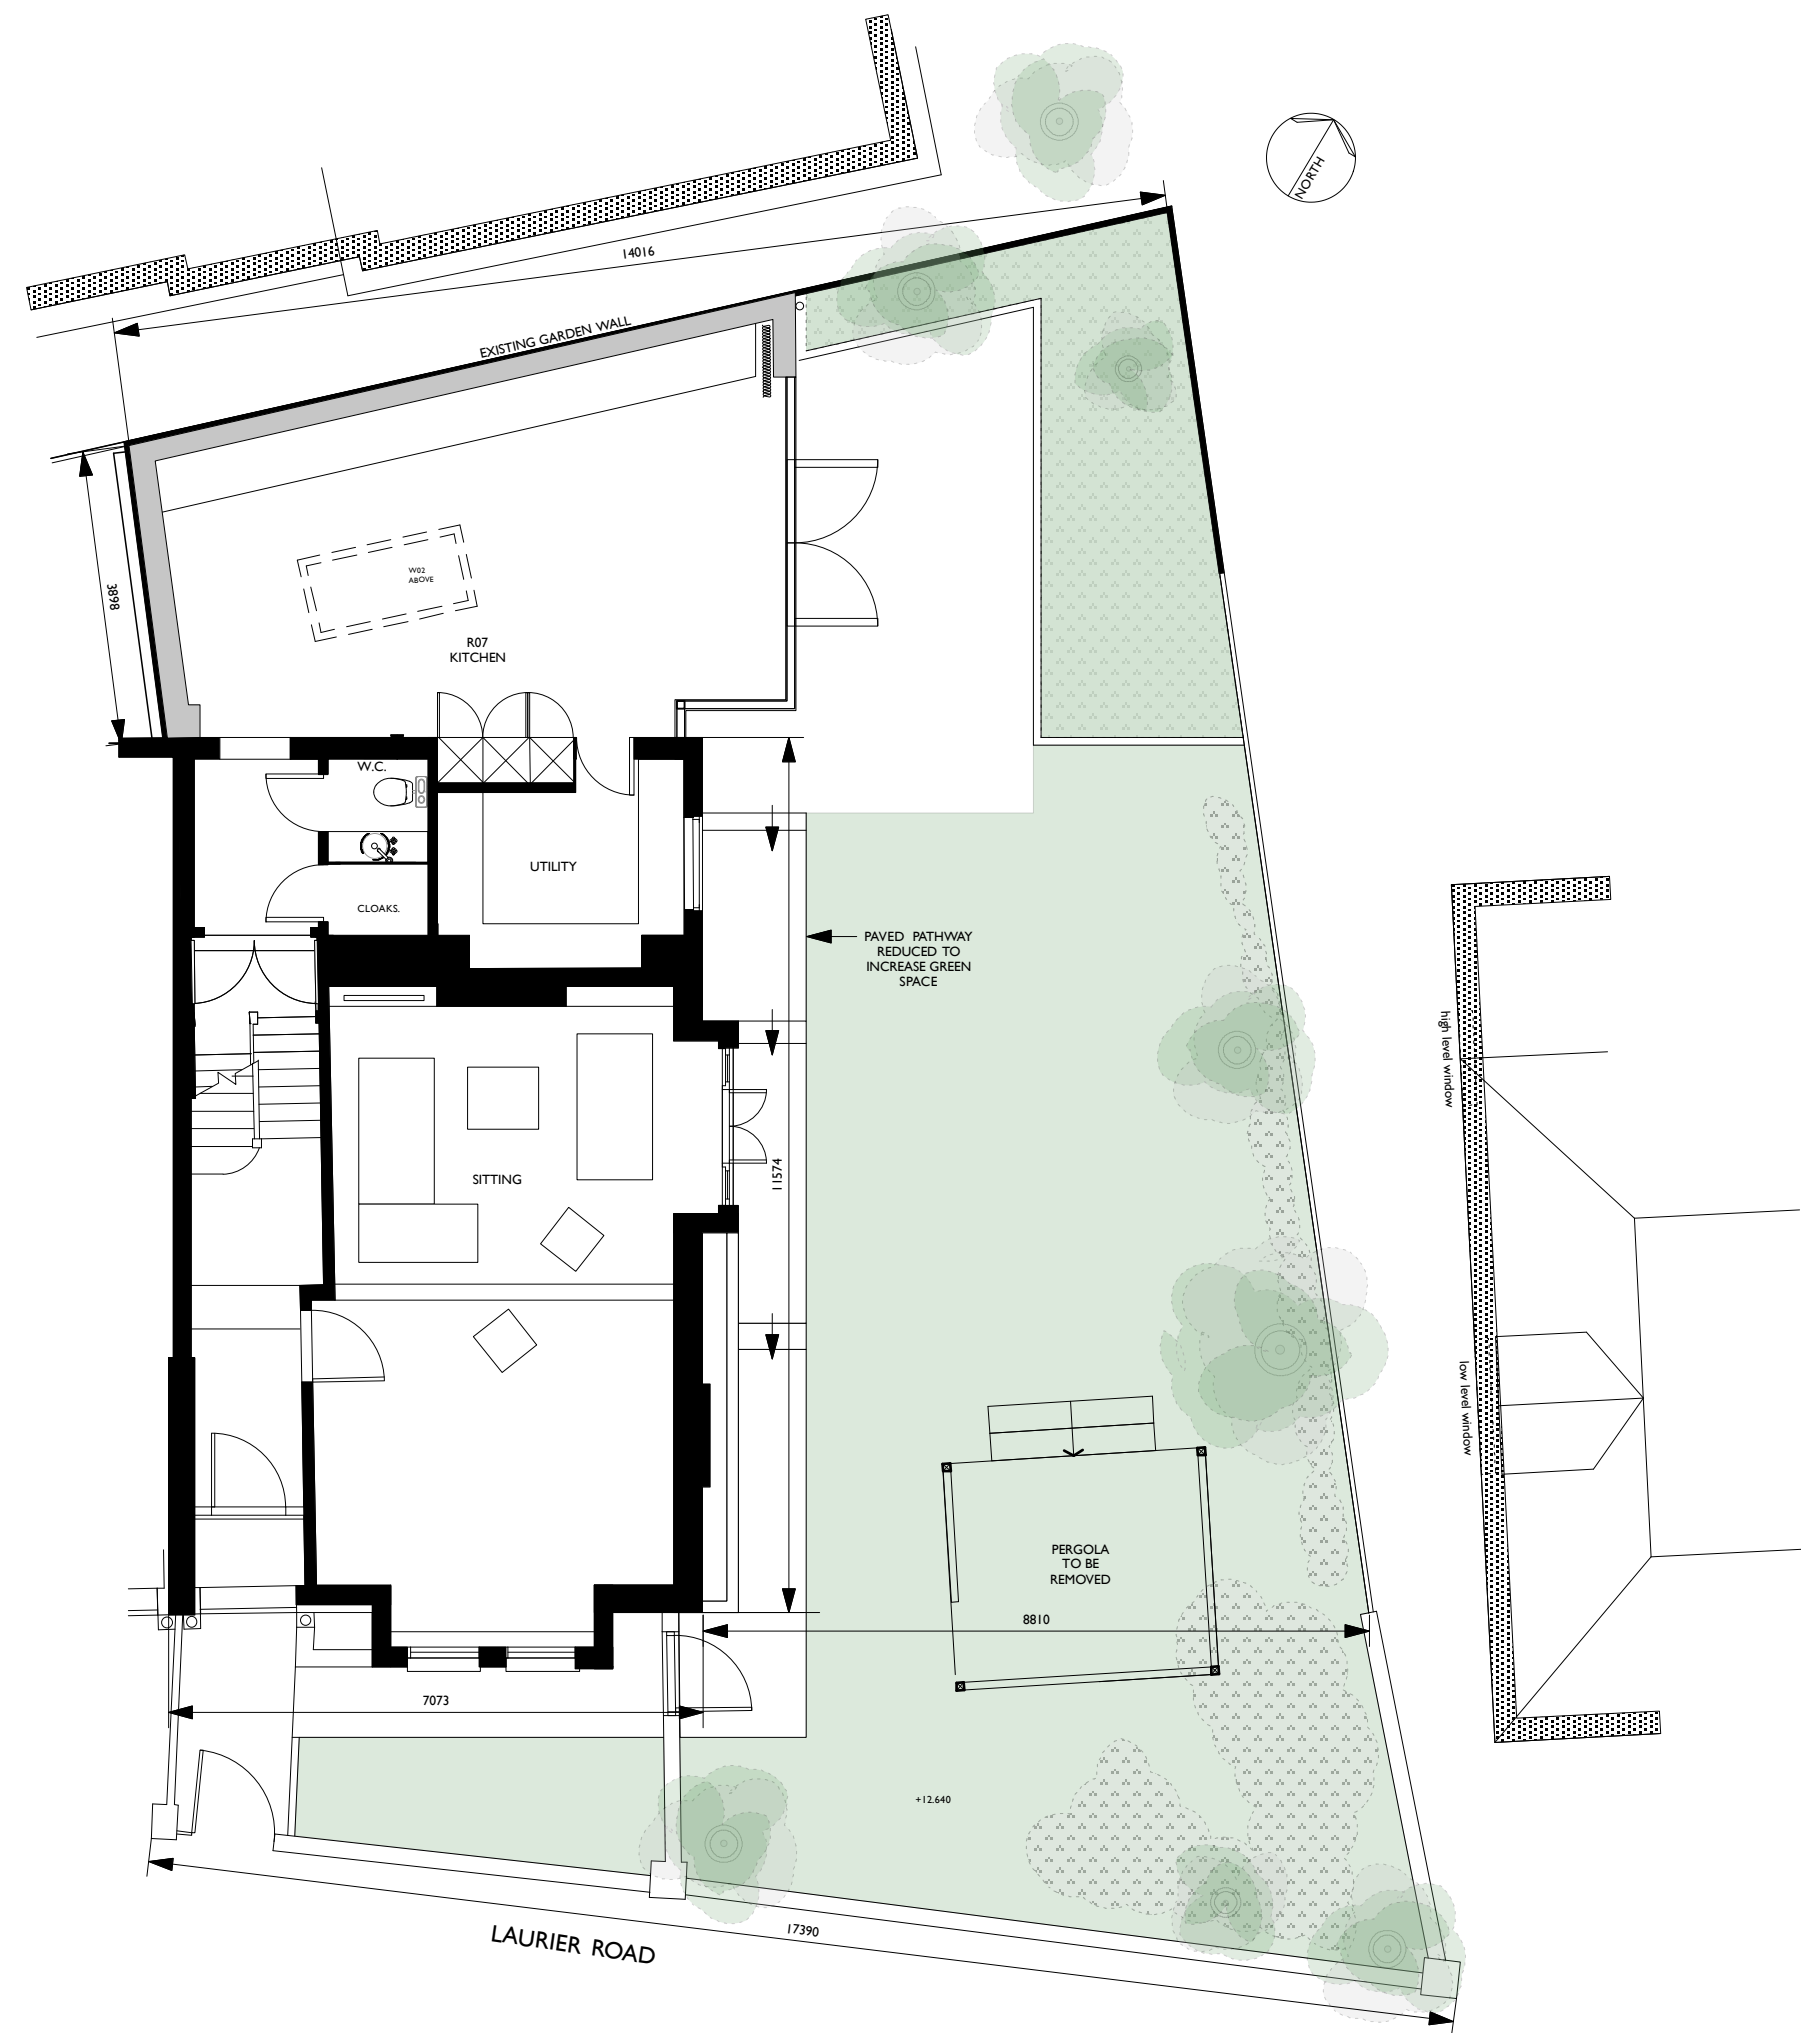

1 GROUND FLOOR PLAN PROPOSED AMENDMENT  
Scale: 1:100

2 FIRST FLOOR PLAN PROPOSED AMENDMENT  
Scale: 1:100

3 SIDE ELEVATION PROPOSED AMENDMENT  
Scale: 1:100

Note - Waldo Works Ltd. do not accept any responsibility for dimensional correctness. All information is provided by Waldo Works Ltd. on the basis that all dimensions are checked on site by the contractor or their representatives to confirm or query any dimensions given on this drawing or any other drawing or document pertaining to this project.

**WALDO WORKS**  
0208 962 9767 MAIL@WALDOWORKS.CO.UK  
ARCHITECTURAL AND INTERIOR DESIGN

project	32a LAURIER ROAD		
drawing number	LR/PP3/001	scale	1:100@AI
revision		date	15/04/14
drawing	CURRENT PLANS AND ELEVATION		