





- KEY**
-  Existing Walls
  -  Proposed Walls




No. 18 Bedford Square

01

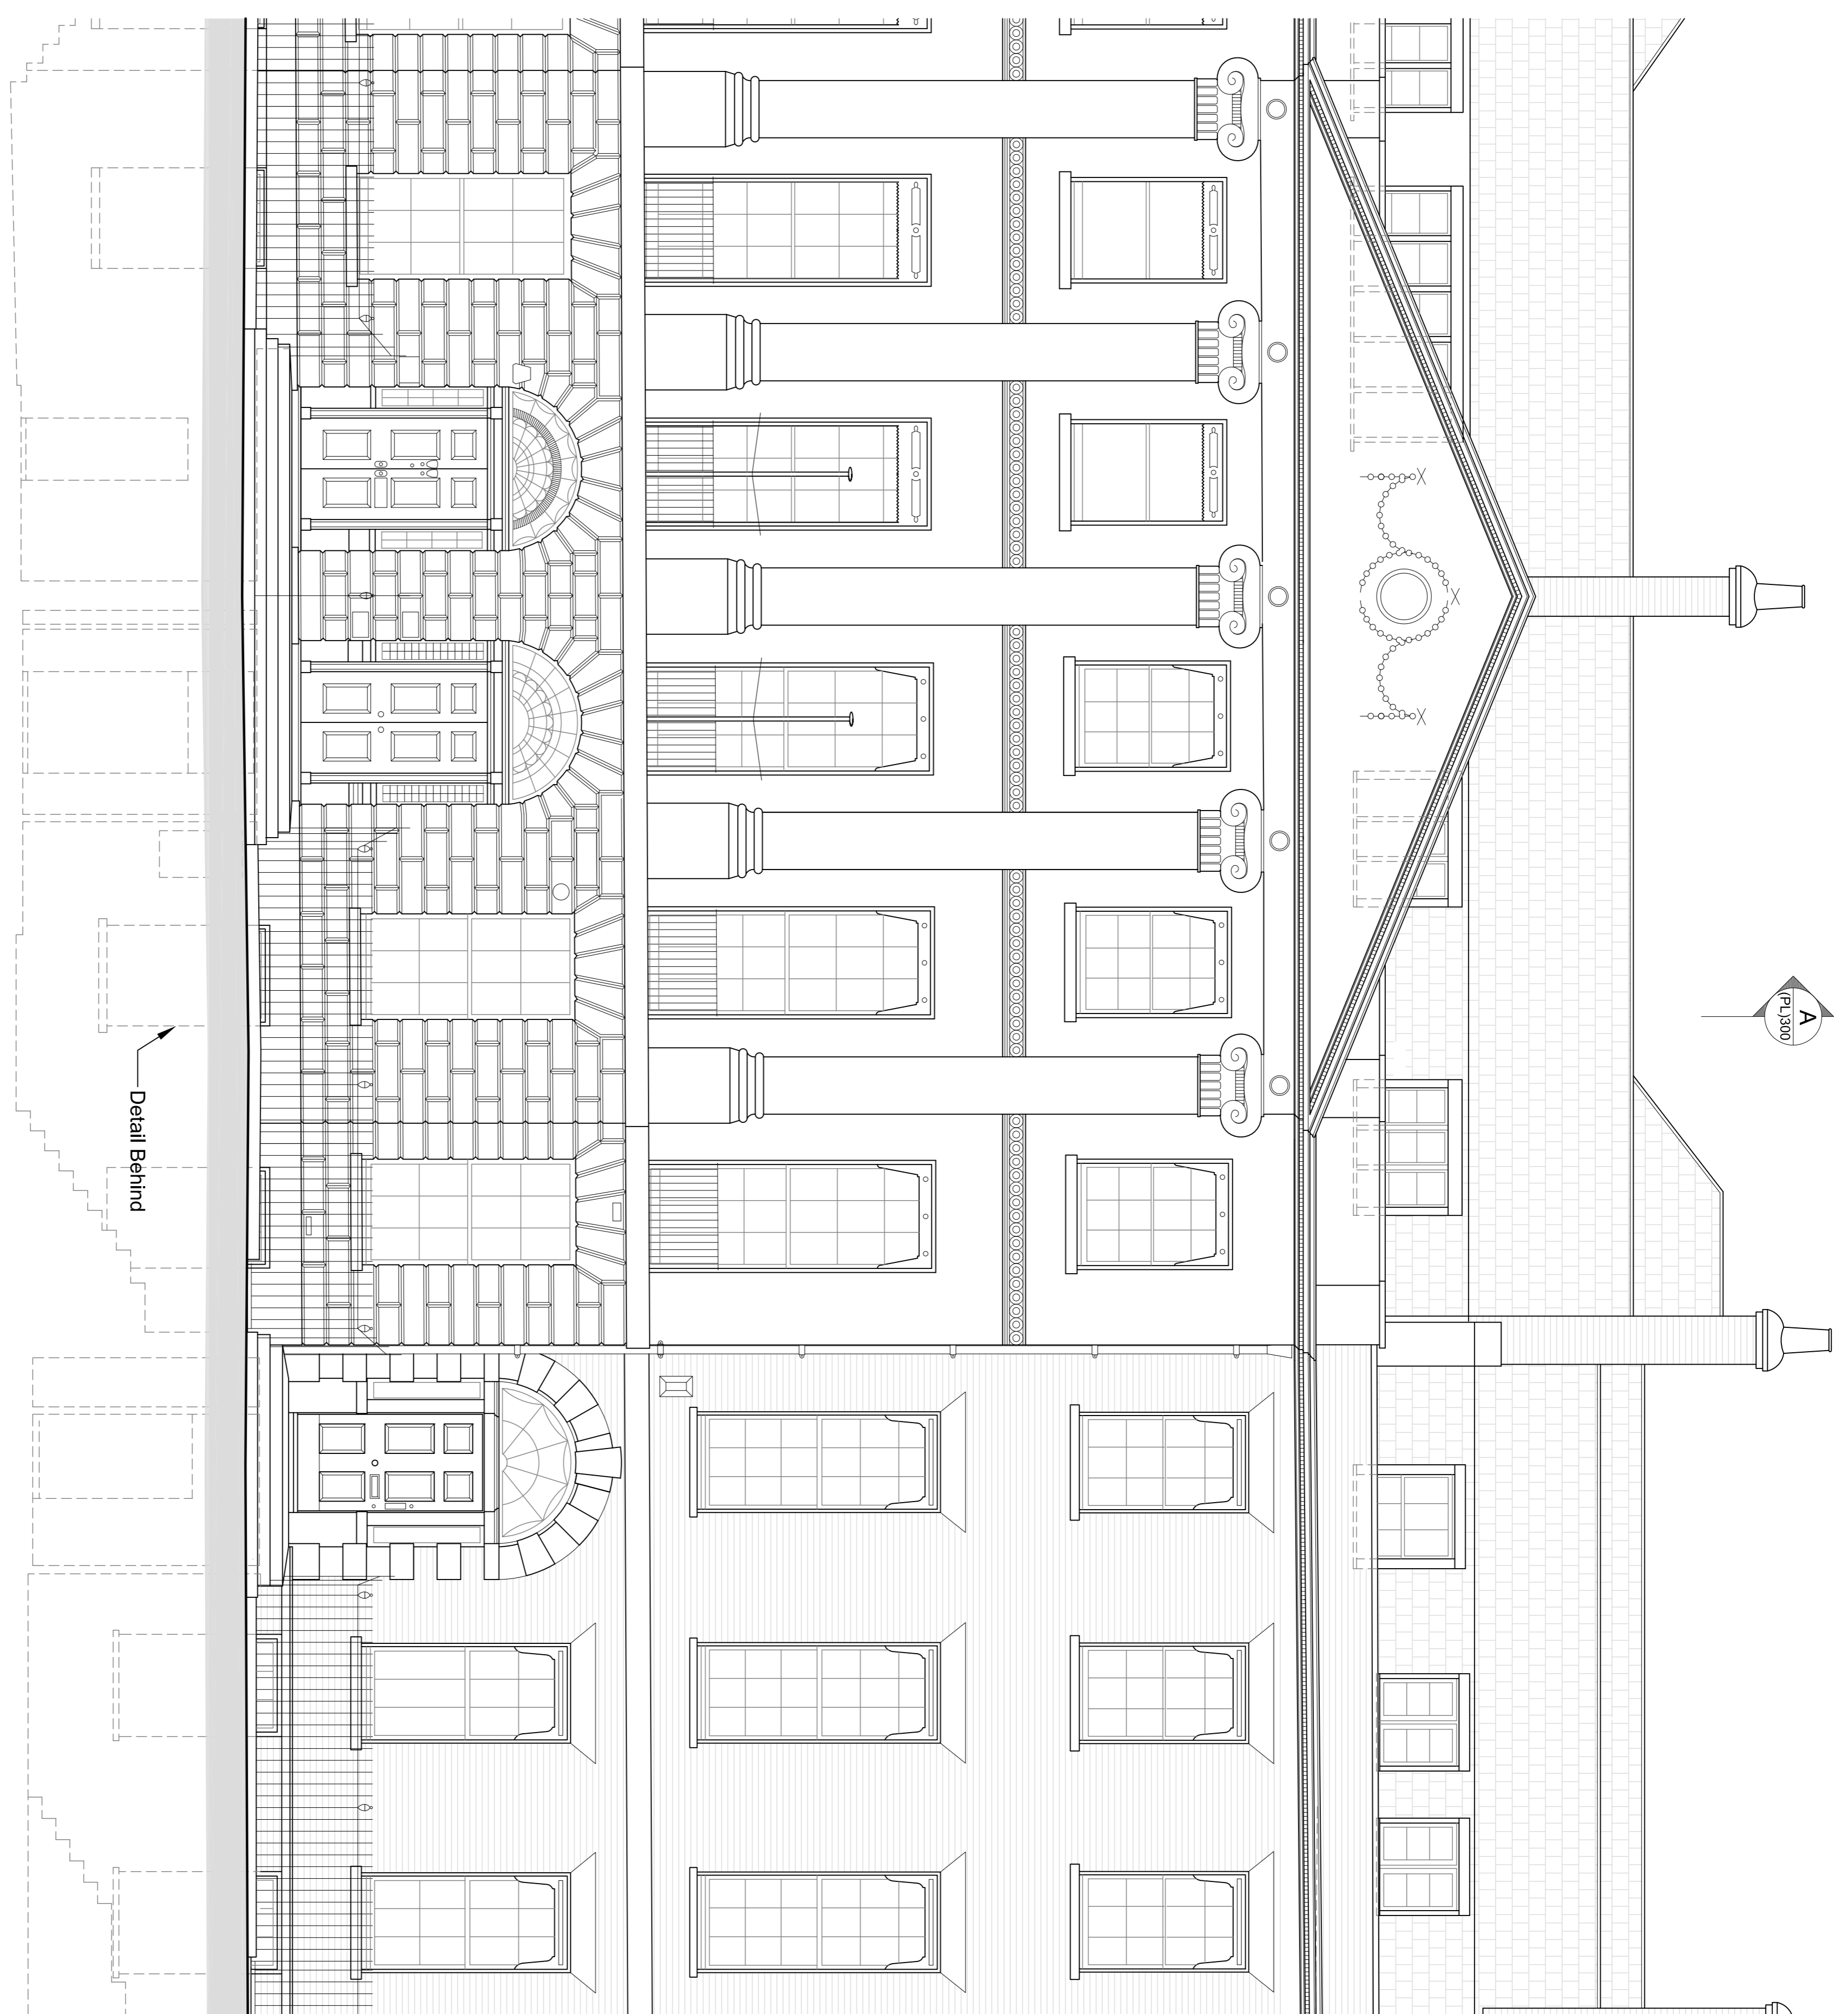FRONT ELEVATION  
As Proposed

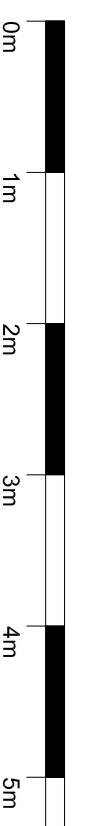

0m 1m 2m 3m 4m 5m 10m

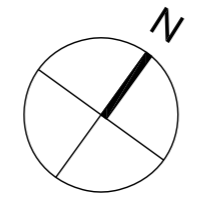

**GARNETT  
+PARTNERS**  
architects / planners / designers

Garnett+Partners LLP  
Holborn Hall  
195 High Holborn  
London WC1V 7BD  
Tel: +44 (0)20 7404 7577  
Fax: +44 (0)20 7404 6648  
mail@garnettpartners.com  
www.garnettpartners.com

CLIENT  
The Bedford Estates

PROJECT  
No. 18 Bedford Square  
WC1B

DRAWING TITLE  
Front Elevation  
as Proposed

STATUS  
**PLANNING**

REVISIONS

REV	ISSUE DATE	REVISION NOTES
A	28/03/2014	Issued for Planning

**GENERAL NOTES**

Do not scale. All written dimensions must be checked on site before work commences. Dimensions shown on drawings are approximate and should not be used for construction. Dimensions, where identified, must be reported to the Architect immediately.

Any areas indicated on this drawing are for guidance purposes only. No responsibility is taken for their accuracy.

All work must be carried out in accordance with the Building Regulations and to the satisfaction of the local authority.

SCALE  
1:50 @A1  
DATE  
March 14  
JOB NO.  
792  
DRAWING NO.  
(PL)700  
REV.  
A