



PROPOSED ROOF PLAN

SCALE 1:100 @ A3

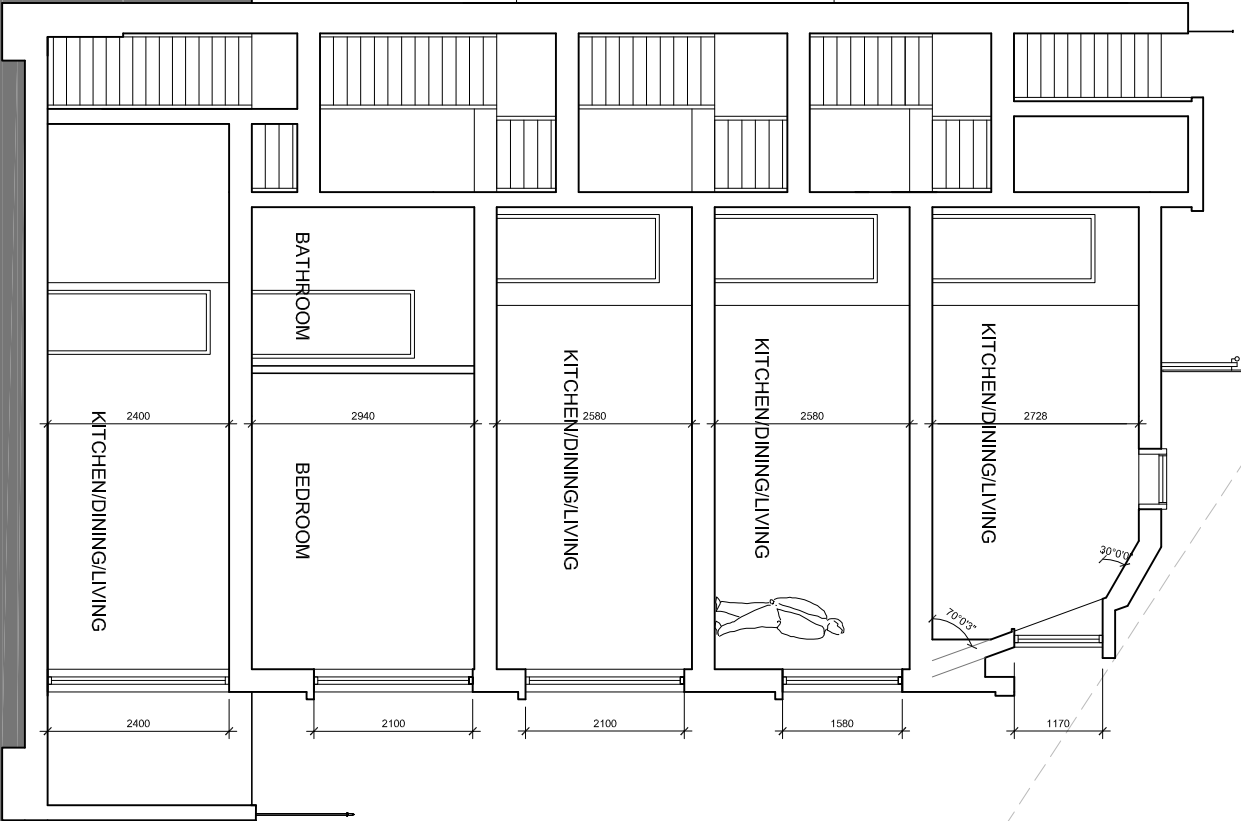

PROPOSED SECTION B-B

SCALE 1:100 @ A3

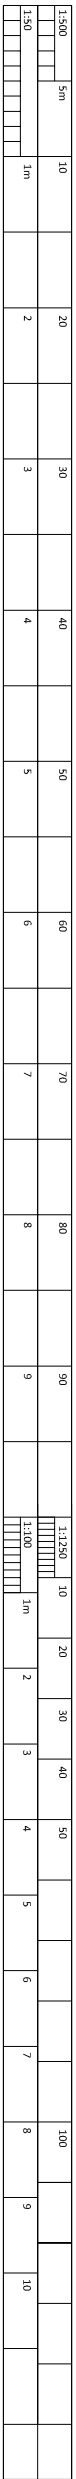

- NOTES:
1. This drawing remains the copyright of M&B Architects Ltd and shall not be copied in any form without written consent. The issue of the drawing in paper form shall be the responsibility of the architect and shall be the property of the client. The drawing shall not be used for any other purpose without the written consent of the architect.
 2. All dimensions to be checked on site by those undertaking the work.
 3. Where reference is given to a written specification that shall take precedence over the drawing.
 4. Where two or more drawings illustrate the same element, the larger scale drawing takes precedence.
 5. Later drawing revisions and/or issue dates always take precedence over earlier versions.
 6. Elements that are subject to detailed design by others are purely indicative and you should make reference to the relevant information provided by those designers which will at all times take precedence over this drawing.
 7. All works are to be carried out to the satisfaction of Building Control and in accordance with current British Standards.

MADIGAN BROWNE			
14 City Road, London, EC1Y 2AA			
Telephone: 0207 036 6290			
www.madiganbrowne.com			
Project title			
THE HCPE AND ANCHOR, CROWDALE ROAD, NW1 1TP			
drawing title			
PROPOSED SECTION B-B			
status			
PLANNING			
date			
FEBRUARY 2014			
scale			
1:100@A3			
job no		drawing no	revision
1087			
drawn			
N/A			
checked			
A/B		P301	A