


Existing Front (SW) Elevation




Existing Rear (NE) Elevation

NOTE :- Rear Elevation Shown Approx. Only due to Limited Access.

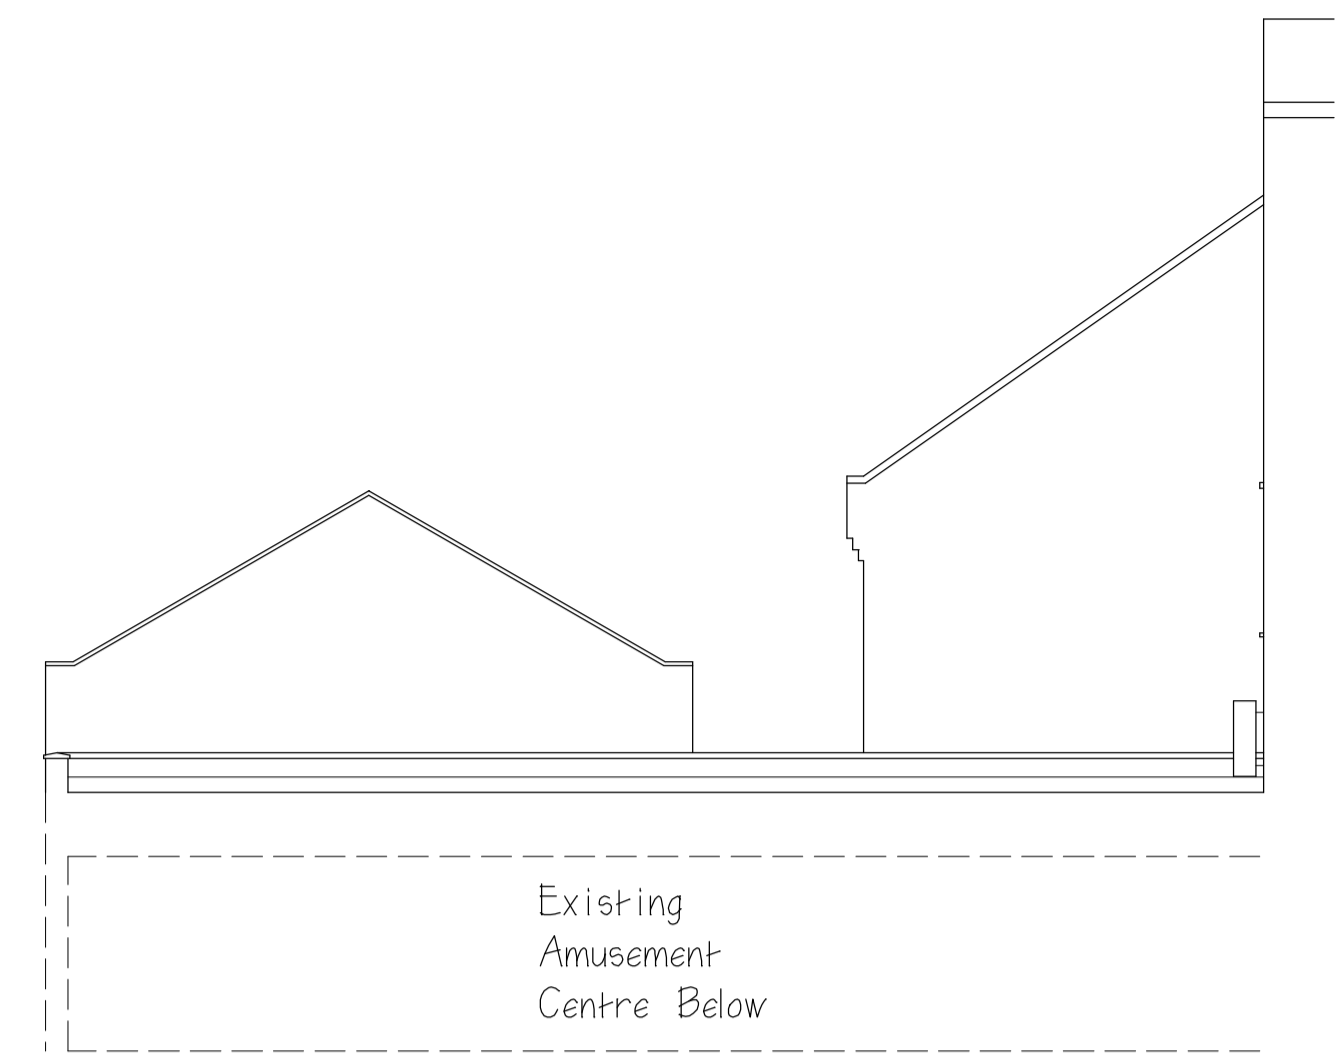


Existing Rear (NW) Flat Roof/Elevation

NOTE :- Rear Elevation Shown Approx. Only due to Limited Access.

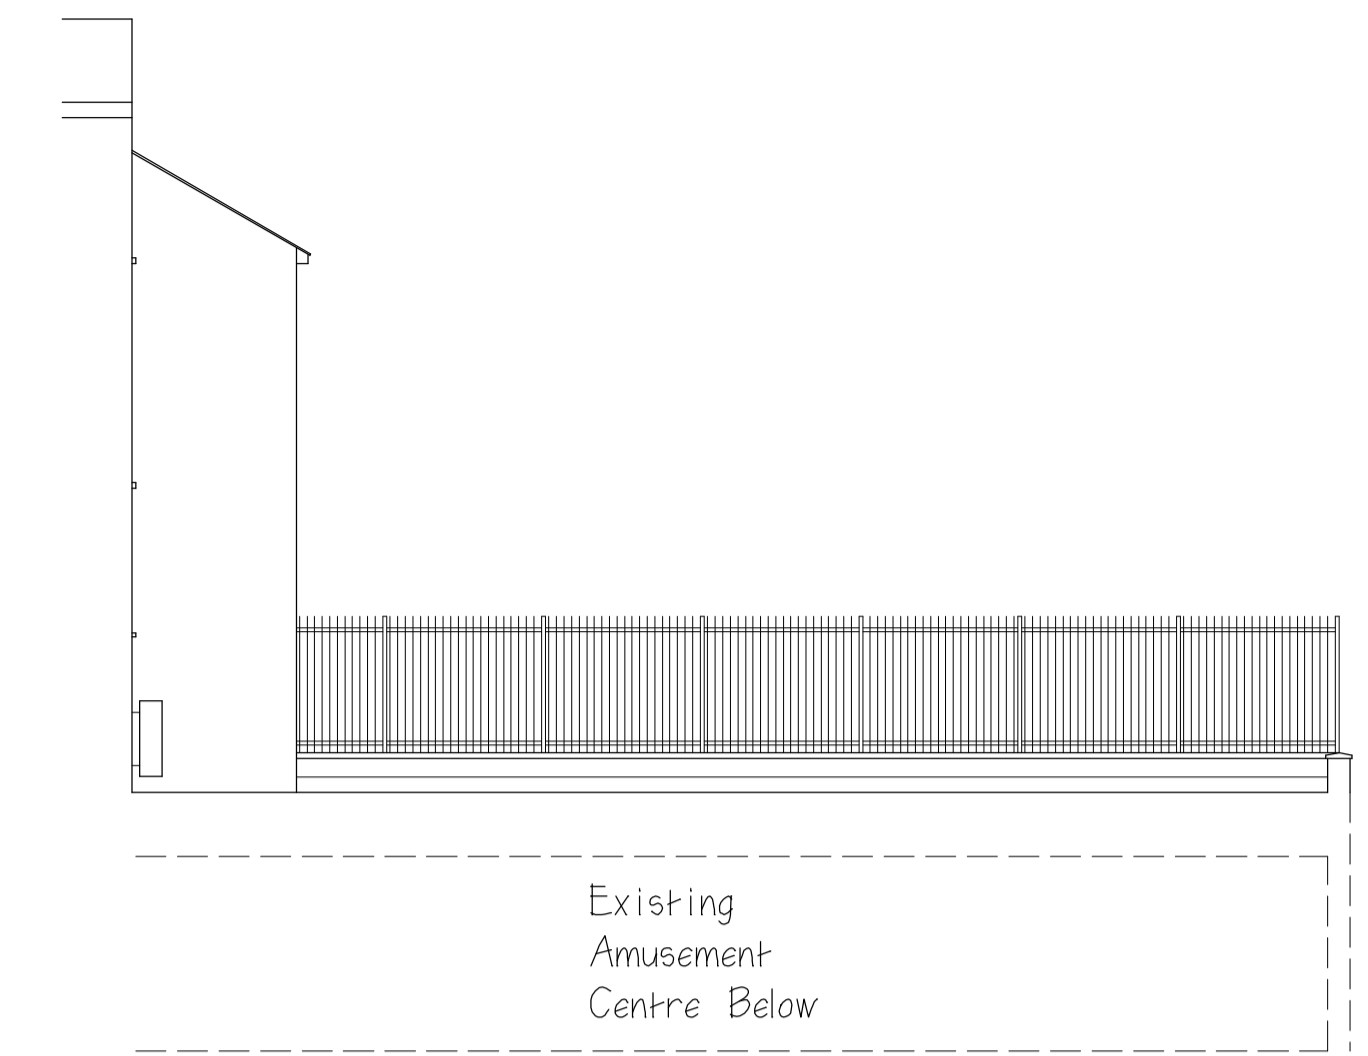

Existing Rear (SE) Flat Roof/Elevation

NOTE :- Rear Elevation Shown Approx. Only due to Limited Access.

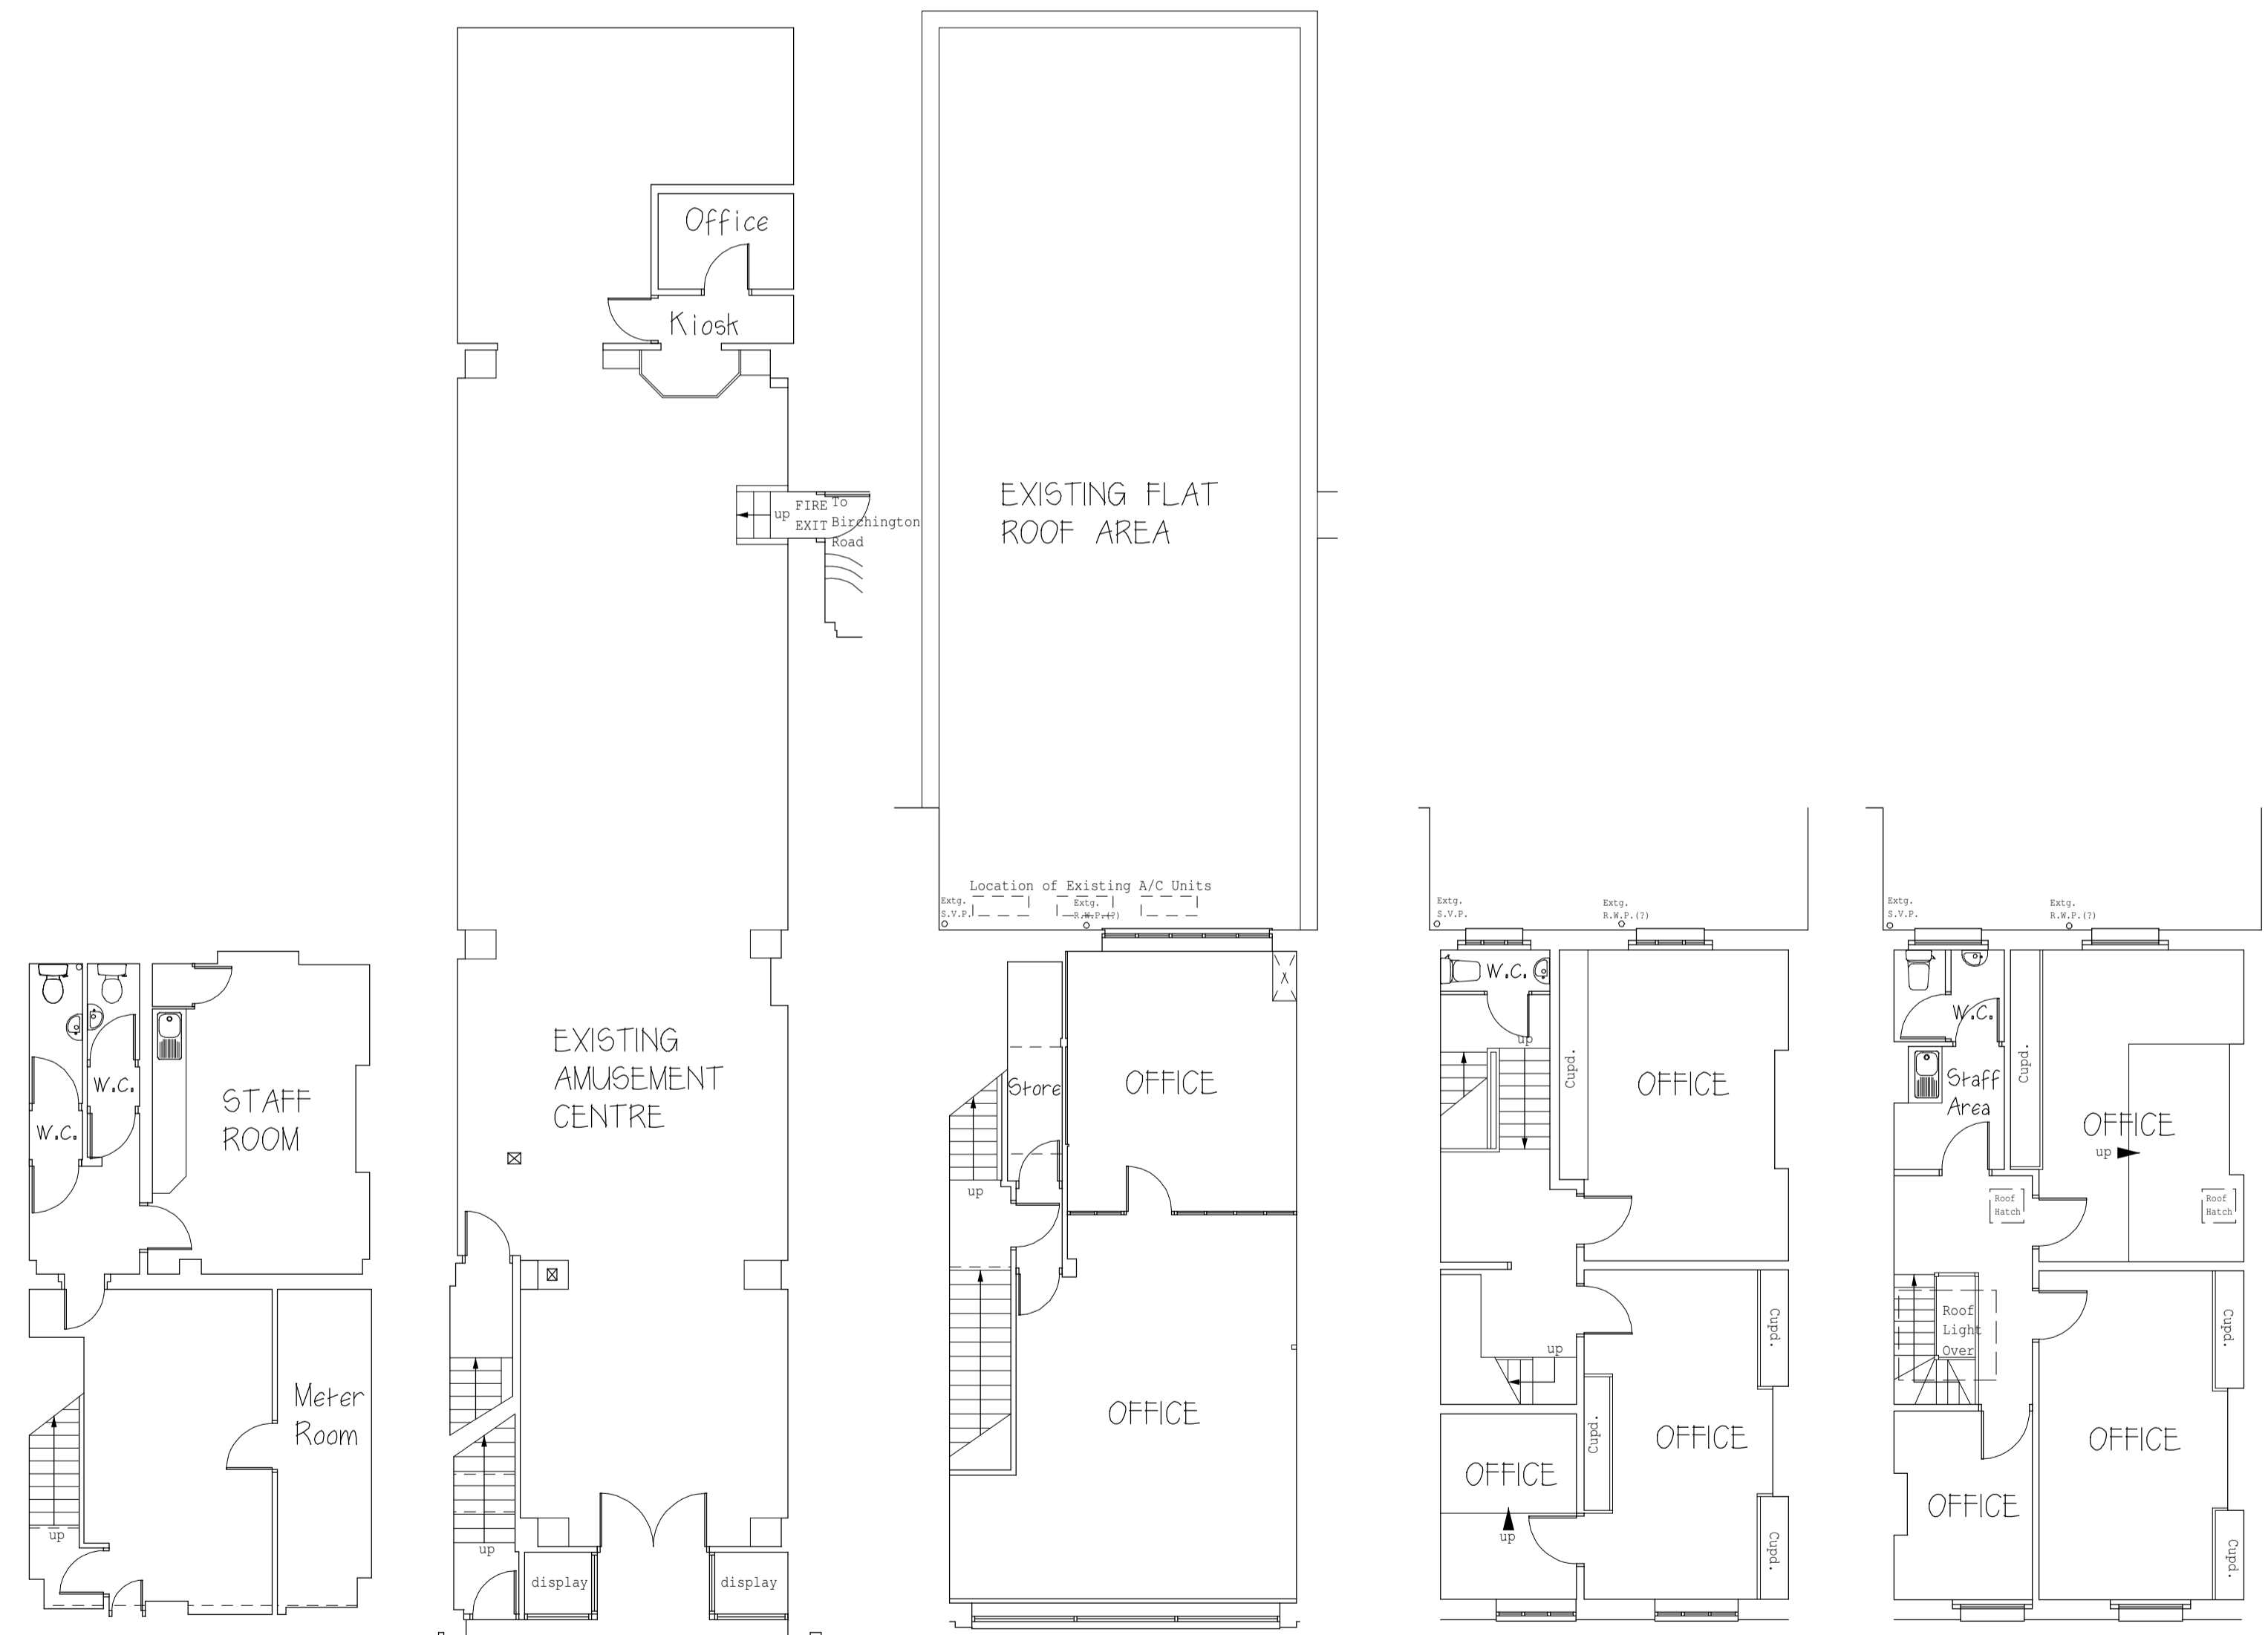

EXISTING BASEMENT    EXISTING GROUND FLOOR    EXISTING FIRST FLOOR    EXISTING SECOND FLOOR    EXISTING THIRD FLOOR

A	Date	Revisions

© Copyright  
 NOTES  
 All dimensions must be checked on site and not scaled from this drawing.  
 Detailed for Planning Application purposes only.

Client  
 Palace Amusements (Kent) Ltd.  
 Job Title  
 Proposed Conversion of Vacant Upper Floor Offices into 3 No. Self-Contained Flat Units - Existing Floor Plans/Elevations.  
 No.108, Kilburn High Road, Kilburn, London NW6 4HY.

**S.I. CHARTERED BUILDING SURVEYORS**  
 No.8 JOINTON ROAD  
 FOLKESTONE · KENT · CT20 2RG  
 TEL/FAX: (01303) 240088  
 e-mail: info@sichartered.fsnet.co.uk  
 Website: www.sichartered.fsnet.co.uk

Scale 1/100.  
 Date Jan.'14.    Drawn by G.I.

Dwg. No.	Rev.
050/13/01	