


Existing Front (SW) Elevation




Existing Rear (NE) Elevation

NOTE :- Rear Elevation Shown Approx. Only due to Limited Access.

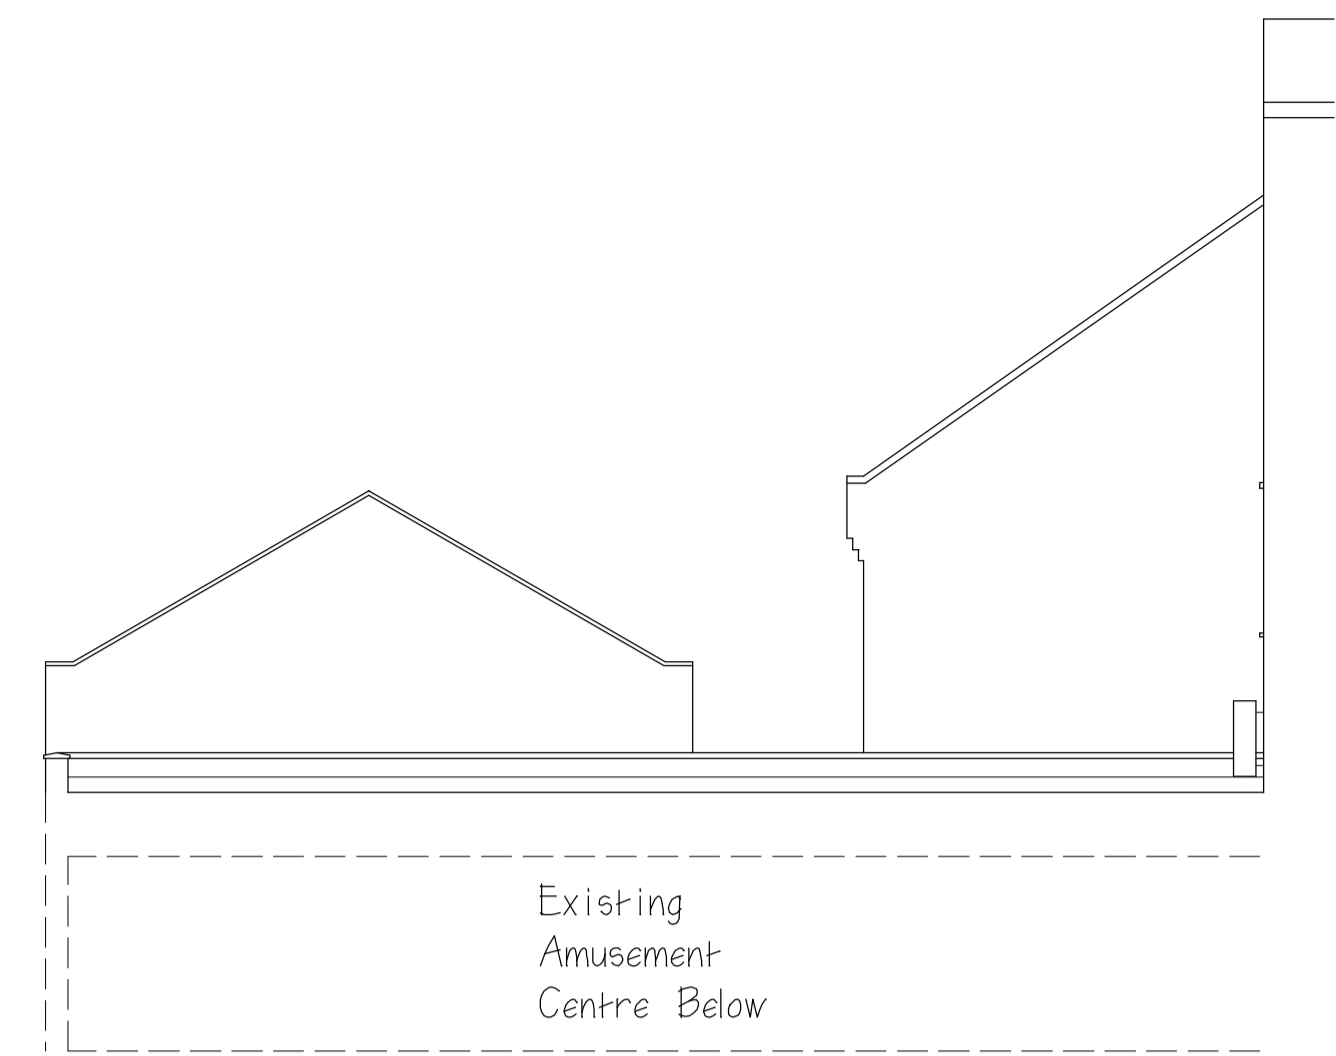


Existing Rear (NW) Flat Roof/Elevation

NOTE :- Rear Elevation Shown Approx. Only due to Limited Access.

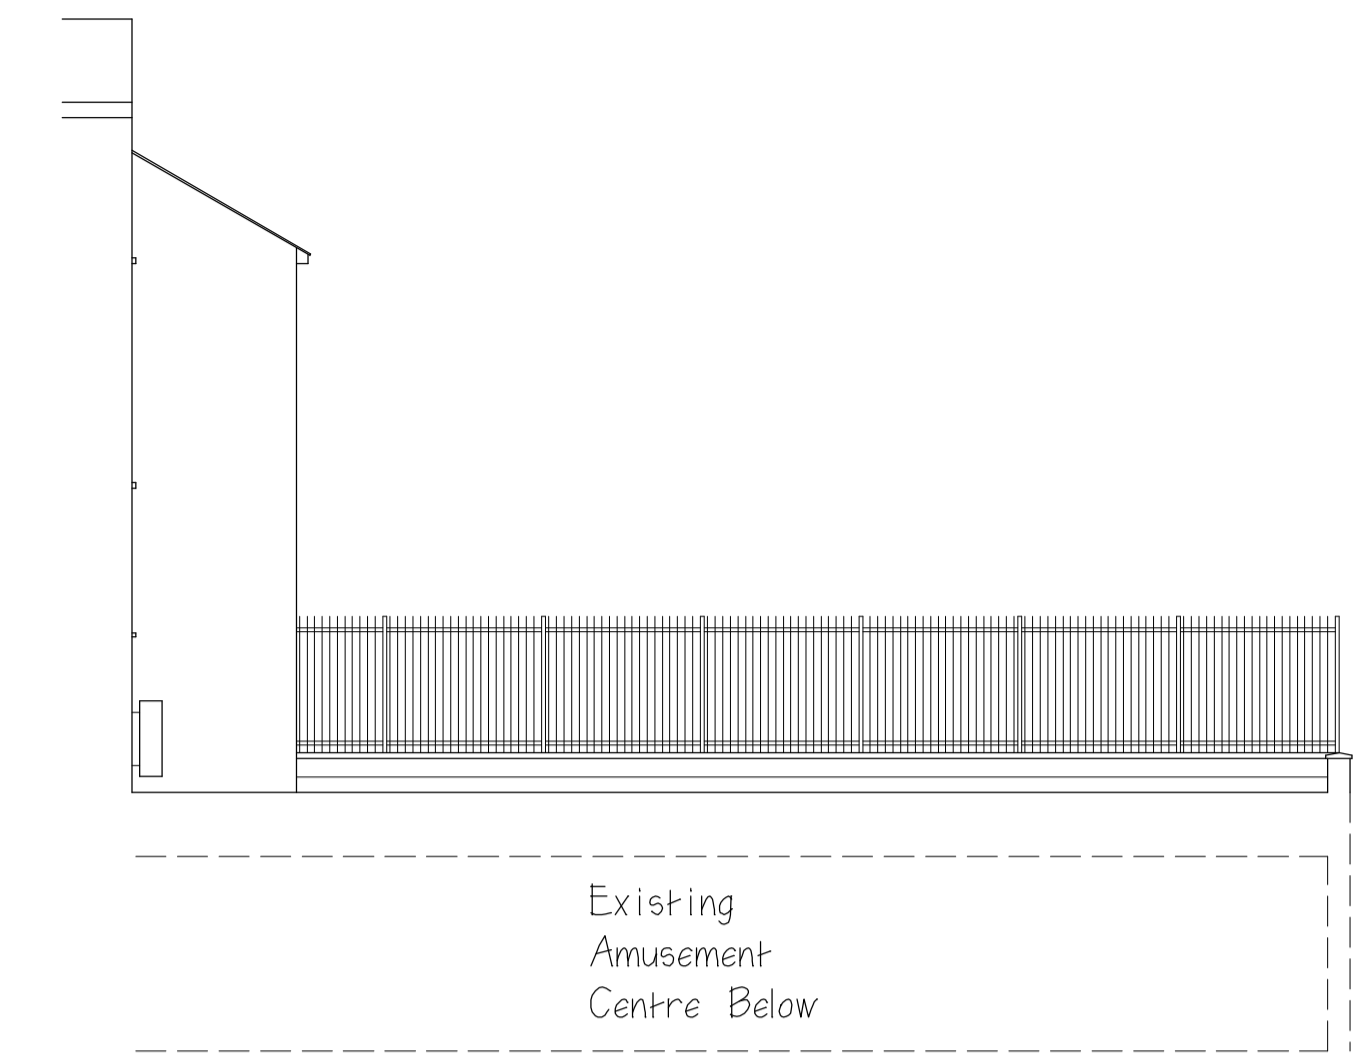

Existing Rear (SE) Flat Roof/Elevation

NOTE :- Rear Elevation Shown Approx. Only due to Limited Access.

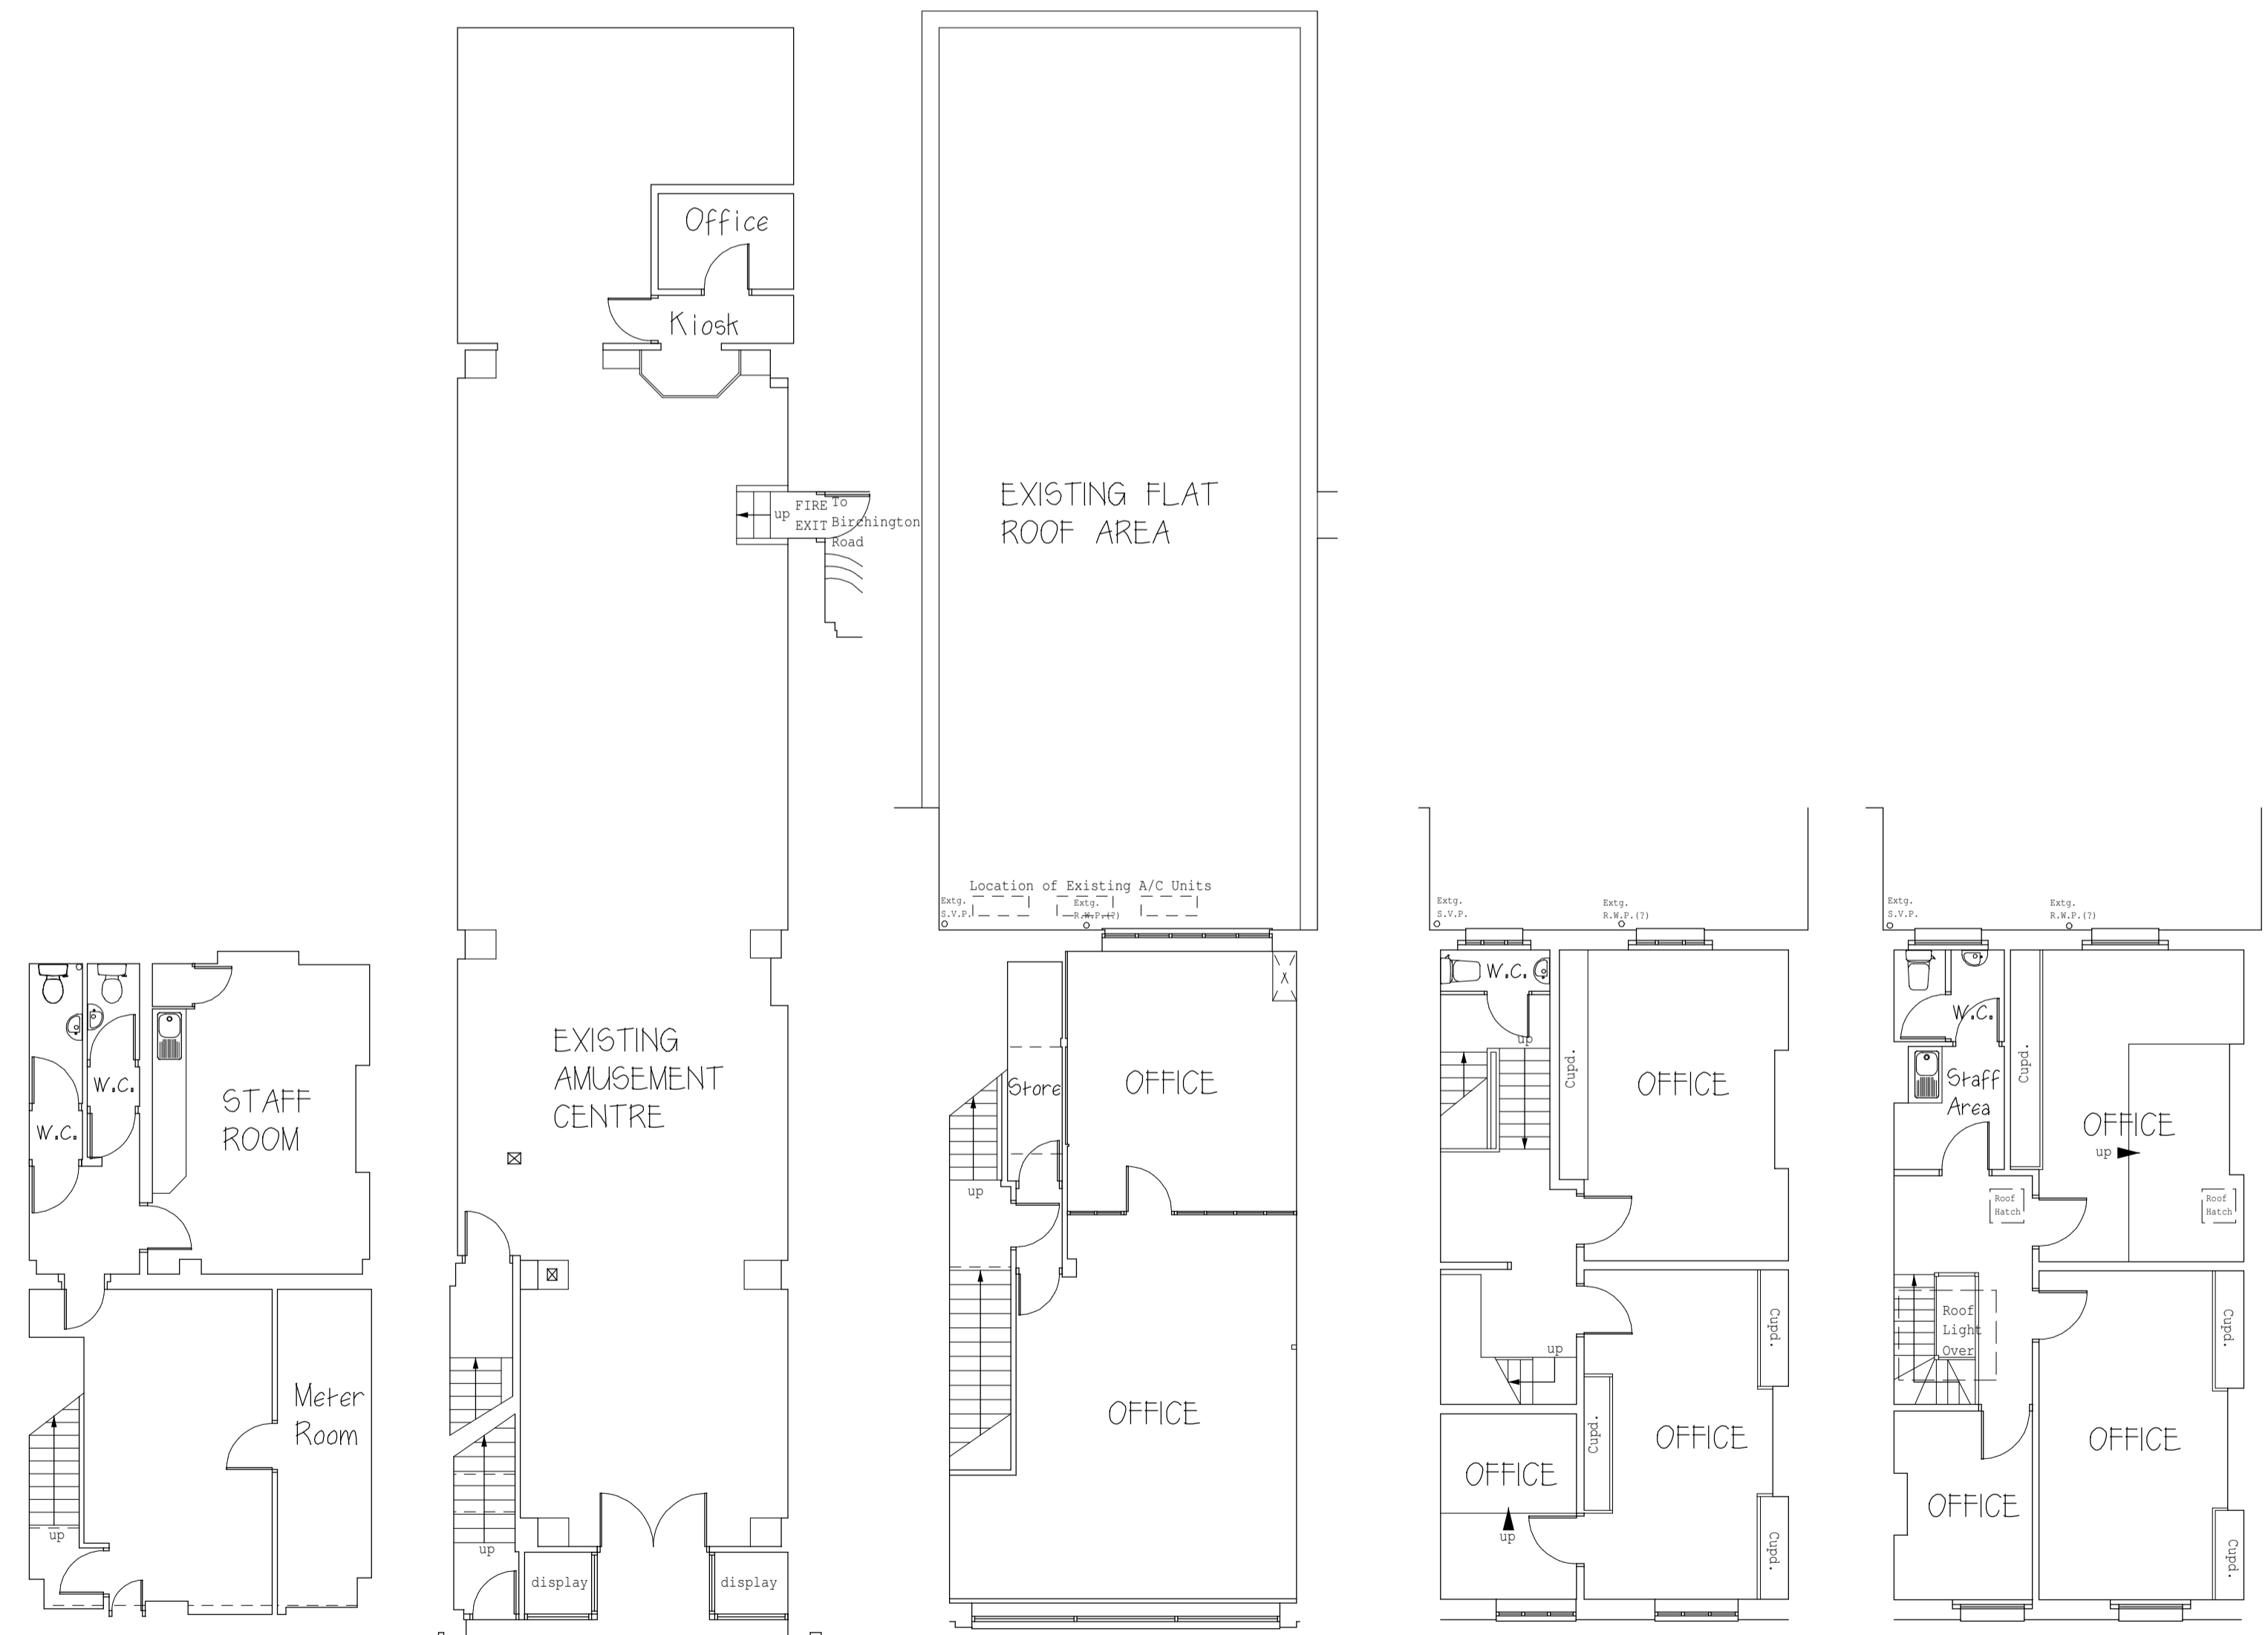

EXISTING BASEMENT    EXISTING GROUND FLOOR    EXISTING FIRST FLOOR    EXISTING SECOND FLOOR    EXISTING THIRD FLOOR

A	Date	Revisions

© Copyright  
 NOTES  
 All dimensions must be checked on site and not scaled from this drawing.  
 Detailed for Planning Application purposes only.

**Client**  
 Palace Amusements (Kent) Ltd.

**Job Title**  
 Proposed Conversion of Vacant Upper Floor Offices into 3 No. Self-Contained Flat Units - Existing Floor Plans/Elevations.

No.108, Kilburn High Road,  
 Kilburn,  
 London NW6 4HY.

**S.I. CHARTERED BUILDING SURVEYORS**  
 No.8 JOINTON ROAD  
 FOLKESTONE · KENT · CT20 2RG  
 TEL/FAX: (01303) 240088  
 e-mail: info@sichartered.fsnet.co.uk  
 Website: www.sichartered.fsnet.co.uk

Scale 1/100.

Date Jan.'14.    Drawn by G.I.

Drg. No. <b>050/13/01</b>	Rev.
------------------------------	------