



All dimensions are to be checked on site and any discrepancies, errors or omissions are to be reported to the architect prior to commencement of works.

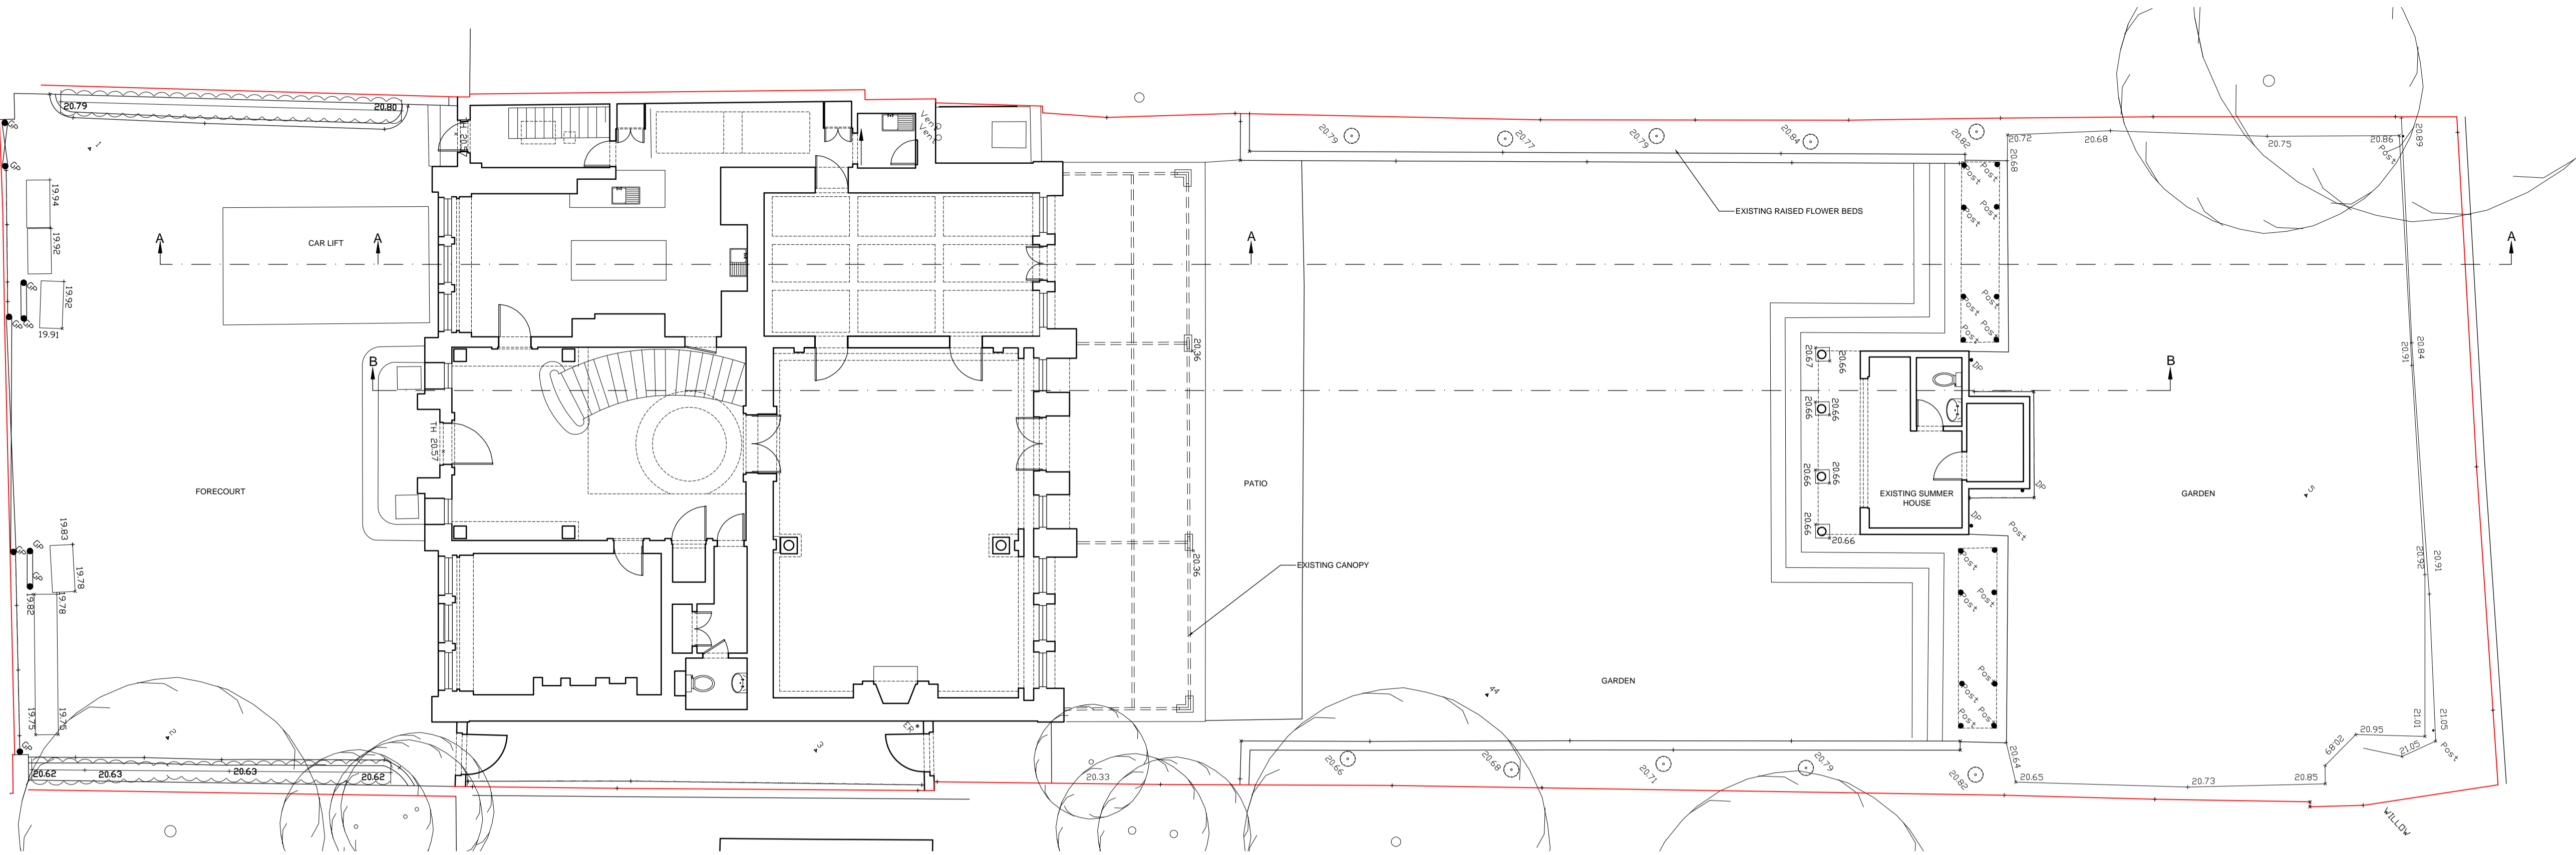

SITE PLAN

KEY

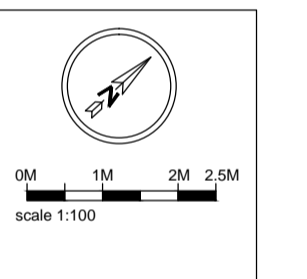

ALL DIMENSIONS APPROXIMATE

Subject to detailed dimensional survey
 -Please note these drawings are based on existing drawings prepared by others. BB Partnership cannot be held responsible for any discrepancies and/or inaccuracy that may arise

SURVEY DRAWING PRODUCED BY
 LASER SURVEYS

SCHEME SUBJECT TO M&E CONSULTANT &
 STRUCTURAL ENGINEERS COMMENTS

FOR PLANNING

B | 310314 | Pool Removed | LA |

A | 091111 | Survey Updated | LA |
 Title note amended

BB PARTNERSHIP LTD
 CHARTERED ARCHITECTS
 THE TRAFALGAR - 17 REMINGTON STREET - LONDON N1 8QH
 TEL . 020 7336 8555 FAX . 020 7336 8777
 e-mail . architect@bbpartnership.co.uk

client	Brightwood Ltd		
project	46 Avenue Road NW8		
drawing	SITE PLAN		
date	scale	drawn by	
15.11.10	1:100@A1	LA	
drg.no.	rev.	A	B
EOQ-170	rev.	rev	rev