



Note

All dimensions are to be checked on site and any discrepancies, errors or omissions are to be reported to the architect prior to commencement of works.

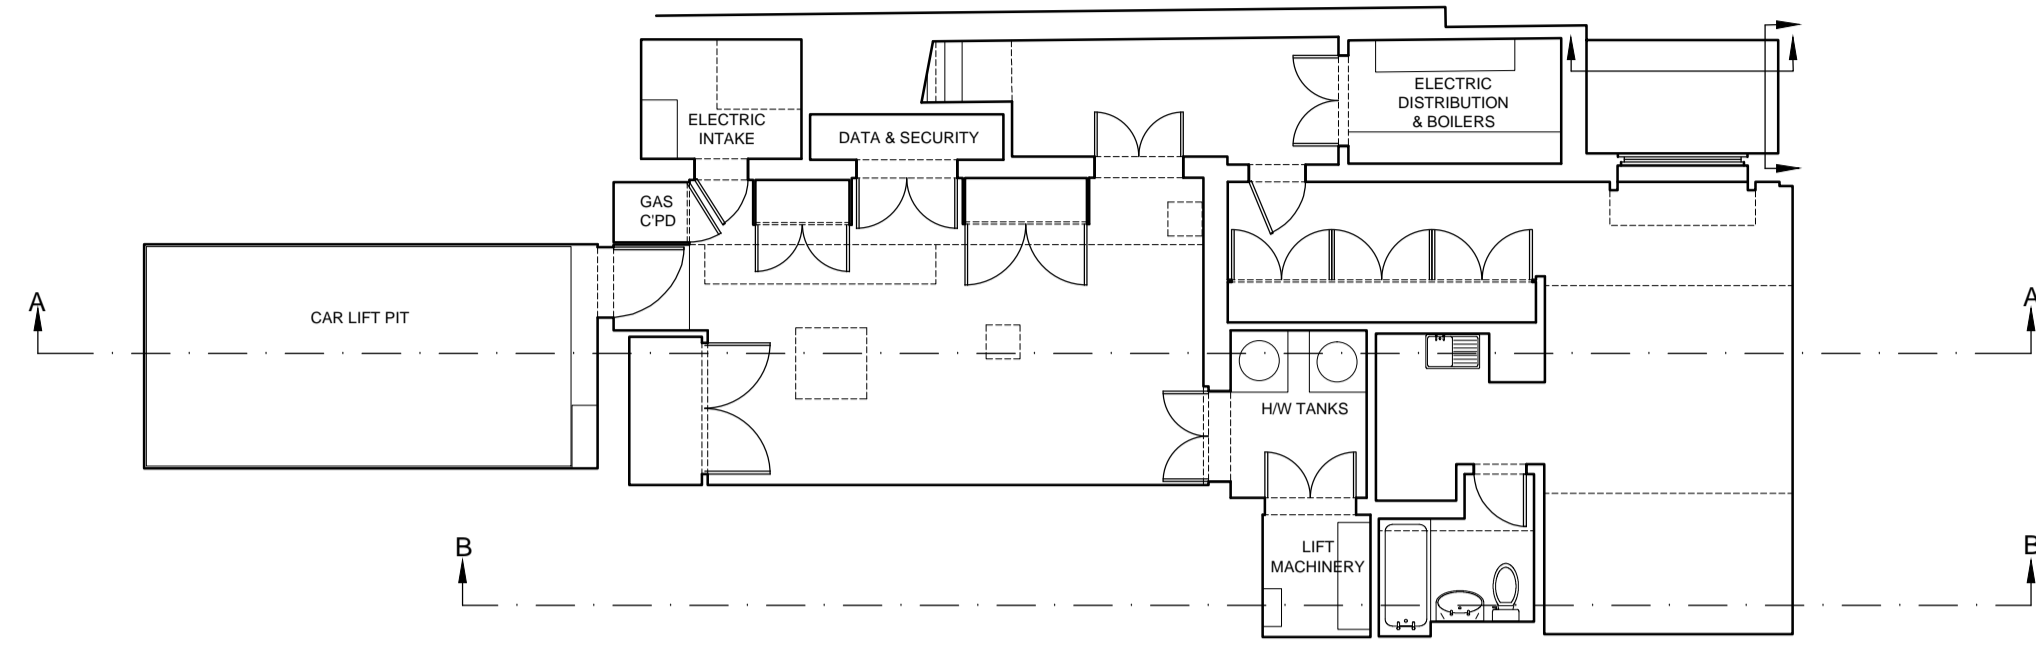


EXISTING BASEMENT PLAN

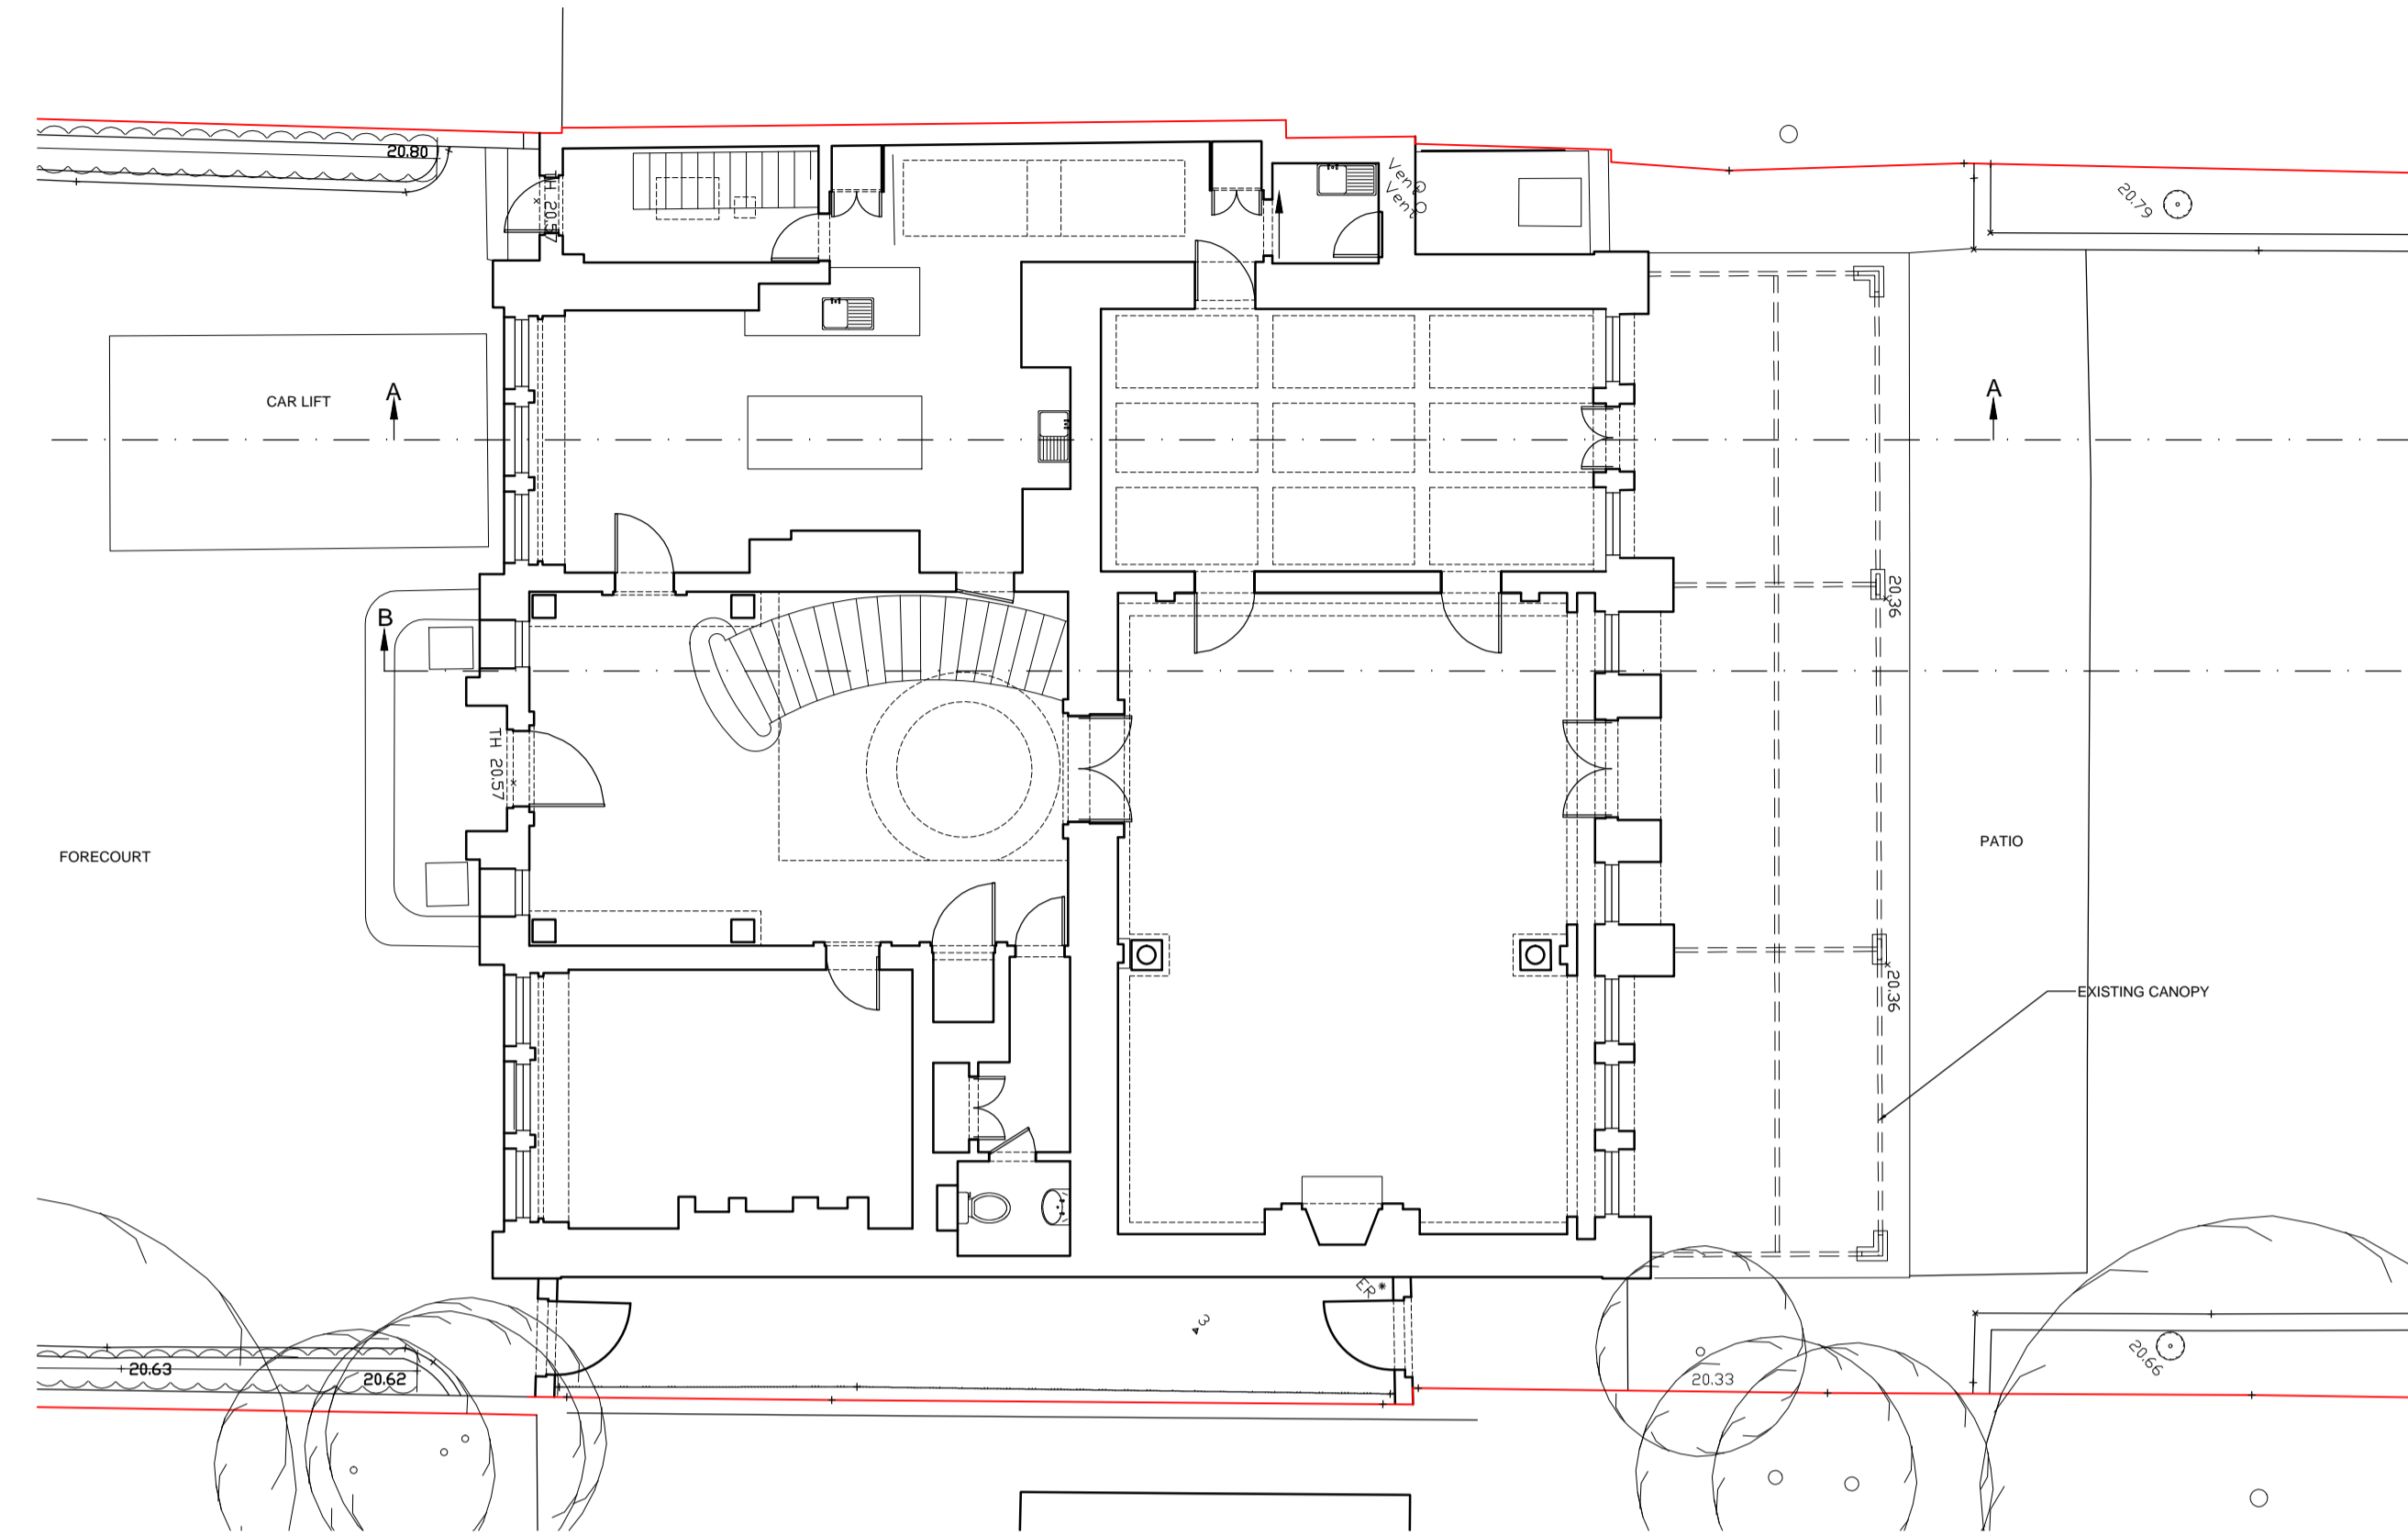


EXISTING GROUND FLOOR PLAN


KEY

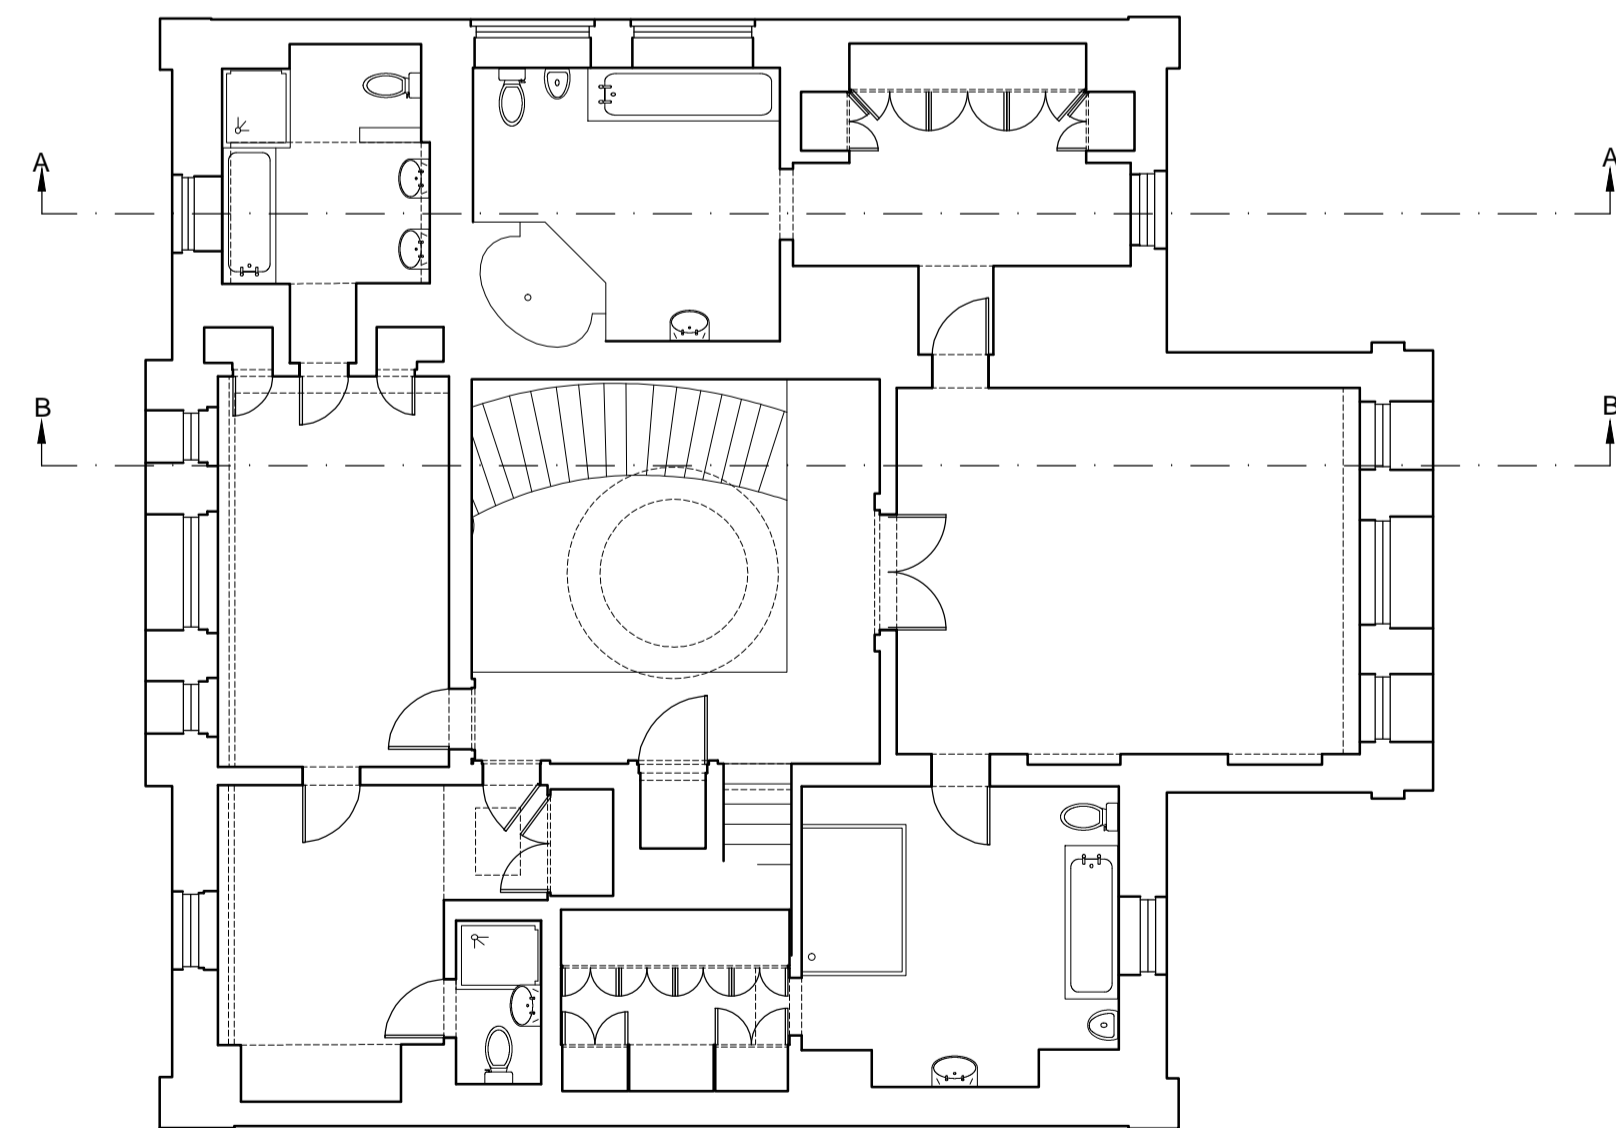

EXISTING FIRST FLOOR PLAN

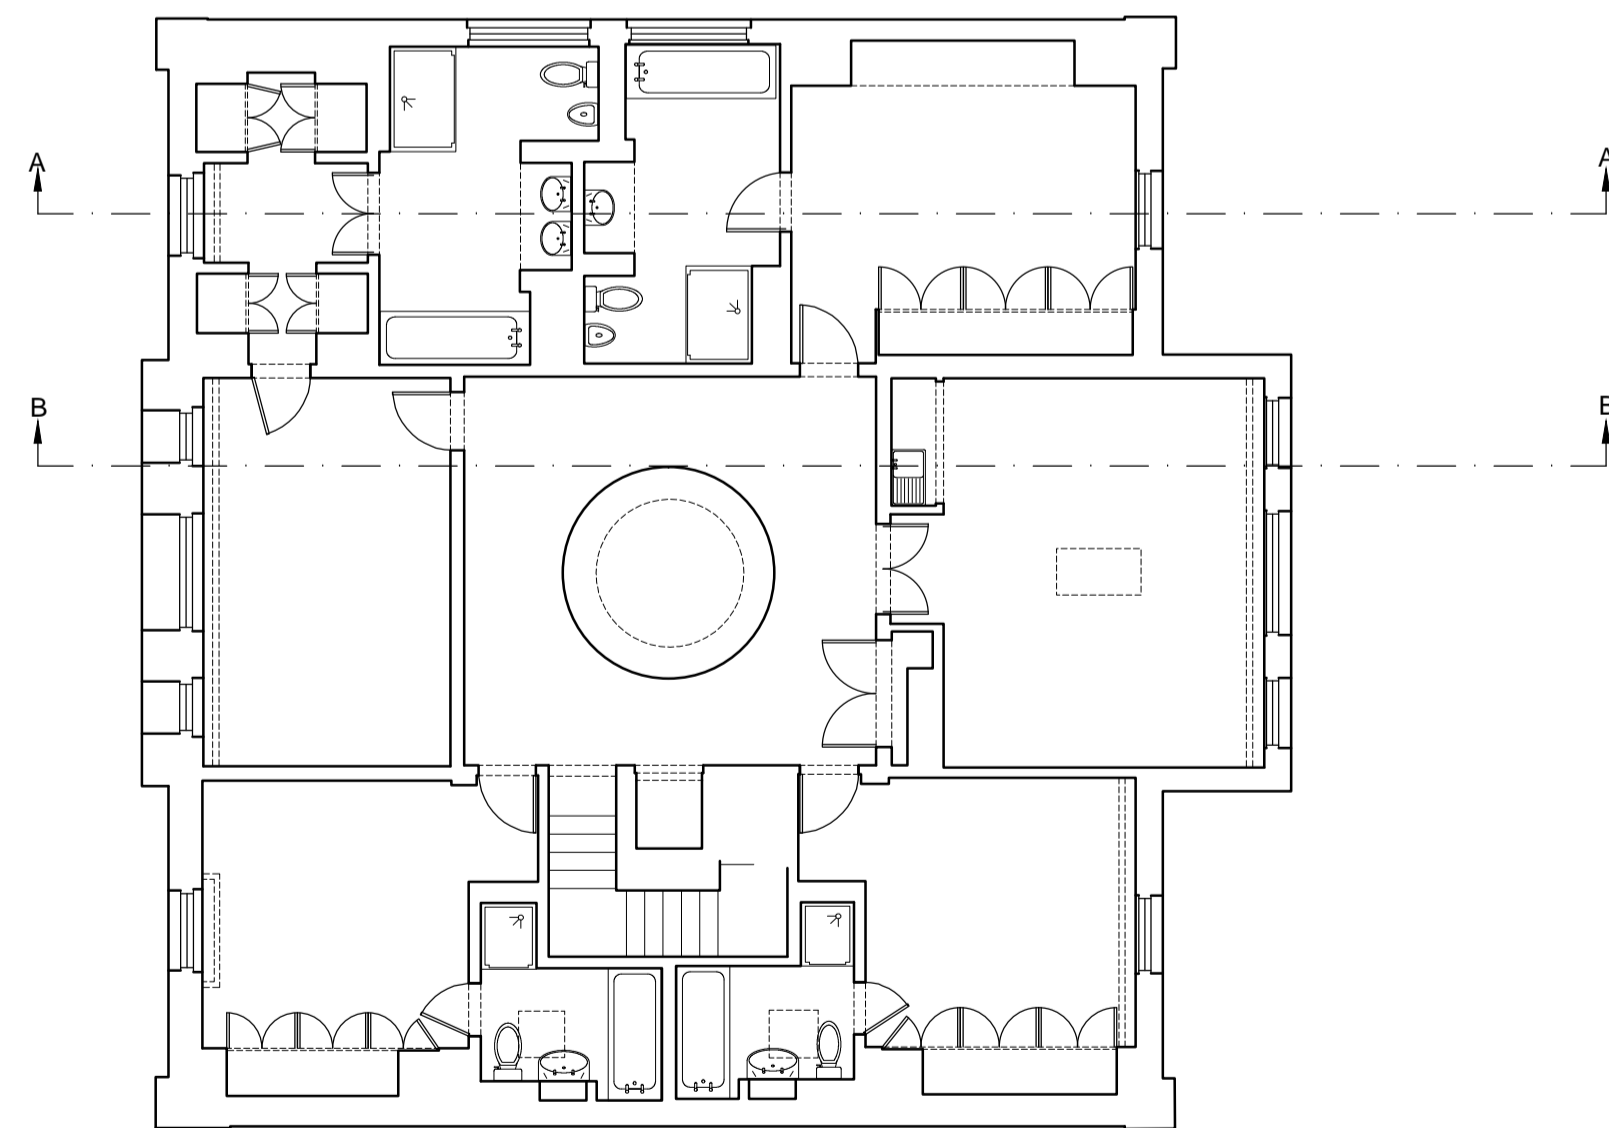

EXISTING SECOND FLOOR PLAN

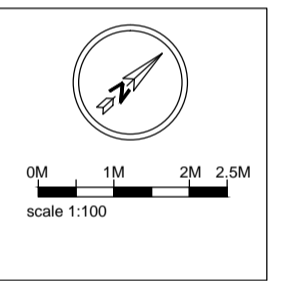

ALL DIMENSIONS APPROXIMATE

Subject to detailed dimensional survey  
 -Please note these drawings are based on existing drawings prepared by others. BB Partnership cannot be held responsible for any discrepancies and/or inaccuracy that may arise

SURVEY DRAWING PRODUCED BY  
 'LASER SURVEYS'

SCHEME SUBJECT TO M&E CONSULTANT &  
 STRUCTURAL ENGINEERS COMMENTS


**FOR PLANNING**

| B | 310314 | Pool Removed | LA |  
 | A | 091111 | Survey Updated | LA |  
 Title note amended


**BB PARTNERSHIP LTD**  
 CHARTERED ARCHITECTS  
 THE TRAFALGAR 17 REMINGTON STREET, LONDON N1 8DH  
 TEL . 020 7336 8555 FAX . 020 7336 8777  
 e-mail . architect@bbpartnership.co.uk

client	Brightwood Ltd		
project	46 Avenue Road NW8		
drawing	EXISTING PLANS Basement, Ground, First & Second Floor Plans		
date	scale	drawn by	
15.11.10	1:100@A1	LA	
drg.no.	EOQ-180	rev.	A B rev
		rev	rev rev rev

All dimensions are to be checked on site and any discrepancies, errors or omissions are to be reported to the architect prior to commencement of works.

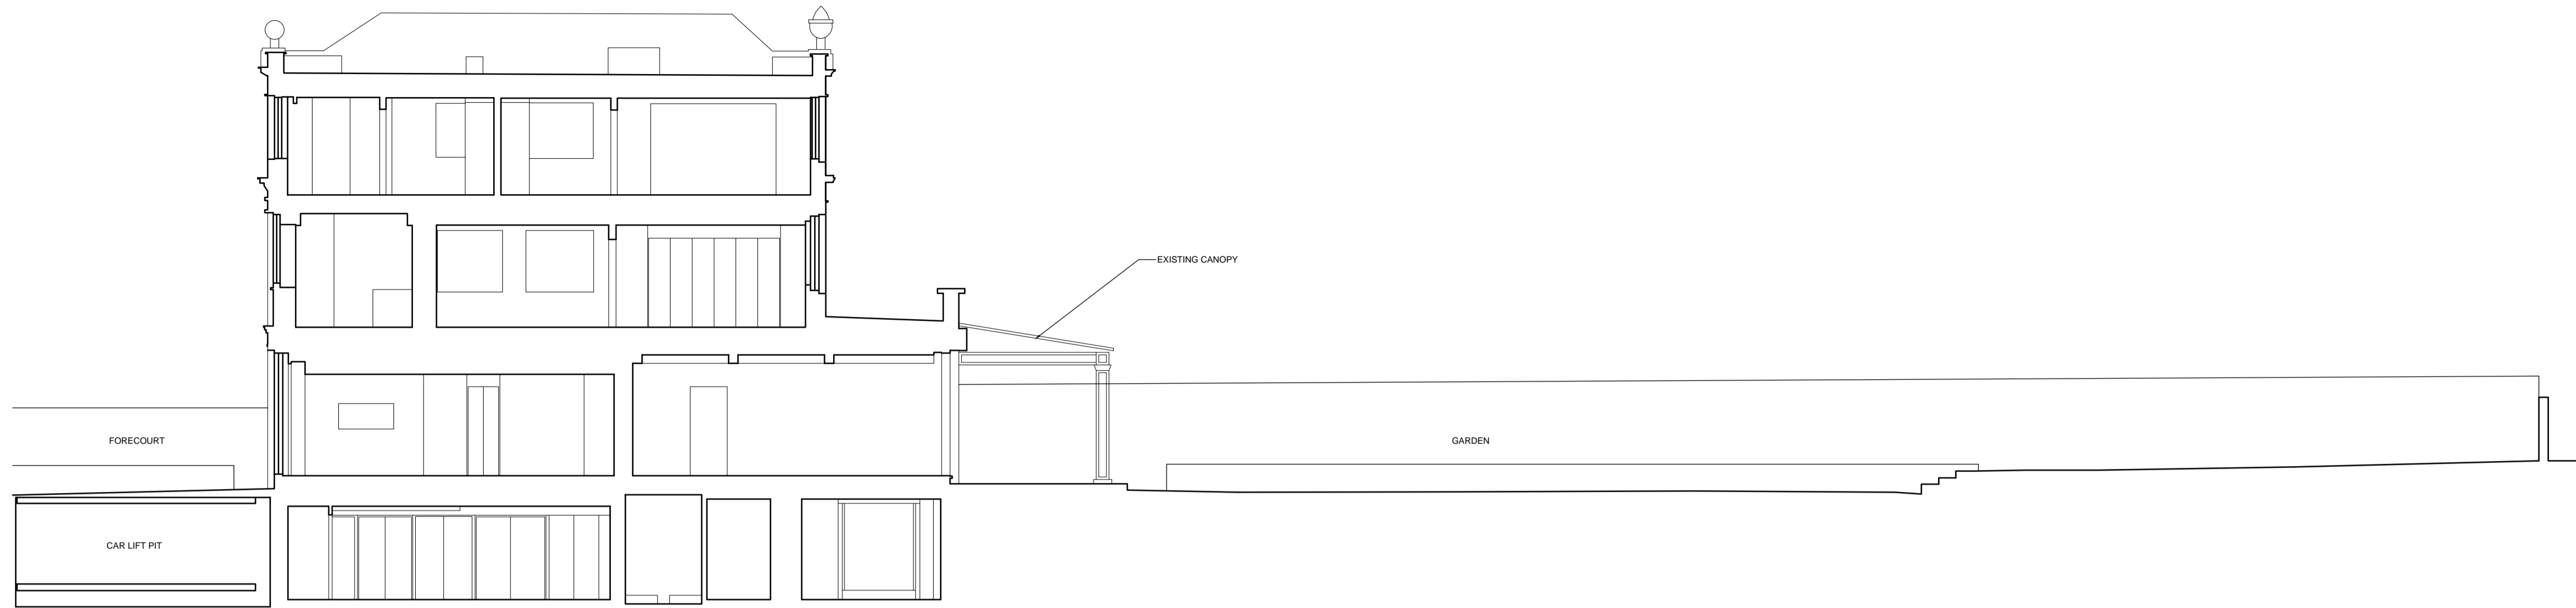

EXISTING SECTION AA

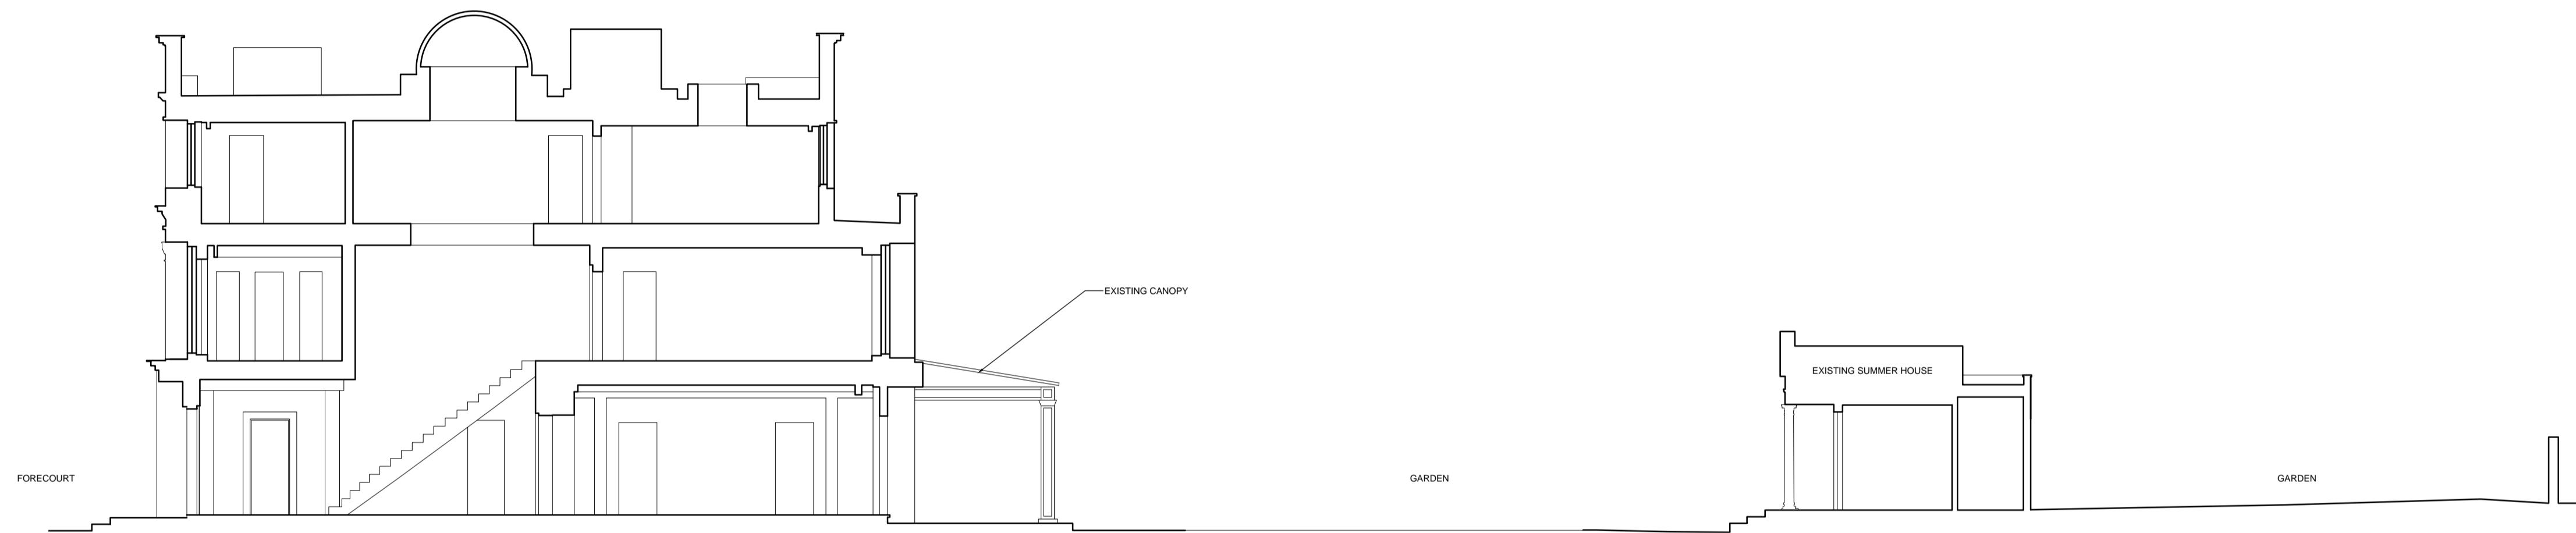


EXISTING SECTION BB




EXISTING SW FRONT ELEVATION


EXISTING NE REAR ELEVATION

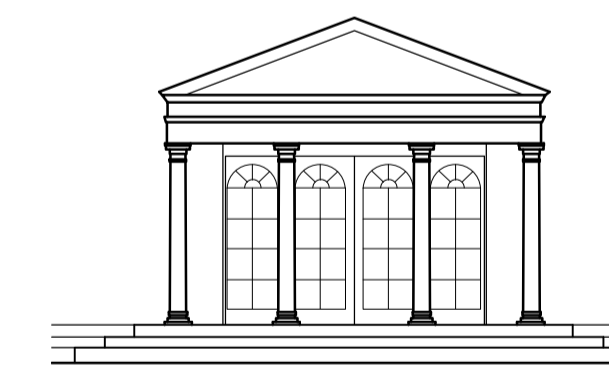


SW FRONT

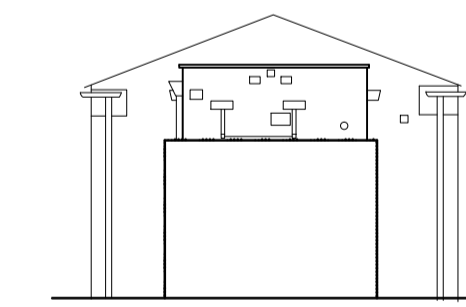

NE REAR

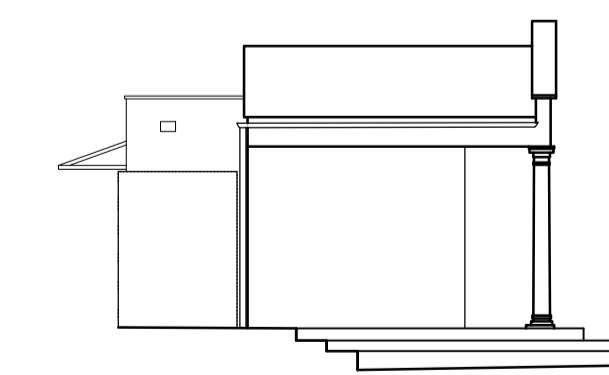


NW SIDE

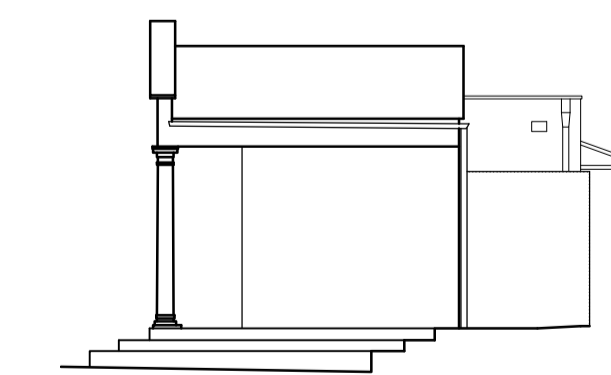

SE SIDE

SUMMER HOUSE ELEVATIONS

KEY

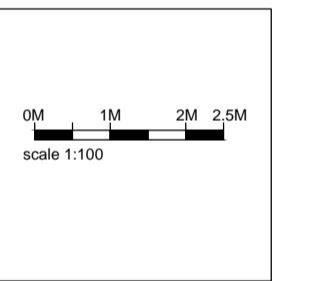

ALL DIMENSIONS APPROXIMATE

Subject to detailed dimensional survey  
-Please note these drawings are based on existing drawings prepared by others. BB Partnership cannot be held responsible for any discrepancies and/or inaccuracy that may arise

SURVEY DRAWING PRODUCED BY  
LASER SURVEYS

SCHEME SUBJECT TO M&E CONSULTANT &  
STRUCTURAL ENGINEERS COMMENTS

**FOR PLANNING**

| B | 310314 | Pool Removed | LA |  
| A | 091111 | Title notes amended | LA |

**BB PARTNERSHIP LTD**  
CHARTERED ARCHITECTS  
THE TRAFALGAR - 17 REMINGTON STREET - LONDON N1 8BH  
TEL . 020 7336 8555 FAX . 020 7336 8777  
e-mail . architect@bbpartnership.co.uk

client	Brightwood Ltd		
project	46 Avenue Road NW8		
drawing	EXISTING Sections AA & BB Front & Rear Elevations Summer House Elevations		
date	scale	drawn by	
15.11.10	1:100@A1	LA	
drg.no.	rev.	A	B
EQQ-181	rev.	rev	rev